





SITE LOCATION

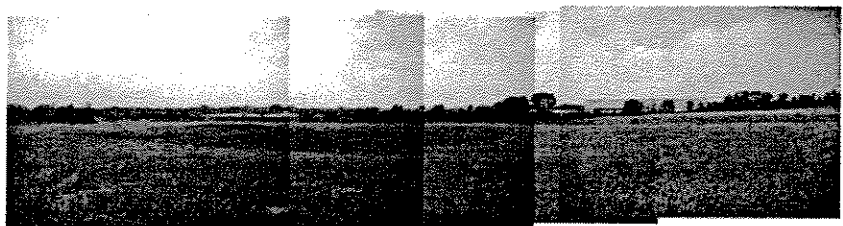



SITE LOOKING NORTH EAST



SITE LOOKING SOUTH WEST

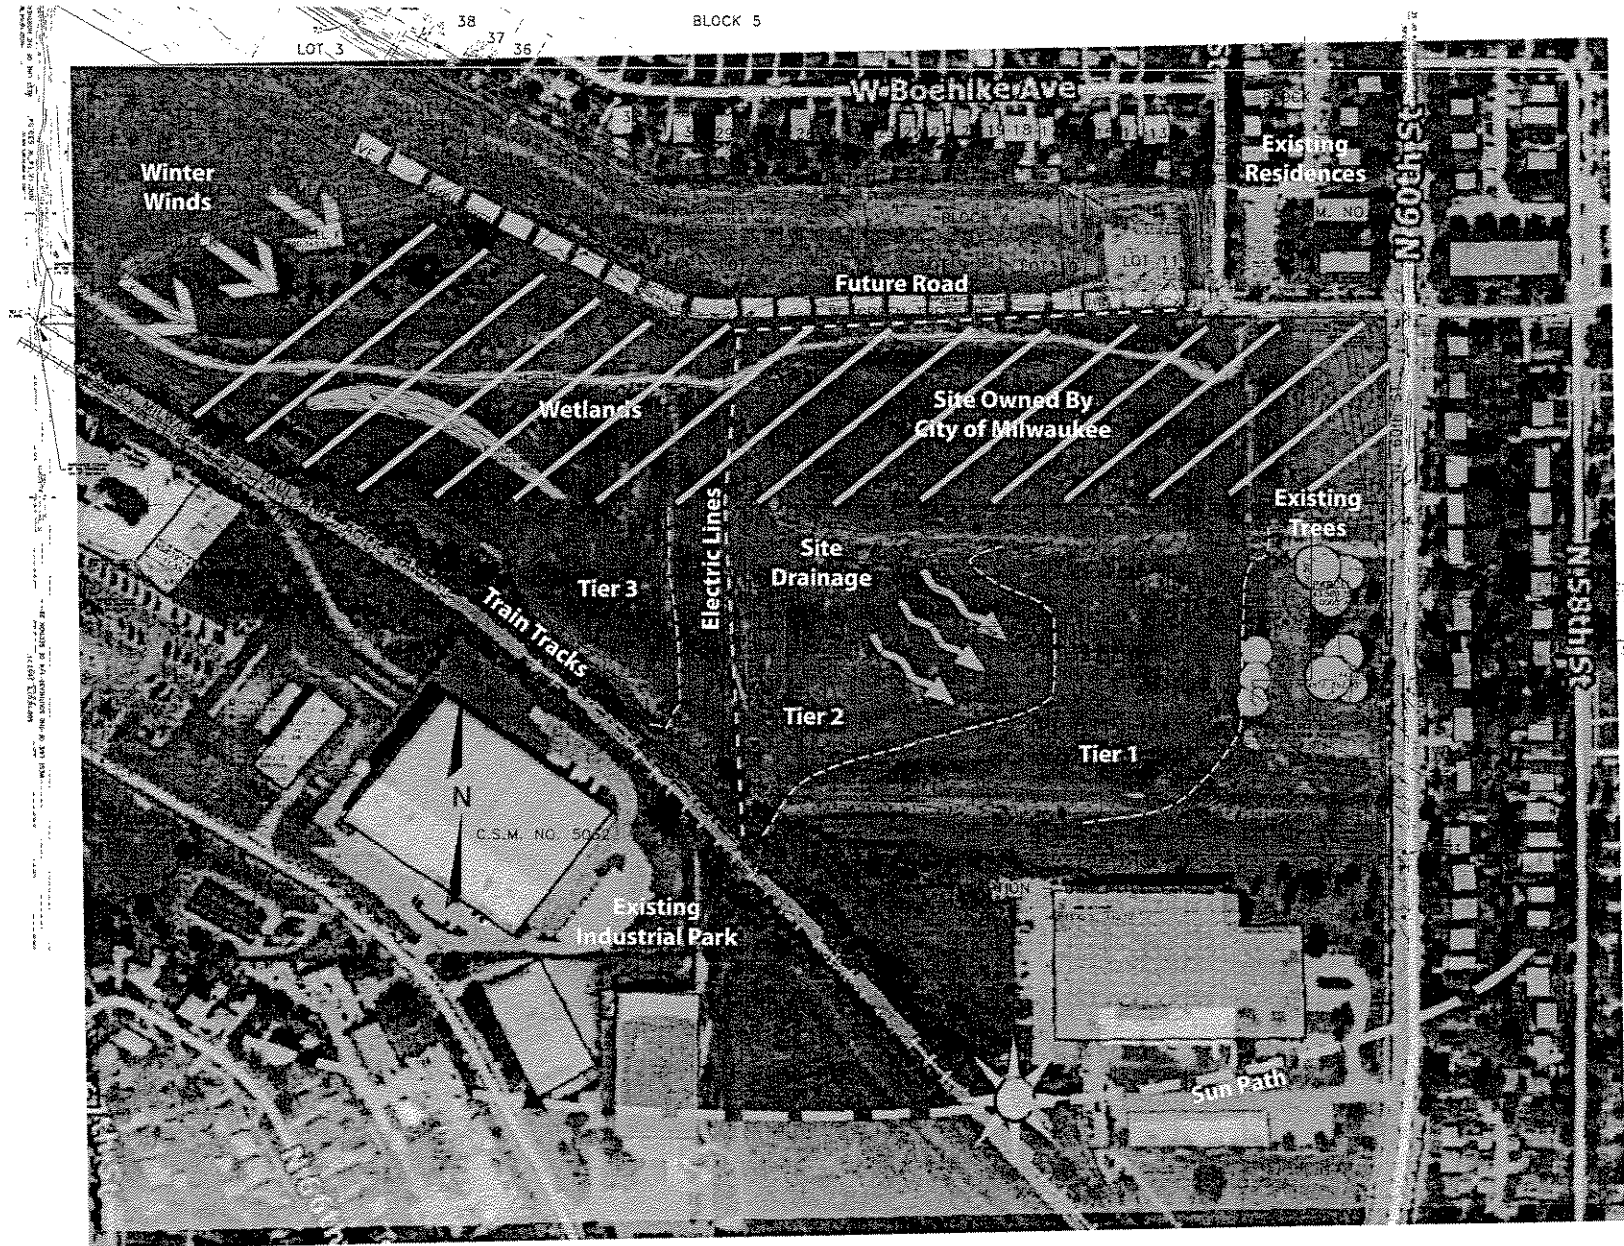

SITE DIAGRAM

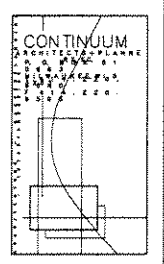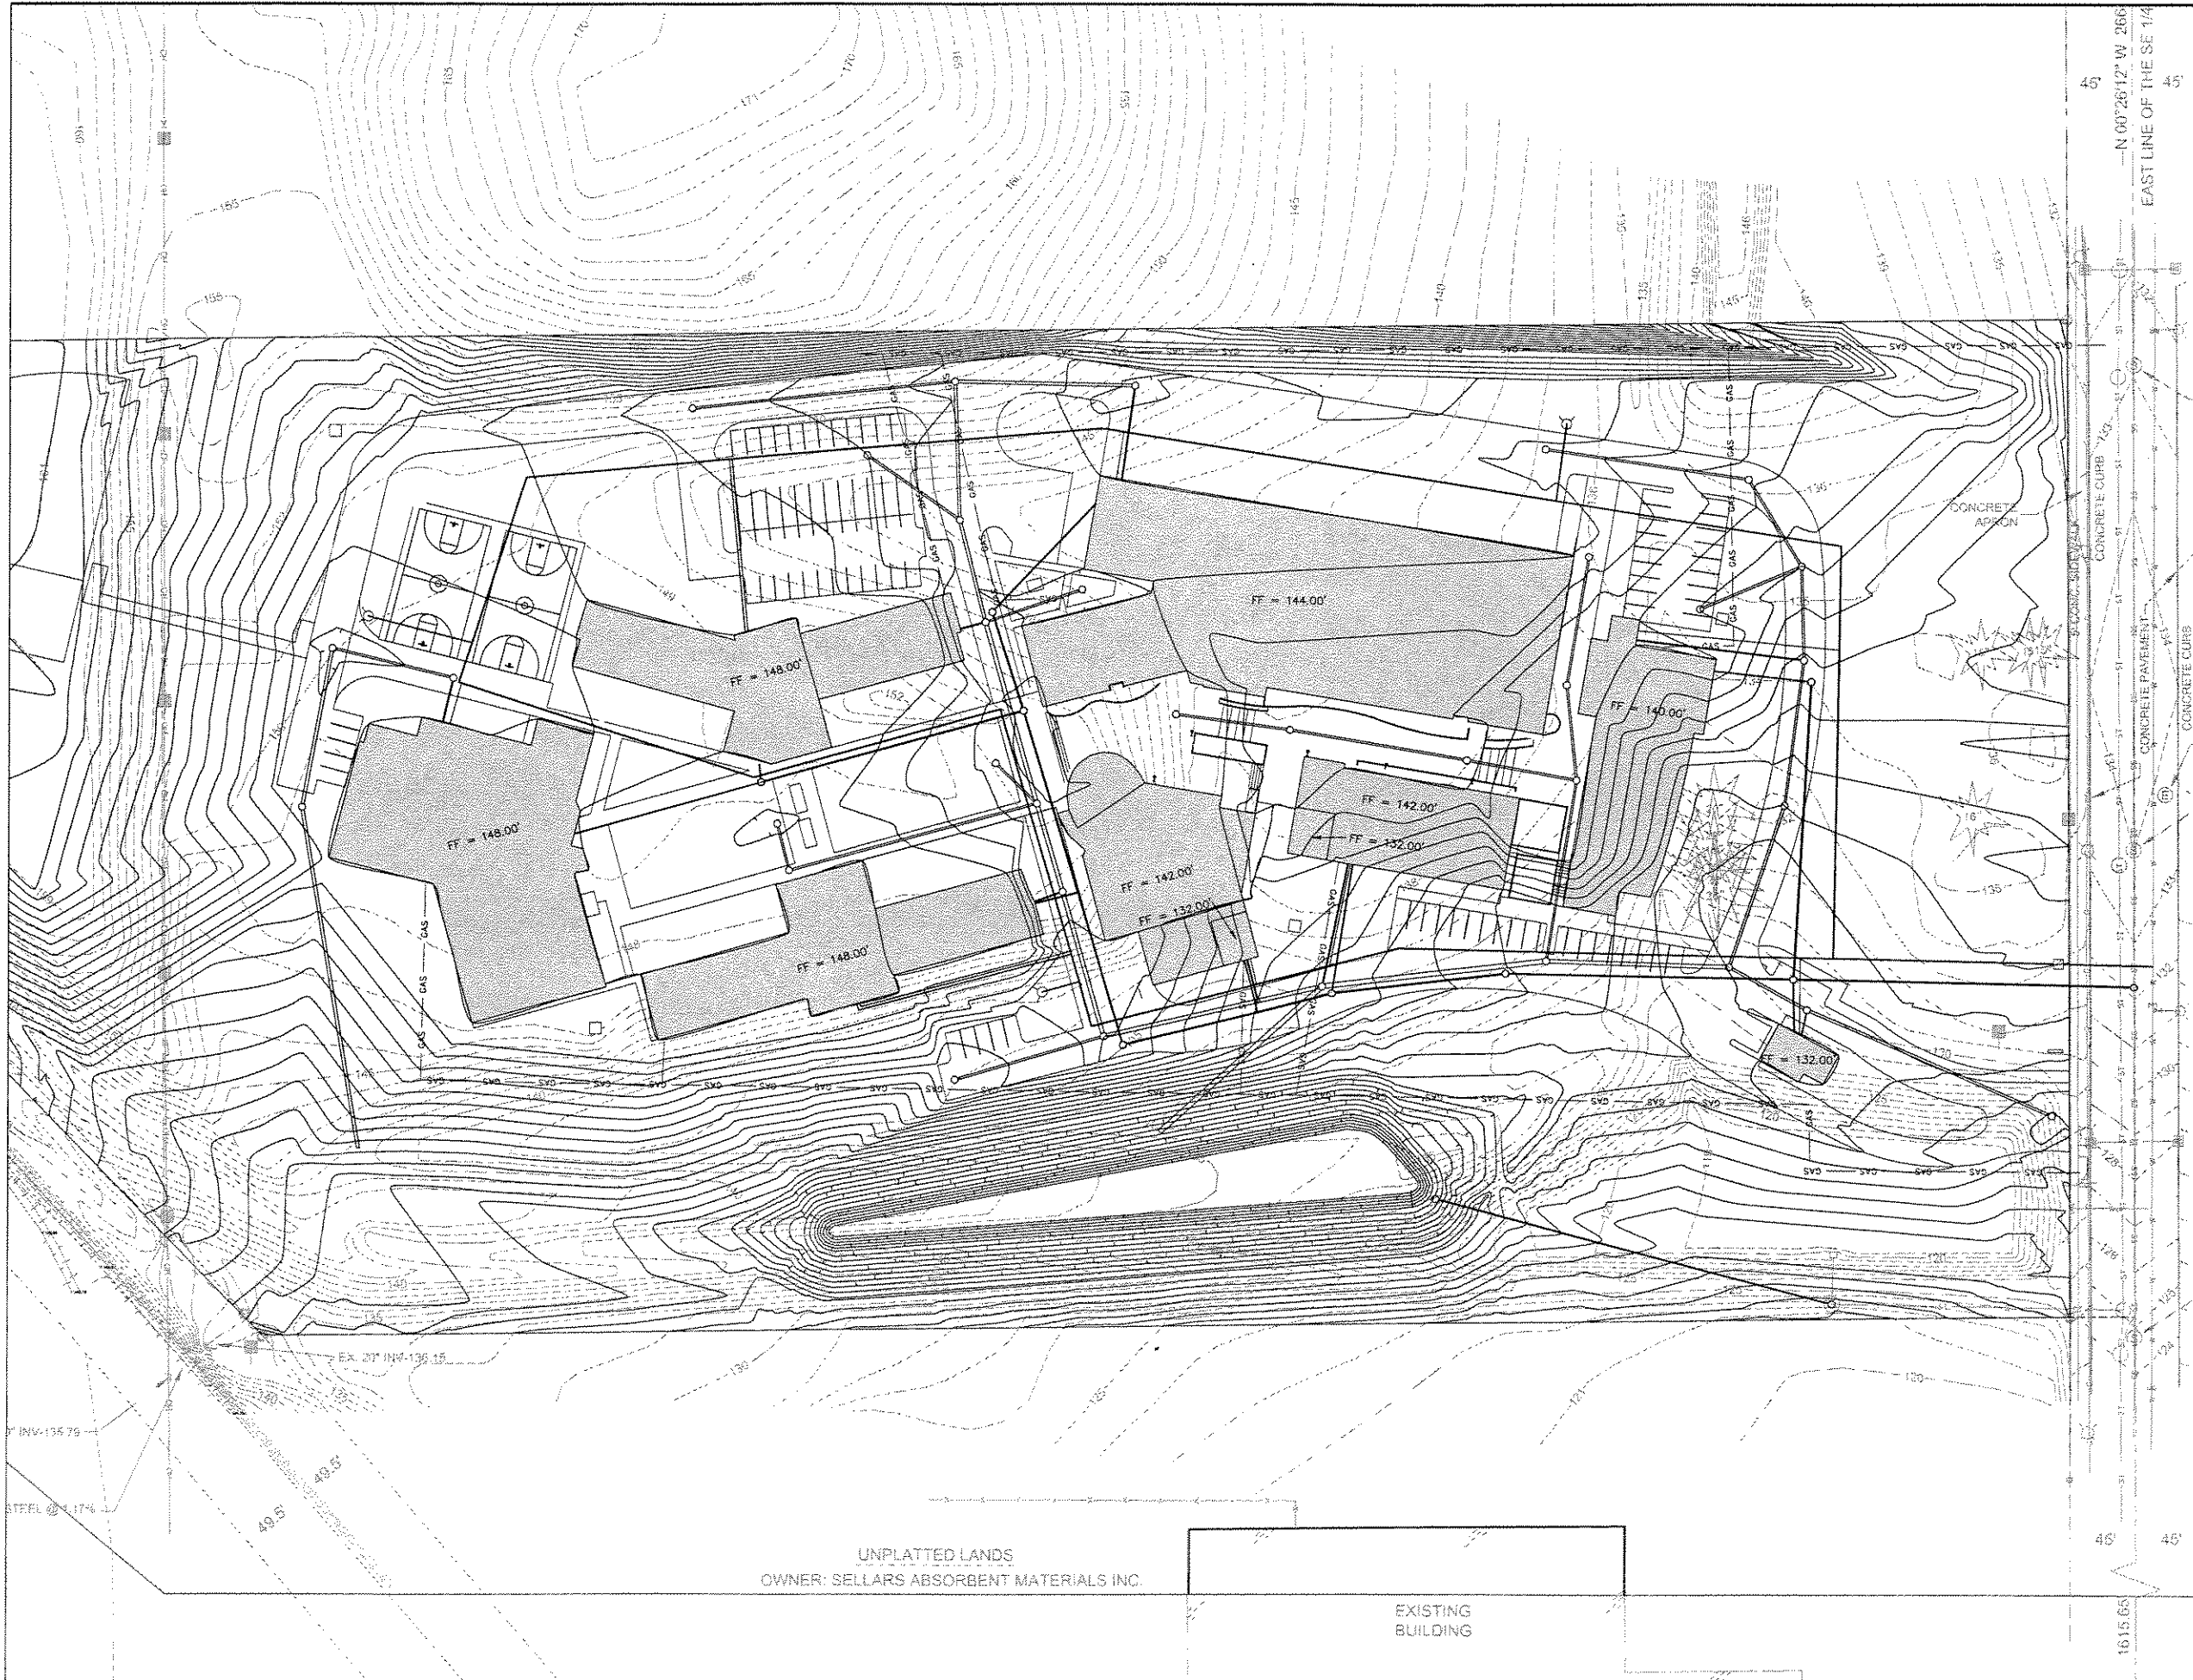

CONSULTANT:
BLOOM CONSULTANTS, LLC
 1000 W. WISCONSIN STREET, SUITE 200
 MILWAUKEE, WI 53233
 MILWAUKEE JOB CORPS CENTER
 N. 8TH STREET
 MILWAUKEE, WI 53233



DEPARTMENT OF LABOR
 OFFICE OF JOB CORPS




Issue	Date	Remarks

DEPARTMENT OF LABOR
 MILWAUKEE JOB CORPS CENTER
 CIVIL SITE GRADING - SITE

PROJECT: 201902534
 DATE: December 3, 2017
 ISSUE: 50% DD SET

C1.00
 Copyright 2017
 Continuum Architects + Planners S.C.

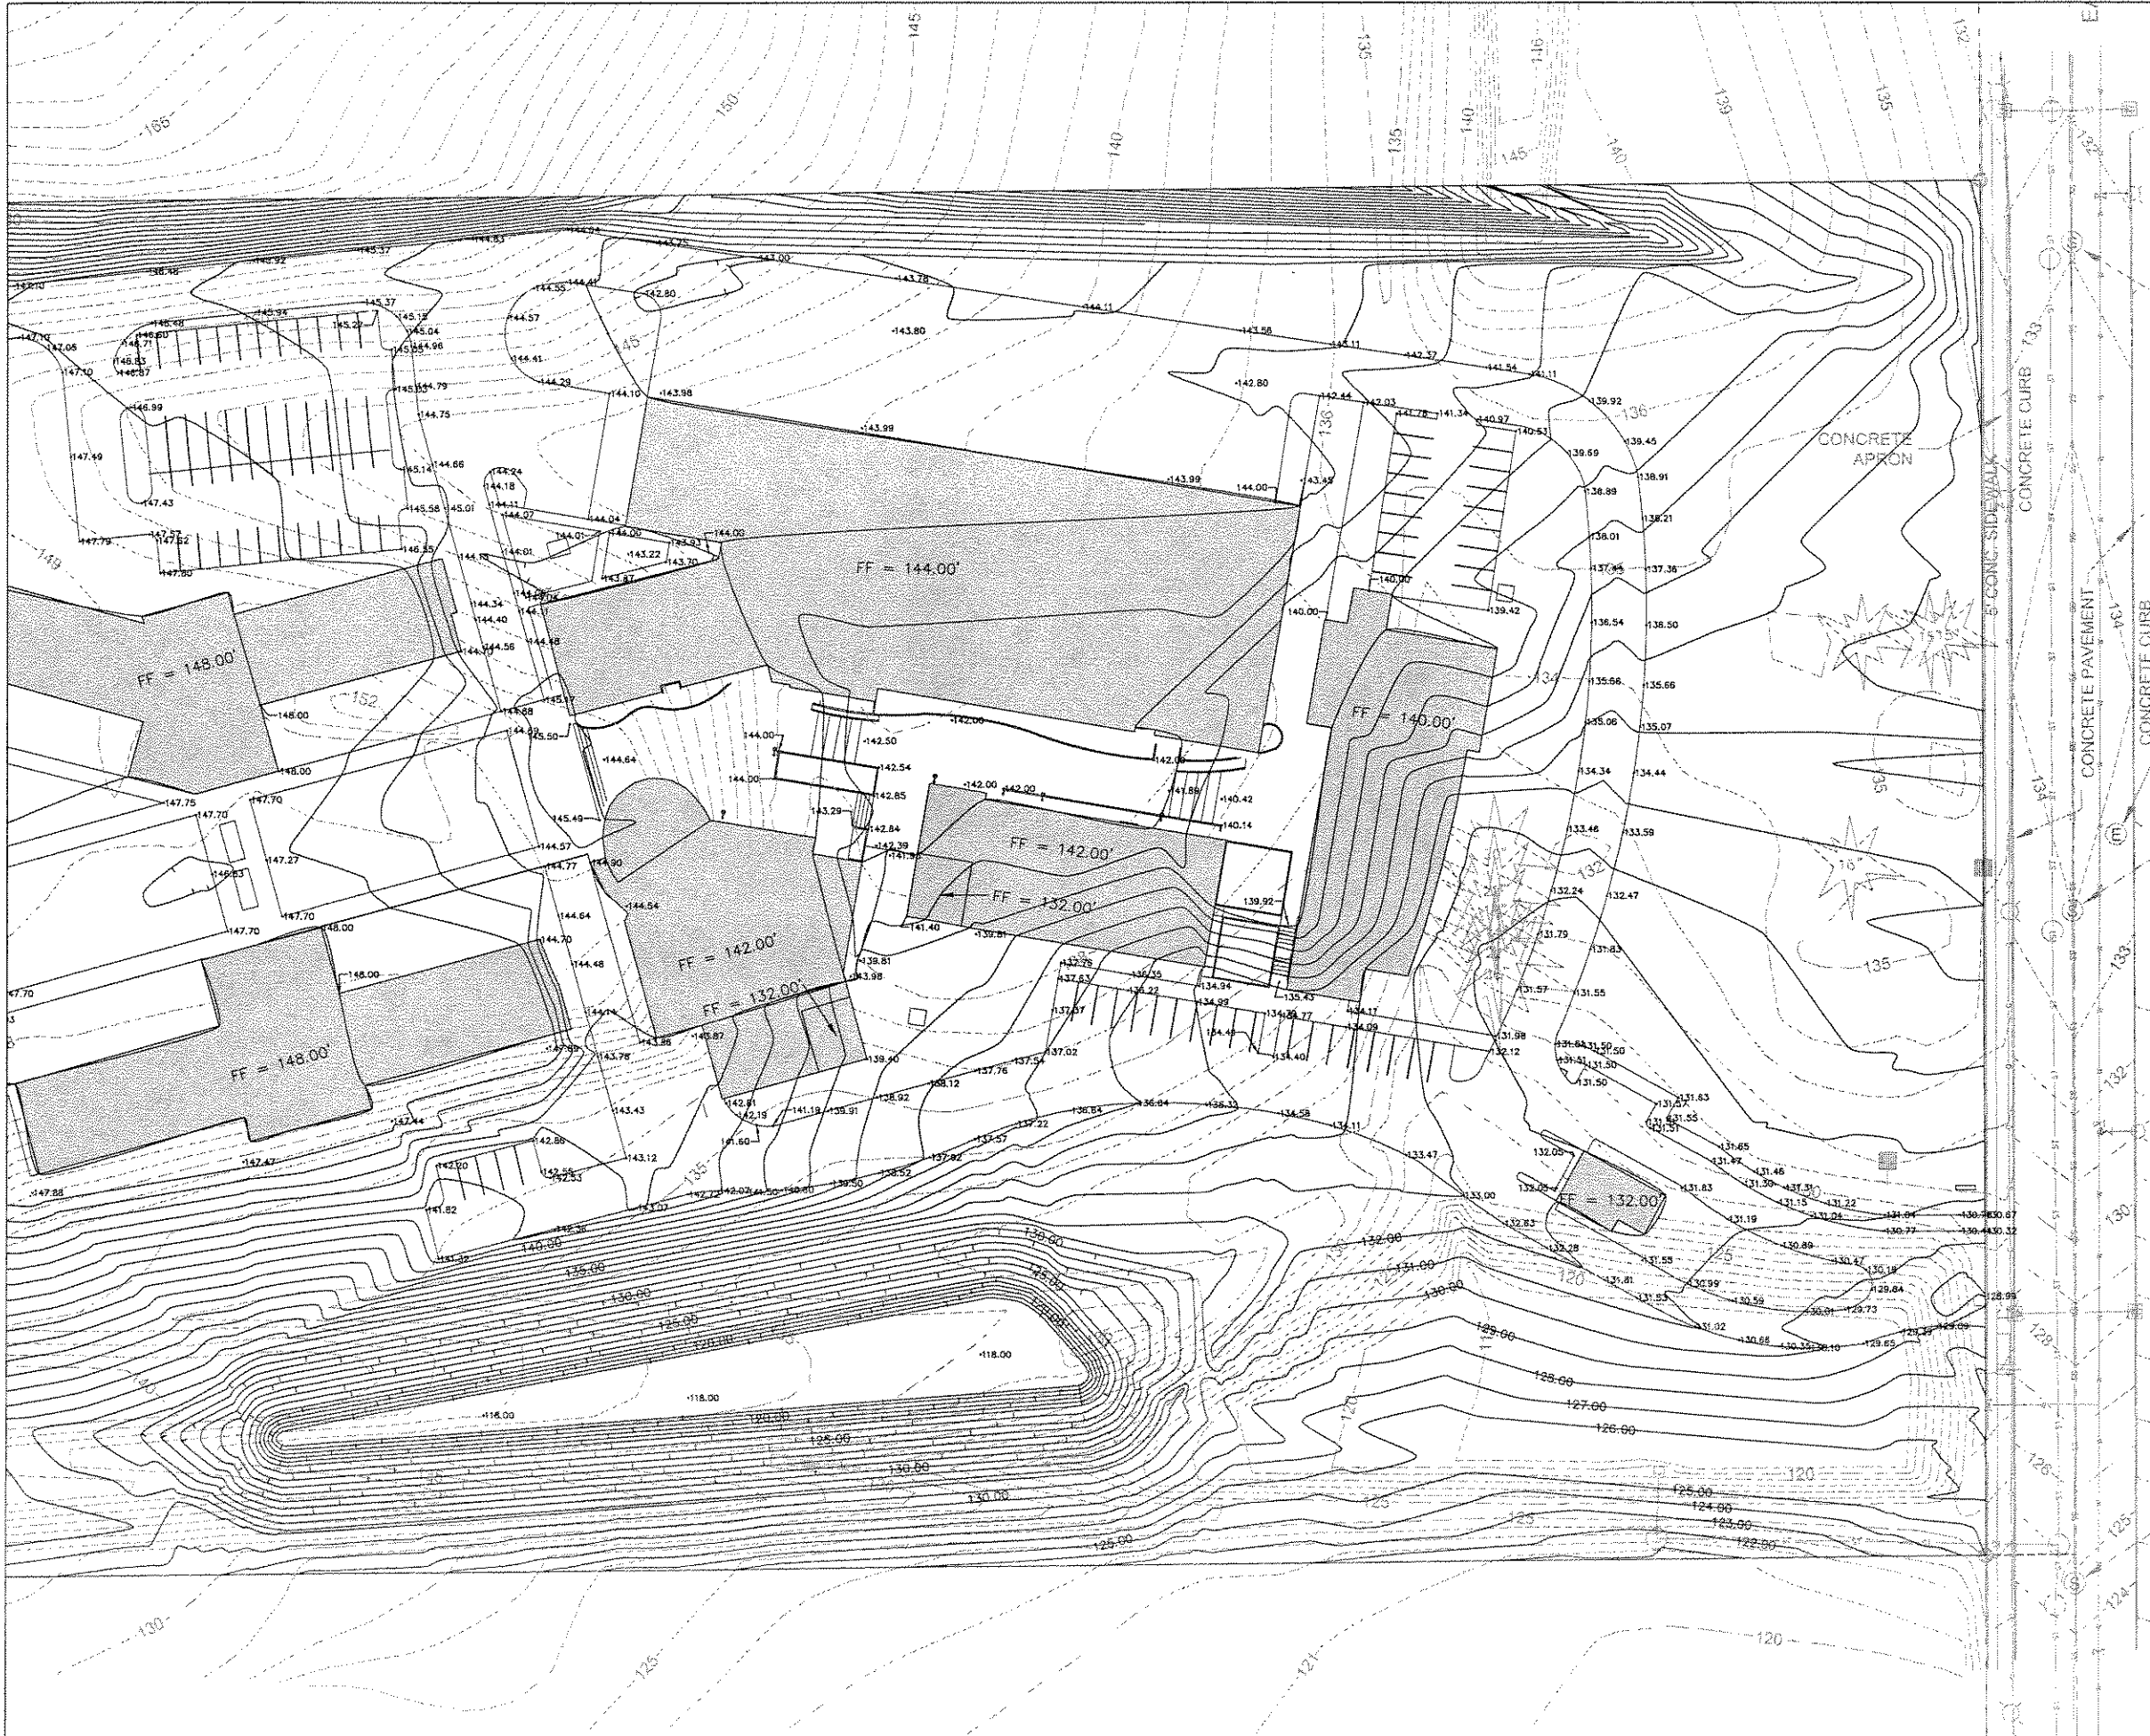







EX. SAN M.
RIM-132.86
N-117.90
S-117.90

N. 60th ST.
(90' R-O-W)

EX. ELECTRIC
RIM-133.72

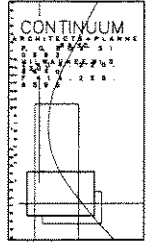EX. SAN M.
RIM-133.76
N-116.03
S-116.03

EX. SAN M.
RIM-124.60
N-111.66
S-111.66


Name:	
Date:	
Remarks:	
Name:	
Date:	
Remarks:	

DEPARTMENT OF LABOR
MILWAUKEE JOB CORPS CENTER
CIVIL SITE GRADING - EAST HALF


PROJECT:	07962524
DATE:	December 3, 2007
ISSUE:	3% CD SET

C1.01

Copyright 2007
Continuum Architects + Planners LLC

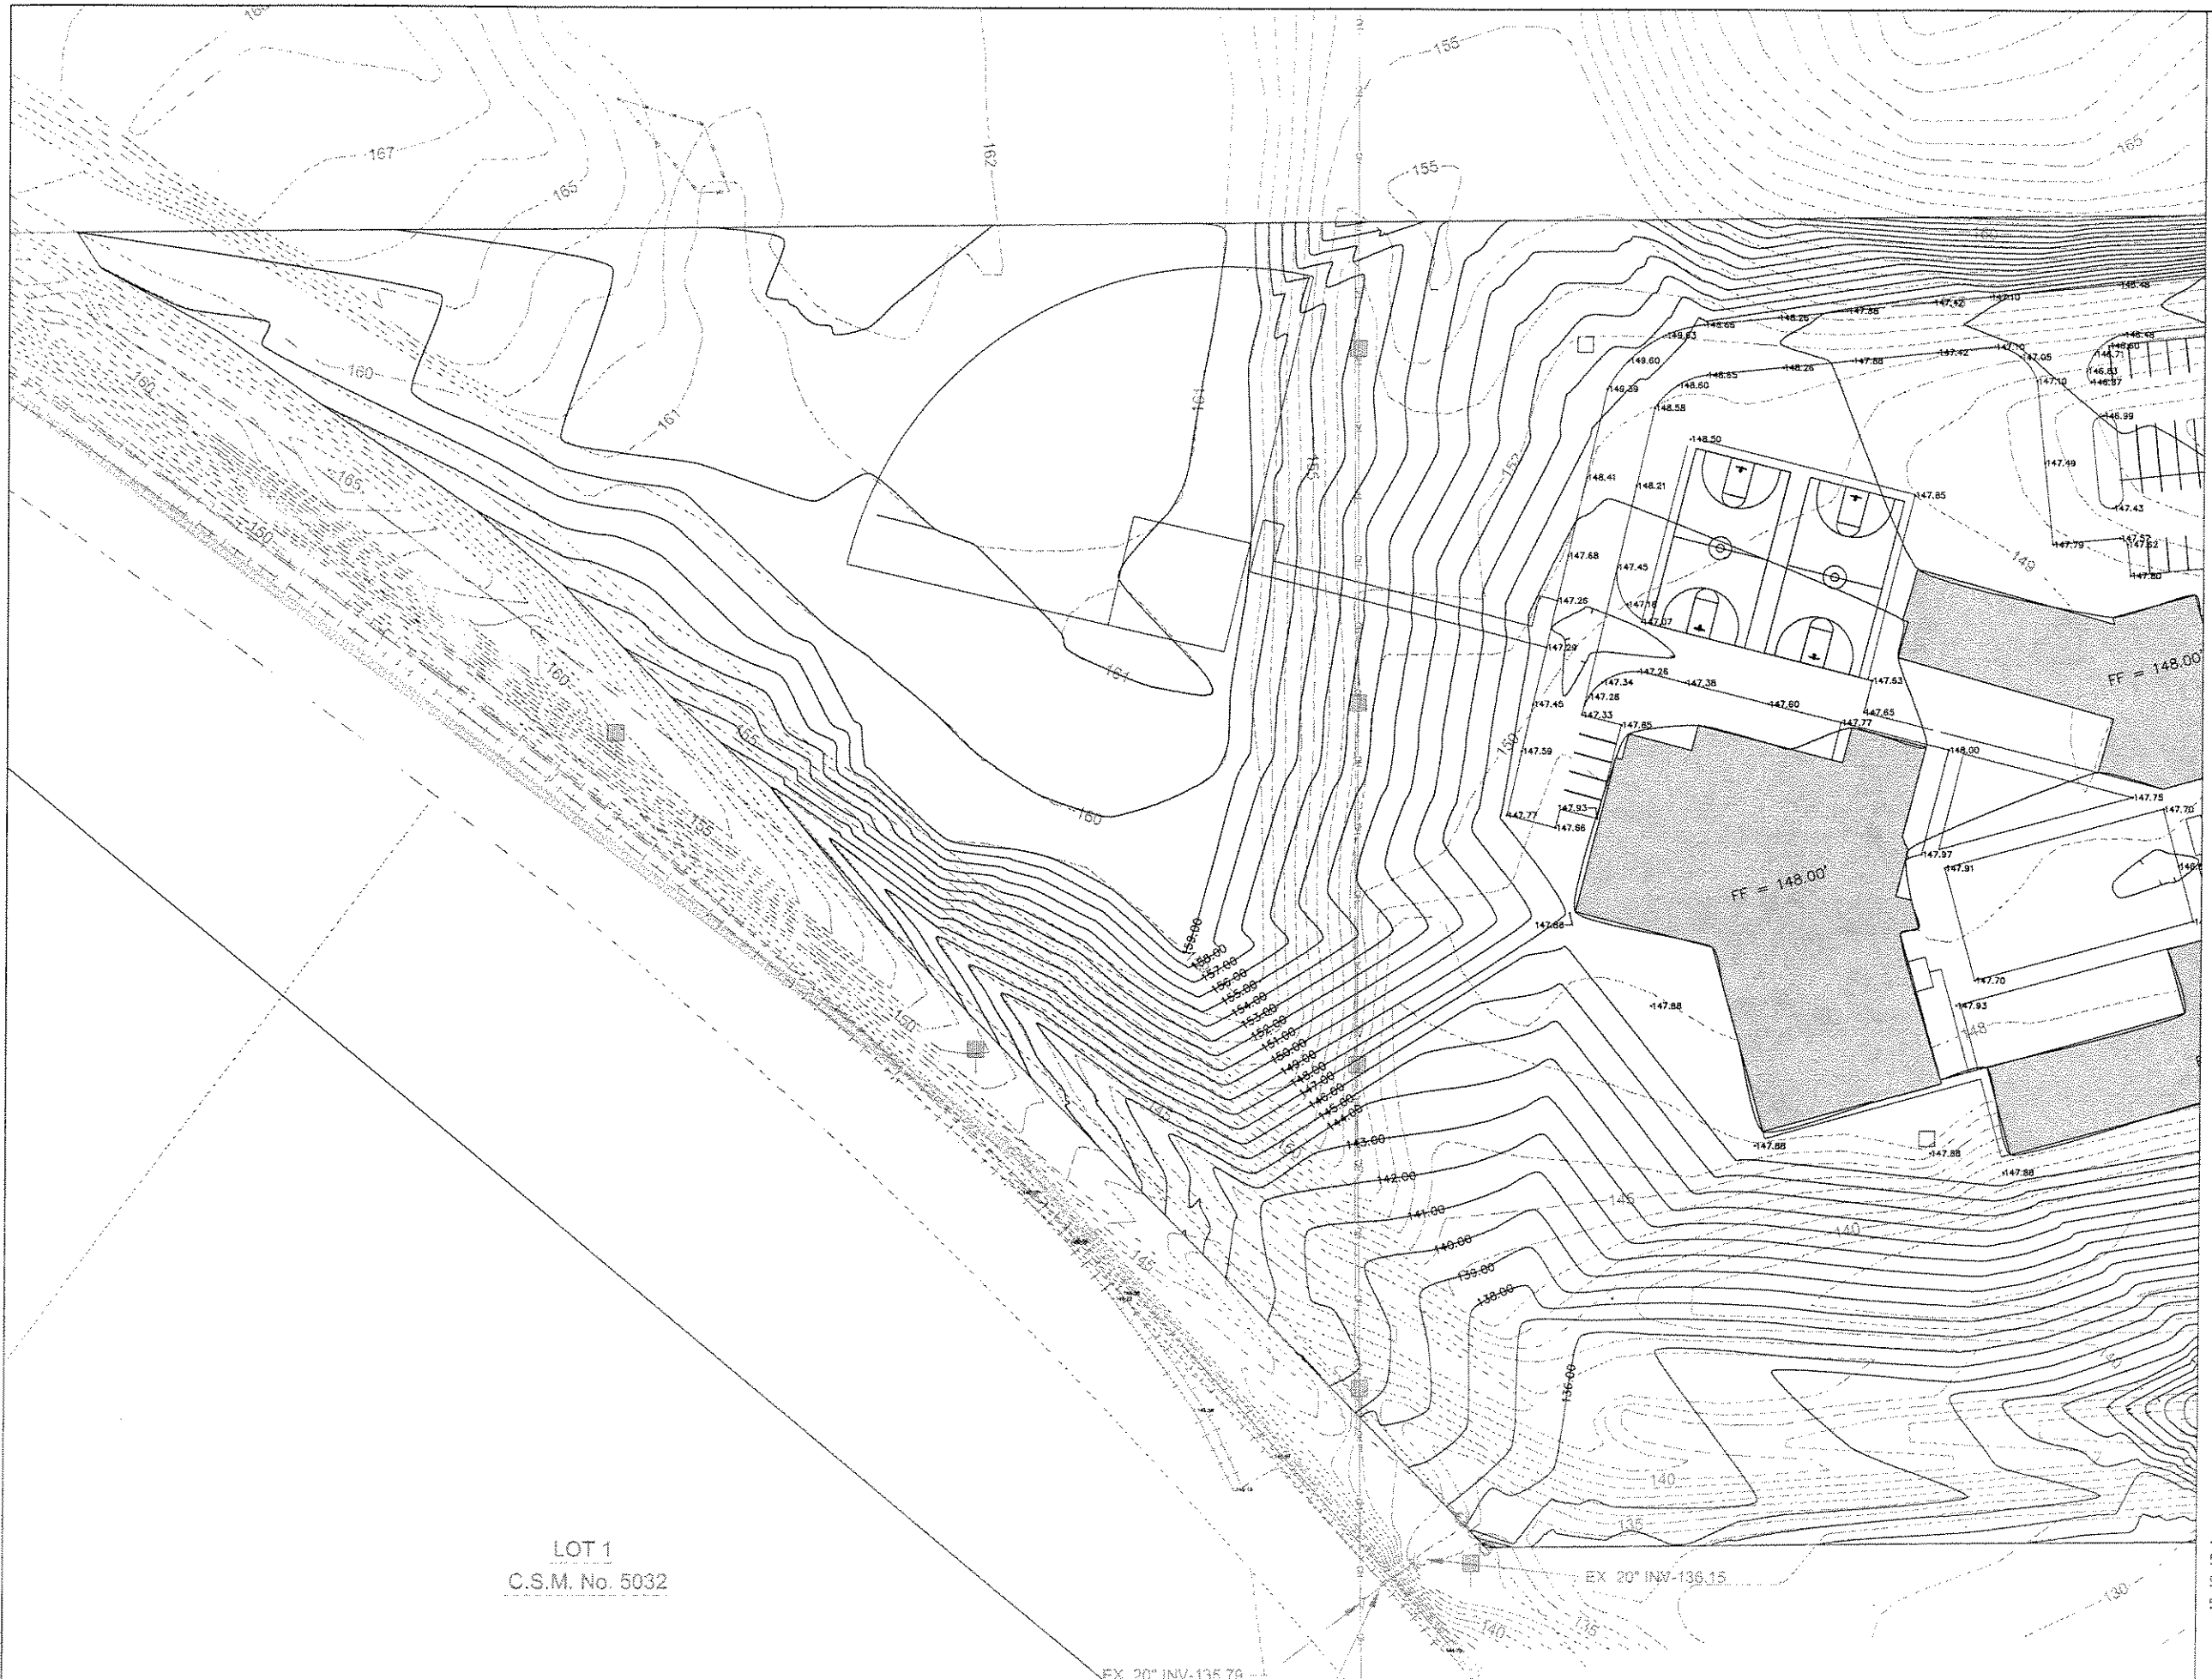

LOT 1
C.S.M. No. 5032

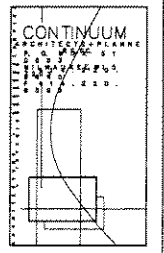

CONSULTANT:
BLOOM CONSULTANTS, LLC
MILWAUKEE JOB CORPS CENTER
N 60TH STREET
MILWAUKEE, WI 53224



DEPARTMENT OF LABOR
OFFICE OF JOB CORPS





Revised:	
Date:	
By:	
Checked:	
Date:	
By:	
Checked:	
Date:	
By:	

DEPARTMENT OF LABOR
MILWAUKEE JOB CORPS CENTER
CIVIL SITE GRADING - WEST HALF

PROJECT: JCFR504
DATE: December 3, 2007
ISSUE: 3rd CD SET

C1.02
Copyright © 2007
Continuum Architects + Planners S.C.

OWNER: CITY OF MILWAUKEE

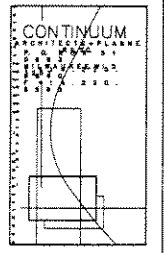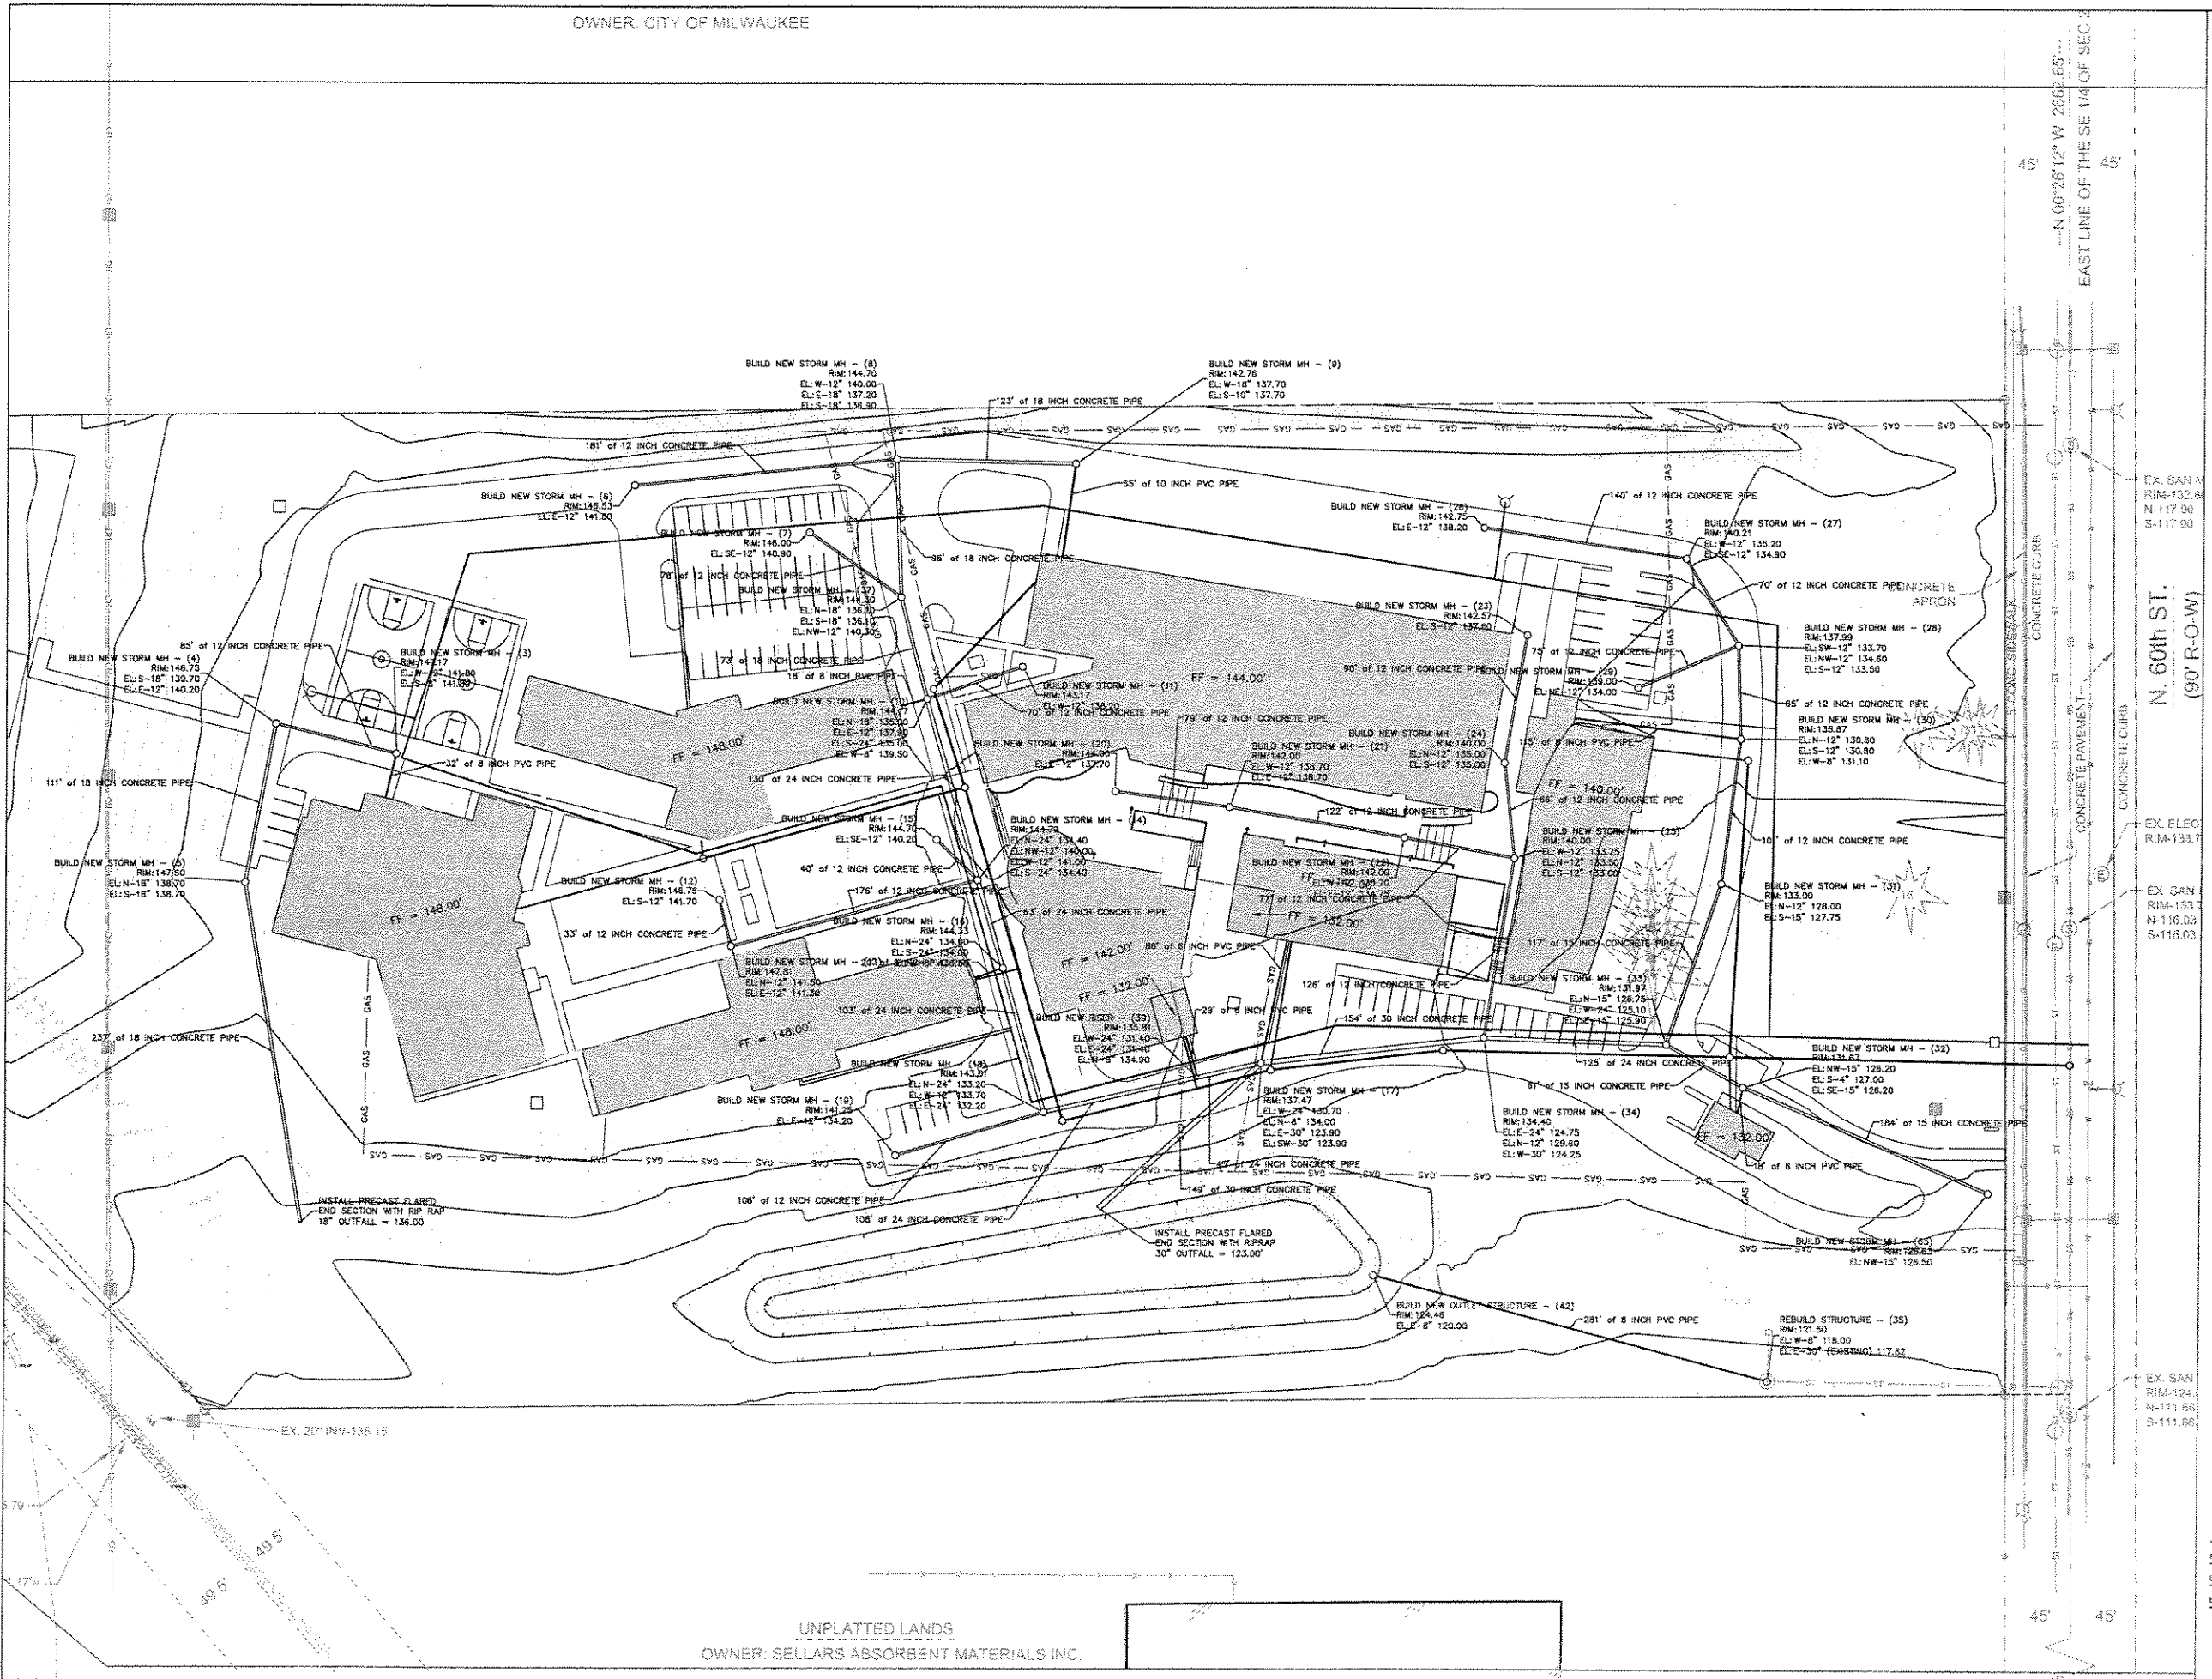

MILWAUKEE
JOB CORPS CENTER



DEPARTMENT OF LABOR
OFFICE OF JOB CORPS



Name:	Date:

DEPARTMENT OF LABOR
MILWAUKEE JOB CORPS CENTER
CIVIL SITE UTILITIES - STORM SEWER

PROJECT: JCRP024
DATE: December 3, 2007
ISSUE: 30% DD SET

C1.30

UNPLATTED LANDS
OWNER: SELLARS ABSORBENT MATERIALS INC.

EX. SAN A
RIM-133.8
N-117.00
S-117.90

N. 60th ST.
(90' R-O-W)

EX. ELEC
RIM-133.7



EX. SAN
RIM-133.7
N-116.03
S-116.03

EX. SAN
RIM-124.4
N-111.68
S-111.68

N 06°26'12" W 265' .65'
EAST LINE OF THE SE 1/4 OF SEC 2

45' 45'

OWNER: CITY OF MILWAUKEE

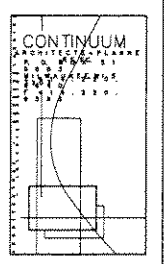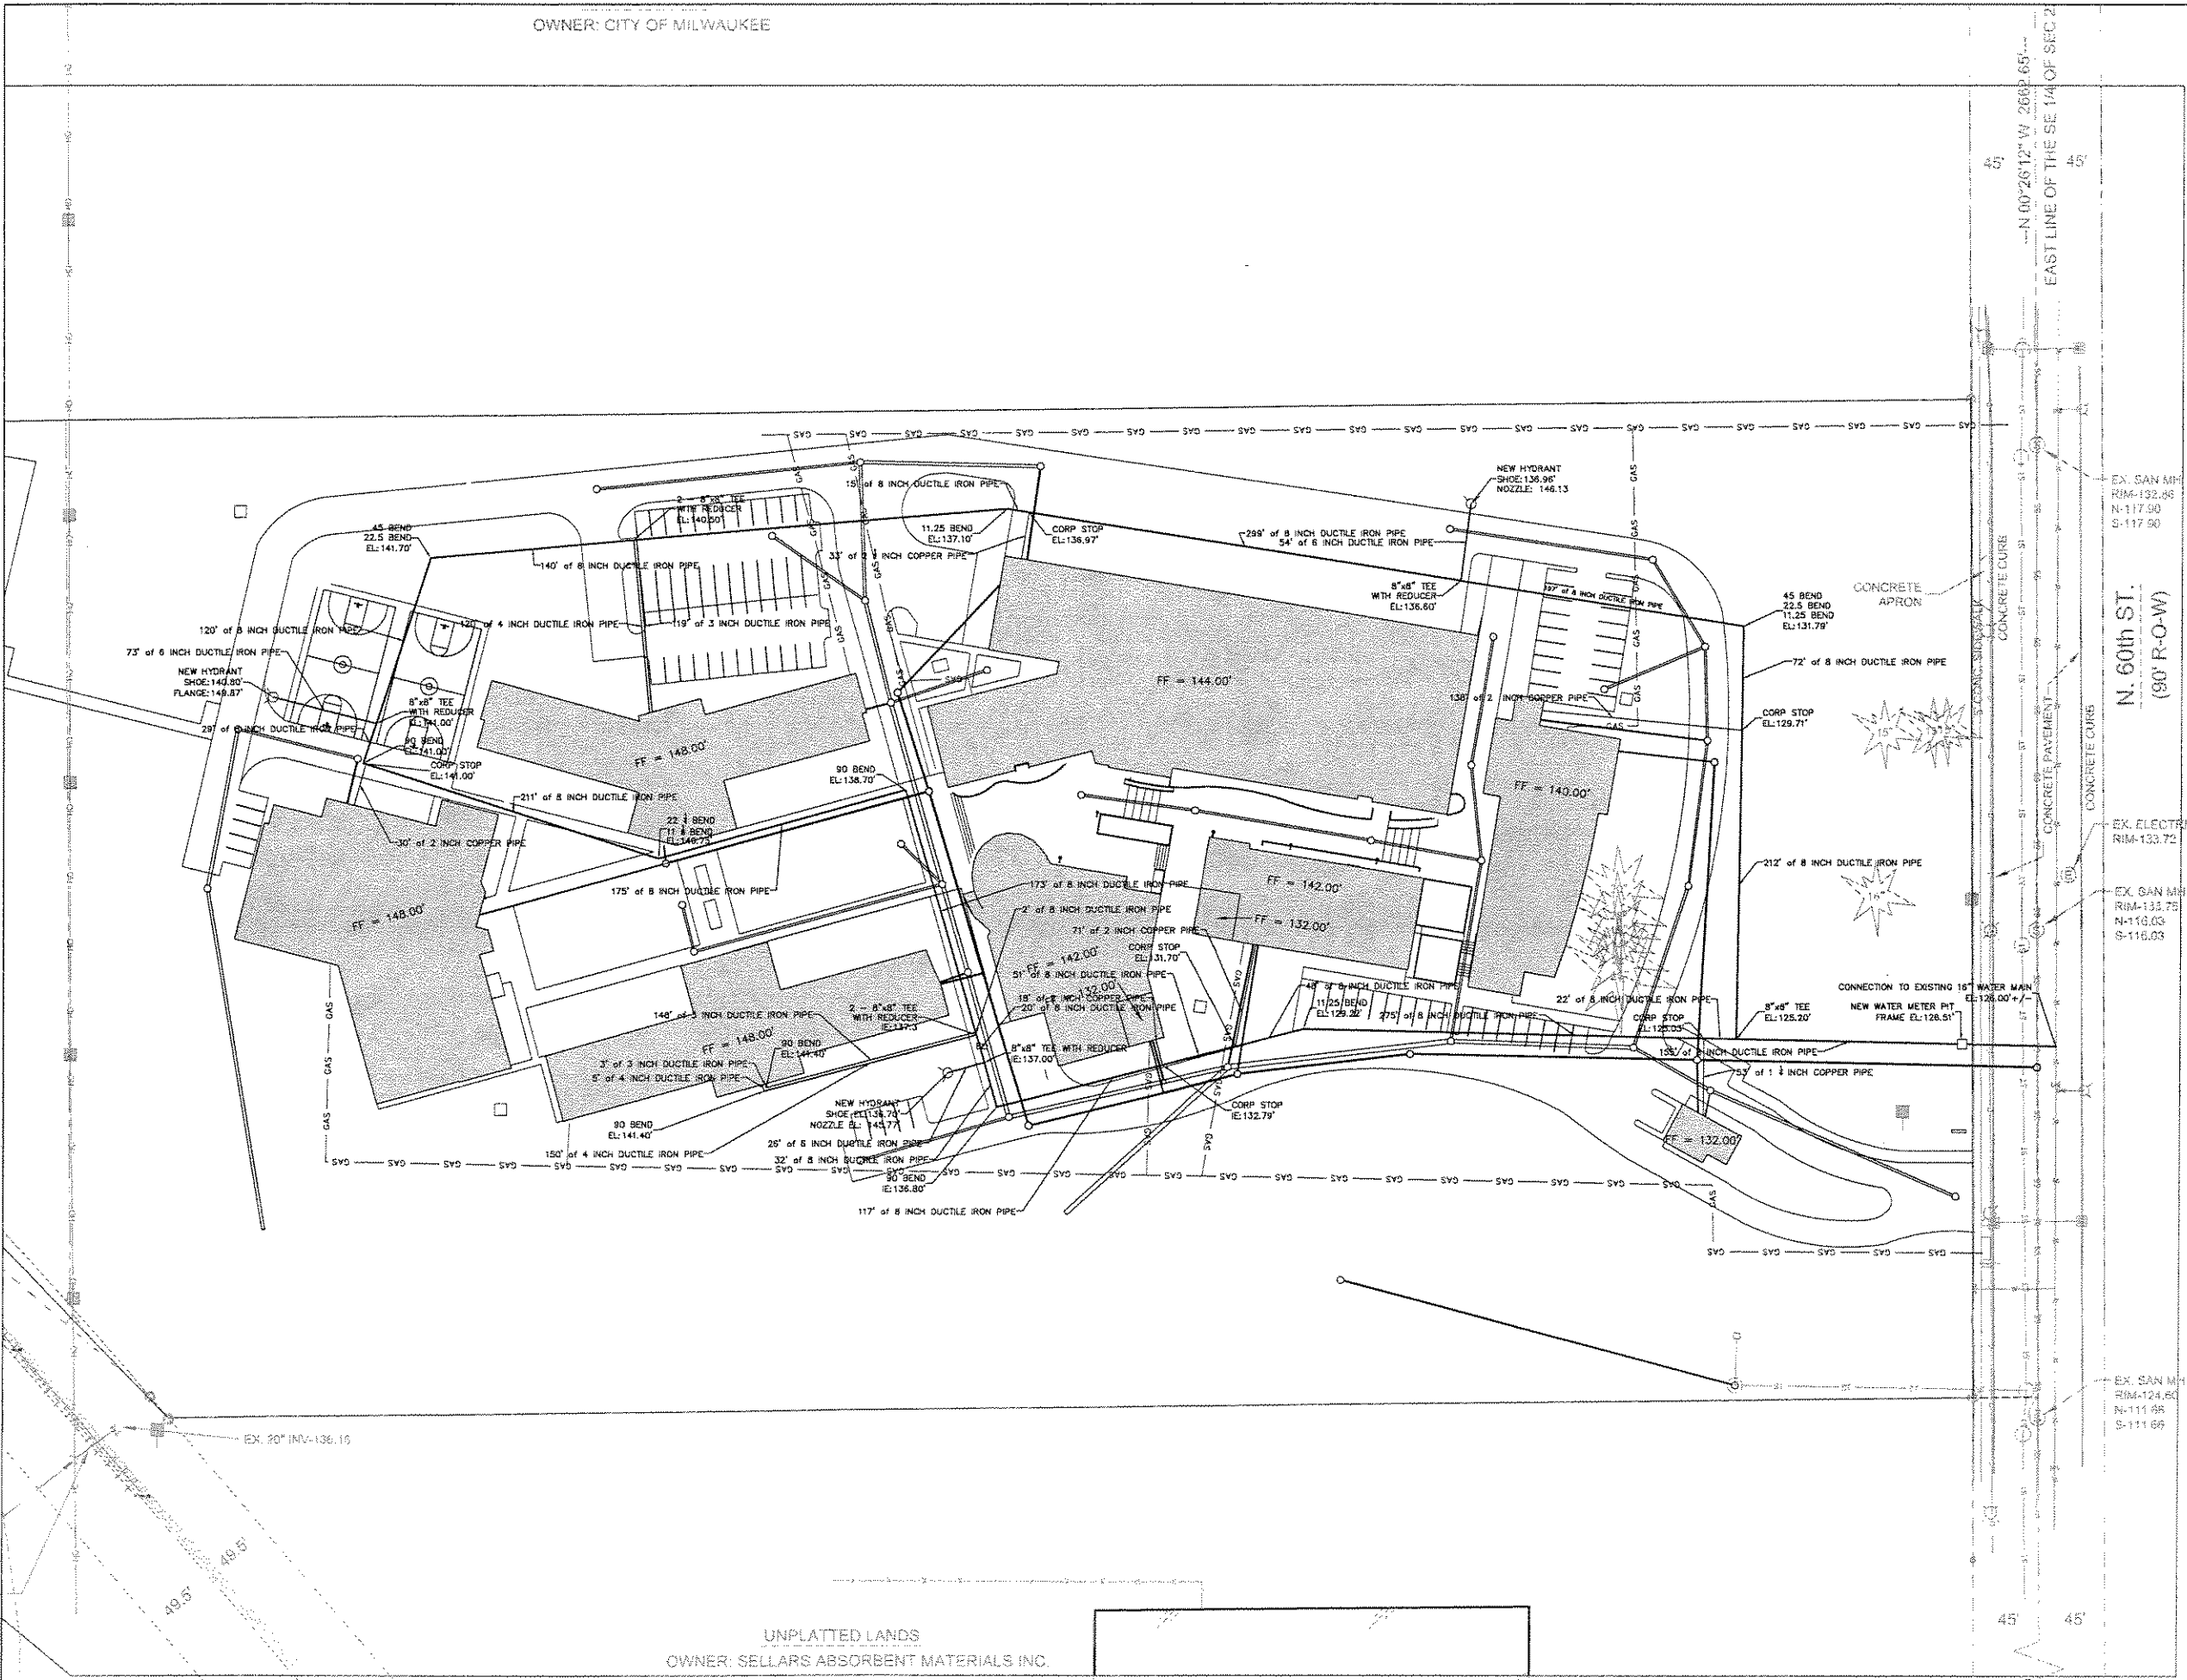

CONSULTANT:
BLOOM CONSULTANTS, LLC
 1500 East Wisconsin Avenue, Suite 1000
 Milwaukee, WI 53212
 MILWAUKEE JOB CORPS CENTER
 N. 60th Street
 MILWAUKEE, WI 53208



DEPARTMENT OF LABOR
 OFFICE OF JOB CORPS



Remarks:	Date:

DEPARTMENT OF LABOR
MILWAUKEE JOB CORPS CENTER
 CIVIL SITE UTILITIES - WATER MAIN

PROJECT: JCS2625X
 DATE: December 3, 2007
 ISSUE: 20% CD SET

C1.31
 Copyright 2007
 Continuum Architects + Planners S.C.

UNPLATTED LANDS
 OWNER: SELLARS ABSORBENT MATERIALS INC.

N. 60th ST.
 (90' R-O-W)



EX. SAN MH
 RIM-132.85
 N-117.90
 S-117.90

EX. ELECTRIC
 RIM-133.72

EX. SAN MH
 RIM-124.60
 N-111.88
 S-111.88

EAST LINE OF THE SE 1/4 OF SEC 2
 N 00°26'12" W 2682.65'

OWNER: CITY OF MILWAUKEE

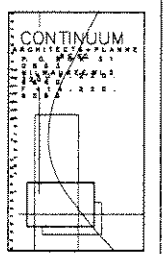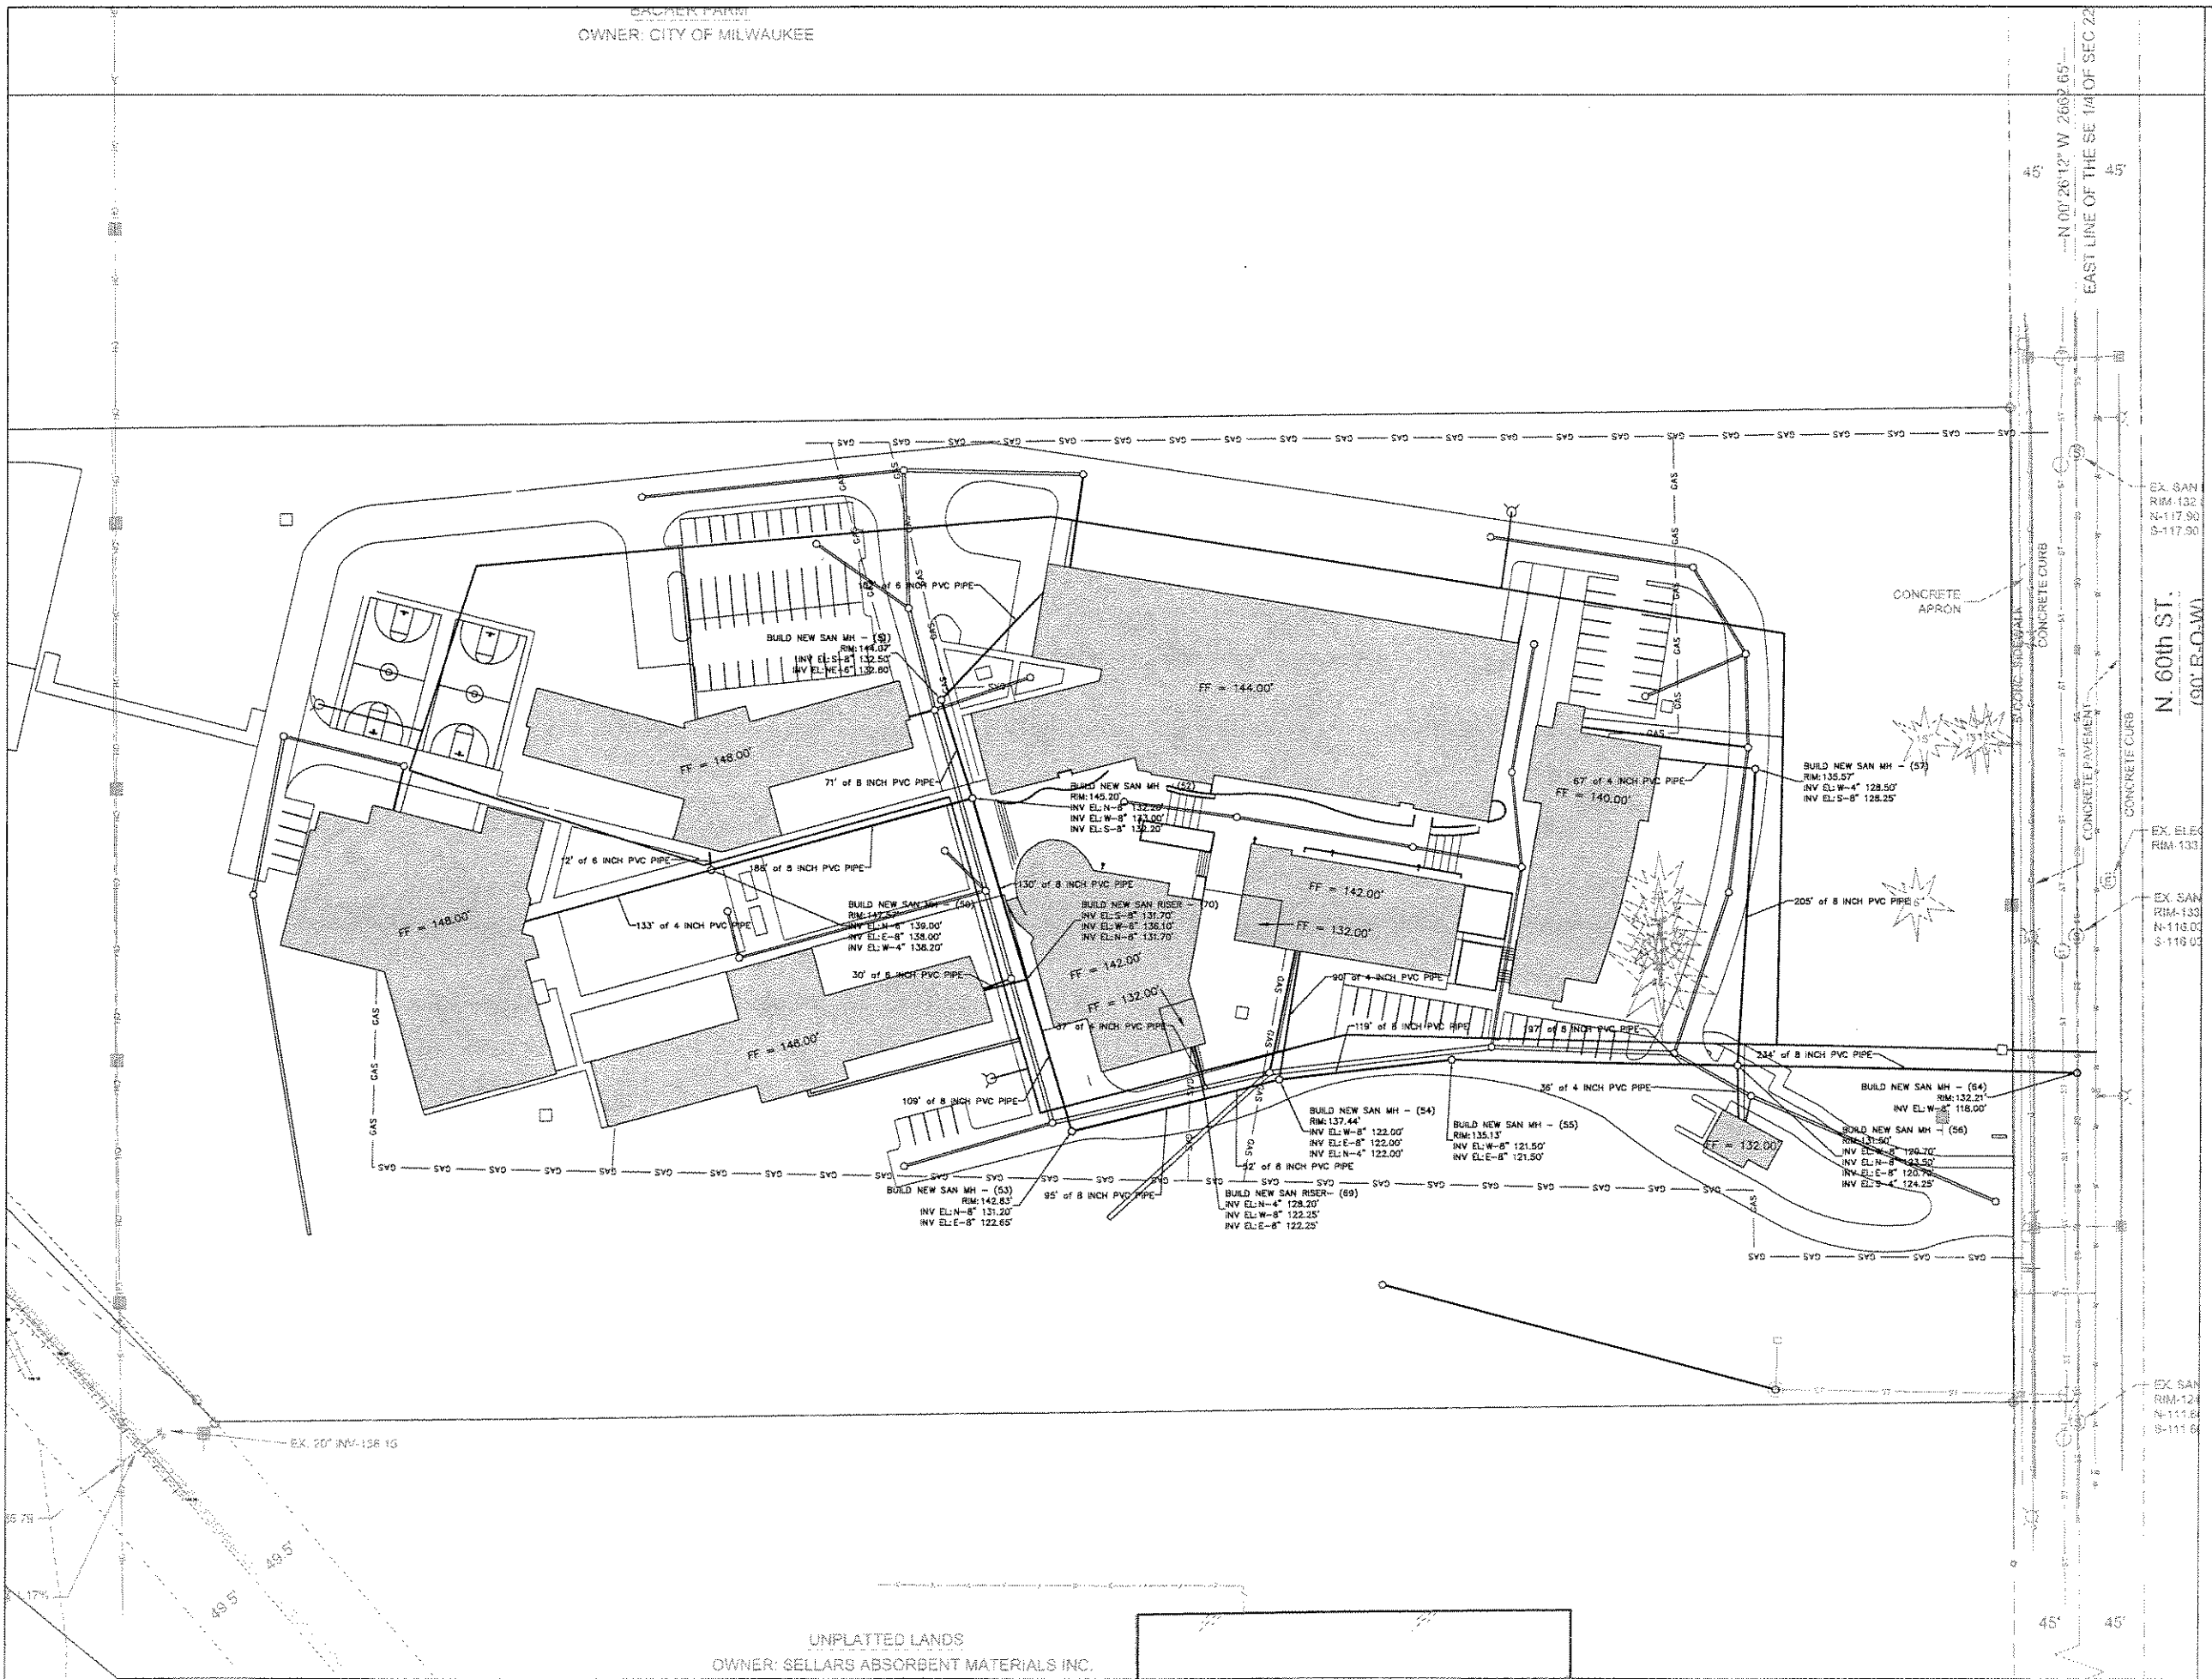

MILWAUKEE JOB CORPS CENTER



DEPARTMENT OF LABOR
OFFICE OF JOB CORPS



Remarks:	Date:


DEPARTMENT OF LABOR
MILWAUKEE JOB CORPS CENTER
CIVIL SITE UTILITIES - SANITARY SEWER

PROJECT: 07962504
DATE: December 3, 2007
ISSUE: 30% DD SET


C1.32

UNPLATTED LANDS
OWNER: SELLARS ABSORBENT MATERIALS INC.

SYMBOL	LATIN NAME	COMMON NAME	SIZE	ROOT	QUANTITY
DECIDUOUS TREES					
MS	<i>Acer glabrum</i> 'Green Mountain'	Green Mountain Sugar Maple	2"	BB	1
AF	<i>Aster 3</i> 'Emerald' 'Asteroides'	Asteroides Maple	1.5"	BB	2
AN	<i>Amelanchier 3</i> 'Grandiflora'	Amelanchier	6 MS	BB	20
AL	<i>Amelanchier 3</i> 'Carnegie'	Carnegie Amelanchier	1.5"	BB	20
BP	<i>Betula papyrifera</i> 'White Birch'	White Birch	14' 2 ST	BB	10
CA	<i>Carolinia 3</i> 'Caroliniana'	American Hornbeam	7 MS	BB	2
CO	<i>Cornus 3</i> 'Spatulata'	American Spicebush	1.5"	BB	14
PC	<i>Prunella 3</i> 'Amurensis' 'Blackbird'	Blackbird	1.5"	BB	15
QU	<i>Quercus 3</i> 'Noveboracensis'	White Oak	2"	BB	1
EVERGREEN TREES					
PI	<i>Pinus 3</i> 'Strobus'	White Pine	8"	BB	20
SHRUBS					
AP	<i>Amelanchier 3</i> 'Grandiflora'	Amelanchier	2 G	POT	51
FR	<i>Forsythia 3</i> 'Lanceolata'	Lanceolata Forsythia	2 G	POT	84
FR	<i>Forsythia 3</i> 'Lanceolata'	Lanceolata Forsythia	2 G	POT	240
FR	<i>Forsythia 3</i> 'Lanceolata'	Lanceolata Forsythia	3 G	POT	60
FR	<i>Forsythia 3</i> 'Lanceolata'	Lanceolata Forsythia	3 G	POT	9
PERENNIALS					
CH	<i>Chamaenerion 3</i> 'Lanceolata'	Chamaenerion	1 G	POT	138
CH	<i>Chamaenerion 3</i> 'Lanceolata'	Chamaenerion	1 G	POT	41
CH	<i>Chamaenerion 3</i> 'Lanceolata'	Chamaenerion	1 G	POT	484
CH	<i>Chamaenerion 3</i> 'Lanceolata'	Chamaenerion	1 G	POT	70

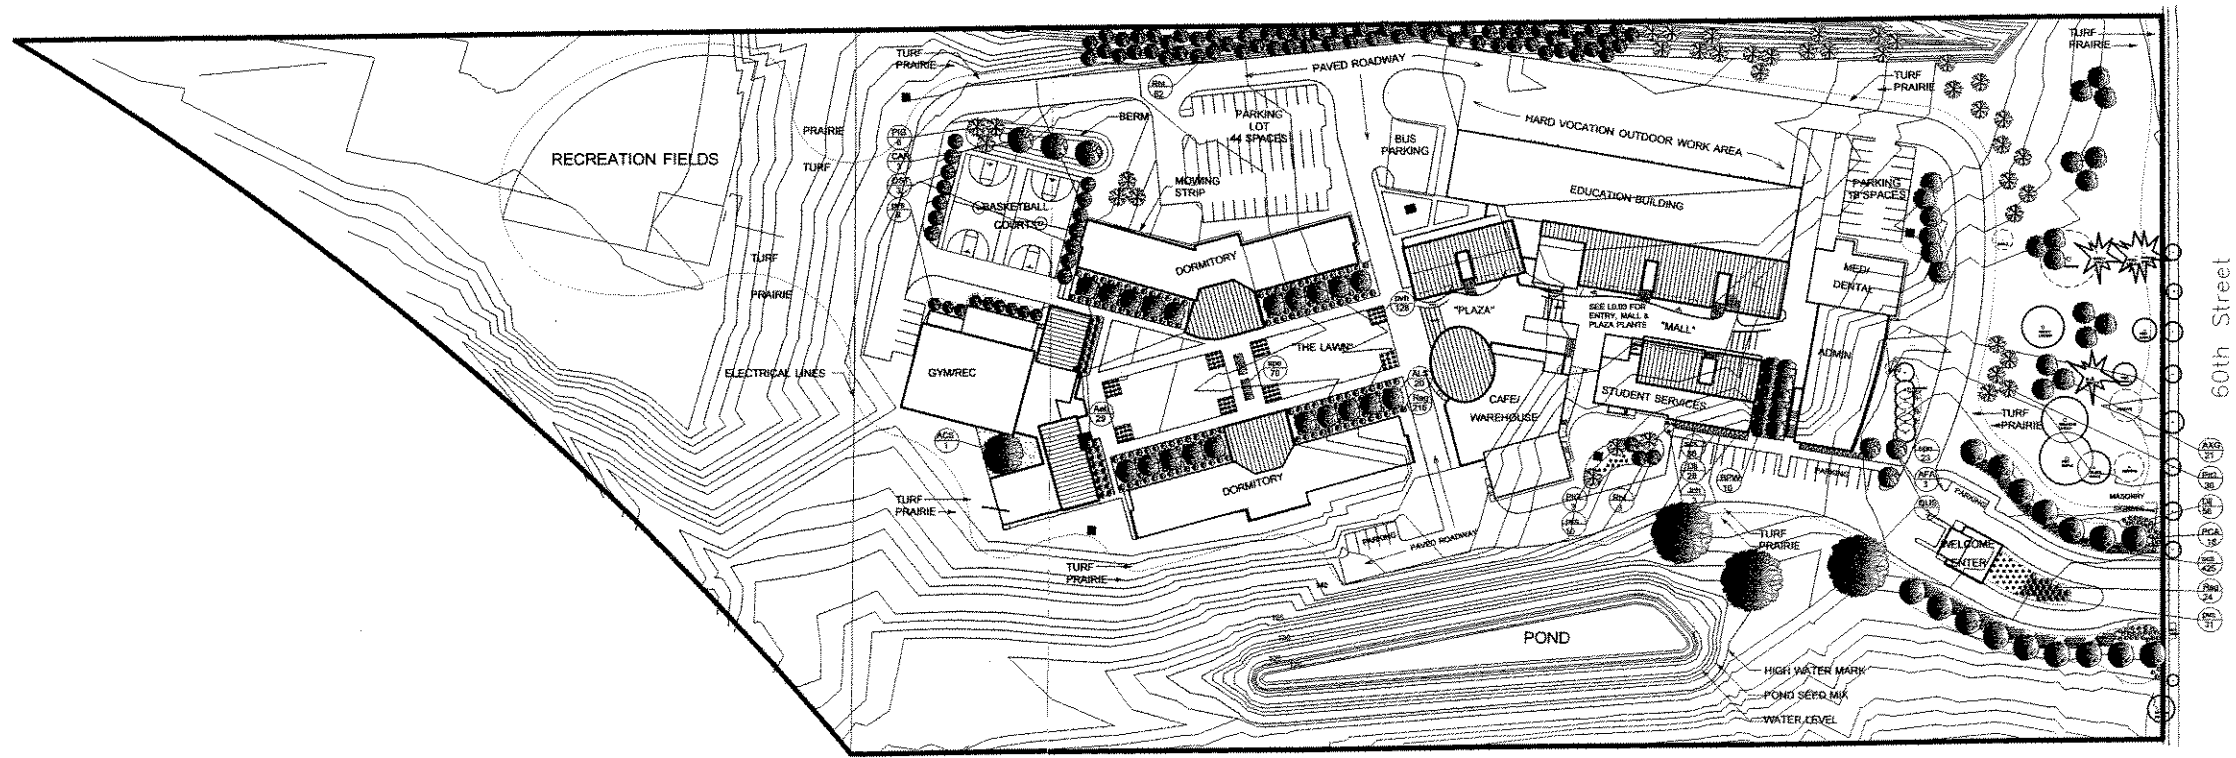

PLANTING PLAN ENTIRE CAMPUS
scale 1" = 60' - 00"

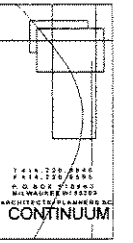

KLA
KARPFFINGER
ARCHITECTURE
P.O. BOX 511834
414.374.3888
414.374.3897

CONSULTANT



DEPARTMENT OF LABOR
OFFICE OF JOB CORPS



DEPARTMENT OF LABOR
MILWAUKEE JOB CORPS CENTER
PLANTING PLAN ENTIRE CAMPUS


N. 80TH STREET
MILWAUKEE, WI
53224
MILWAUKEE
JOB CORPS CENTER

DATE:	ISSUED:
DATE:	ISSUED:
DATE:	ISSUED:
DATE:	ISSUED:
DATE:	ISSUED:
DATE:	ISSUED:

PROJECT # DCLJ3706263
DATE: 07/15/06
ISSUE: 50% CD SET

L0.00

Copyright 2007
Continuum Architecture + Planning
LLC

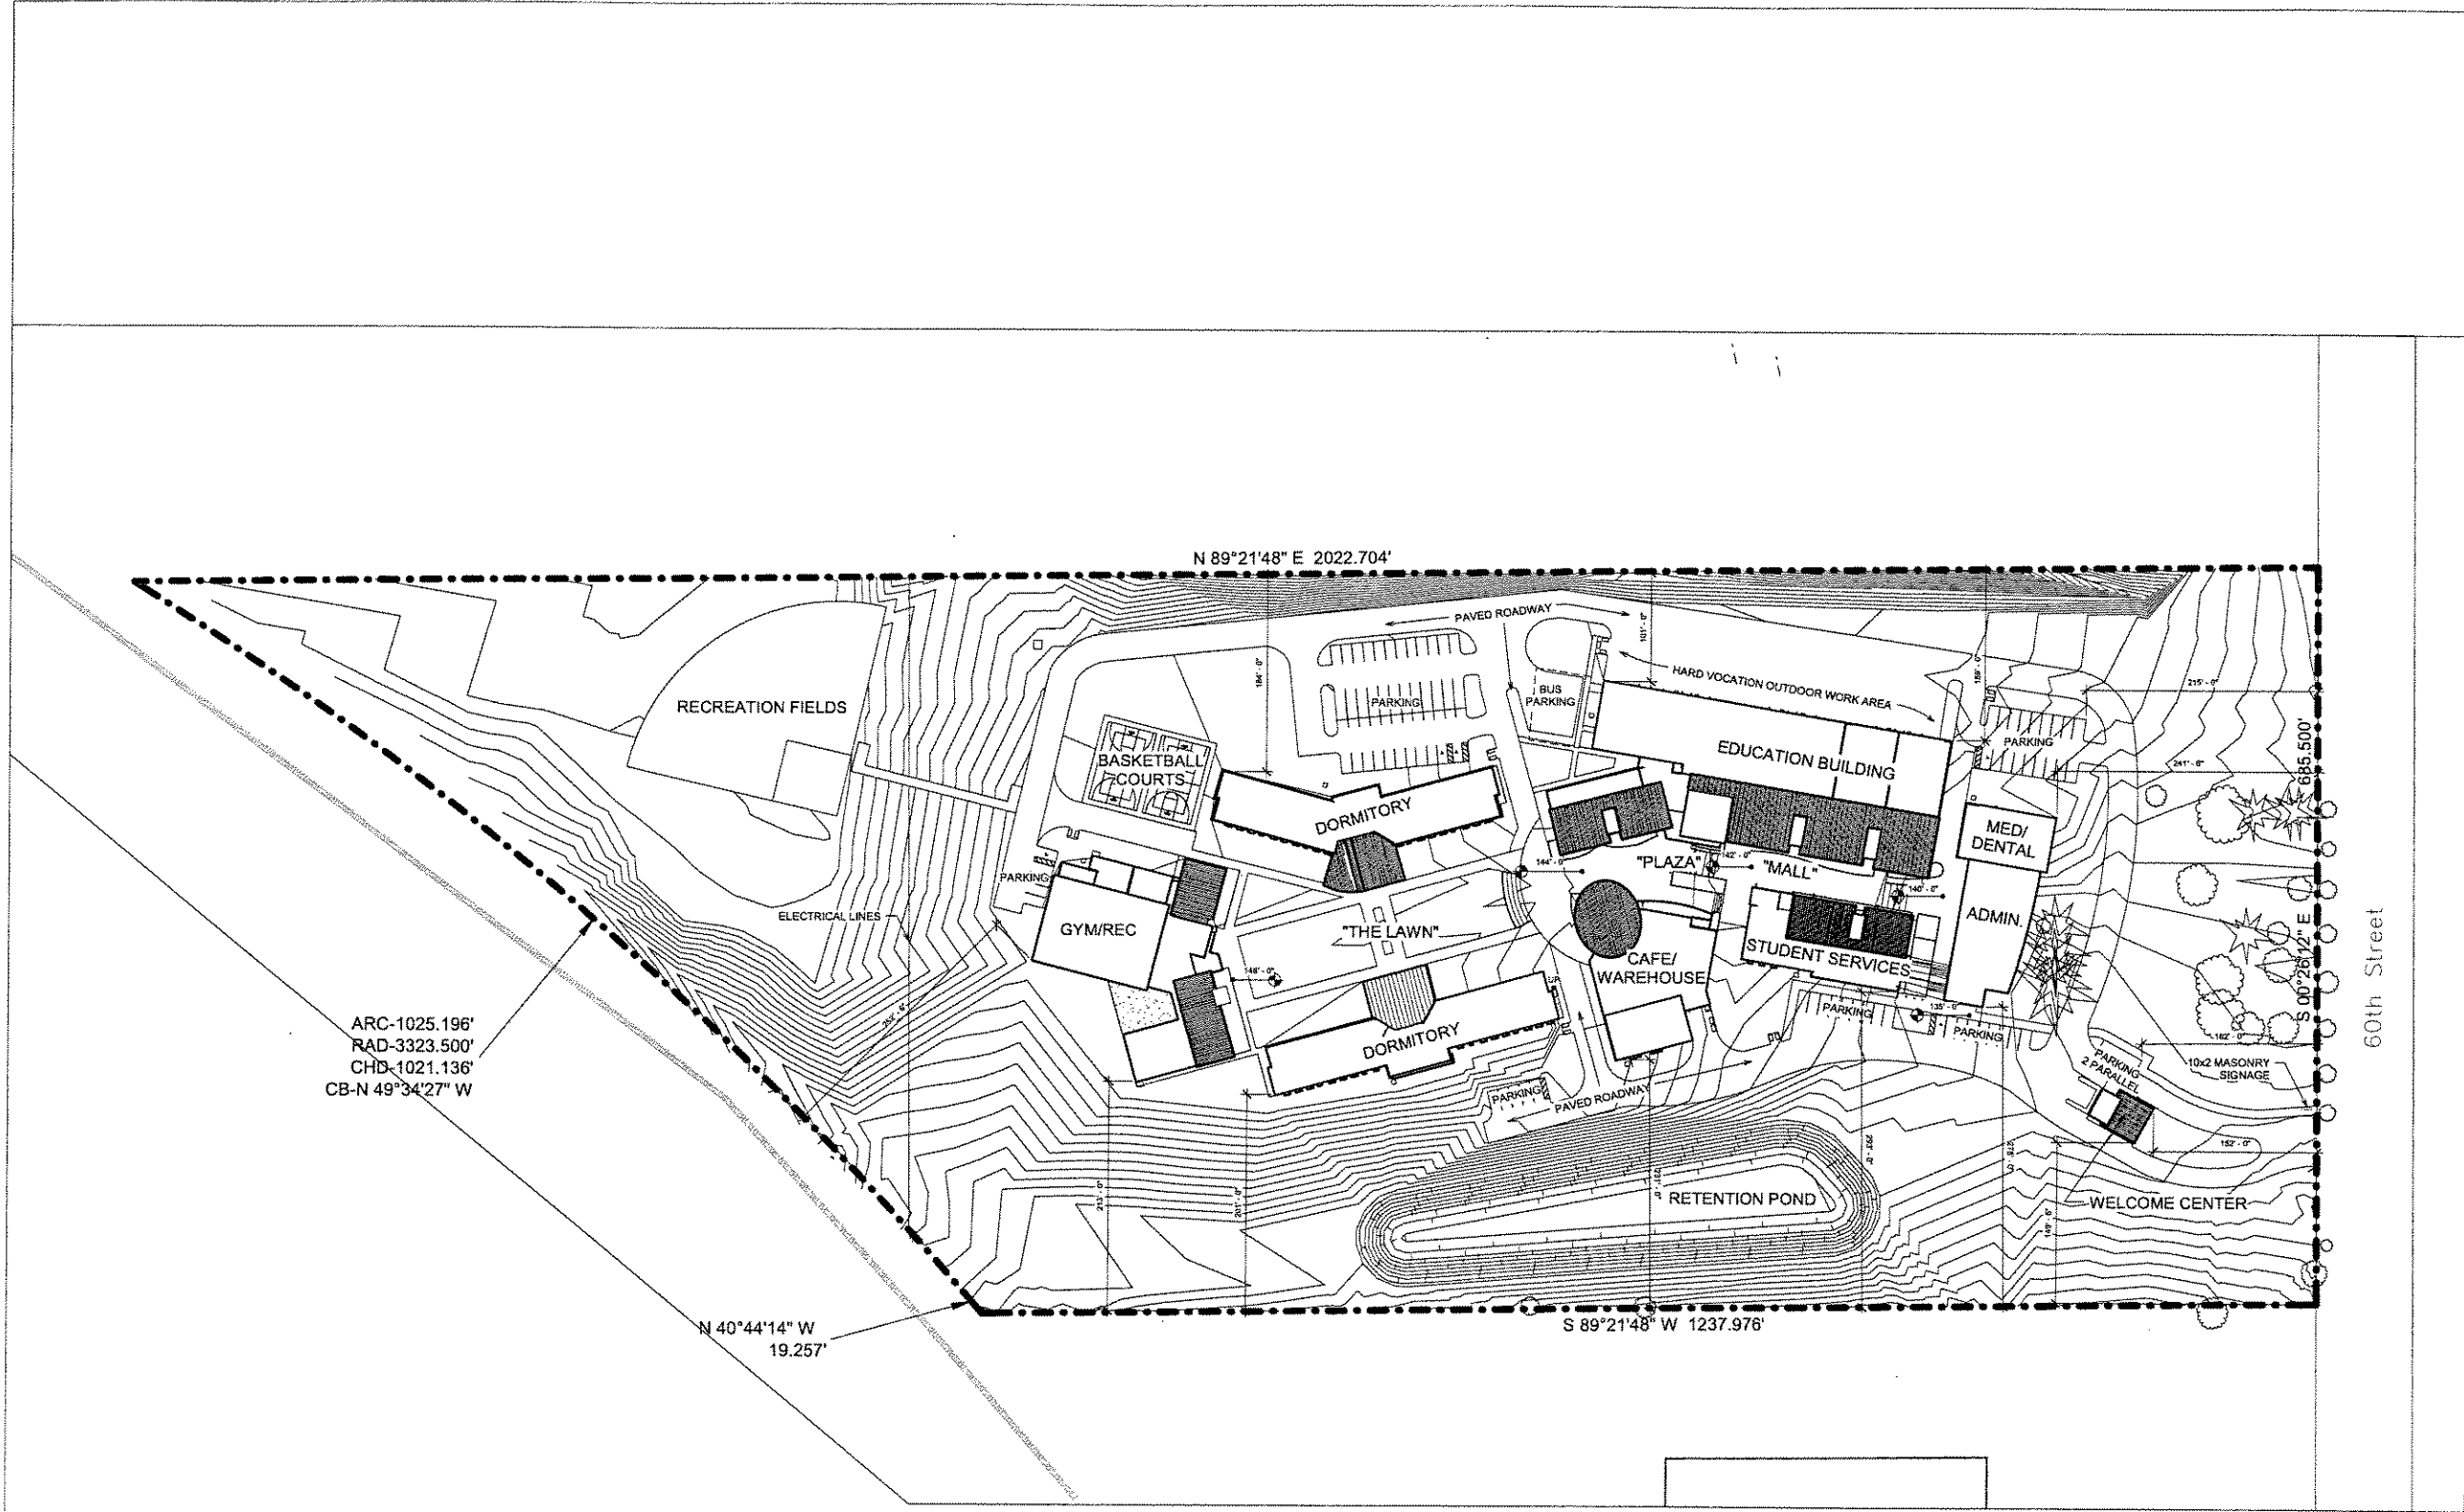


ARC-1025.196'
 RAD-3323.500'
 CHD-1021.136'
 CB-N 49°34'27\" W

N 40°44'14\" W
 19.257'

S 89°21'48\" W 1237.976'

1 SITE PLAN
 Scale: 1" = 50'-0"

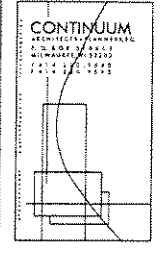CONSULTANT:

MILWAUKEE
 JOB CORPS CENTER
 1400 EMMETT
 MILWAUKEE, WI 53204



DEPARTMENT OF LABOR
 OFFICE OF JOB CORPS



Item	Revision	Date

DEPARTMENT OF LABOR
 MILWAUKEE JOB CORPS CENTER
 ARCHITECTURAL SITE PLAN

PROJECT: 070301
 DATE: 12/6/07
 ISSUE: 30% DD Set


A1.10
 Continuum Architects + Planners SC



1 SITE PLAN - DAY CAMPUS
Scale: 1" = 30'-0"



60th Street

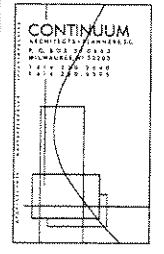

MILWAUKEE
JOB CORPS CENTER
N. 60TH STREET
MILWAUKEE, WI 53233



DEPARTMENT OF LABOR
OFFICE OF JOB CORPS




Revised:	
Date:	
By:	
Checked:	
Date:	
By:	


DEPARTMENT OF LABOR
MILWAUKEE JOB CORPS CENTER
ARCHITECTURAL SITE PLAN

PROJECT: 072261
DATE: 12/09/07
ISSUE: 30% DD Set

A1.11
Copyright 2007
Continuum/Architect + Planner LLC

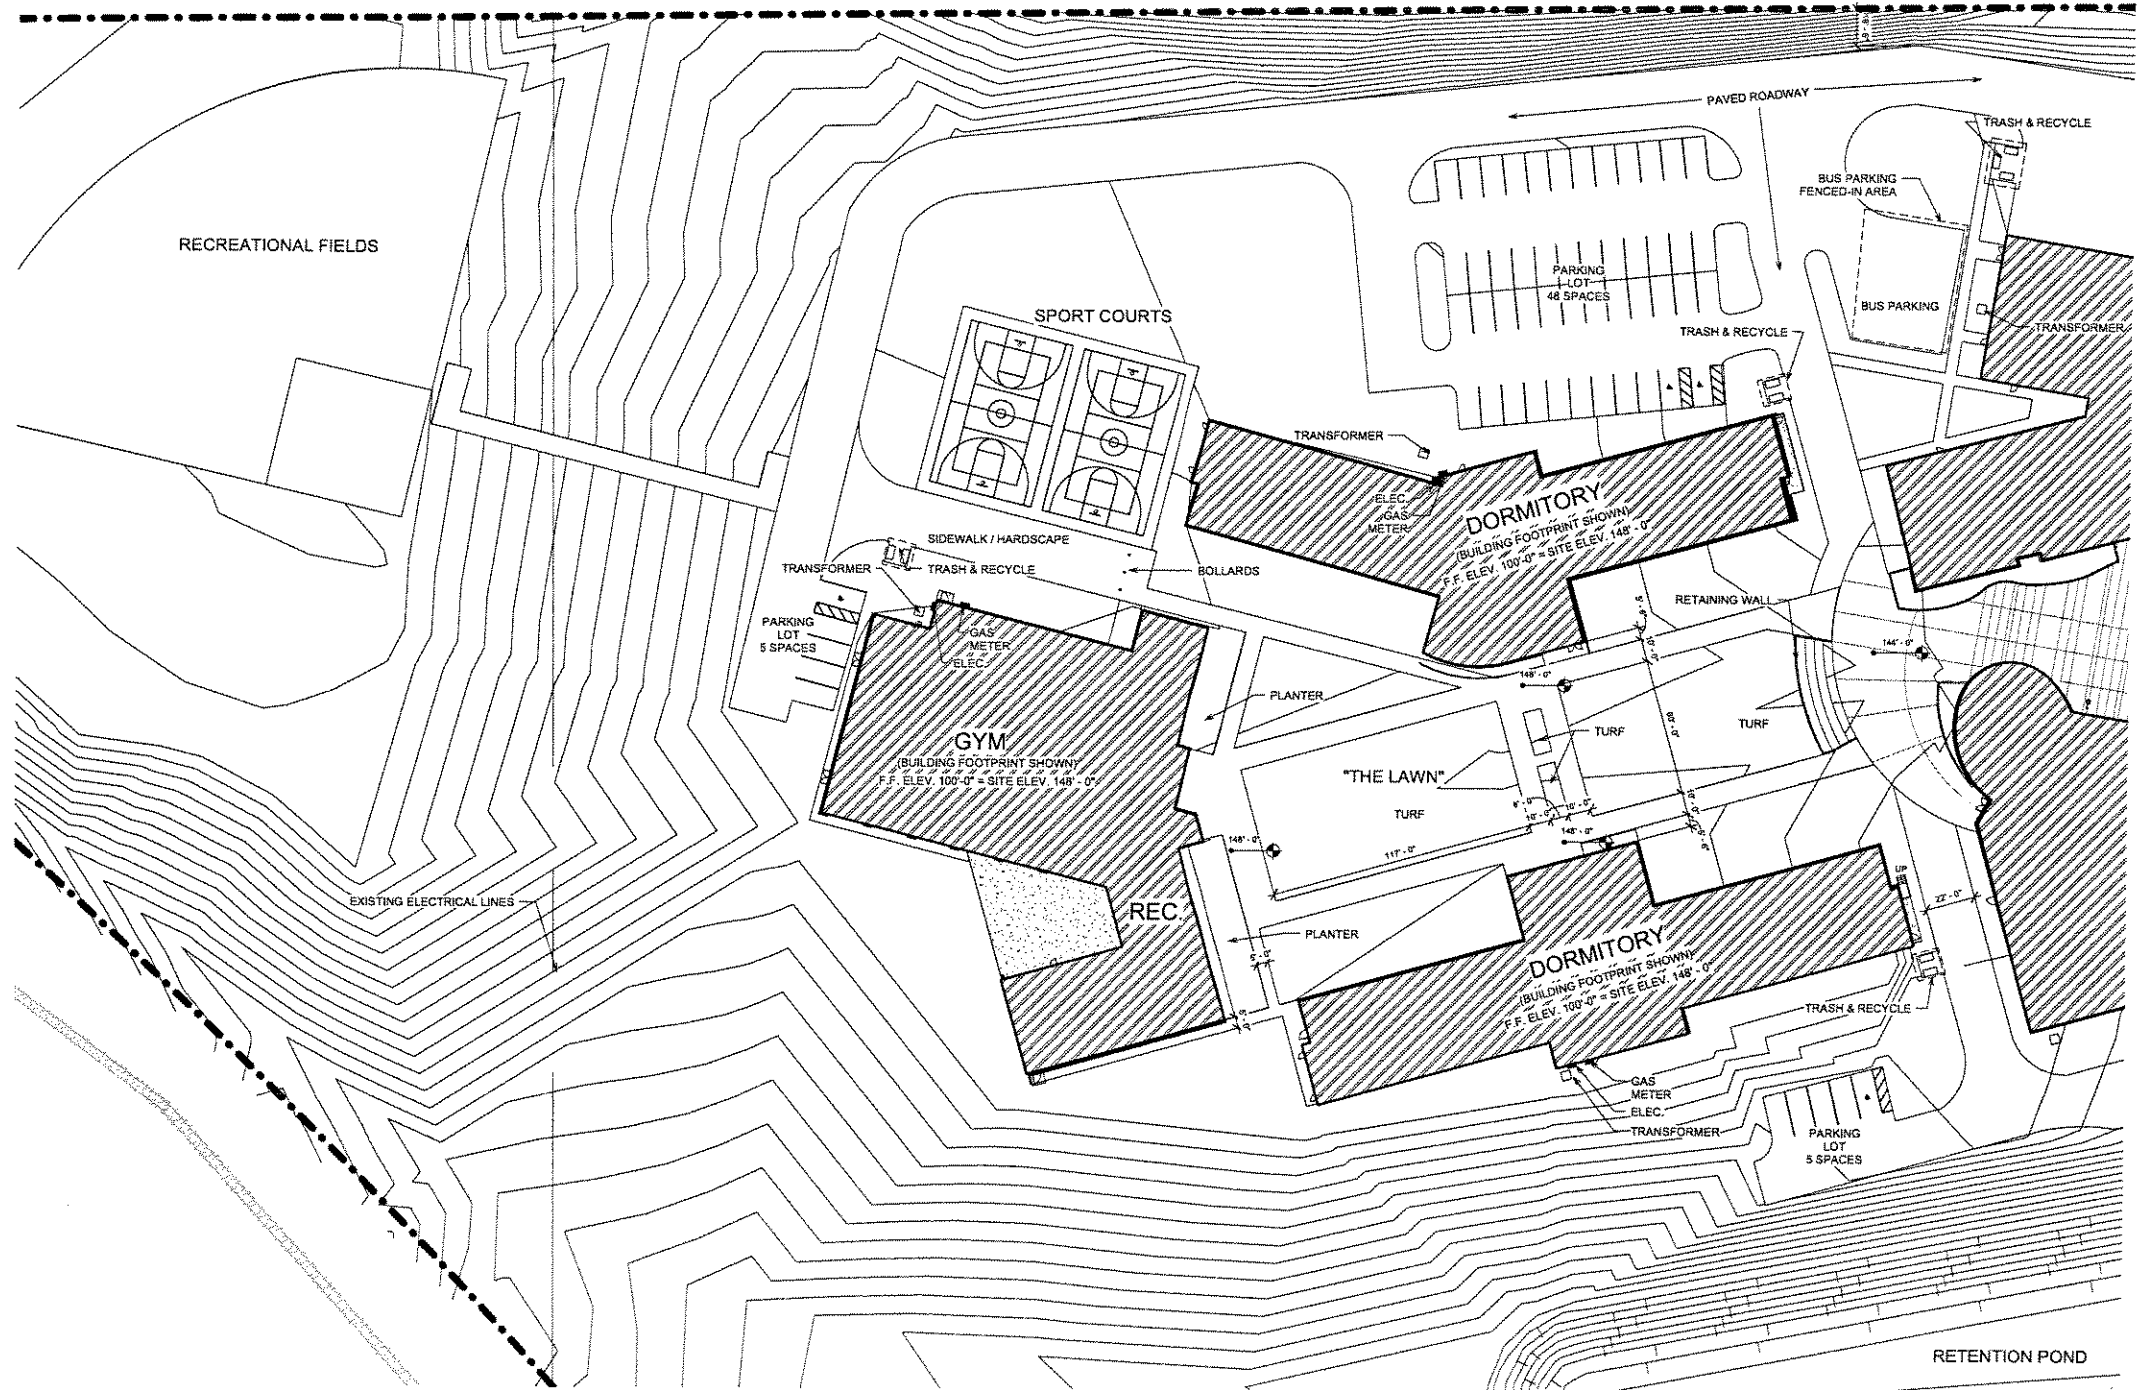

1 SITE PLAN - NIGHT CAMPUS
 Scale: 1" = 30'-0"

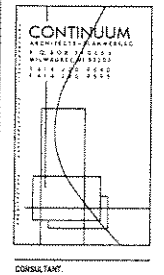

MILWAUKEE
 JOB CORPS CENTER
 1200 N. MILWAUKEE AVENUE
 MILWAUKEE, WI 53233



DEPARTMENT OF LABOR
 OFFICE OF JOB CORPS




Reviewed:	
Date:	
Drawn:	
Date:	
Mark:	

DEPARTMENT OF LABOR
 MILWAUKEE JOB CORPS CENTER
 ARCHITECTURAL SITE PLAN

PROJECT: 076391
 DATE: 12/03/07
 ISSUE: 30% DD Set

A1.12
 Copyright © 2007
 Continuum Architects - Planners, LLC

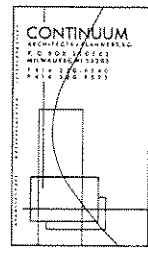

CONSULTANT:

MILWAUKEE
JOB CORPS CENTER
N 5TH STREET
MILWAUKEE, WI 53228



DEPARTMENT OF LABOR
OFFICE OF JOB CORPS




Revised:	
Date:	
By:	
Revised:	
Date:	
By:	


DEPARTMENT OF LABOR
MILWAUKEE JOB CORPS CENTER
EXTERIOR ELEVATIONS -
WELCOME CENTER

PROJECT: OOL07025934
DATE: 12/20/07
ISSUE: 30% DD SET


A2.10
Copyright © 2007
Continuum Architects + Planners S.C.

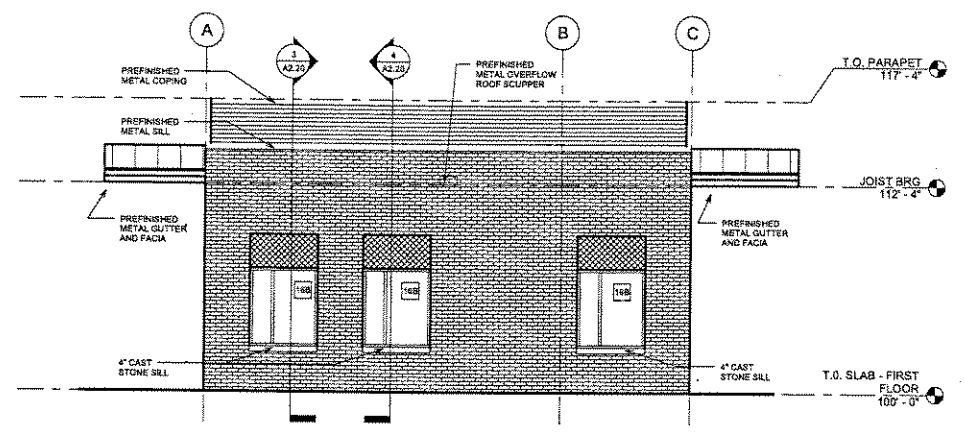


4 EXTERIOR ELEVATION - WEST
Scale: 1/4" = 1'-0"

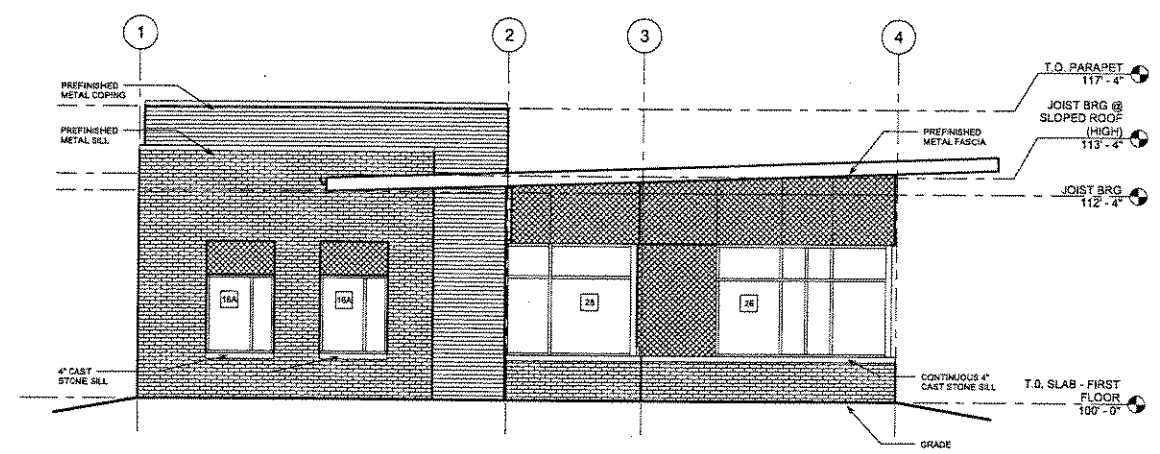


2 EXTERIOR ELEVATION - SOUTH
Scale: 1/4" = 1'-0"

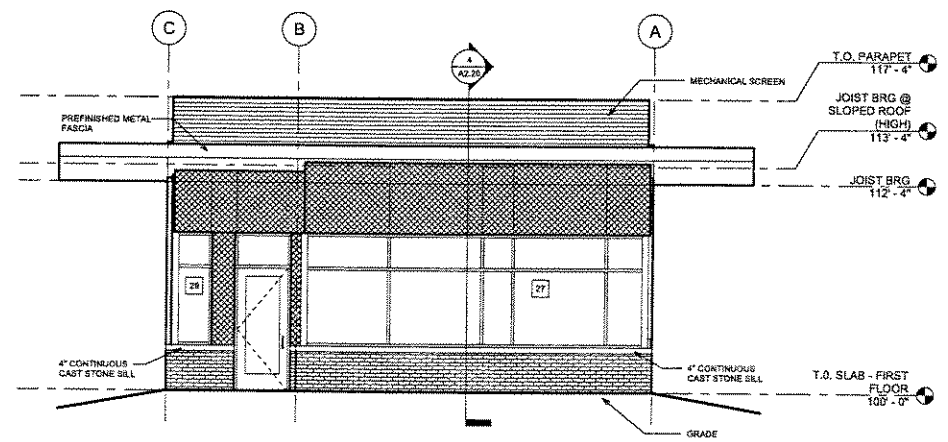


3 EXTERIOR ELEVATION - EAST
Scale: 1/4" = 1'-0"

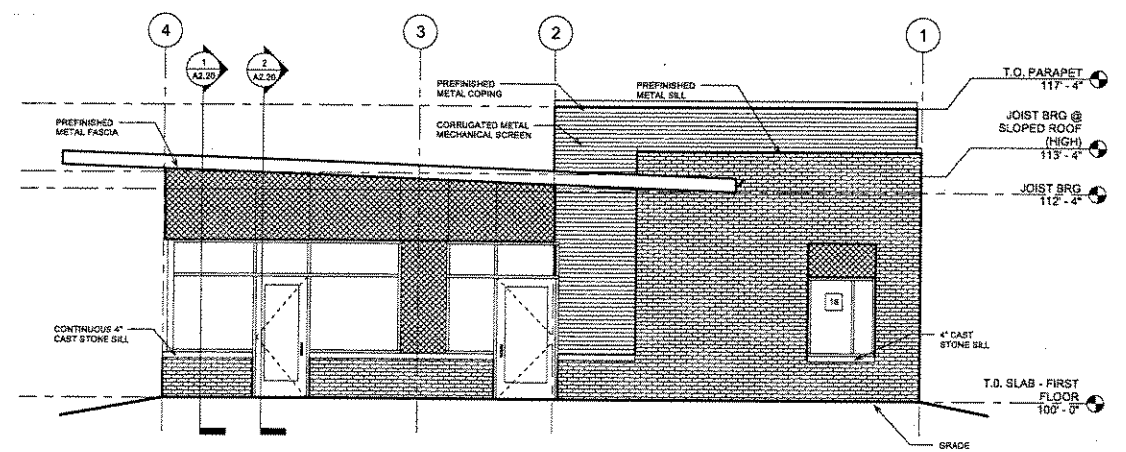

1 EXTERIOR ELEVATION - NORTH
Scale: 1/4" = 1'-0"

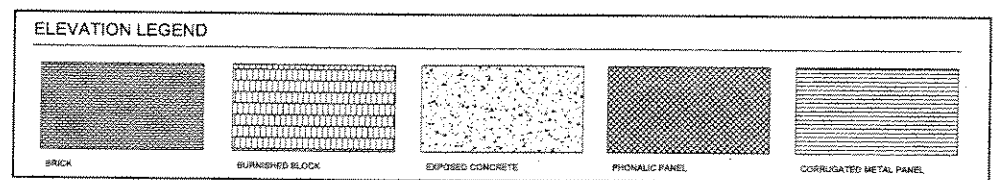

DESIGN DEVELOPMENT DOCUMENTS
NOT FOR CONSTRUCTION

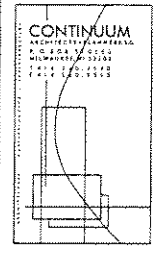

MILWAUKEE JOB CORPS CENTER
N. 8TH STREET
MILWAUKEE, WISCONSIN



DEPARTMENT OF LABOR
OFFICE OF JOB CORPS




Name:	
Date:	
Name:	
Date:	
Name:	
Date:	
Name:	
Date:	

DEPARTMENT OF LABOR
MILWAUKEE JOB CORPS CENTER
EXTERIOR ELEVATIONS
ADMINISTRATION/MEDICAL/DENTAL


PROJECT# DCLJ21625934
DATE 12/8/07
ISSUE 35% DD SET

A3.10
Copyright 2007
Continuum Architects - Planners PC


DESIGN DEVELOPMENT DOCUMENTS
NOT FOR CONSTRUCTION

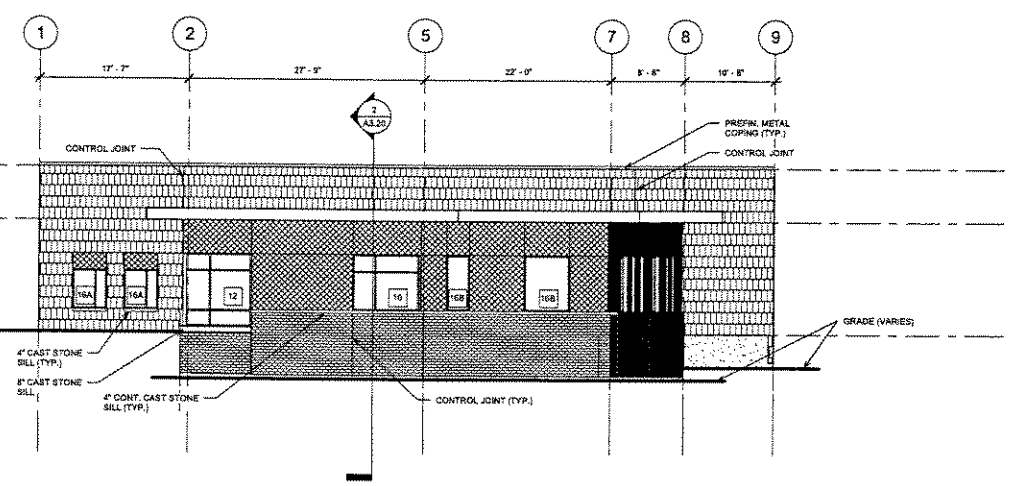


4 SOUTH ELEVATION
Scale: 1/8" = 1'-0"

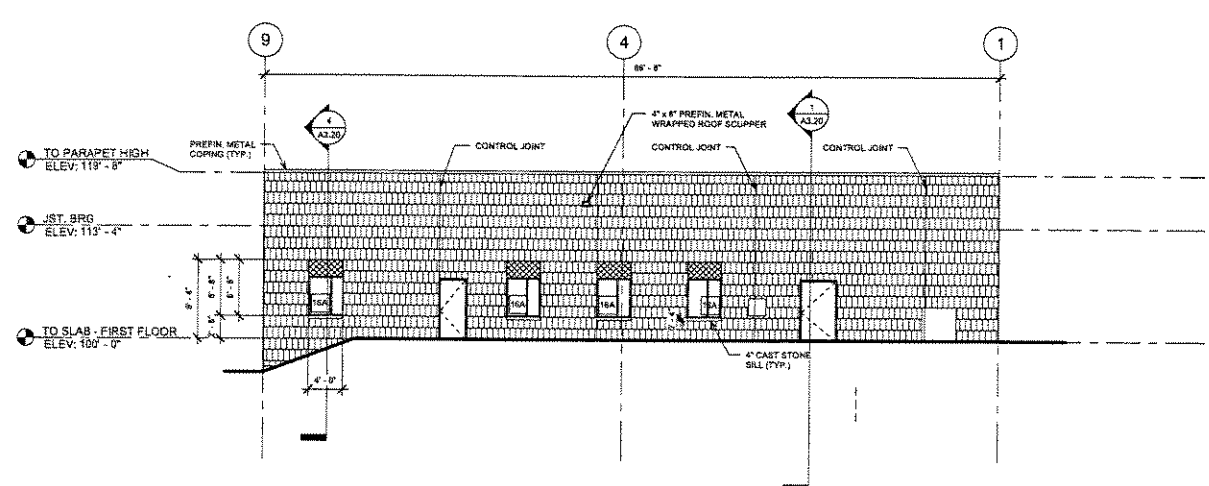

3 NORTH ELEVATION
Scale: 1/8" = 1'-0"

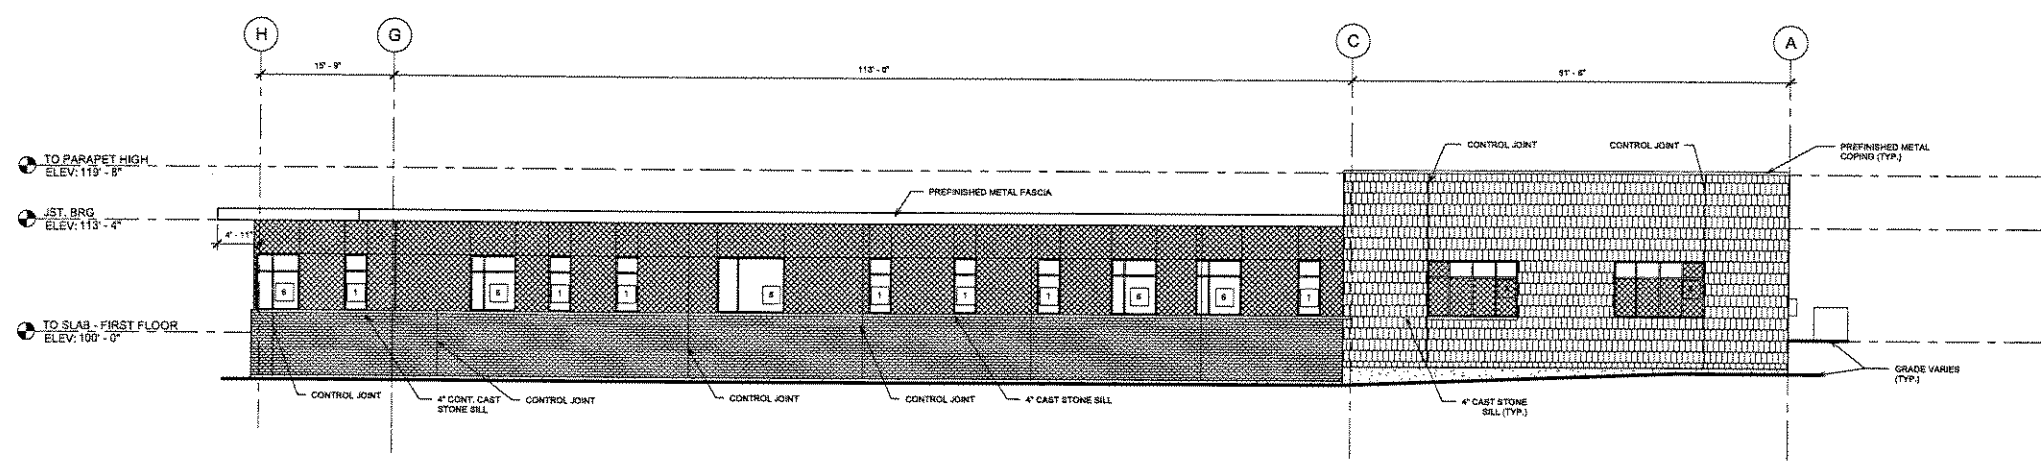


2 EAST ELEVATION
Scale: 1/8" = 1'-0"

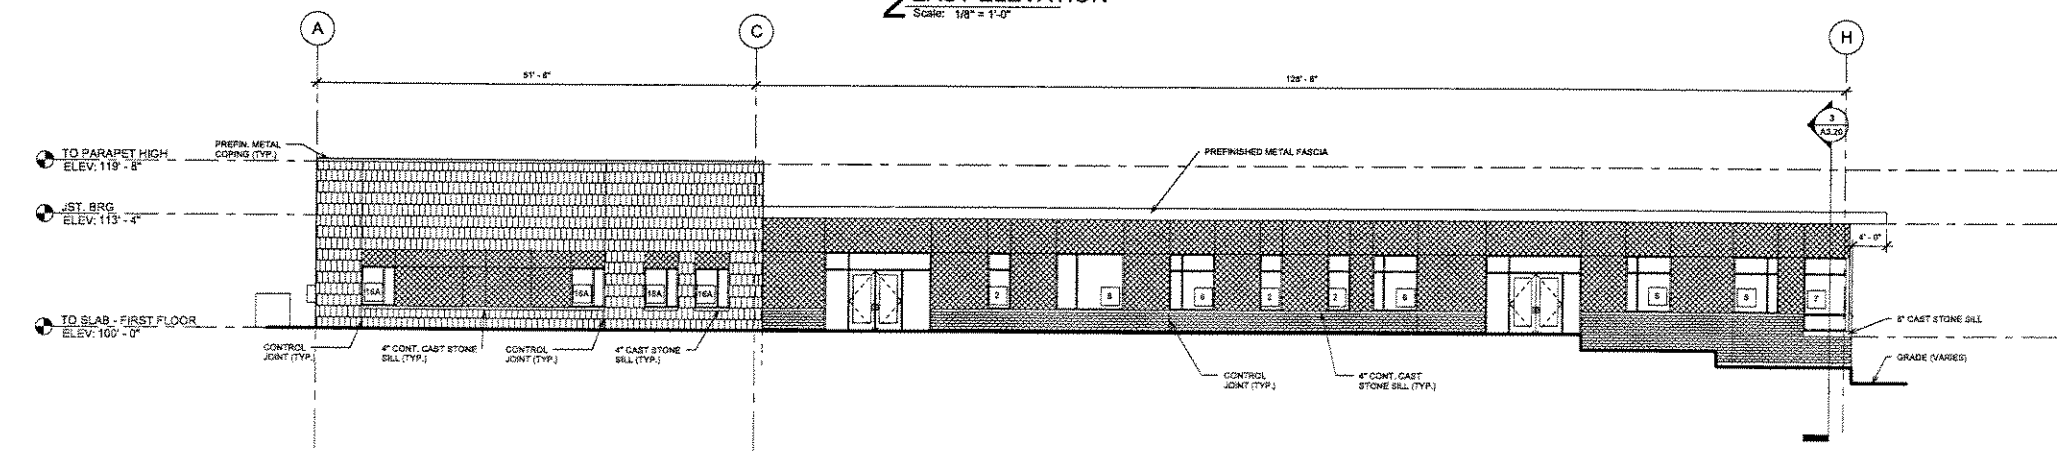


1 WEST ELEVATION
Scale: 1/8" = 1'-0"


ELEVATION LEGEND				
BRICK	BURMISHED BLOCK	EXPOSED CONCRETE	PHONALIC PANEL	CORRUGATED METAL PANEL

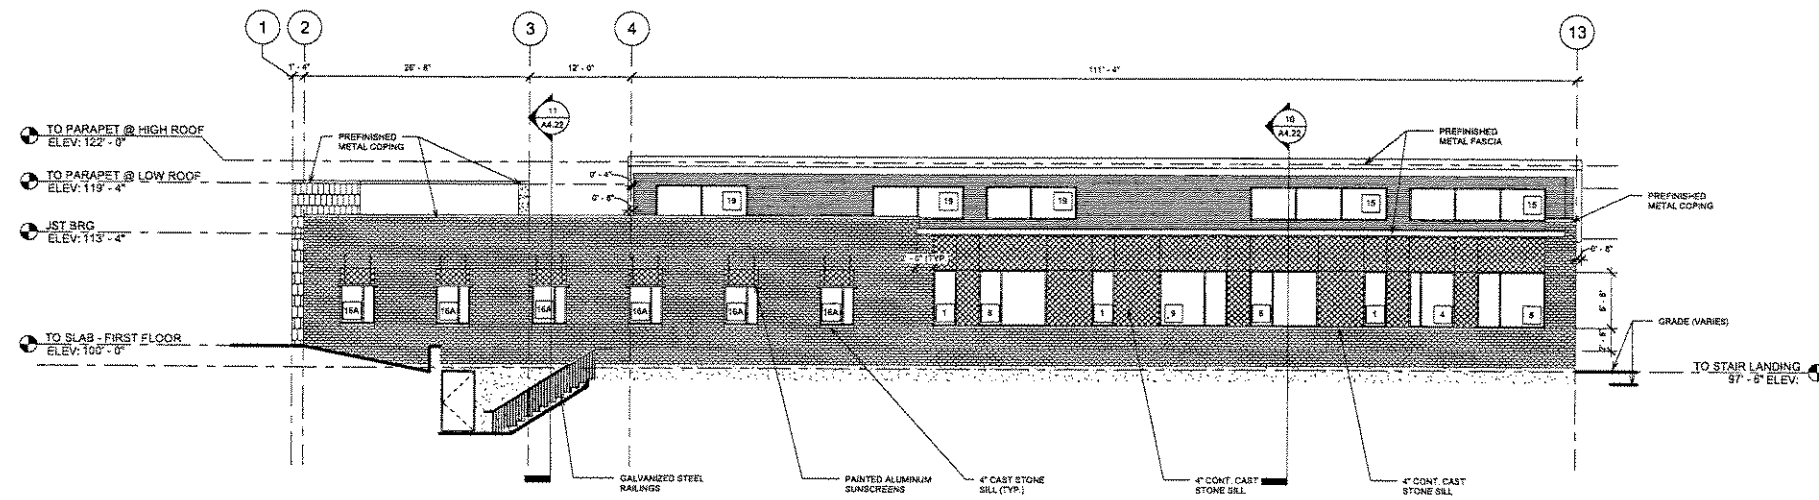



4 EXTERIOR ELEVATION - SOUTH
Scale: 1/8" = 1'-0"

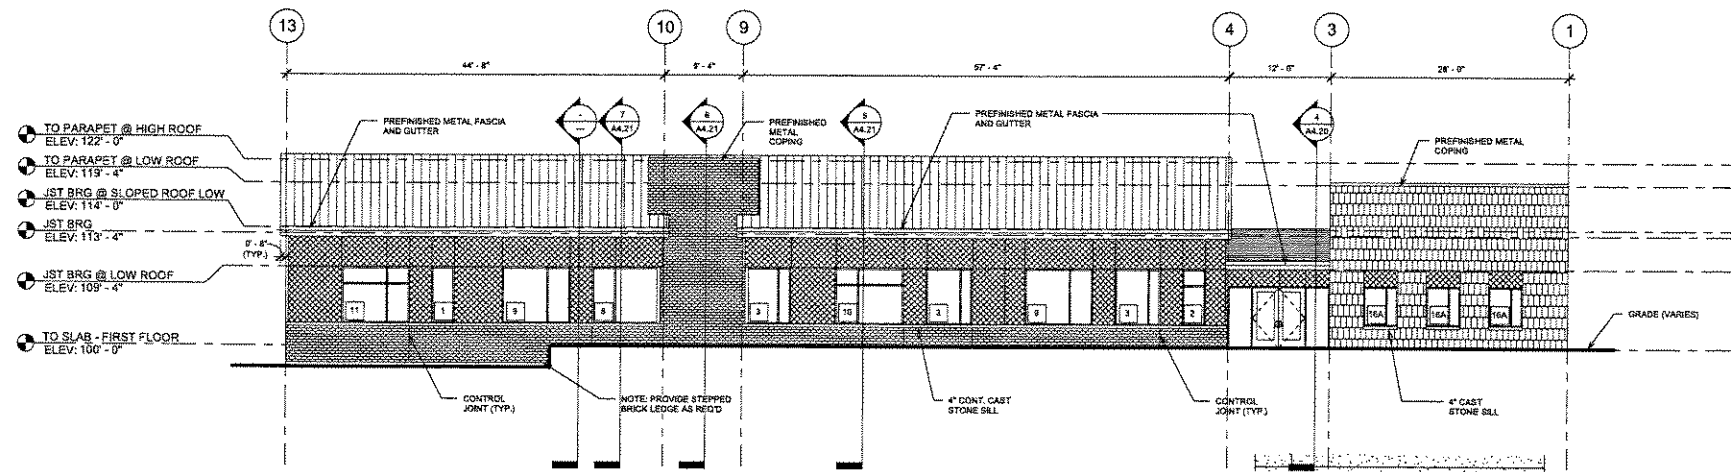


3 EXTERIOR ELEVATION - NORTH
Scale: 1/8" = 1'-0"

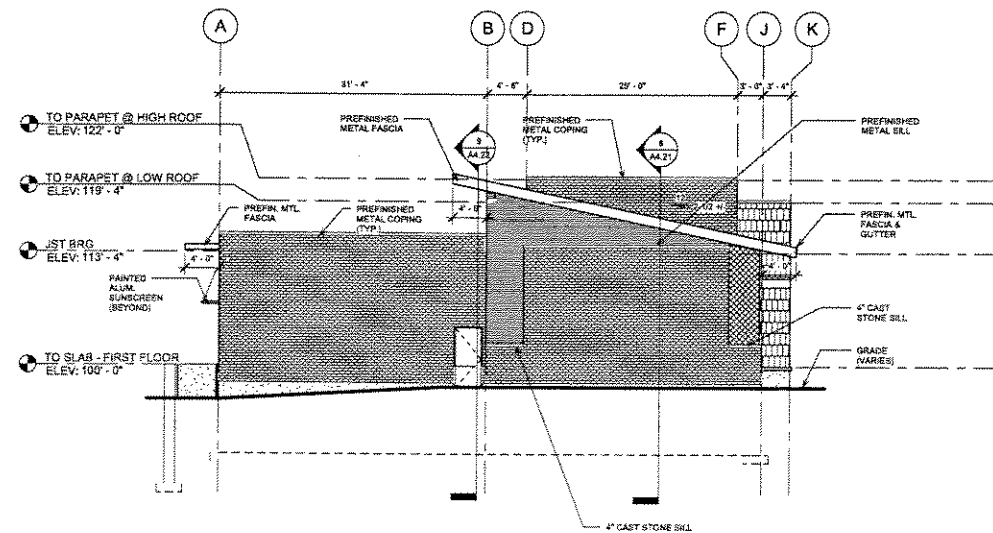

2 EXTERIOR ELEVATION - EAST
Scale: 1/8" = 1'-0"

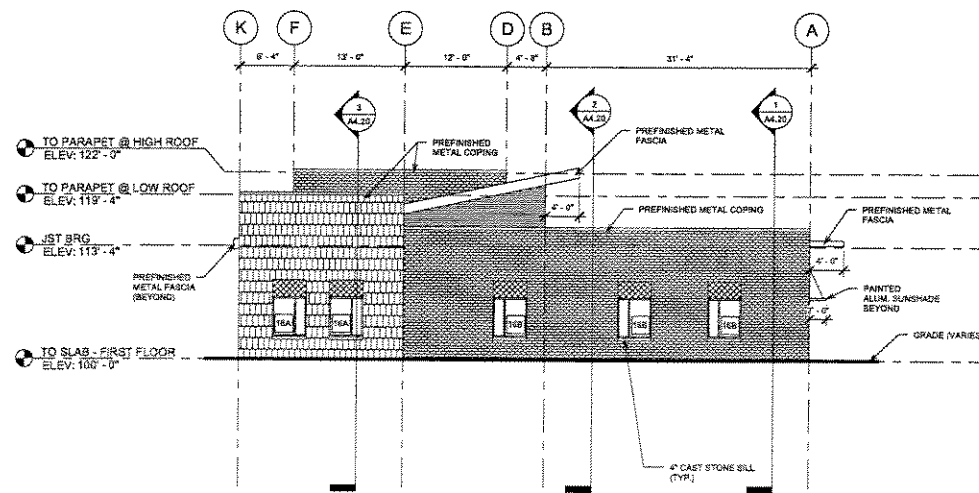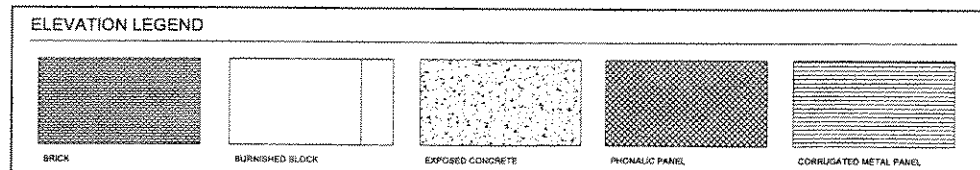

1 EXTERIOR ELEVATION - WEST
Scale: 1/8" = 1'-0"

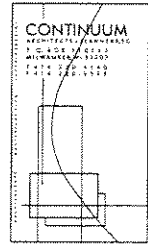

CONSULTANT

MILWAUKEE
JOB CORPS CENTER
481 N. MARKET
MILWAUKEE, WI 53224



DEPARTMENT OF LABOR
OFFICE OF JOB CORPS



Remarks:	
Date:	
Issue:	
Mark:	
Issue:	
Date:	
Mark:	



DEPARTMENT OF LABOR
MILWAUKEE JOB CORPS CENTER
EXTERIOR ELEVATIONS STUDENT
SERVICES

PROJECT: DOL2792934
DATE: 12/07
ISSUE: 30% DD Set


A4.10

Copyright 2007
Continuum Architects + Planners PC


DESIGN DEVELOPMENT DOCUMENTS
NOT FOR CONSTRUCTION

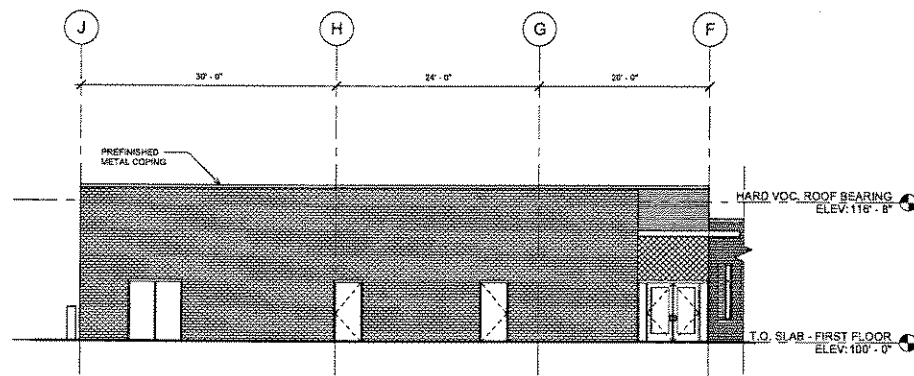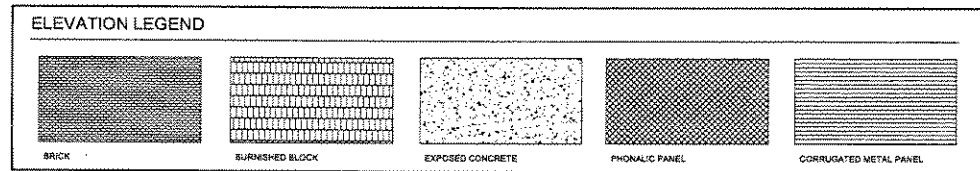


5 EXTERIOR ELEVATION - WEST
Scale: 1/8" = 1'-0"

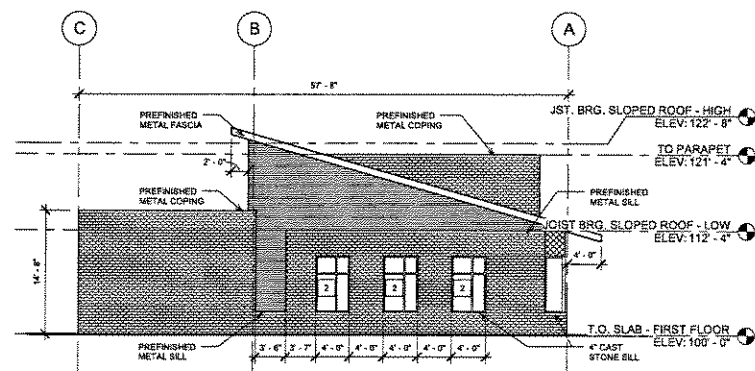


3 EXTERIOR ELEVATION HINGE - WEST
Scale: 1/8" = 1'-0"

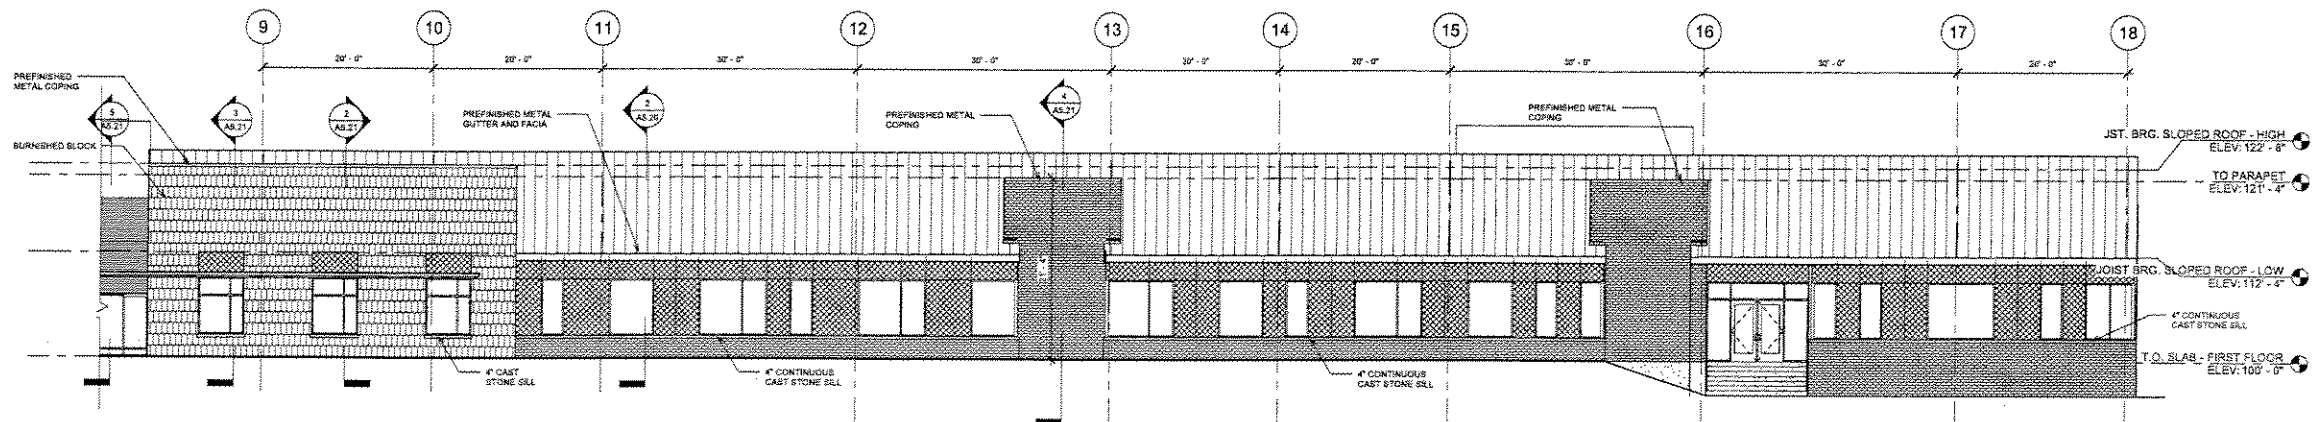


1 EXTERIOR ELEVATION - SOUTH
Scale: 1/8" = 1'-0"

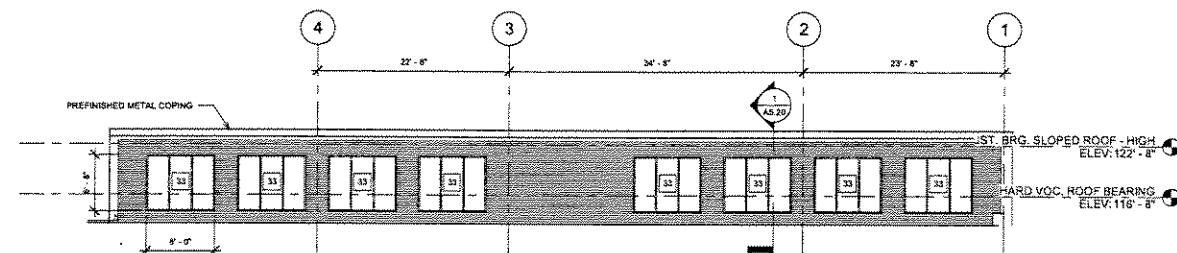


6 EXTERIOR ELEVATION HINGE CLERESTORY - NORTH
Scale: 1/8" = 1'-0"

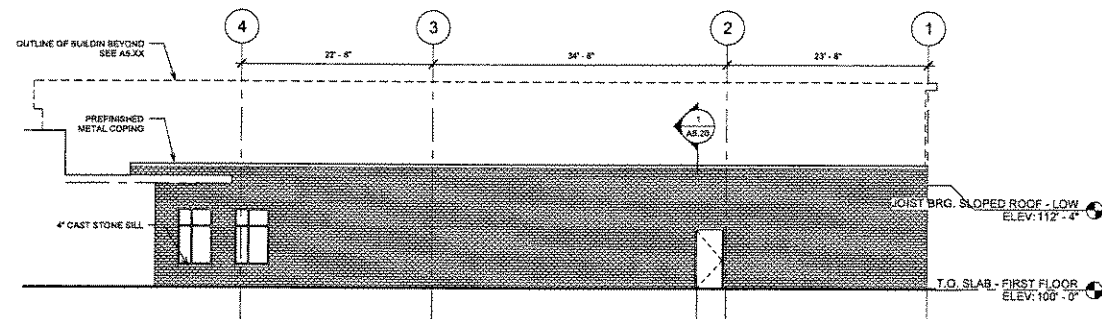

4 EXTERIOR ELEVATION HINGE - NORTH
Scale: 1/8" = 1'-0"

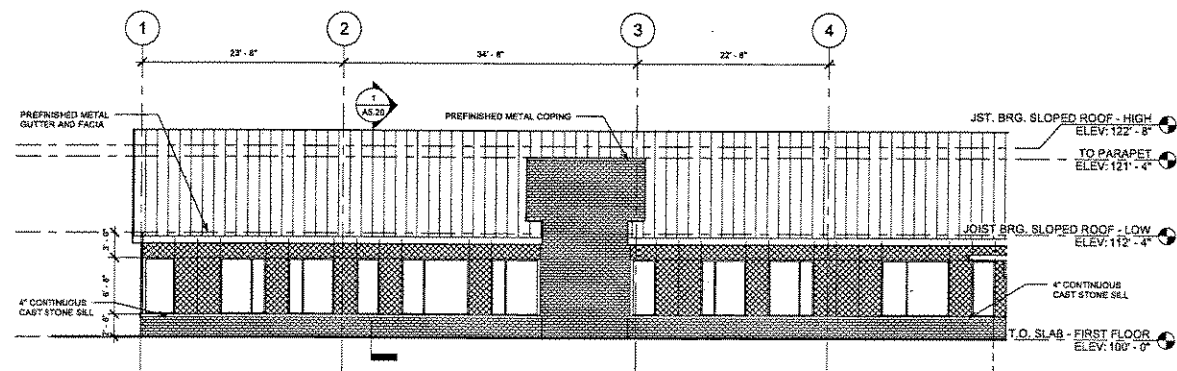

2 EXTERIOR ELEVATION HINGE - SOUTH
Scale: 1/8" = 1'-0"

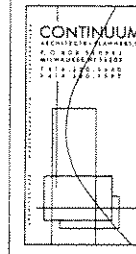

CONSULTANT

MILWAUKEE
JOB CORPS CENTER
4 WIN STREET
MILWAUKEE, WI 5321X



DEPARTMENT OF LABOR
OFFICE OF JOB CORPS



Rev.	Remarks



DEPARTMENT OF LABOR
MILWAUKEE JOB CORPS CENTER
EXTERIOR ELEVATIONS - EDUCATION

PROJECT: DOL-171825524
DATE: 12/20/07
ISSUE: 30% DD Set


A5.10

Copyright 2007
Continuum Architects + Planners, LLC


DESIGN DEVELOPMENT DOCUMENTS
NOT FOR CONSTRUCTION

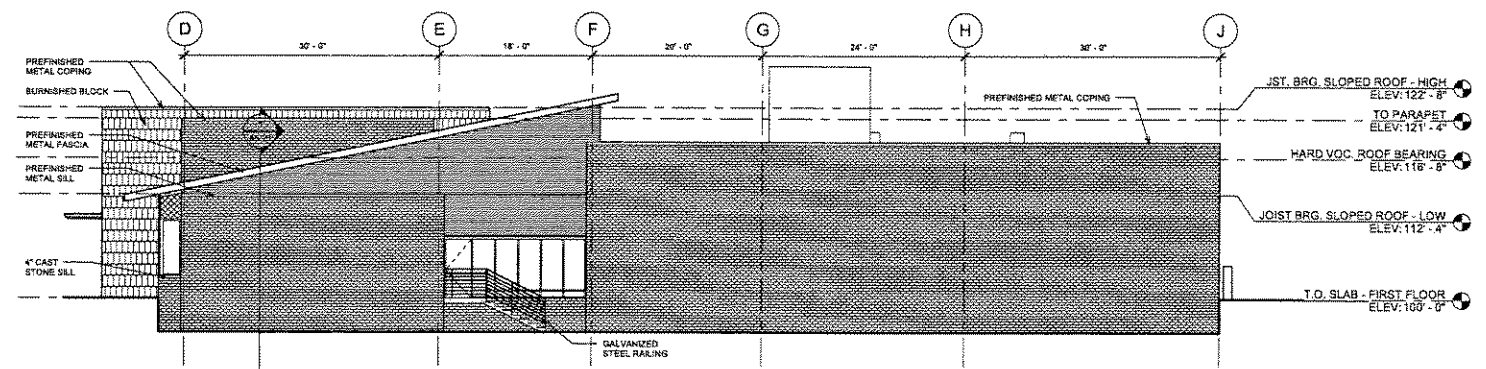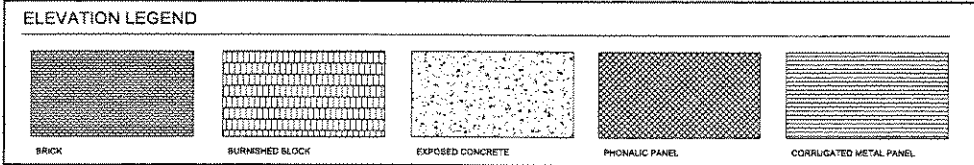


4 EXTERIOR ELEVATION - EAST
Scale: 1/8" = 1'-0"

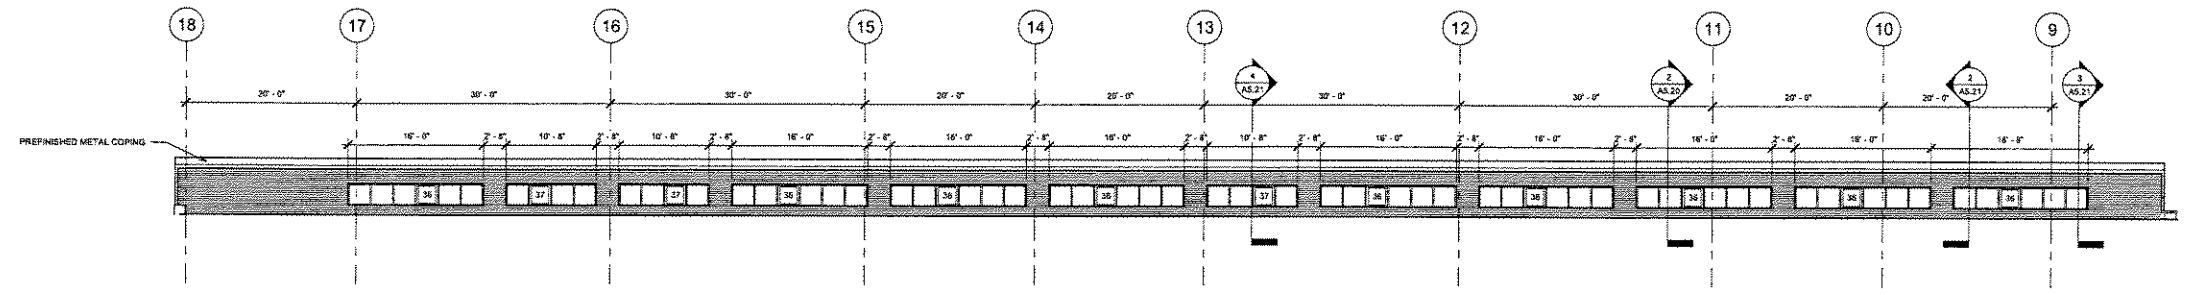

3 EXTERIOR ELEVATION - NORTH CLERESTORY
Scale: 1/8" = 1'-0"

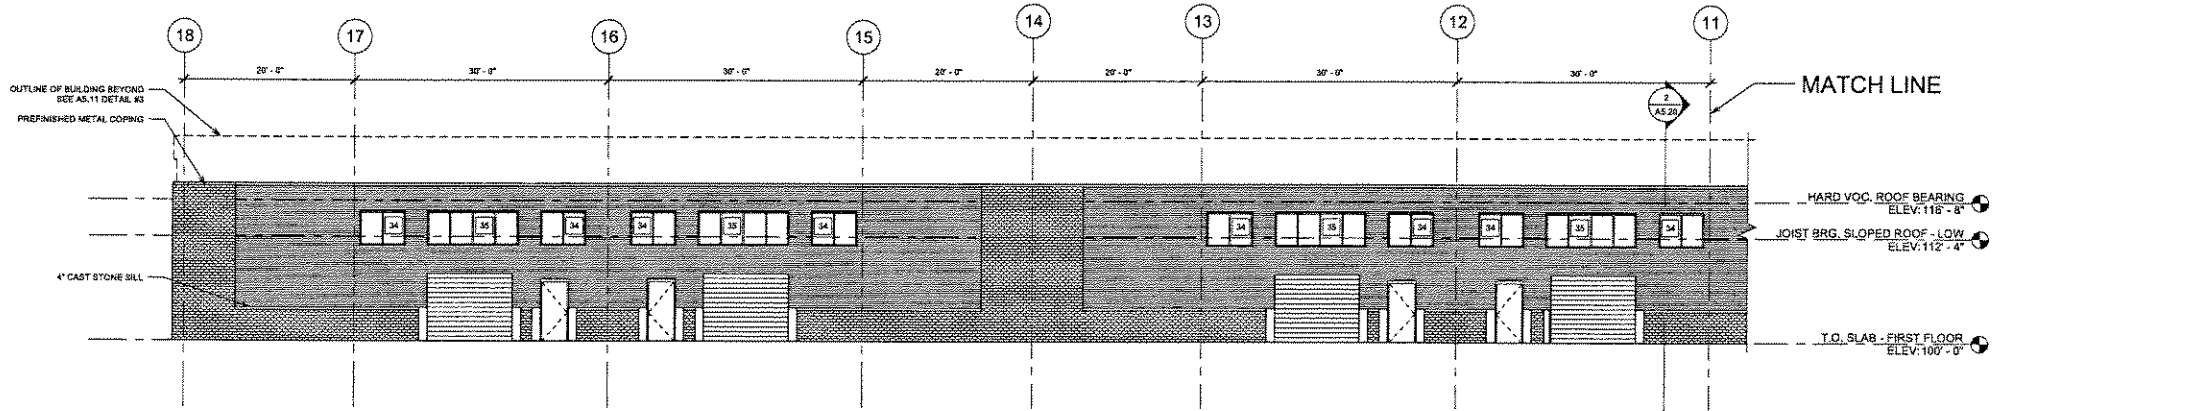


2 EXTERIOR ELEVATION - NORTH 1
Scale: 1/8" = 1'-0"

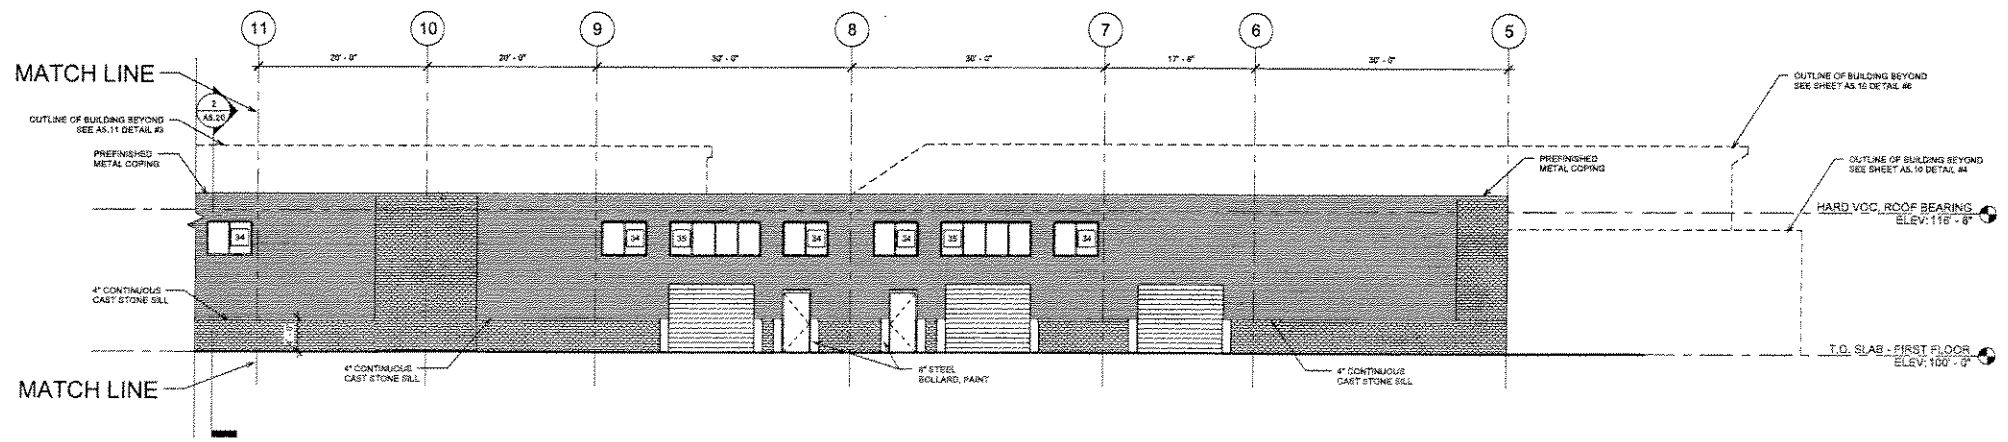

1 EXTERIOR ELEVATION - NORTH 2
Scale: 1/8" = 1'-0"

DESIGN DEVELOPMENT DOCUMENTS
NOT FOR CONSTRUCTION

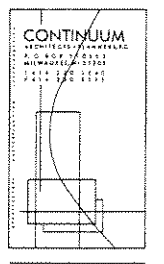

MILWAUKEE
JOB CORPS CENTER
N. 67th STREET
MILWAUKEE, WI 53234



DEPARTMENT OF LABOR
OFFICE OF JOB CORPS




Revised:	
Date:	
By:	
Revised:	
Date:	
By:	


DEPARTMENT OF LABOR
MILWAUKEE JOB CORPS CENTER
EXTERIOR ELEVATIONS - EDUCATION

PROJECT: DCLJ27629834
DATE: 12/23/87
ISSUE: 02B, DD Set


A5.11
Copyright © 1987
Continuum Architects + Planners S.C.

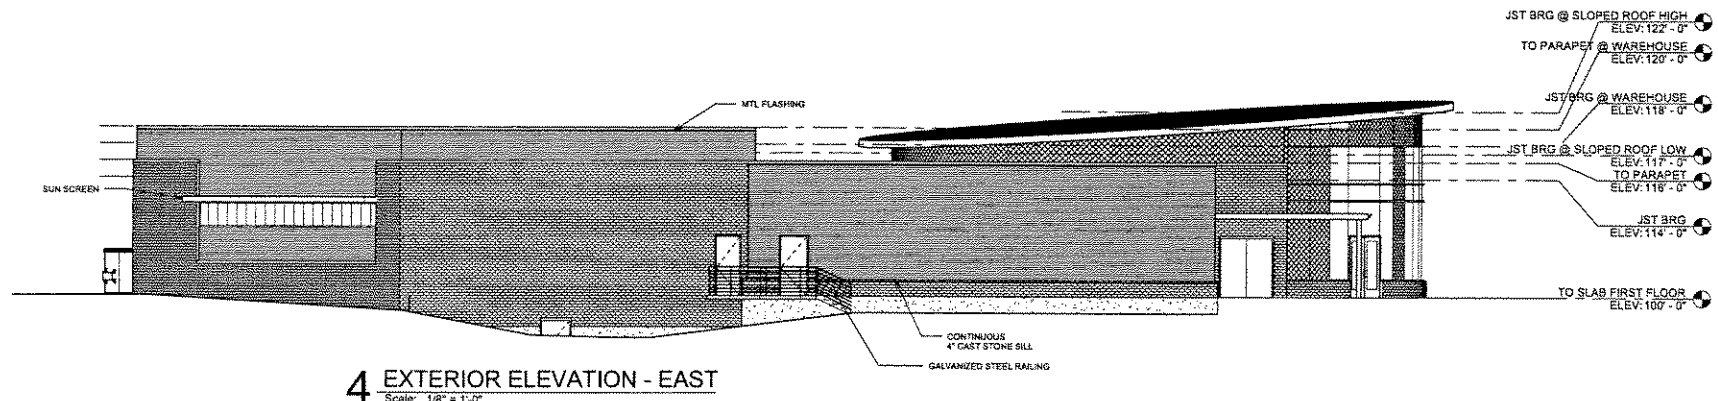


4 EXTERIOR ELEVATION - EAST
Scale: 1/8" = 1'-0"

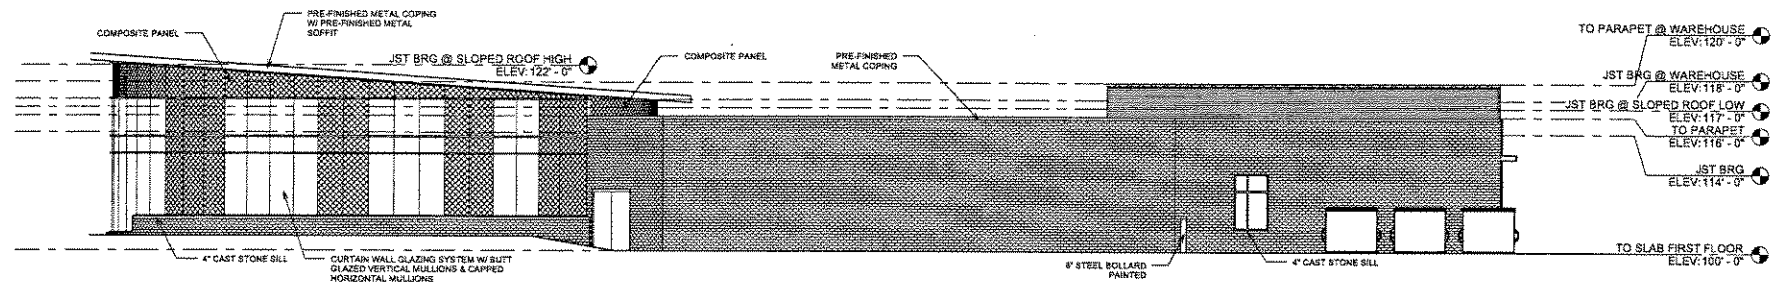

3 EXTERIOR ELEVATION - WEST
Scale: 1/8" = 1'-0"

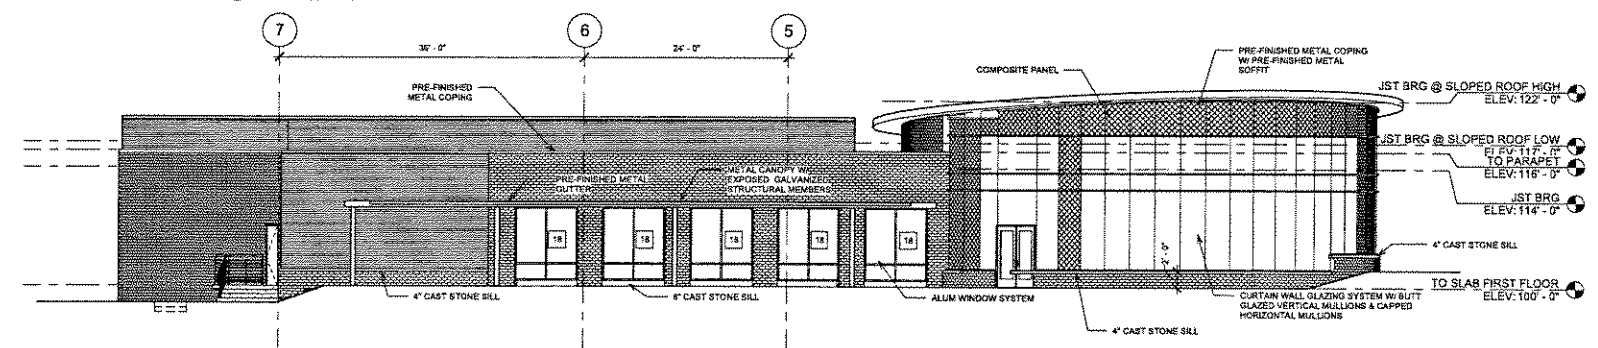

2 EXTERIOR ELEVATION - NORTH
Scale: 1/8" = 1'-0"

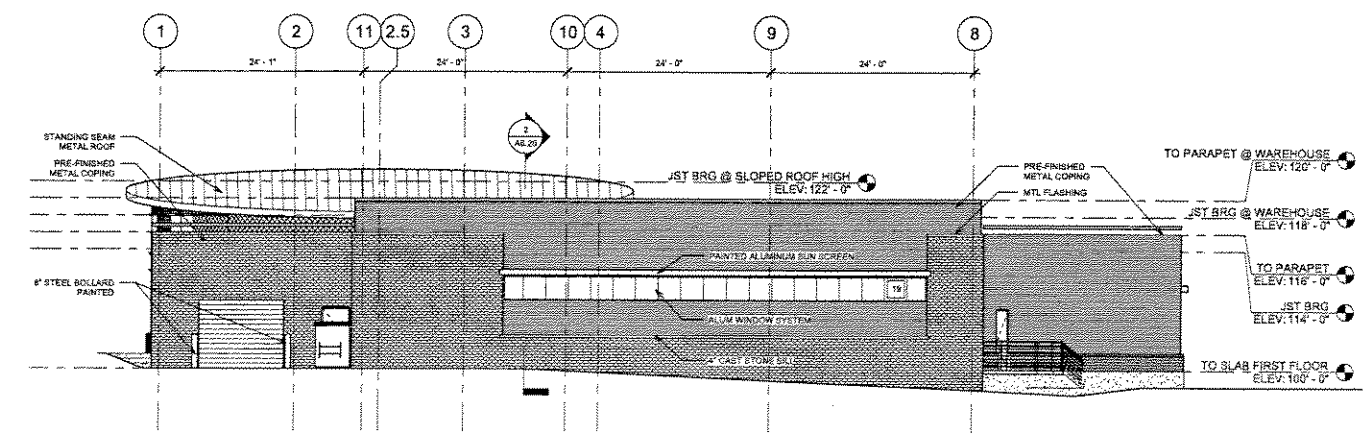


1 EXTERIOR ELEVATION - SOUTH
Scale: 1/8" = 1'-0"

ELEVATION LEGEND

BRICK	BURNISHED BLOCK	EXPOSED CONCRETE	PHONALIC PANEL	CORRUGATED METAL PANEL

DESIGN DEVELOPMENT DOCUMENTS
NOT FOR CONSTRUCTION

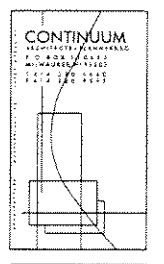

CONSULTANT:

MILWAUKEE
JOB CORPS CENTER
4 BETH STREET
MILWAUKEE, WI 53233



DEPARTMENT OF LABOR
OFFICE OF JOB CORPS








Revised:	
Drawn:	
Checked:	
Reviewed:	
Approved:	

DEPARTMENT OF LABOR
MILWAUKEE JOB CORPS CENTER
EXTERIOR ELEVATIONS - CAFETERIA


PROJECT: DOL/17625934
DATE: 12/25/17
ISSUE: 30% DD Set

A6.10

Continuum Architecture + Planning, Inc.

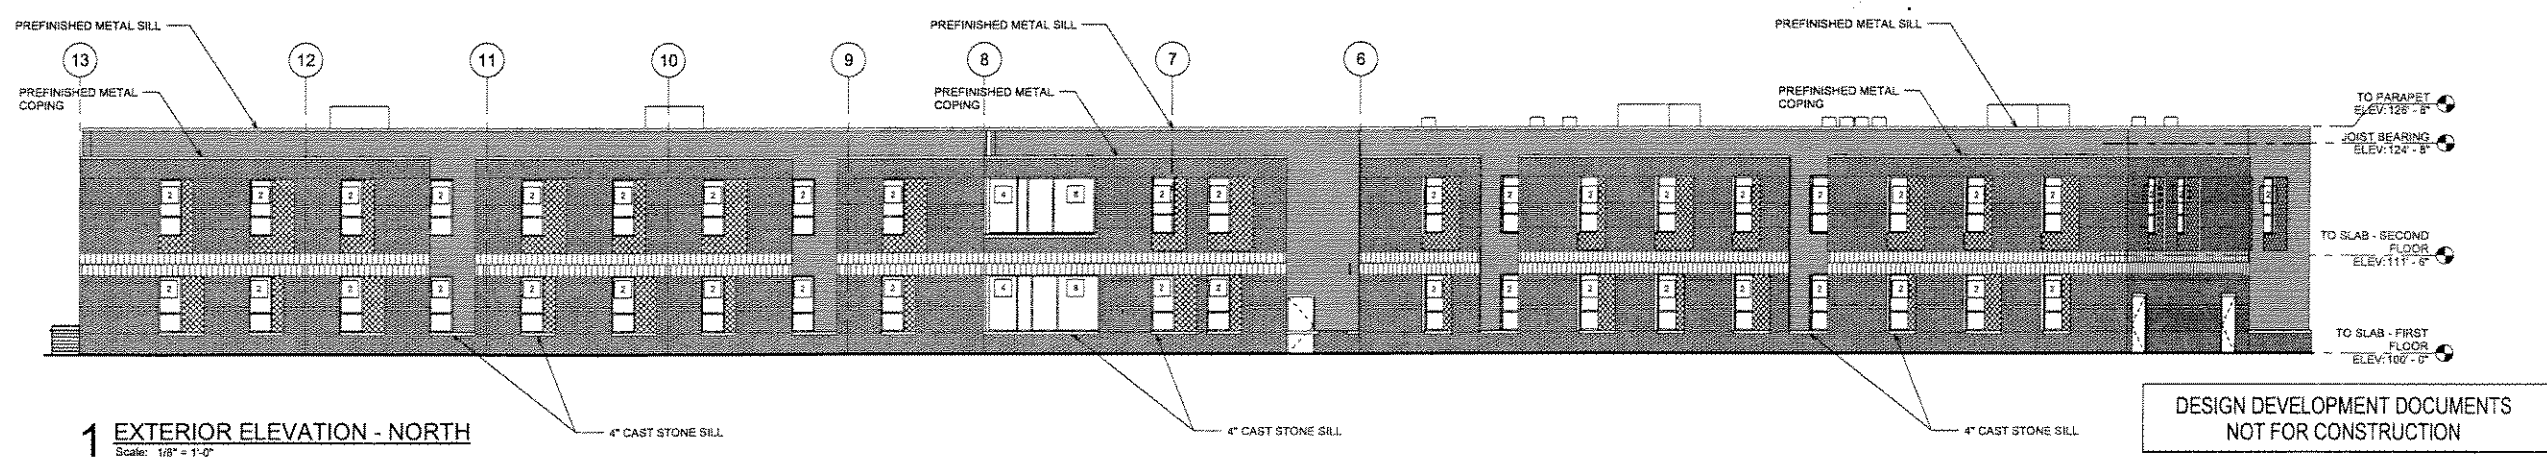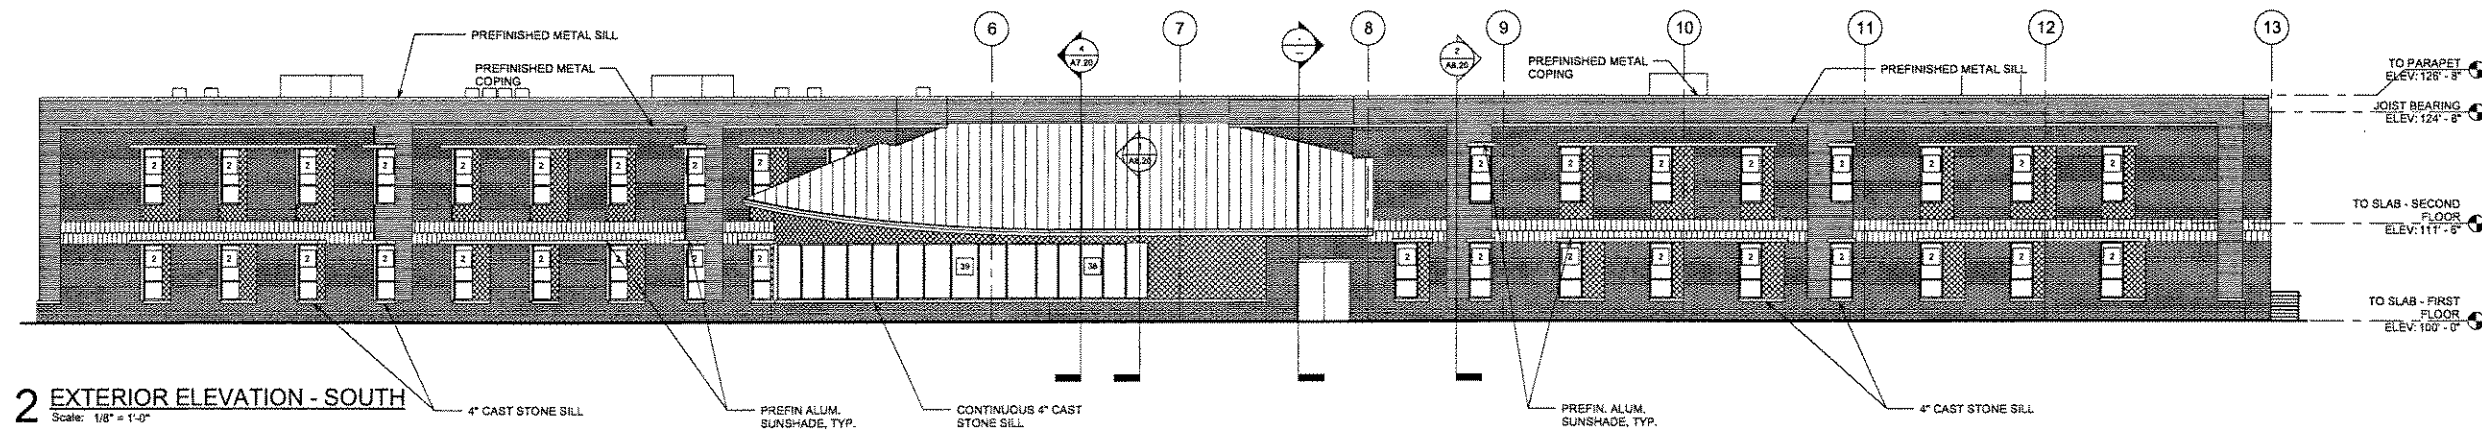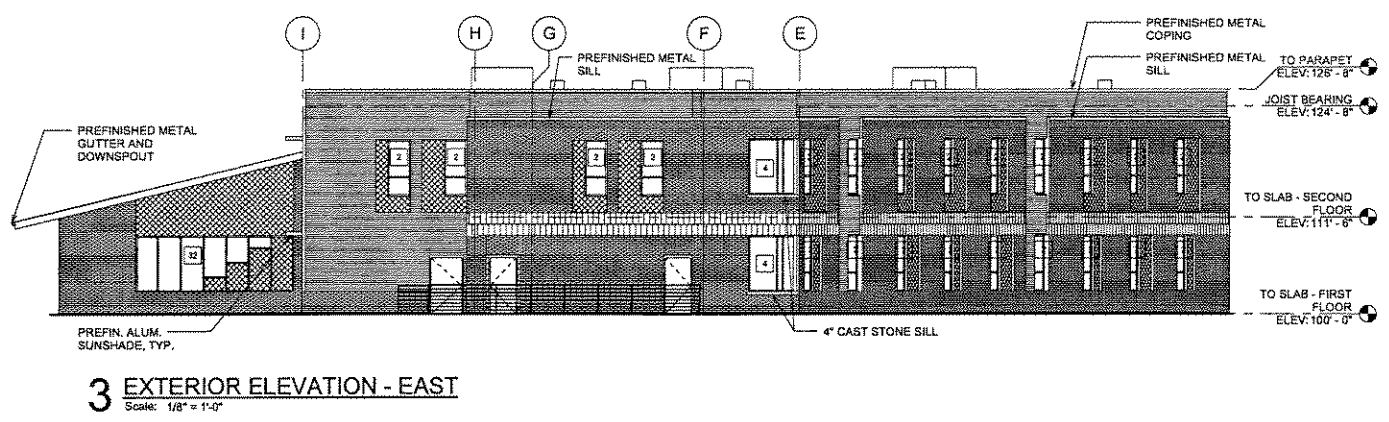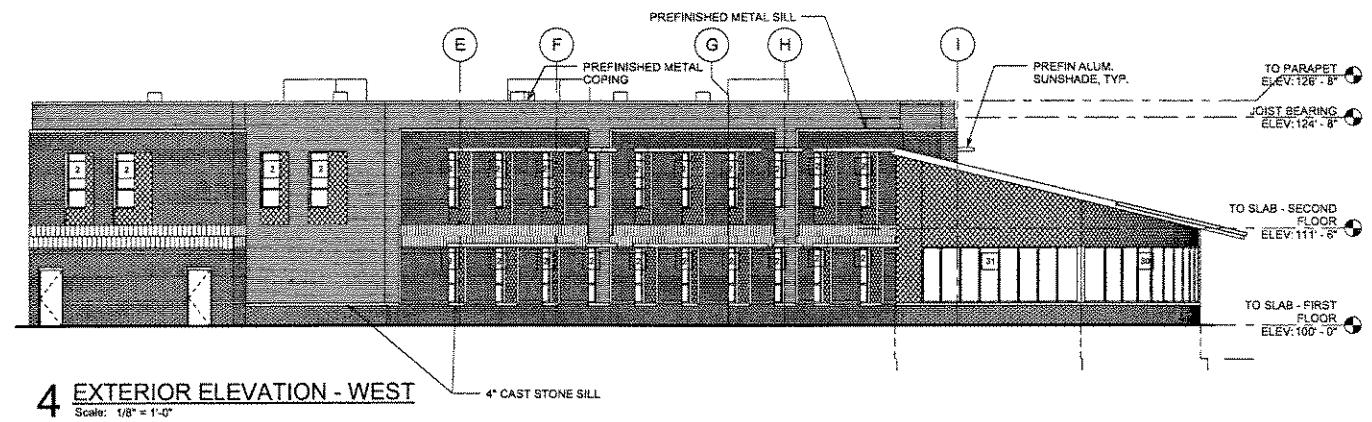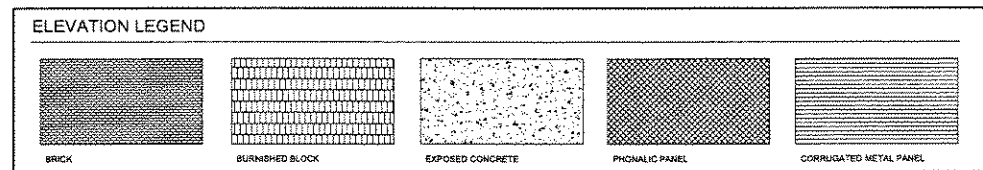

DESIGN DEVELOPMENT DOCUMENTS
NOT FOR CONSTRUCTION

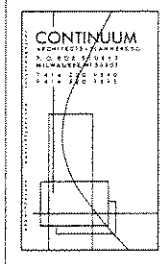

MILWAUKEE
JOB CORPS CENTER
N. 16TH STREET
MILWAUKEE, WI 53202



DEPARTMENT OF LABOR
OFFICE OF JOB CORPS





Revised:	
Date:	
Issue:	
Revised:	
Date:	
Issue:	

DEPARTMENT OF LABOR
MILWAUKEE JOB CORPS CENTER
EXTERIOR ELEVATIONS - DORMITORY #1


PROJECT: DOL_07962934
DATE: 12/30/17
ISSUE: 30% CD SET

A7.10
C:\p\1007
C:\p\1007\A7.10.dwg - Patten.SG


8 2 1 1 2 8

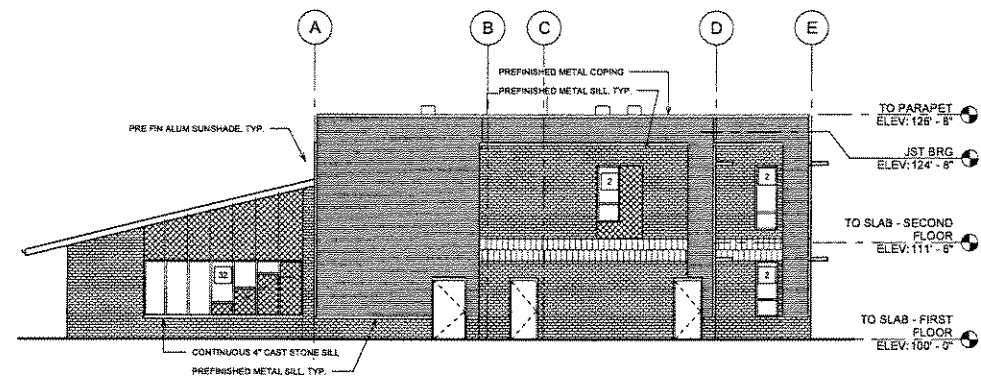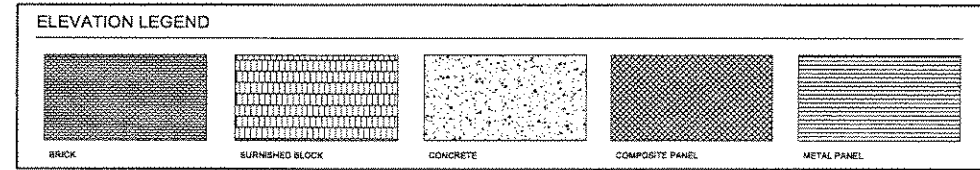


4 EXTERIOR ELEVATION - WEST
 Scale: 1/8" = 1'-0"

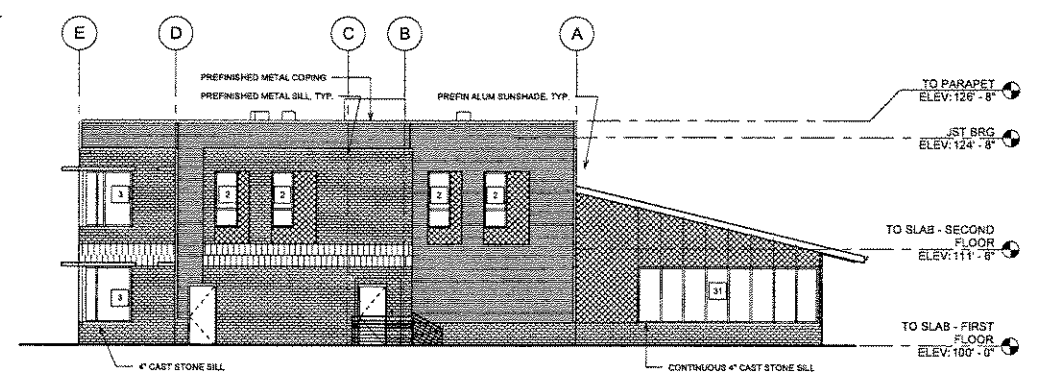

3 EXTERIOR ELEVATION - EAST
 Scale: 1/8" = 1'-0"

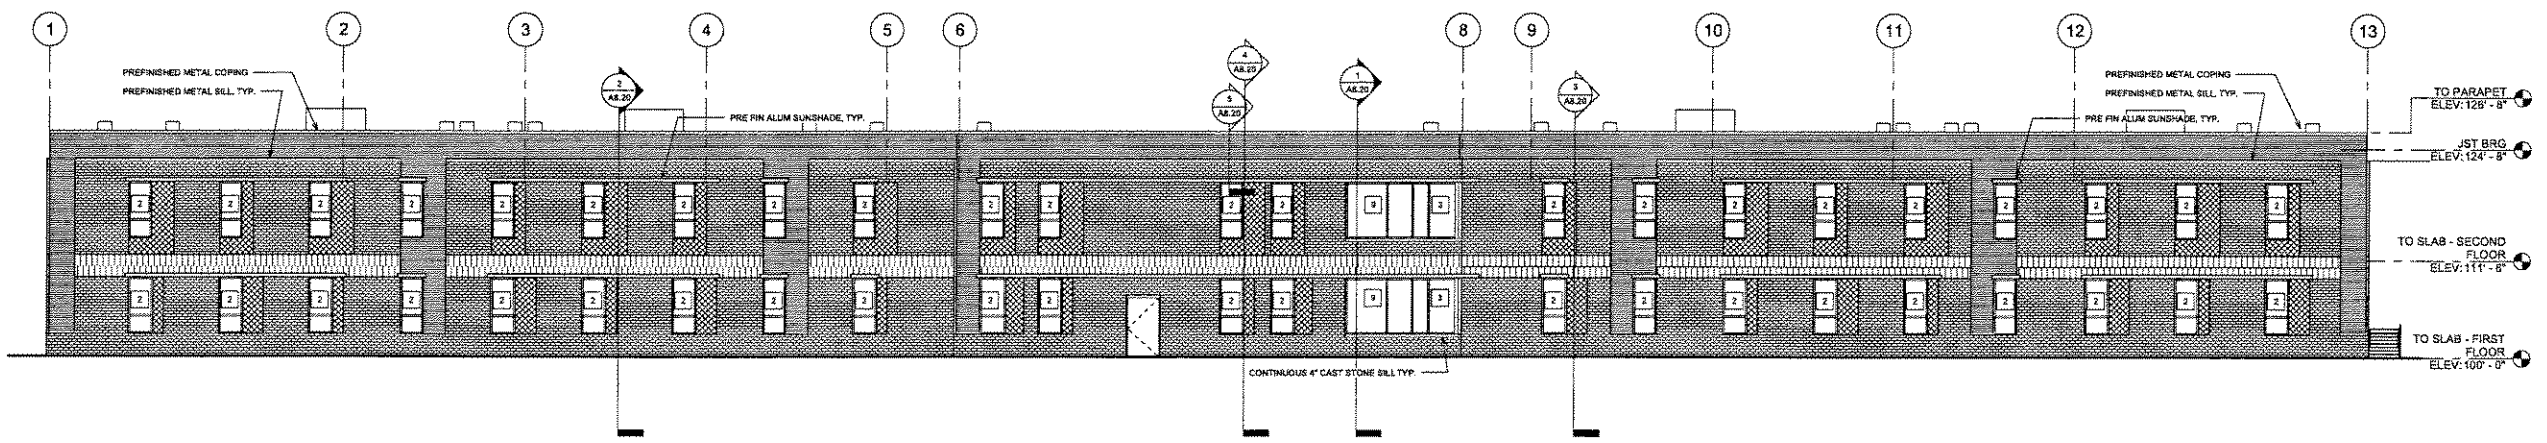


2 EXTERIOR ELEVATION - SOUTH
 Scale: 1/8" = 1'-0"

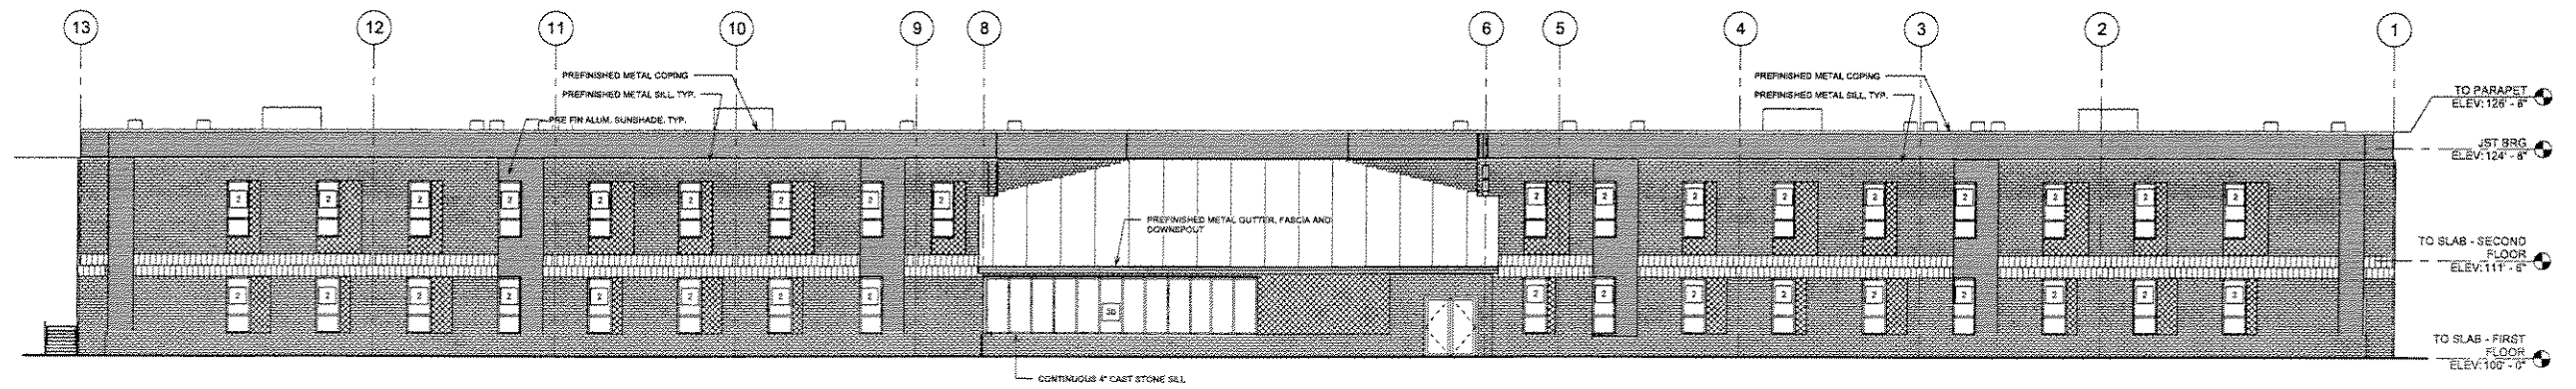

1 EXTERIOR ELEVATION - NORTH
 Scale: 1/8" = 1'-0"

DESIGN DEVELOPMENT DOCUMENTS
 NOT FOR CONSTRUCTION

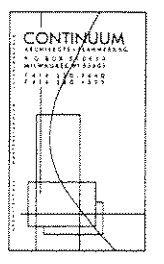

MILWAUKEE
 JOB CORPS CENTER
 4 WEST STREET
 MILWAUKEE, WI 53202



DEPARTMENT OF LABOR
 OFFICE OF JOB CORPS





Revised:	
Date:	
Revised:	
Date:	
Revised:	
Date:	


DEPARTMENT OF LABOR
 MILWAUKEE JOB CORPS CENTER
 EXTERIOR ELEVATIONS - DORMITORY #2

PROJECT# ECL2779625934
 DATE: 12/20/17
 ISSUE: 30% DD Set


A8.10
 Copyright 2017
 Continuum Architects - Planners, LLC

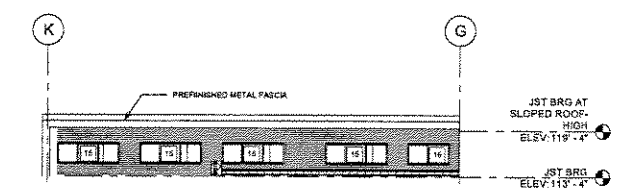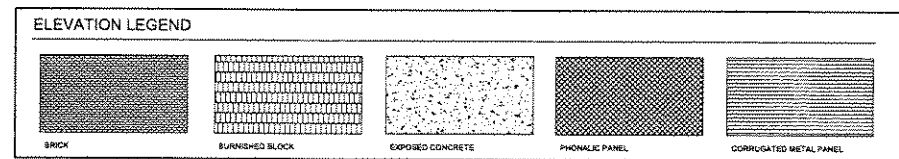


5 CLERESTORY AT WEIGHT ROOM
Scale: 1/8" = 1'-0"

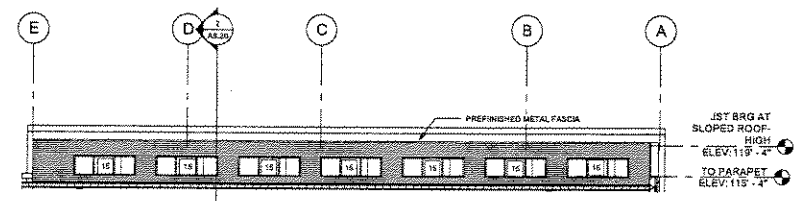


4 CLERESTORY AT REC HALL
Scale: 1/8" = 1'-0"

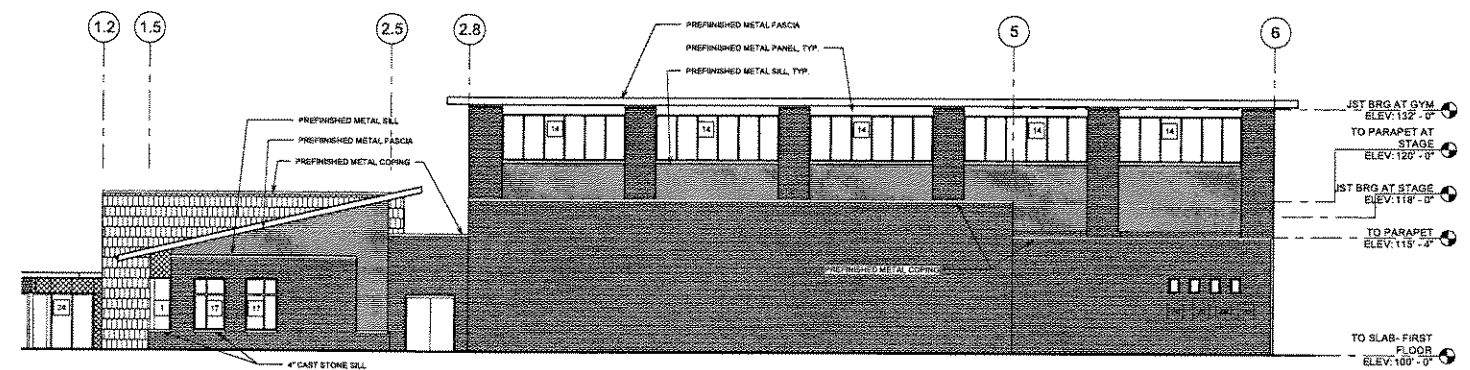

3 EXTERIOR ELEVATION NORTH
Scale: 1/8" = 1'-0"

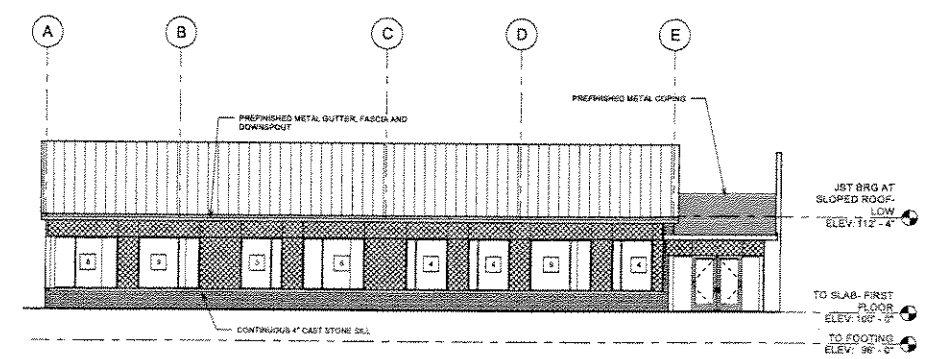


2 EXTERIOR ELEVATION EAST
Scale: 1/8" = 1'-0"

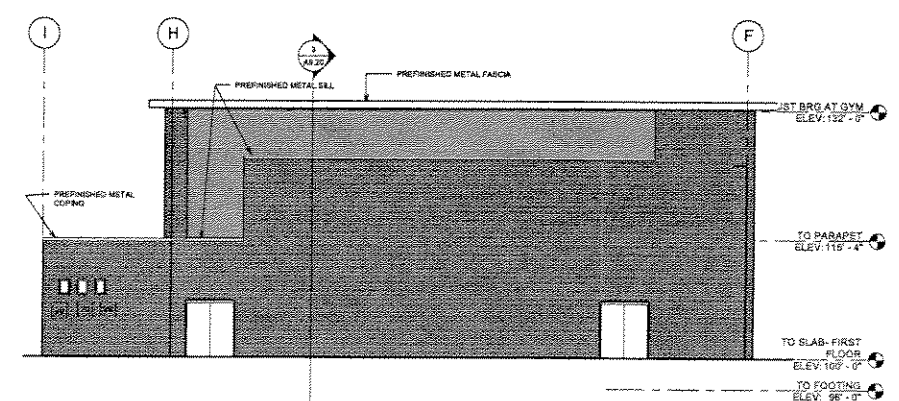

1 EXTERIOR ELEVATION WEST AT GYM
Scale: 1/8" = 1'-0"

DESIGN DEVELOPMENT DOCUMENTS
NOT FOR CONSTRUCTION

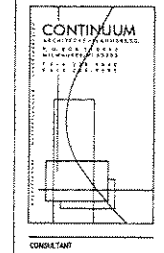

MILWAUKEE
JOB CORPS CENTER
4101 STREET
MILWAUKEE, WI 53234



DEPARTMENT OF LABOR
OFFICE OF JOB CORPS




Rev.	Date	By	Check


DEPARTMENT OF LABOR
MILWAUKEE JOB CORPS CENTER
EXTERIOR ELEVATION-GYM/RECREATION

PROJECT: 0041796384
STATE: 12007
SHEET: 205.DWG.04


A9.10
Continuum Architectural Services, LLC

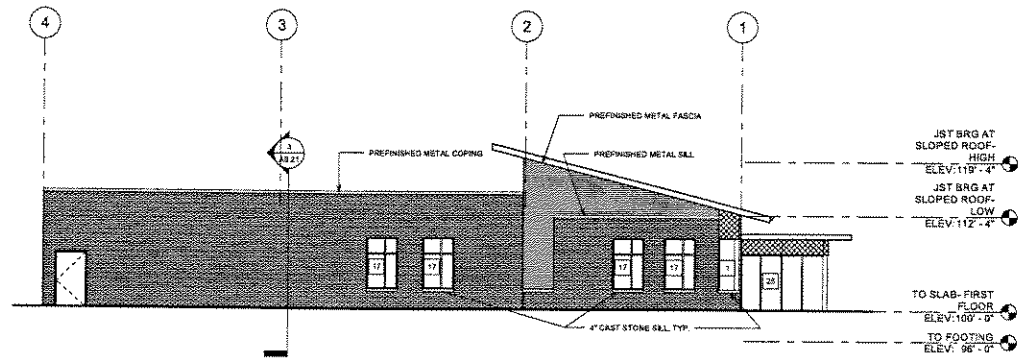



5 EXTERIOR ELEVATION SOUTH
Scale: 1/8" = 1'-0"

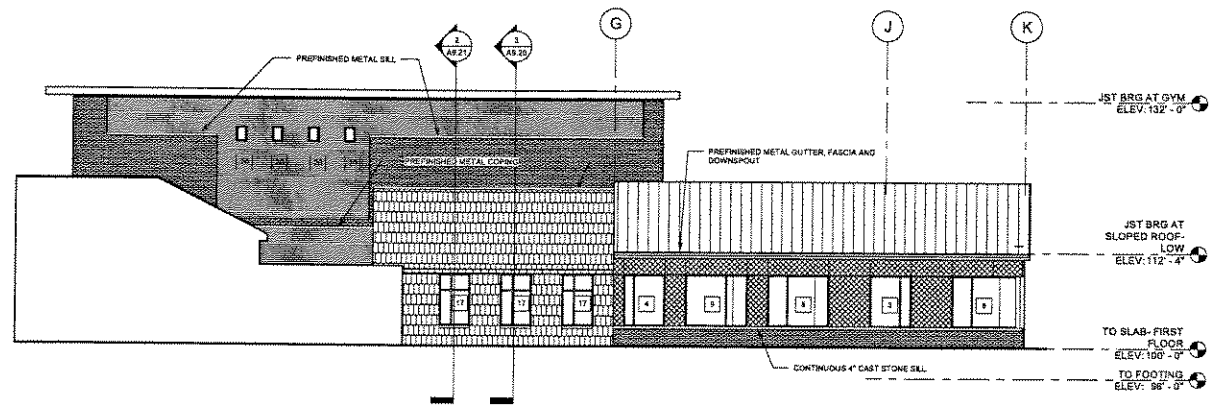


4 EXTERIOR ELEVATION EAST AT ENTRY
Scale: 1/8" = 1'-0"

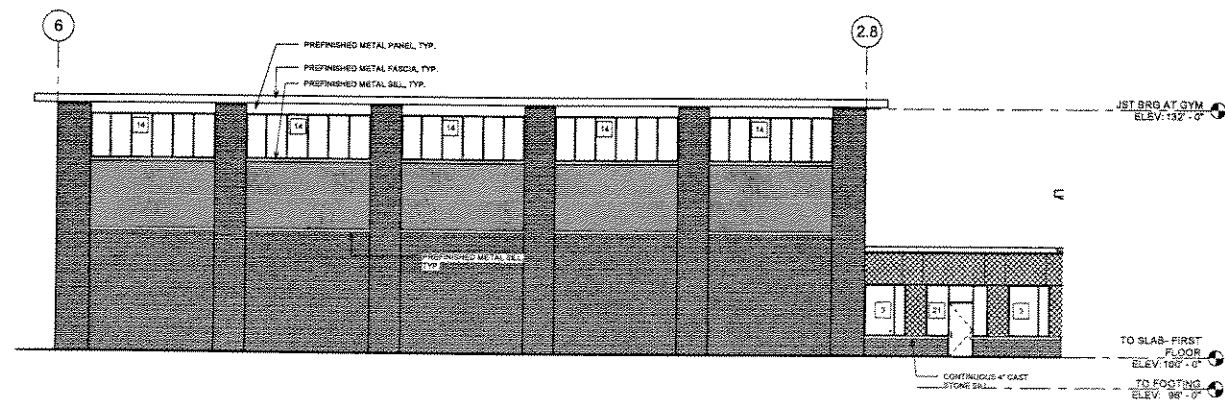

2 EXTERIOR ELEVATION SOUTH AT COURTYARD
Scale: 1/8" = 1'-0"

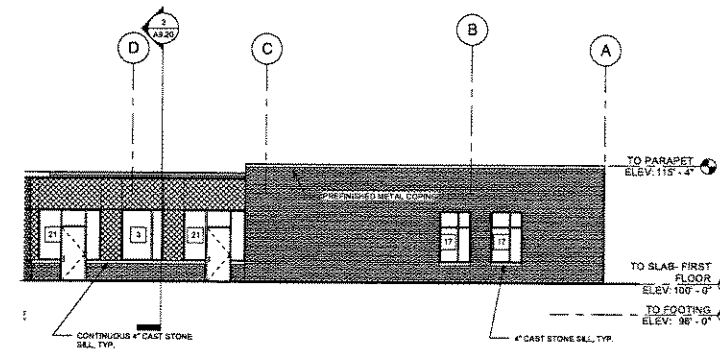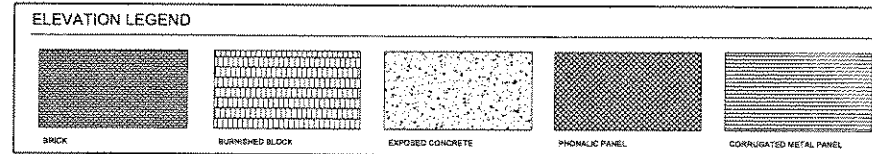


3 EXTERIOR ELEVATION WEST
Scale: 1/8" = 1'-0"

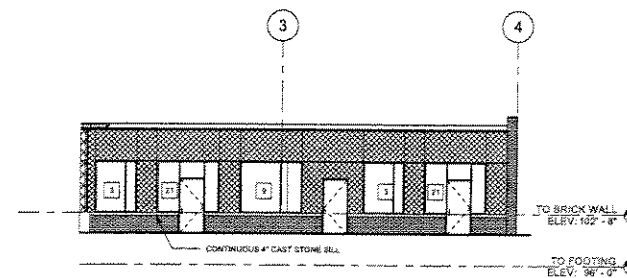

1 EXTERIOR ELEVATION NORTH AT COURTYARD
Scale: 1/8" = 1'-0"

DESIGN DEVELOPMENT DOCUMENTS
NOT FOR CONSTRUCTION

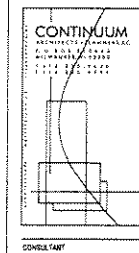

MILWAUKEE
JOB CORPS CENTER



DEPARTMENT OF LABOR
OFFICE OF JOB CORPS




Number:	
Date:	
Name:	
Number:	
Date:	
Name:	

DEPARTMENT OF LABOR
MILWAUKEE JOB CORPS CENTER
EXTERIOR ELEVATIONS-
GYM/RECREATION


PROJECT#: 201207020004
DATE: 12/20/12
ISSUE: 005_00_S&P

A9.11

Continuum
Continuum Architecture + Interior Design

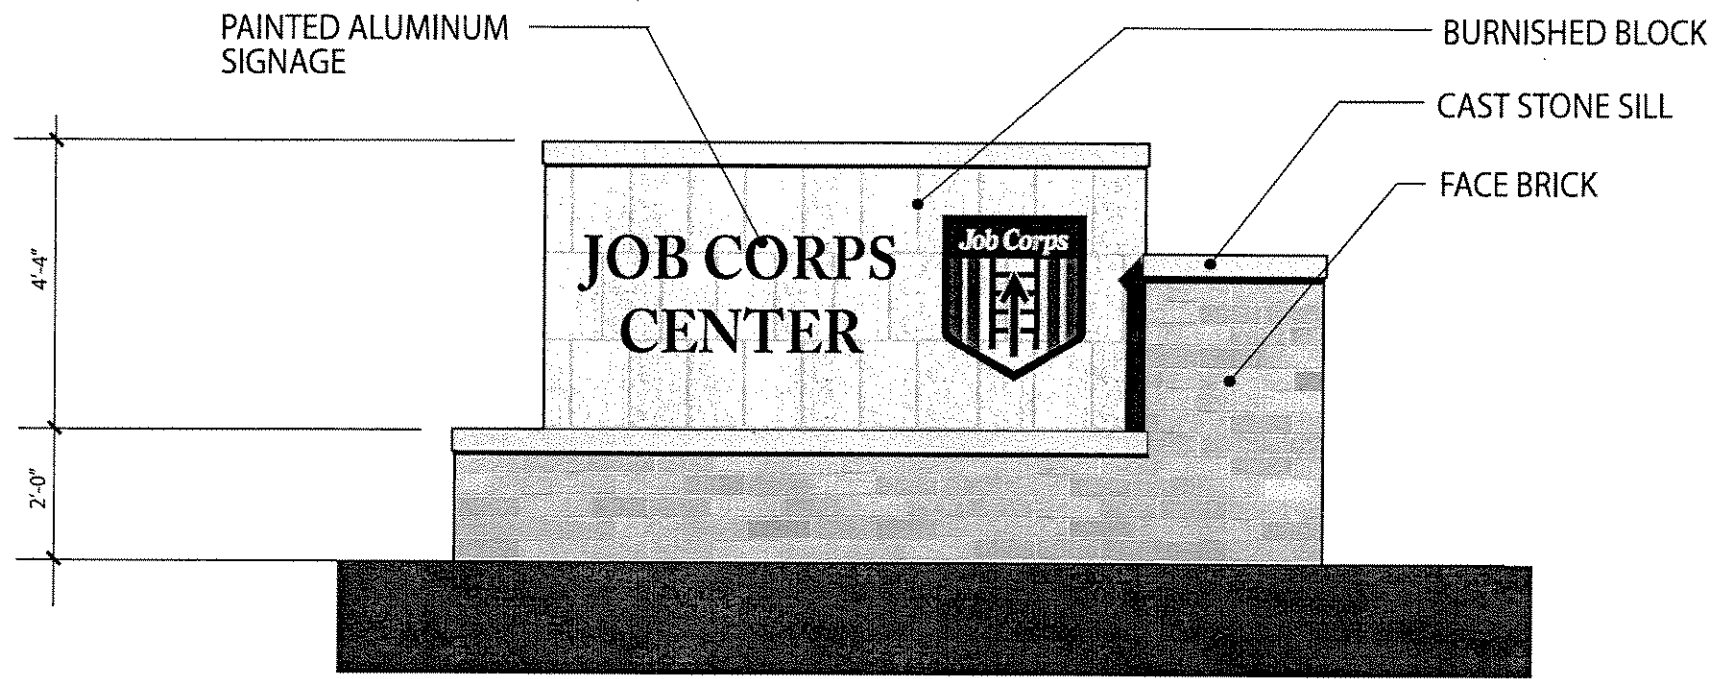

SIGN ELEVATION

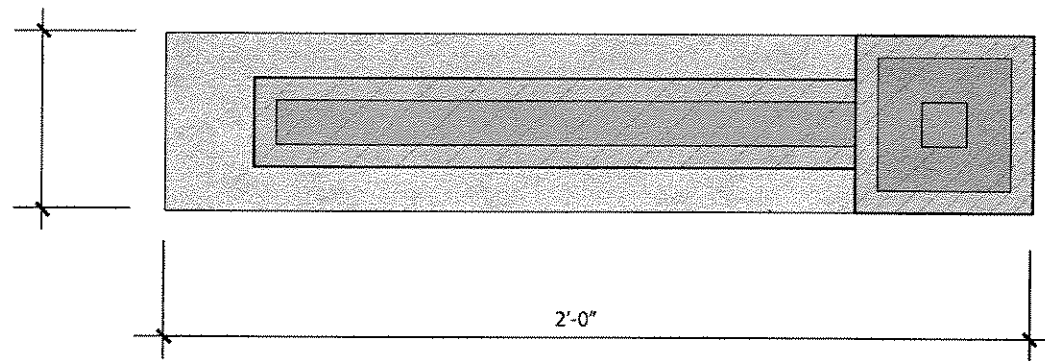

SIGN PLAN

ENTRY SIGNAGE