





GRAND STAIR MITHCHELL	5/10/52
MILWAUKEE	5/10/52
JOHN MITCHELL	5/10/52
ROBERT ARCHER	5/10/52
MAKER	5/10/52
10/10/52	5/10/52

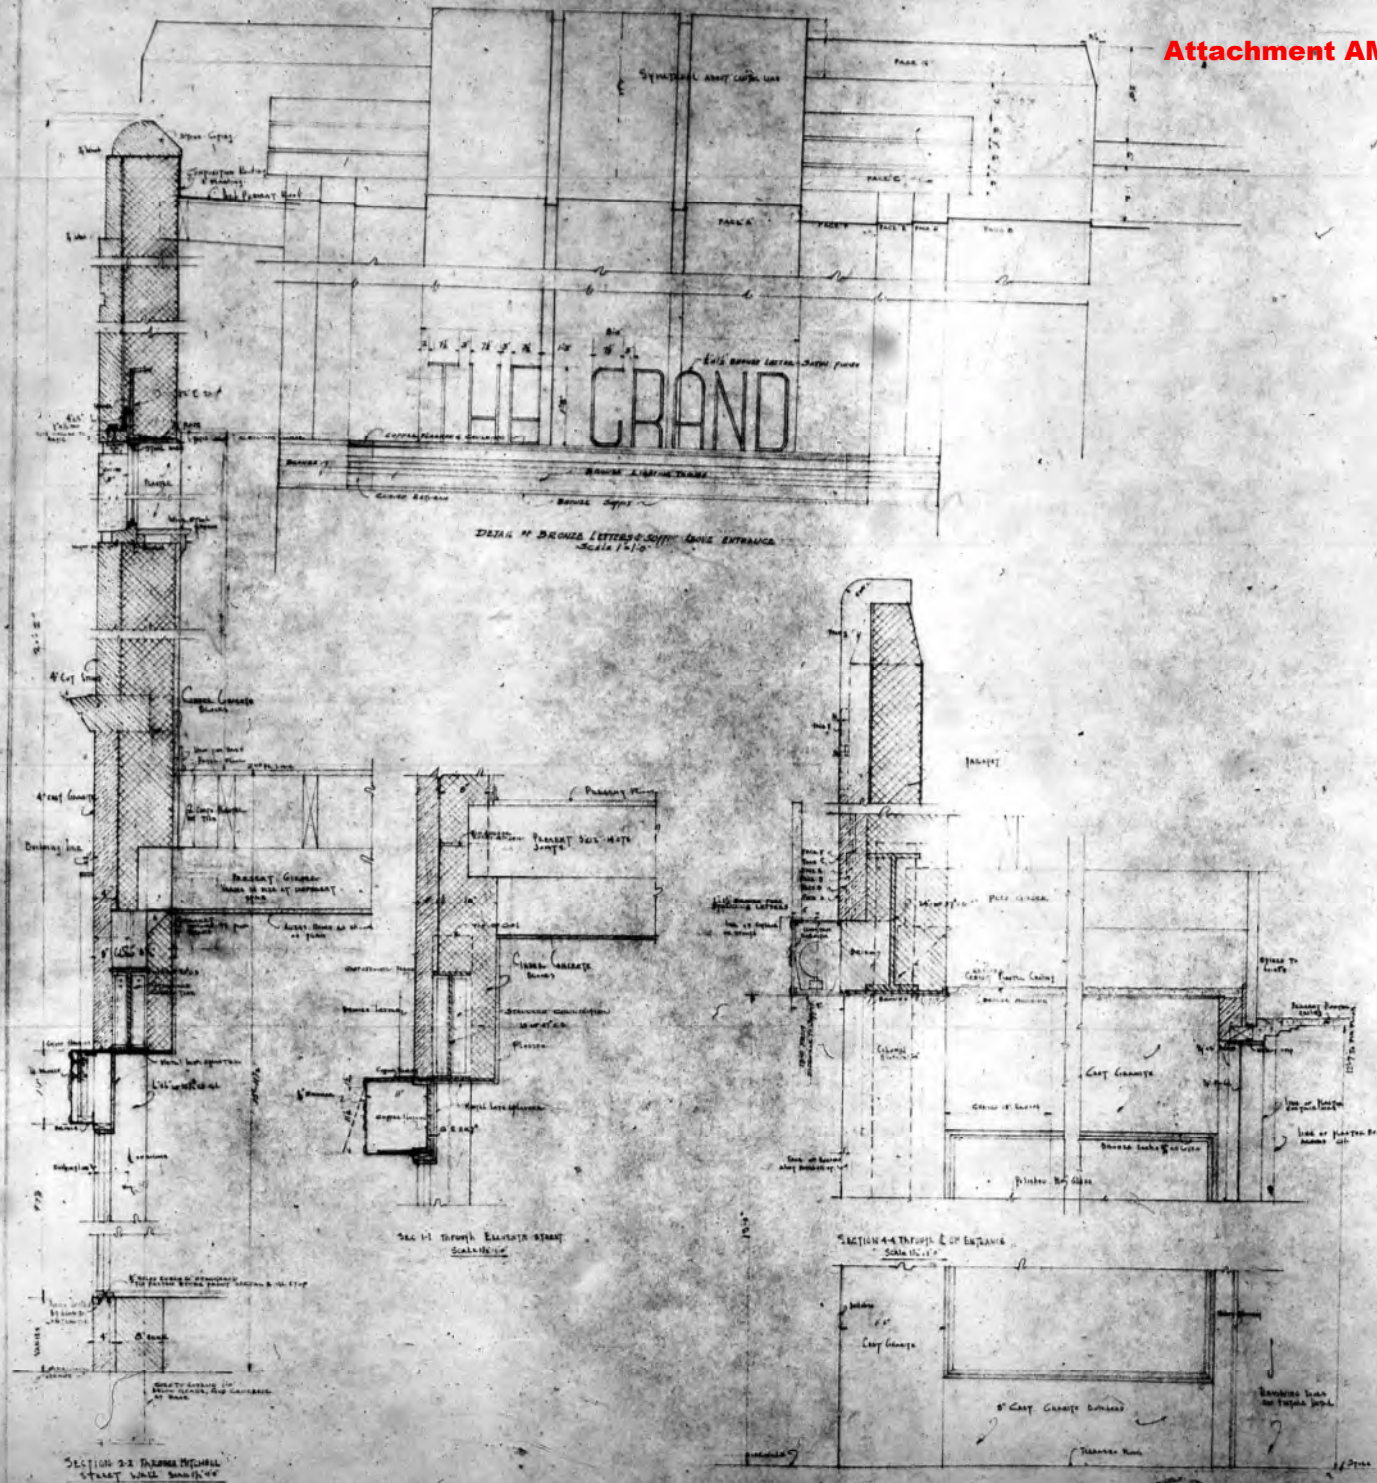

DETAIL SHEET THE GRAND
 DRAWN BY: J. H. H. H.
 CHECKED BY: J. H. H. H.
 DATE: MAY 22, 1911
 SCALE: AS SHOWN

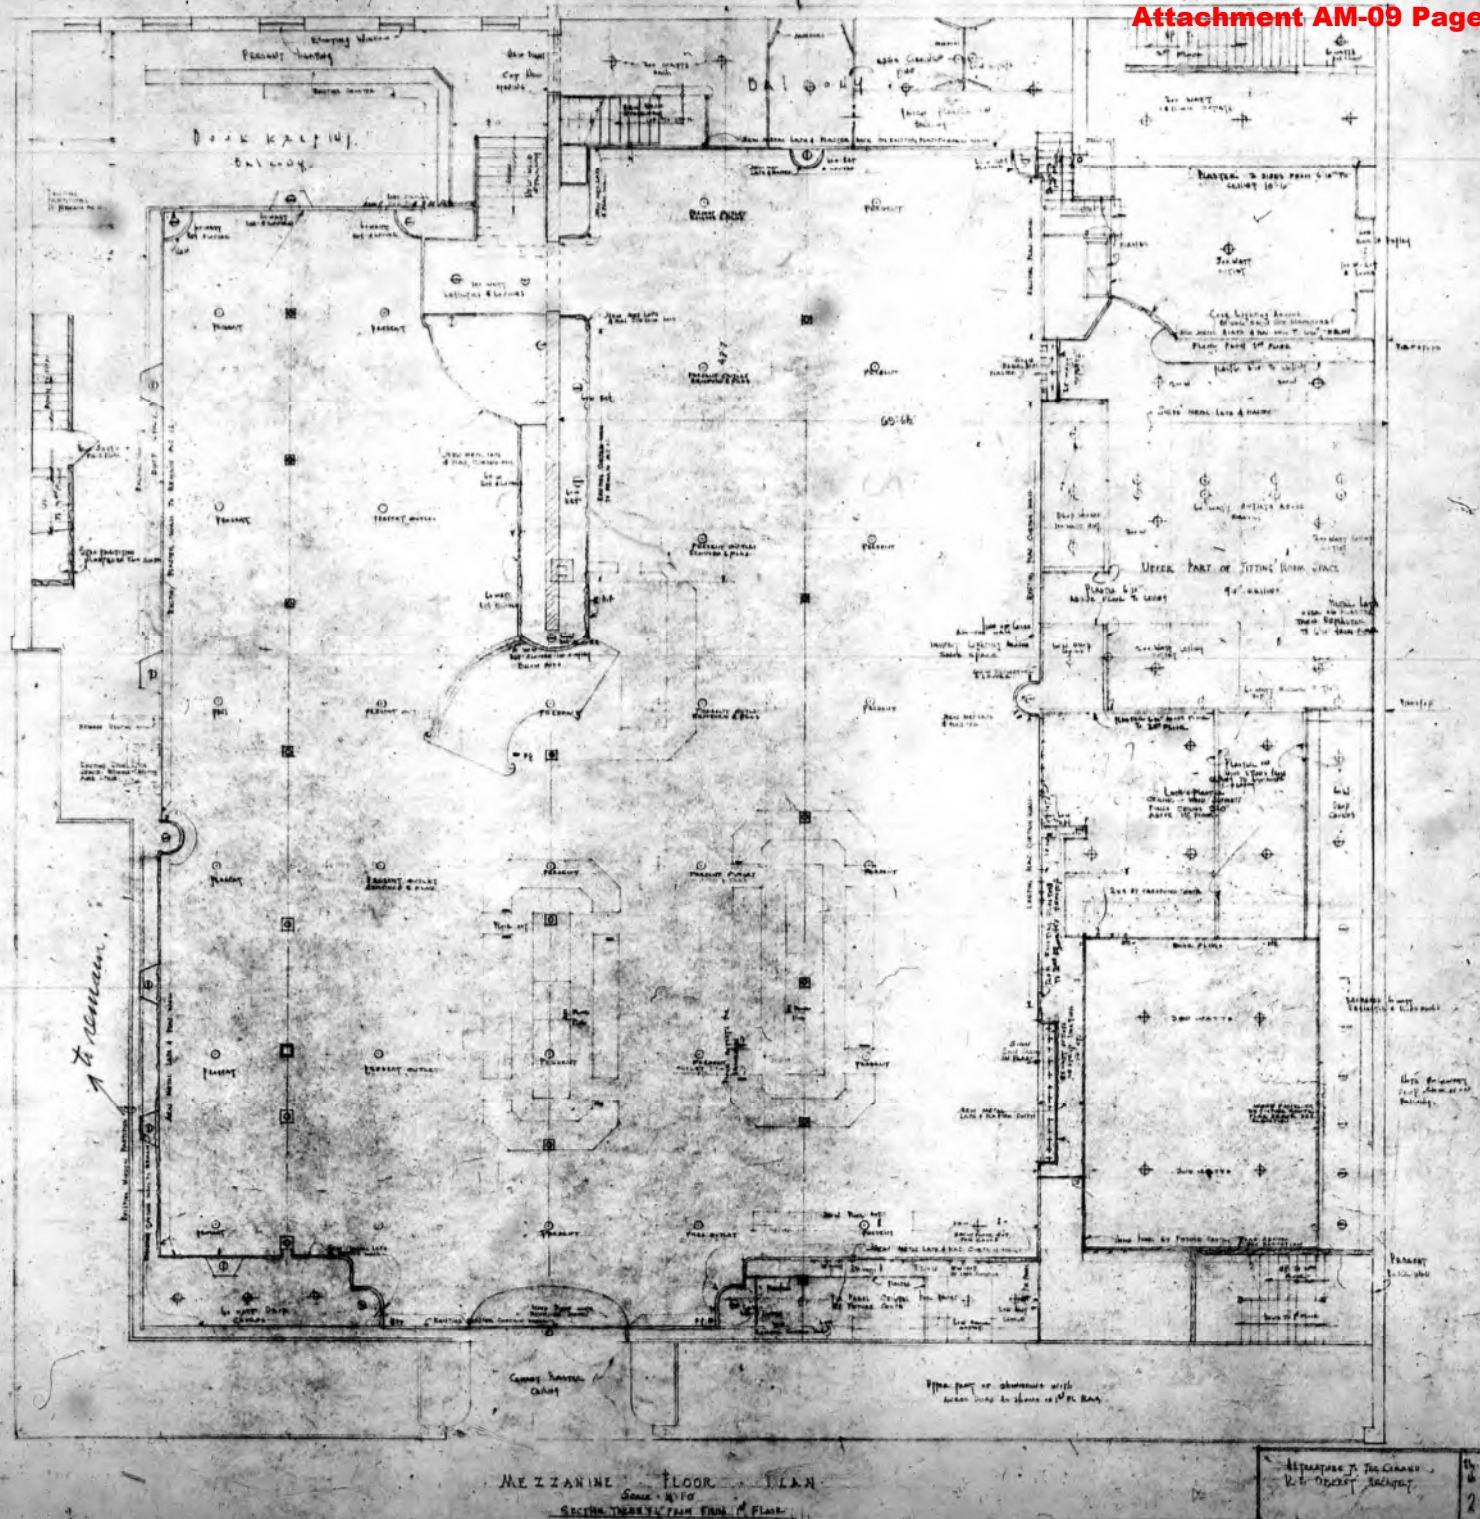


MEZZANINE FLOOR PLAN

Scale: 1/8" = 1'-0"

SECTION TWENTY-THREE FROM A PLAN

APPROVED: J. E. CHANDLER
R. E. ORRICK, ARCHT.

2

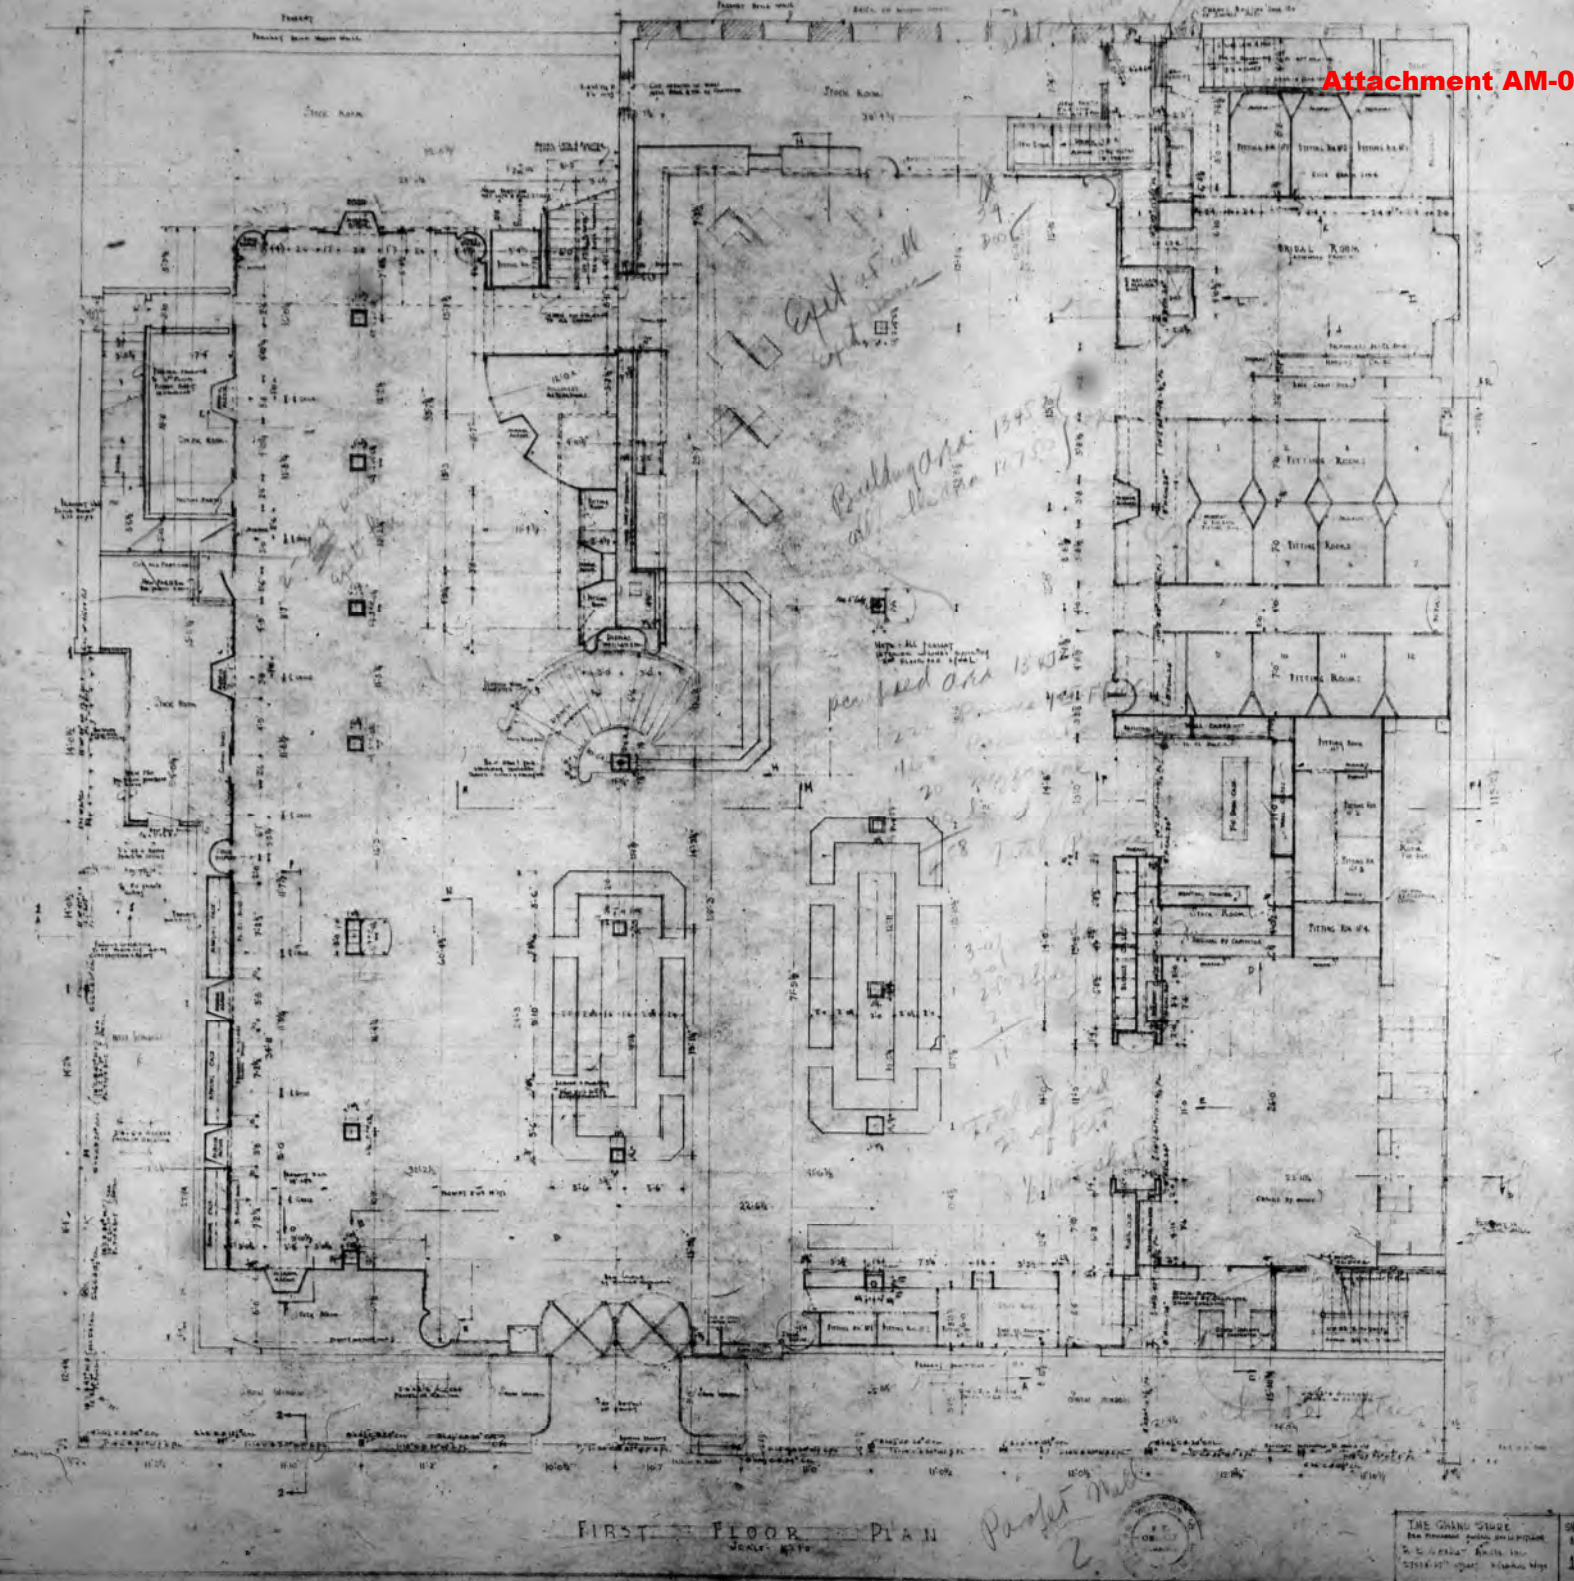




1. *Sten*

Remove all
Partitions, not
load them up
with junk & no
purpose.

plus crando to
connect with
stair at NW end
(?)

type of wall 2

← Col + girders
line on/off plane

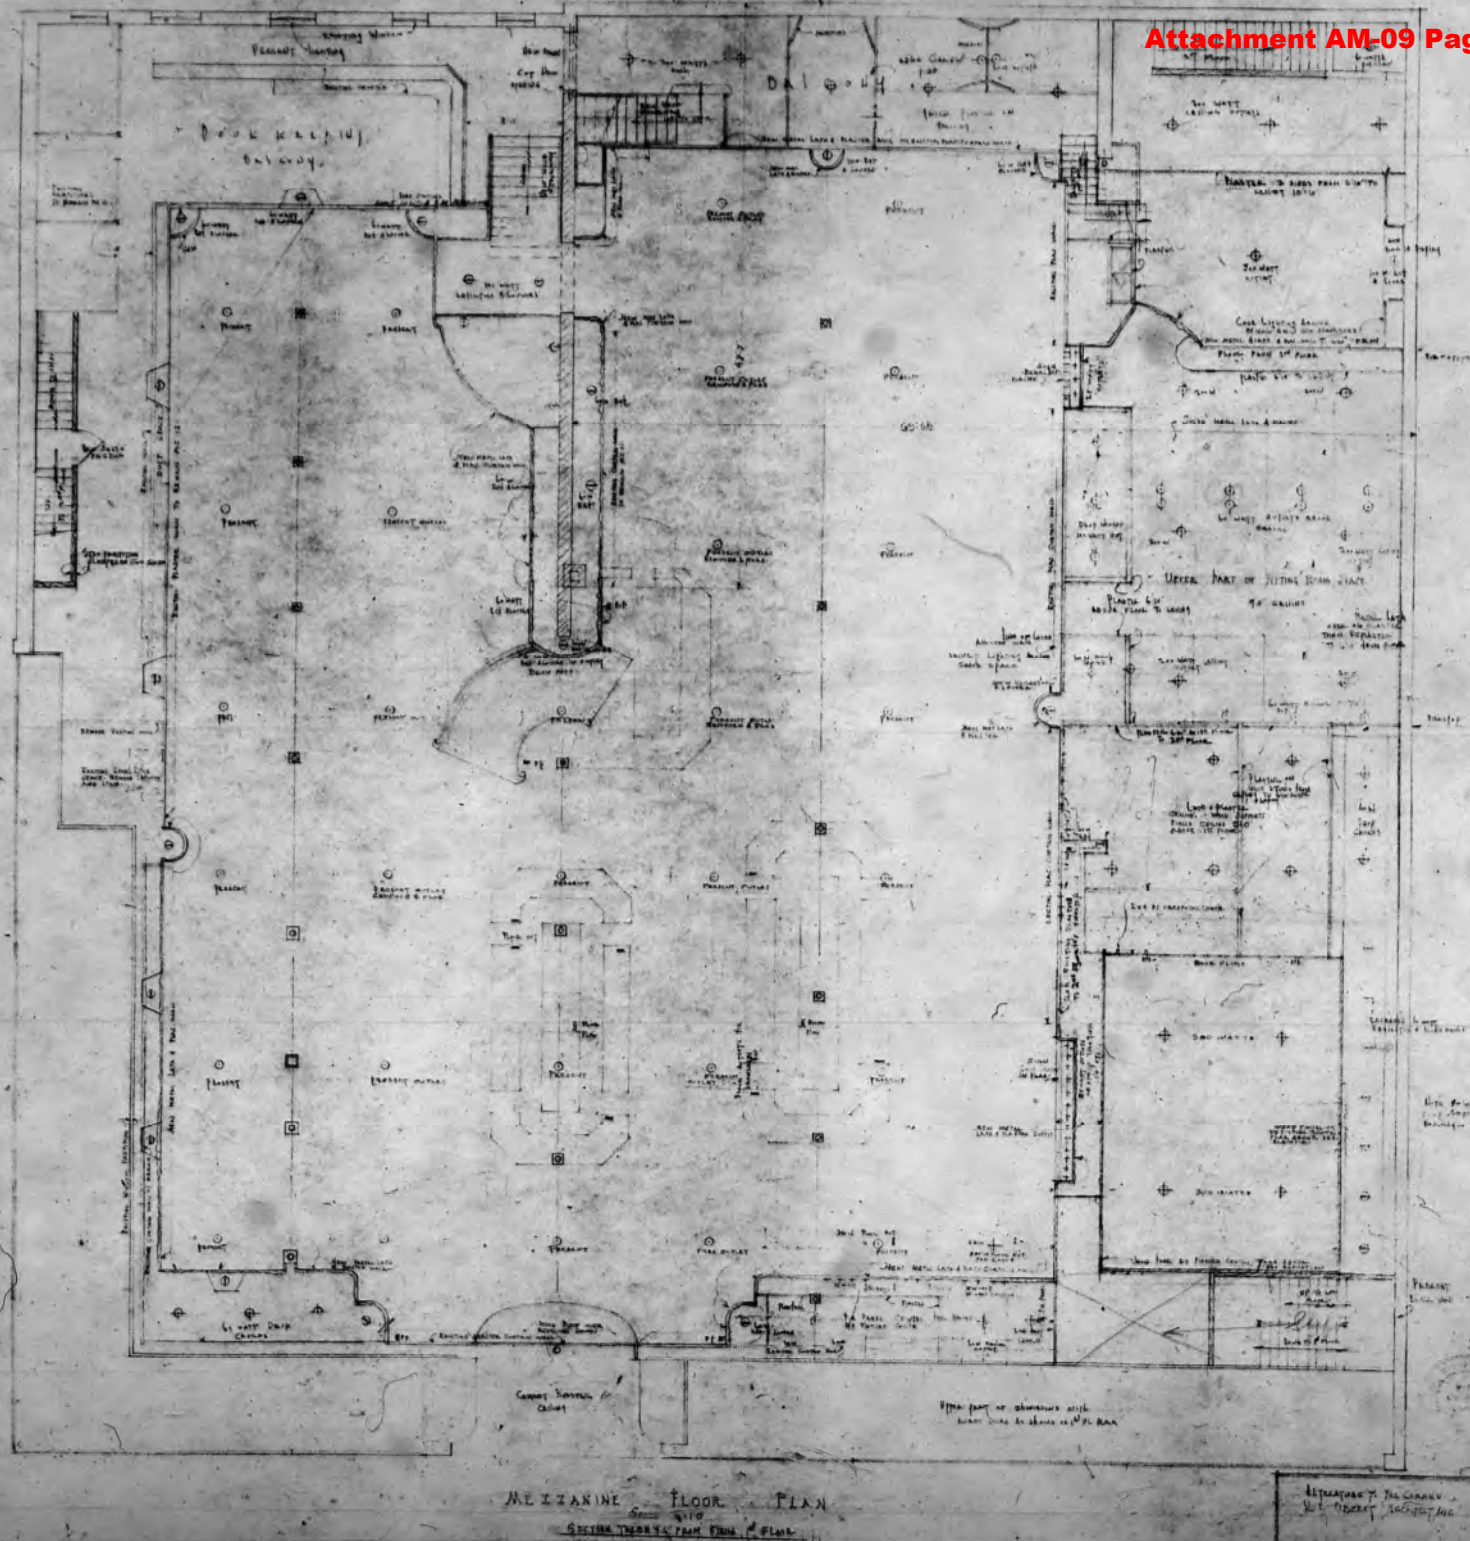

MEZZANINE FLOOR PLAN
SECTION TENTH ARMY PLAN
1910

MEZZANINE FLOOR PLAN
SECTION TENTH ARMY PLAN
1910

