


East Burleigh Street

North Bremen Street

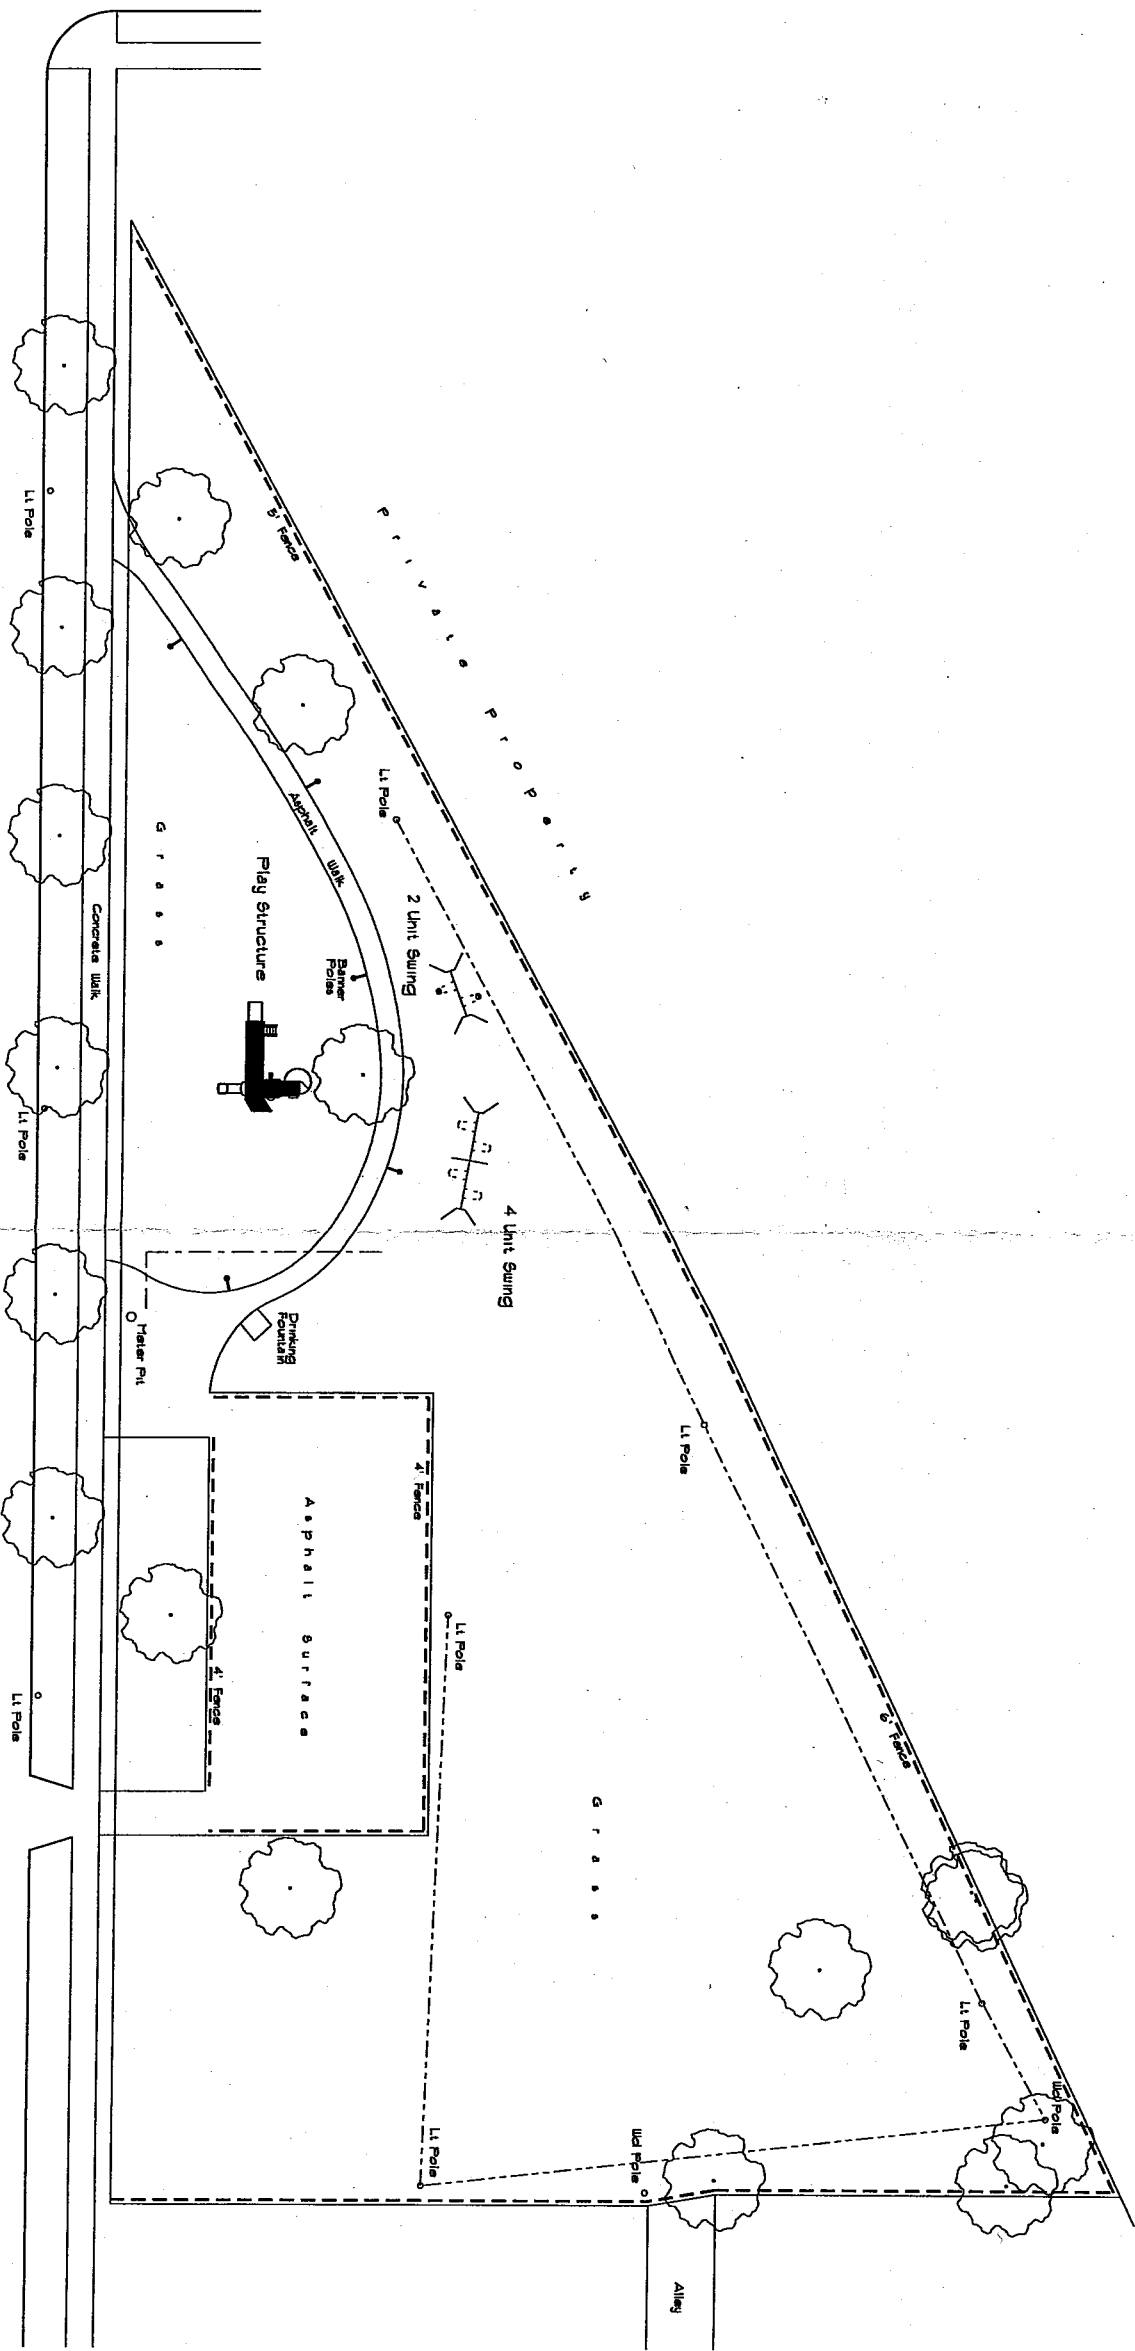

City of Milwaukee
 Department of Public Works
 Buildings & Fleet Services

APPROVER	
SUPERVISOR IN CHARGE	
DESIGNER	
COMMISSIONER OF PUBLIC WORKS	

North Bremen Street Playarea
 3050 North Bremen Street
 Buildings & Fleet Services
 General Site Plan

DESIGNED BY	
DRAWN BY	TJLA
CHECKED BY	
DATE	5/03
SCALE	1" = 20'
SHEET NUMBER	1

