


PROJECT:
TERRACE ROW

ADDRESS:
711 E. KILBOURN
AVE.
MILWAUKEE, WI

REVISIONS		
TAG	DATE	BY



WSA PROJECT NO: US-134A
 SCALE: AS NOTED
 PHASE: CD
 DATE: 12-20-06

ELEVATION
A400

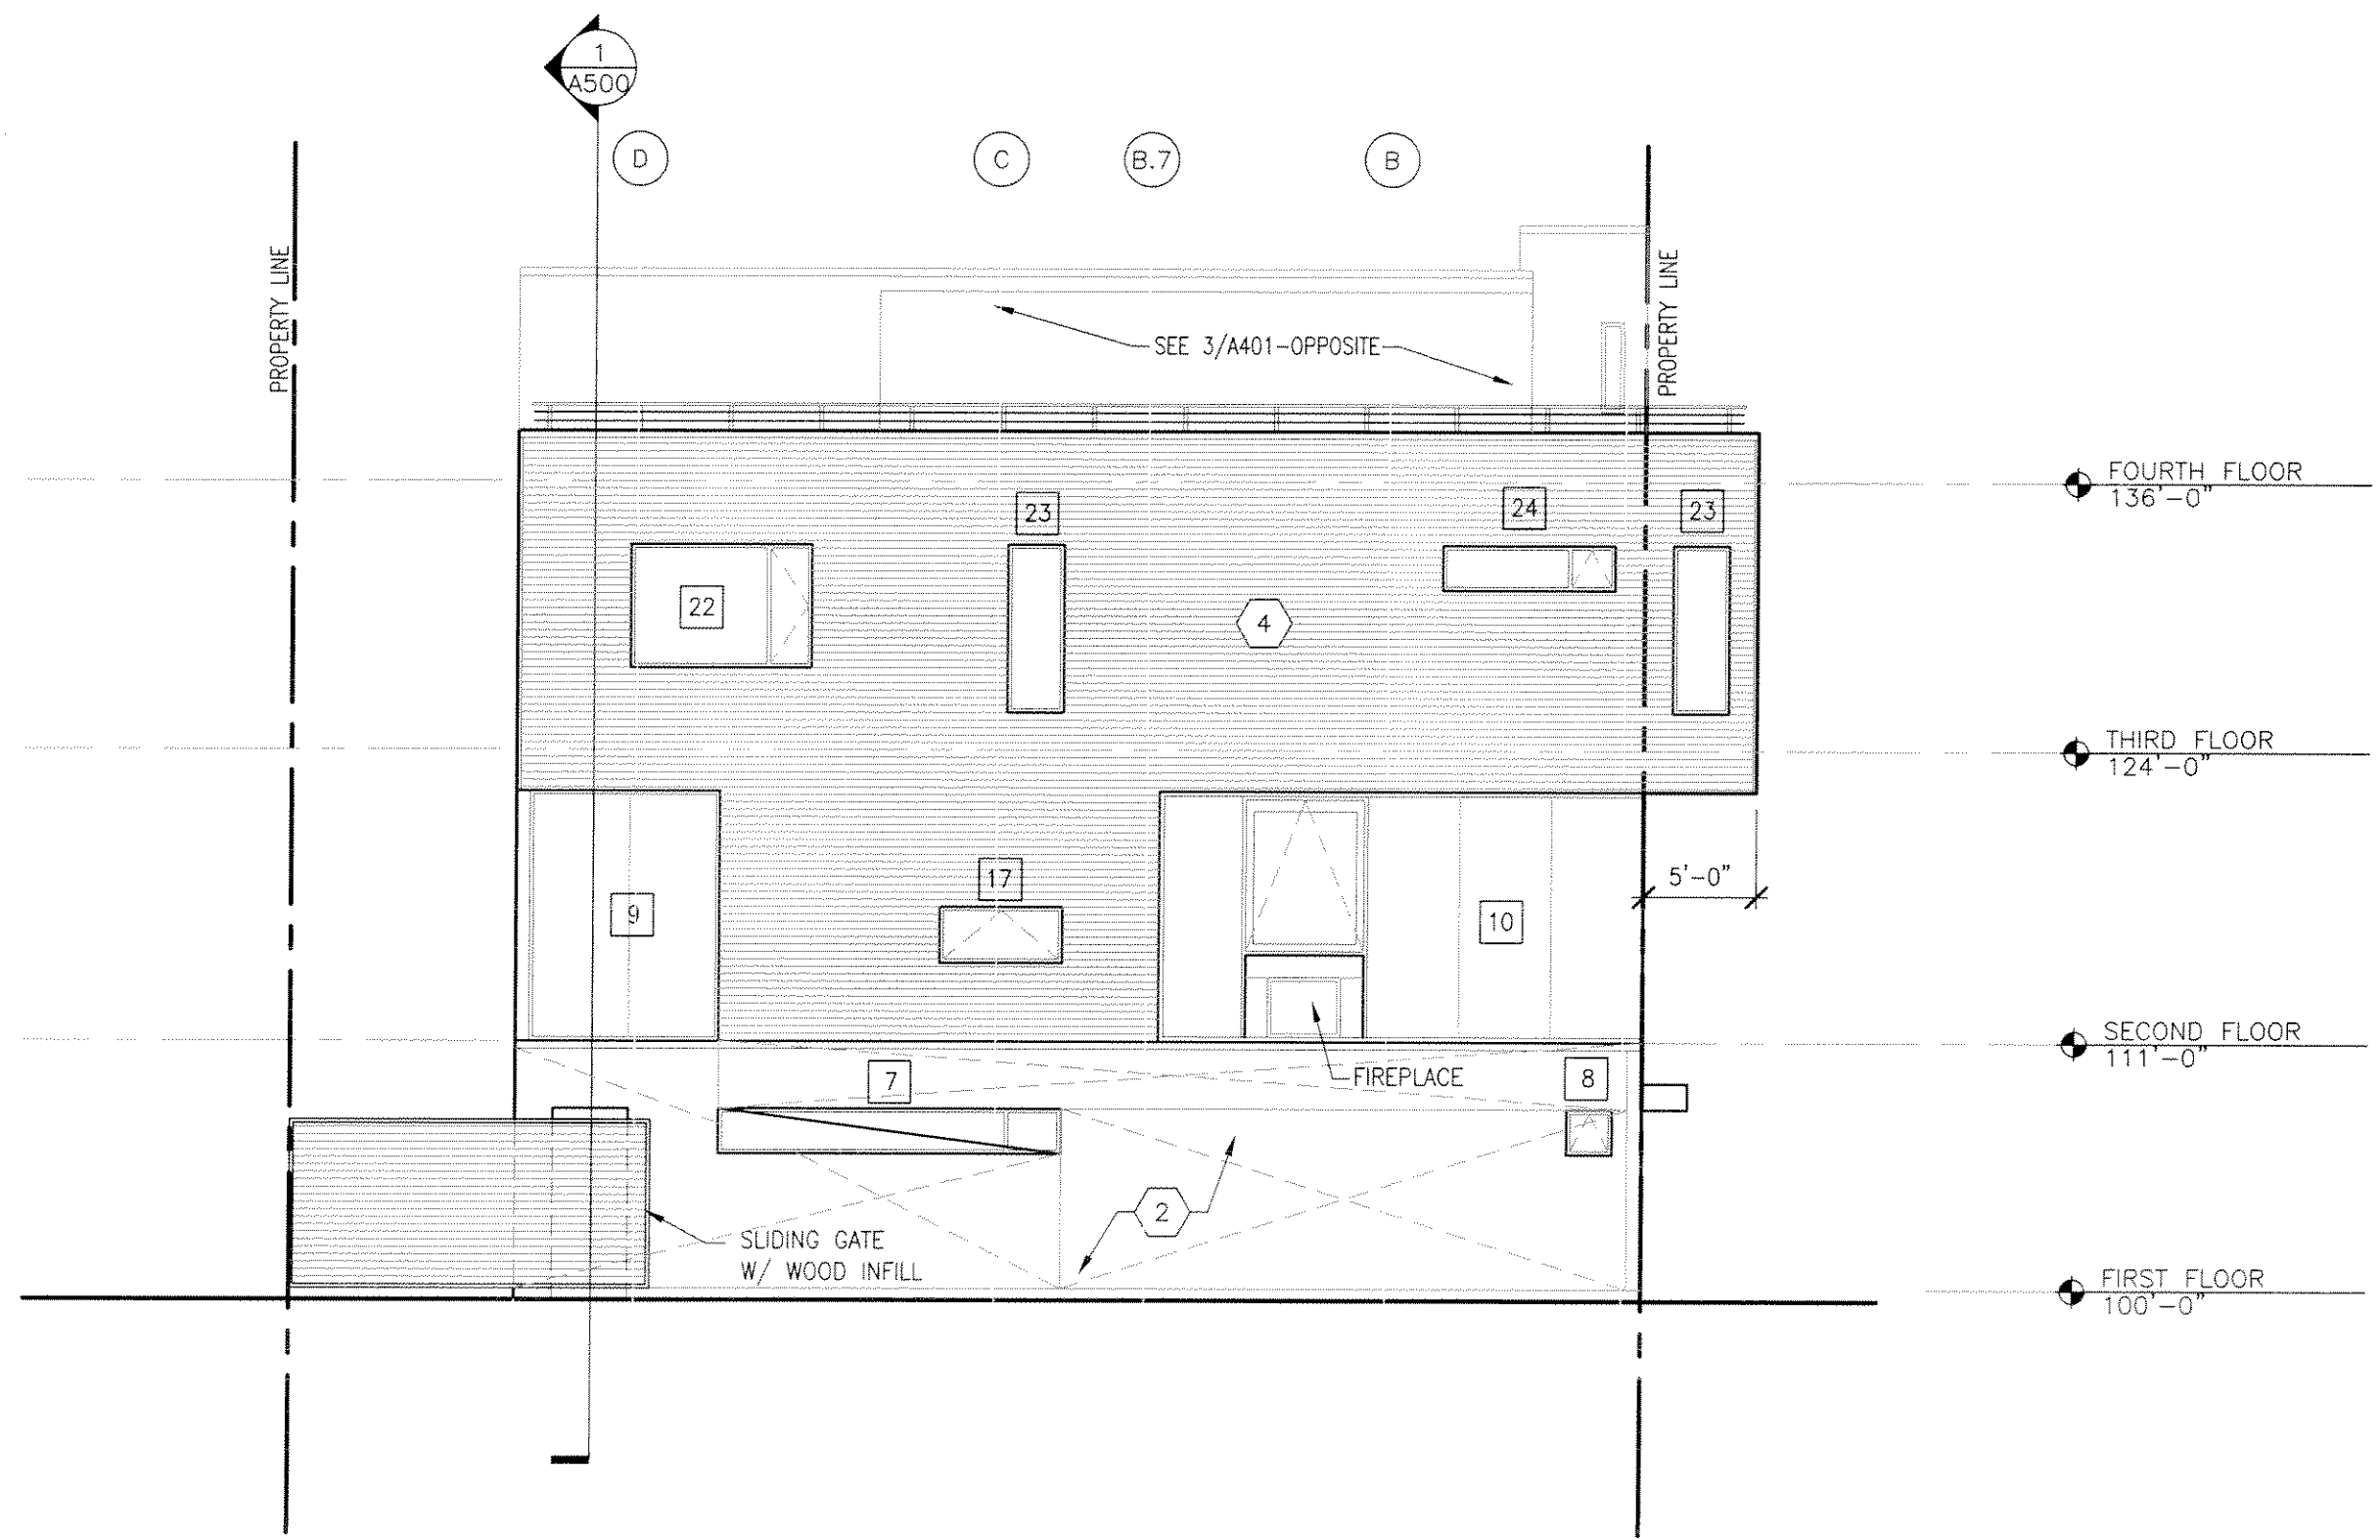

1
1/8"=1'-0"

EAST ELEVATION

 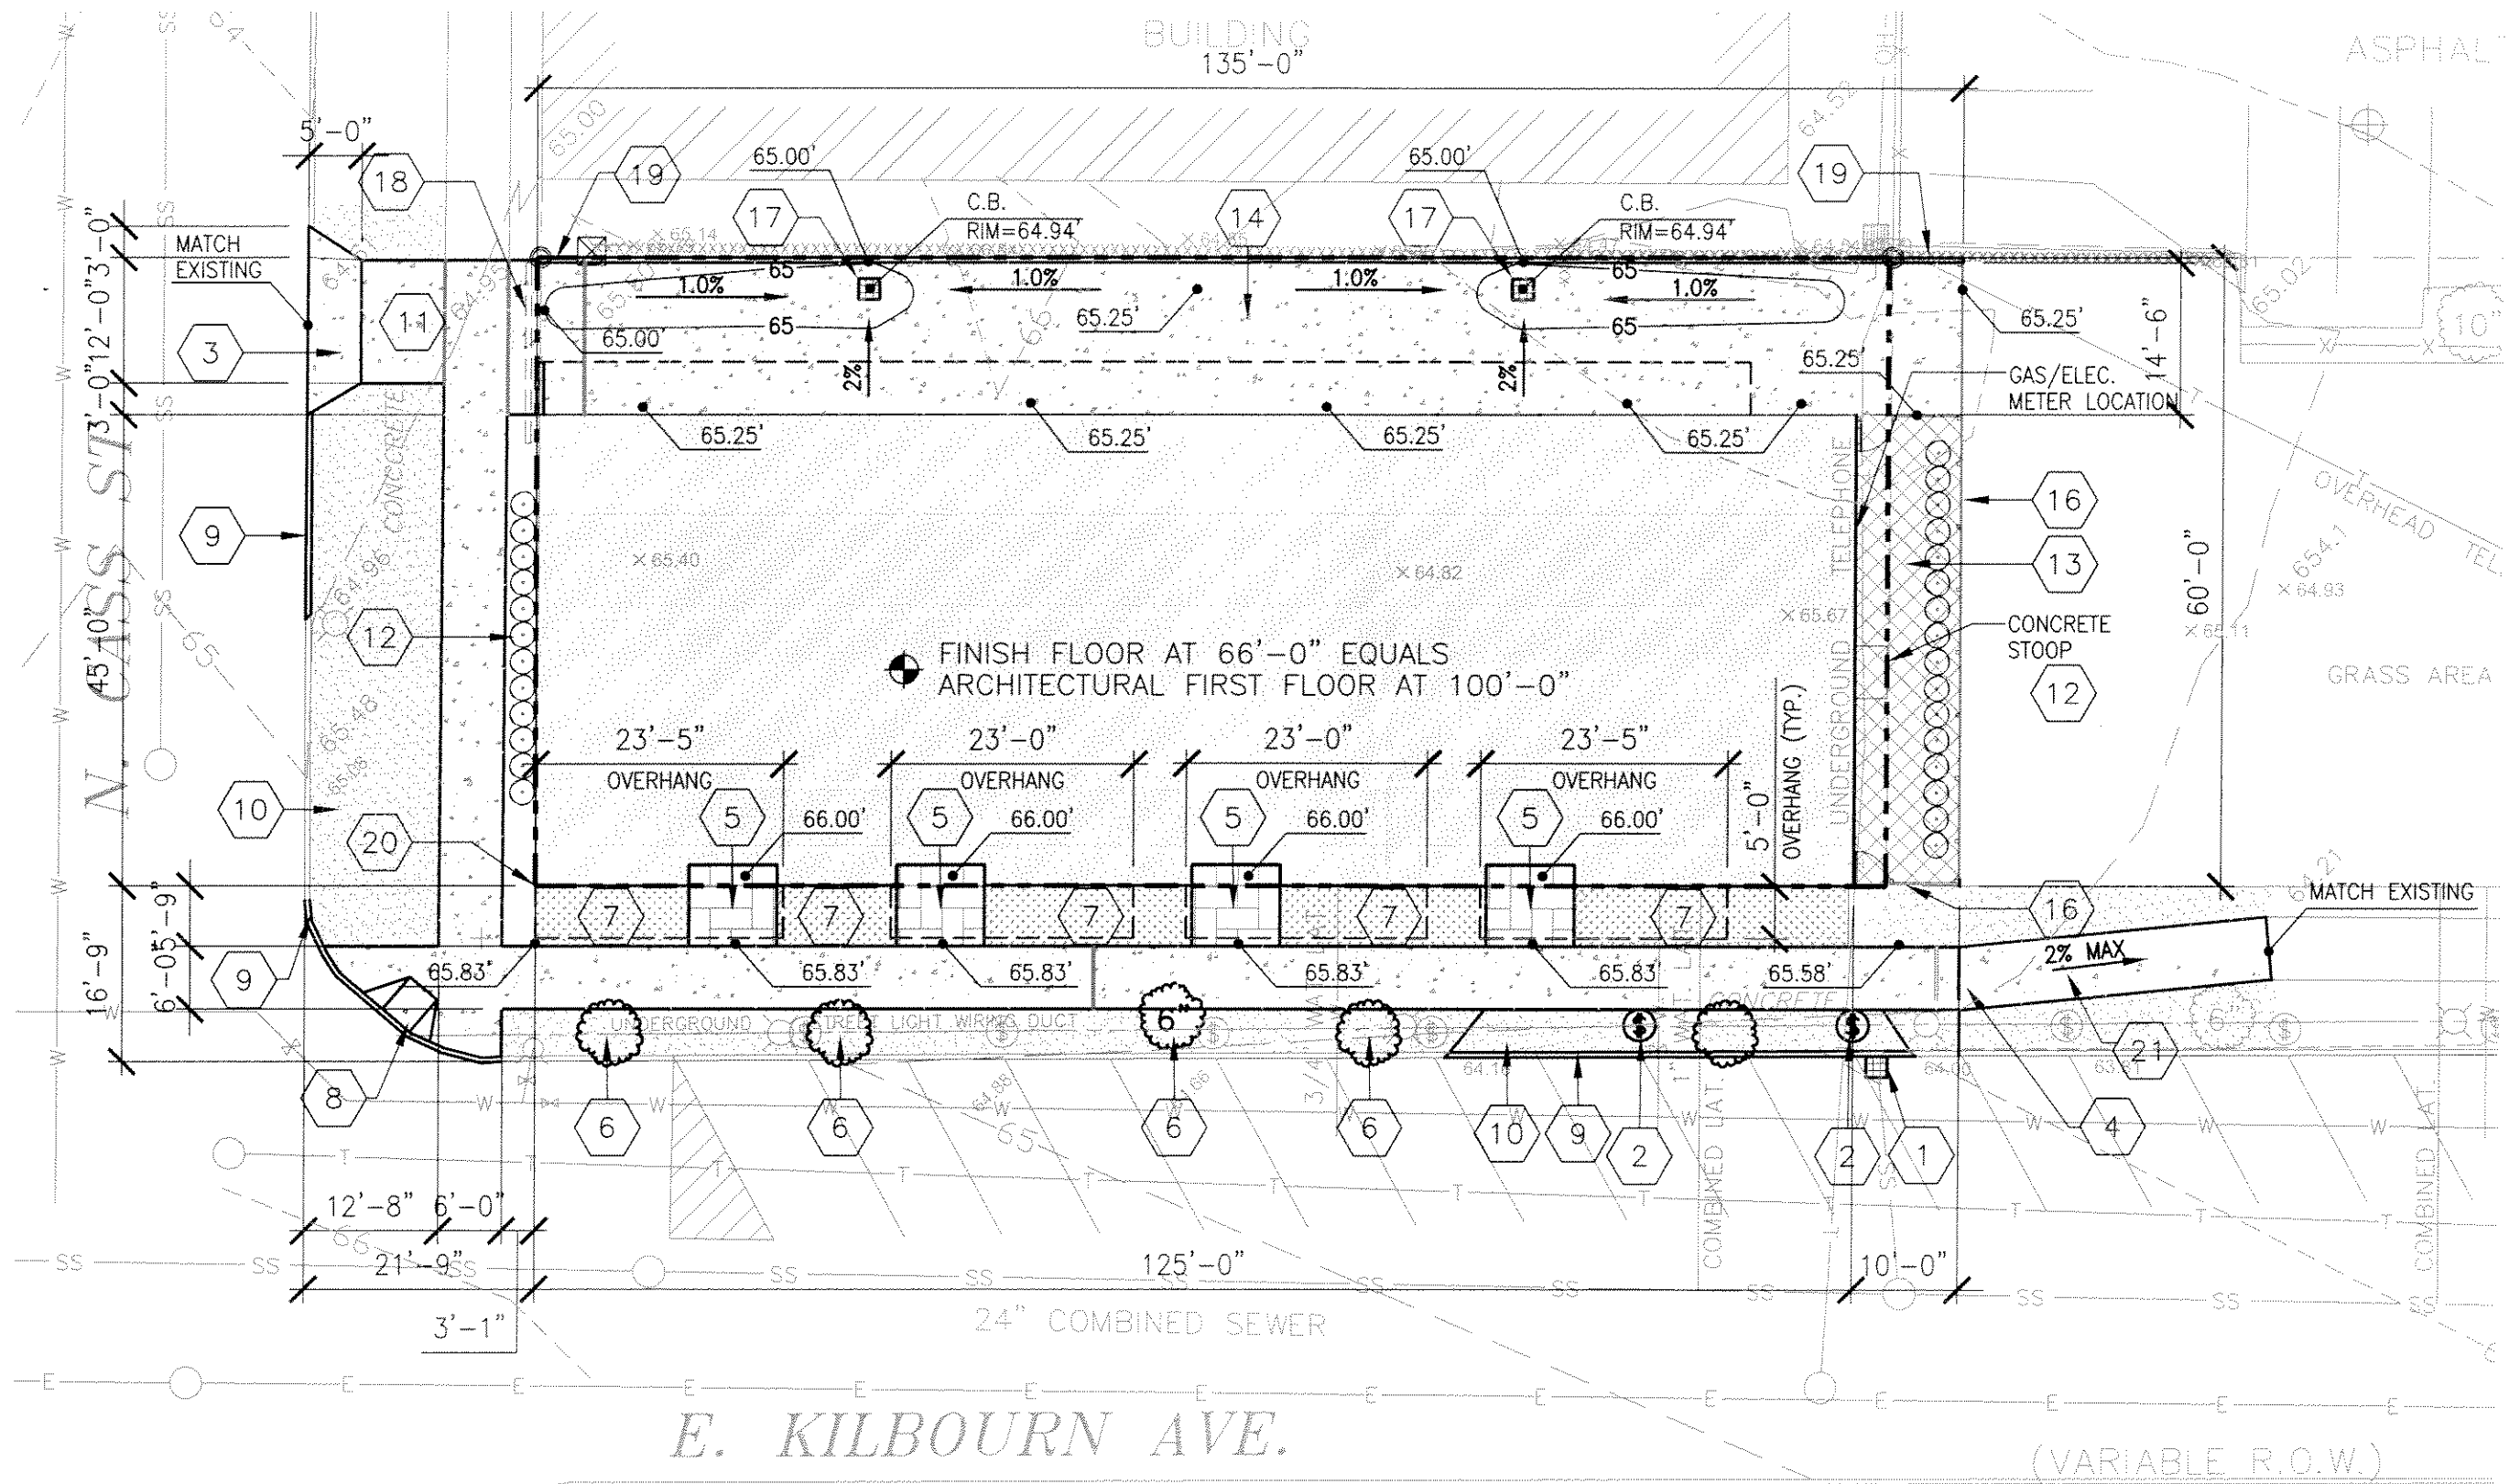

1
1/16"=1'-0"

SITE LANDSCAPE & GRADING PLAN

WORKSHOP ARCHITECTS

1726 N SECOND ST
MILWAUKEE, WI 53212
VOICE: 414.272.9822
FACSIMILE: 414.272.9823



PROJECT:
TERRACE ROW

ADDRESS:
**711 E. KILBOURN AVE.
MILWAUKEE, WI**

REVISIONS		
TAG	DATE	BY

VISA PROJECT NO. 05-124A
SCALE AS NOTED
PHASE LCD
DATE 11-20-06

SITE LANDSCAPE
& GRADING PLAN

A100