


Stephen Black  
Owner  
154 N Dickson Blvd  
Columbus WI 53925  
608 445 6172  
stephen@redbudhomeswi.com  
www.redbudhomeswi.com



ATER-BAER RESIDENCE  
SCALE: 1/4" = 1'-0"  
DATE: 5.17  
100 W. BROWN ST. MILW. WI  
EXTERIOR ELEVATIONS

DRAWN BY: S. B. B.	APPROVED BY:
REVISIONS: 15.17	
DRAWING NUMBER: 6049	

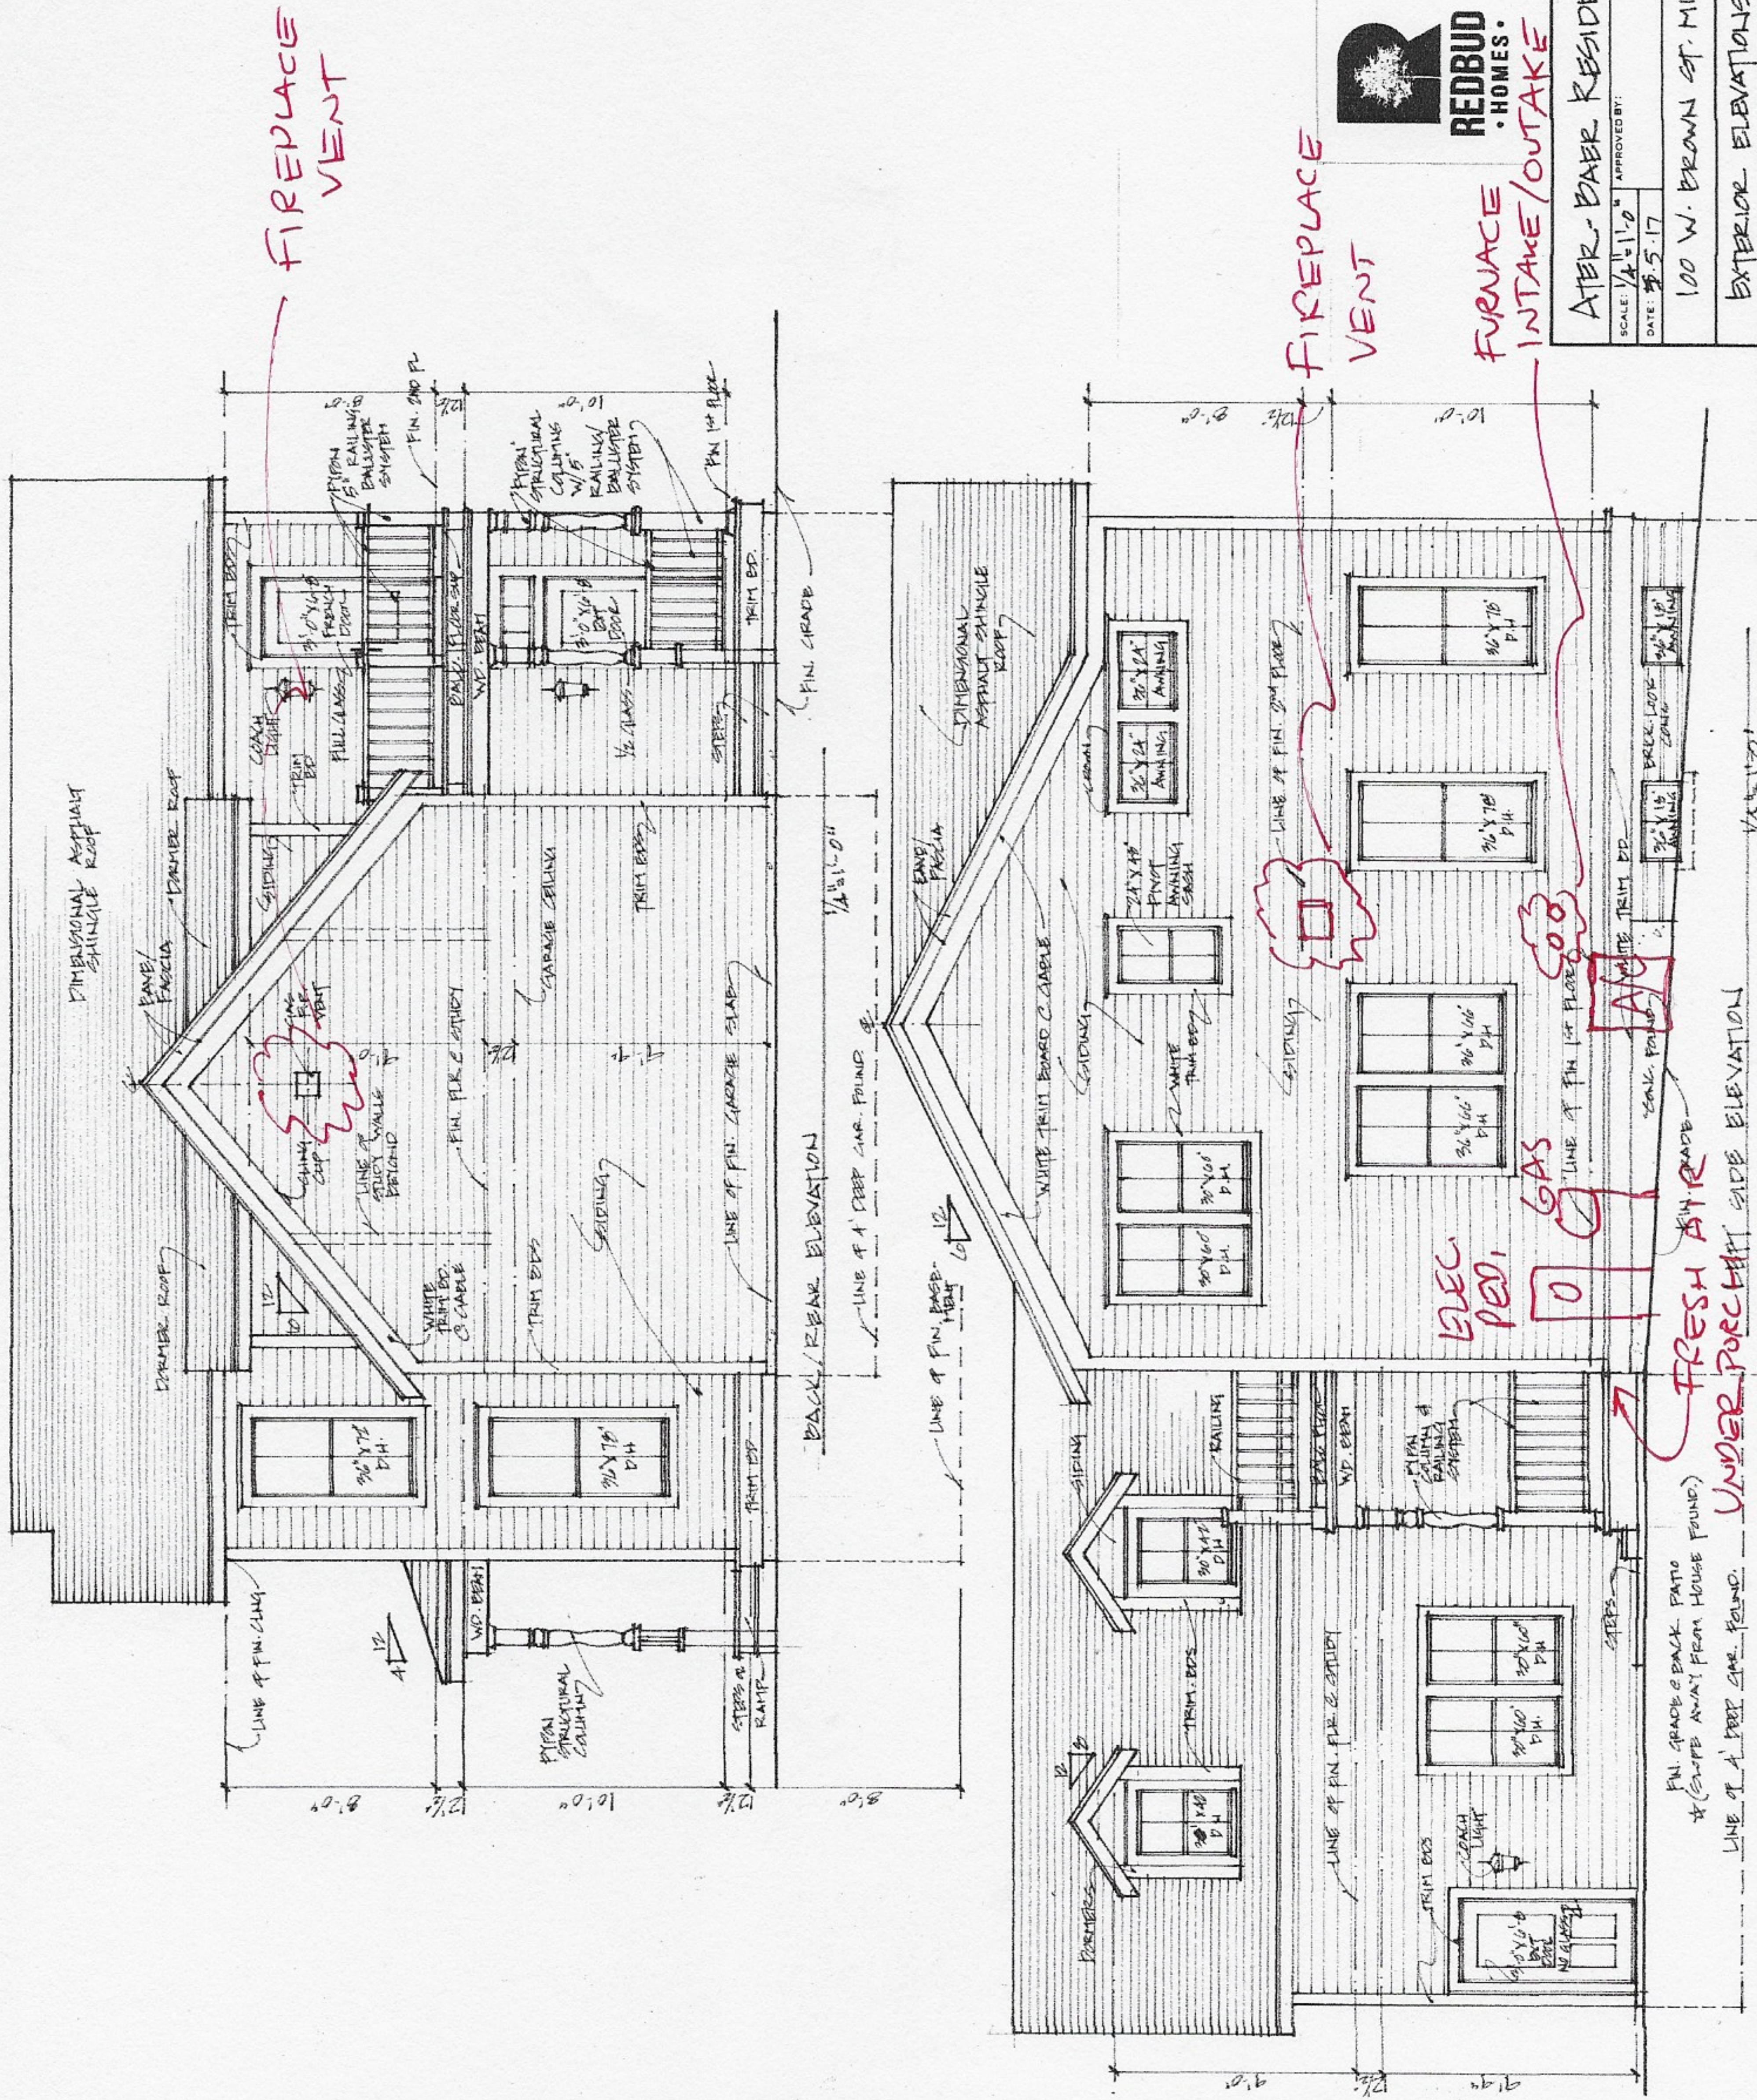

FIREPLACE VENT

FIREPLACE VENT

FURNACE INTAKE/OUTAKE

ELEC. PED. GAS

FRESH AIR GRADE  
UNDER PORCH AIR ELEVATION