

NOTES:
 1.) VERIFY MOUNTING IN FIELD

SITE 11

Project Title

ASCENSION

Date **11.20.17**

AGI EoR **D. SELBY**



Lead Drafter **MPK**

Drawn By **JRA**


Project Mgr. **V.Casey**

General Sign Specifications

- Interior Exterior
- Single Faced Double Faced
-
- Non-Illuminated
- Illuminated
 120 Volts Amps(+/-)
- Location Milwaukee, WI
- Windspeed _____

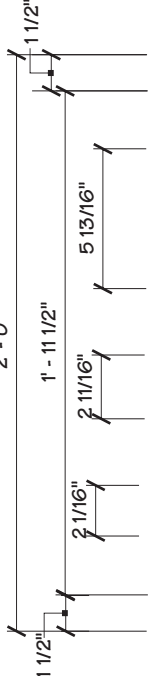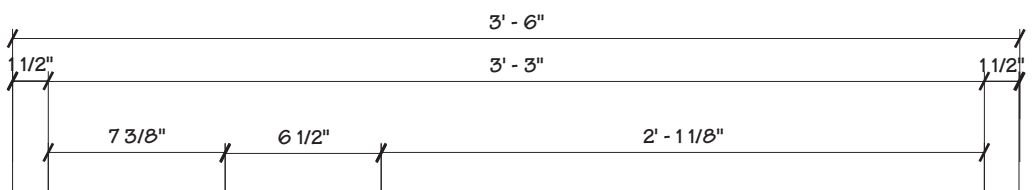


- 'ASCENSION LOGO' IS SURFACE APPLIED 3M TRANSLUCENT 'WHITE' DIGITALLY PRINTED VINYL PER LOGO DETAIL W/ 3M SCOTCHCAL LUSTER OVERLAMINATE 8519
- COPY IS SURFACE APPLIED 3M TRANSLUCENT 'WHITE' DIGITALLY PRINTED VINYL TO MATCH PMS 286C 'ASCENSION BLUE' W/ 3M SCOTCHCAL LUSTER OVERLAMINATE 8519
 -COPY STYLE IS WHITNEY SEMIBOLD
- RETAINER AND RETURNS PAINTED MAP TO MATCH PMS 286C 'ASCENSION BLUE'
- FACE IS TRANSLUCENT #7328 'WHITE' ACRYLIC
- DISCONNECT SWITCH

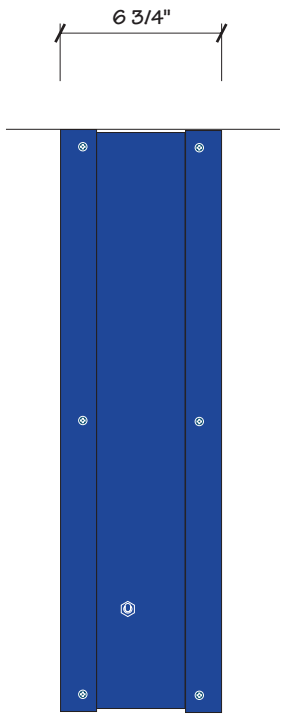

1 FRONT ELEVATION
 1 1 1/2" = 1' - 0"

2 SIDE VIEW
 1 1 1/2" = 1' - 0"

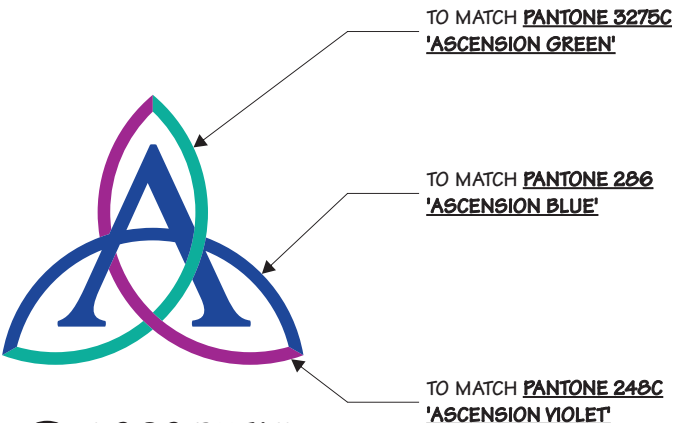

3 LOGO DETAIL
 1 N.T.S.

- TO MATCH PANTONE 3275C 'ASCENSION GREEN'
- TO MATCH PANTONE 286 'ASCENSION BLUE'
- TO MATCH PANTONE 248C 'ASCENSION VIOLET'

Drawing Revisions	Change	Date	By

This document is the sole property of Architectural Graphics, Inc., and all design, manufacturing, reproduction, use and sale rights regarding the same are expressly forbidden. It is submitted under a confidential relationship, for a special purpose, and the recipient, by accepting this document assumes custody and agrees that this document will not be copied or reproduced in whole or in part, nor its contents revealed in any manner or to any person except for the purpose for which it was tendered, nor any special features peculiar to this design be incorporated in other projects.

Code	20229	Type	C
Sign Type	CUST-CAB-72	PG #:	1

Project Title
ASCENSION

Date **11.20.17**


AGI EoR **D. SELBY**
 Lead Drafter **MPK**
 Drawn By **JRA**
 Project Mgr. **V. Casey**

General Sign Specifications


- Interior Exterior
 Single Faced Double Faced

- Non-Illuminated
 Illuminated
 120 Volts Amps(+/-)


Location Milwaukee, WI
 Windspeed _____

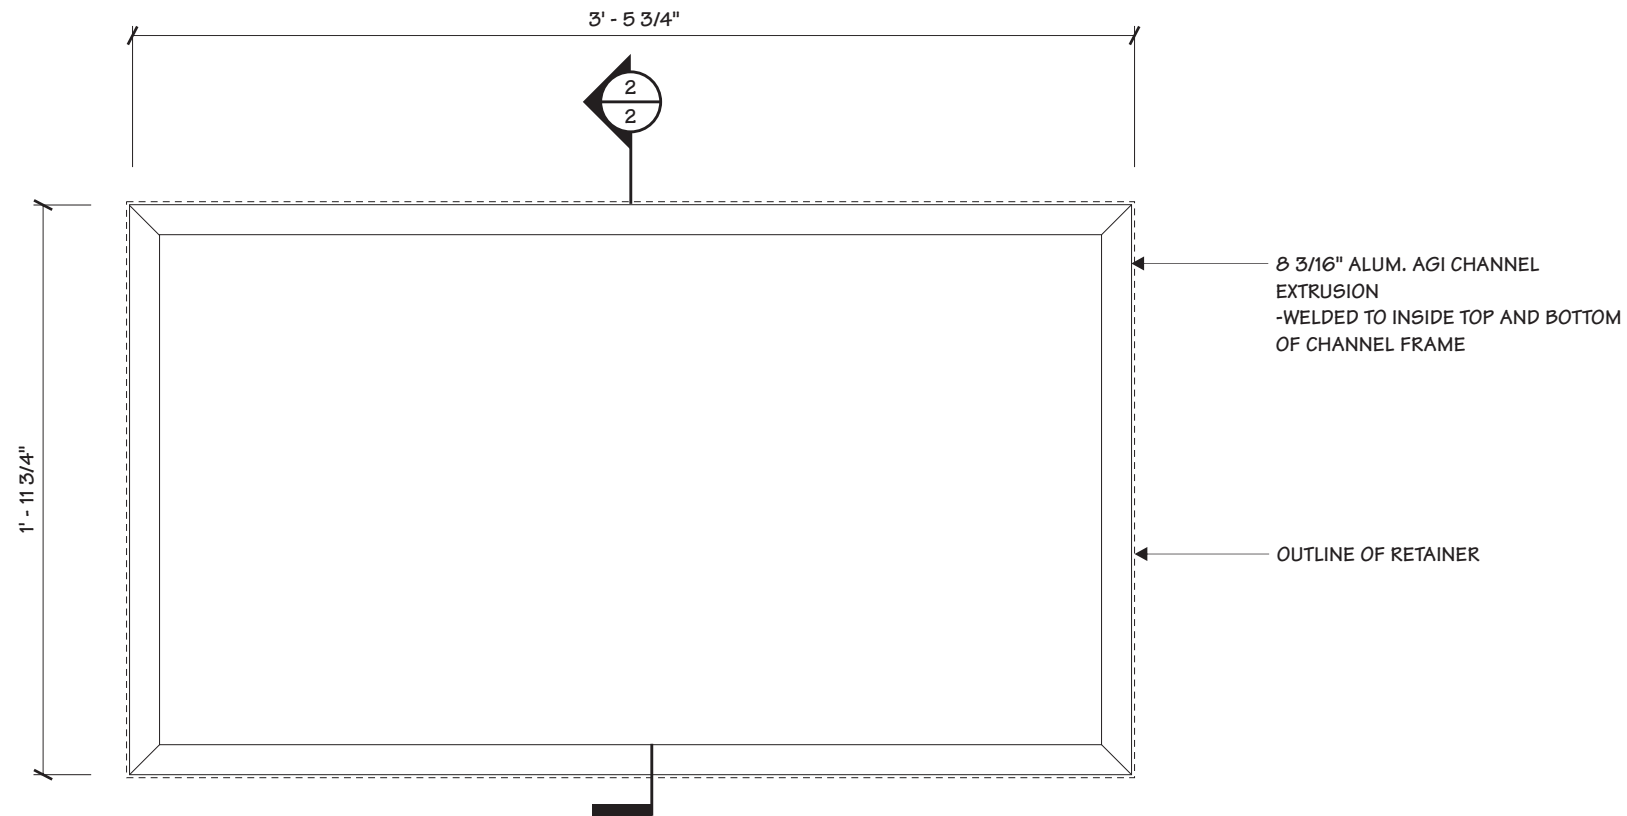

1 STRUCTURAL ELEVATION
 1 1/2" = 1' - 0"

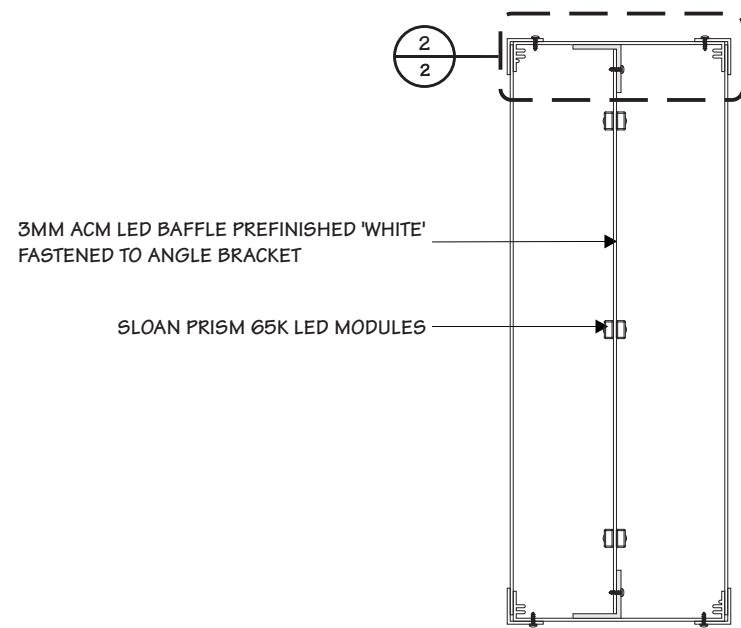

2 SECTION DETAIL
 1 1/2" = 1' - 0"

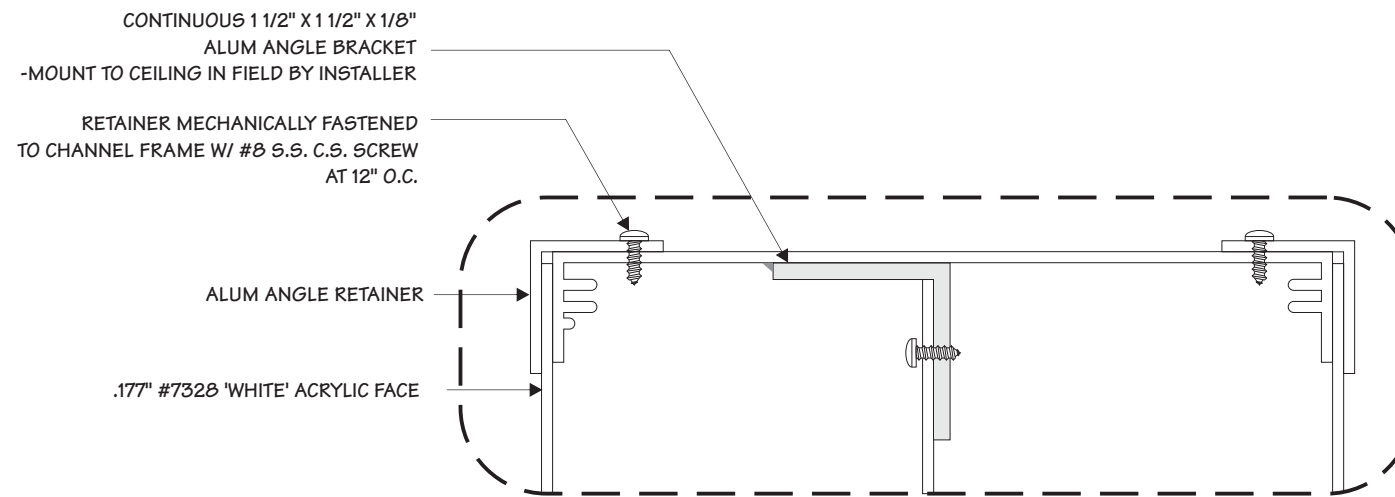

3 BLOW-UP DETAIL
 1 1/2" = 1"

Drawing Revisions	
Change	Date

This document is the sole property of Architectural Graphics, Inc., and all design, manufacturing, reproduction, use and sale rights regarding the same are expressly forbidden. It is submitted under a confidential relationship, for a special purpose, and the recipient, by accepting this document assumes custody and agrees that this document will not be copied or reproduced in whole or in part, nor its contents revealed in any manner or to any person except for the purpose for which it was tendered, nor any special features peculiar to this design be incorporated in other projects.

Code	20229	Type	C
------	--------------	------	----------

Sign Type	CUST-CAB-72	PG #:	2
-----------	--------------------	-------	----------

NOTE: (ALL NEEDED INFORMATION)
POWER TO GO OUT TOP
TO MEET EXISTING REMOTE POWER SUPPLY


Project Title
ASCENSION

Date 11.20.17

AGI EoR D. SELBY
Lead Drafter MPK
Drawn By JRA
Project Mgr. V. Casey

General Sign Specifications

- Interior Exterior
- Single Faced Double Faced
- Non-Illuminated
- Illuminated
- 120 Volts Amps(+/-)
- Location** Milwaukee, WI
- Windspeed** _____

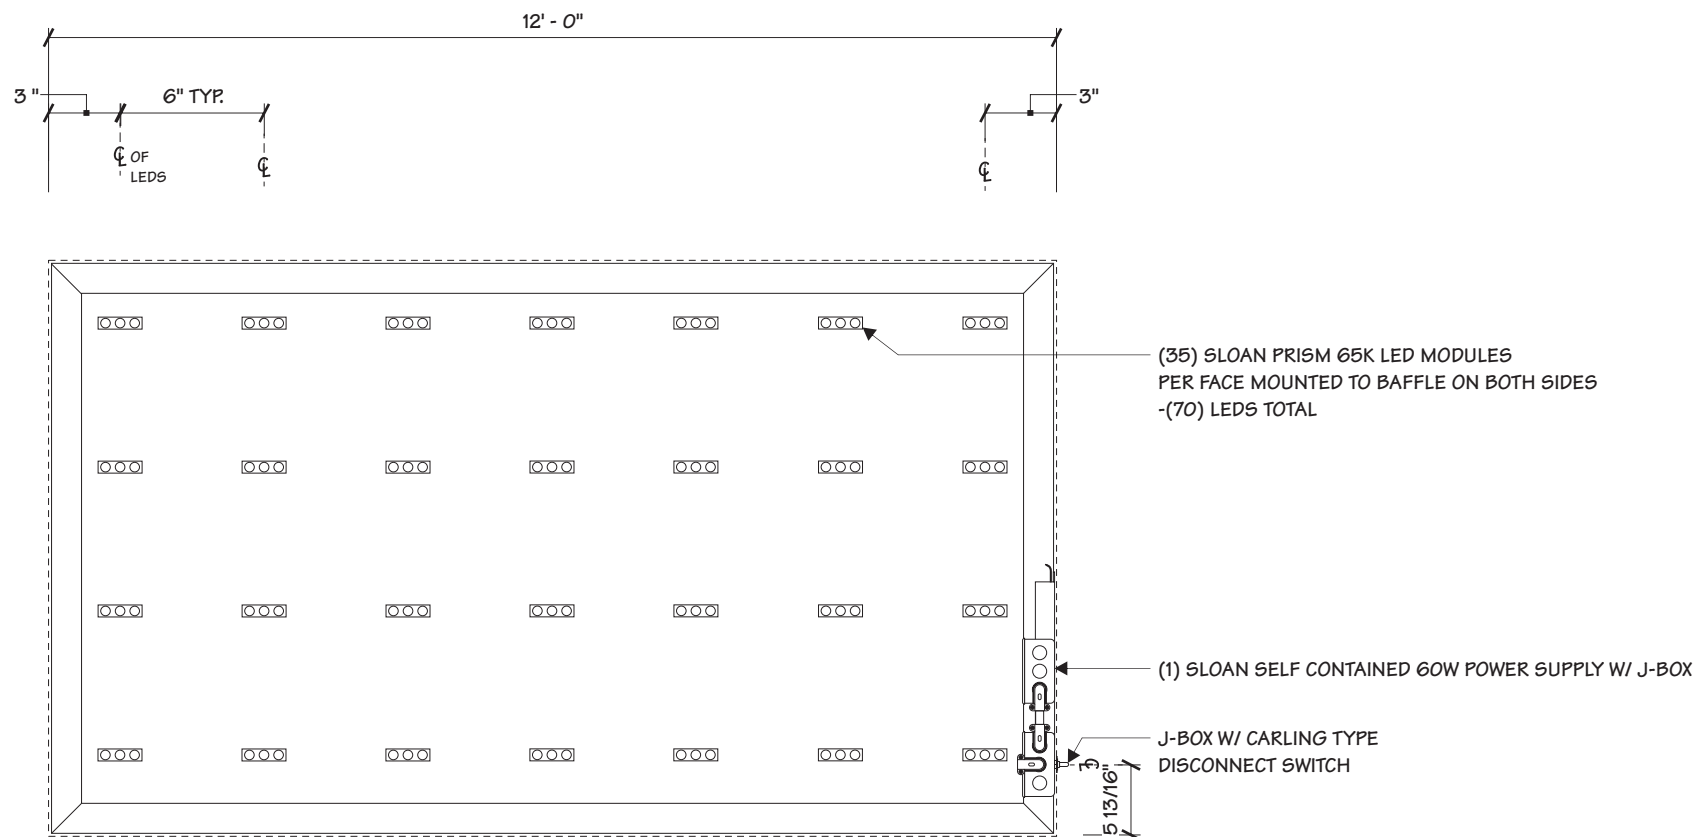

1
3 **ELECTRICAL ELEVATION**
 1 1/2" = 1' - 0"

Drawing Revisions	Date	By	Change							

This document is the sole property of Architectural Graphics, Inc., and all design, manufacturing, reproduction, use and sale rights regarding the same are expressly forbidden. It is submitted under a confidential relationship, for a special purpose, and the recipient, by accepting this document assumes custody and agrees that this document will not be copied or reproduced in whole or in part, nor its contents revealed in any manner or to any person except for the purpose for which it was tendered, nor any special features peculiar to this design be incorporated in other projects.

Code	20229	Type	C
Sign Type	CUST-CAB-72	PG #:	3