



Quorum Architects, Inc.
3112 West Highland Blvd
Milwaukee, Wisconsin 53208
Phone: 414.265.9265
www.quorumarchitects.com

GORMAN
& COMPANY

PRELIMINARY
NOT FOR
CONSTRUCTION
QUORUM ARCHITECTS, INC.

VLIET STREET LOFTS
1220 W. VLIET STREET
MILWAUKEE, WI 53205


Revisions:
3/21/2025
25% DESIGN DEVELOPMENT
4/4/2025
25% DESIGN DEVELOPMENT REVISION
5/14/2025
75% DESIGN DEVELOPMENT

Sheet Name:
EXTERIOR ELEVATIONS

Date: 2025/05/14
Drawn By: ECH/TL/JL
Project No.: 10031.07

Sheet No.

HP.1

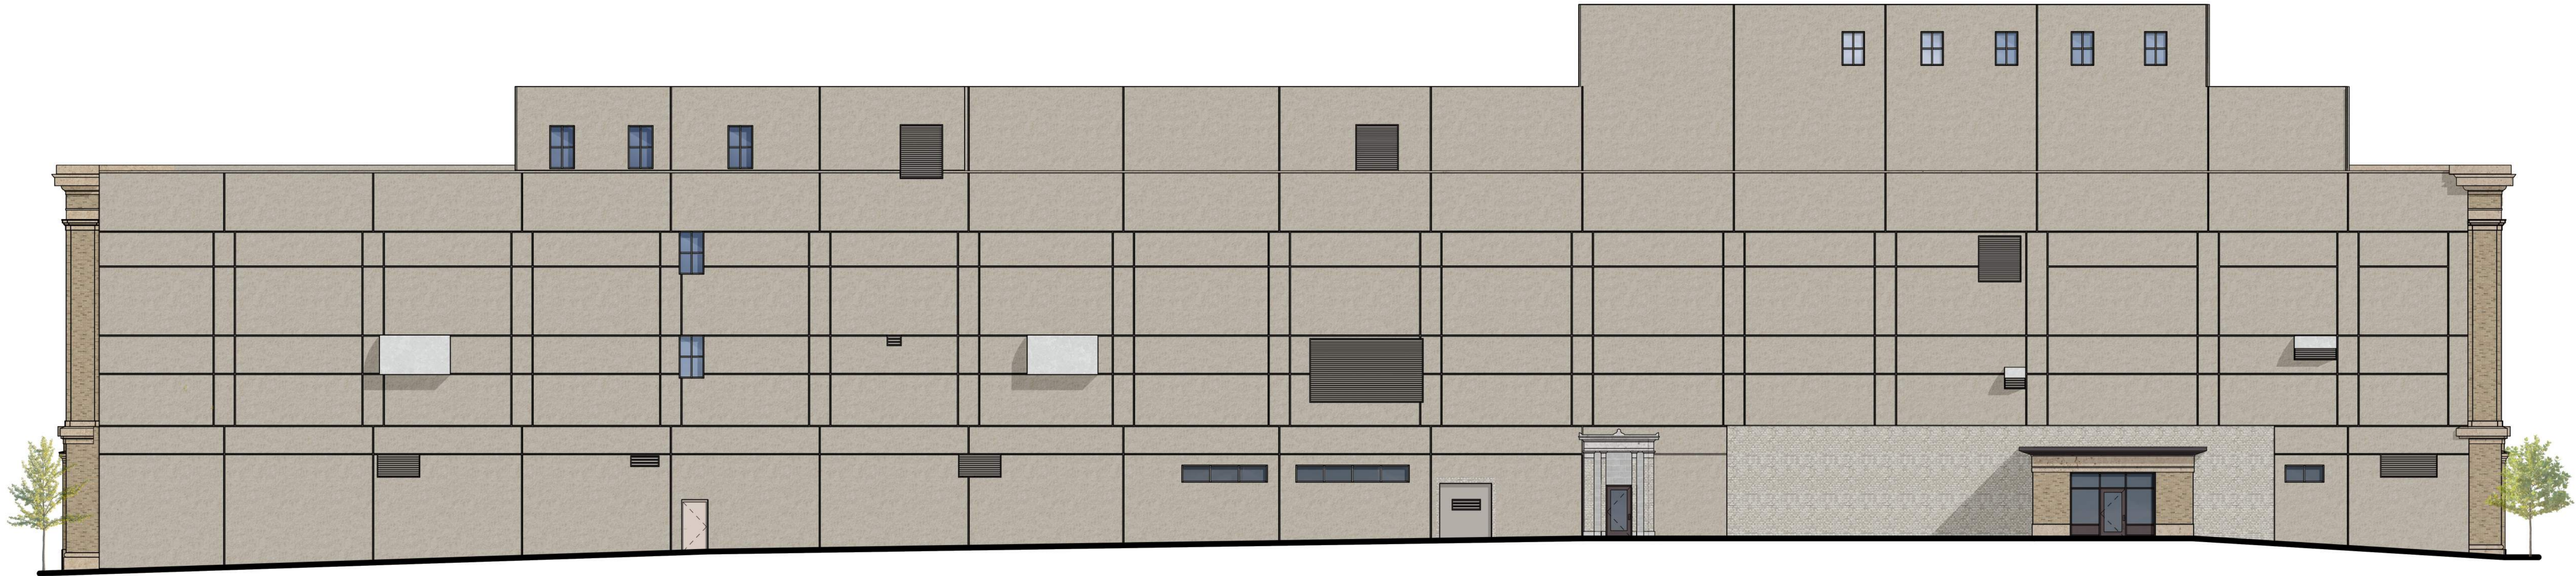

1 HPC-NORTH ELEVATION
SCALE: 3/32" = 1'-0"



2 HPC-WEST ELEVATION
SCALE: 3/32" = 1'-0"



Quorum Architects, Inc.
3112 West Highland Blvd
Milwaukee, Wisconsin 53208
Phone: 414.265.9265
www.quorumarchitects.com

GORMAN
& COMPANY

PRELIMINARY
NOT FOR
CONSTRUCTION
QUORUM ARCHITECTS, INC.

VLIET STREET LOFTS
1220 W. VLIET STREET
MILWAUKEE, WI 53205

Revisions:
3/21/2025
25% DESIGN DEVELOPMENT
4/4/2025
25% DESIGN DEVELOPMENT REVISION
5/14/2025
75% DESIGN DEVELOPMENT

Sheet Name:
EXTERIOR ELEVATIONS

Date: 2025/05/14
Drawn By: ECH/TL/JL
Project No.: 10031.07

Sheet No.

HP.0



1 HPC-SOUTH ELEVATION Copy 3
SCALE: 3/32" = 1'-0"



2 HPC-EAST ELEVATION Copy 1
SCALE: 3/32" = 1'-0"