



HISTORIC MITCHELL STREET

SOUTH 9TH STREET

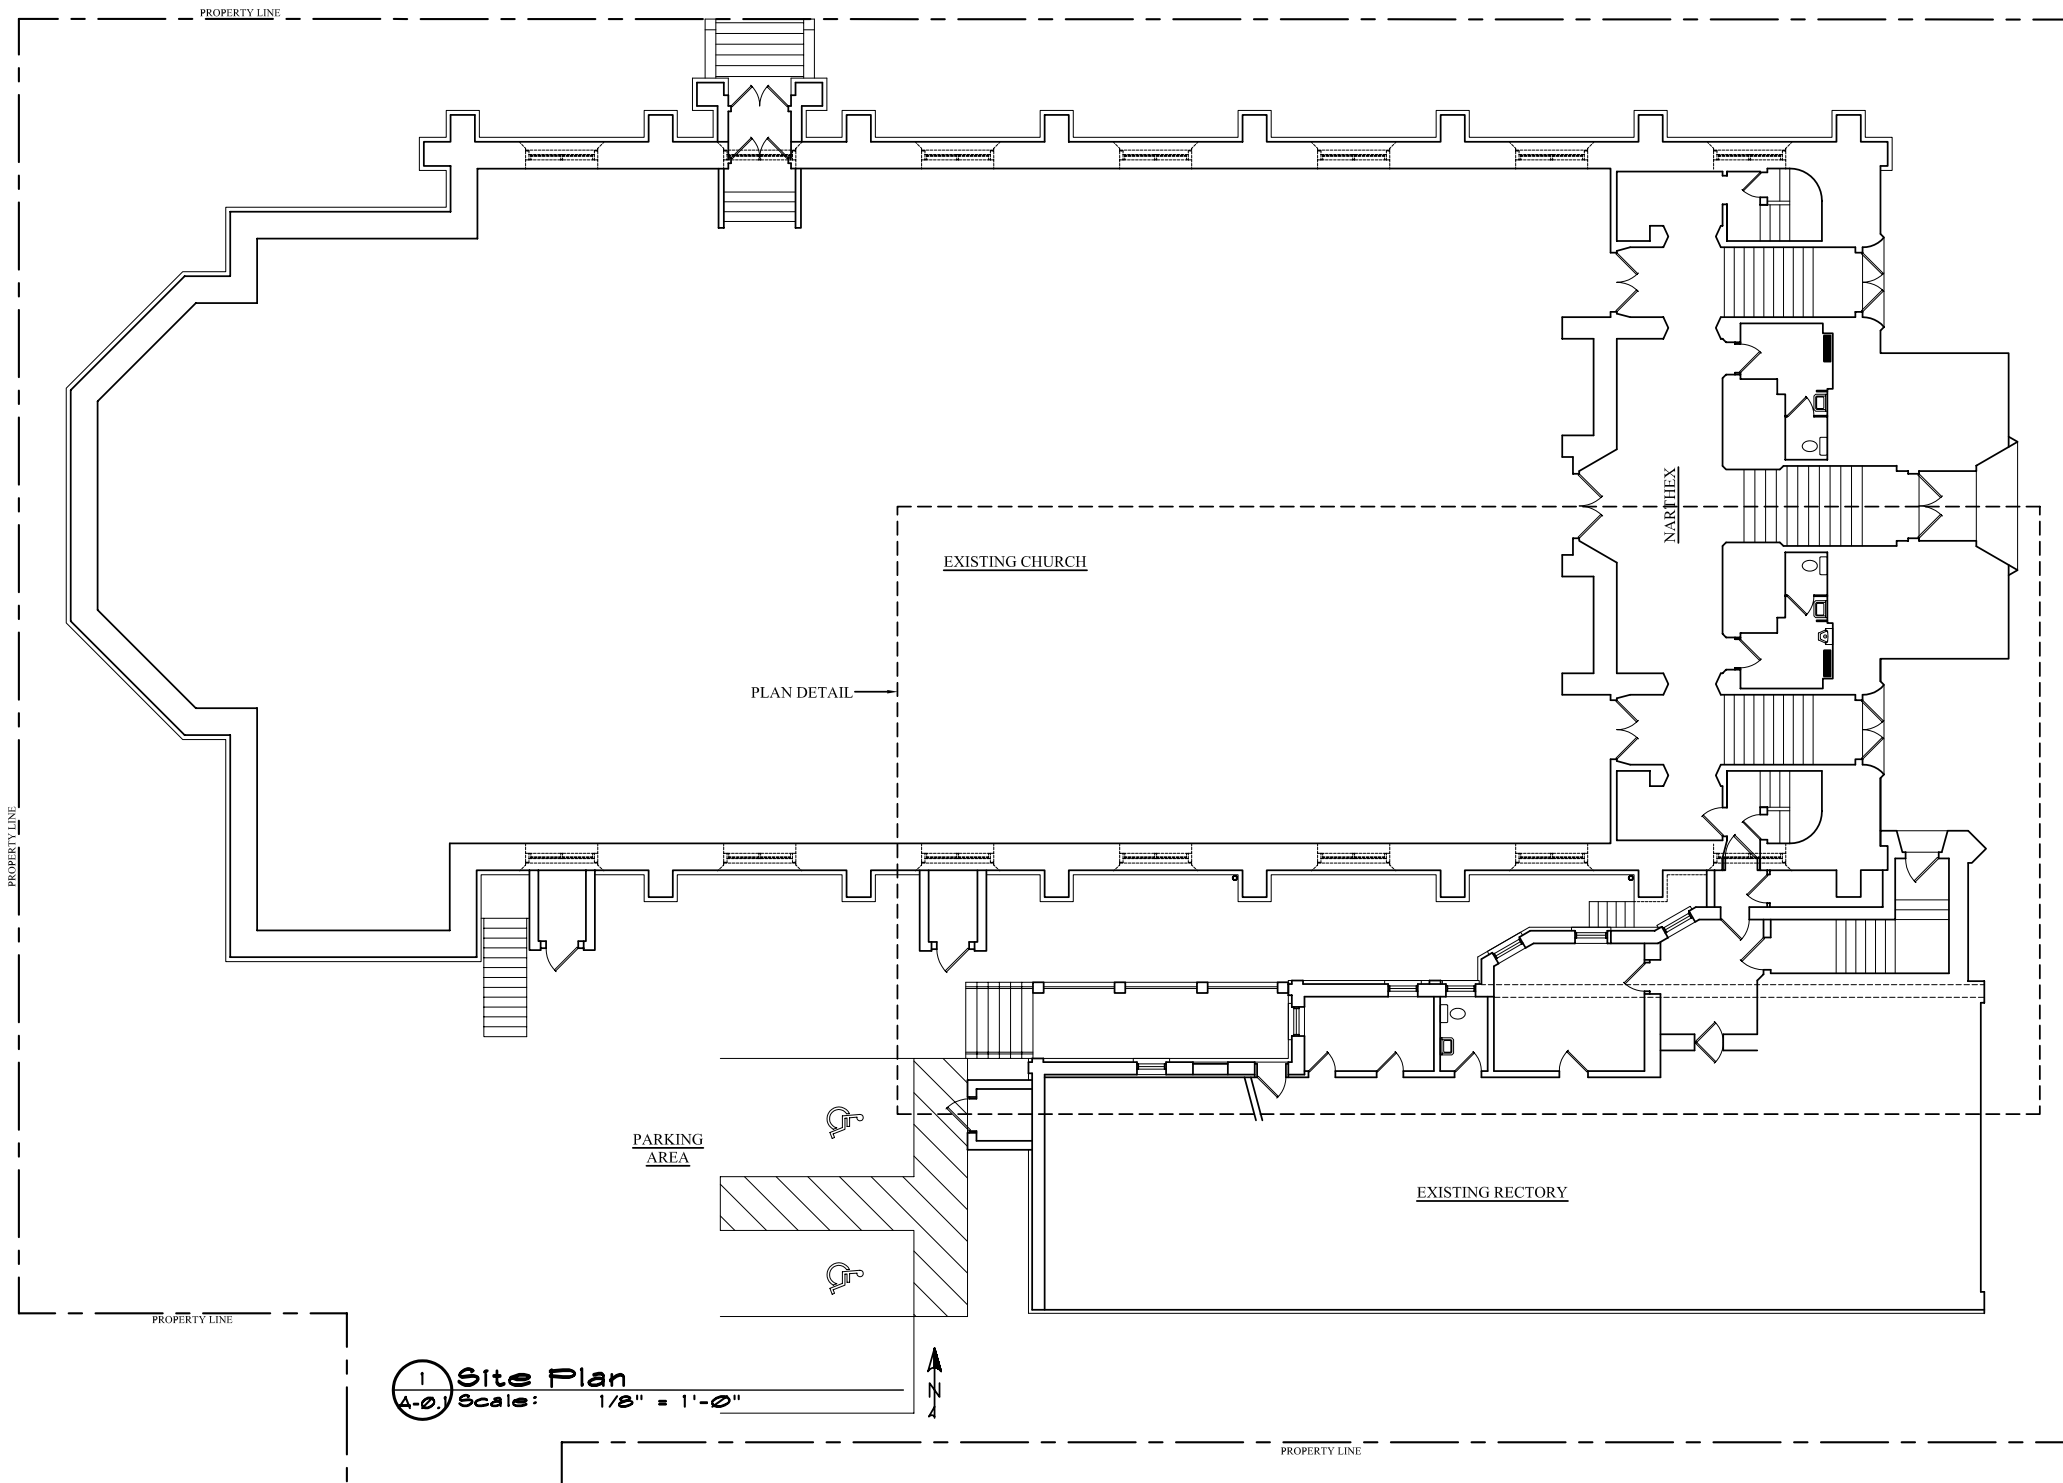


1 Site Plan
 A-0 Scale: 1/8" = 1'-0"

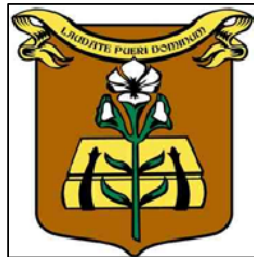

BMR # 2013-01
 July 15, 2013

**Accessible Entrance Addition
 and Modifications at
 St. Anthony Catholic Church
 1711 South 9th Street, Milwaukee, WI**

BMR
 DESIGN GROUP, INC.
 Architects* Engineers
 503 West Lincoln Avenue
 Milwaukee, Wisconsin
 (414) 384-2996

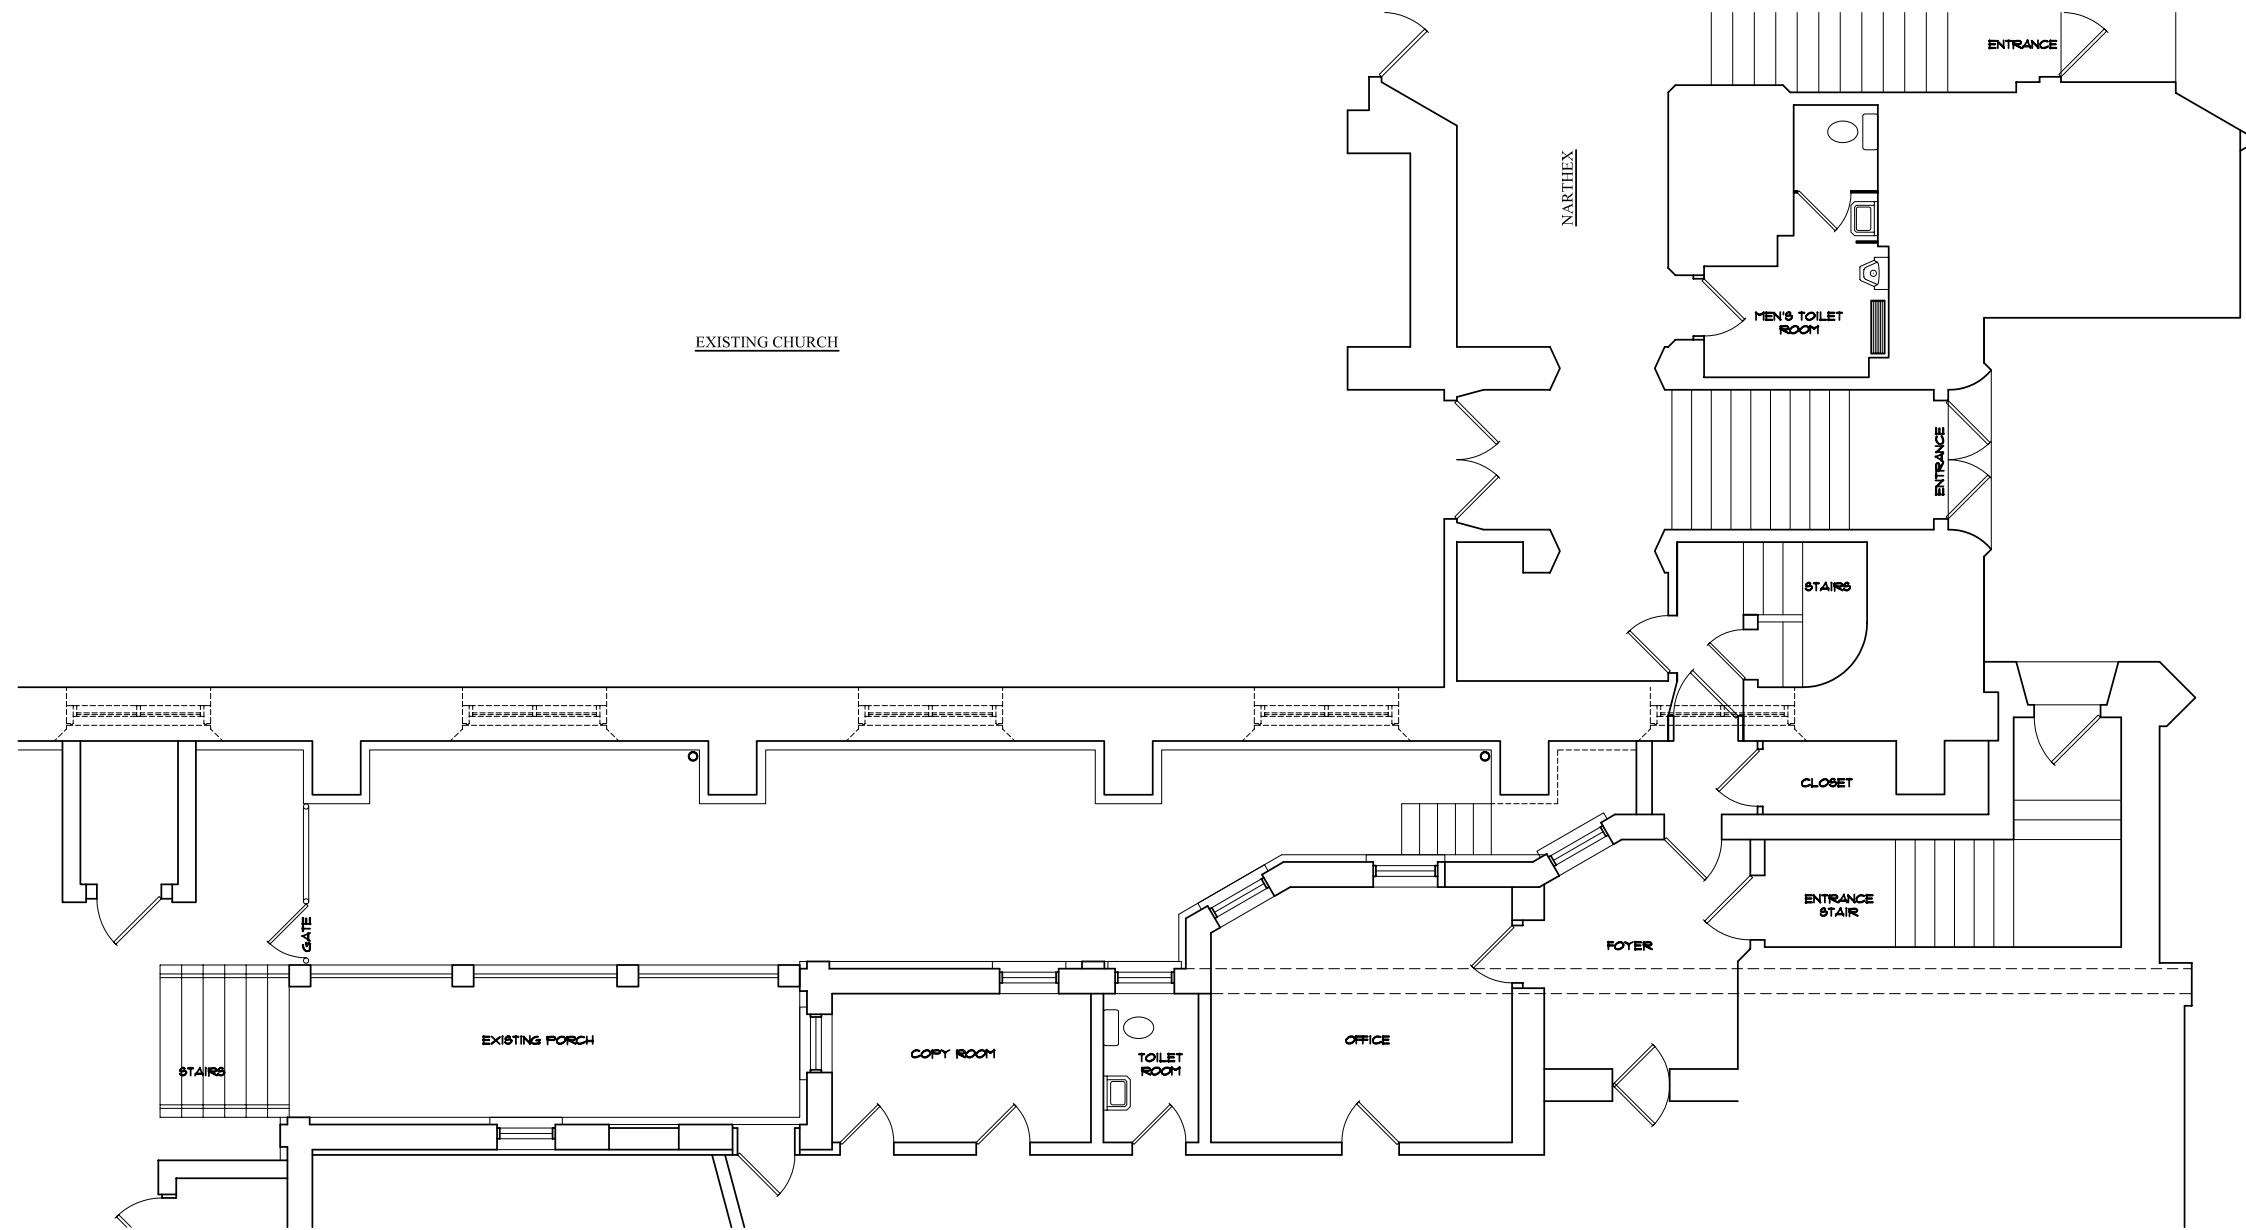

1 Existing Partial Floor Plan
 A-1.0 Scale: 1/4" = 1'-0" 



BMR # 2013-01
 July 15, 2013

Accessible Entrance Addition
and Modifications at
St. Anthony Catholic Church
 1711 South 9th Street, Milwaukee, WI

BMR
 DESIGN GROUP, INC.
 Architects* Engineers
 503 West Lincoln Avenue
 Milwaukee, Wisconsin
 (414) 384-2996

