


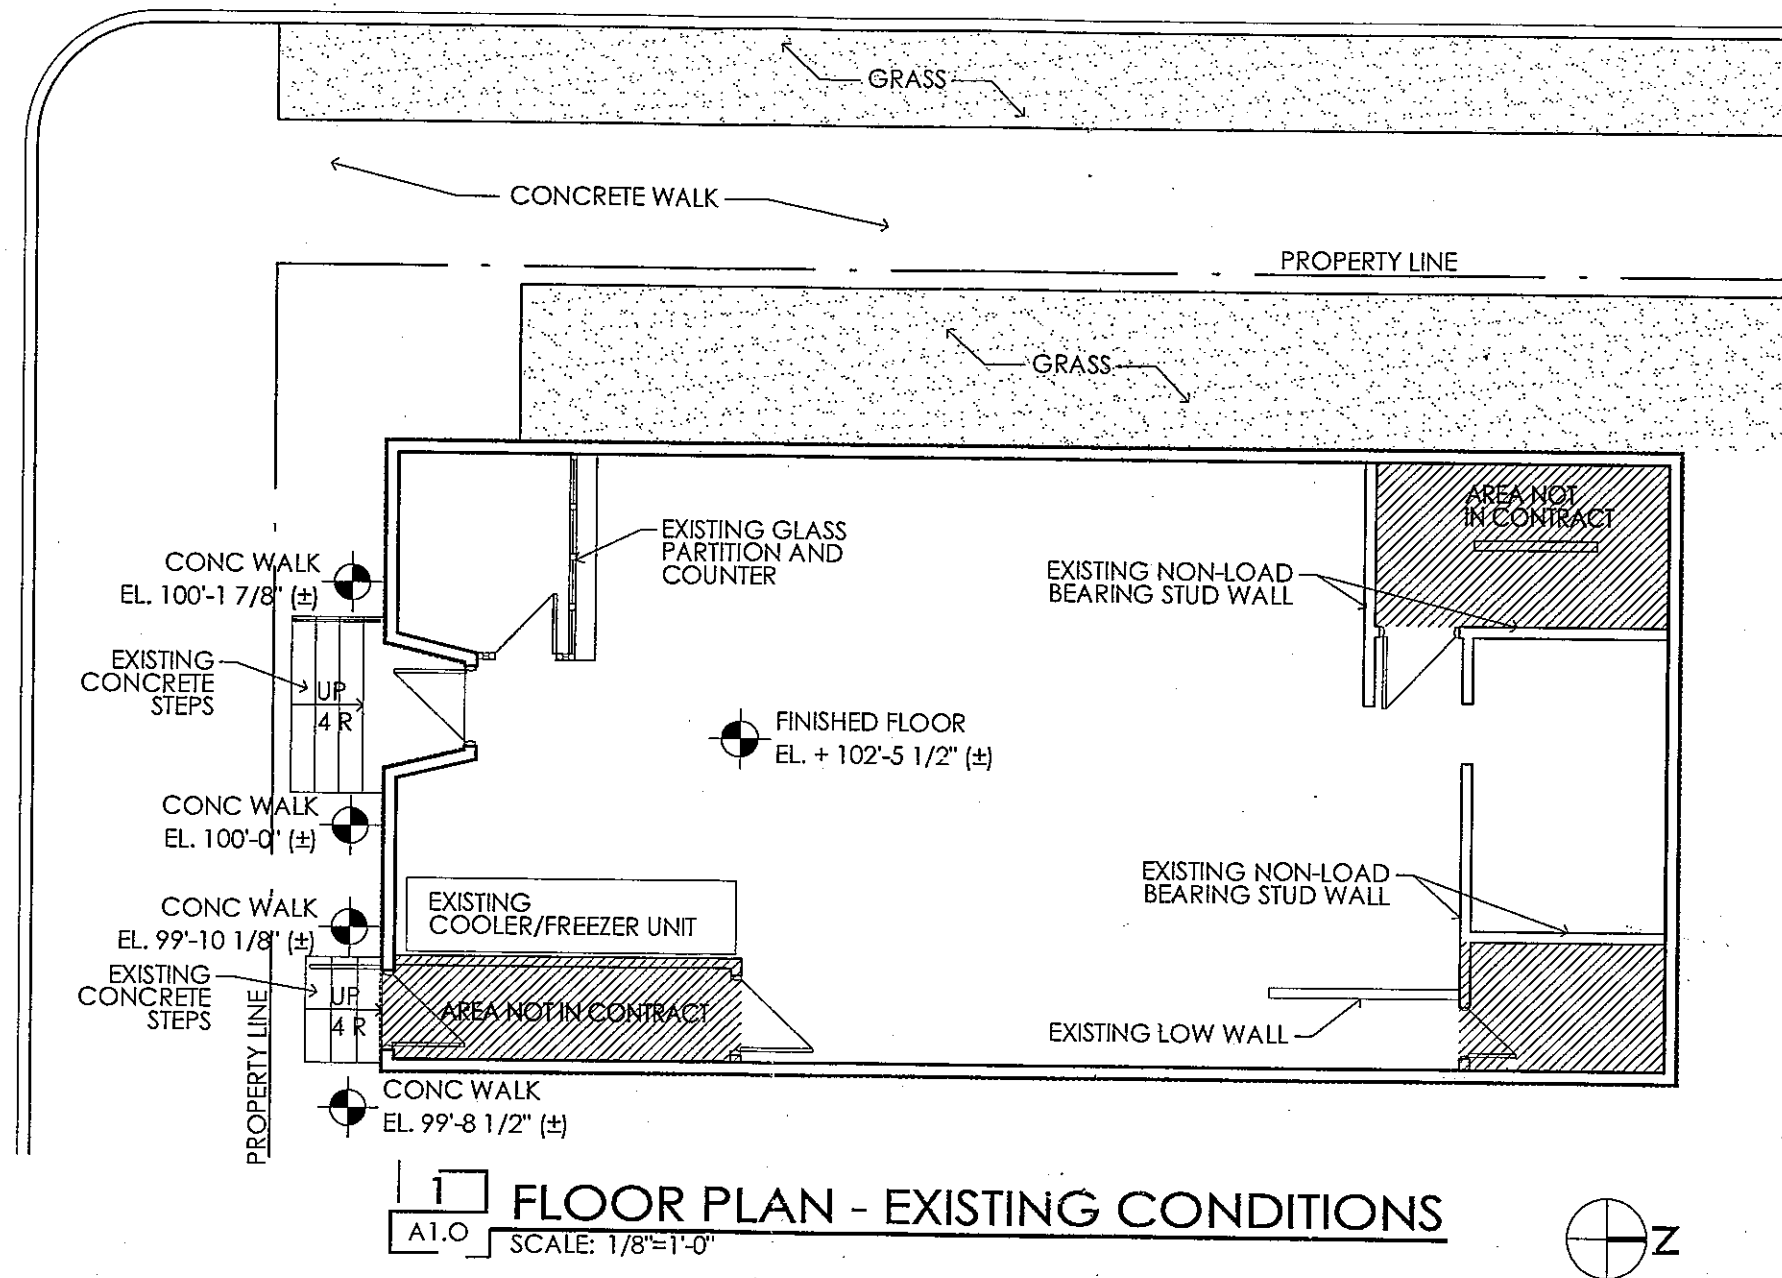

CHAMBERS FOOD MARKET

REMODELING

200 east chambers street
milwaukee wisconsin 53212

DATE: 08.24.2010
SCALE: 1/8" = 1'-0"


FLOOR PLAN -
EXISTING CONDITION

A1.0

GENERAL NOTES:


CONTRACTOR SHALL FIELD-VERIFY ALL DIMENSIONS AND CONDITIONS PRIOR TO CONSTRUCTION AND DEMOLITION.

PATCH AND REPAIR ALL WALLS, FLOORS, CONCRETE WALKS, CEILINGS AND OTHER SURFACES AS REQUIRED.

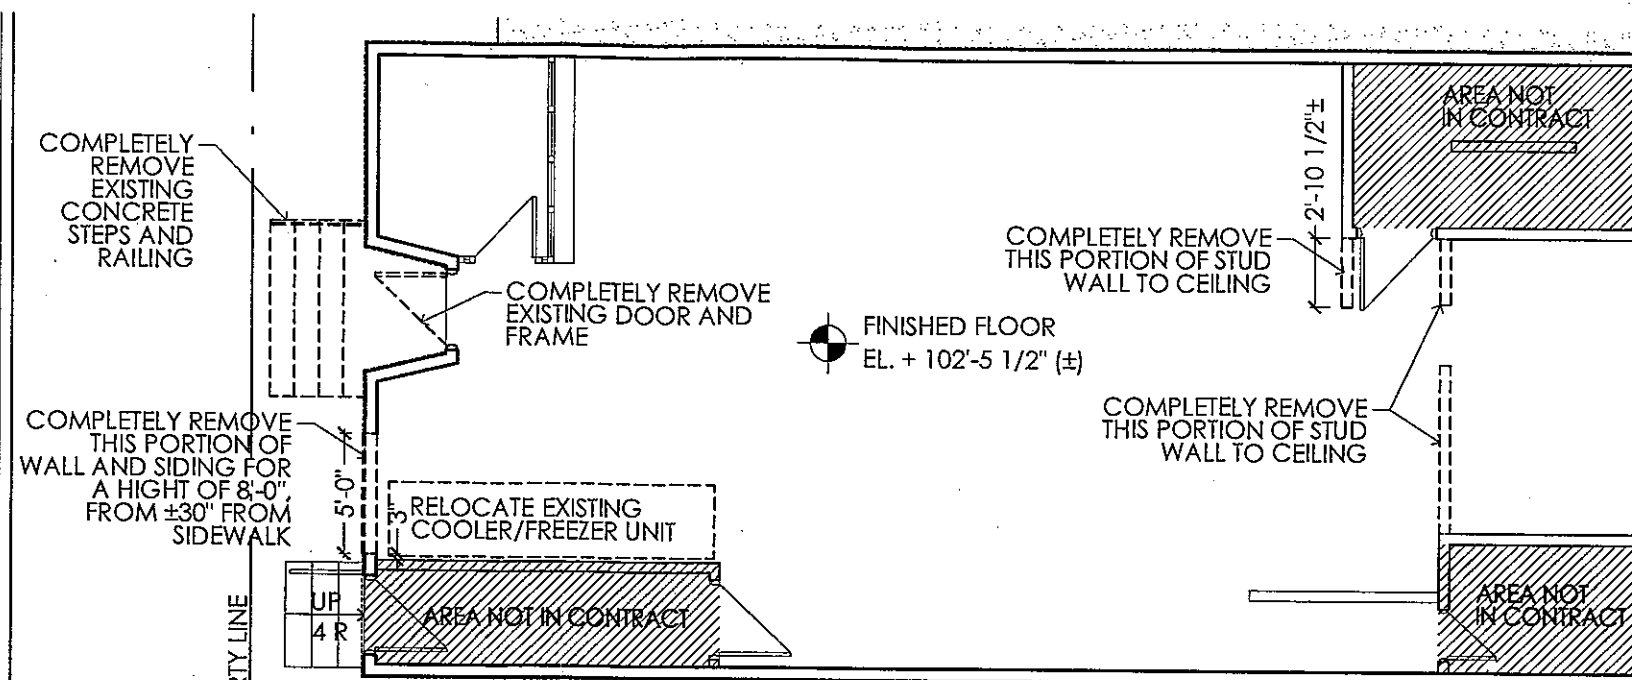

1 DEMO FLOOR PLAN

A1.1 SCALE: 1/8"=1'-0"

 

STRUCTURAL NOTES:

HEADER CALL-OUT:
(3) - 1 3/4" X 7 1/4" LVL 1.8E 2600 FB W/ (2) ROWS - 10D (.128 X 3") BOX NAILS AT 12" O/C, FROM BOTH SIDES, STAGGER NAILS EACH SIDE. LOCATE MINIMUM 2" FROM TOP AND BOTTOM OF LVL.

POST CALL-OUT:
(2) - 2X6 SHOULDER STUDS AND (1) - 2X6 FULL HEIGHT KING STUD AT EACH SIDE OF HEADER. USE SPF STUD GRADE MATERIAL MINIMUM.


GENERAL NOTES:

CONTRACTOR SHALL FIELD-VERIFY ALL DIMENSIONS AND CONDITIONS PRIOR TO CONSTRUCTION.

ALL INTERIOR DIMENSIONS ARE ACTUAL TO FINISHED FACE.

CONCRETE STAIRS DESIGN AND REINFORCING BY CONTRACTOR.

CONCRETE WALK ELEVATIONS ARE APPROXIMATE ONLY. CONTRACTOR TO FIELD VERIFY CONCRETE WALK ELEVATIONS AS REQUIRED FOR STAIRS CONSTRUCTION

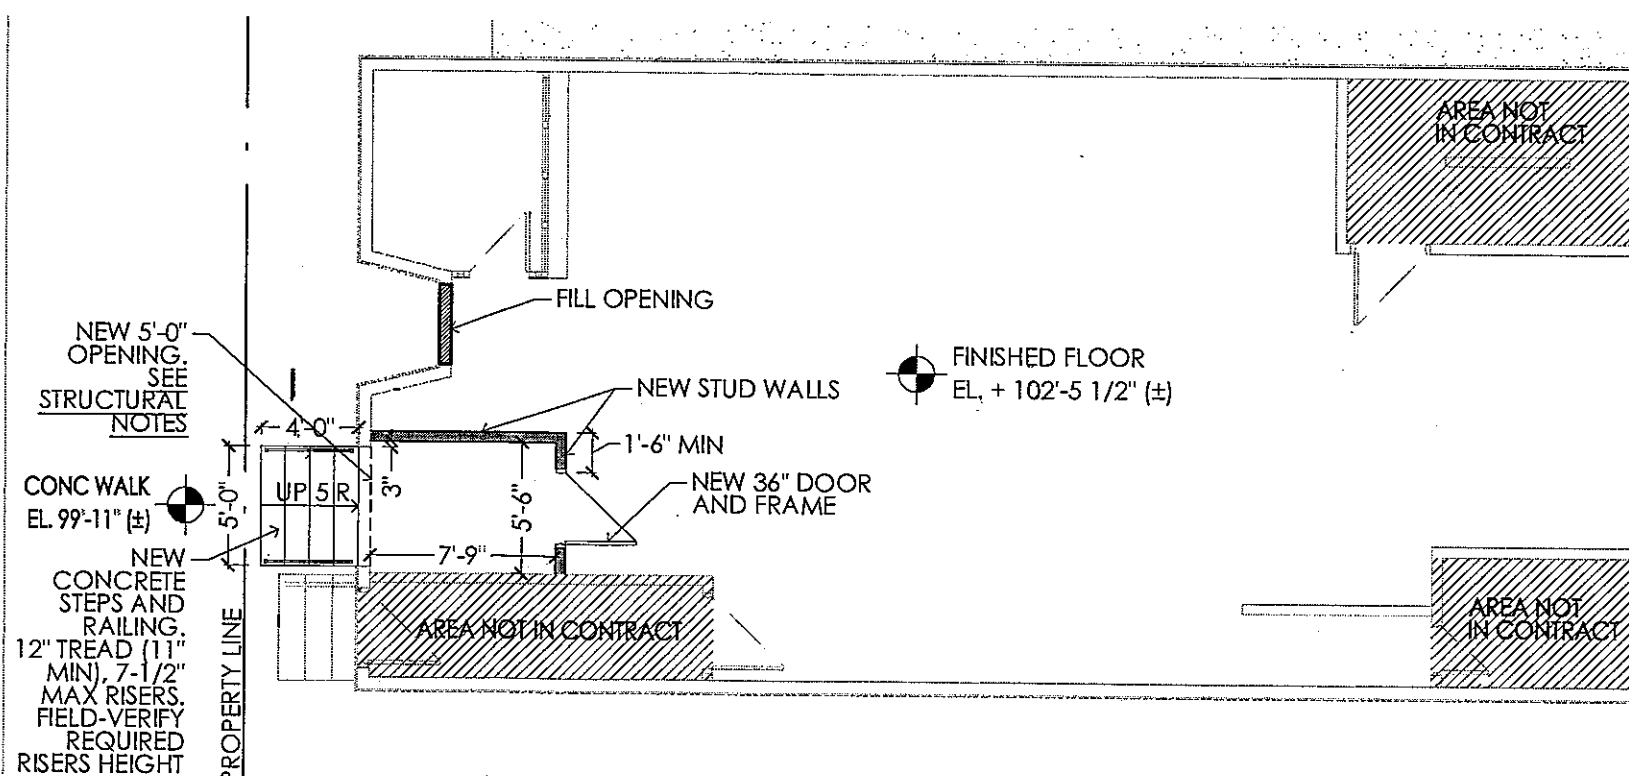

2 FLOOR PLAN - NEW CONSTRUCTION

A1.1 SCALE: 1/8"=1'-0"



CHAMBERS FOOD MARKET

REMODELING

200 east chambers street
milwaukee wisconsin 53212

DATE: 08.24.2010
SCALE: 1/8"=1'-0"

FLOOR PLAN -
DEMO AND
NEW CONSTRUCTION

A1.1