

**Front Elevation**

Proposed

**CONCEPTUAL ONLY**

**TECHNICAL SITE SURVEY REQUIRED**



Existing Condition

**Front Elevation**

Approximate Photo Scale: 3/8" = 1'-0"



#	Date	Description
1	10/18/23	add awning per PM
2	-	-
3	-	-
4	-	-
5	-	-
6	-	-

Initial	Client Review Status
NM	Allen Industries, Inc. requires that an approved drawing be obtained from the client prior to any production release or production release revision.
-	Client Signature: _____
-	Approval Date: _____

# 1 JJ-CL-L-01 - 30" Channel Letters\_Linear\_White/Black

LED Illuminated - Face Lit

JJ-JJCLW-30-L

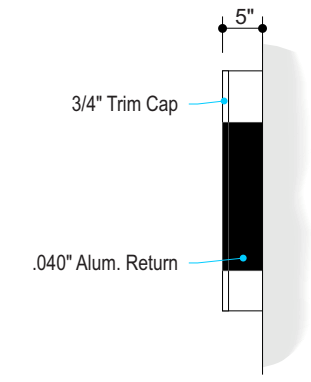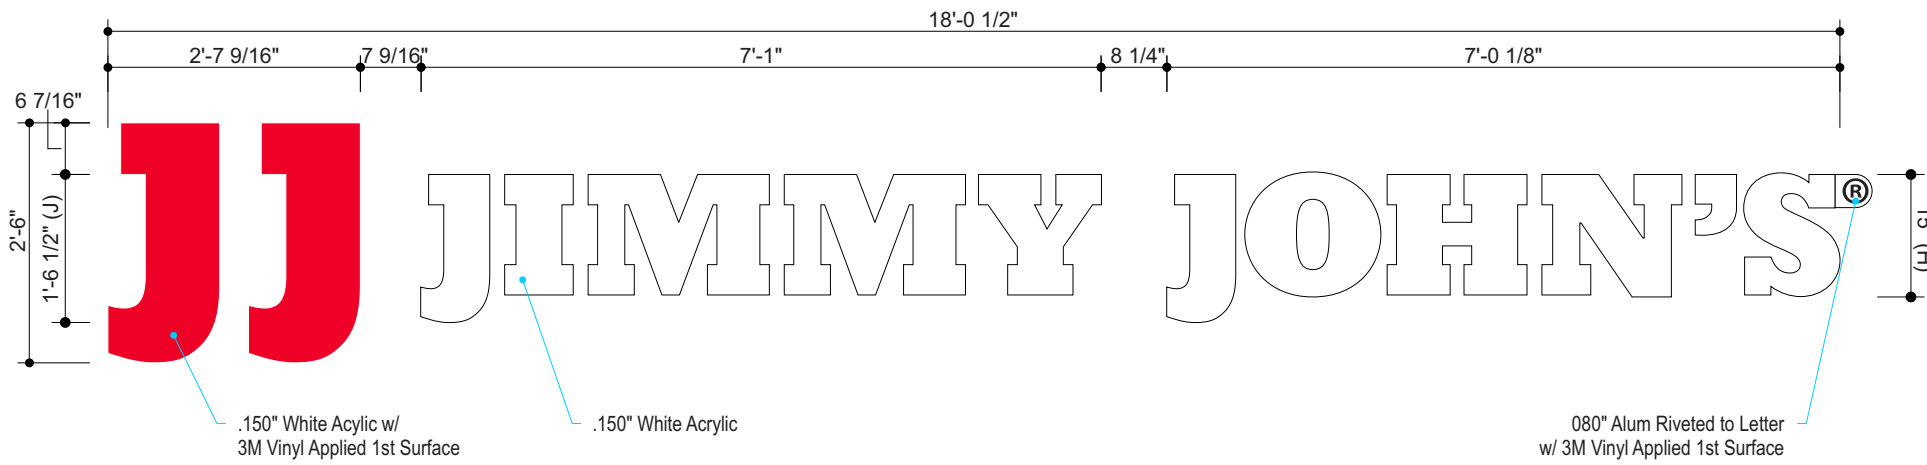

**Front View**  
Scale: 1/2" = 1'-0"

62.68 Sq Ft

**Side View**  
Scale: 1/2" = 1'-0"



**Night View**  
Scale: 3/8" = 1'-0"

**General Specifications:**

<b>Face:</b>	"JJ" - .150" #2447 White Acrylic w/ 3M Red Vinyl Applied 1st Surface & 3/4" White Trim Cap "Jimmy John's" - .150" #2447 White Acrylic w/ 3/4" Black Trim Cap
<b>Returns:</b>	"JJ" - 5" x .040" Alum. Coil Stock - White "Jimmy John's" - 5" x .040" Alum. Coil Stock - Black
<b>Backs:</b>	3mm ACM - Pre-Finished White
<b>Illum:</b>	Red/White LEDs as Required by Manufacturer, Remote Power Supplies
<b>Electrical:</b>	Actual # of Circuits to be Determined by Licensed Electrical Contractor (1) 20 AMP Circuit, 120 Volts
<b>Wall Type:</b>	TBD
<b>Install:</b>	Installed Using min. 1/4" All Thread Fasteners (or approved equivalent) and Wood Blocking as Required
<b>Quantity:</b>	(2) TWO

Vinyl Specifications	
	3M 3630-83 Regal Red
	3M 7125-12 Black
Color Specifications	
	Black Trim Cap
	.040" Coil Stock - Black
	White Trim Cap
	.040" Coil Stock - White
	#2447 White Acrylic

**Allen Industries** FILE NUMBER: E212503 **Listed MET E212503** **Electric Sign Complies with UL48** THIS SIGN IS INTENDED TO BE INSTALLED IN ACCORDANCE WITH THE REQUIREMENTS OF ARTICLE 600 OF THE NATIONAL ELECTRICAL CODE AND/OR OTHER APPLICABLE LOCAL CODES. THIS INCLUDES PROPER GROUNDING AND BONDING OF THE SIGN. **GROUNDING ELECTRICAL CONNECTIONS**

**Allen Industries**  
YOUR BRAND AT ITS BEST™  
**1-800-967-2553**  
[www.allenindustries.com](http://www.allenindustries.com)

Copyright © 2023 Allen Industries, Inc. This is an original, unpublished drawing, created by Allen Industries, Inc. This drawing is submitted to you in confidence for your use solely in connection with the project being planned for you by Allen Industries, Inc. and is not to be shown to anyone outside your organization, nor used, reproduced, copied or exhibited in any fashion whatsoever. The designs shown on the drawing (except for any registered trademarks that may belong to a client of Allen Industries, Inc.) remain the property of Allen Industries, Inc.

**Client:**  
Jimmy John's

**Address:**  
1344 E Brady St,  
Milwaukee, WI 53202

**Date:** 10/17/23 **Estimate #:** E12336 **Job #:** - **Page #:** 3 of 4

**File Name:**  
JJ-E12336\_Milwaukee, WI\_101

**Sales:** House **Design:** NM **PM:** CC

#	Date	Description	Initial
1	10/18/23	add awning per PM	NM
2	-	-	-
3	-	-	-
4	-	-	-
5	-	-	-
6	-	-	-

**Client Review Status**  
Allen Industries, Inc. requires that an approved drawing be obtained from the client prior to any production release or production release revision.

**Client Signature:** \_\_\_\_\_ **Approval Date:** \_\_\_\_\_