



Quorum Architects, Inc.
 3112 West Highland Blvd
 Milwaukee, Wisconsin 53208
 Phone: 414.265.9265
 www.quorumarchitects.com

GORMAN
 & COMPANY

PRELIMINARY
 NOT FOR
 CONSTRUCTION
 QUORUM ARCHITECTS, INC.


VLIET STREET LOFTS
 1220 W. VLIET STREET
 MILWAUKEE, WI 53205

Revisions:
 HPC Submission: 5/14/2025
 HPC Amendment: 3/12/2026

Sheet Name:
EXTERIOR ELEVATIONS

Date: 3/12/2026
 Drawn By: ECH/TL/JL
 Project No.: 10031.07

Sheet No.
HP.1

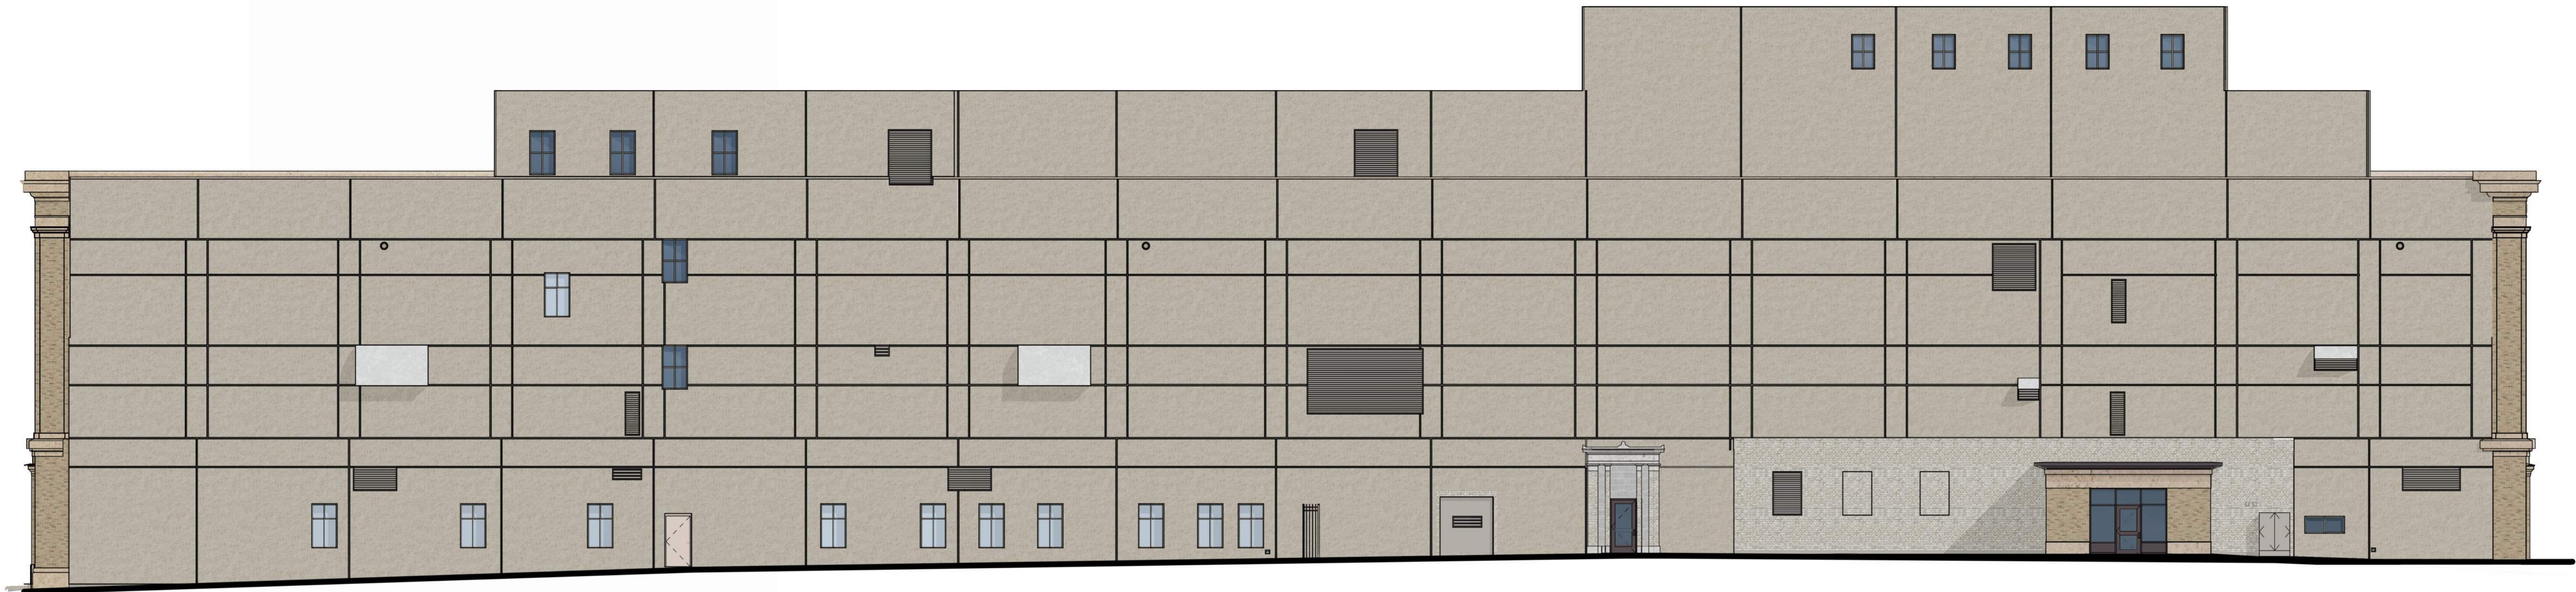

1 HPC-NORTH ELEVATION
 SCALE: 3/32" = 1'-0"



2 HPC-WEST ELEVATION
 SCALE: 3/32" = 1'-0"