




West Elevation
1/8" = 1'-0"

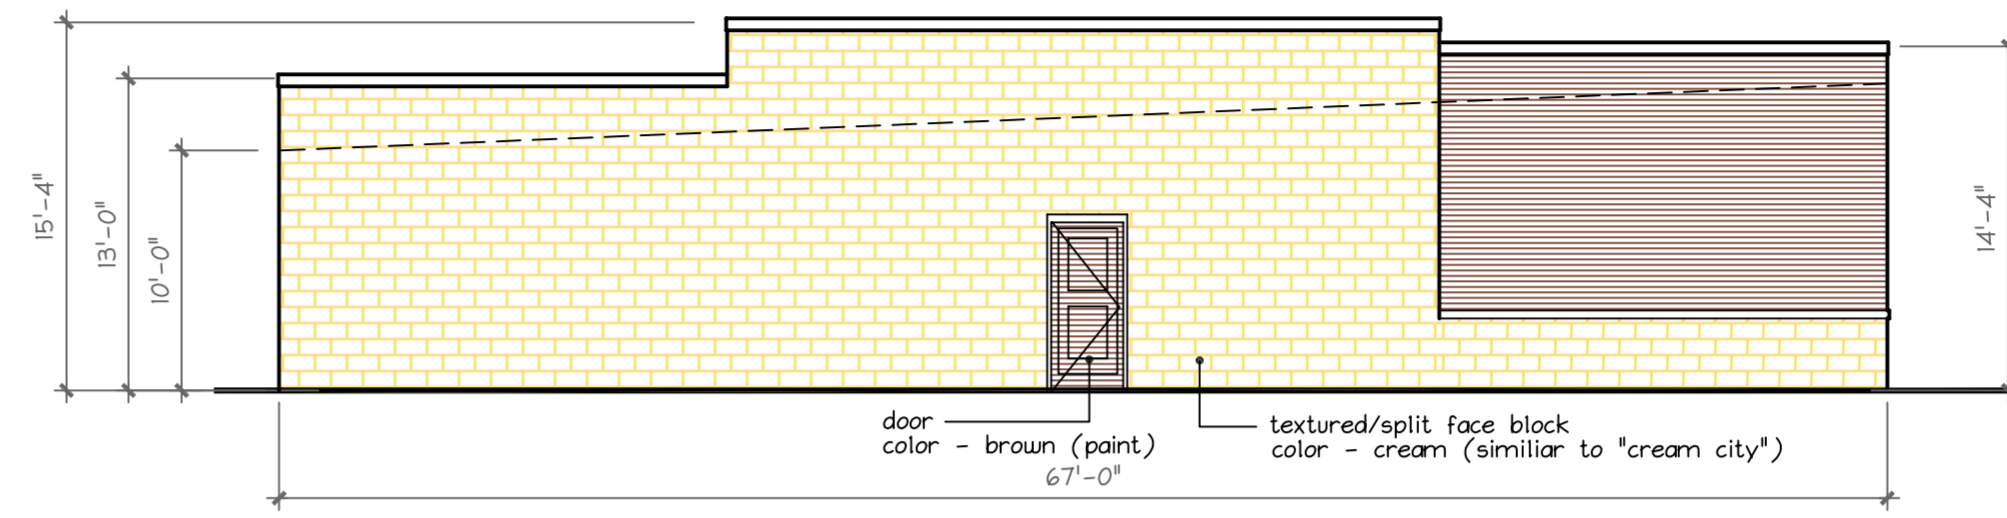

East Elevation
1/8" = 1'-0"

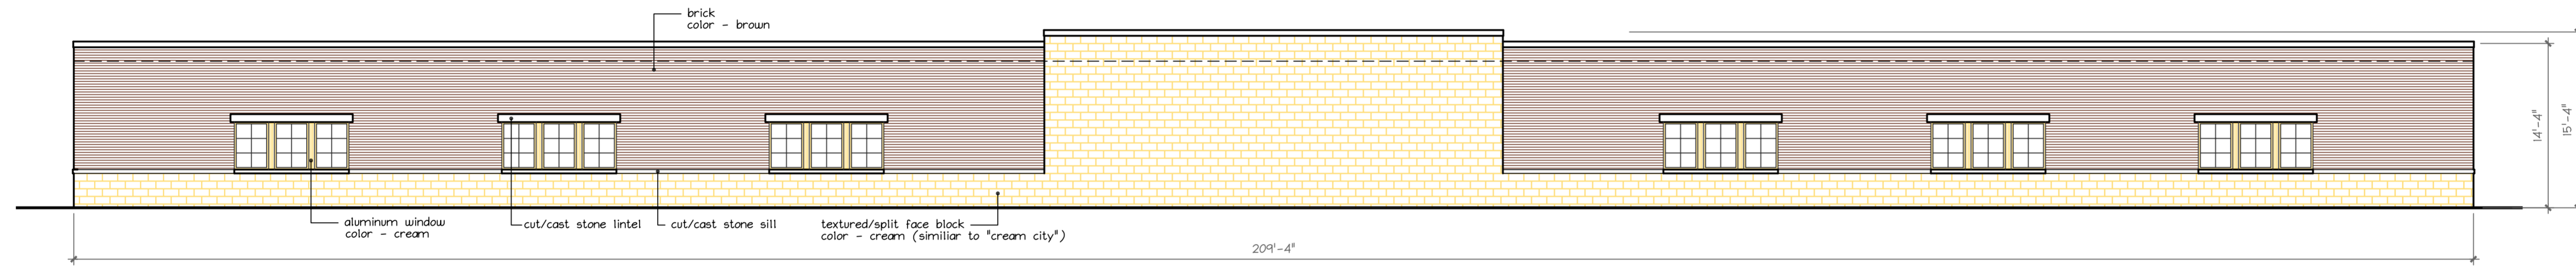

North Elevation
1/8" = 1'-0"

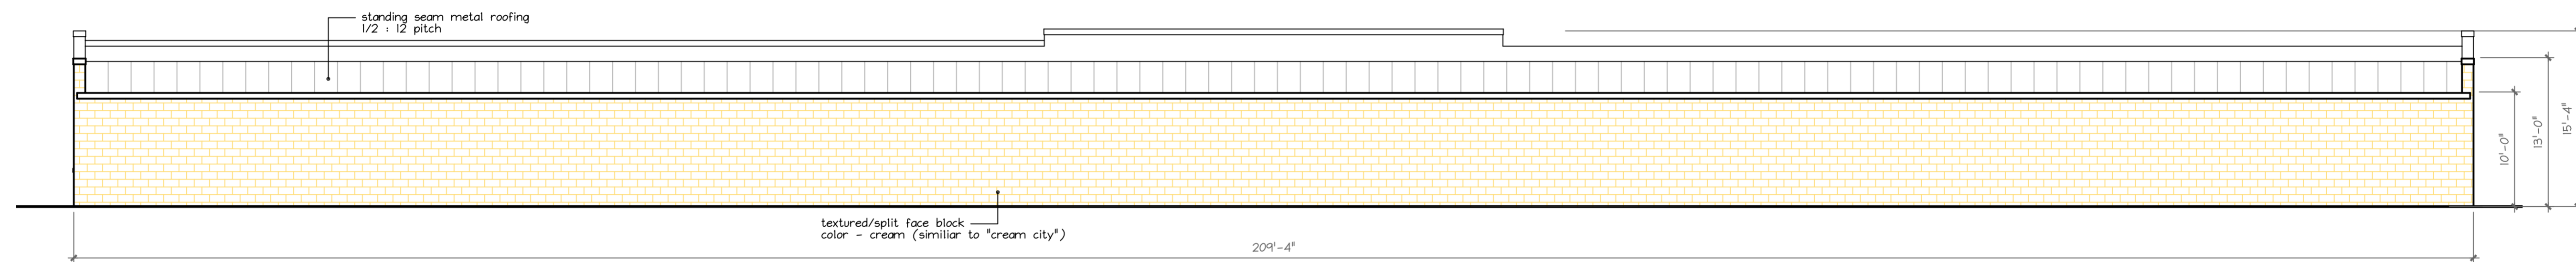

South Elevation
1/8" = 1'-0"


414-529-8352

SUNSET INVESTORS
REAL ESTATE / DEVELOPMENT / CONSTRUCTION

10700 West Venture Drive - Suite G
Franklin, WI

CREAM CITY BRICK YARDS
Rehab/Conversion 2025

1357-1439 W. St Paul Avenue
Milwaukee, Wisconsin

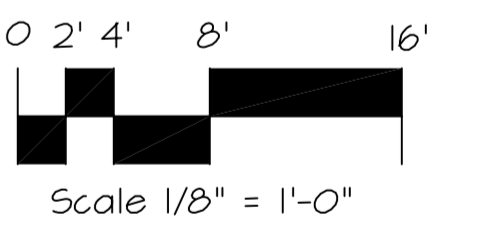

Sheet Title
**Proposed
Parking
Building**

Revisions

Date: January 24, 2026
Job NO.: -
Drawn By: -
Sheet No.

801