


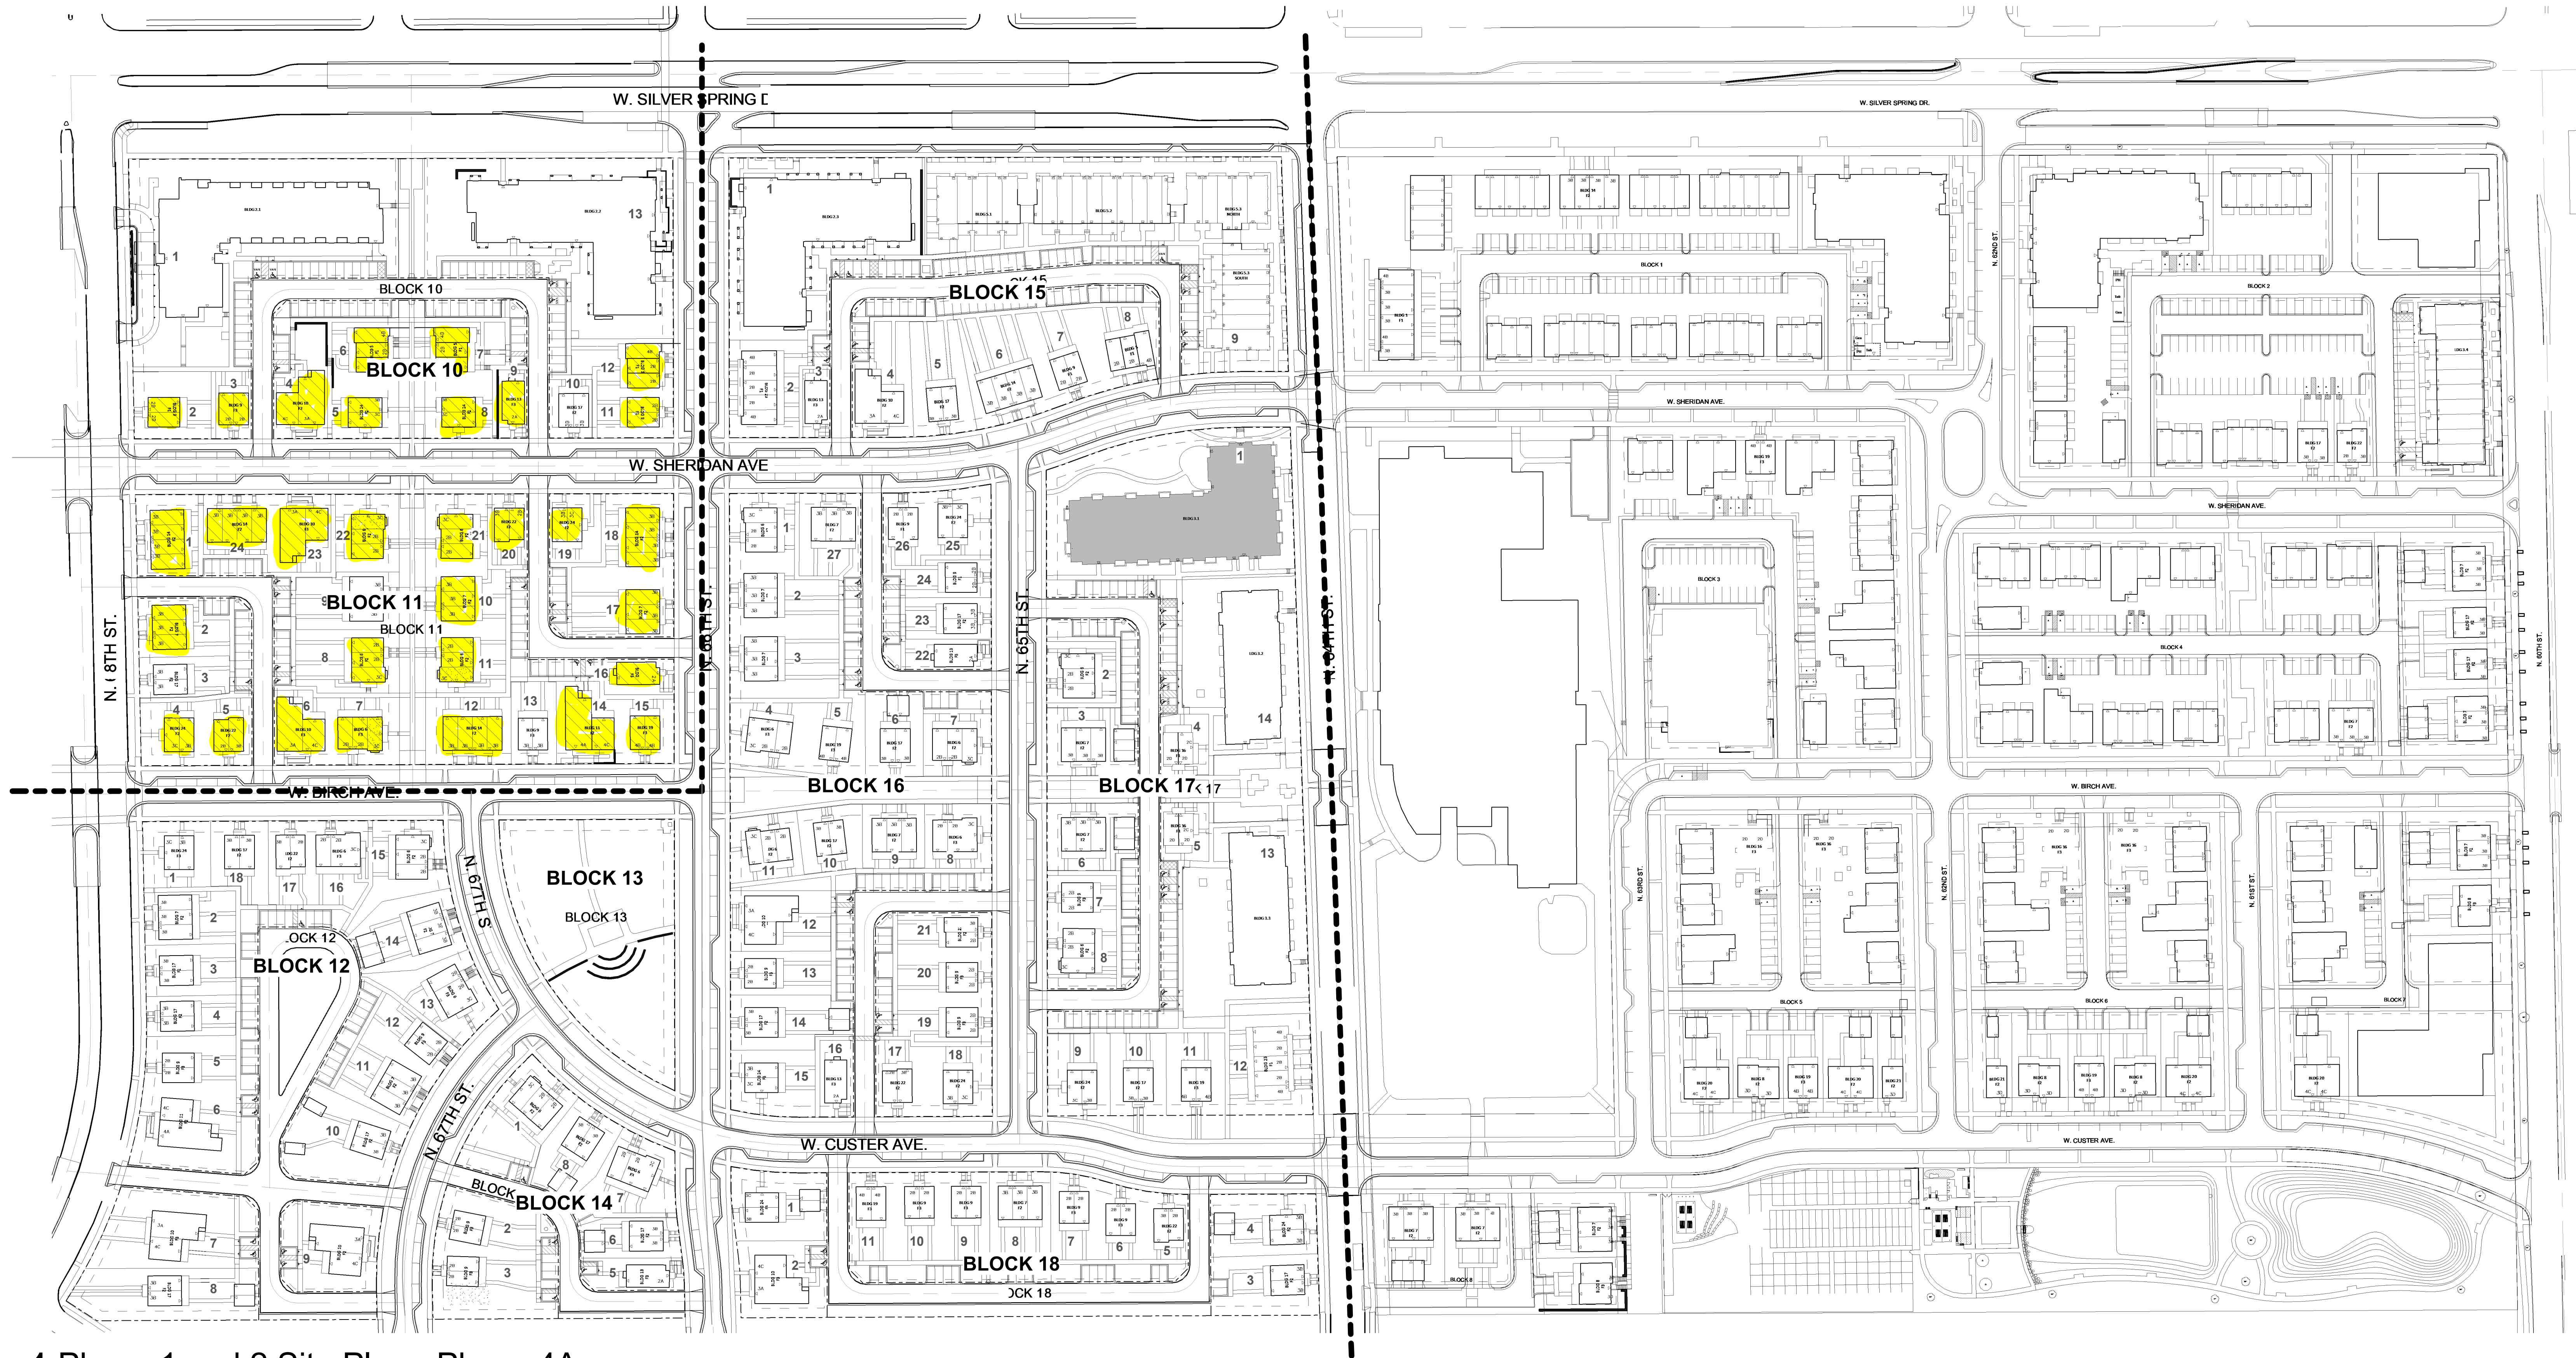


1 Phase 1 and 2 Site Plan - Phase 4A

1" = 80'-0"

Westlawn Gardens

6136 W. Custer Ave.
Milwaukee, WI 53218

 

Owner
Housing Authority of
the City of
Milwaukee
414.286.3629

Torti Gallas and
Partners, Inc.
1300 Spring Street,
4th Floor
Silver Spring, MD 20910
301.588.4800
www.tortigallas.com

Local Architect
Quorum Architects
414.265.9265

Local Architect
Eppstein Uhen
Architects
414.271.5350

Structural Engineer
R.A. Smith National
262.317.3279

MEP Engineer
IBC Engineering Services, Inc.
262.522.4416

Civil Engineer
R.A. Smith National
262.317.3279

Landscape Architect
AYRES Associates
608.443.1200

Issue

No. Date

Revisions

No. Date

Phase 4A, Building Location Plan

Date
09/10/20

Principal In Charge
MA

Project Architect
WF

Approved
WF

Drawn
MB, BC, AD, AE

Job No.
15371.02

Scale
1" = 80'-0"

Drawing No.
G003_4A

