


SHEET INDEX	
1	SITE PLAN
2	EXISTING SITE PHOTOS / MATERIAL AND DESIGN

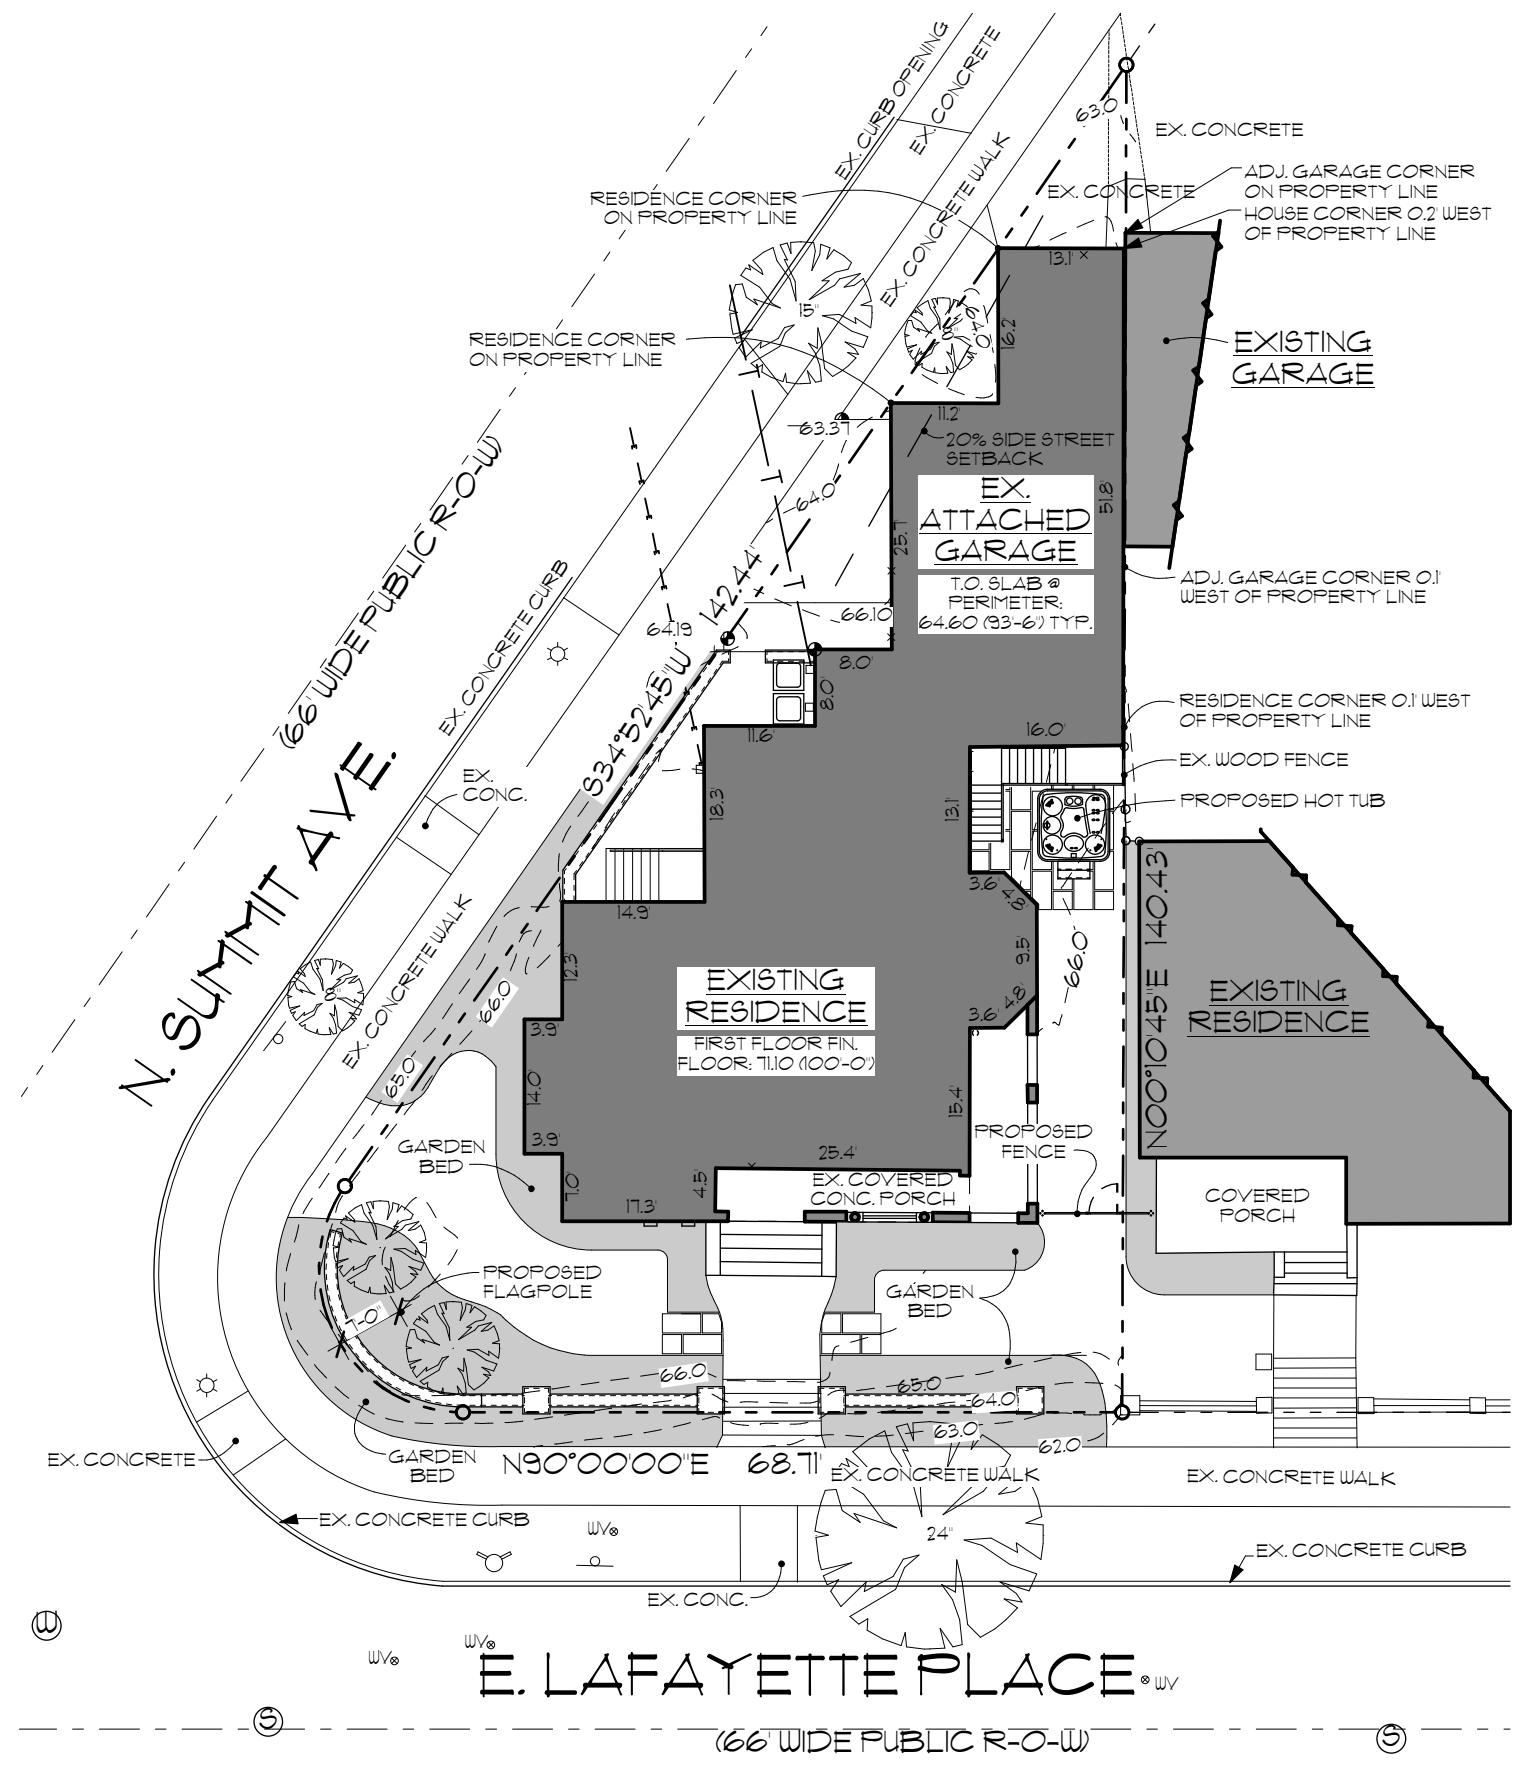

1 SITE PLAN  
SCALE: 1" = 20'

