


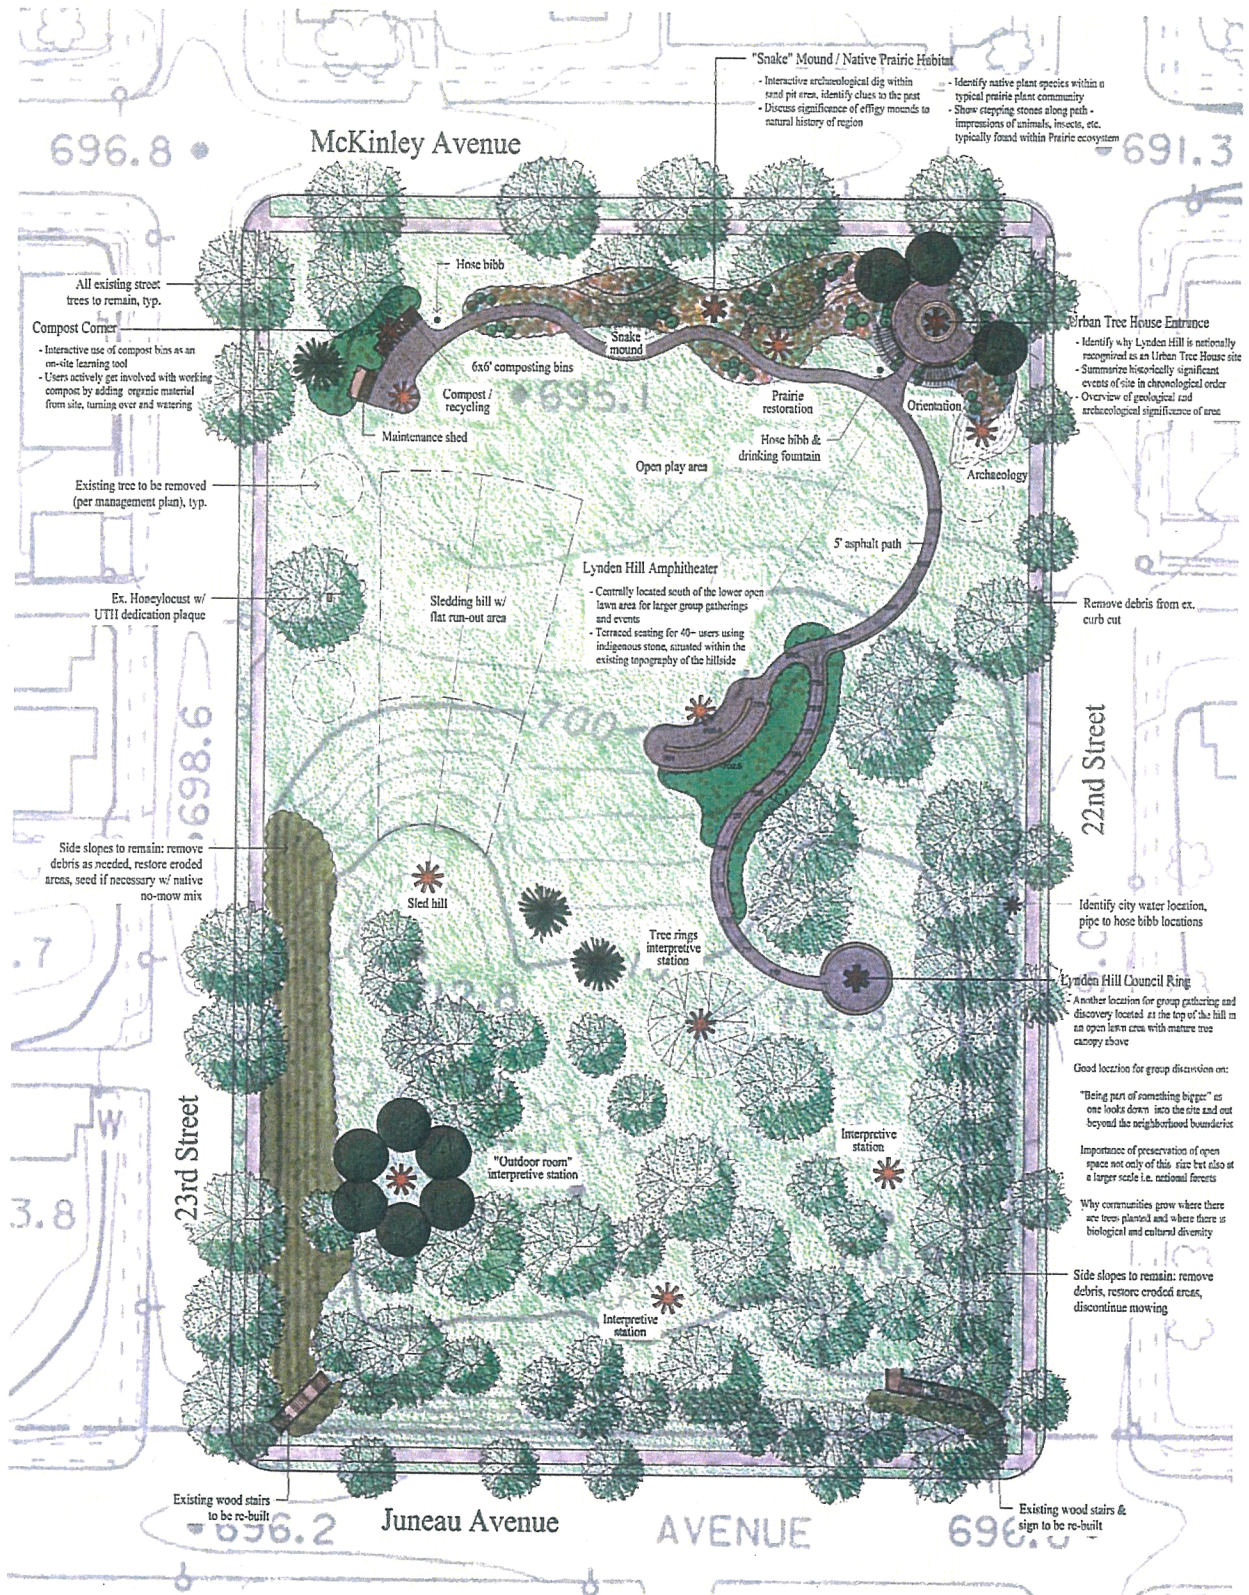

Urban Tree House at Lynden Hill
Milwaukee, Wisconsin
Conceptual Site Plan

VOSS JORGENSEN SCHUELER CO. INC.
CONCEPTUAL SITE PLAN FOR URBAN TREE HOUSE AT LYNDEN HILL

the Zimmerman Design Group
ARCHITECTURAL FIRM
1000 N. MILWAUKEE AVENUE
MILWAUKEE, WI 53233
414.481.4000
WWW.ZIMMERMANDESIGN.COM

Scale: 1/4"=1'-0"
April 16, 2005