

CONSULTANTS:

PAUL WEISE BUILDING RENOVATION

1634 N FARWELL AVE.
MILWAUKEE, WISCONSIN

SHEET TITLE:
ARCHITECTURAL SITE PLAN AND TRASH ENCLOSURE

REVISIONS:

1 10/18/22 PERMIT REV


SCALE VARIES

PROJECT NUMBER 2112-001


SET TYPE PERMIT SET

DATE ISSUED 08/22/22


SHEET NUMBER A020

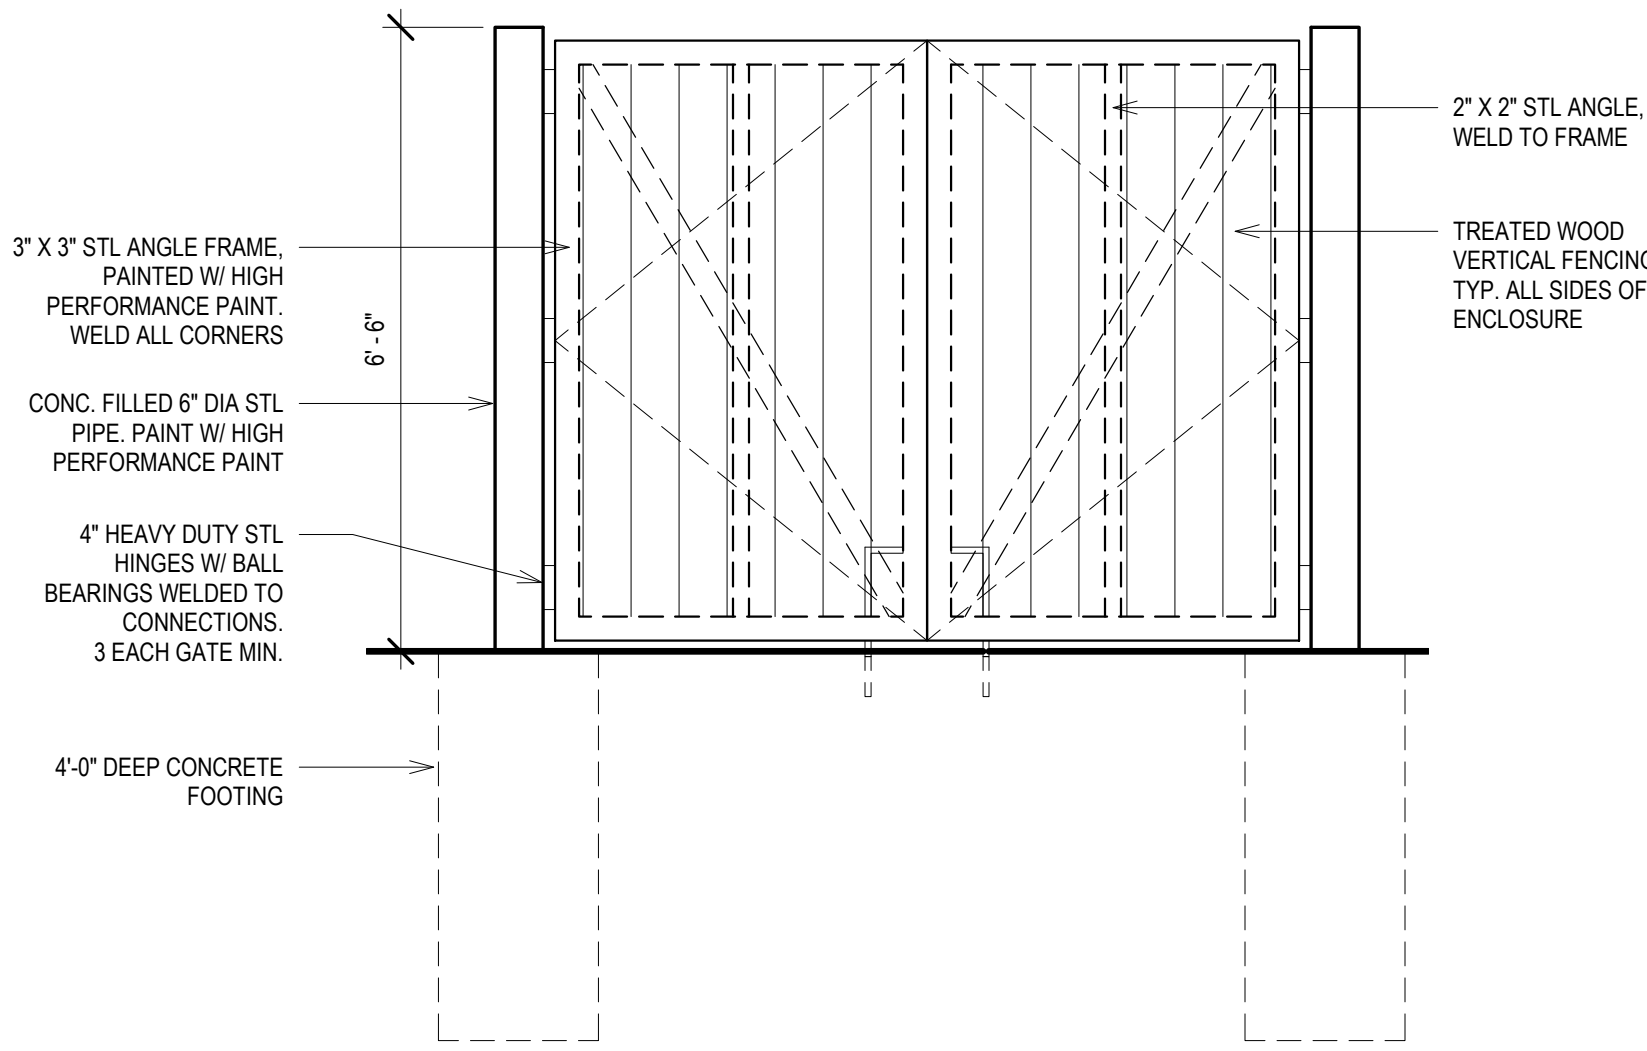

3 ELEVATION TRASH ENCLOSURE
Scale: 1/2" = 1'-0"

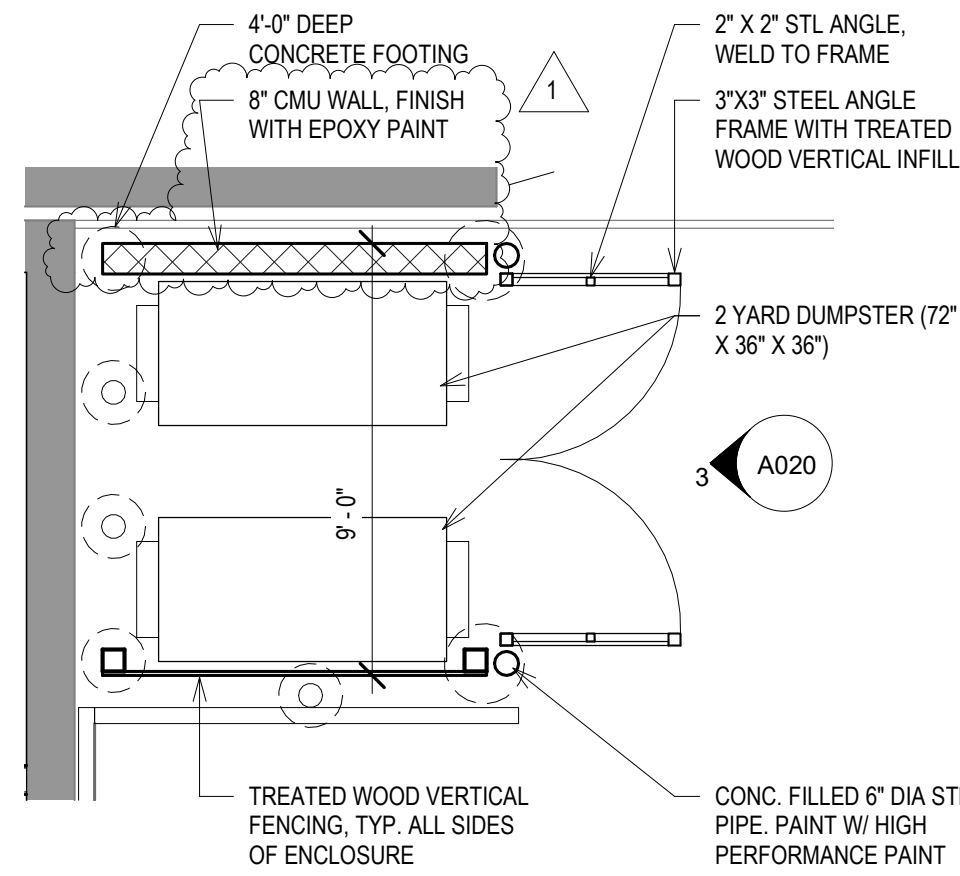

2 ENLARGED PLAN @ TRASH ENCLOSURE
Scale: 1/4" = 1'-0"

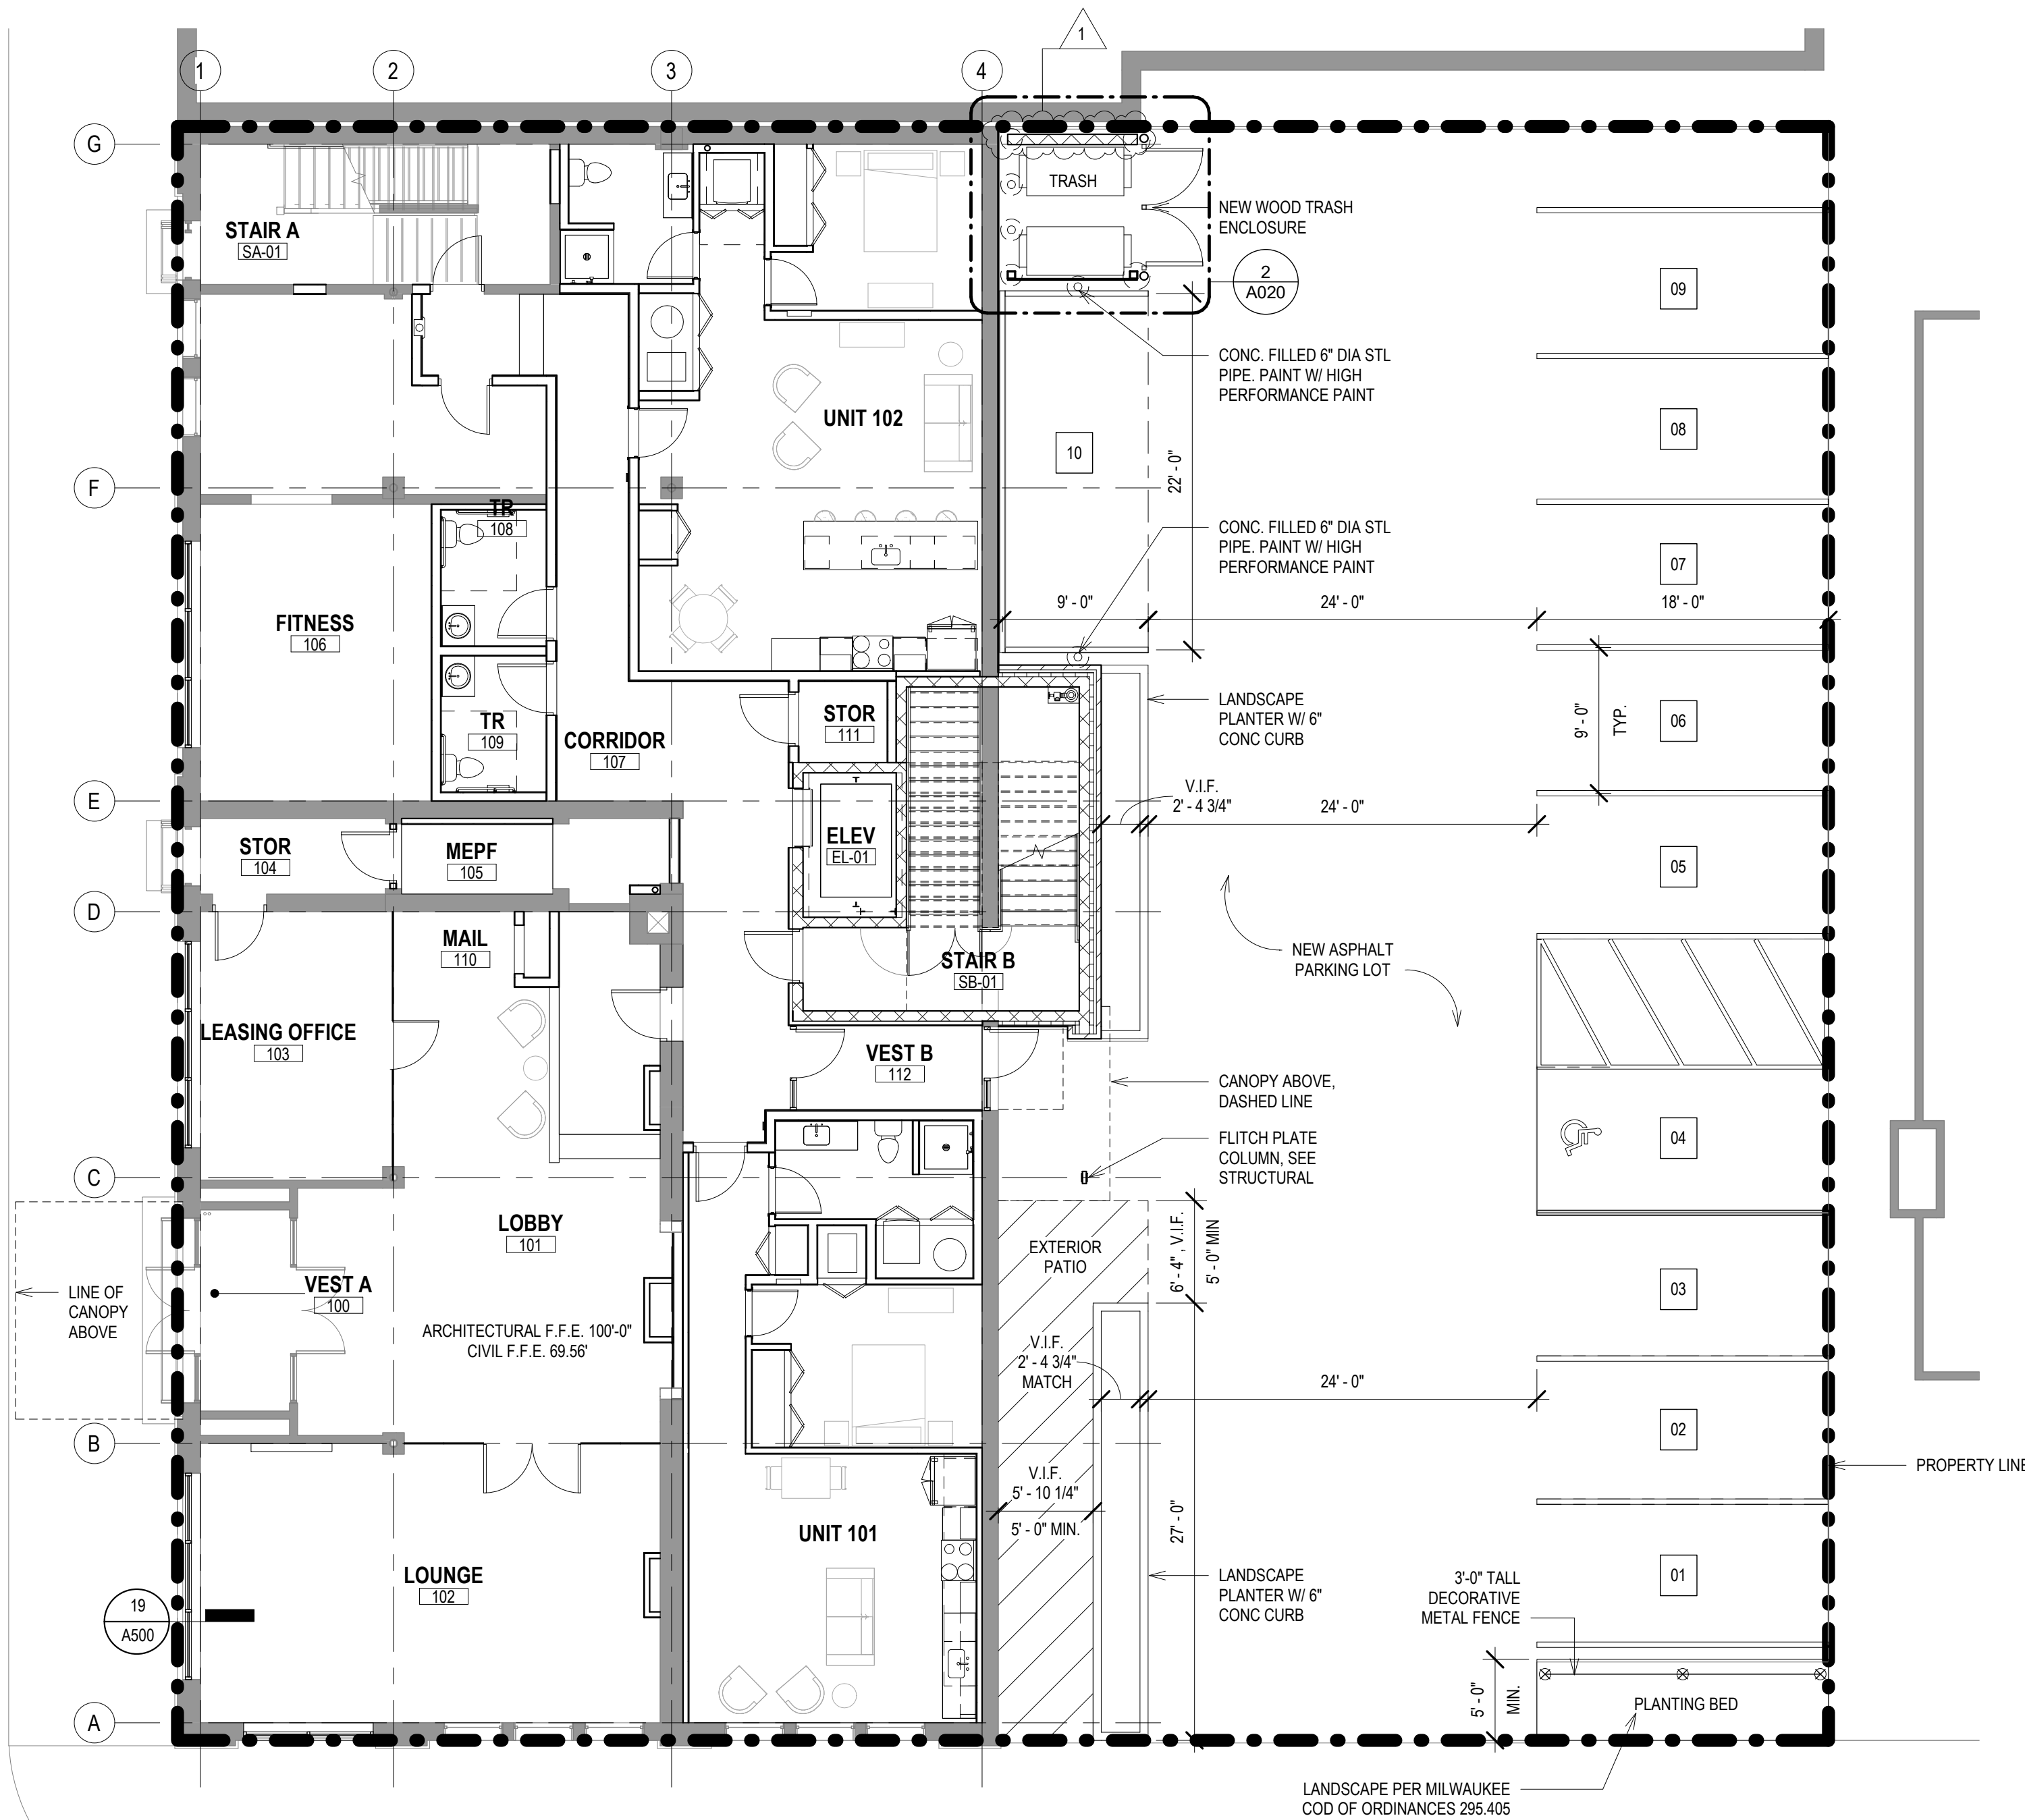

1 NEW WORK PLAN - SITE PLAN
Scale: 1/8" = 1'-0"