Frank Productions - Deer District (Block 3)

DPD ZONING SUBMITTAL FOR PORTION OF BLOCK 3 OF MILWAUKEE BUCKS ARENA DEVELOPMENT - GPD

SHEET INDEX

AS-1 CONTEXT PHOTOS

CIVIL DRAWINGS

- PLAT OF SURVEY WITH TOPOGRAPHY
- C102 SITE LAYOUT PLAN
- C104 SITE GRADING PLAN
- C105 SITE UTILITY PLAN

LANDSCAPE DRAWINGS

- LANDSCAPE PLAN L101
- L201 LANDSCAPE DETAILS

ARCHITECTURAL DRAWINGS

- FIRST FLOOR TRANSPARENCY PLAN A1-1
- FIRST AND SECOND FLOOR PLAN A1-2
- A1-3 **MEZZANINE AND SUITE LEVEL**
- A2-0 WEST AND EAST ELEVATION
- A2-1 NORTH AND EAST ELEVATION
- SOUTH ELEVATION AND SITE SECTION A2-2 A2-3 **ARCHITECTURAL RENDERING**
- A2-4 ARCHITECTURAL RENDERING




DPD ZONING SUBMITTAL


09/14/2022





 


D

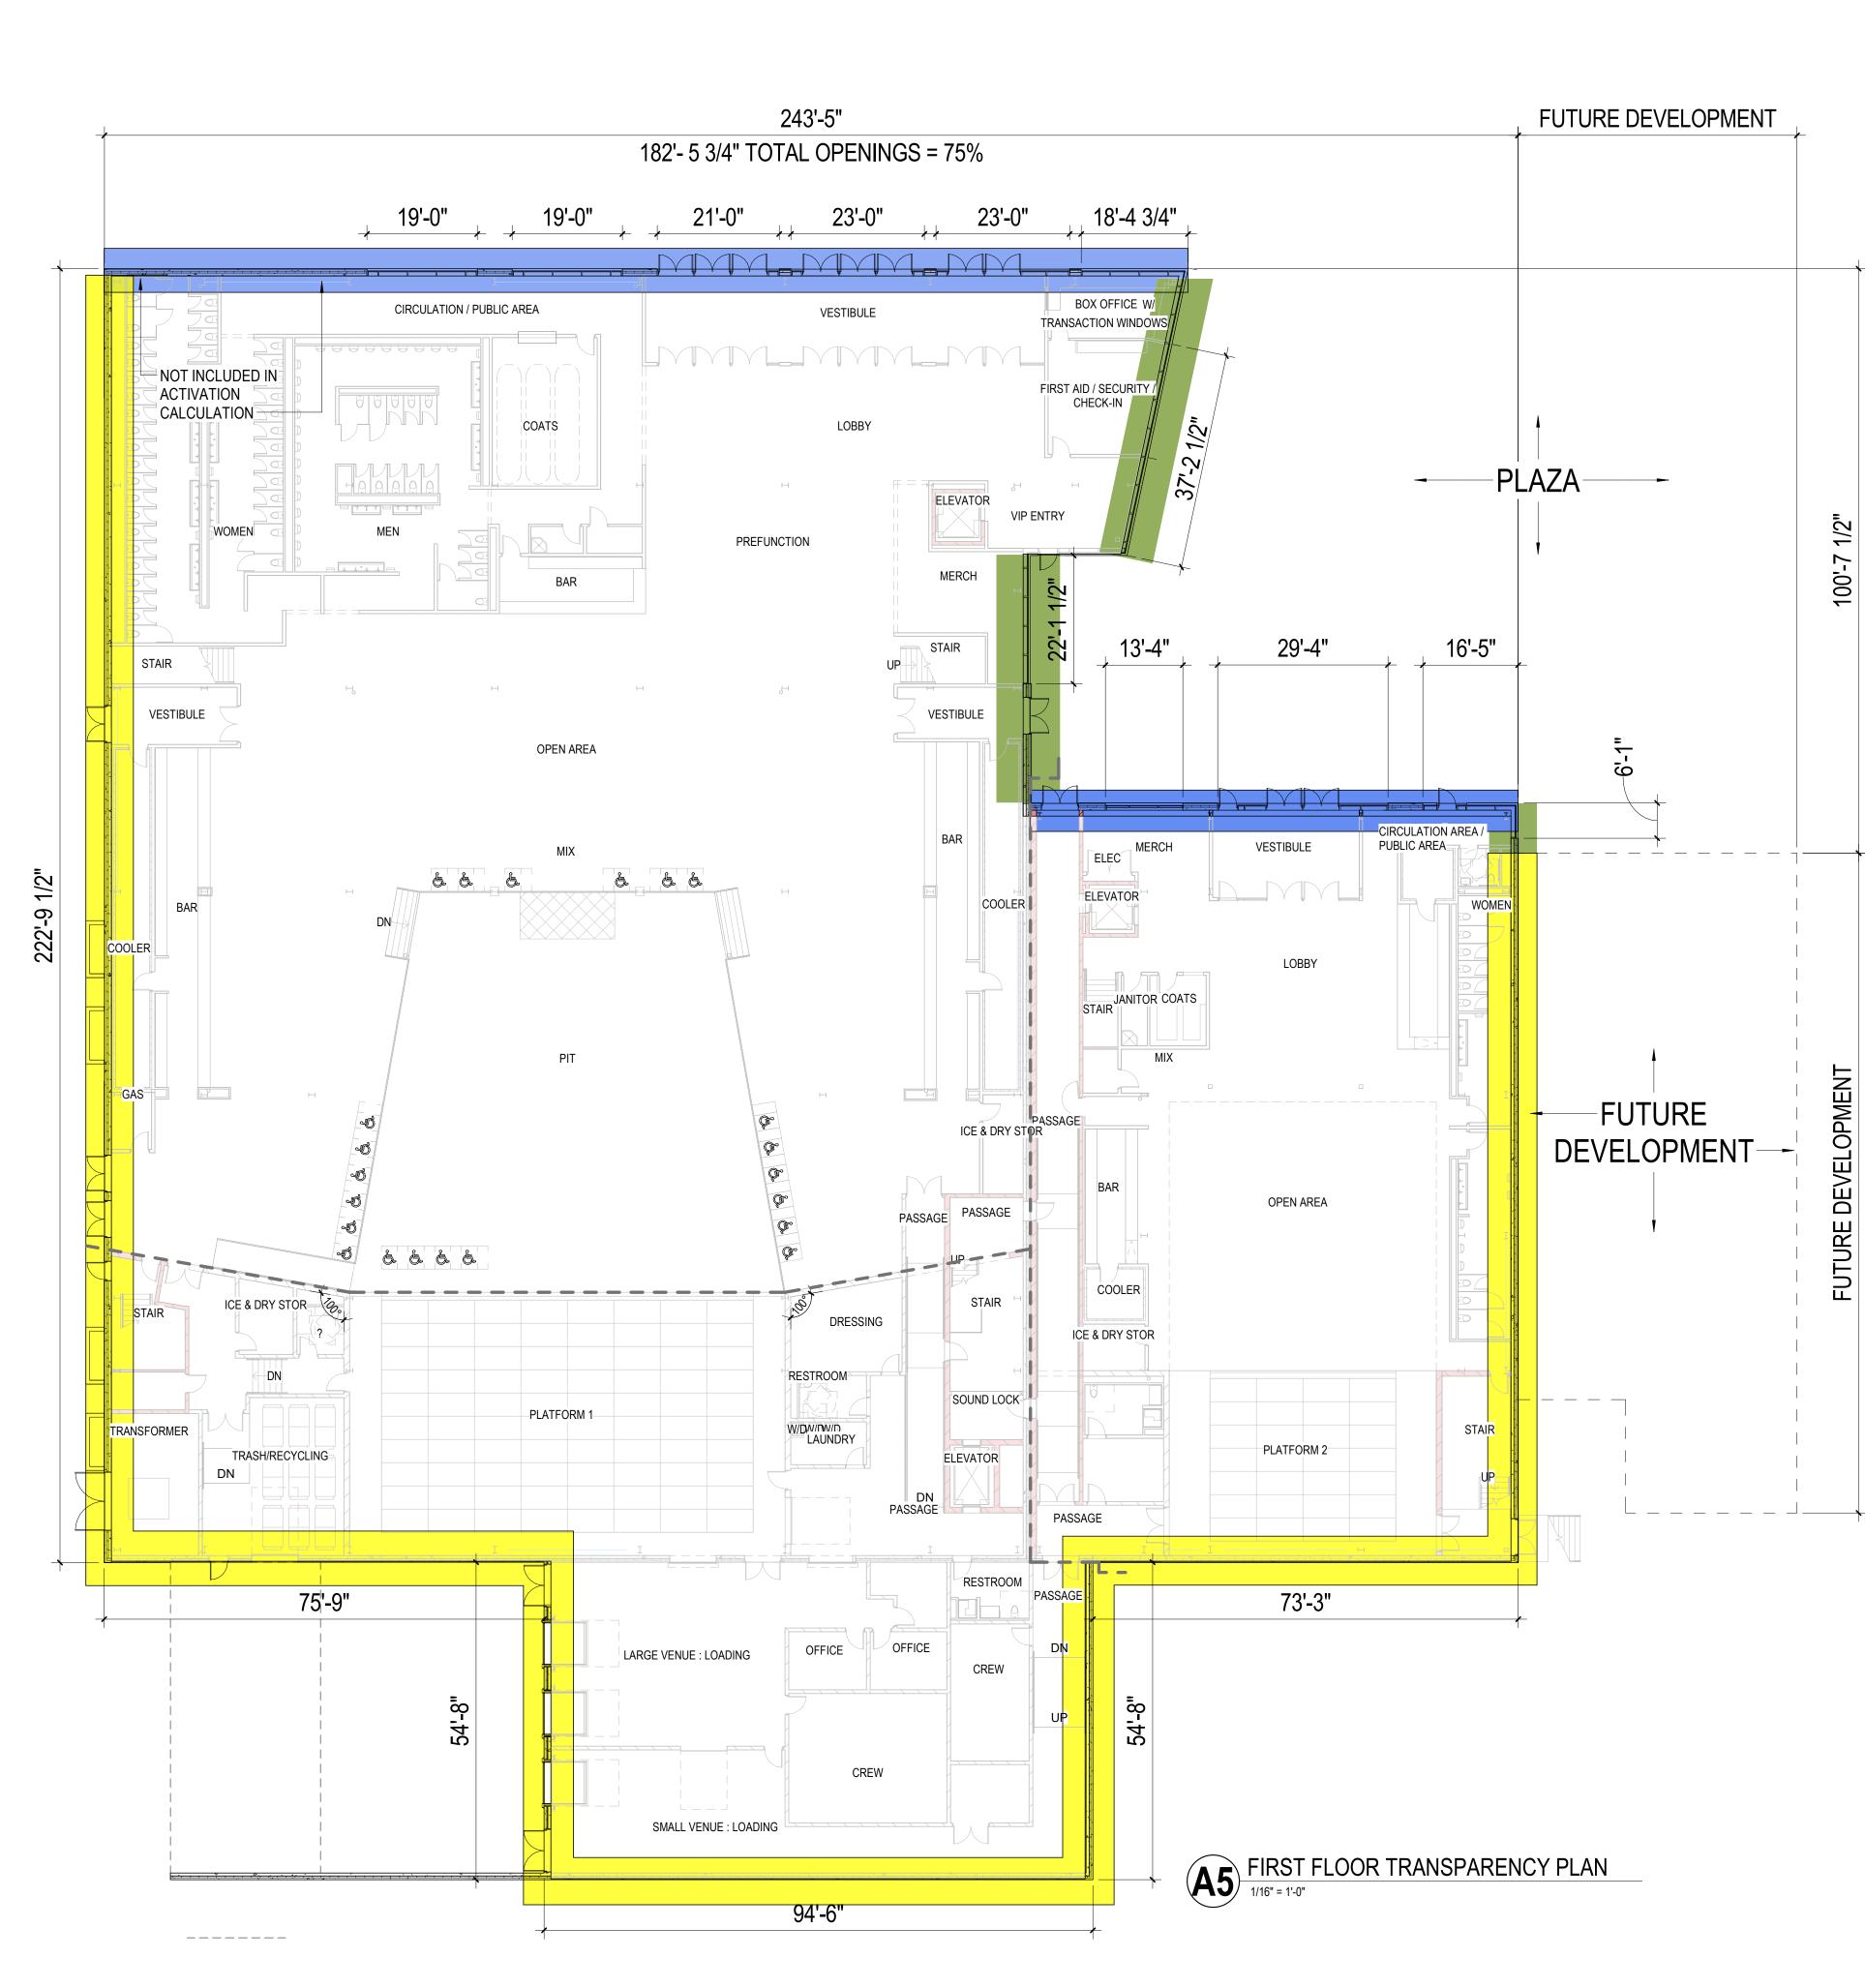

3

Α

2

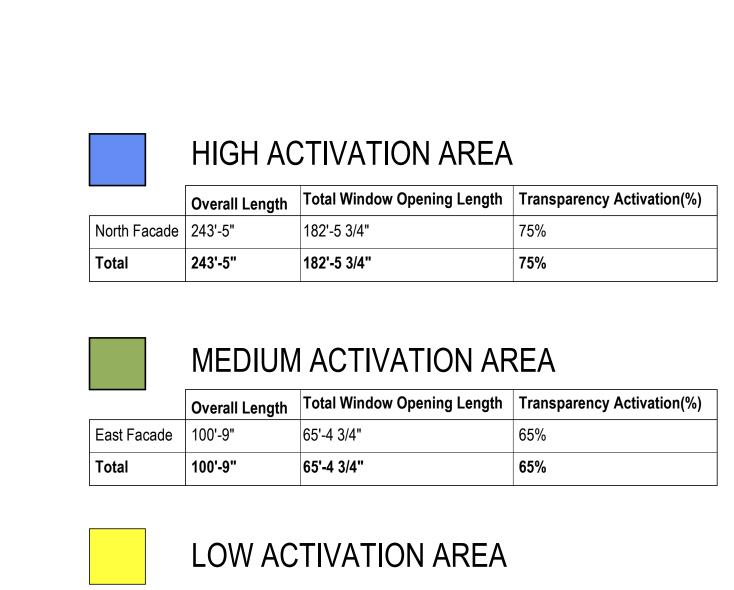

6

No Glazing Requirements

65% | || GS 100'-7 1/2" TOTAL OPENI 3/4 4 65

5


4



PROJECT INFORMATION

Ε

Frank Productions -Deer District (Block 3)

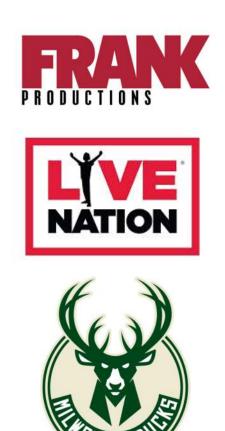

ISSUANCE AND REVISIONS DATE DESCRIPTION

DPD ZONING SUBMITTAL FOR PORTION OF BLOCK 3 OF MILWAUKEE BUCKS **ARENA DEVELOPMENT - GPD**

KEY PLAN


C


Β

Α





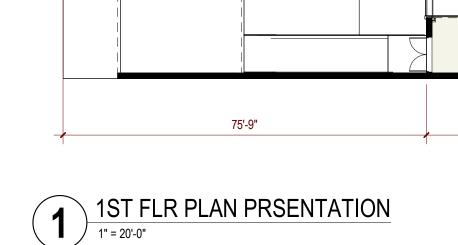

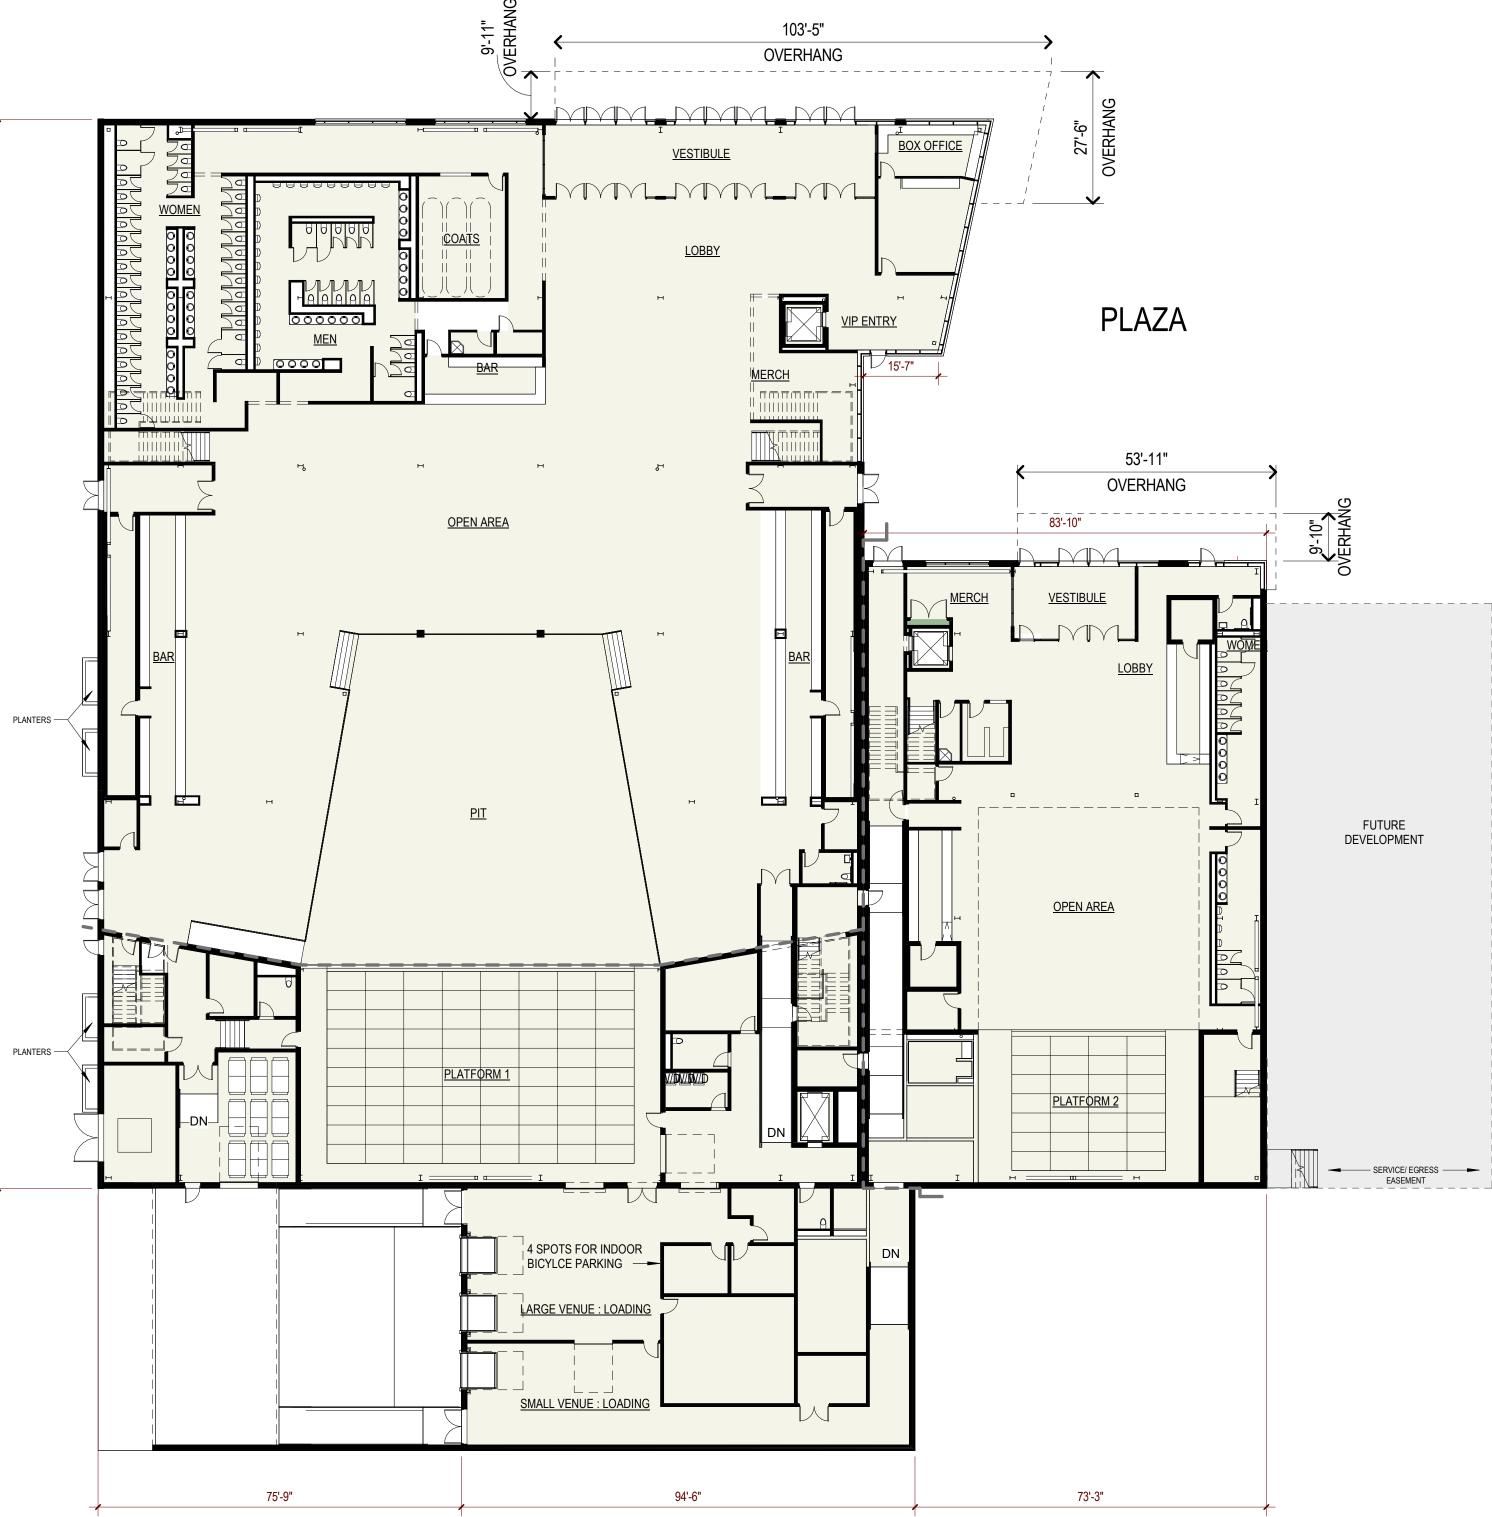

3


D

С

В

Α

Ε

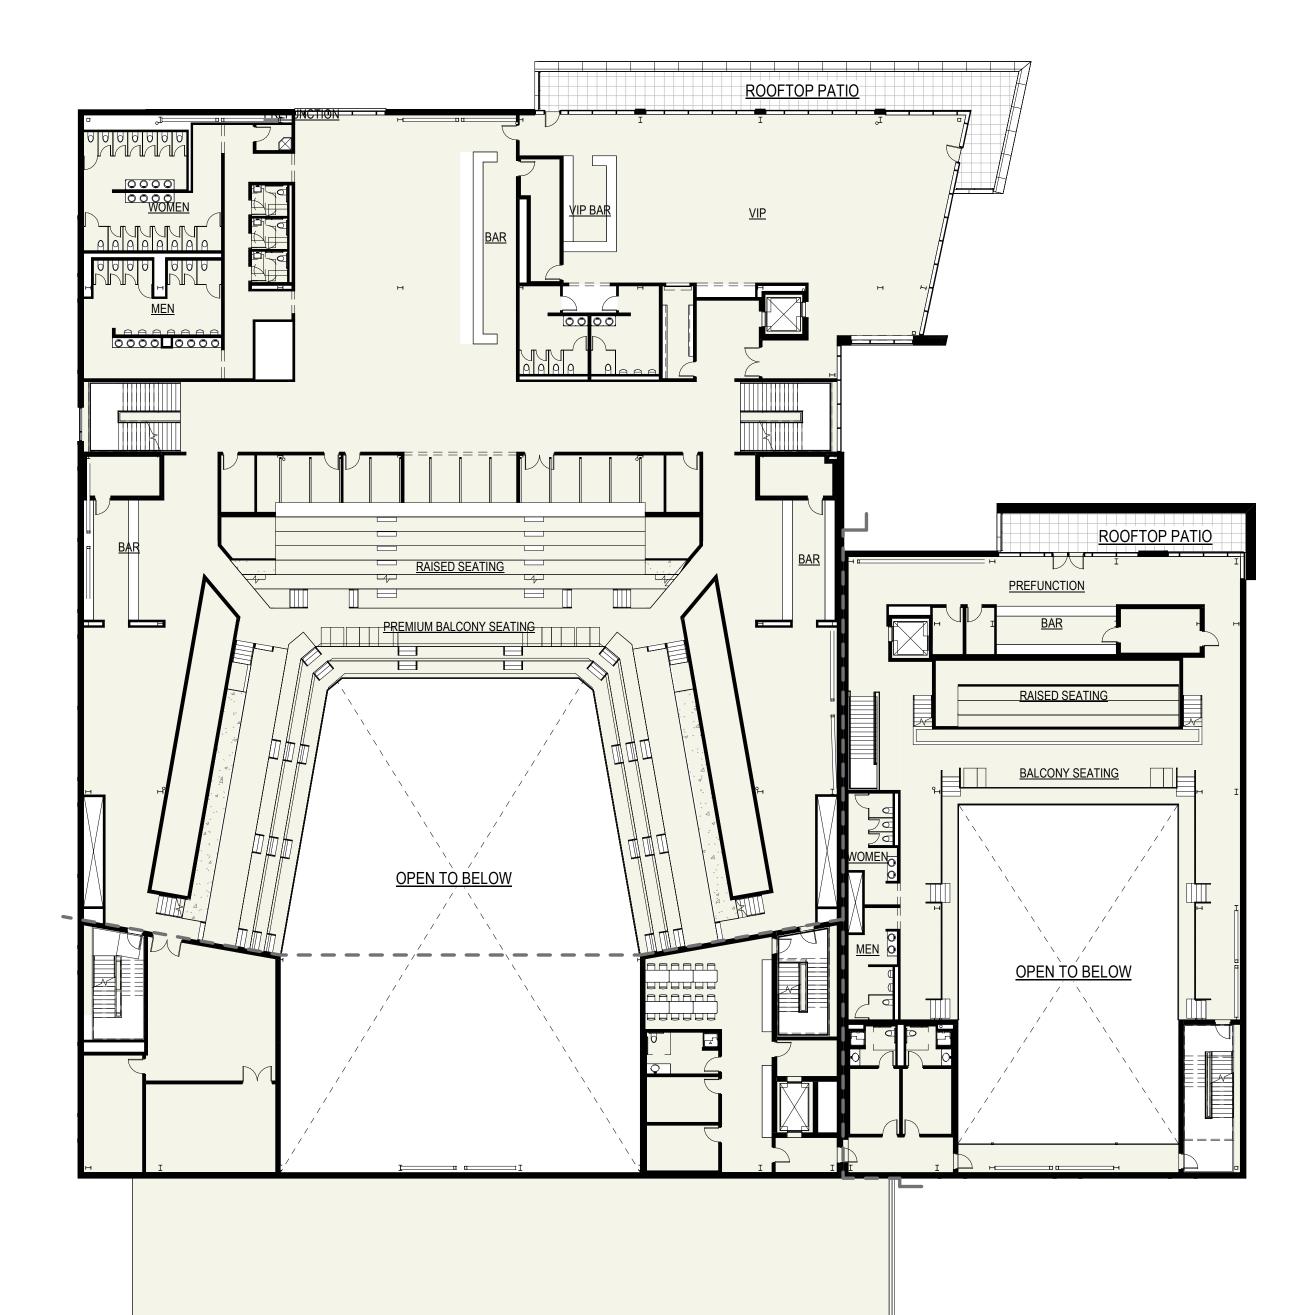


6



5

4

0' 5' 10' 20' SCALE: 1" = 20'

 

6




PROJECT INFORMATION

Ε

7

Frank Productions -Deer District (Block 3)

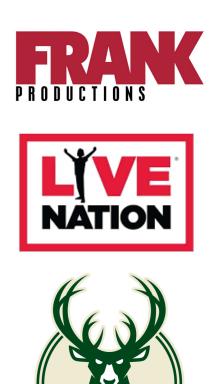

ISSUANCE AND REVISIONS

DESCRIPTION

DPD ZONING SUBMITTAL FOR PORTION OF BLOCK 3 OF MILWAUKEE BUCKS **ARENA DEVELOPMENT - GPD**


KEY PLAN

DATE

C.

В



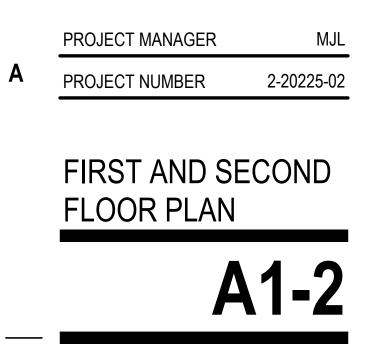





Α

Ε


D

С

В




5

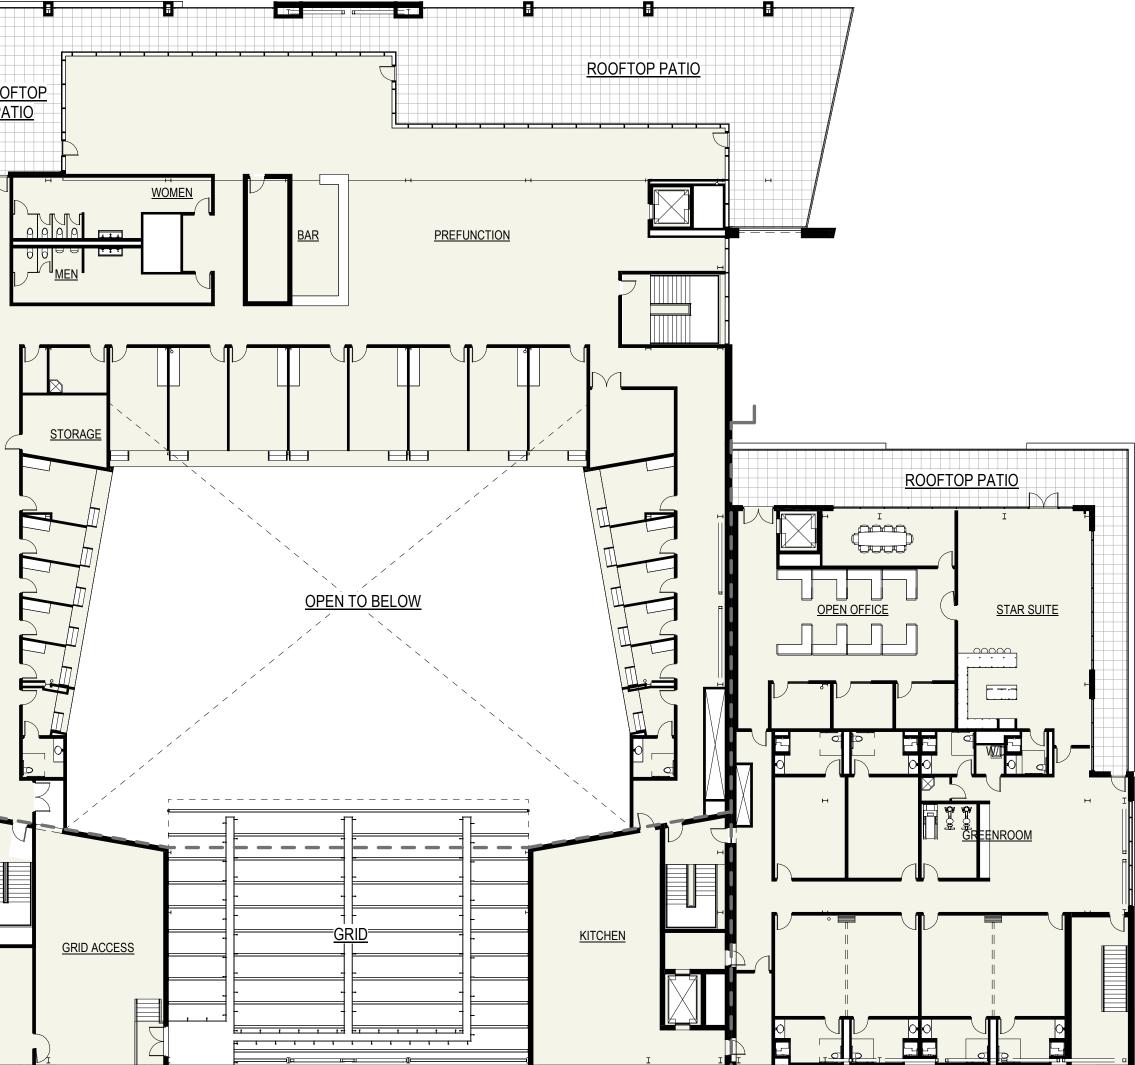

6

6

0' 5' 10' 20' SCALE: 1" = 20'

 



PROJECT INFORMATION

Ε

7

Frank Productions -Deer District (Block 3)




ISSUANCE AND REVISIONS DATE DESCRIPTION


DPD ZONING SUBMITTAL C FOR PORTION OF BLOCK 3 OF MILWAUKEE BUCKS **ARENA DEVELOPMENT - GPD**


KEY PLAN

В



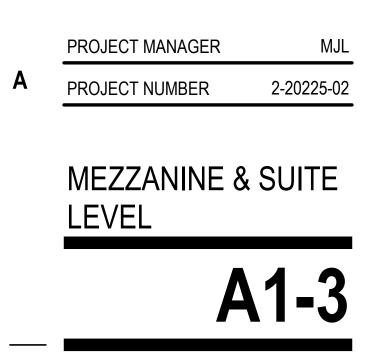

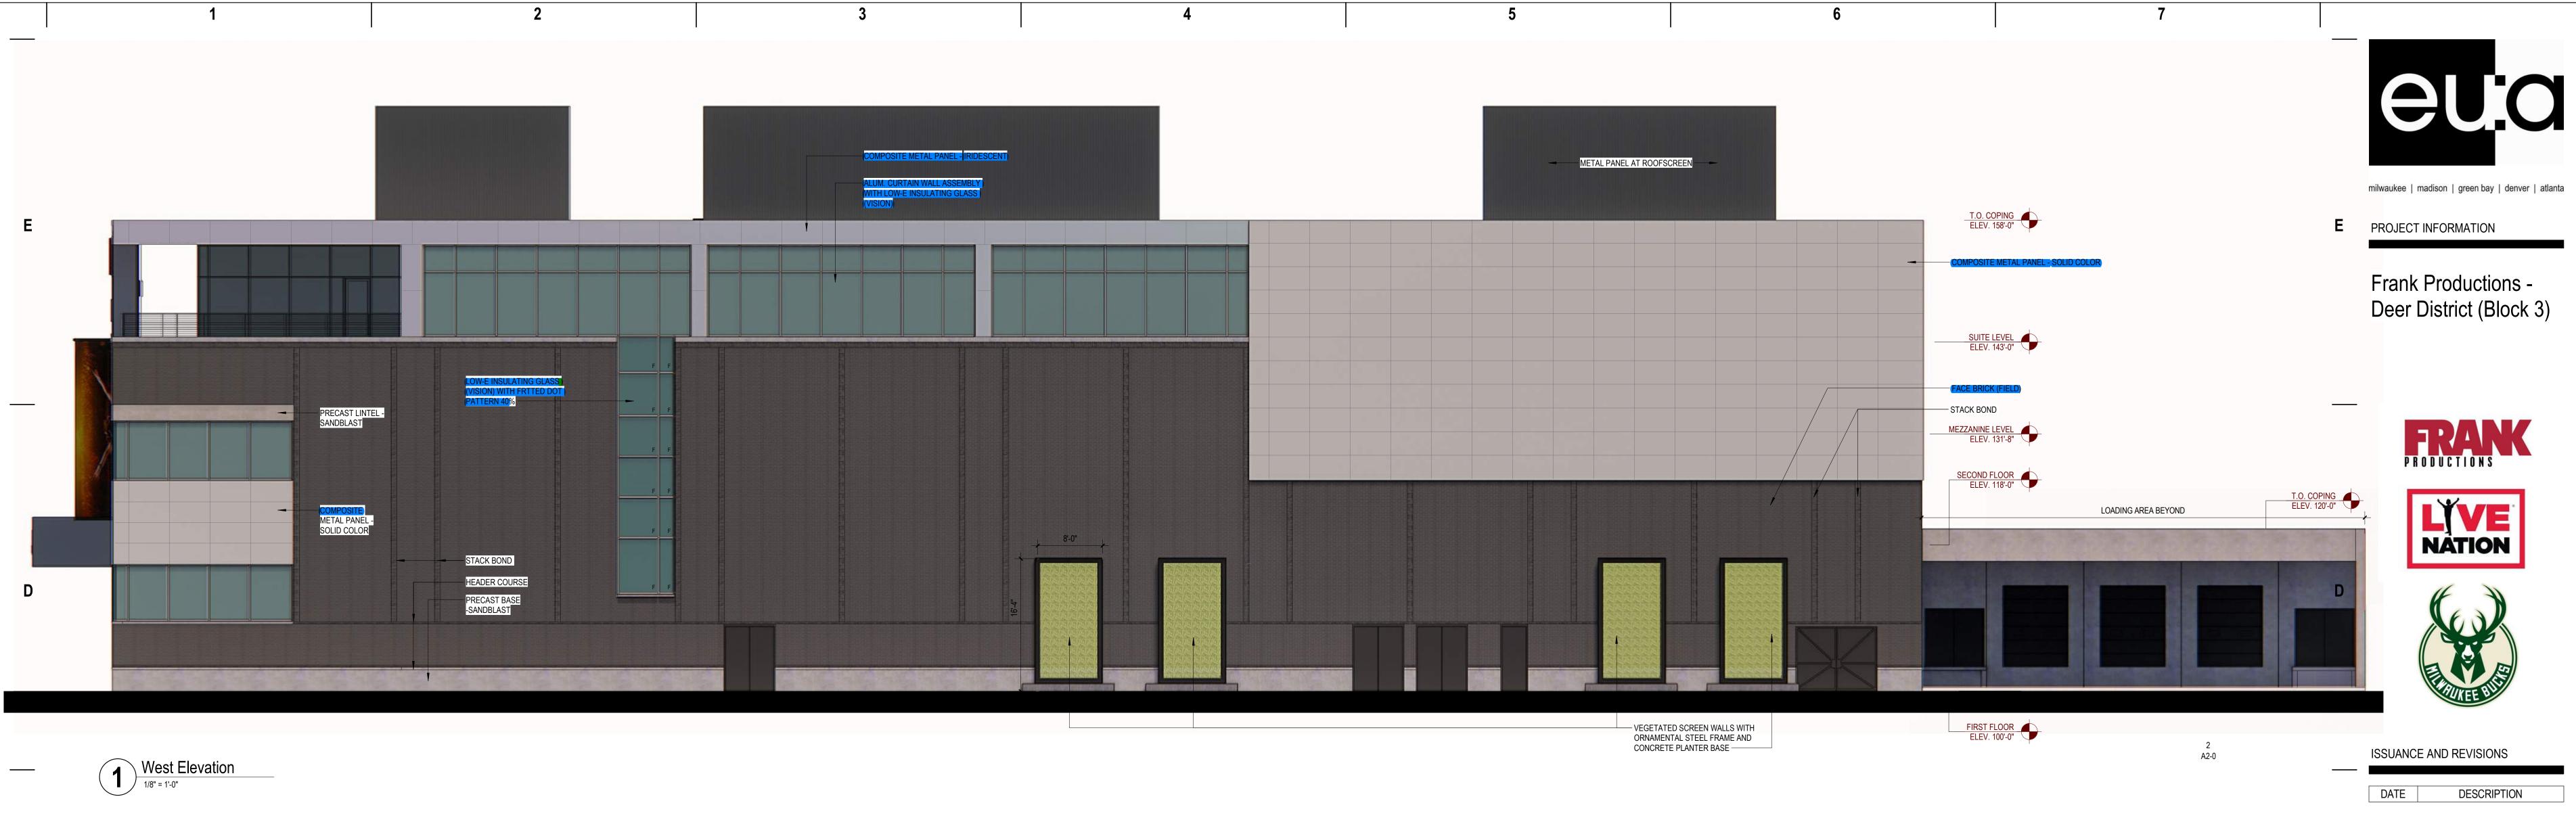

 

С




4

3 East Elevation


3

6

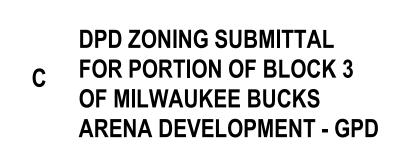

© 2022 Eppstein Uhen Architects, Inc.

A2-0

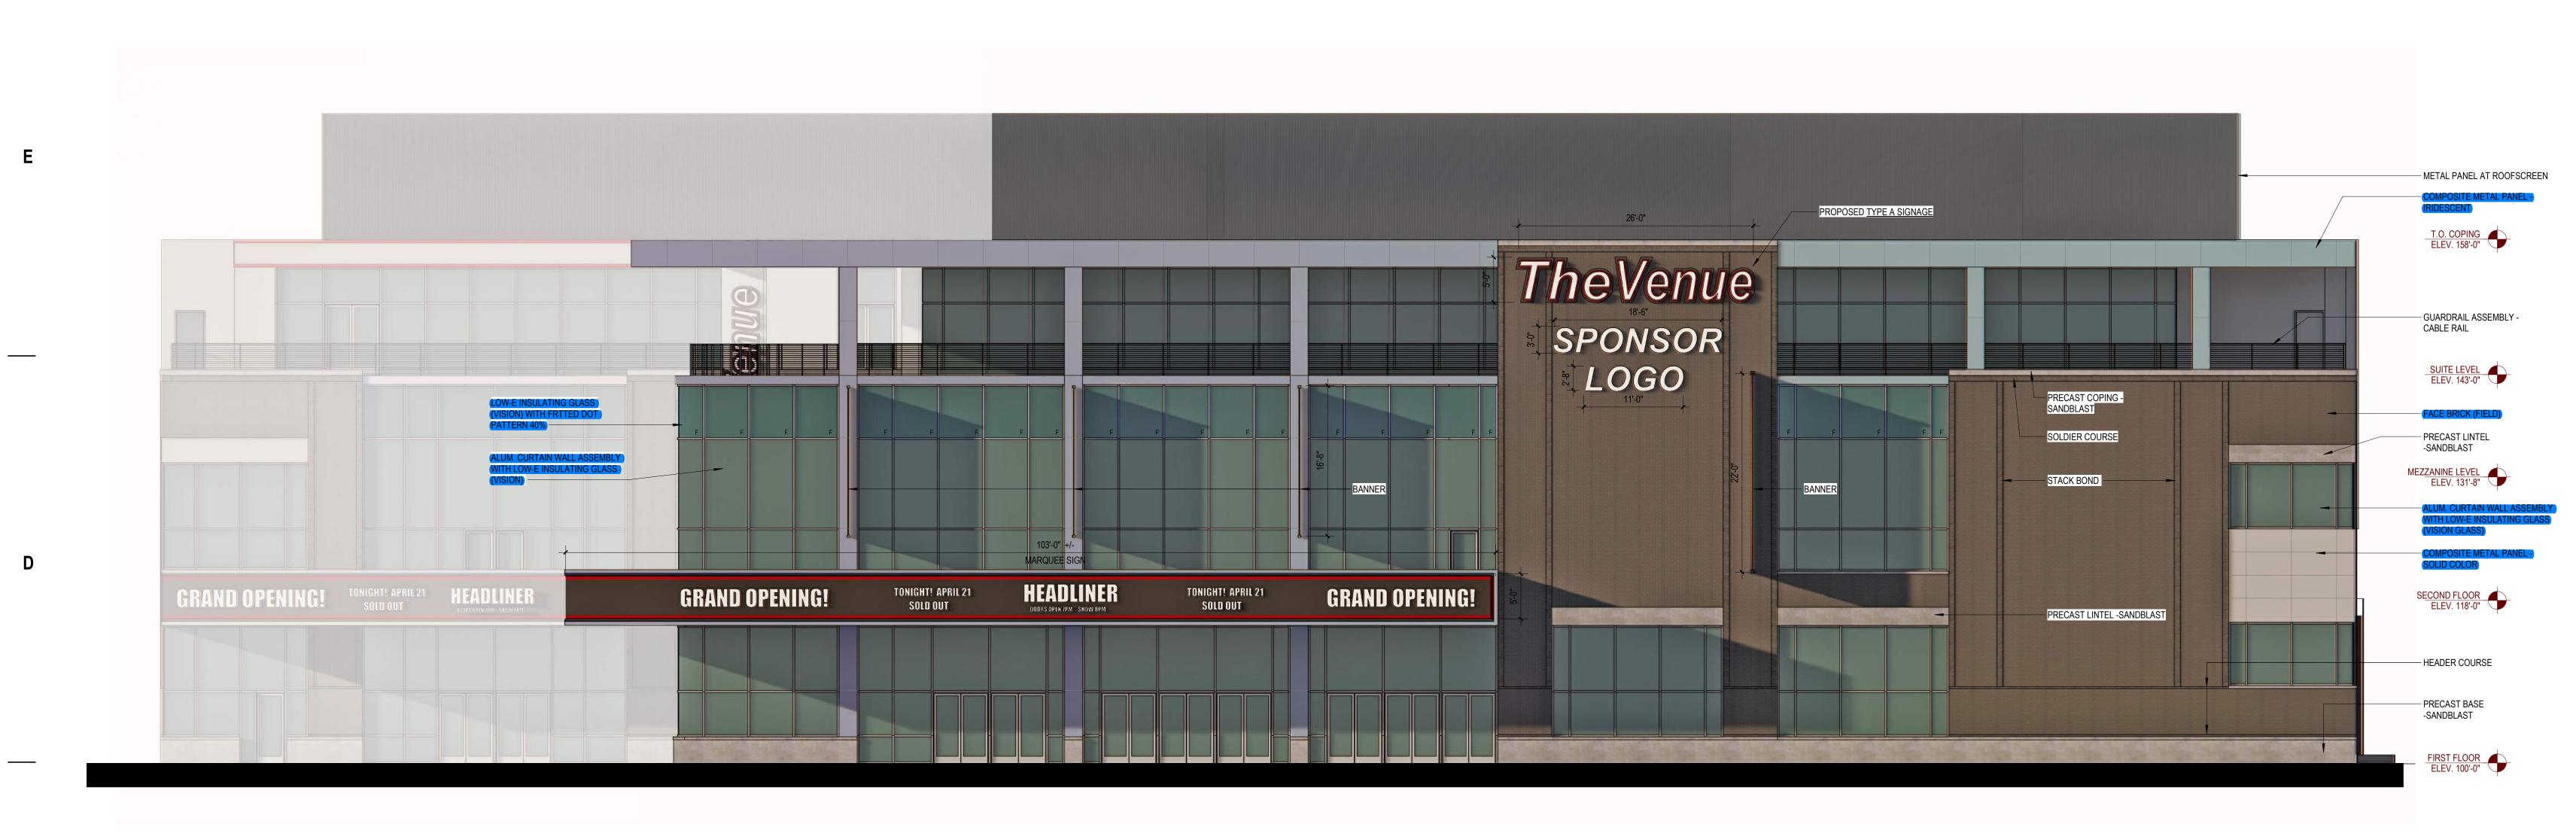


5

6

1 North Elevation

С

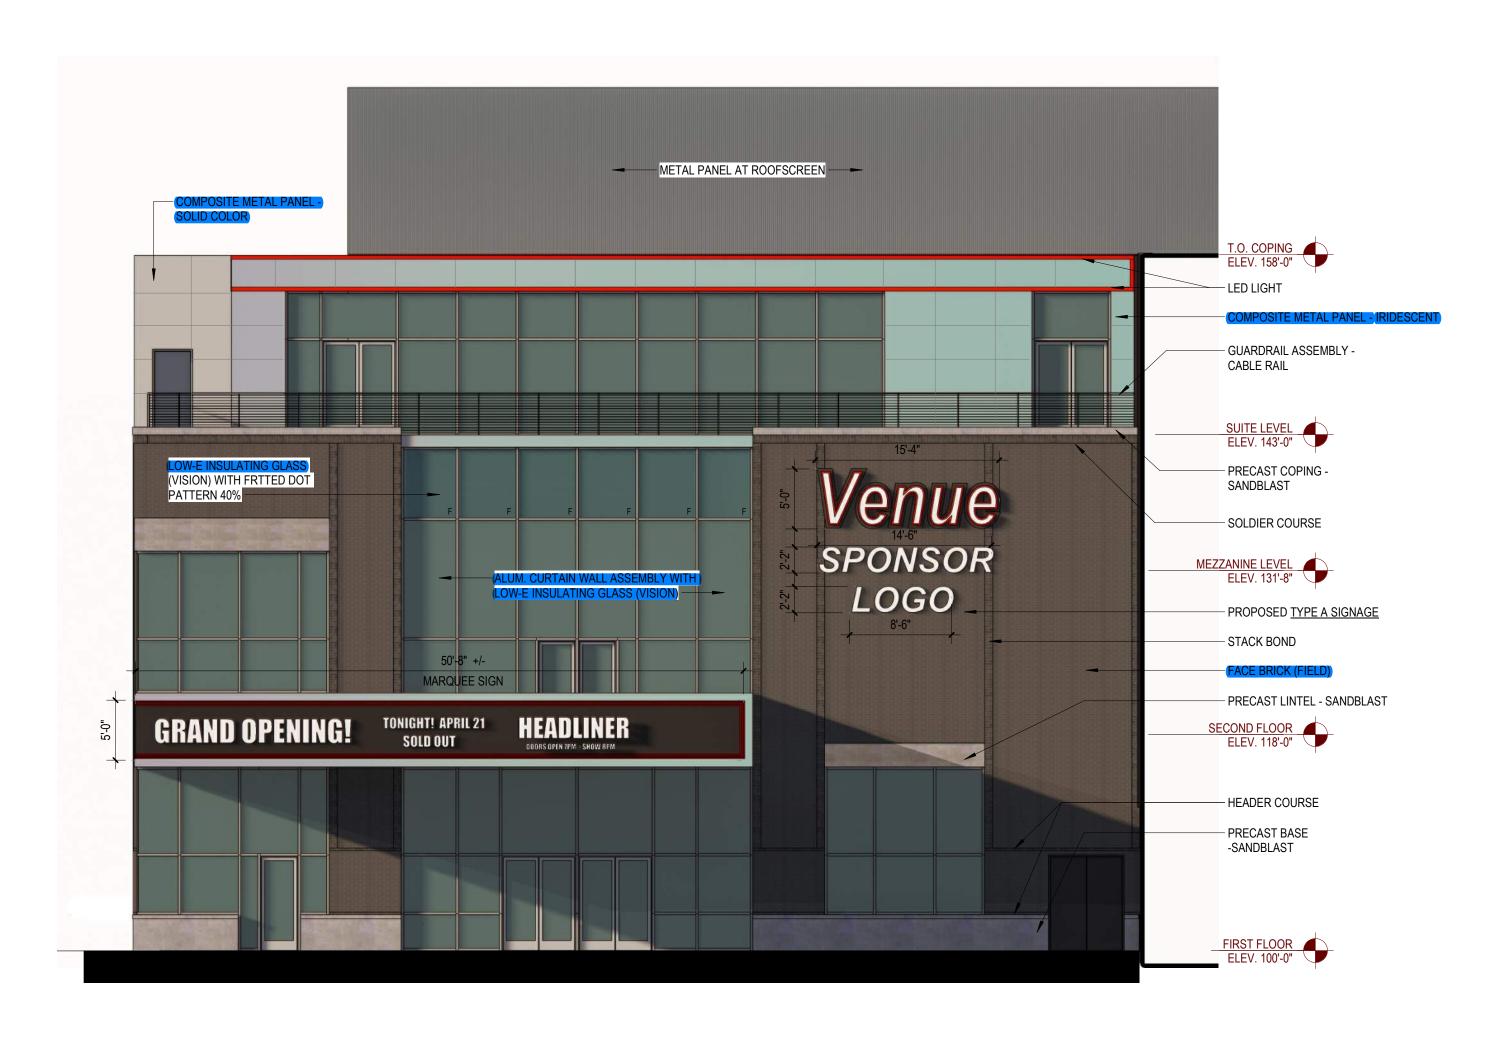

2

3

В

Α

2 Partial North Elevation

2





4

5

3



PROJECT INFORMATION

Ε

D

7

Frank Productions -Deer District (Block 3)



 ISSUANCE AND REVISIONS


 DATE


DESCRIPTION

C DPD ZONING SUBMITTAL FOR PORTION OF BLOCK 3 OF MILWAUKEE BUCKS ARENA DEVELOPMENT - GPD

KEY PLAN



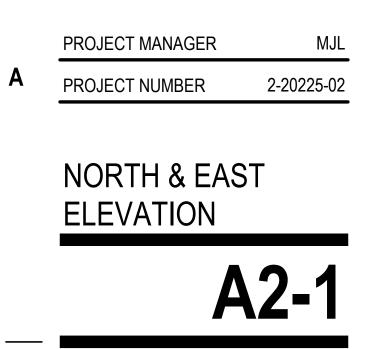

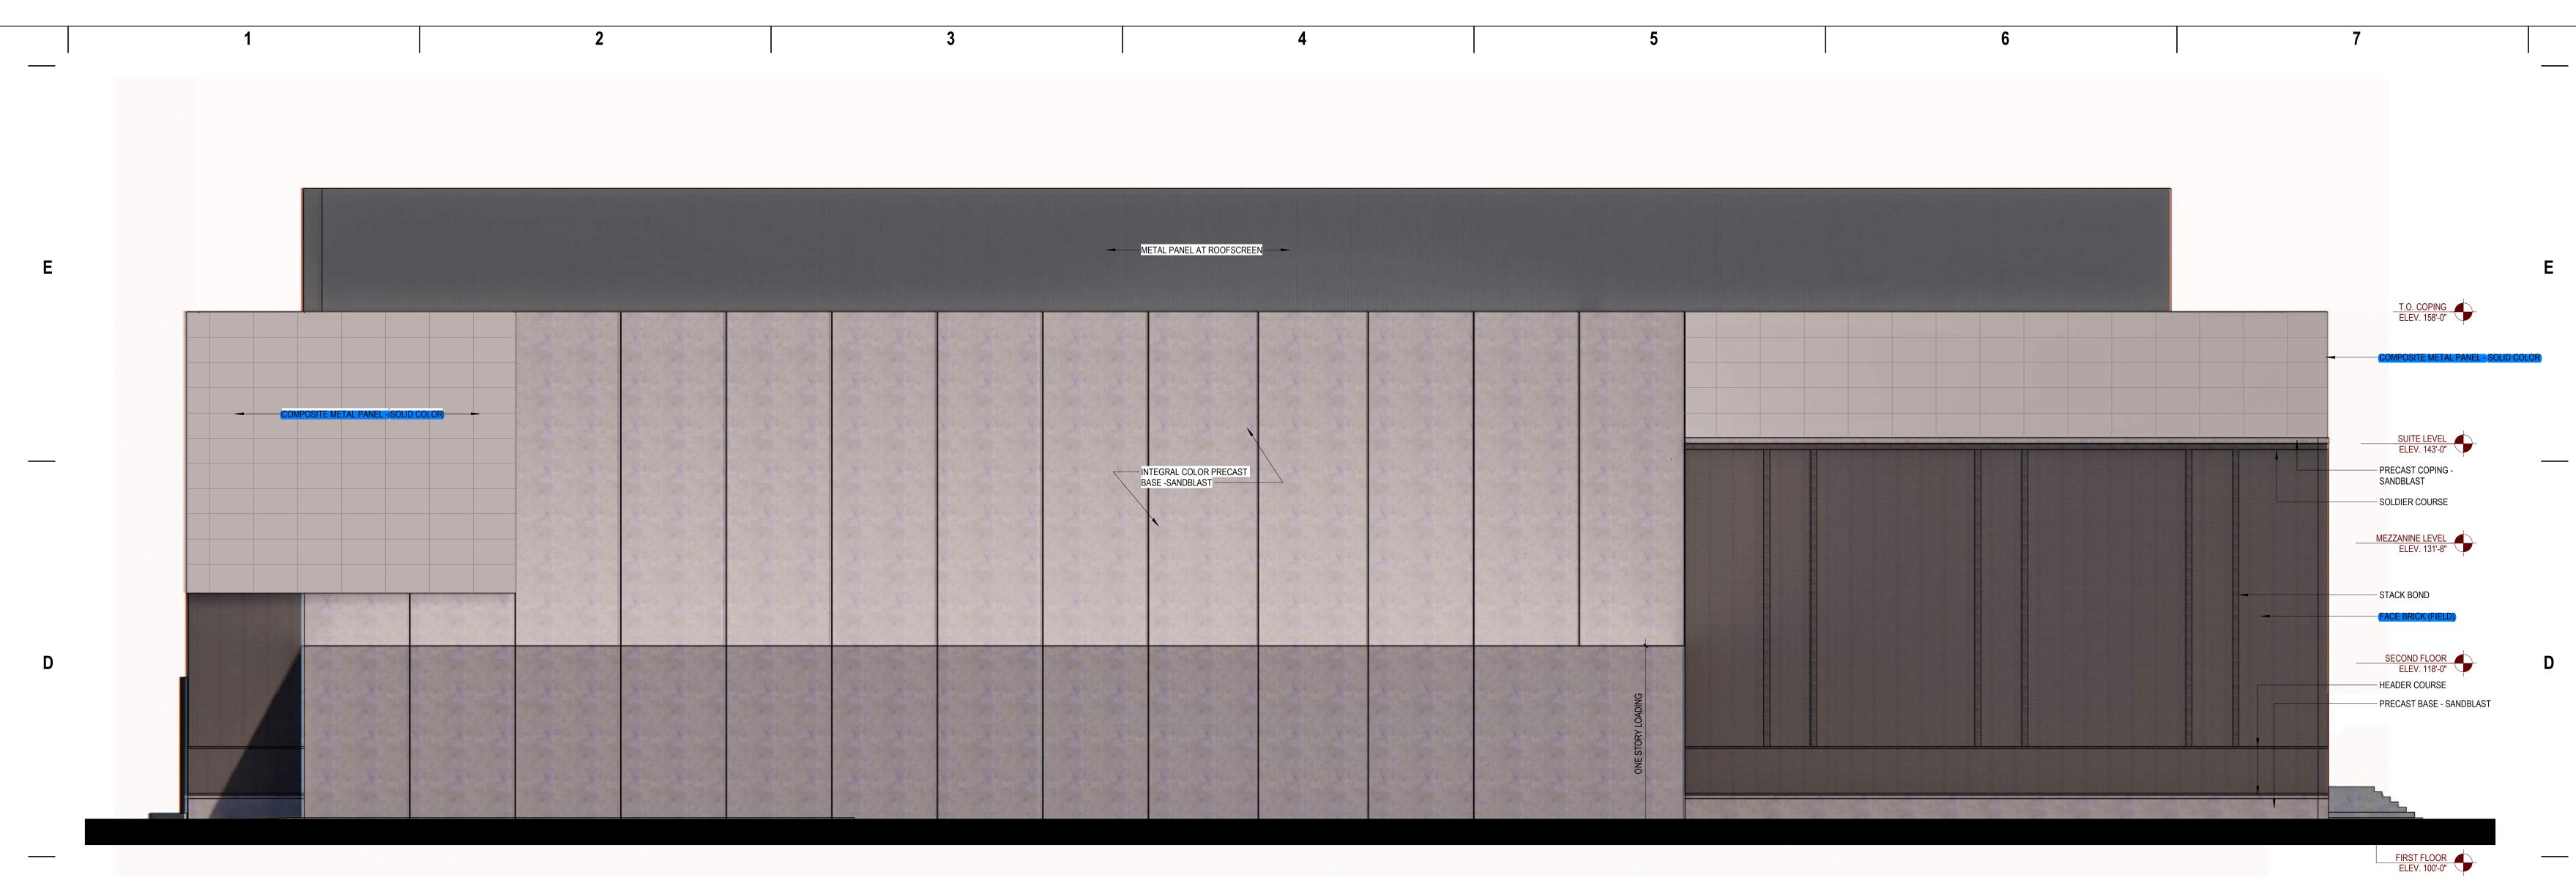

1 South Elevation

 frank Productions

2


3

В

С

Α

2 Site Section
1/16" = 1'-0"

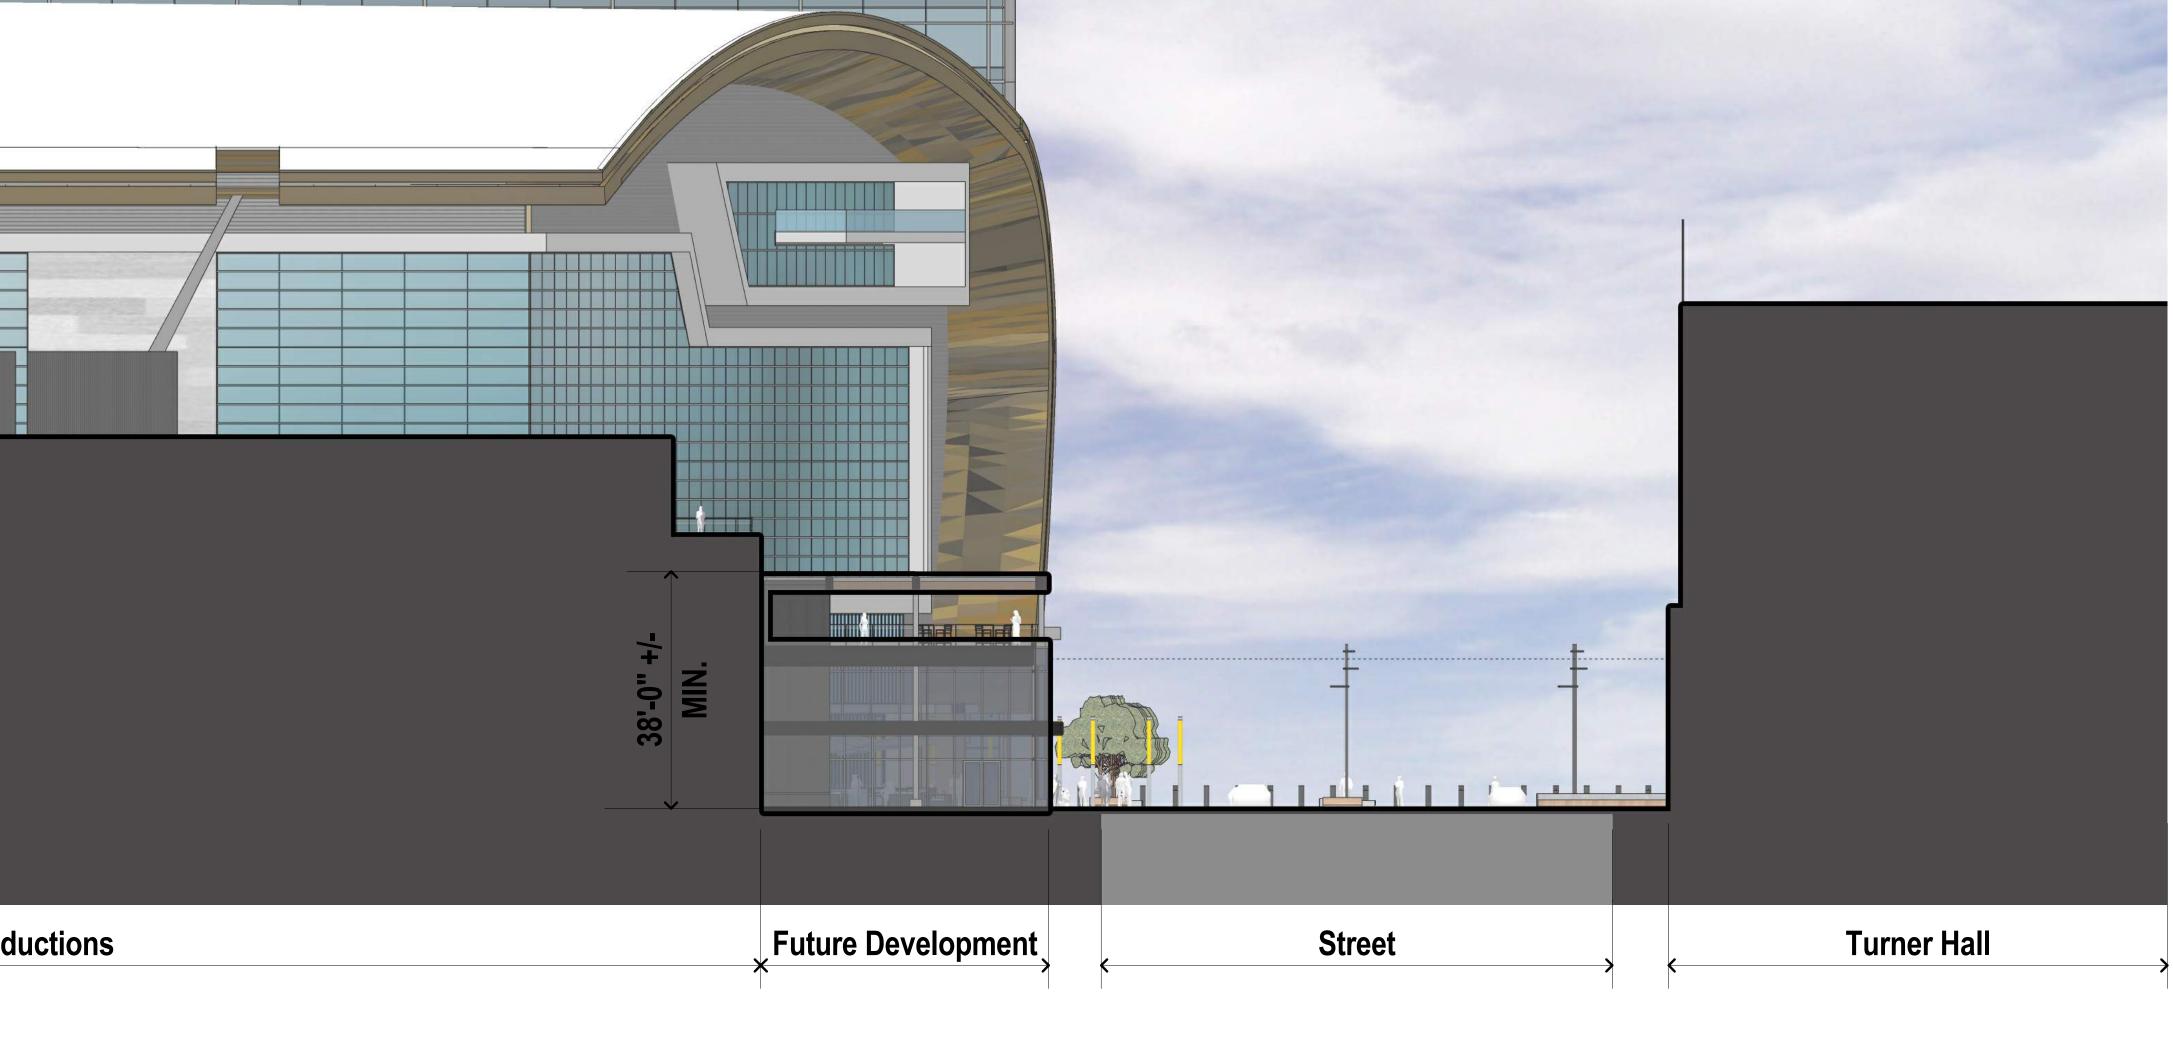



PROJECT INFORMATION

Frank Productions -Deer District (Block 3)



ISSUANCE AND REVISIONS
DATE DESCRIPTION

C DPD ZONING SUBMITTAL FOR PORTION OF BLOCK 3 OF MILWAUKEE BUCKS ARENA DEVELOPMENT - GPD

KEY PLAN

Β

Α



PROJECT MANAGERMJLPROJECT NUMBER2-20225-02SOUTH ELEVATION
& SITE SECTION& SITE SECTION& A2-22



4

3

2

2

3

RENDERING LOOKING SOUTHWEST

Е


С

В

Α

5

6

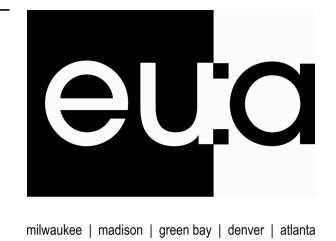


PROJECT INFORMATION

Ε

7

Frank Productions -Deer District (Block 3)

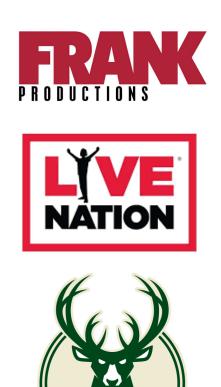

ISSUANCE AND REVISIONS DATE DESCRIPTION

DPD ZONING SUBMITTAL C FOR PORTION OF BLOCK 3 OF MILWAUKEE BUCKS **ARENA DEVELOPMENT - GPD**

KEY PLAN

Β

Α



PROJECT MANAGER MJL PROJECT NUMBER 2-20225-02 ARCHITECTURAL RENDERING A2-3



4

D

Е

С

В

RENDERING FROM STATE STREET LOOKING NORTHEAST

2

3


2

3

Α

5

6

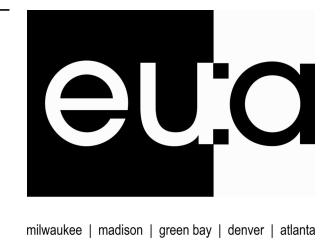


PROJECT INFORMATION

Ε

D

7

Frank Productions -Deer District (Block 3)

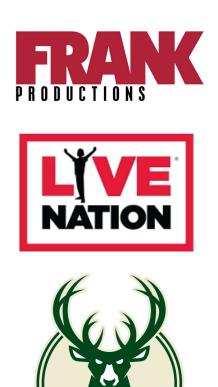

ISSUANCE AND REVISIONS

DATE DESCRIPTION

DPD ZONING SUBMITTAL C FOR PORTION OF BLOCK 3 OF MILWAUKEE BUCKS **ARENA DEVELOPMENT - GPD**

KEY PLAN

Β



PROJECT MANAGER MJL A PROJECT NUMBER 2-20225-02 ARCHITECTURAL RENDERING A2-4