

HUMBOLDT GARDENS

A.

DRAWN BY
YO

PROJECT
HUMBOLDT
GARDENS

ISSUE
04.03.23

CLIENT
DARKHORSE DEVELOPMENT
2249 N. HUMBOLDT
MILWAUKEE, WI 53212



1
A.01

NORTH ELEVATION


A.01

DRAWN BY
YO
DESCRIPTION
NORTH ELEVATION

PROJECT
HUMBOLDT
GARDENS

ISSUE
04.03.23
SCALE
1/16" = 1'-0"

CLIENT
DARKHORSE DEVELOPMENT
2249 N. HUMBOLDT
MILWAUKEE, WI 53212

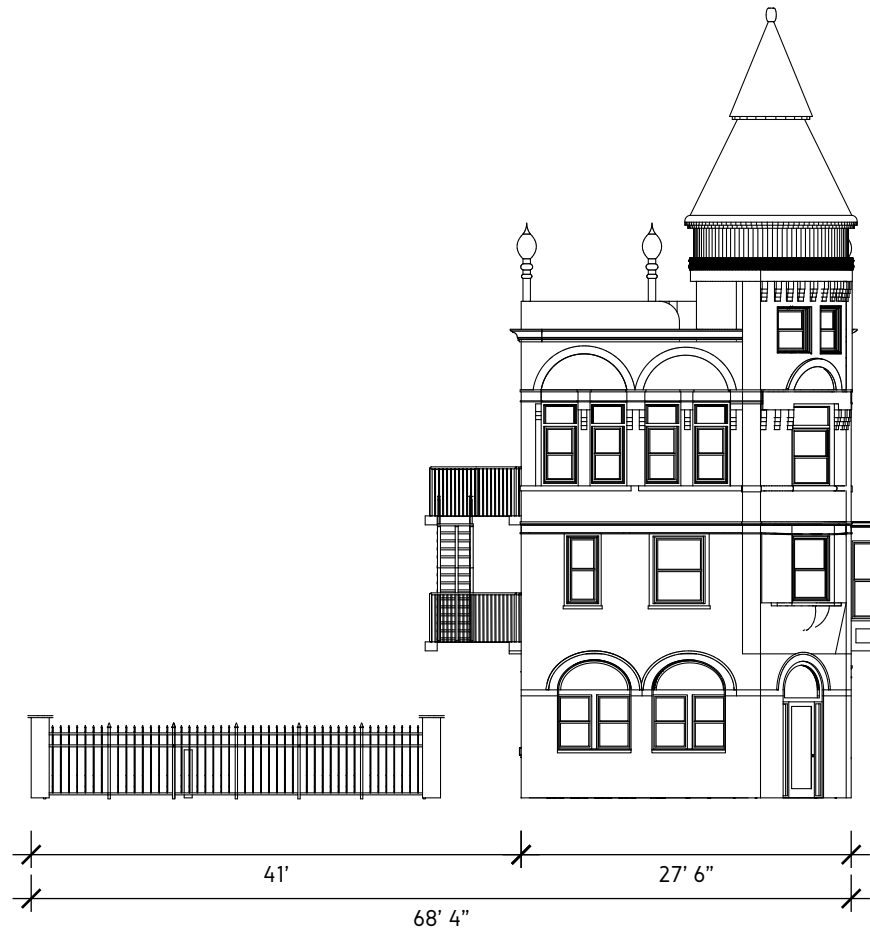

1 EAST ELEVATION
A.02


A.02

DRAWN BY
YO
DESCRIPTION
EAST ELEVATION

PROJECT
HUMBOLDT
GARDENS

ISSUE
04.03.23
SCALE
1/16" = 1'-0"

CLIENT
DARKHORSE DEVELOPMENT
2249 N. HUMBOLDT
MILWAUKEE, WI 53212

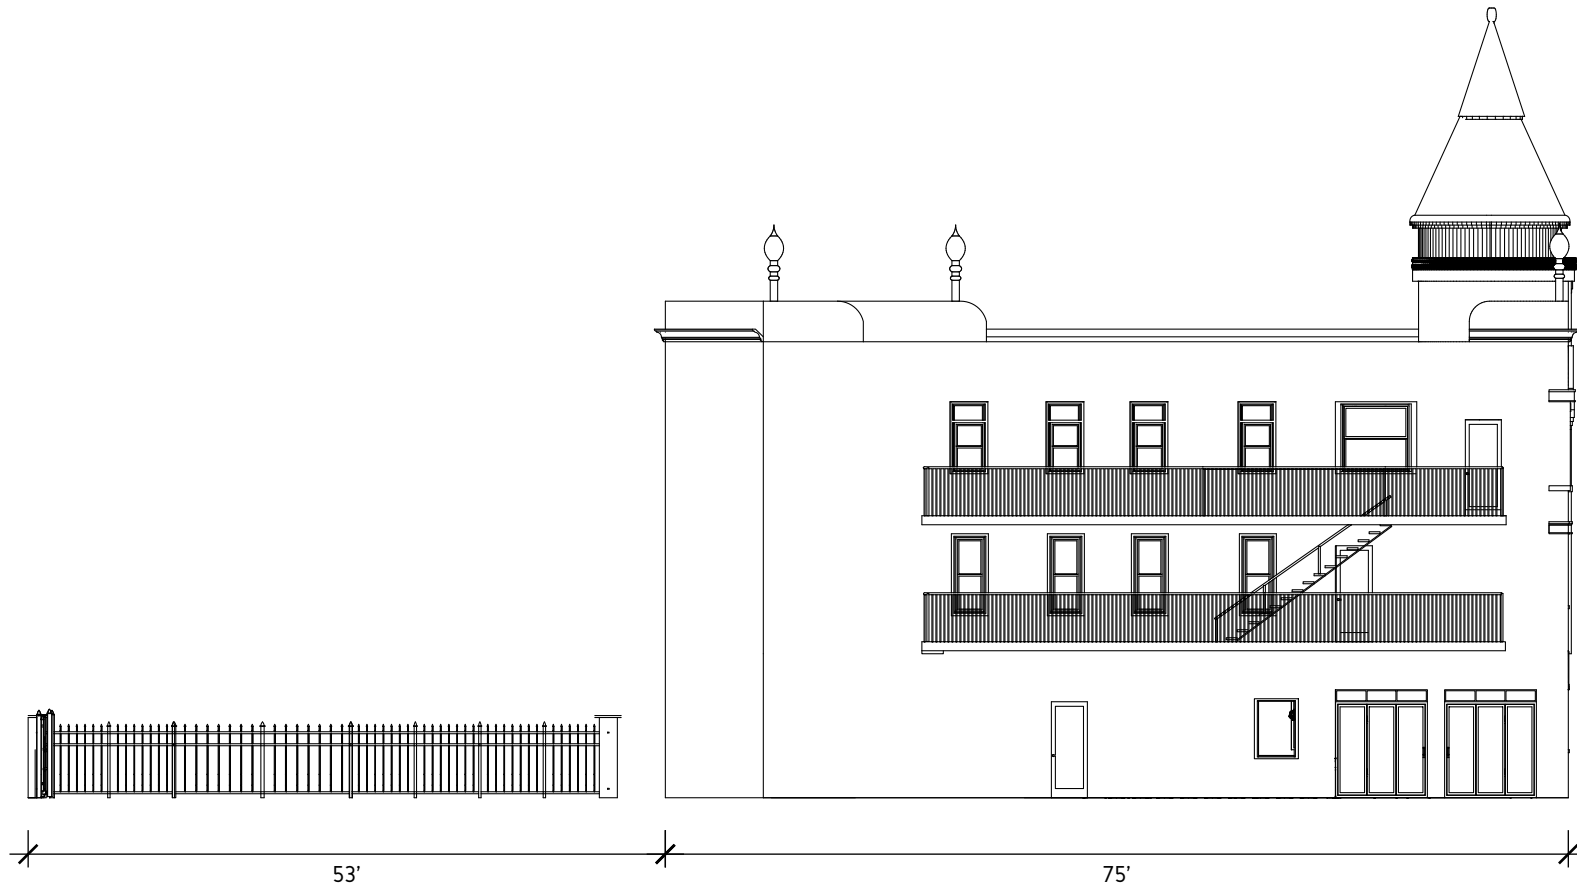

1 SOUTH ELEVATION
A.03


A.03

DRAWN BY
YO
DESCRIPTION
SOUTH ELEVATION

PROJECT
HUMBOLDT
GARDENS

ISSUE
04.03.23
SCALE
1/16" = 1'-0"

CLIENT
DARKHORSE DEVELOPMENT
2249 N. HUMBOLDT
MILWAUKEE, WI 53212

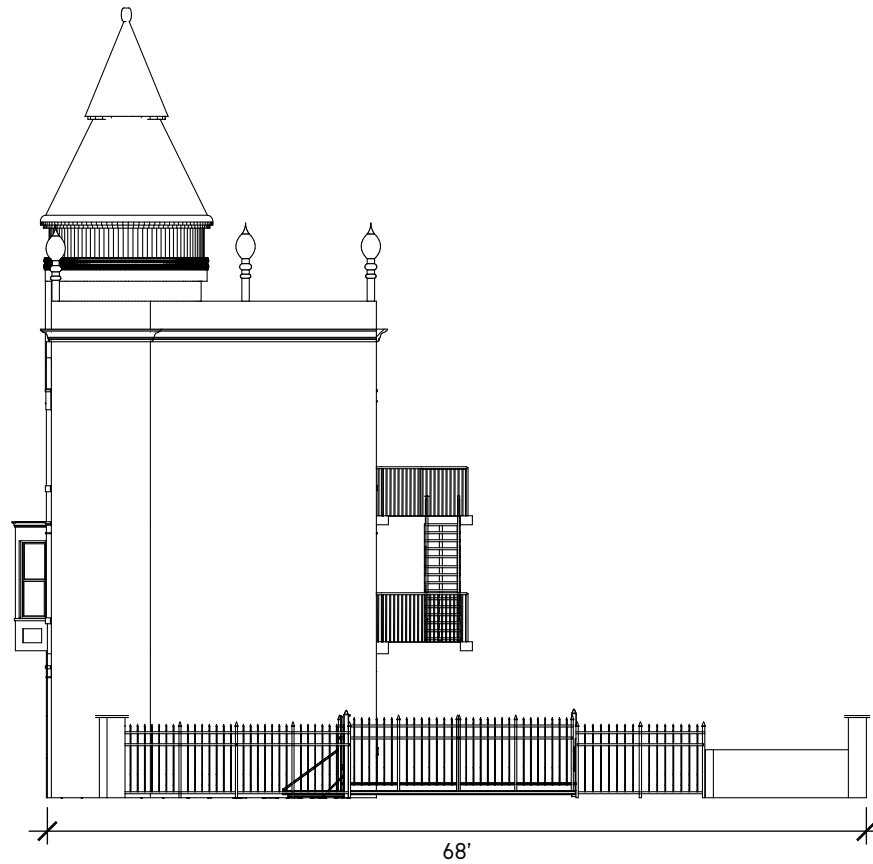

1 WEST ELEVATION
A.04

A.04

DRAWN BY
YO
DESCRIPTION
WEST ELEVATION

PROJECT
HUMBOLDT
GARDENS

ISSUE
04.03.23
SCALE
1/16" = 1'-0"

CLIENT
DARKHORSE DEVELOPMENT
2249 N. HUMBOLDT
MILWAUKEE, WI 53212