


6 North Elevation
SCALE: 1/4" = 1'-0"



6 East Elevation
SCALE: 1/4" = 1'-0"

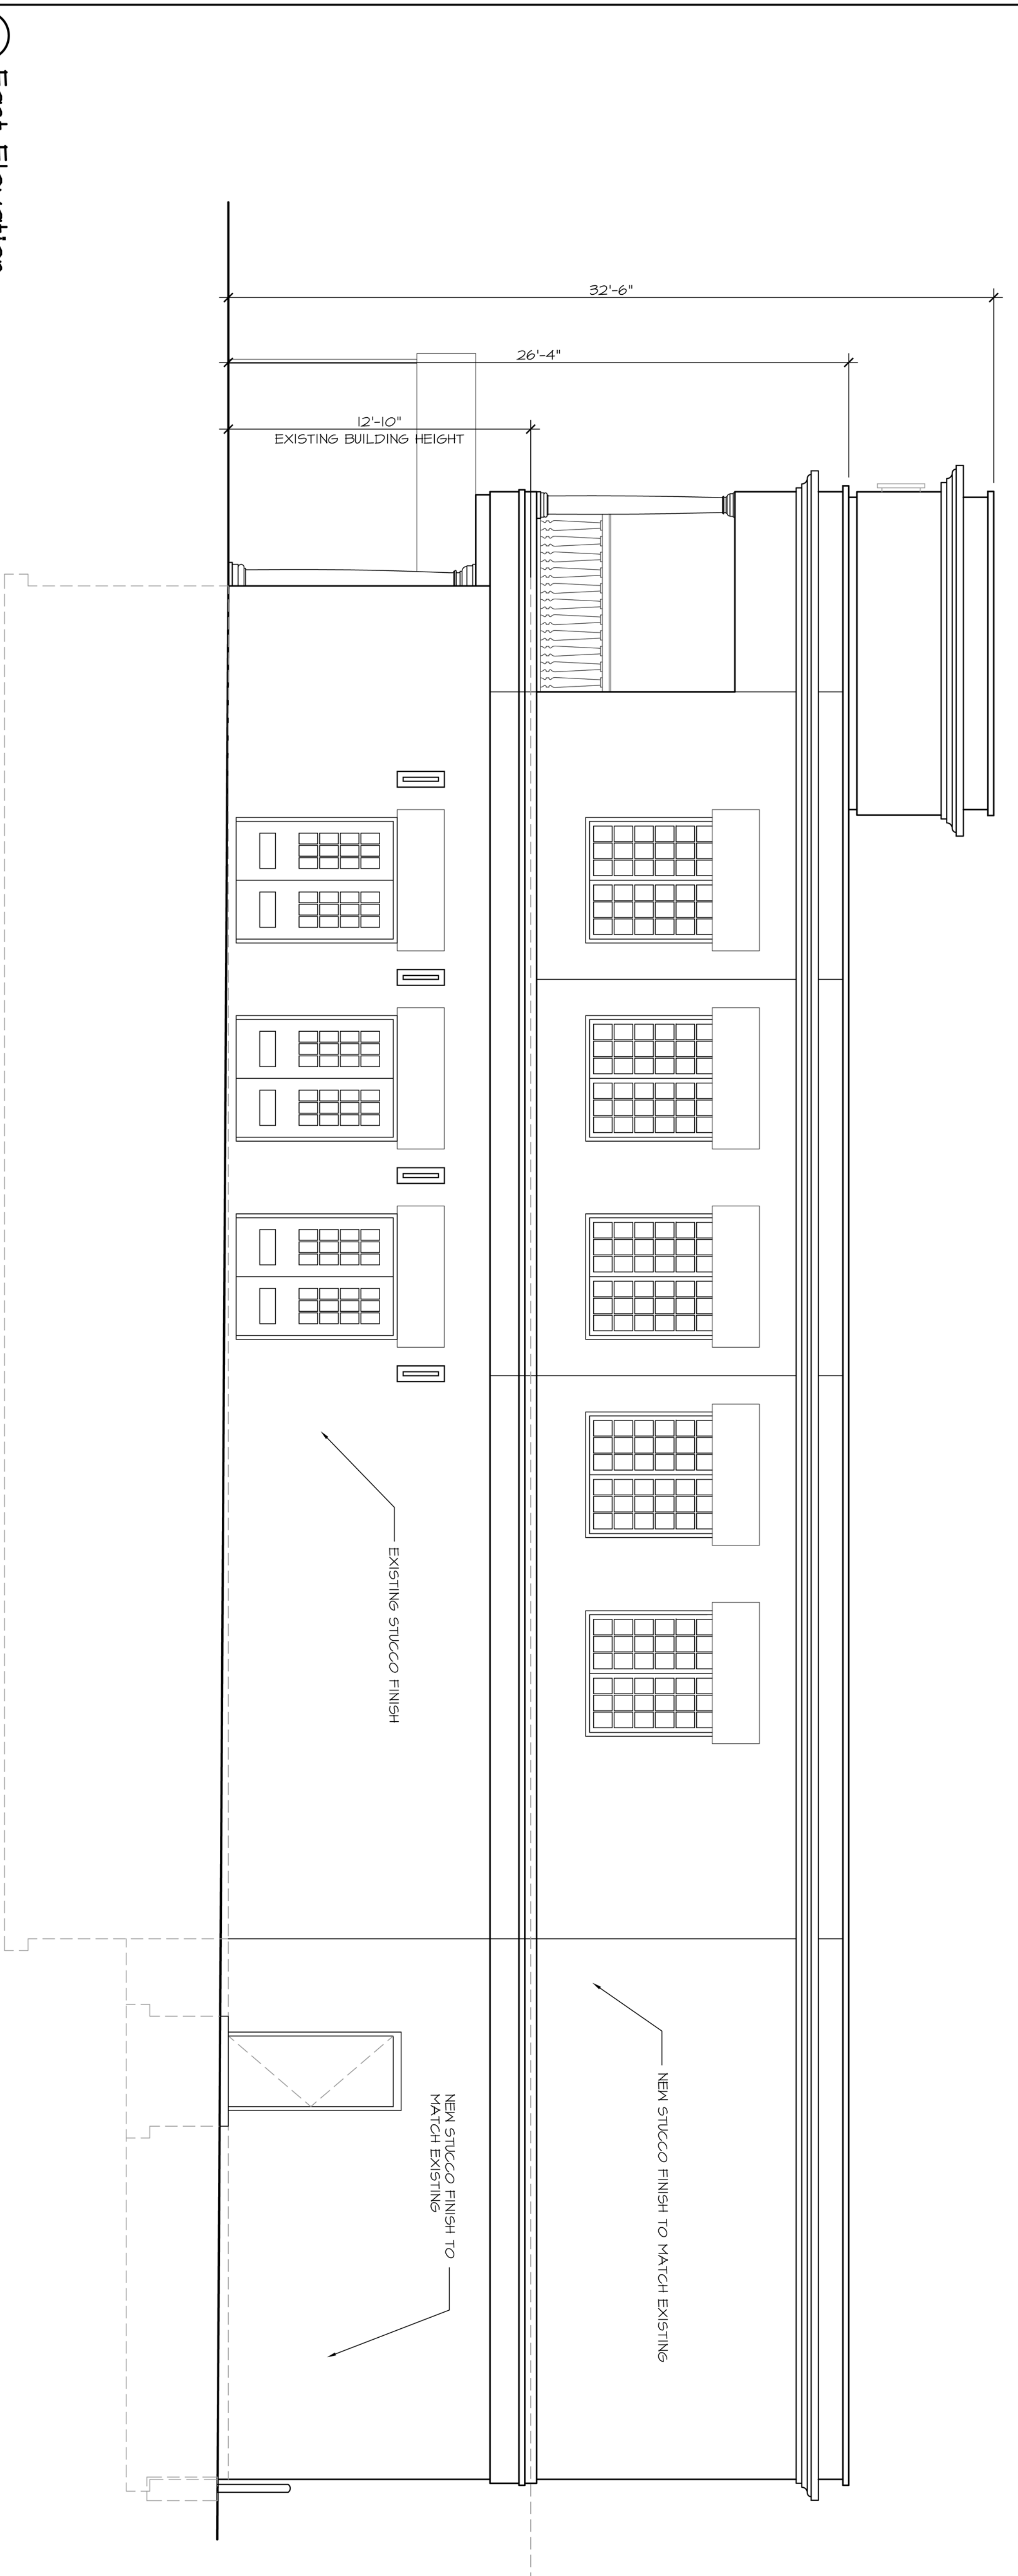

JFrench and Associates, Inc.
A r c h i t e c t u r e
5028 North Lake Drive
Milwaukee, WI 53217
P h . 4 1 4 - 2 3 4 - 0 2 9 9

Proposed Building Expansion For
Casablanca On Brady
728 East Brady Street
Milwaukee, WI

AUTHORIZATION SIGNATURE

DATE

OWNERSHIP AND USE OF DOCUMENTS

This drawing is prepared as a service of the architect and shall not be used for any other purpose without the written consent of the architect. The architect is not responsible for any errors or omissions in this drawing. The architect is not responsible for any construction or other work that may be done in reliance on this drawing.

SHEET TITLE
Building Elevations

REVISIONS

PROJECT DATA
Date: February 2, 2012

Job No.: 11134

Drawn By: French

SHEET NO.
A4.02