



French and Associates, Inc.
Architects
5028 North Lake Drive
Milwaukee, WI 53217
Ph. 414-234-0299

Proposed Building Expansion For
Casablanca On Brady
728 East Brady Street
Milwaukee, WI


AUTHORIZATION SIGNATURE
DATE: 02/22/2002

OWNER AND USER ACKNOWLEDGMENT
We hereby authorize the use of the information contained herein for the purpose of the proposed project. We understand that the information is being used for the purpose of the proposed project and we agree to hold the architect harmless from any claims, damages, or expenses that may be incurred by the architect as a result of the use of the information contained herein for any purpose other than the proposed project.

SHEET TITLE
Proposed Site Plan
REVISIONS
A 5-2-2002

PROJECT DATA
Date: February 2, 2002
Job No.: 1054
Drawn By: French
SHEET NO.

SP1.02

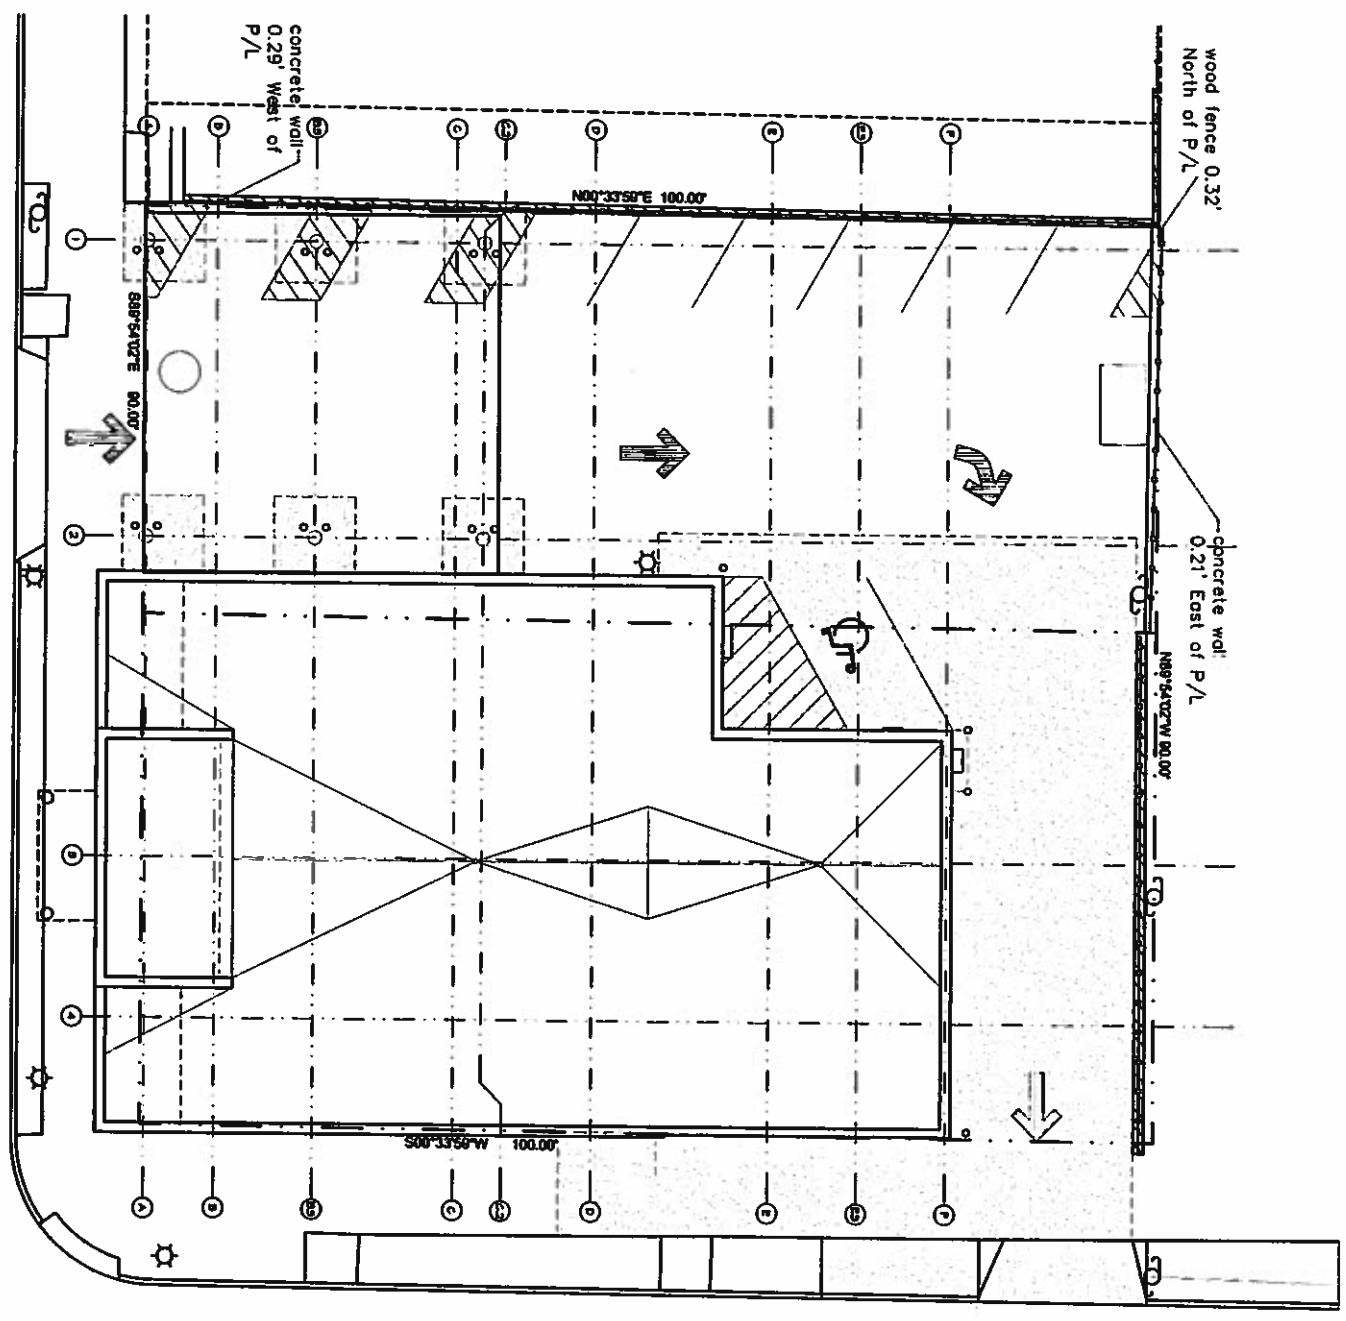

E. BRADY ST.
66' PUBLIC RIGHT OF WAY

N. CASS ST.
66' PUBLIC RIGHT OF WAY

SITE PLAN
SCALE: 1/8" = 1'-0"
N



French and Associates, Inc.
Architects
5030 North Lake Drive
Milwaukee, WI 53217
Ph. 414-234-0299

Proposed Building Expansion For
Casablanca On Brady
728 East Brady Street
Milwaukee, WI

AUTHORIZATION SIGNATURE
DATE
PROJECT NO.

CONSTRUCTION AND LABEL REQUIREMENTS
The drawings are prepared for the purpose of providing information to the contractor. The contractor is responsible for providing all materials and labor required for the construction of the project. The drawings are not to be used for any other purpose without the written consent of the architect.

SHEET TITLE
Proposed Second Fl Plan


REVISIONS
A-2-2-2012

PROJECT DATA
Date: February 2, 2012
Job No.: 1194
Drawn By: French
SHEET NO.


A1.04

Final Review Set


2ND FLOOR PLAN
SCALE: 1/4" = 1'-0"
N

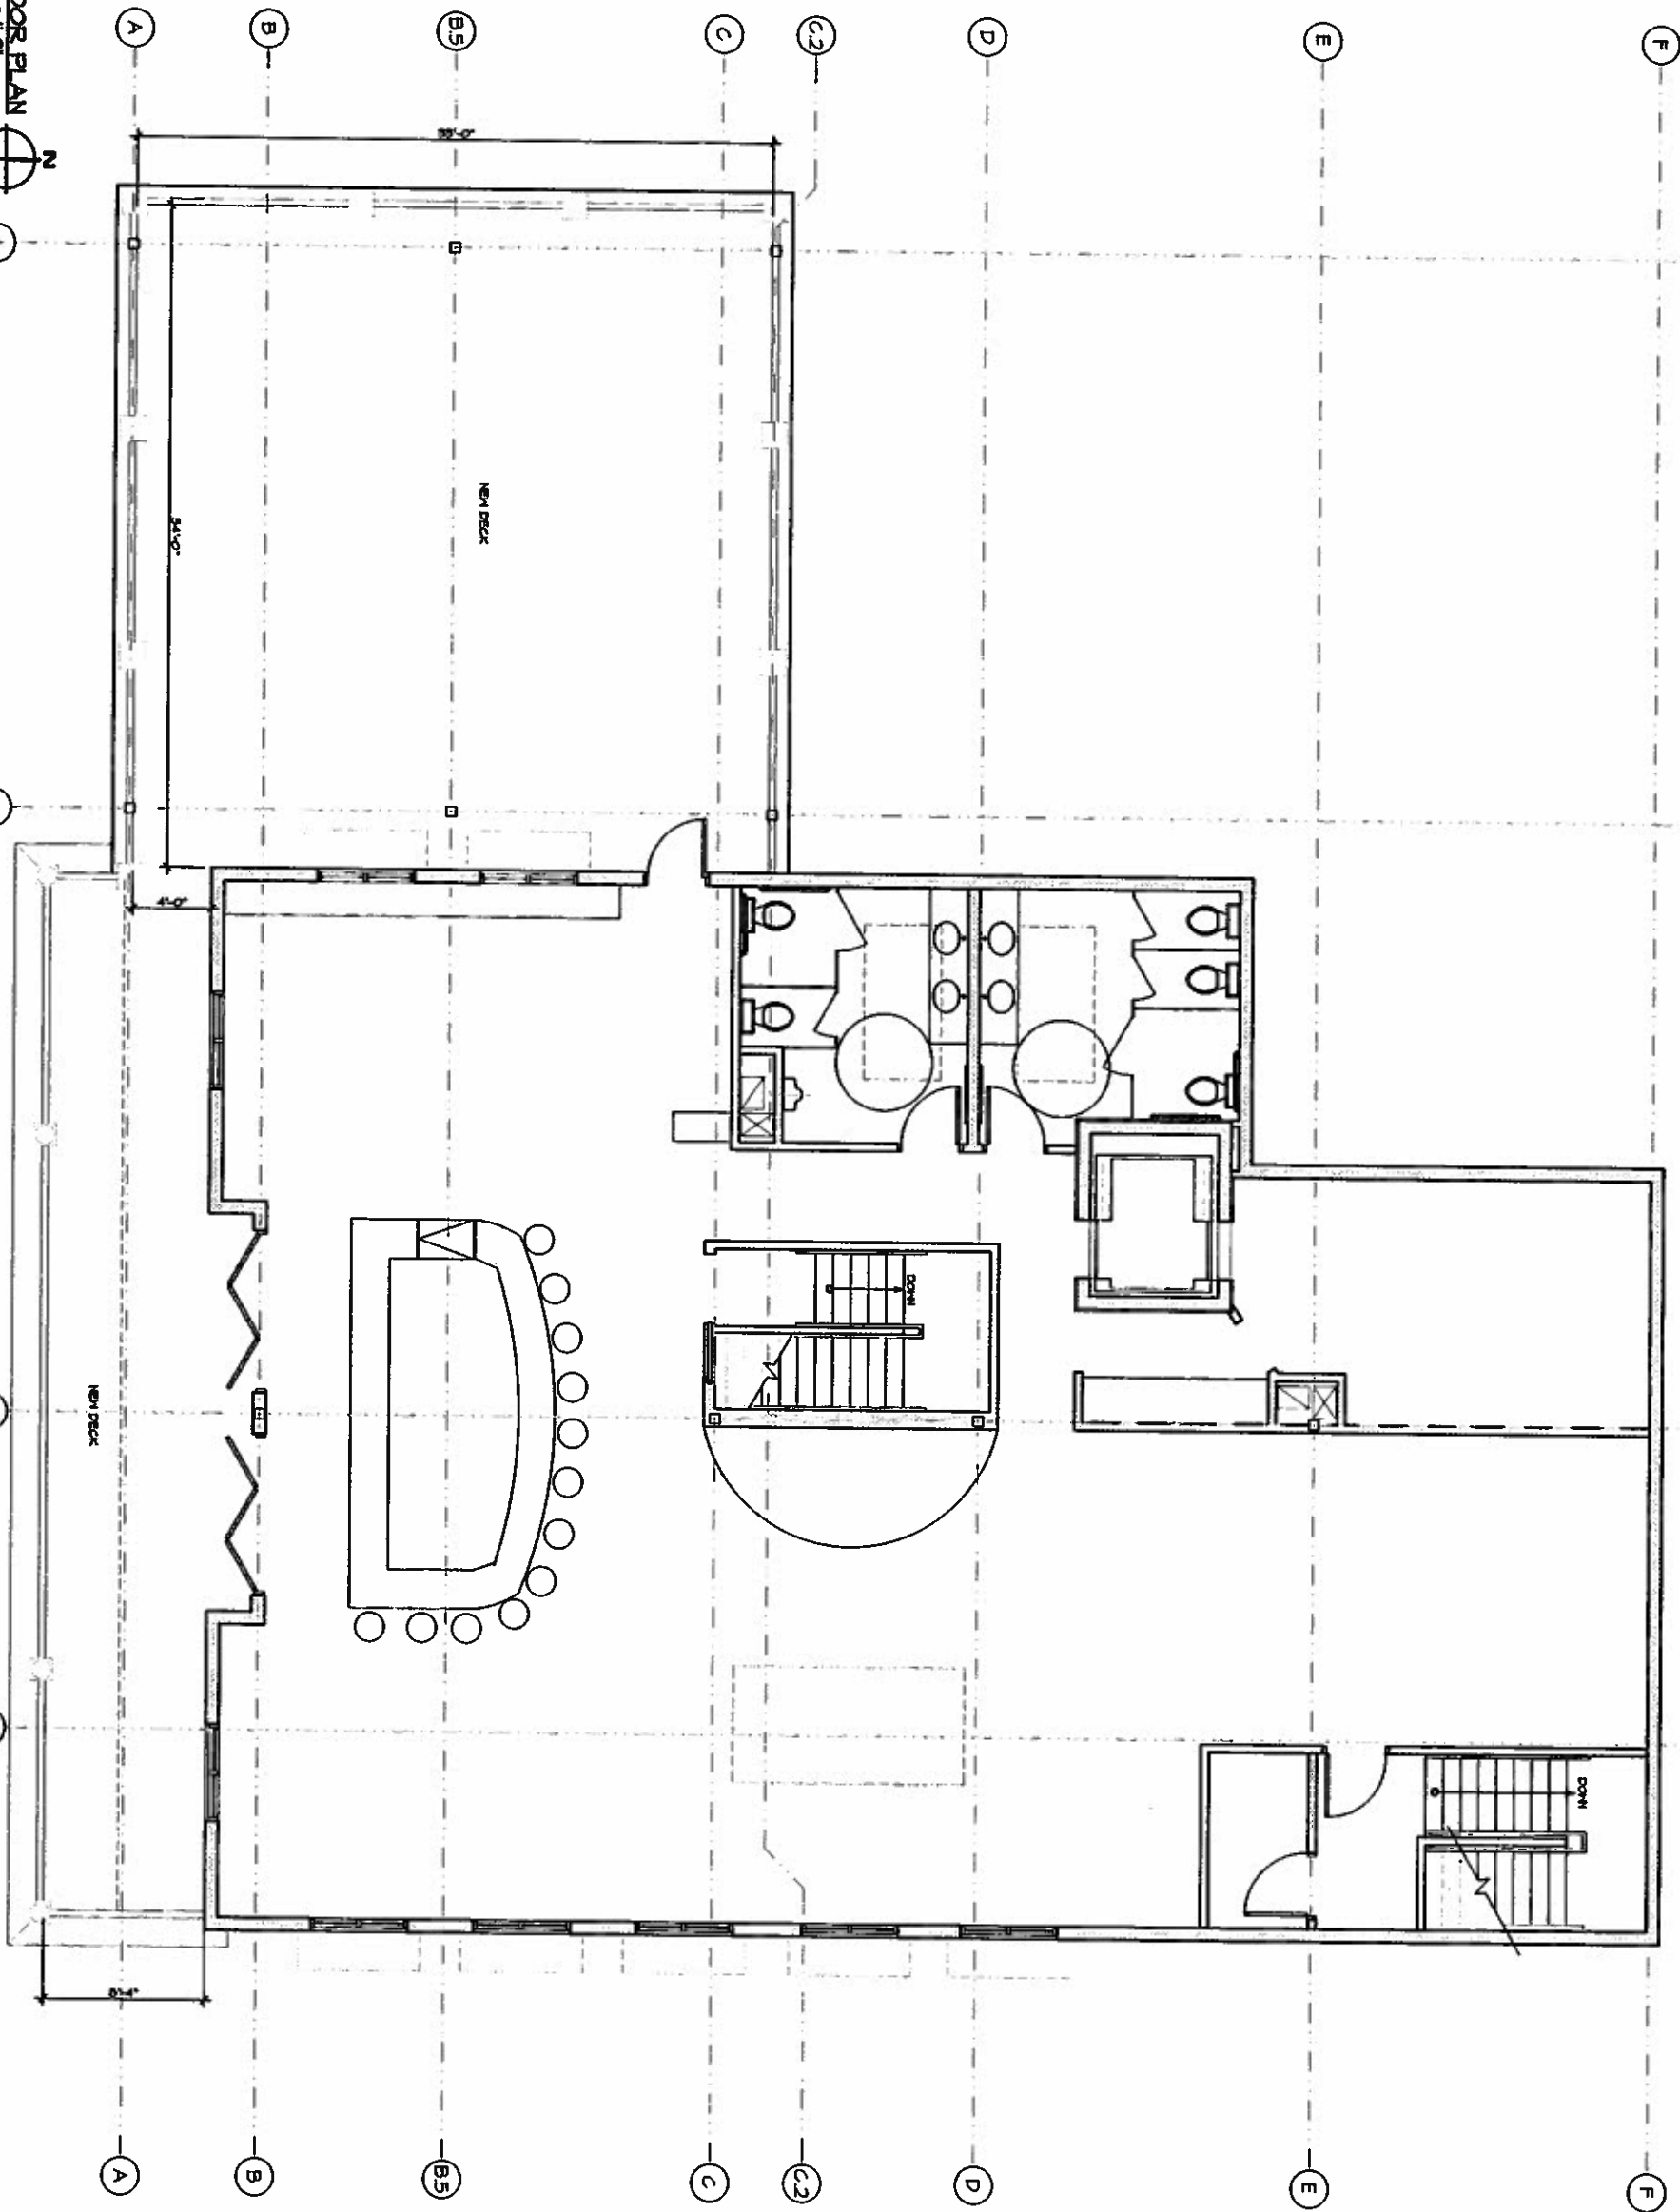

6 South Elevation
SCALE: 1/4" = 1'-0"

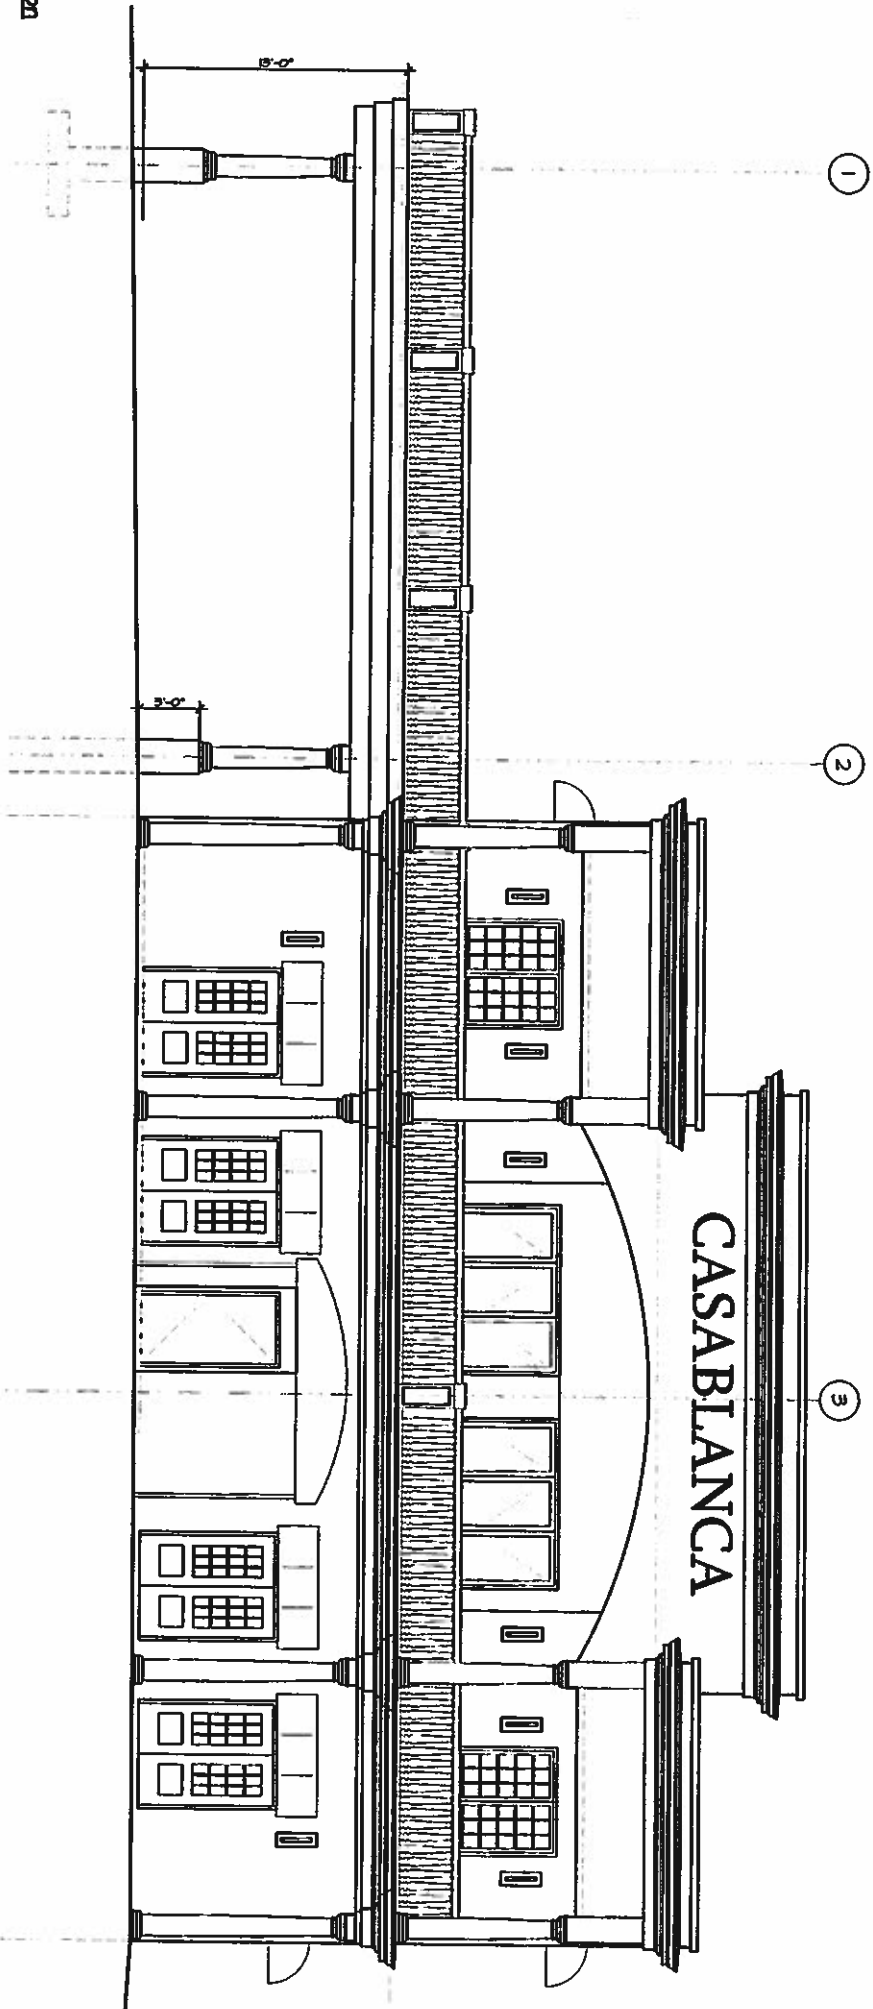

16 East Elevation
SCALE: 1/4" = 1'-0"

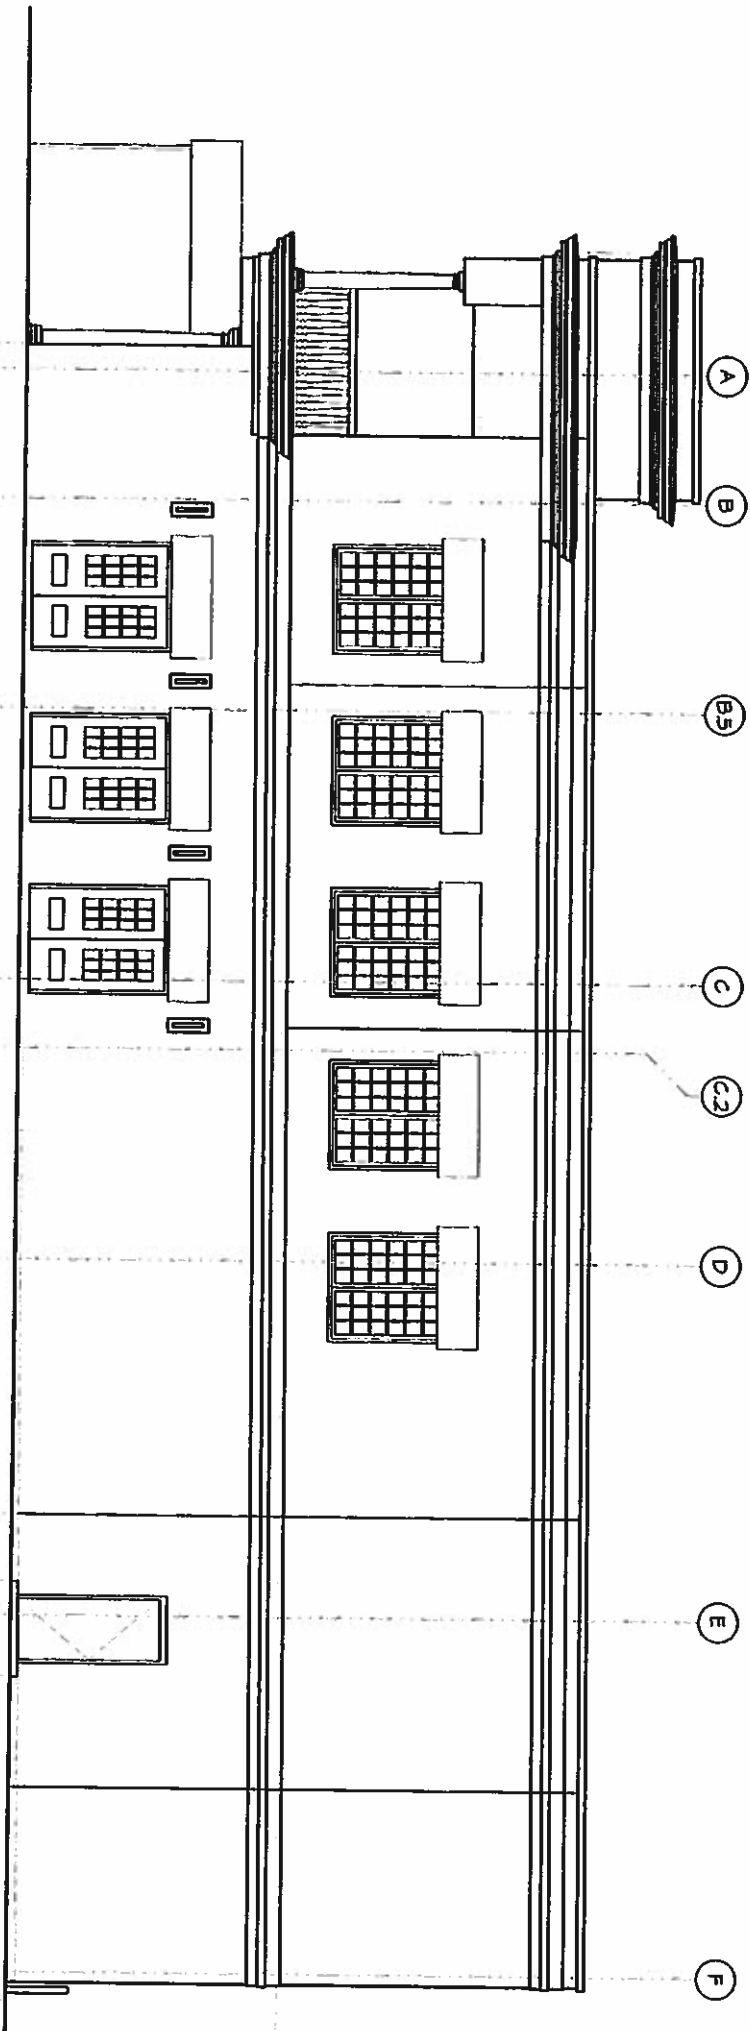

French and Associates, Inc.
Architects
3028 North Lake Drive
Milwaukee, WI 53217
P. 414-234-0299

Proposed Building Expansion For
Casablanca On Brady
728 East Brady Street
Milwaukee, WI

AUTHORIZATION SIGNATURE

DATE: 02/01/2003
PROJECT: 02/01/2003

GENERAL AND USE OF DOCUMENTS
This drawing, and all other documents, are the property of French and Associates, Inc. and shall remain the property of French and Associates, Inc. until the project is completed. No part of this drawing shall be reproduced, stored in a retrieval system, or transmitted in any form or by any means, electronic, mechanical, photocopying, recording, or by any information storage and retrieval system, without the prior written permission of French and Associates, Inc. The user of this drawing shall be responsible for obtaining all necessary permits and approvals from the appropriate authorities. The user shall also be responsible for obtaining all necessary insurance and bonding for the project. The user shall also be responsible for obtaining all necessary permits and approvals from the appropriate authorities. The user shall also be responsible for obtaining all necessary insurance and bonding for the project.

SHEET TITLE
Building Elevations
REVISIONS

PROJECT DATA
Date: February 2, 2003
Job No.: 1034
Drawn By: French
SHEET NO.

A4.01



French and Associates, Inc.
Architects
3028 North Lake Drive
Milwaukee, WI 53217
P. 414-234-0299

Proposed Building Expansion For
Casablanca On Brady
728 East Brady Street
Milwaukee, WI

AUTHORIZATION SIGNATURE

DATE: 02/02/2003


DISCLAIMER AND USE OF DOCUMENTS
The drawings, specifications and documents prepared by the Architect are for the sole use of the Client and are not to be used for any other purpose without the written consent of the Architect. The Architect assumes no responsibility for the construction of the project or for the safety of the building. The Client is responsible for obtaining all necessary permits and for the safety of the building. The Architect is not responsible for the construction of the project or for the safety of the building. The Client is responsible for obtaining all necessary permits and for the safety of the building.

SHEET TITLE
Building Elevations


REVISIONS

PROJECT DATA
Date: February 2, 2003
Job No.: 1104
Drawn By: French
SHEET NO.

A4.02

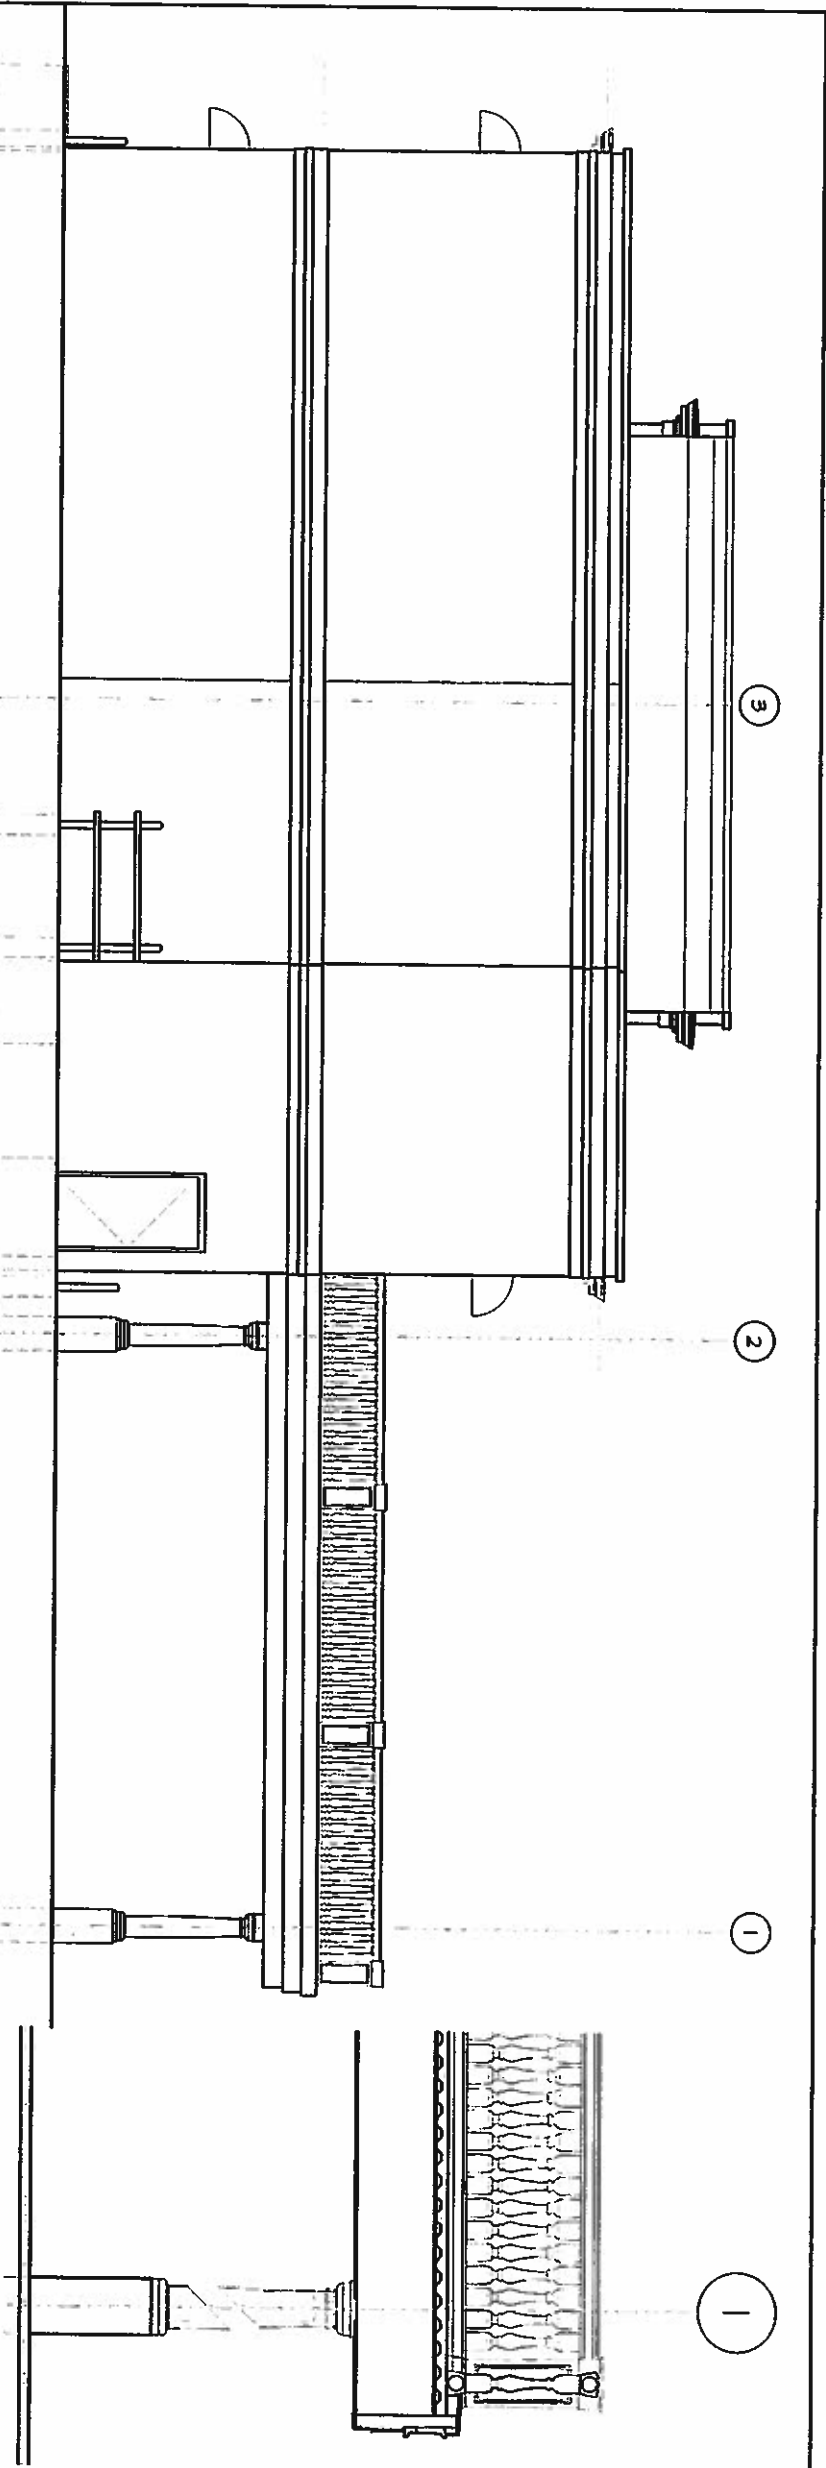

North Elevation
SCALE: 1/4\"/>

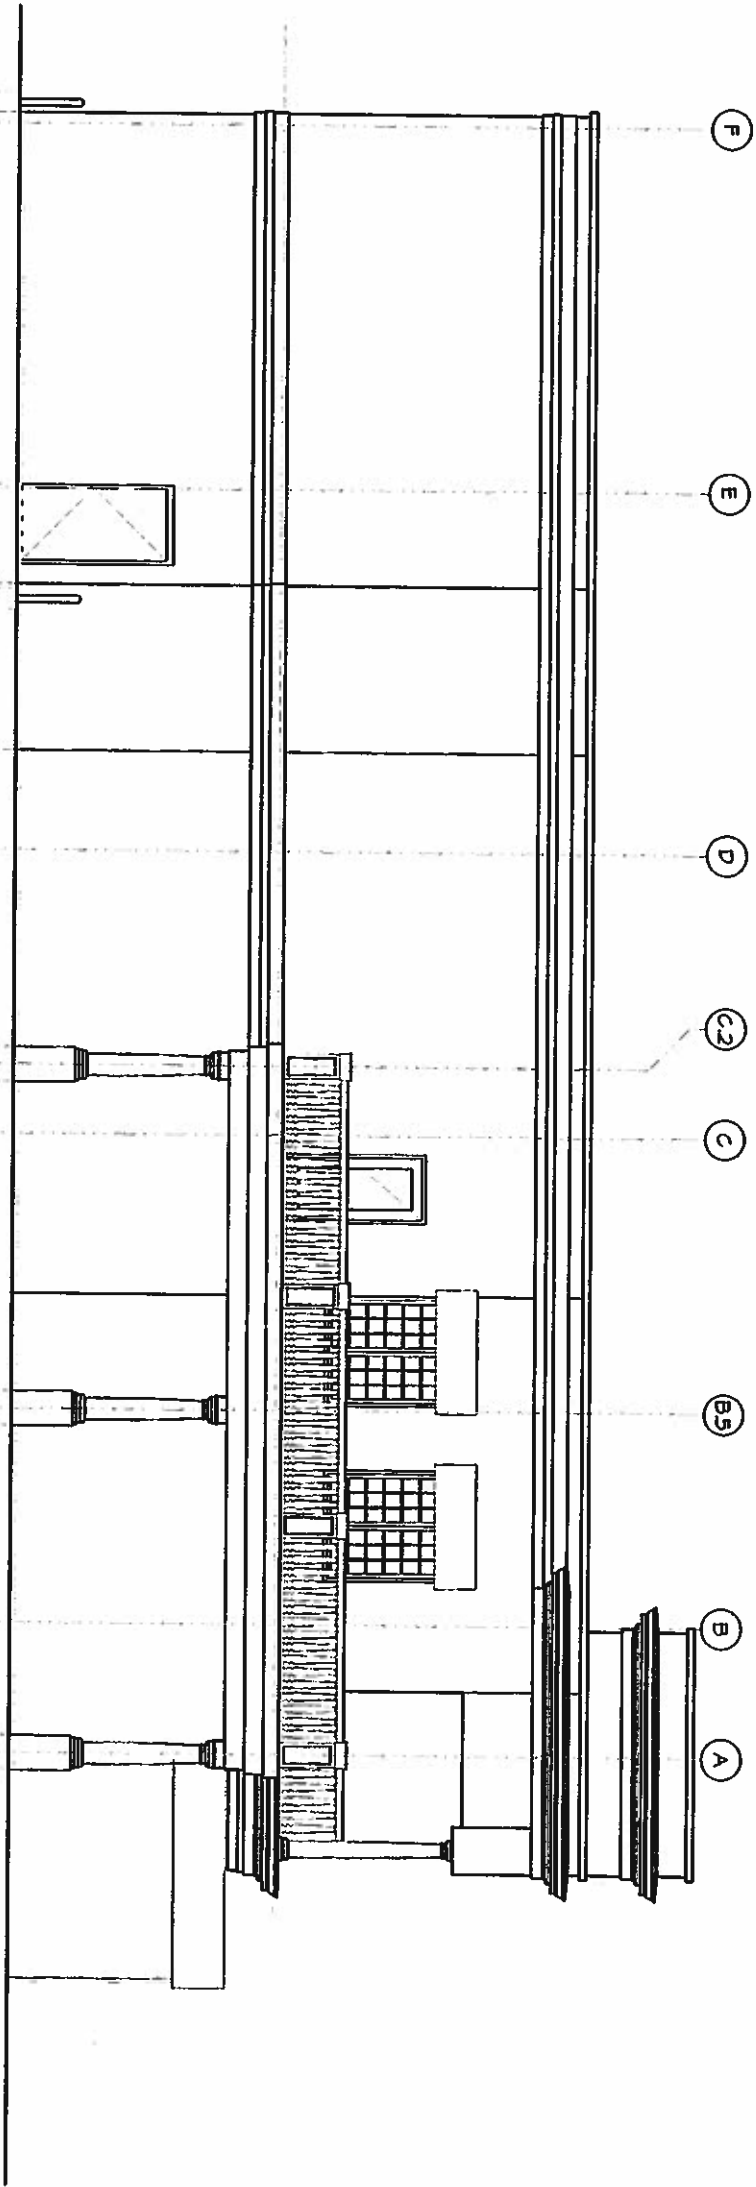

West Elevation
SCALE: 1/4\"/>