


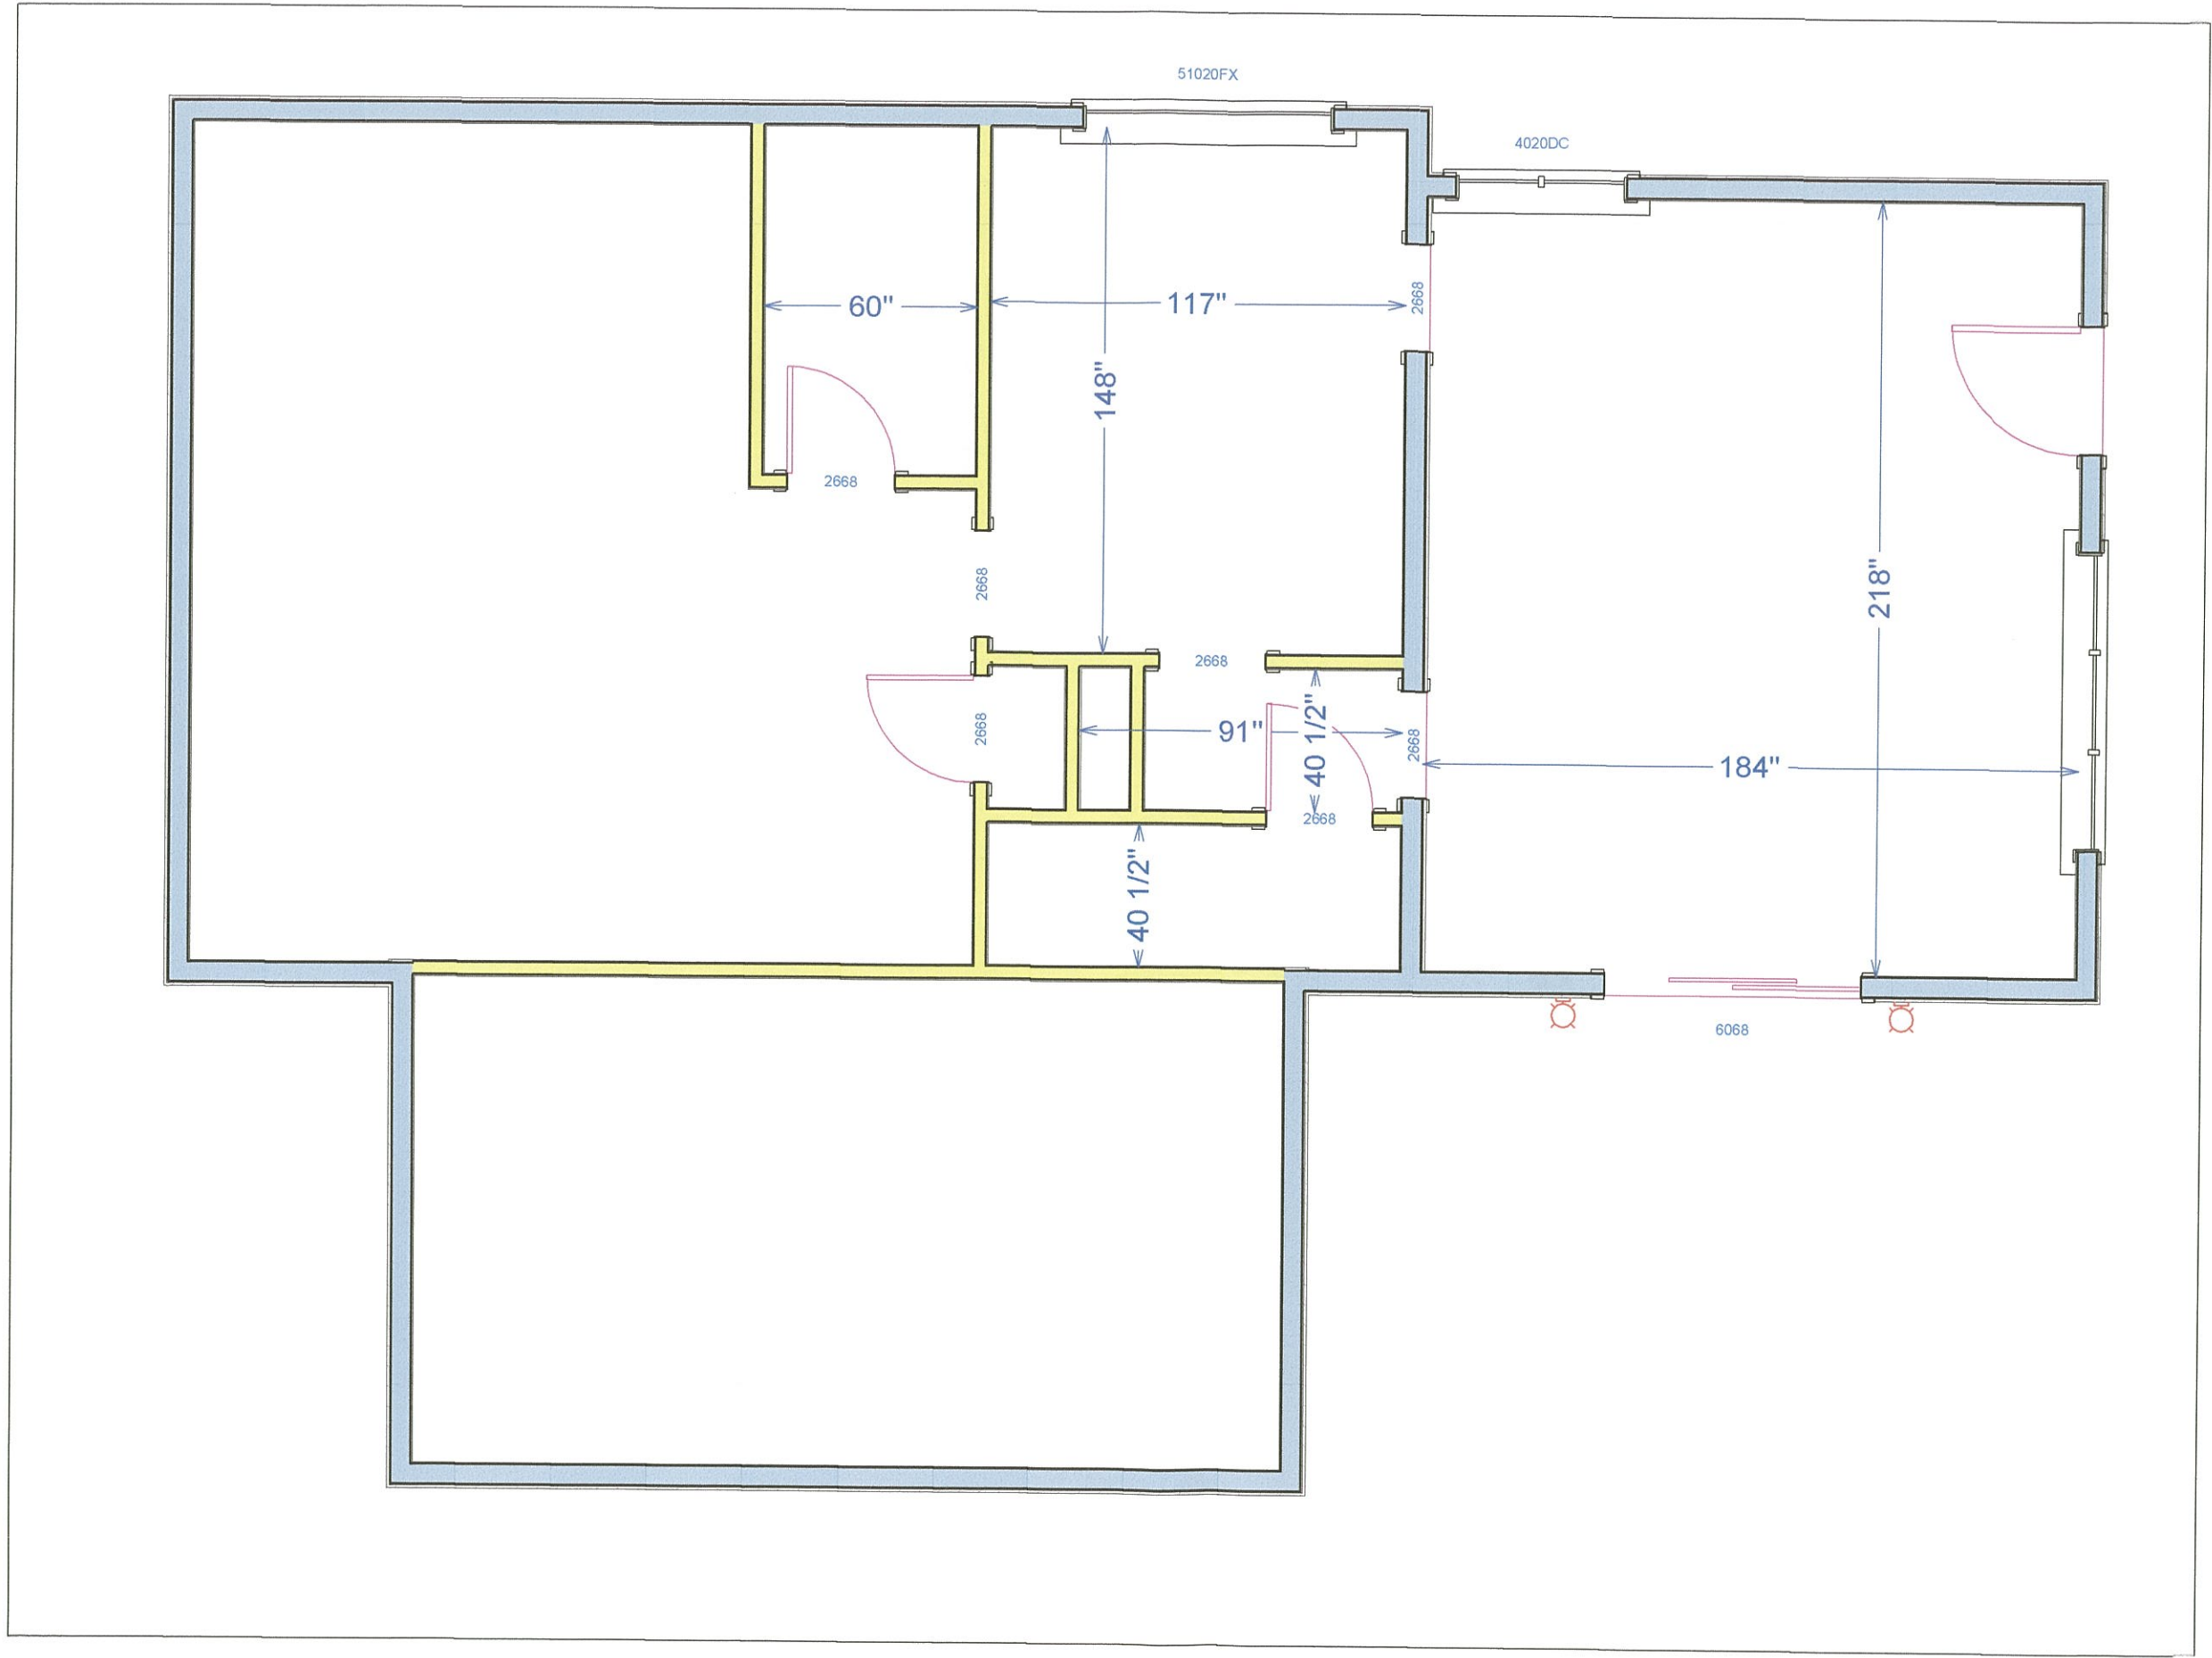


CLIENT: KEPPLER	ADDRESS: 2431 N Grant Blvd Milwaukee, WI	APPROVED BY:	NOTES: EXISTING 1ST FLR	DRAWN BY: C. PEREZ DATE: 1/23/2014 SCALE: PROJECT: HOUSE REMODEL	P-2

771 MAIN ST.
DELAWARE, WI
53018

P 262.646.4454
F 262.646.2609




ARCHITECTURAL XPRESSIONS

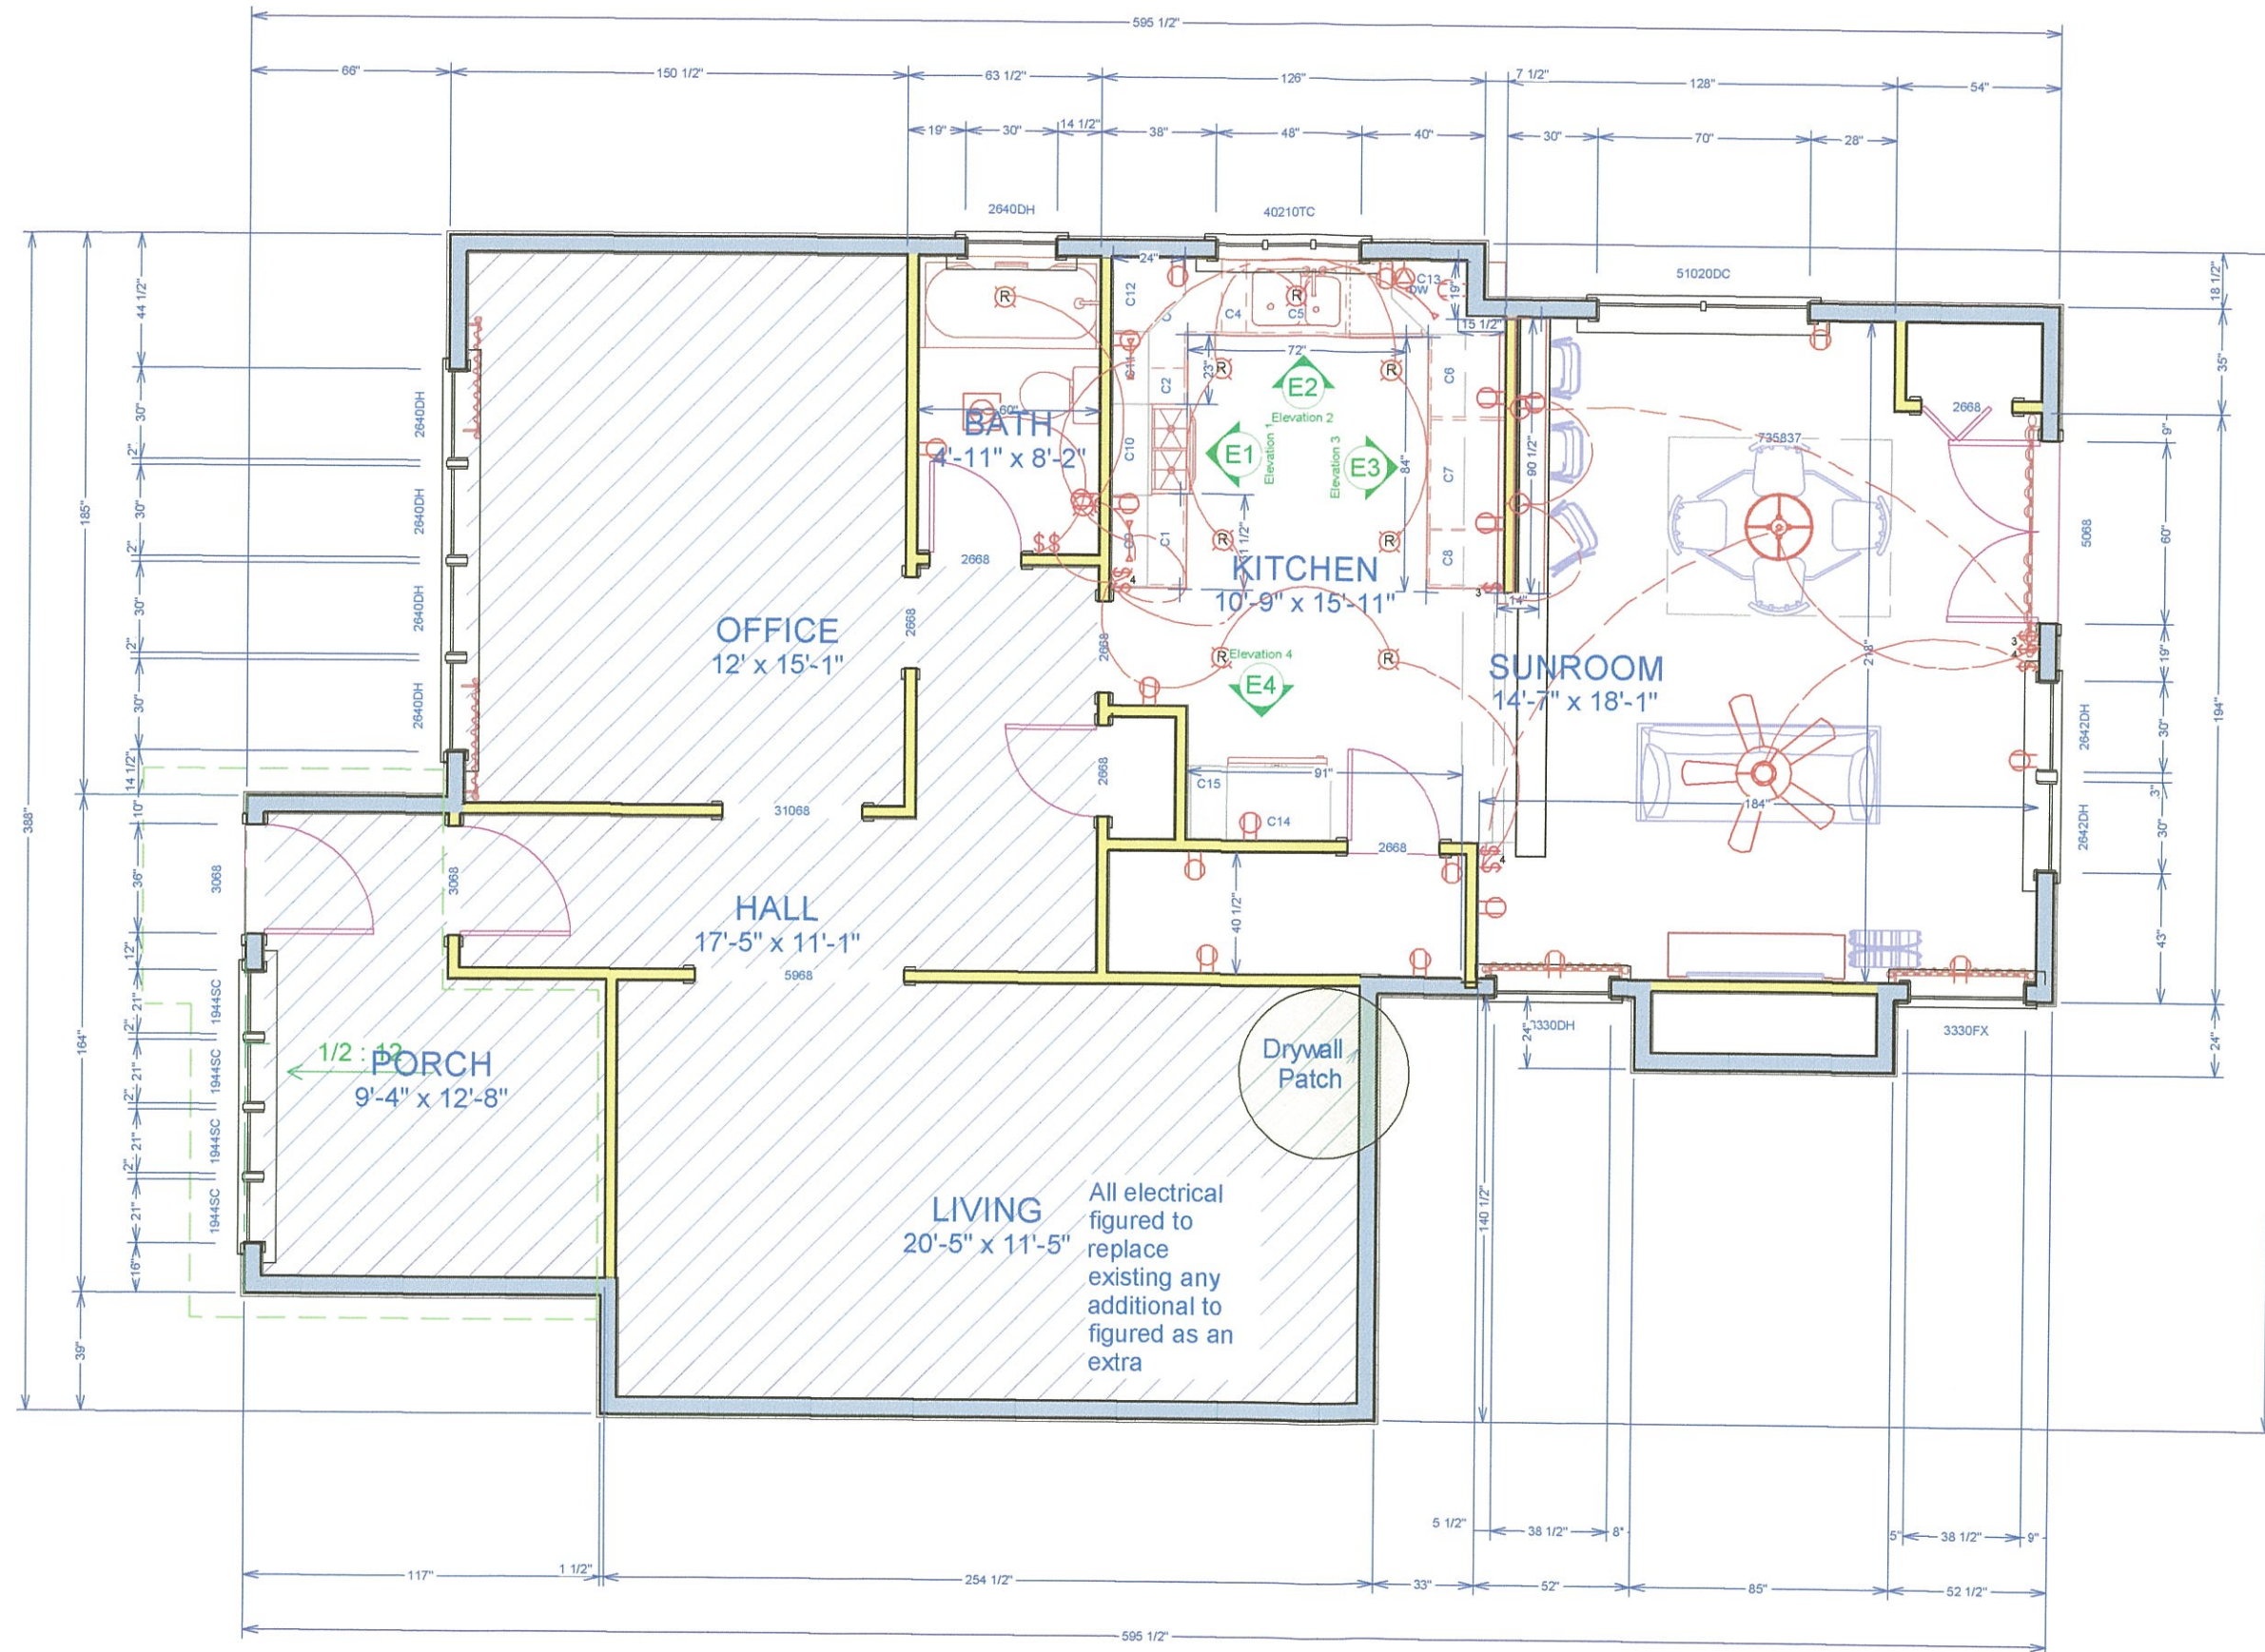


PROPOSED 1ST FLR

DRAWN BY: C.PEREZ
 DATE: 1/23/2014
 SCALE:
 PROJECT:
 HOUSE REMODEL

CLIENT: **KEPPLER**
 ADDRESS: **2431 N Grant Blvd
 Milwaukee, WI**
 APPROVED BY:

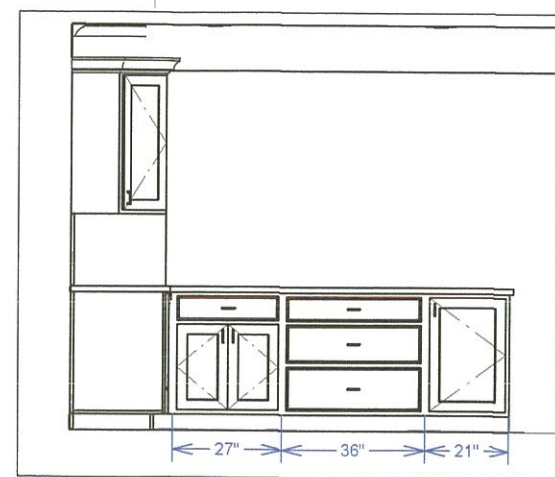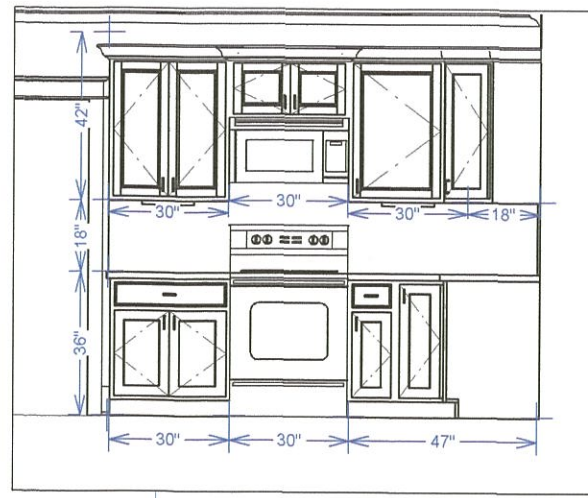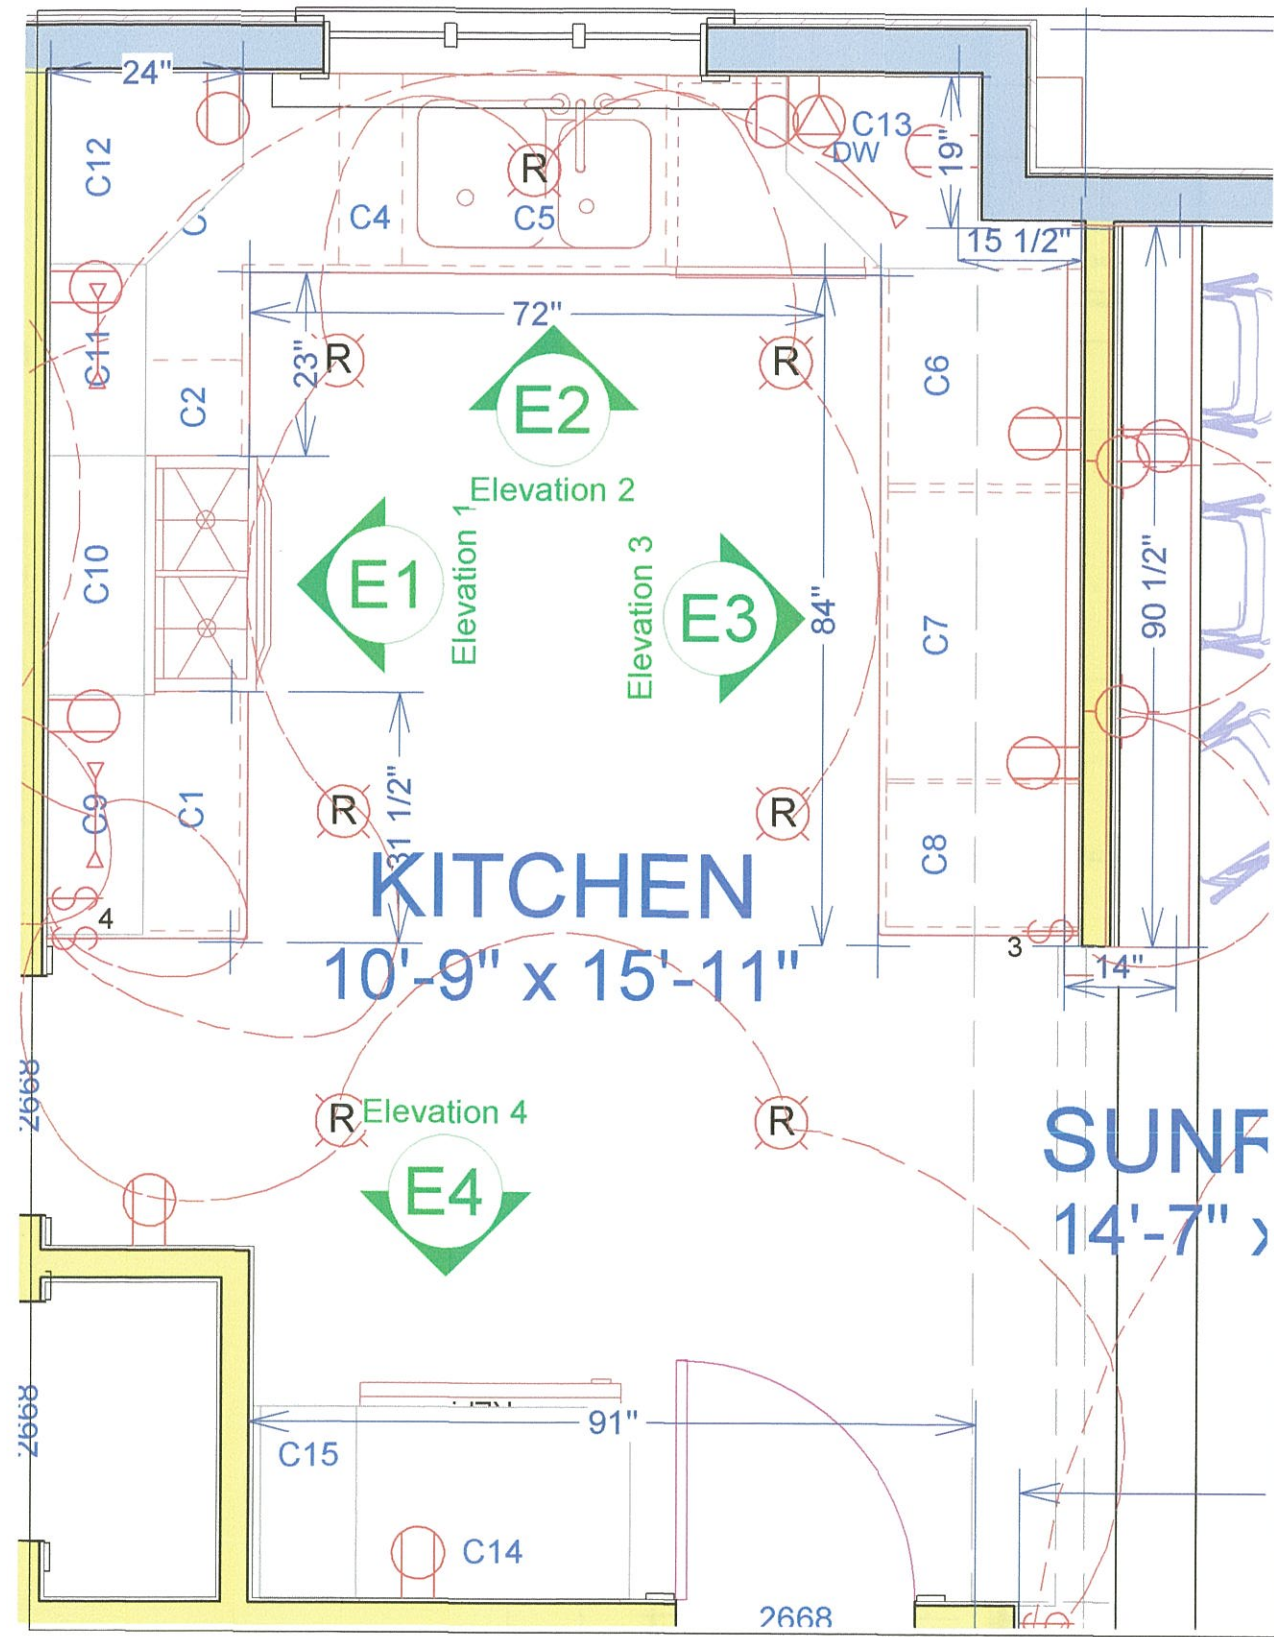

Line Item #	Category	Label	TYPE
C1	BASE	DB30	3 DRAWER BASE
C2	BASE	TB12-FHR	12" TRAY DIVIDER
C3	BASE	BSS36R	BASE SUPER SUZ
C4	BASE	BFPO6	6" BASE SPICE FILR
C5	BASE	SB33	SINK BASE
C6	BASE	B27	STANDARD BASE
C7	BASE	DB362	2 DRAWER BASE
C8	BASE	BWBT18	FULL HGHT WASTE
C9	WALL	W3036	STANDARD WALL
C10	WALL	W3618	ABOVE MICROWAVE
C11	WALL	W2436R	STANDARD WALL
C12	WALL	CW2436	WALL CORNER
C13	WALL	CW2436	WALL CORNER
C14	TALL	TRC3690-24;(L);BD	REFRIDGE CABINET
C15	PANTRY	T1290-24;SP	TALL SLIM SPICE

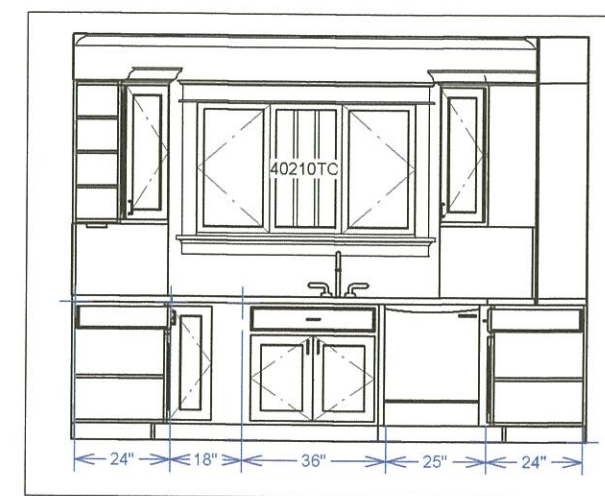

CLIENT: **KEPPLER**



ADDRESS: **2431 N Grant Blvd
Milwaukee, WI**

APPROVED BY:

NOTES:

DRAWN BY: C. PEREZ
DATE: 1/23/2014
SCALE:
PROJECT:
HOUSE REMODEL

P-4

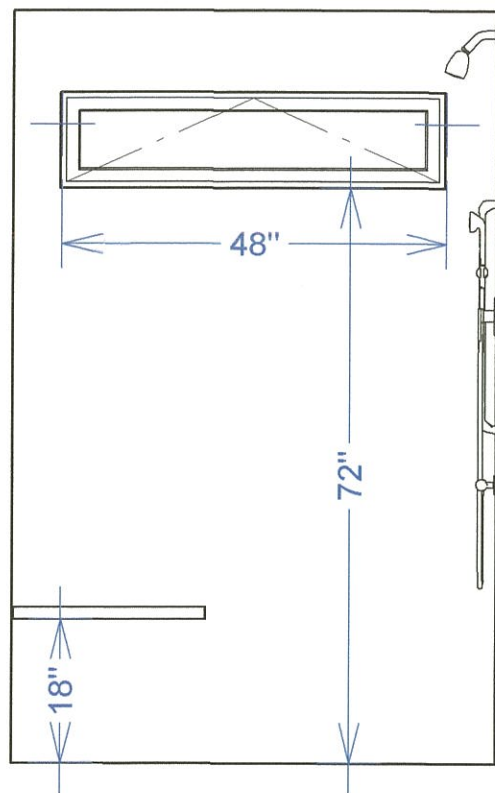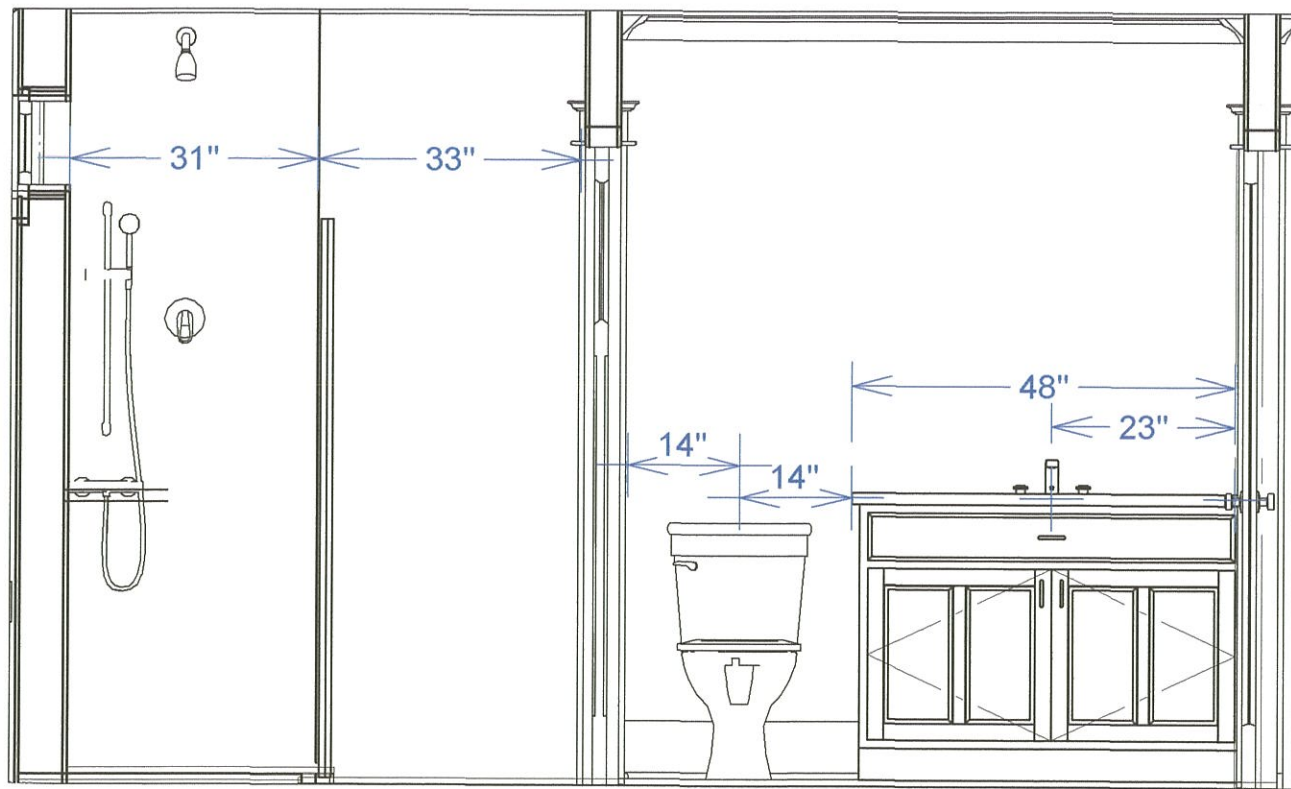


Second Floor Bath:
Bath Floor: 50 sq ft

Shower Floor: 20 sq ft

Shower Walls: 90 sq ft

First Floor Bath:
Bath Floor: 30 sq ft

Shower walls

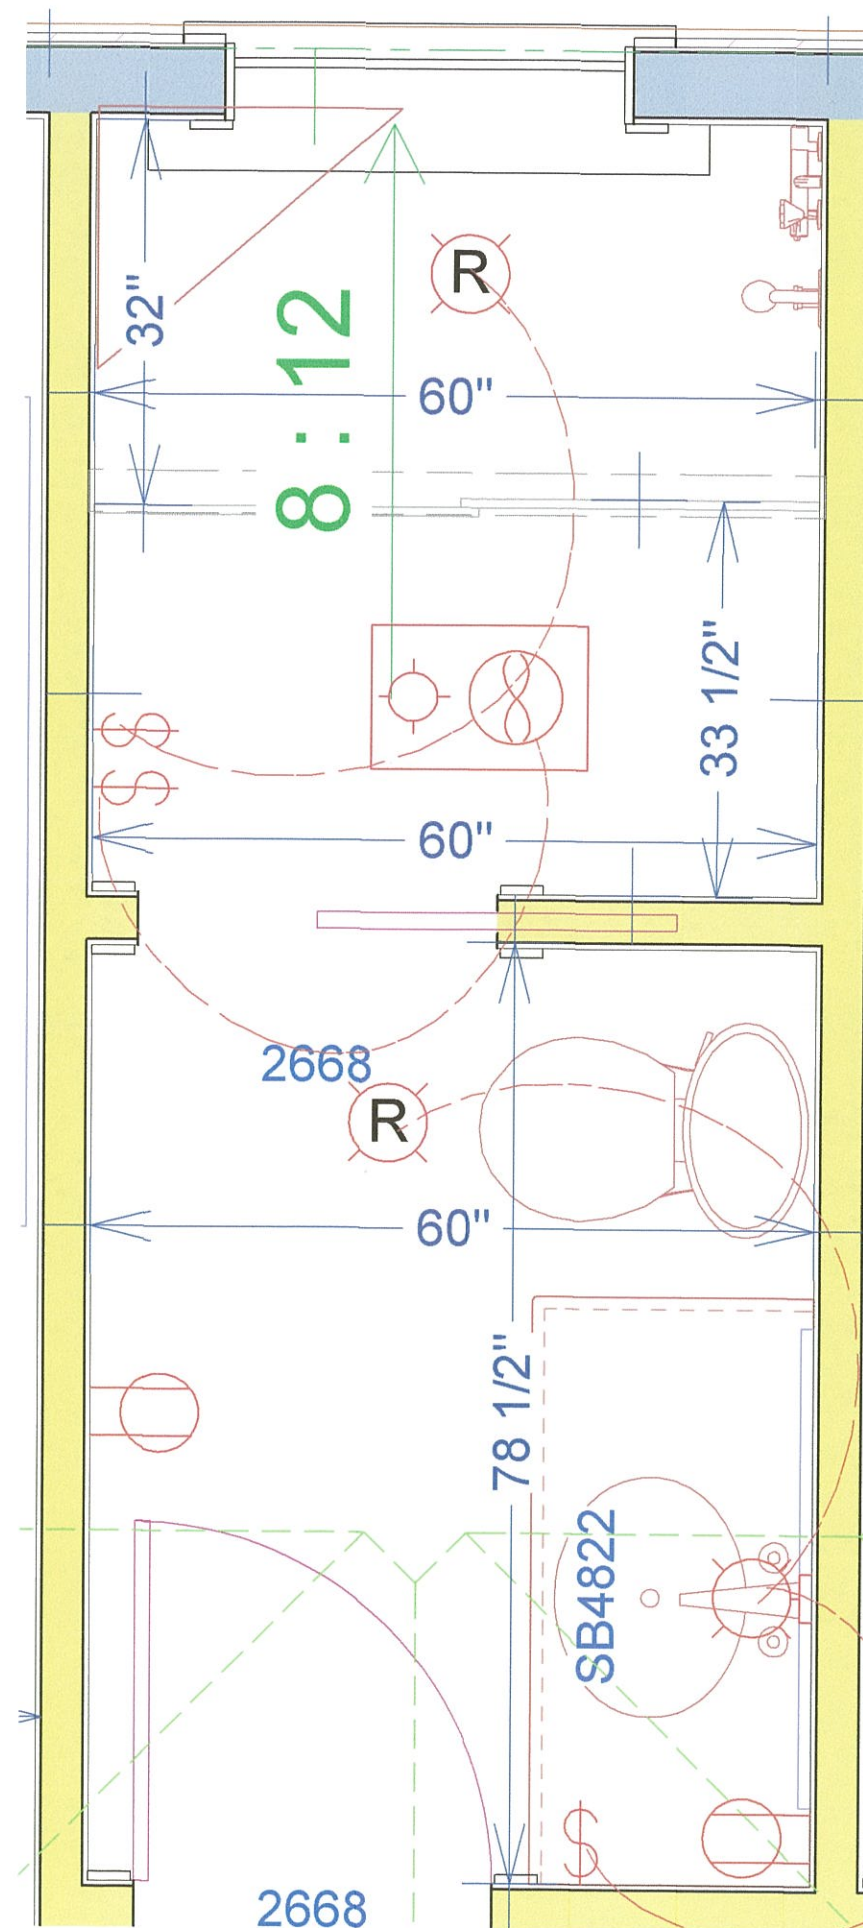

CLIENT: **KEPPLER**

ADDRESS: **2431 N Grant Blvd
Milwaukee, WI**

NOTES:



DRAWN BY: C. PEREZ
DATE: 1/23/2014
SCALE:
PROJECT:
HOUSE REMODEL

777 MAIN ST.
DELAWARE, WI
53018

P 262-646-4454
F 262-646-2609

ARCHITECTURAL XPRESSIONS

P-6

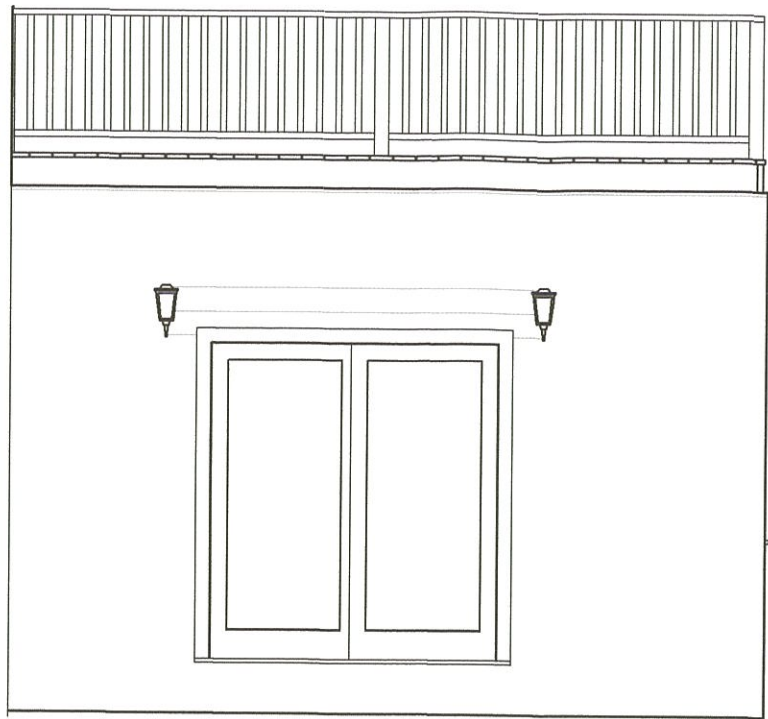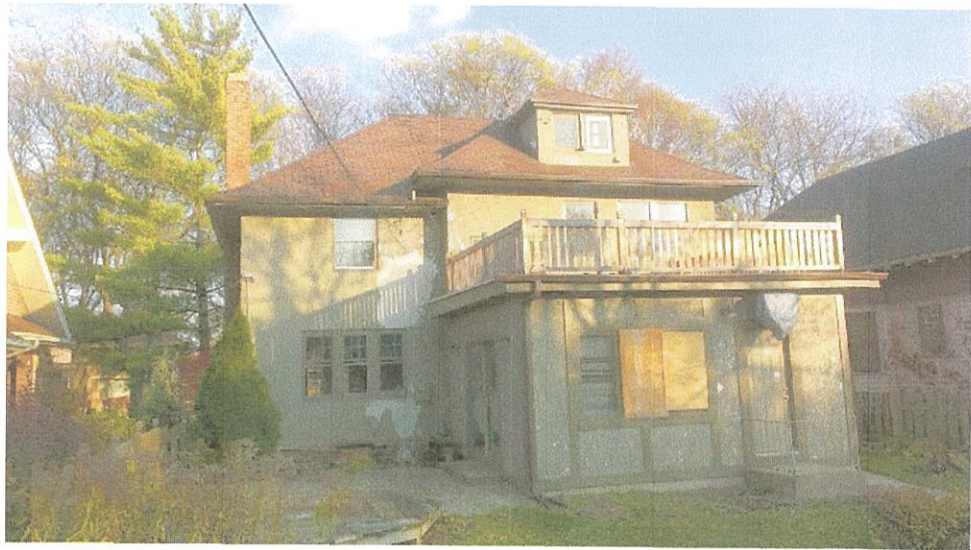


Existing North Elevation
1/4" = 1'-0"



New North Elevation
1/4" = 1'-0"



Existing West Elevation
1/4" = 1'-0"

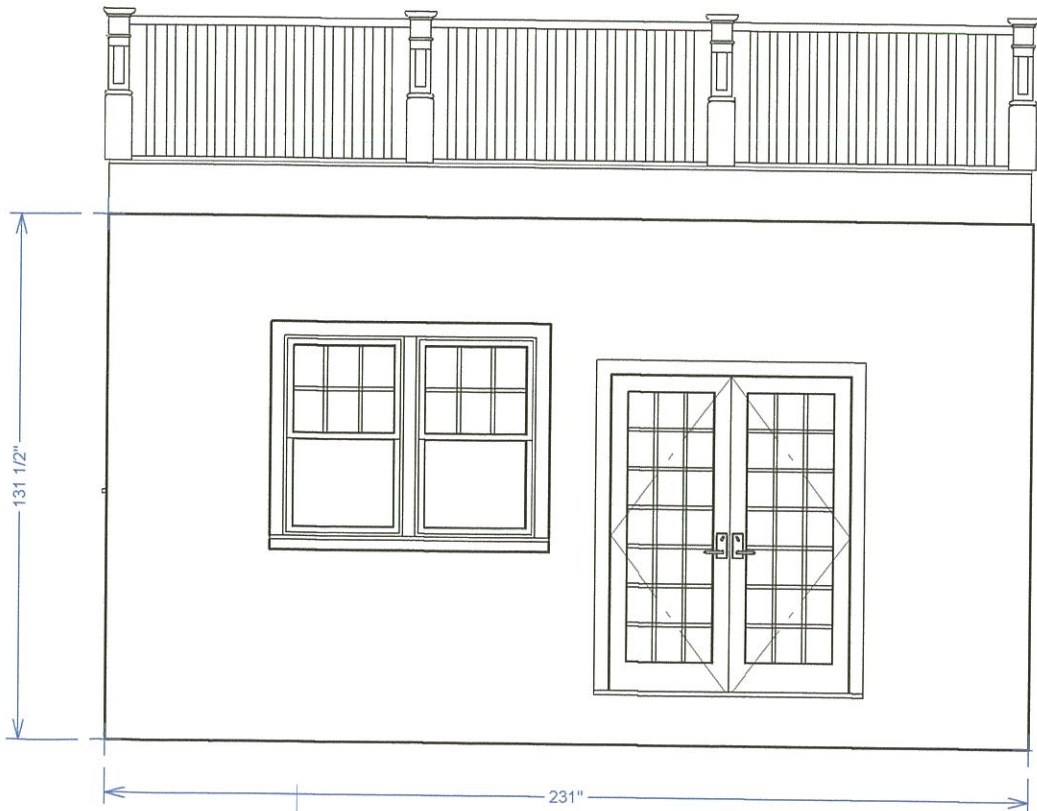

New West Elevation
1/4" = 1'-0"

CLIENT:
KEPPLER

ADDRESS:
**2431 N Grant Blvd
Milwaukee, WI**

APPROVED BY:

711 MAIN ST.
DELAWARE, WI
53018


P 262.646.4454
F 262.646.2609

ARCHITECTURAL XPRESSIONS

NOTES:



DRAWN BY: C. PEREZ
DATE: 1/23/2014
SCALE:
PROJECT:
HOUSE REMODEL

P-7

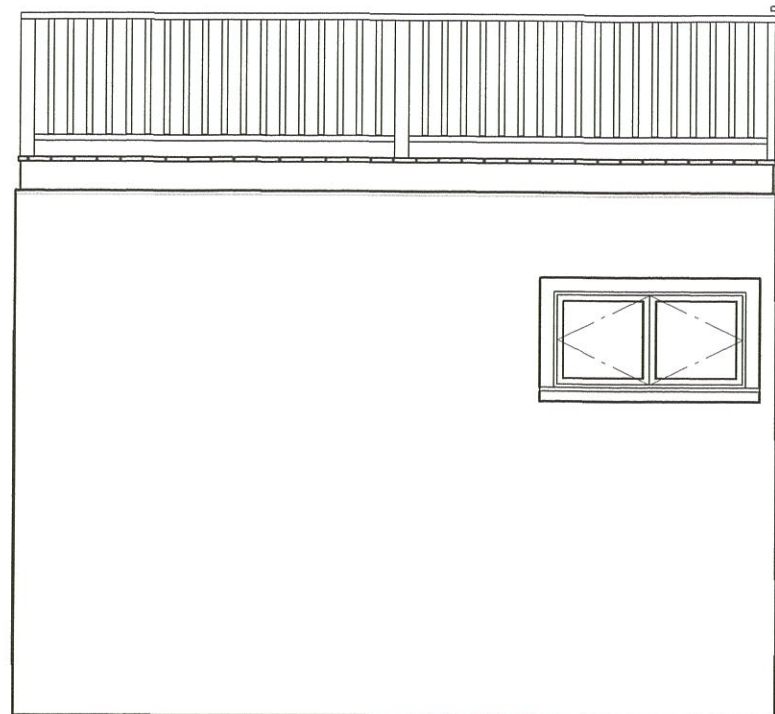

Existing South Elevation
1/4" = 1'-0"

Window to be added to
2nd floor bath. To match top part
of existing wood window

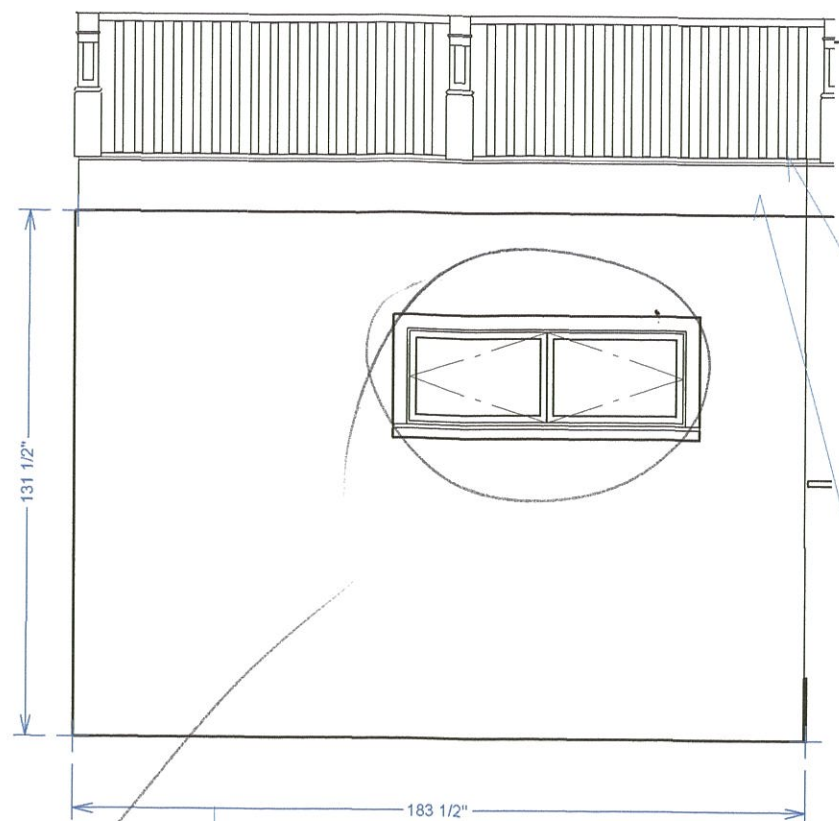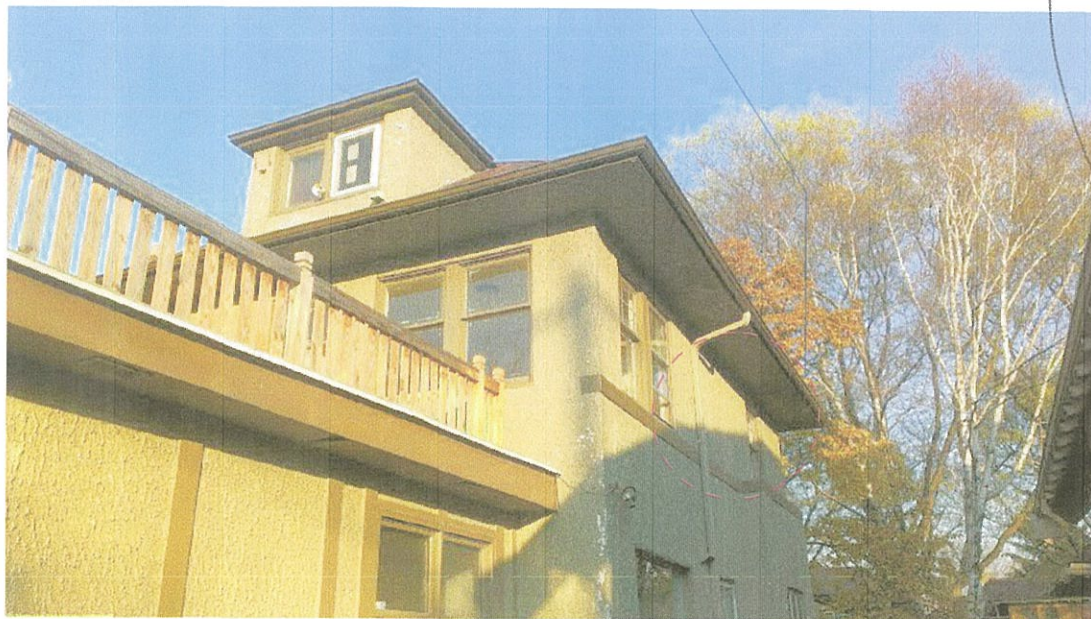

New South Elevation
1/4" = 1'-0"

Notes:

- Deck and railing to be rebuilt by other at a later date
- Existing Wood Windows w/ matching grills
- 5/4 x 1 x 4: around new windows
- Composite trim installed
- Soffit Detail to Match Existing
- Existing Soffit and Fascia to remain
- Stucco to match Existing

