

① DPD - NORTH ELEVATION EXISTING
1" = 20'-0"

PREVIOUSLY APPROVED




Title NORTH ELEVATION
Project MSOE 1150 N WATER ST.
Project Number 12-115
Date 06/23/14
Drawn by UWA

Scale 1" = 20'-0"

Drawing No.

DPD- Minor Modification, File #140491 A-201



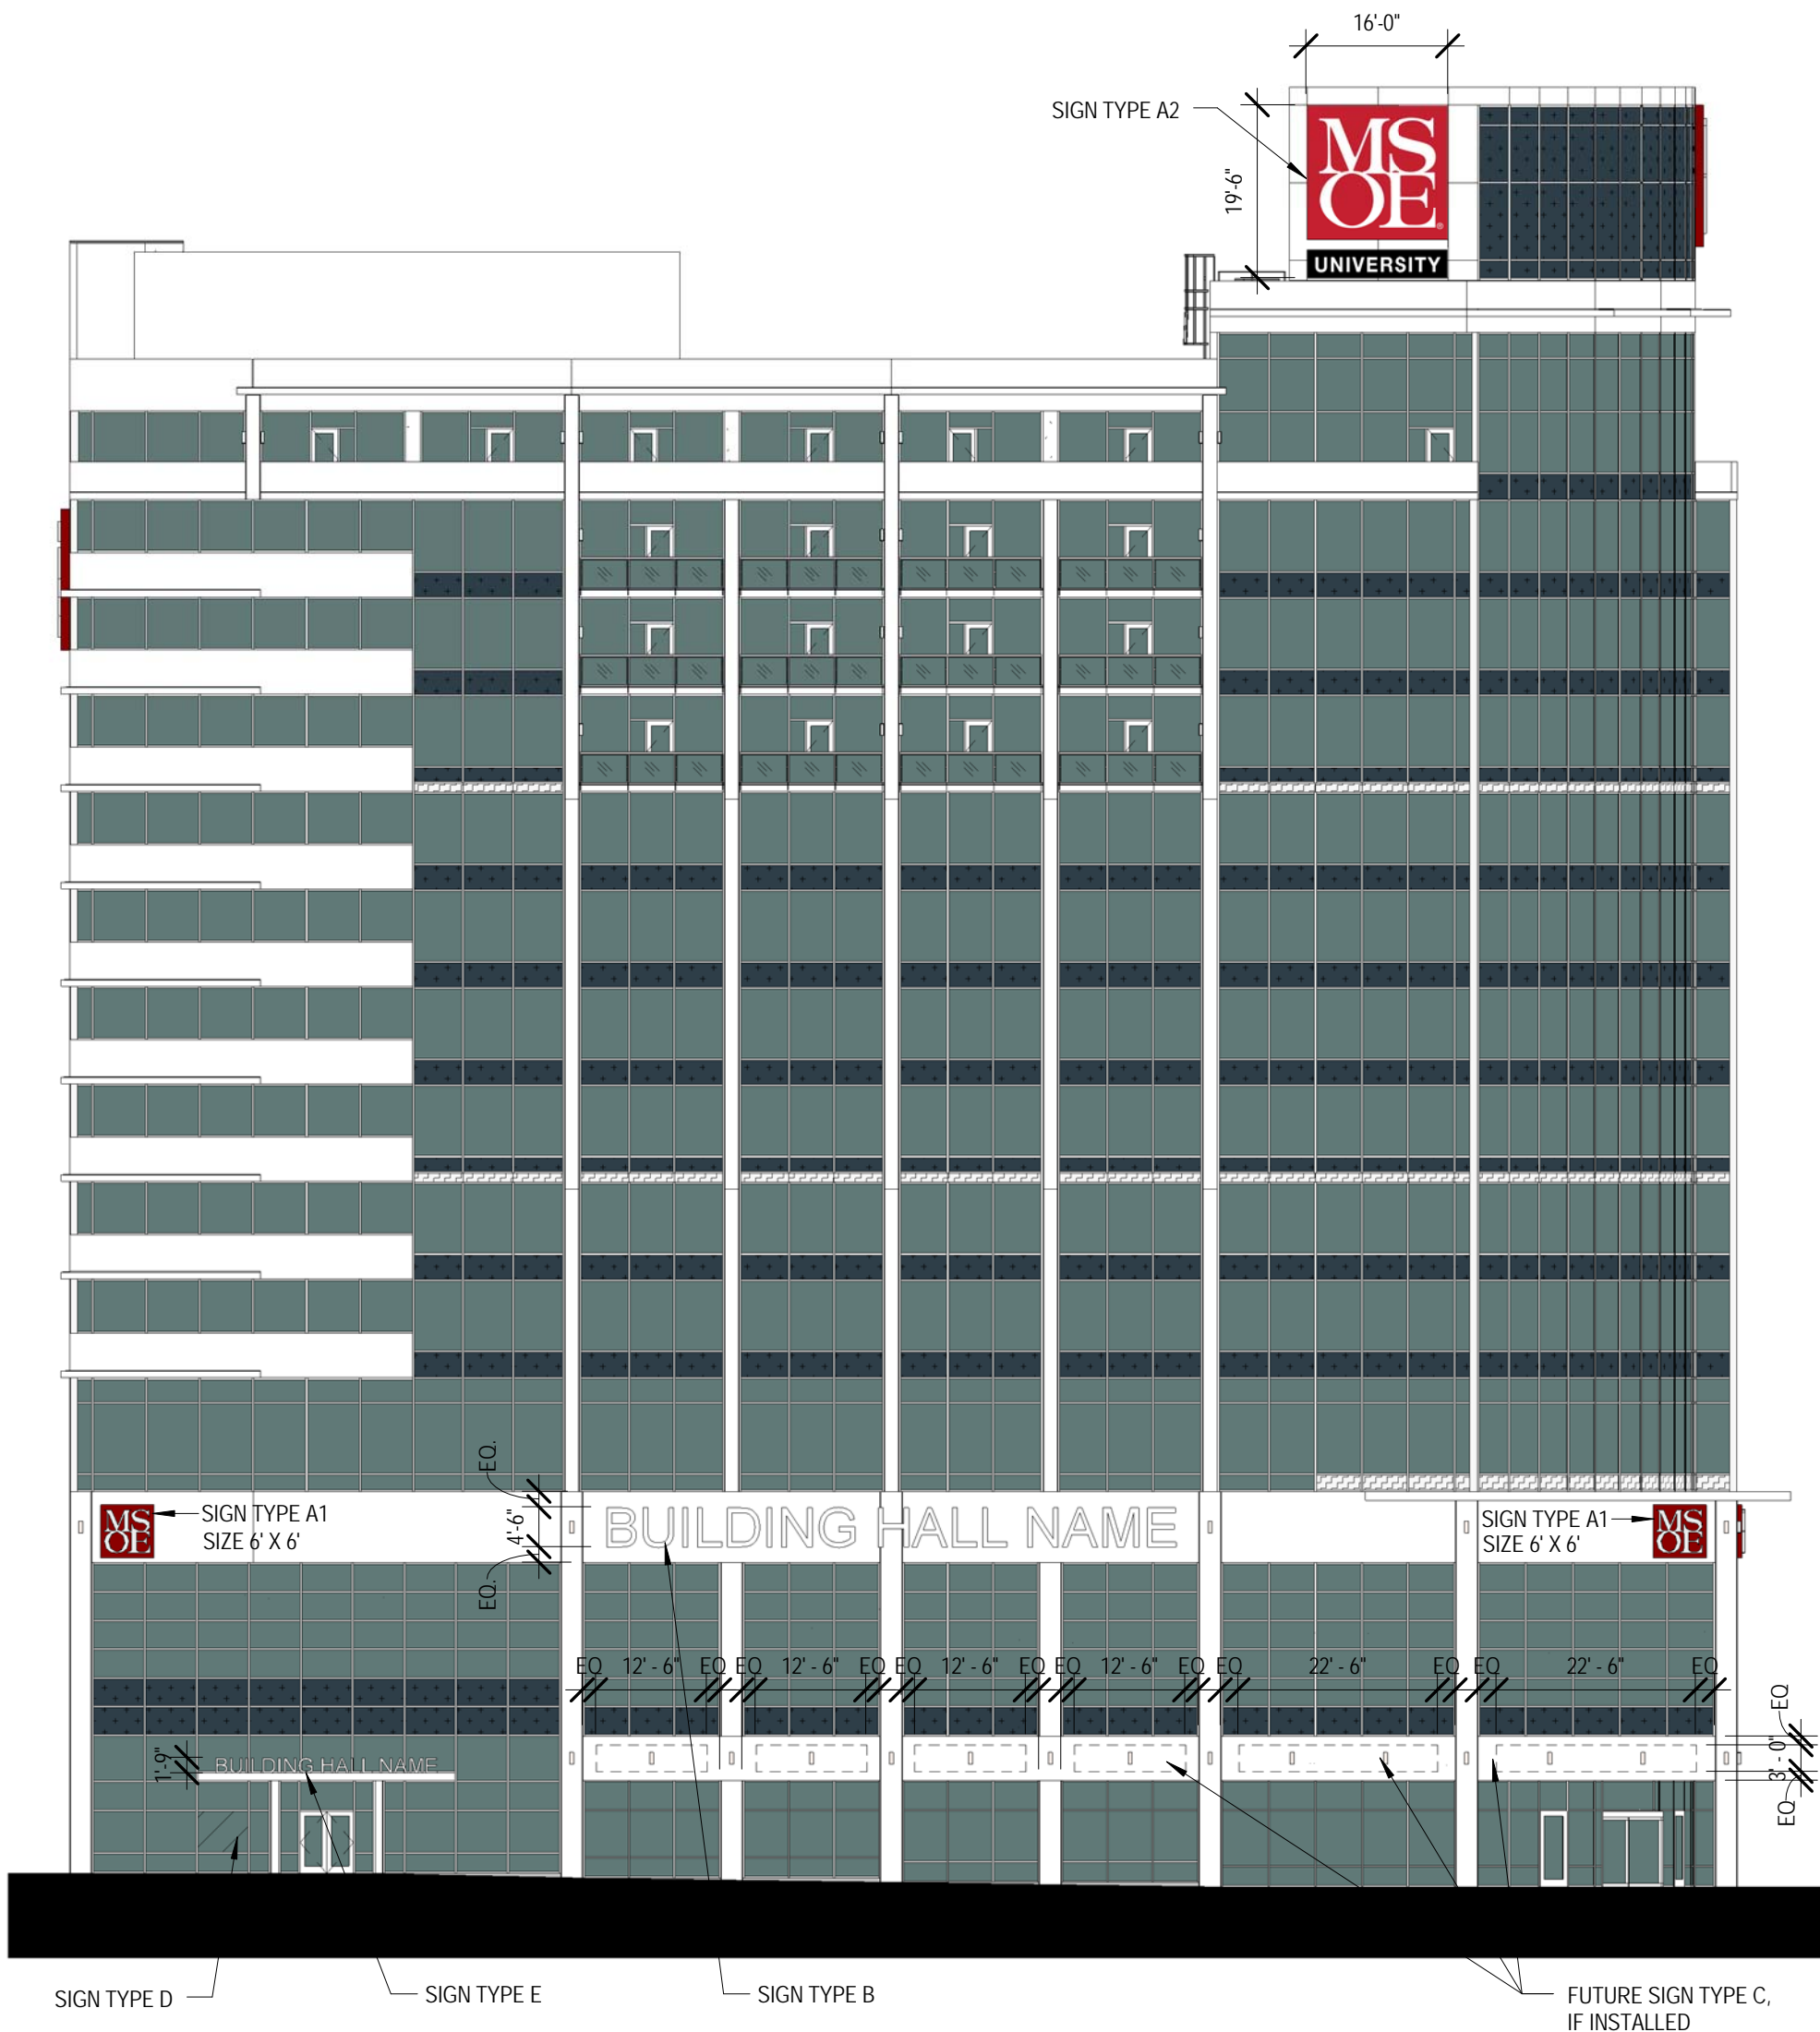

1 DPD - NORTH ELEVATION NEW
1" = 20'-0"

PROPOSED




Title NORTH ELEVATION REVISED
Project MSOE 1150 N WATER ST.
Project Number 12-115
Date 06/23/14
Drawn by UWA

Scale 1" = 20'-0"

Drawing No.

DPD- Minor Modification, File #140491 A-201R



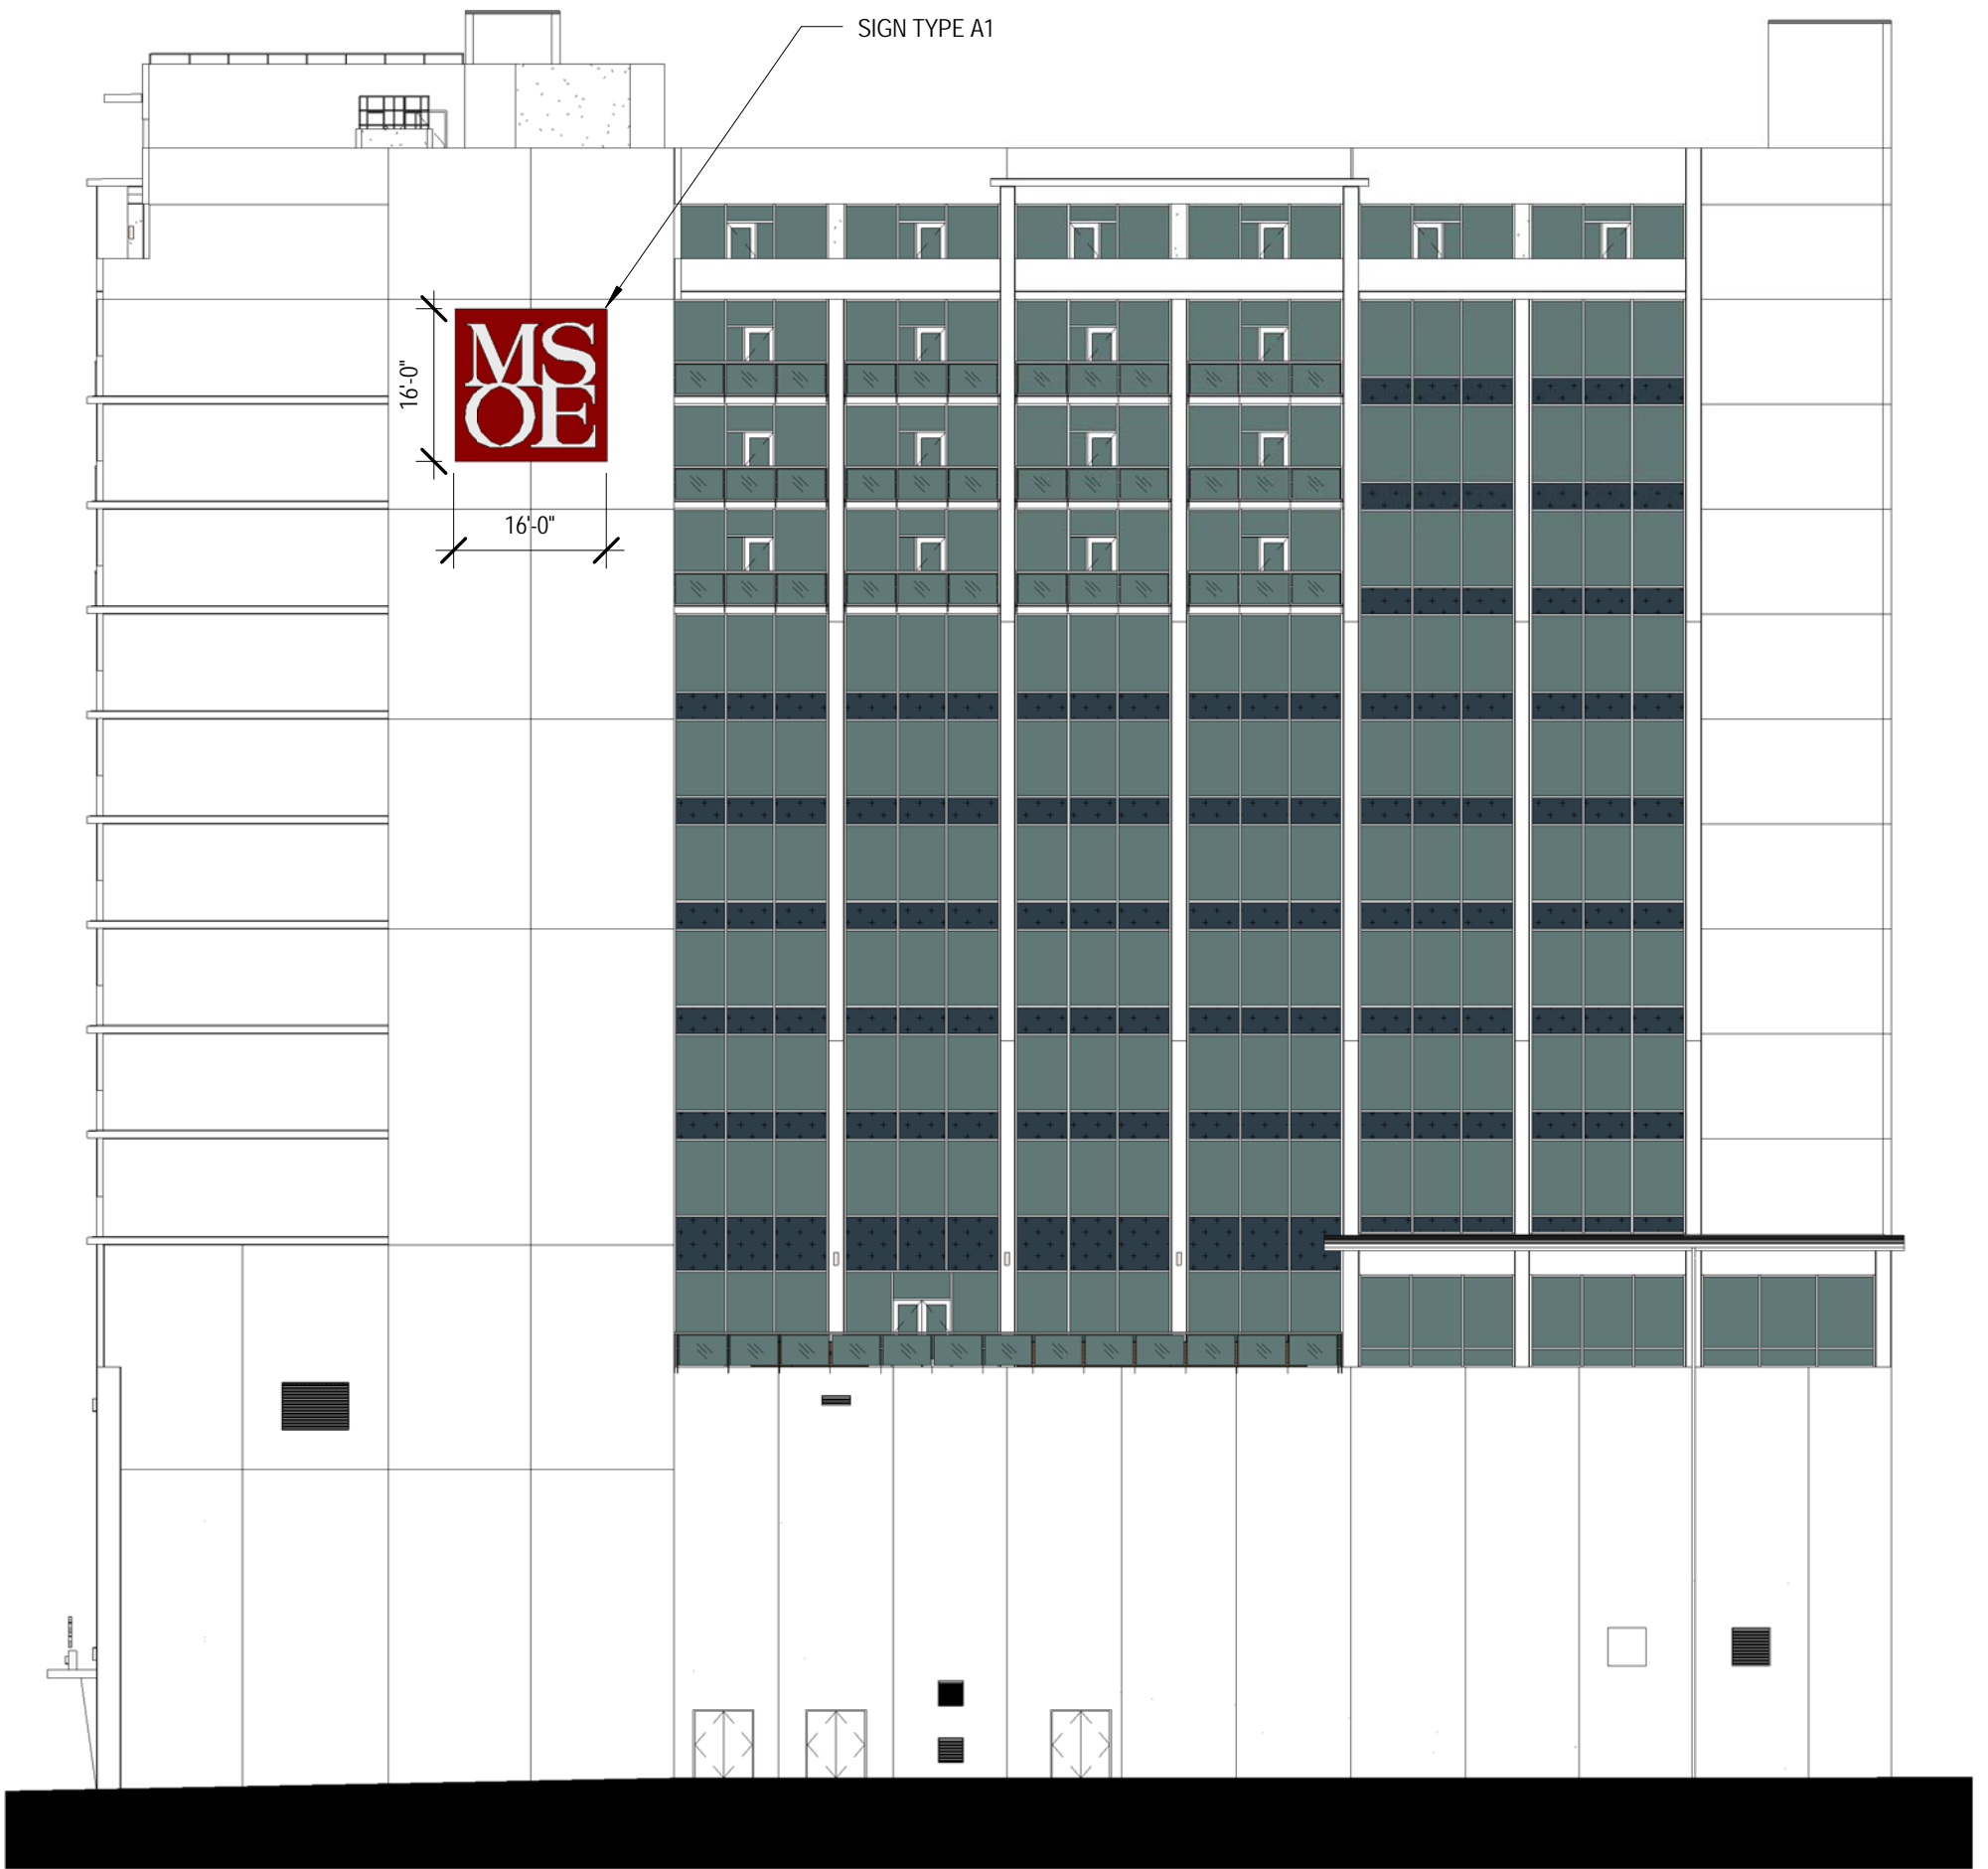

① DPD - SOUTH ELEVATION EXISTING
1" = 20'-0"

PREVIOUSLY APPROVED




Title	SOUTH ELEVATION
Project	MSOE 1150 N WATER ST.
Project Number	12-115
Date	06/23/14
Drawn by	UWA

Scale 1" = 20'-0"

Drawing No.

DPD- Minor Modification, File #140491 A-202



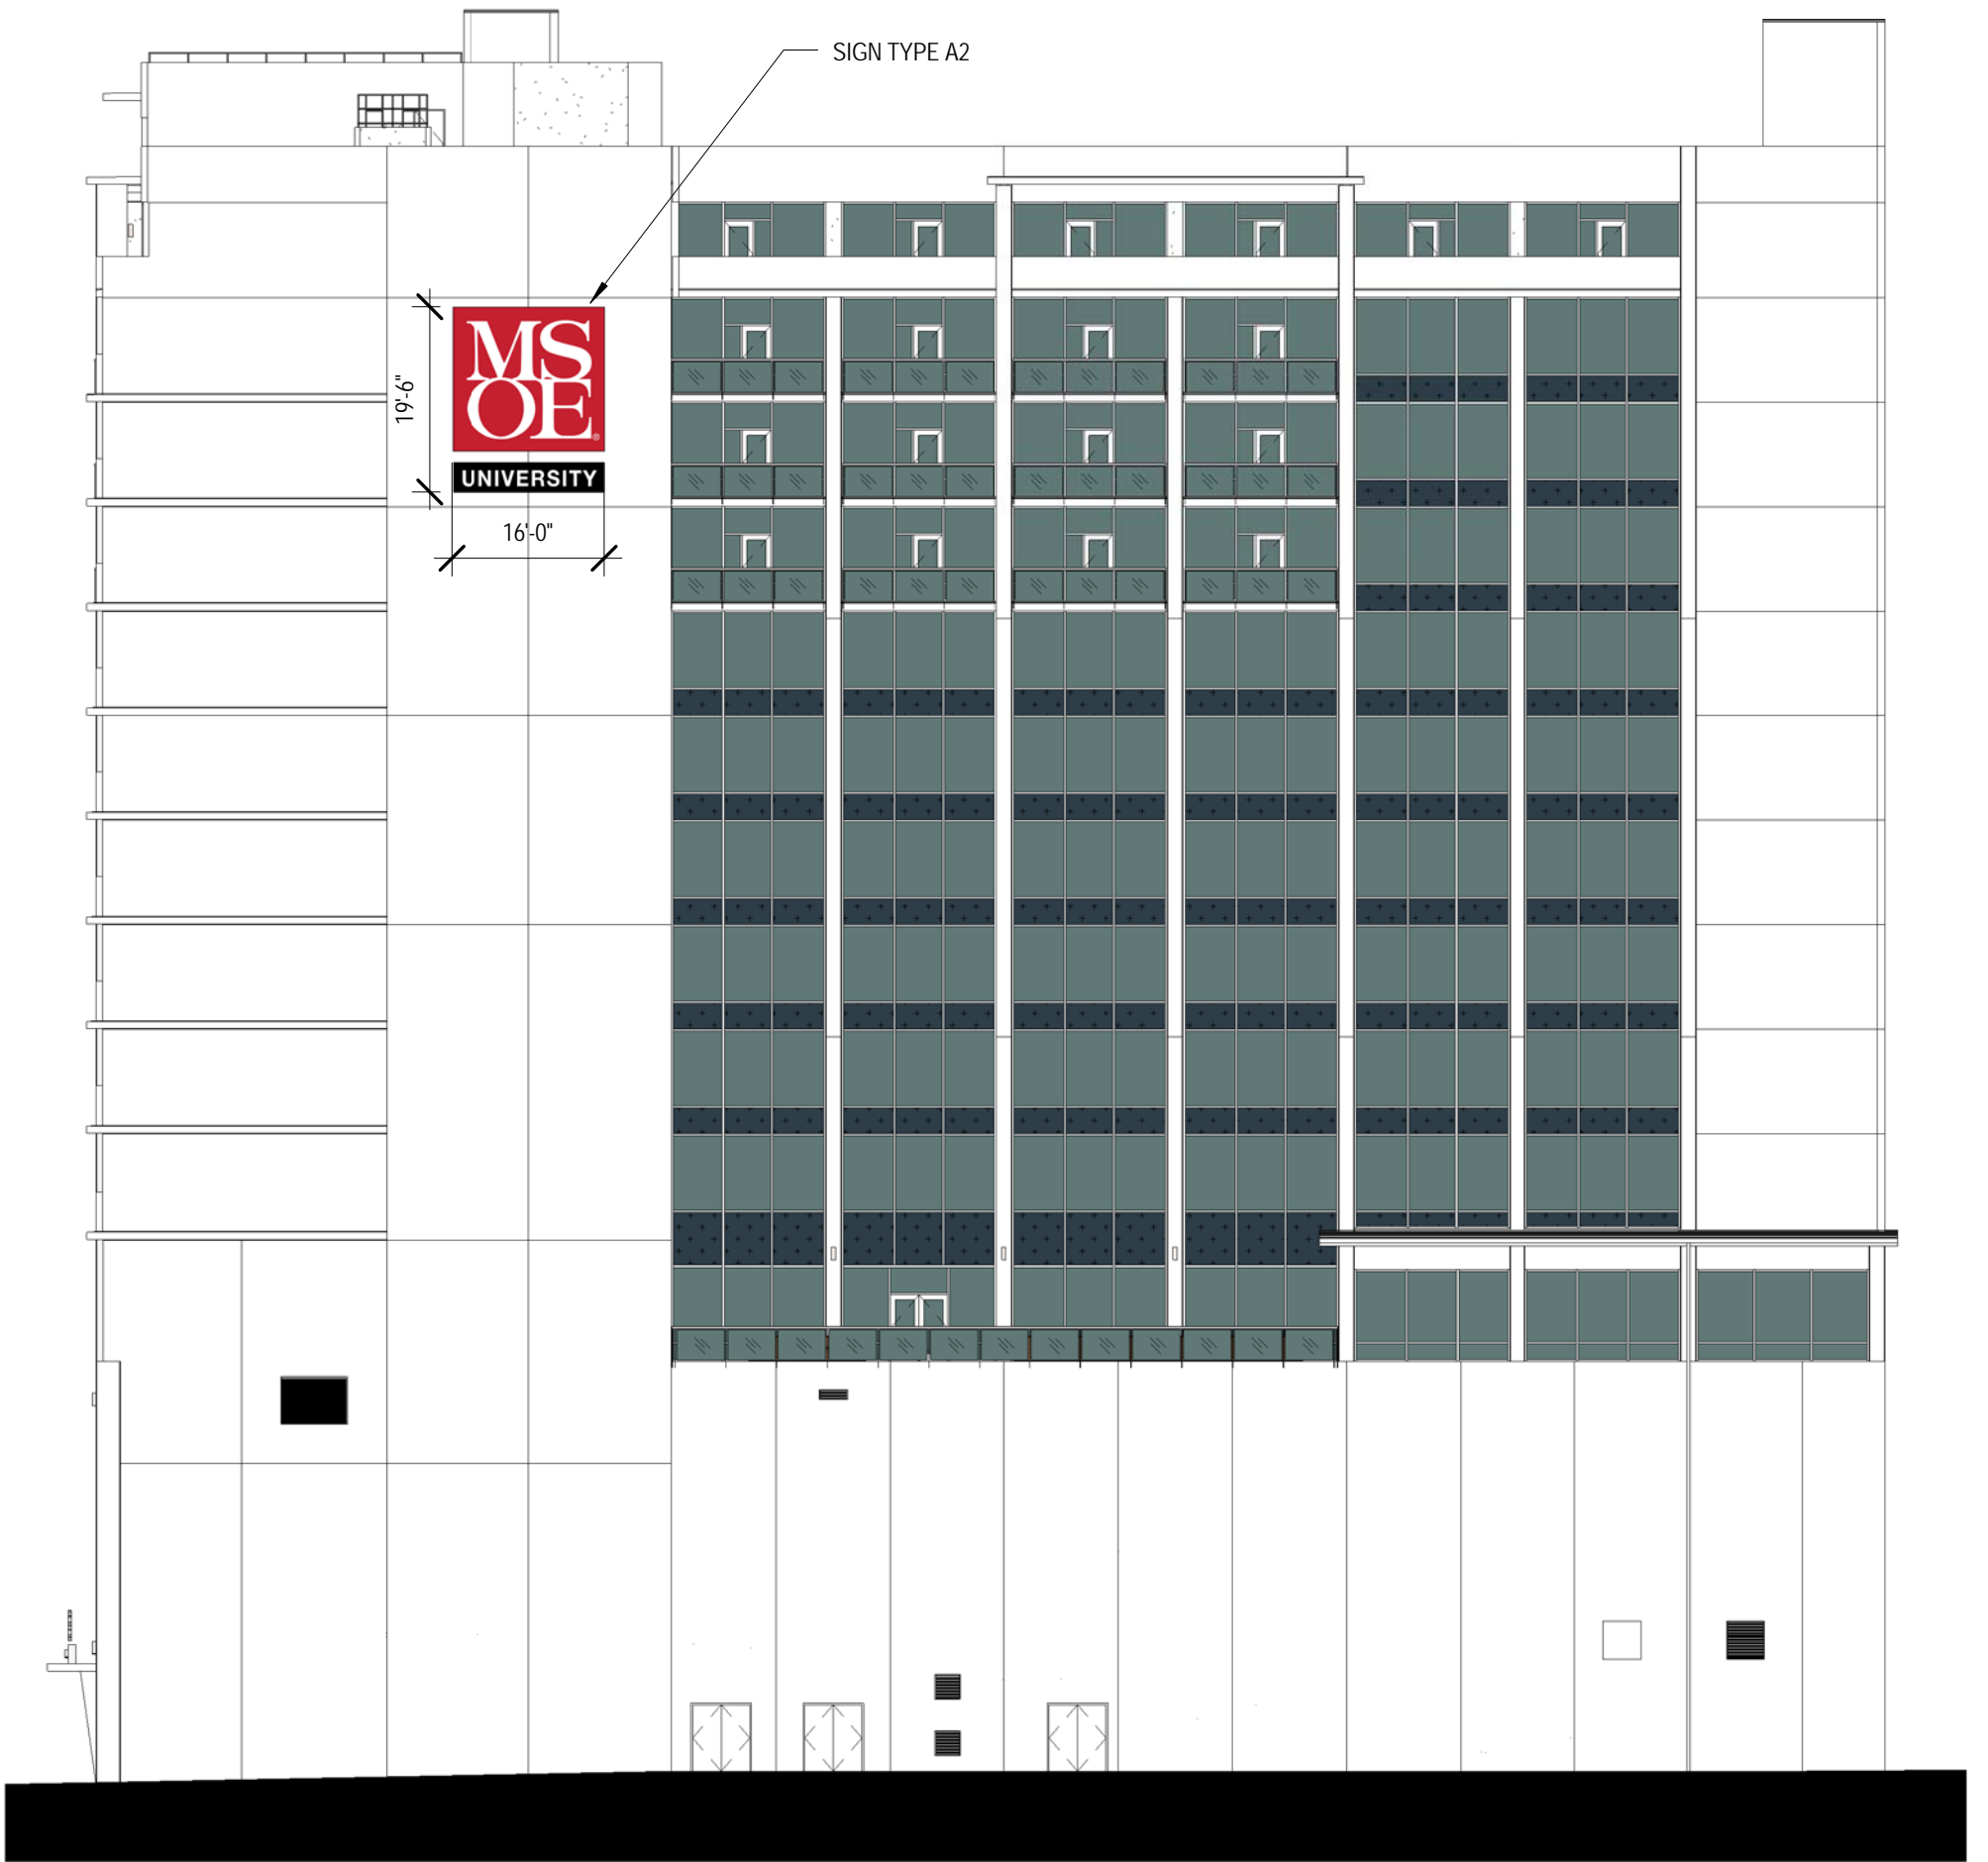

① DPD - SOUTH ELEVATION NEW
1" = 20'-0"

PROPOSED




Title	SOUTH ELEVATION REVISED
Project	MSOE 1150 N WATER ST.
Project Number	12-115
Date	06/23/14
Drawn by	UWA

Scale 1" = 20'-0"

Drawing No.

DPD- Minor Modification, File #140491 A-202R



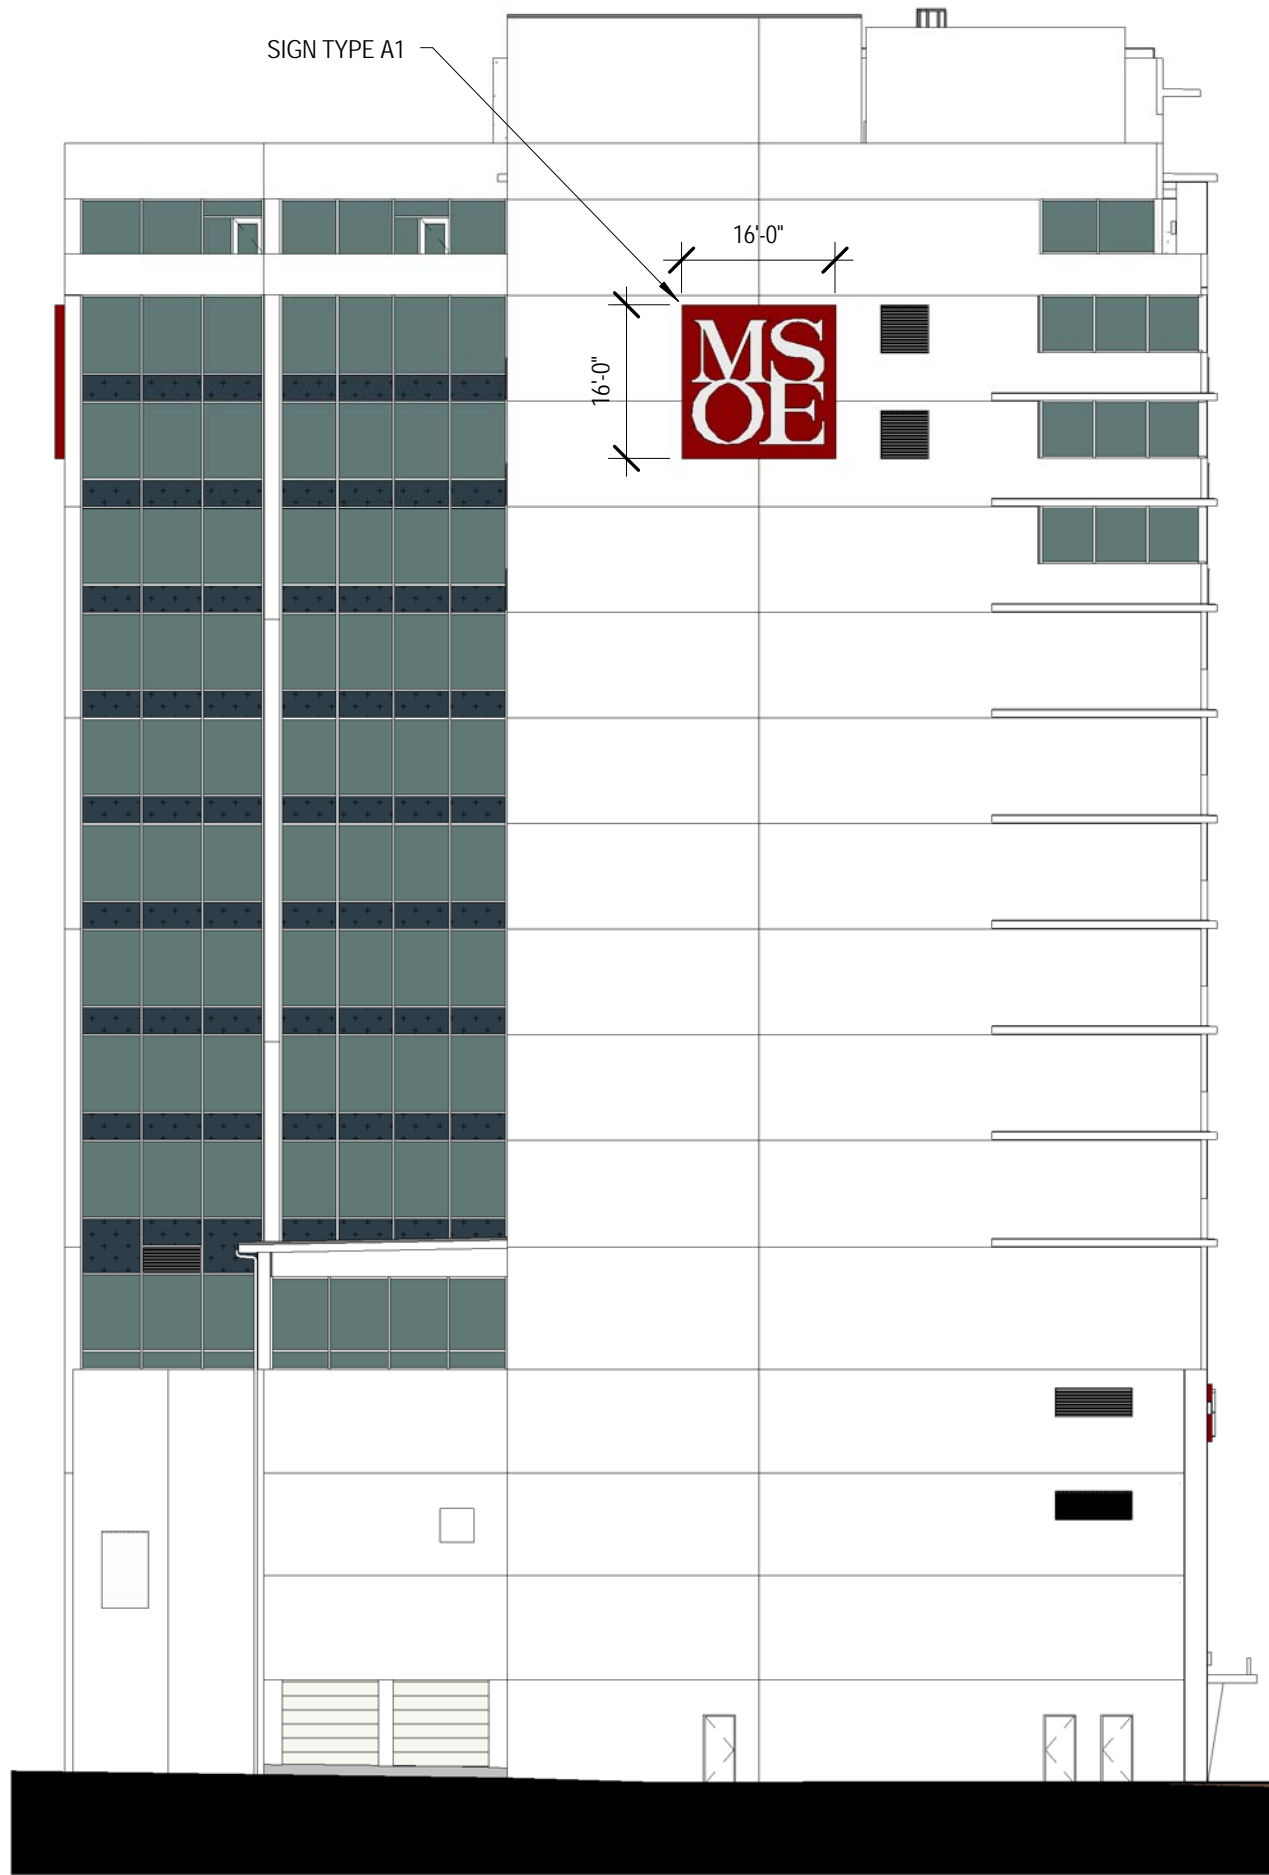

① DPD - EAST ELEVATION EXISTING
1" = 20'-0"

PREVIOUSLY APPROVED



Title	EAST ELEVATION
Project	MSOE 1150 N WATER ST.
Project Number	12-115
Date	06/23/14
Drawn by	UWA


Scale 1" = 20'-0"

Drawing No.

DPD- Minor Modification, File #140491

A-203



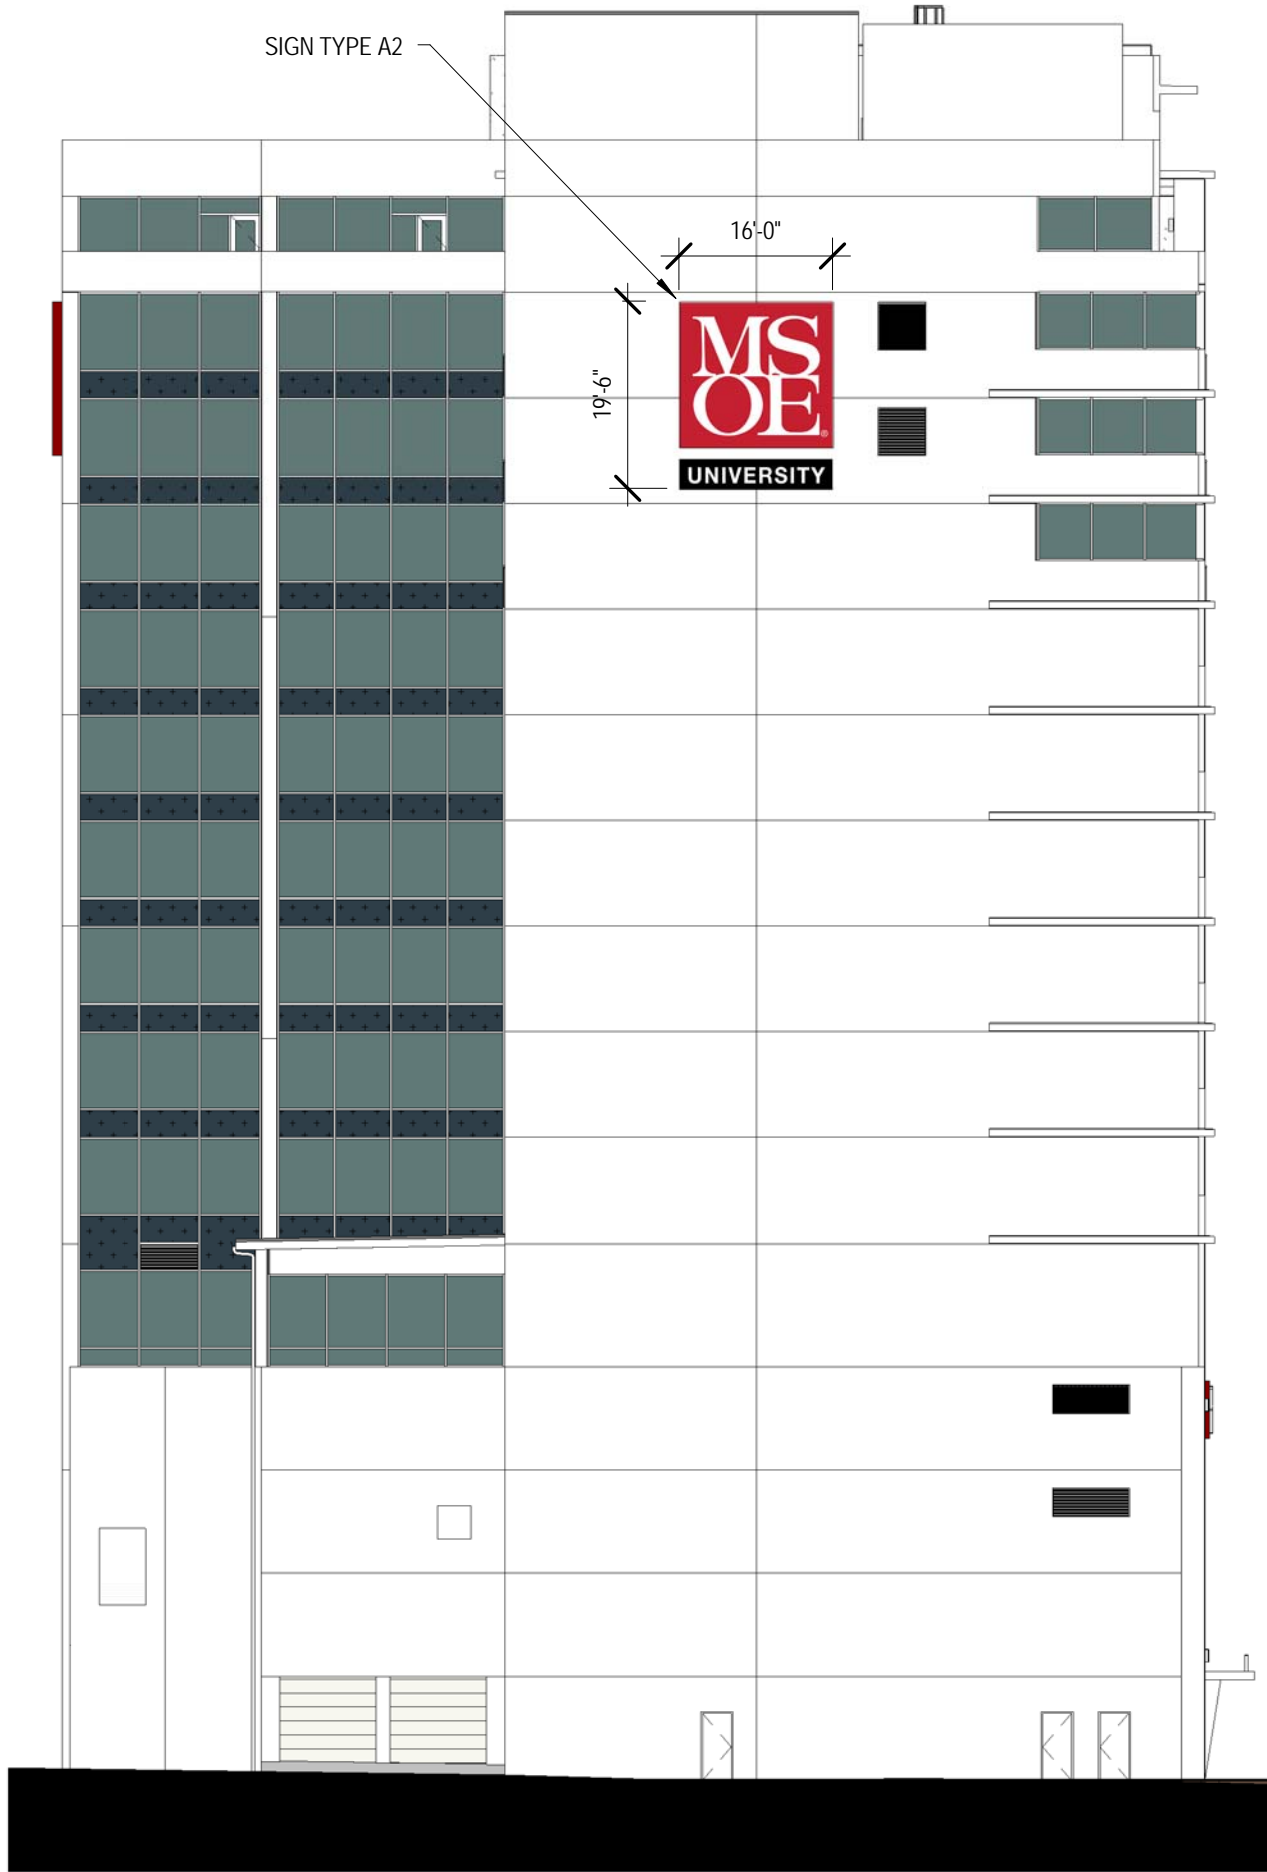

① DPD - EAST ELEVATION NEW
1" = 20'-0"

PROPOSED




Title	EAST ELEVATION REVISED
Project	MSOE 1150 N WATER ST.
Project Number	12-115
Date	06/23/14
Drawn by	UWA

Scale 1" = 20'-0"

Drawing No.

DPD- Minor Modification, File #140491 A-203R



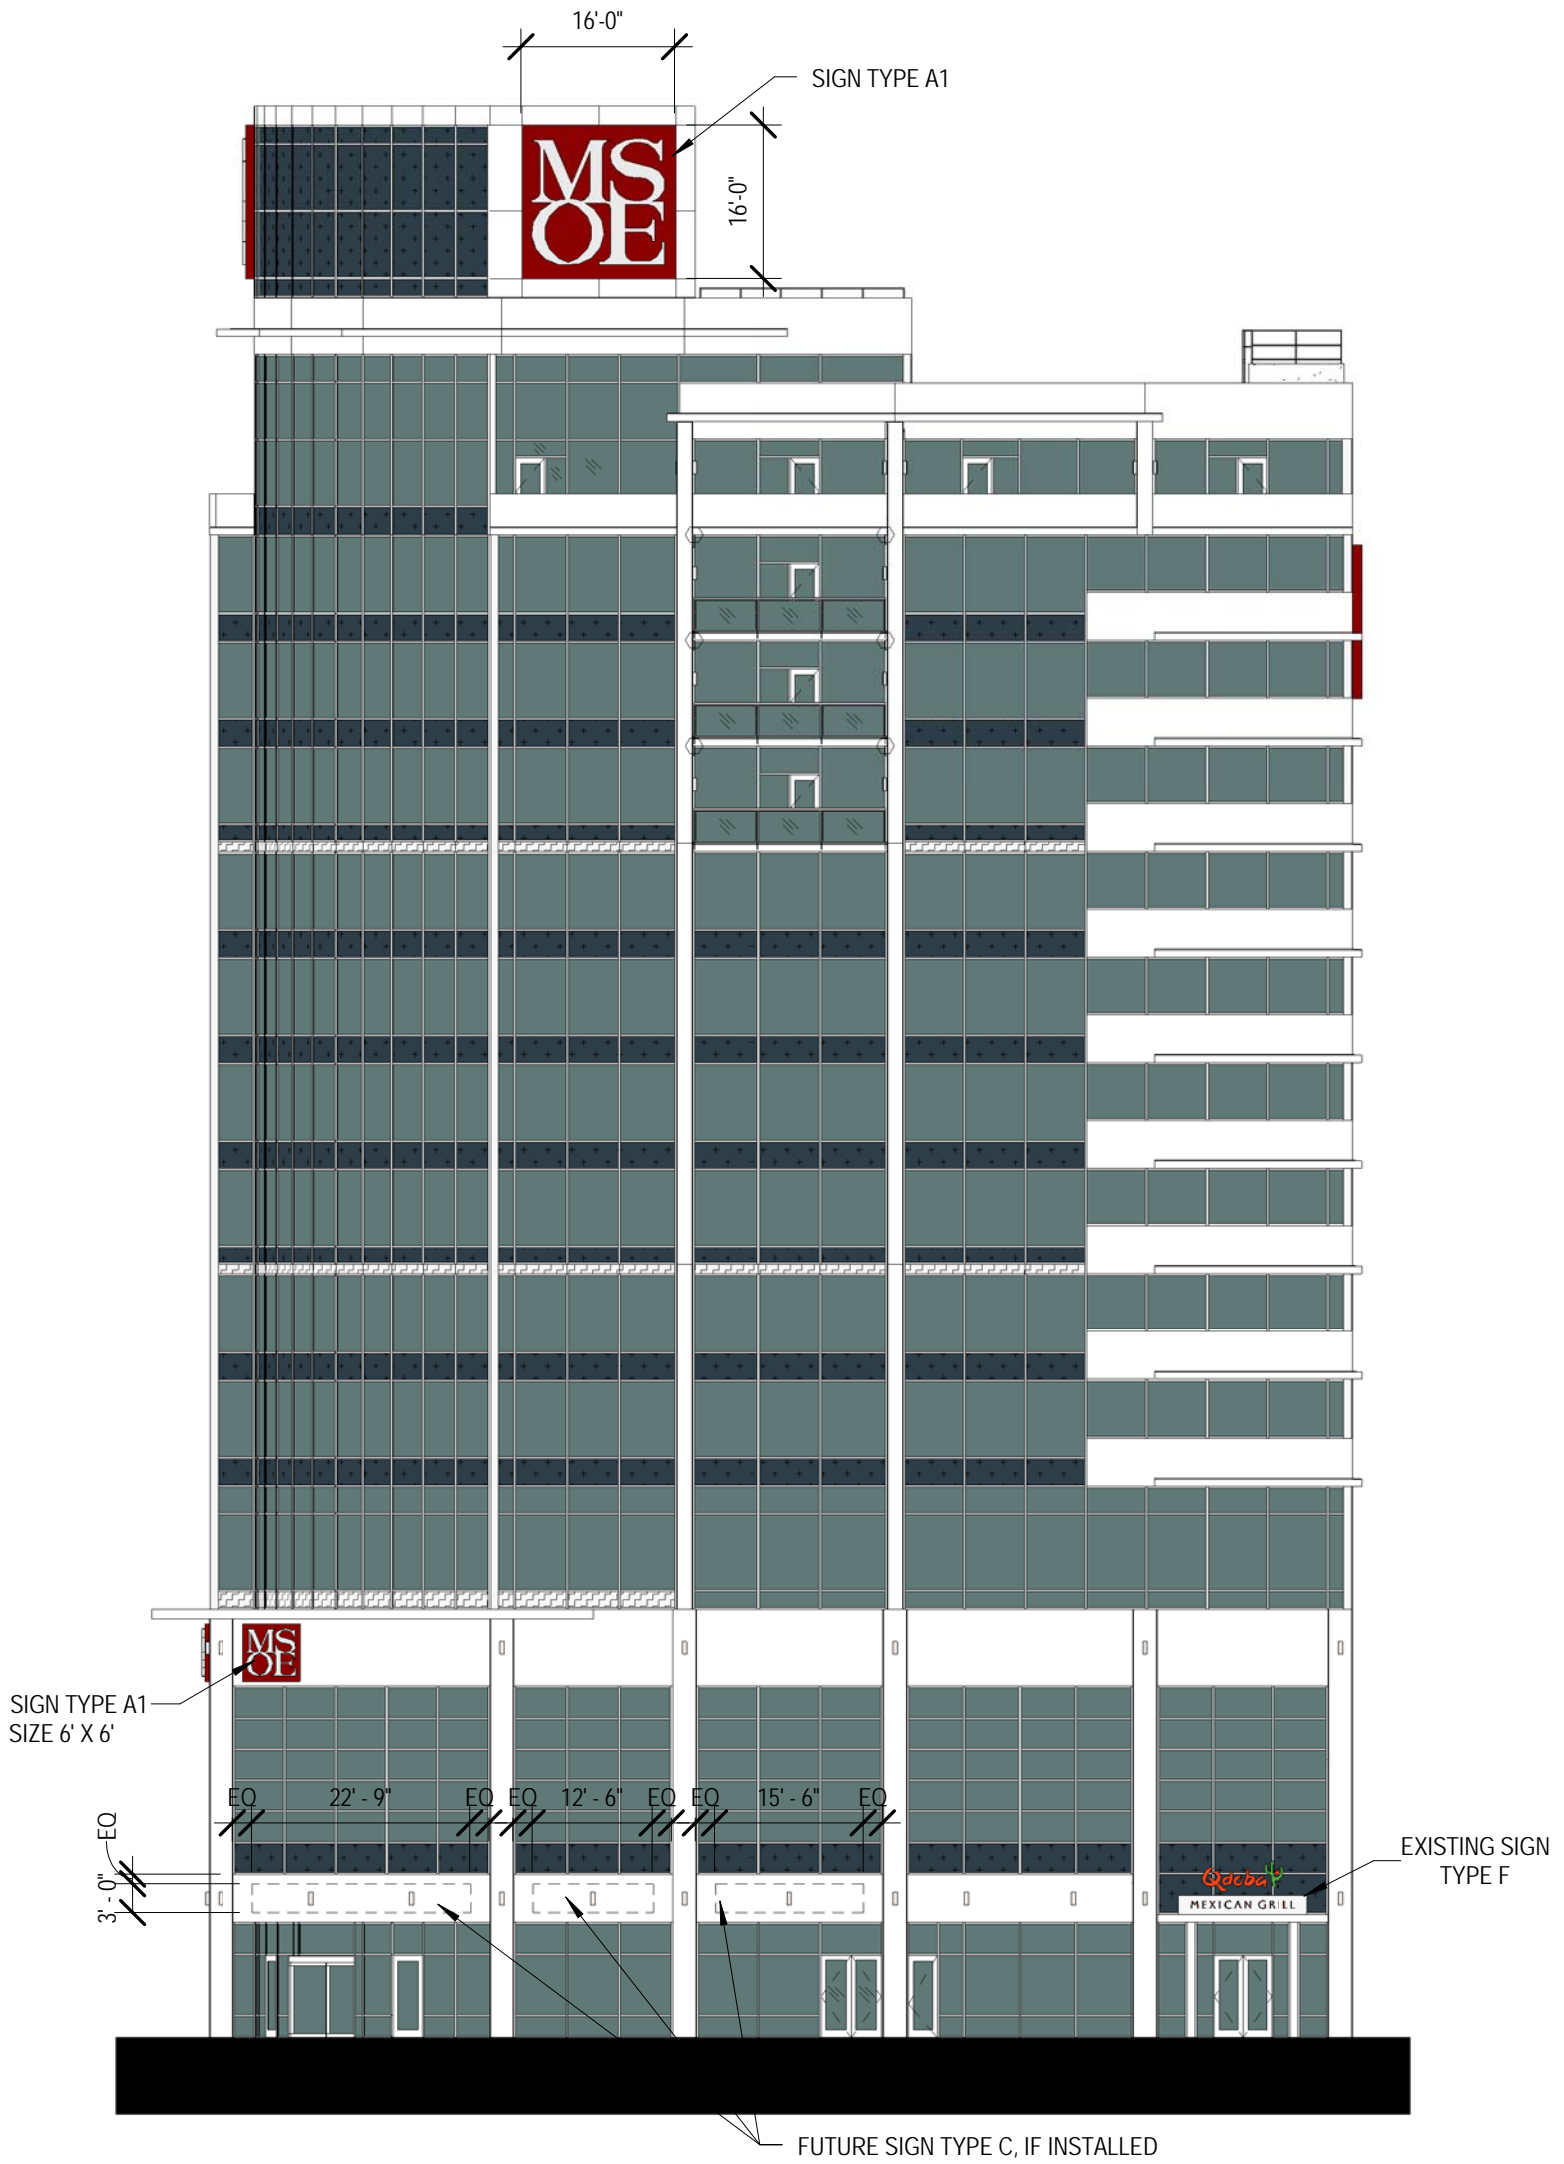

① DPD - WEST ELEVATION EXISTING
1" = 20'-0"

PREVIOUSLY APPROVED




Title WEST ELEVATION
Project MSOE 1150 N WATER ST.
Project Number 12-115
Date 06/23/14
Drawn by UWA

Scale 1" = 20'-0"

Drawing No.

DPD- Minor Modification, File #140491 A-204



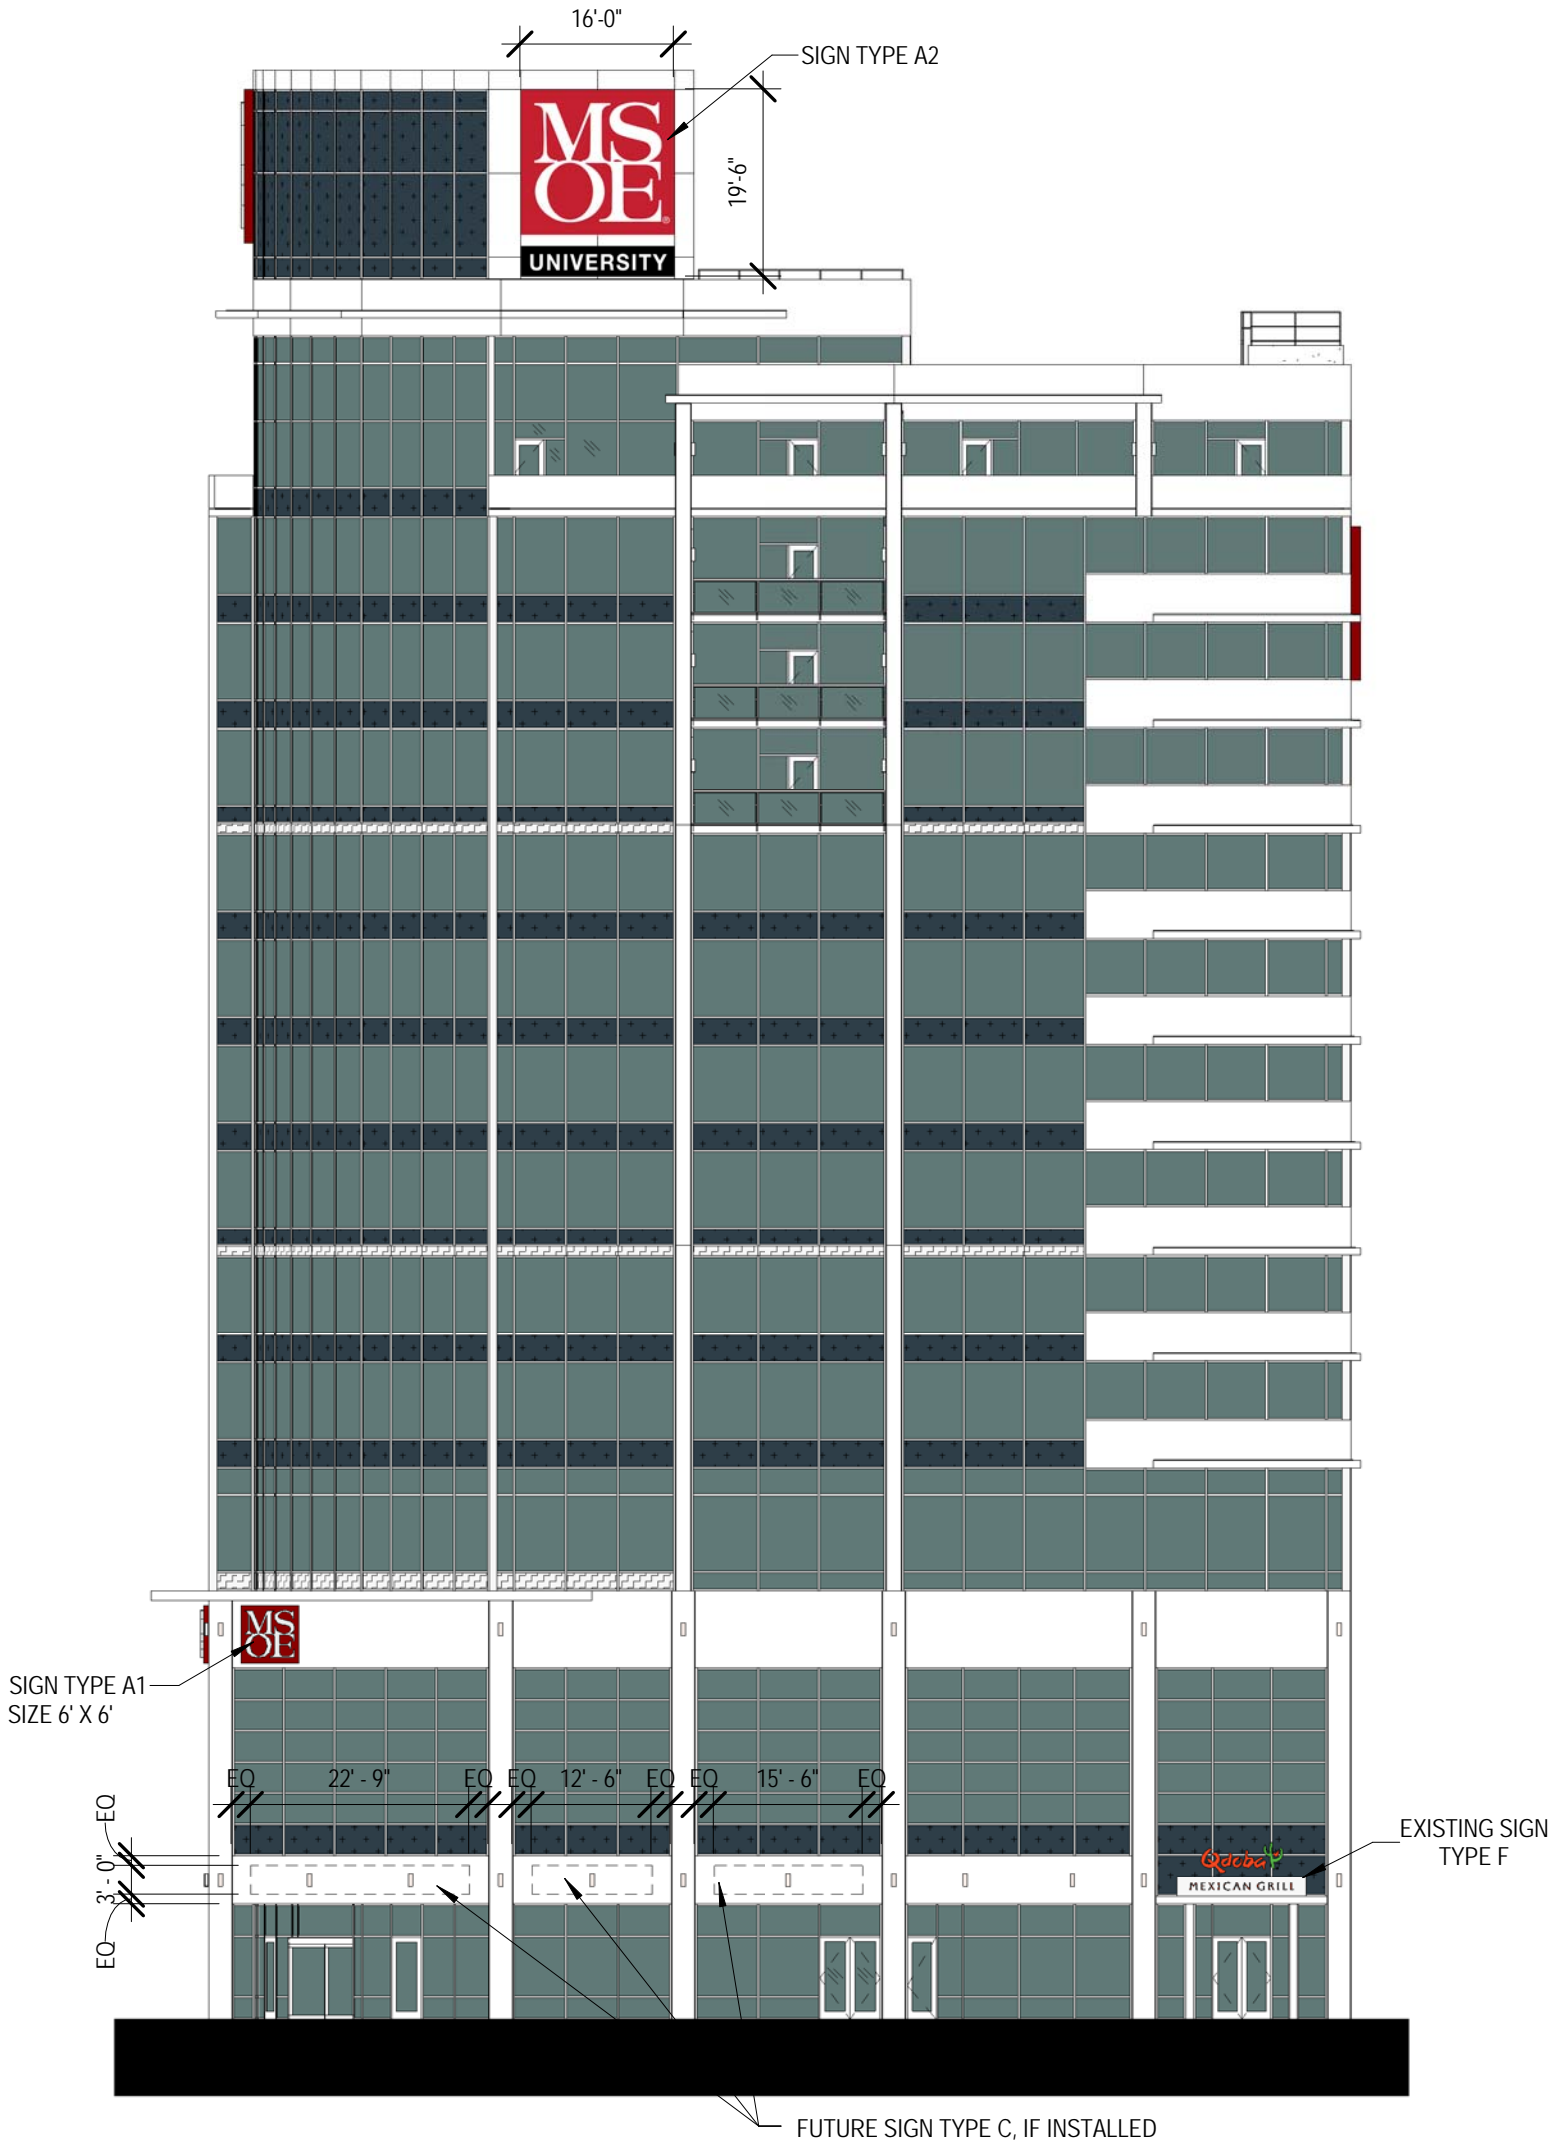

① DPD - WEST ELEVATION NEW
1" = 20'-0"

PROPOSED




Title WEST ELEVATION REVISED
Project MSOE 1150 N WATER ST.
Project Number 12-115
Date 06/23/14
Drawn by UWA

Scale 1" = 20'-0"

Drawing No.

DPD - Minor Modification, File #140491 A-204R





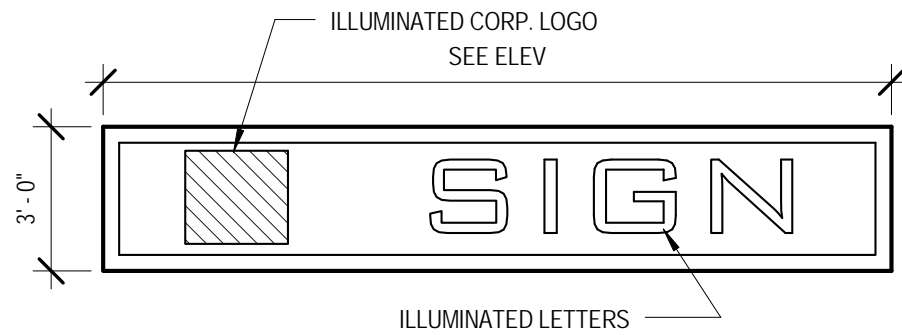



C SIGN TYPE "C"
1/4" = 1'-0"



B SIGN TYPE "B"
1" = 30'-0"

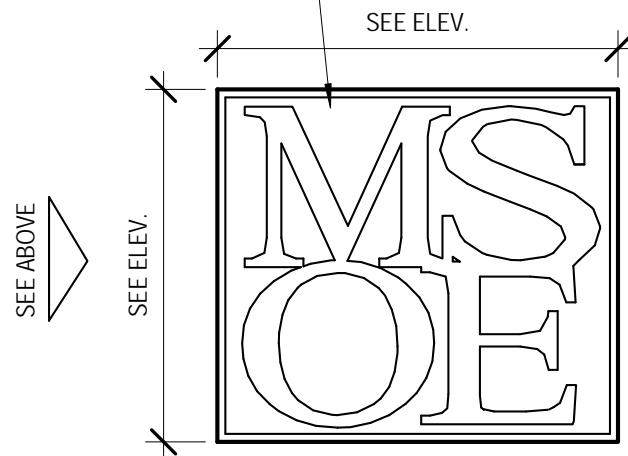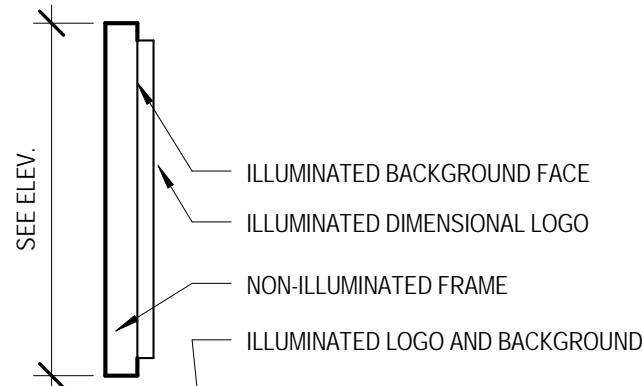

A1 SIGN TYPE "A1"
1/4" = 1'-0"

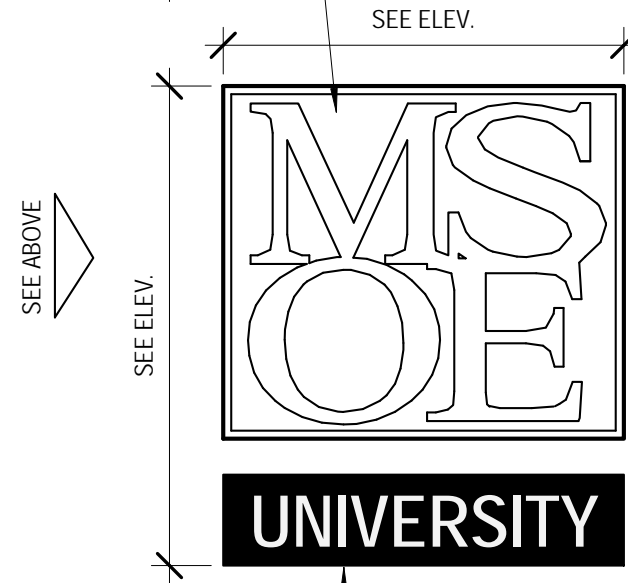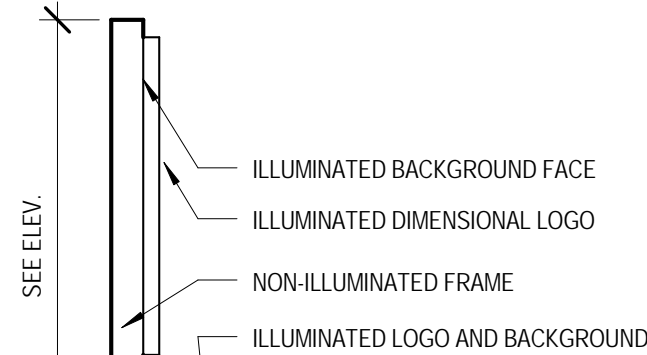


A2 SIGN TYPE "A2"
1/4" = 1'-0"


ILLUMINATED LETTERS AND
NON-ILLUMINATED BACKGROUND



E SIGN TYPE "E"
1" = 30'-0"

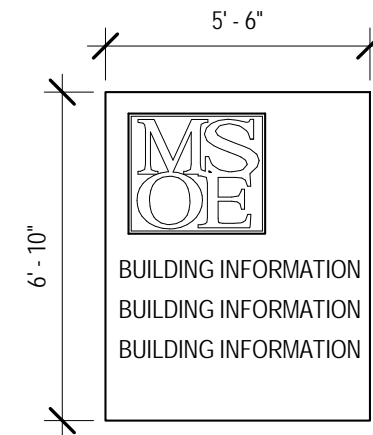

D SIGN TYPE "D"
1/4" = 1'-0"

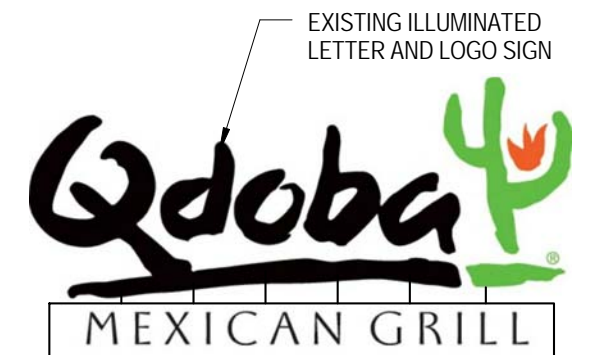

F SIGN TYPE "F"
1/4" = 1'-0"



Title	SIGNAGE TYPES
Project	MSOE 1150 N WATER ST.
Project Number	12-115
Date	6/23/14
Drawn by	UWA

Scale As indicated

Drawing No.

DPD- Minor Modification, File #140491 A-300R

