


File No. 141108. Resolution relating to a minor modification to a Detailed Planned Development known as Milwaukee Metro Center, Phase 1, for exterior building modifications to the existing building at 11330 West Metro Auto Mall, located on the north side of West Metro Auto Mall, east of U.S. Highway 41 and 45, in the 5th Aldermanic District.




File No. 141108. Site Context Photo.

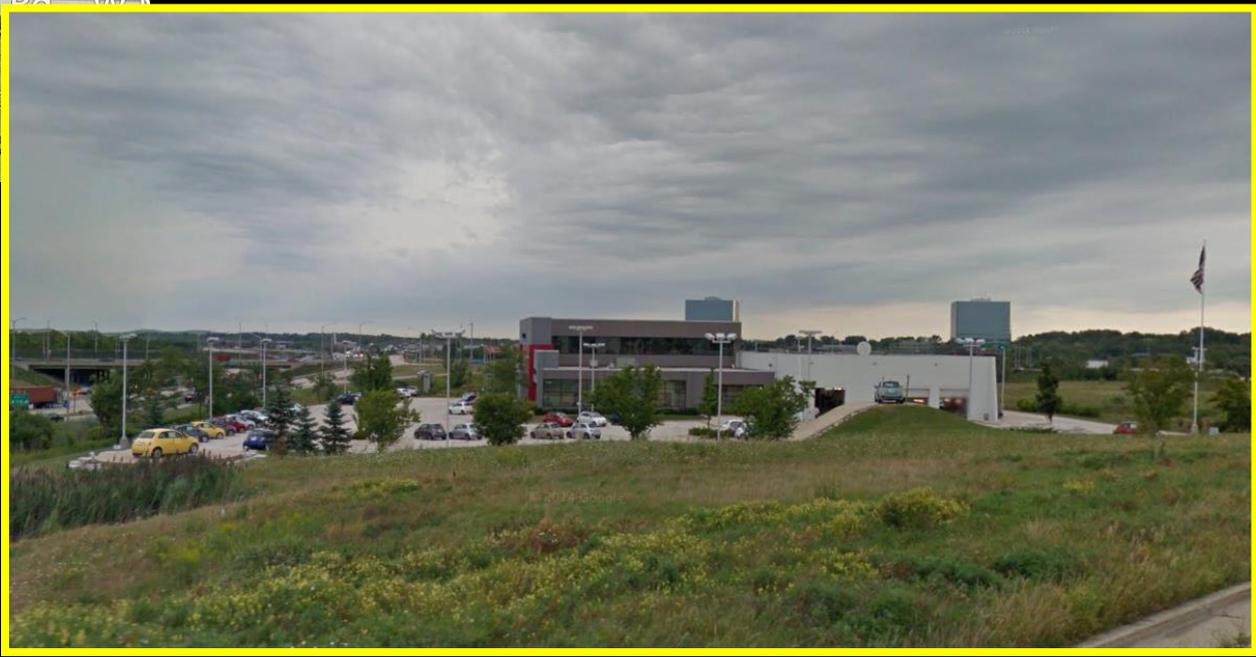


View of site from W Metro Blvd, looking north

File No. 141108. West (front) Elevation.

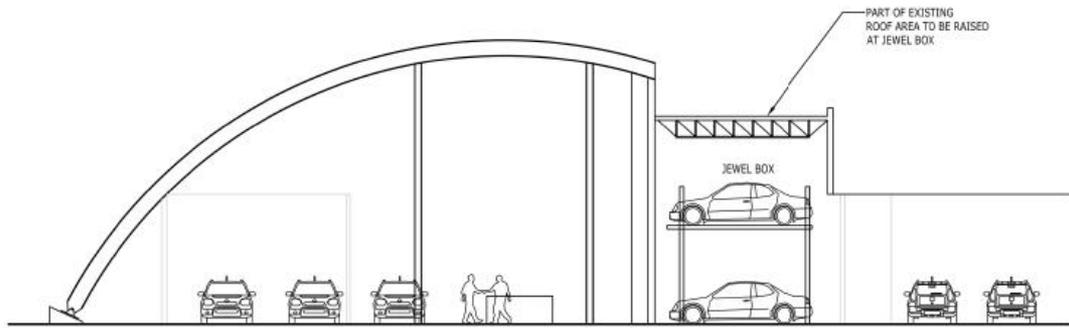

STUDY SECTION

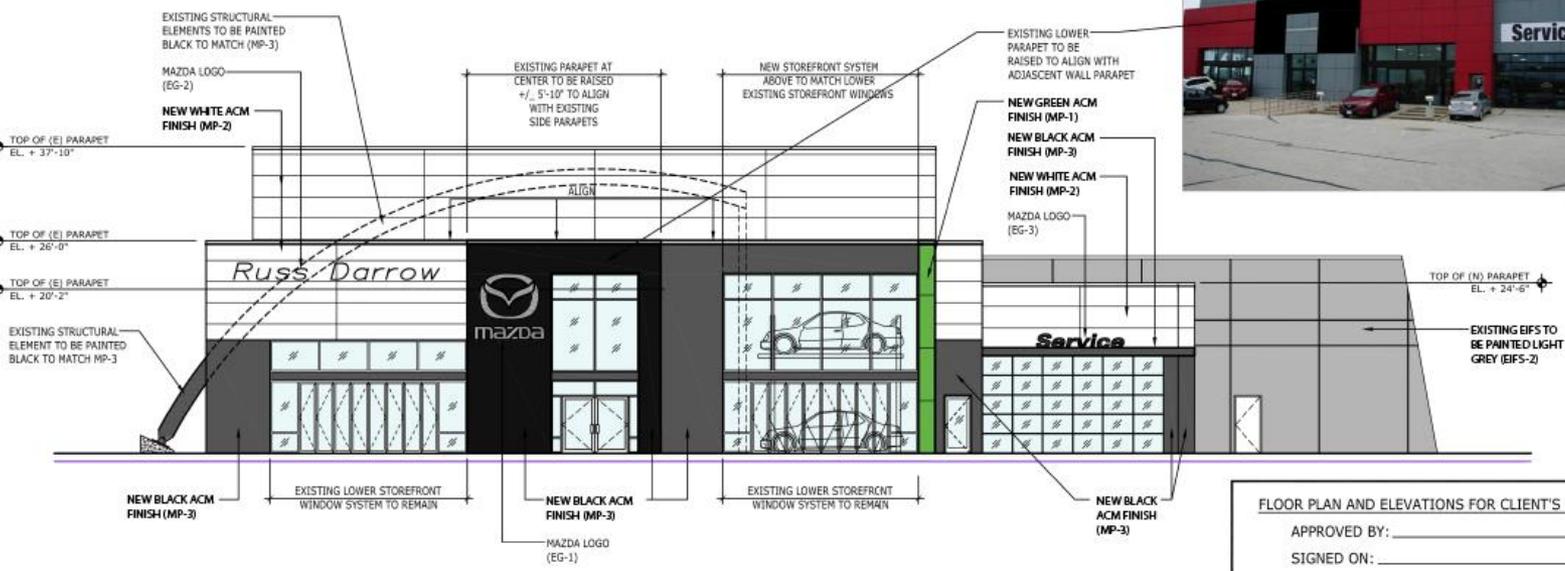

WEST ELEVATION

FLOOR PLAN AND ELEVATIONS FOR CLIENT'S APPROVAL

APPROVED BY: _____

SIGNED ON: _____

PLANS AND ELEVATIONS REVIEWED AND APPROVED BY:

MAZDA RETAIL DEVELOPMENT OF NORTH AMERICA ON 10-14-2014

Interbrand DesignForum

DRAWING TITLE
PROPOSED BUILDING ELEVATIONS
SCALE: 1/16" = 1'-0"

RUSS DARROW MAZDA
11339 W. METRO AUTO MALL
MILWAUKEE, WI





File No. 141108. North Elevation.

FLOOR PLAN AND ELEVATIONS FOR CLIENT'S APPROVAL
 APPROVED BY: _____
 SIGNED ON: _____

PLANS AND ELEVATIONS REVIEWED AND APPROVED BY:
 MAZDA RETAIL DEVELOPMENT OF
 NORTH AMERICA ON 10-14-2014



- EXISTING DOWNSPOUTS AND GUTTERS TO BE PAINTED SAME COLOR OF ADJACENT WALL PLAN, TYP.
- EXISTING UPPER WALL TO BE NEW WHITE ACM FINISH (MP-2)
- EXISTING LOWER WALL TO BE NEW BLACK ACM FINISH (MP-3)
- EXISTING STRUCTURAL ELEMENTS TO BE PAINTED BLACK TO MATCH (MP-3)
- EXISTING PRECAST TO BE PAINTED LIGHT GREY (EIFS-2)

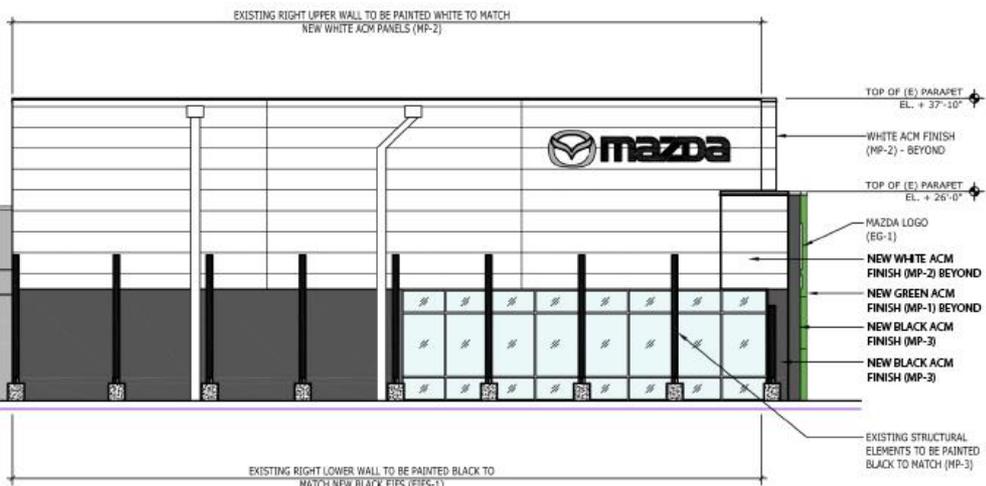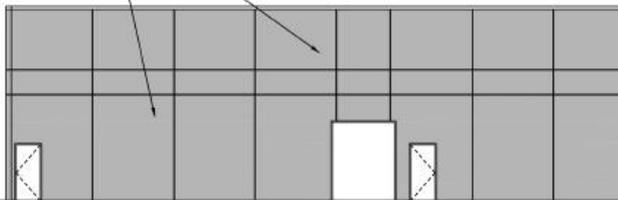

NORTH ELEVATION

InterbrandDesignForum
 DRAWING TITLE
 PROPOSED BUILDING ELEVATIONS
 SCALE: 3/16" = 1'-0"
 RUSS DARROW MAZDA
 11339 W. METRO AUTO MALL
 MILWAUKEE, WI


File No. 141108. South (Metro Auto Mall) Elevation.


FLOOR PLAN AND ELEVATIONS FOR CLIENT'S APPROVAL

APPROVED BY: _____

SIGNED ON: _____

PLANS AND ELEVATIONS REVIEWED AND APPROVED BY:

MAZDA RETAIL DEVELOPMENT OF NORTH AMERICA ON 10-14-2014

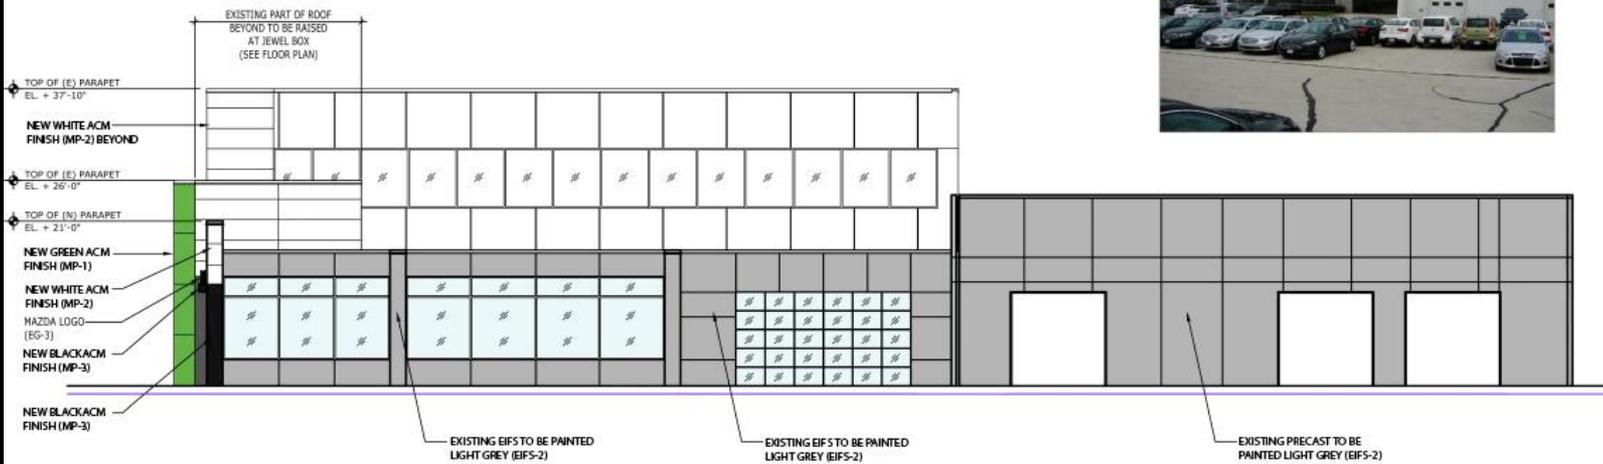

SOUTH ELEVATION


InterbrandDesignForum

DRAWING TITLE
PROPOSED BUILDING ELEVATIONS
SCALE: 1/16" = 1'-0"

RUSS DARROW MAZDA
11339 W. METRO AUTO MALL
MILWAUKEE, WI



File No. 141108. East Elevation.

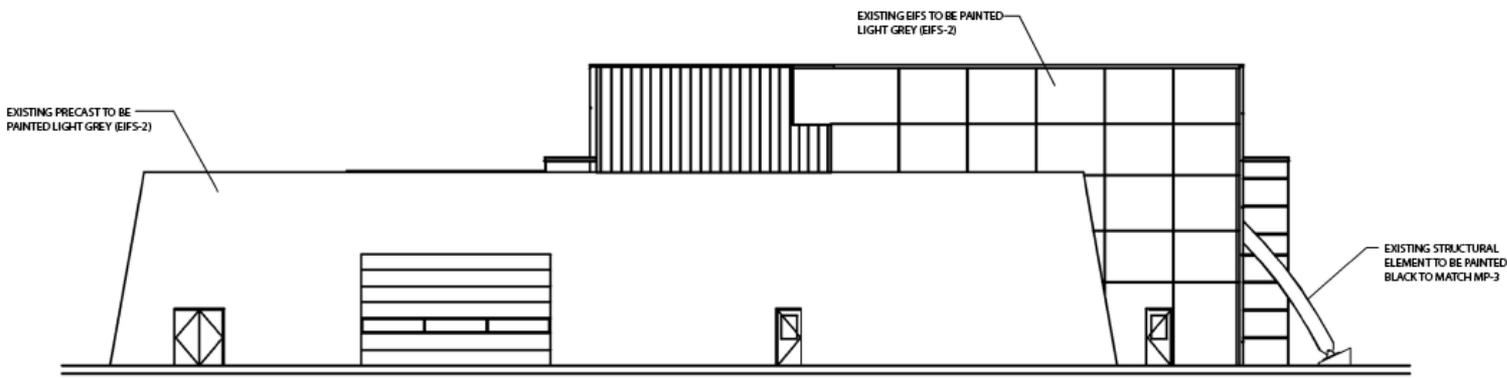

EAST ELEVATION

InterbrandDesignForum

DRAWING TITLE
PROPOSED BUILDING ELEVATIONS
SCALE: 1/8" = 1'-0"

RUSS DARROW MAZDA
11339 W. METRO AUTO MALL
MILWAUKEE, WI

mazda

