

Historic Garfield School
Redevelopment

SCHOOL SITE: 2215 NORTH 4th Street

Owner
Owner Name
Owner Street
Owner City, State Zip

PROJECT NUMBER 152417.00


ISSUED FOR:
DESCRIPTION Issue Date

REVISION FOR:
NO. DESCRIPTION DATE


DRAWN BY Author
CHECKED BY Checker

ELEVATIONS



A400

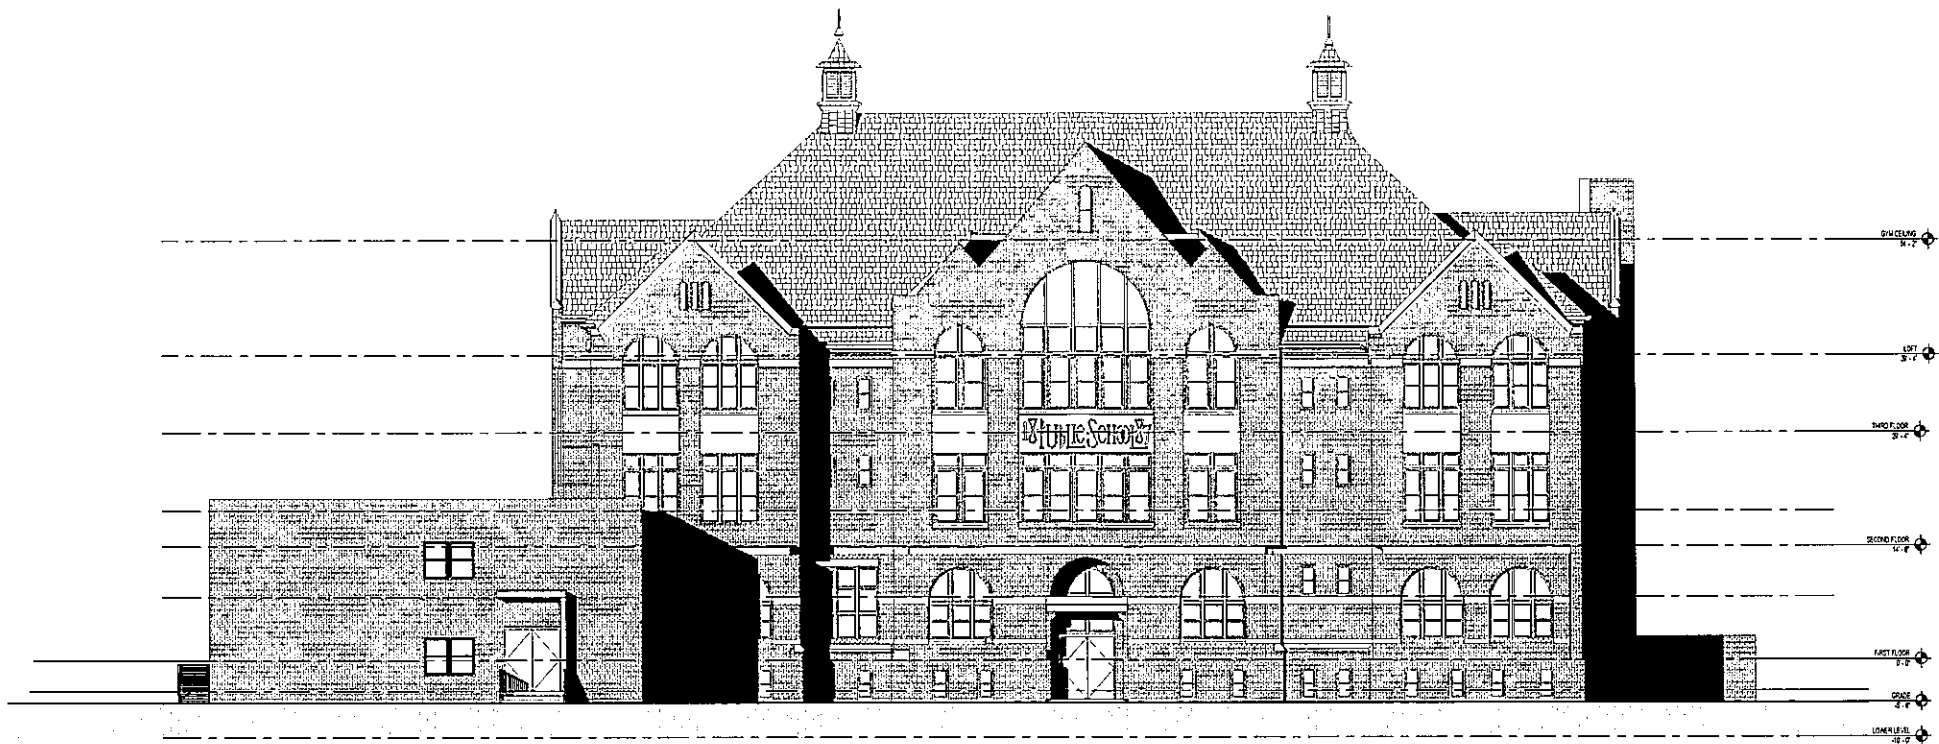

1 EAST ELEVATION
SCALE: 1/8" = 1'-0"

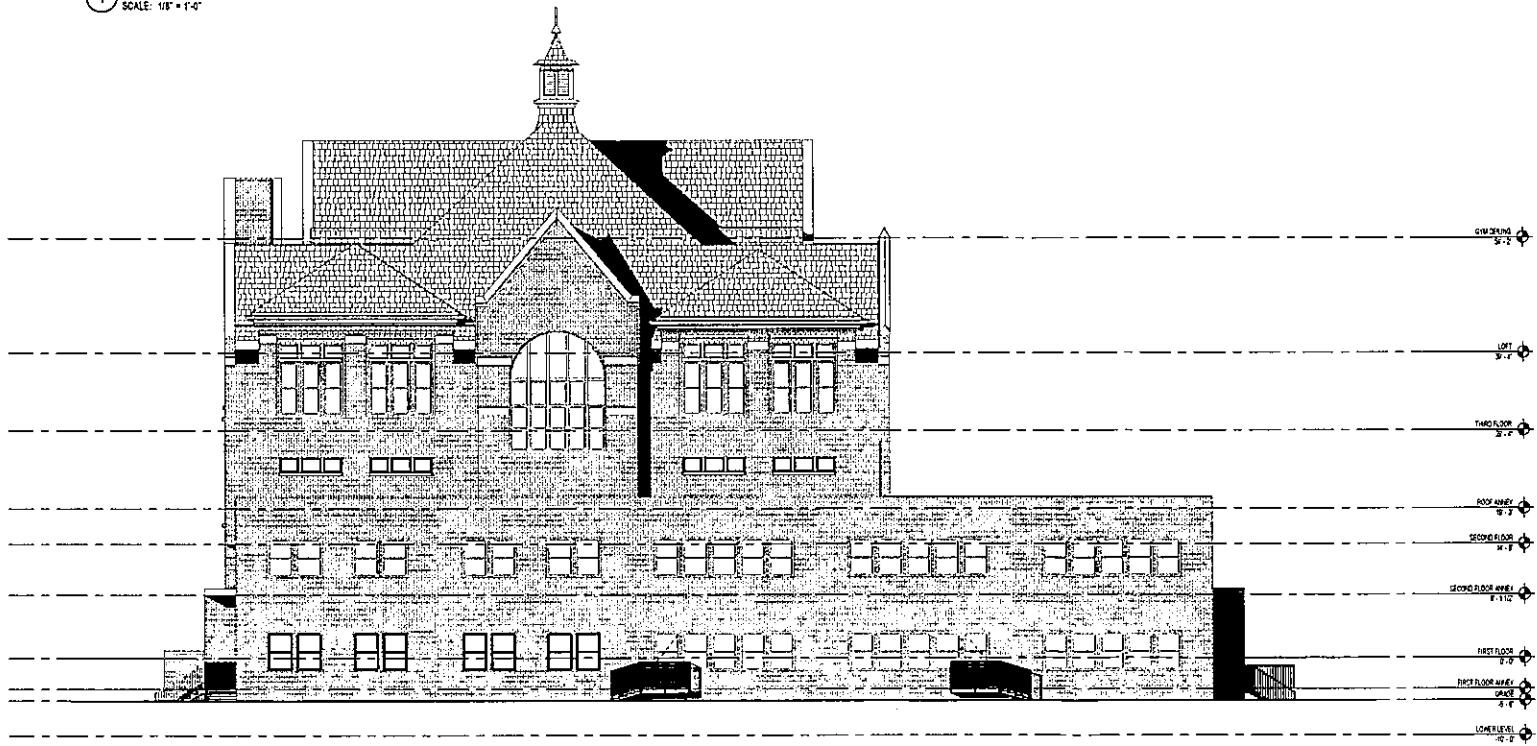

2 SOUTH ELEVATION
SCALE: 1/8" = 1'-0"

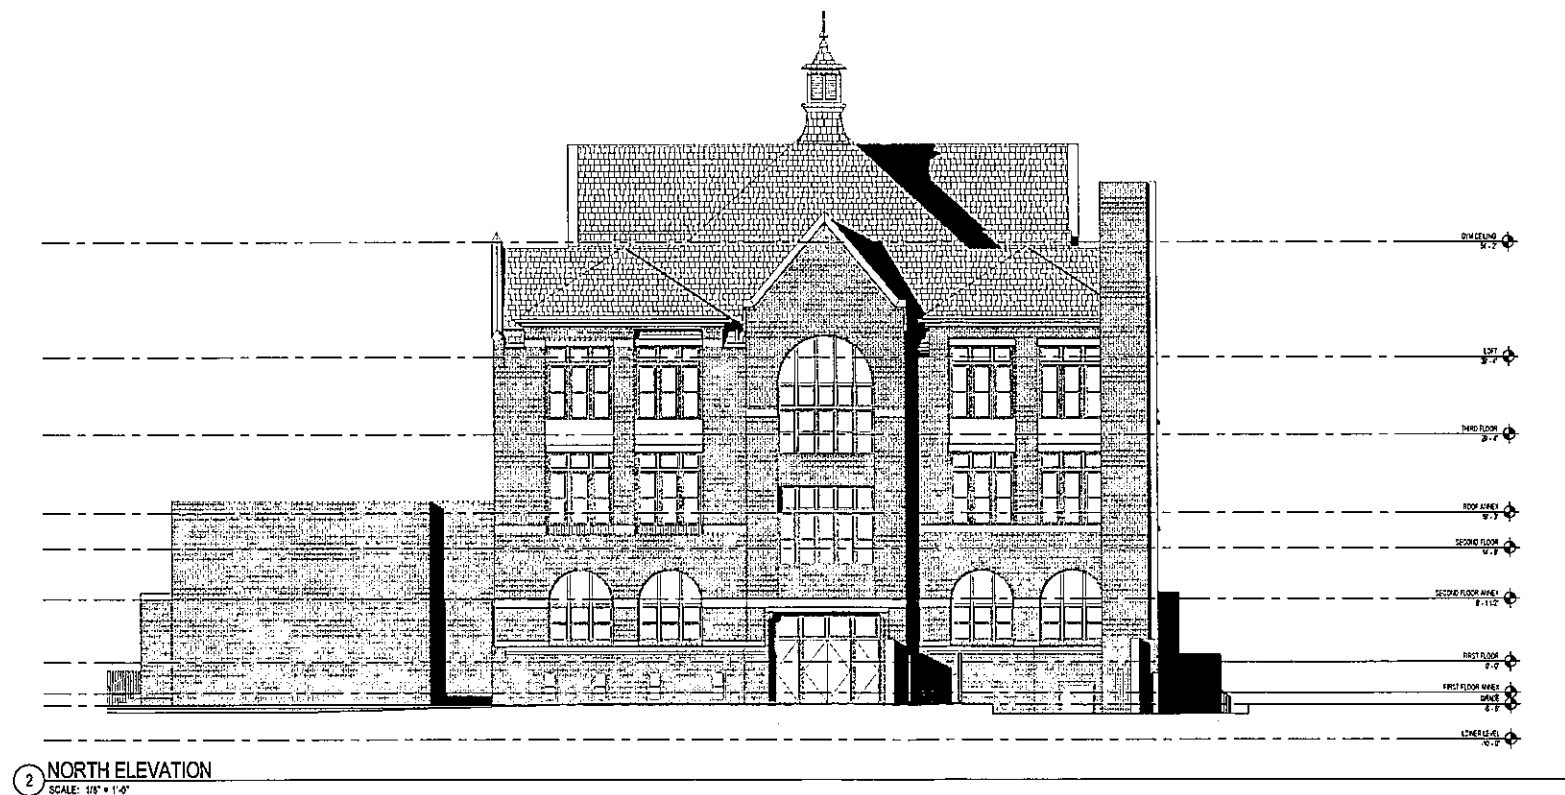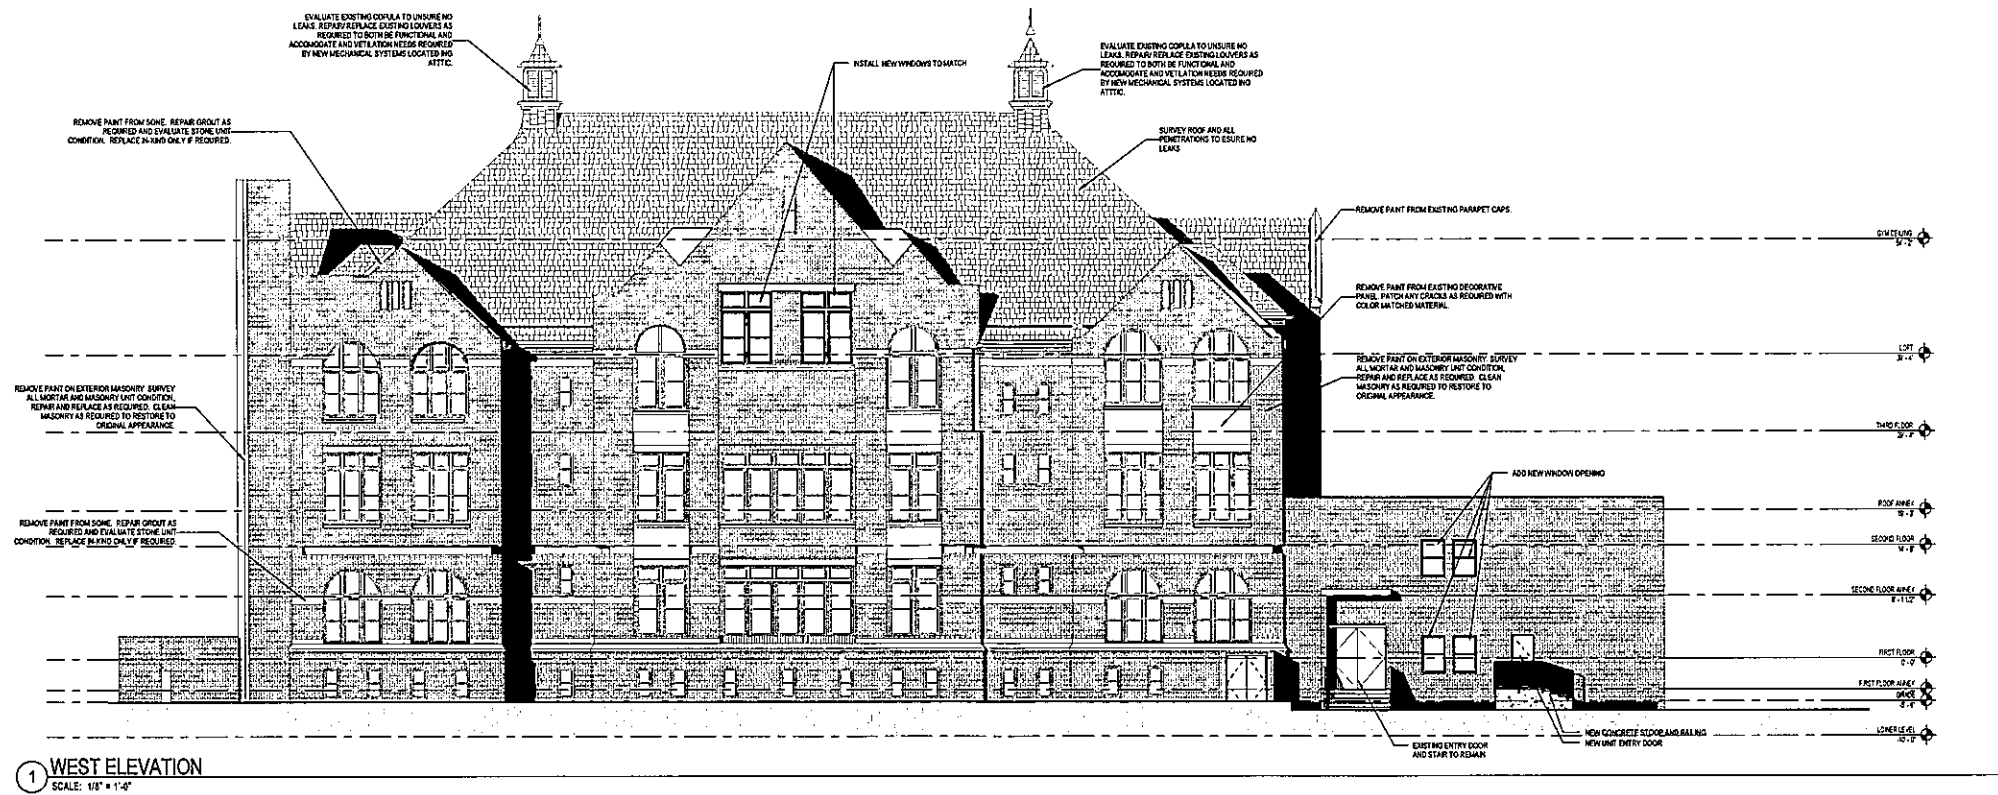

Historic Garfield School Redevelopment

SCHOOL SITE: 2215 NORTH 4th Street

Owner:
Owner Name:
Owner Street:
Owner City, State Zip:

PROJECT NUMBER: 152417.00

ISSUED FOR:		Issue Date
DESCRIPTION		
REVISION FOR:		DATE
NO.	DESCRIPTION	

DRAWN BY: Author
CHECKED BY: Checker

ELEVATIONS

A401



MILWAUKEE | MADISON | TUSCON | CHICAGO



CommonBond
COMMUNITIES

Historic Garfield School
Redevelopment

SCHOOL SITE: 2215 NORTH 4th Street

Owner

Owner Name

Owner Street

Owner City, State Zip

PROJECT NUMBER

152417.00

ISSUED FOR:

DESCRIPTION

Issue Date

REVISION FOR:

NO. DESCRIPTION

DATE


DRAWN BY

Author

CHECKED BY

Checker

LOWER LEVEL PLAN

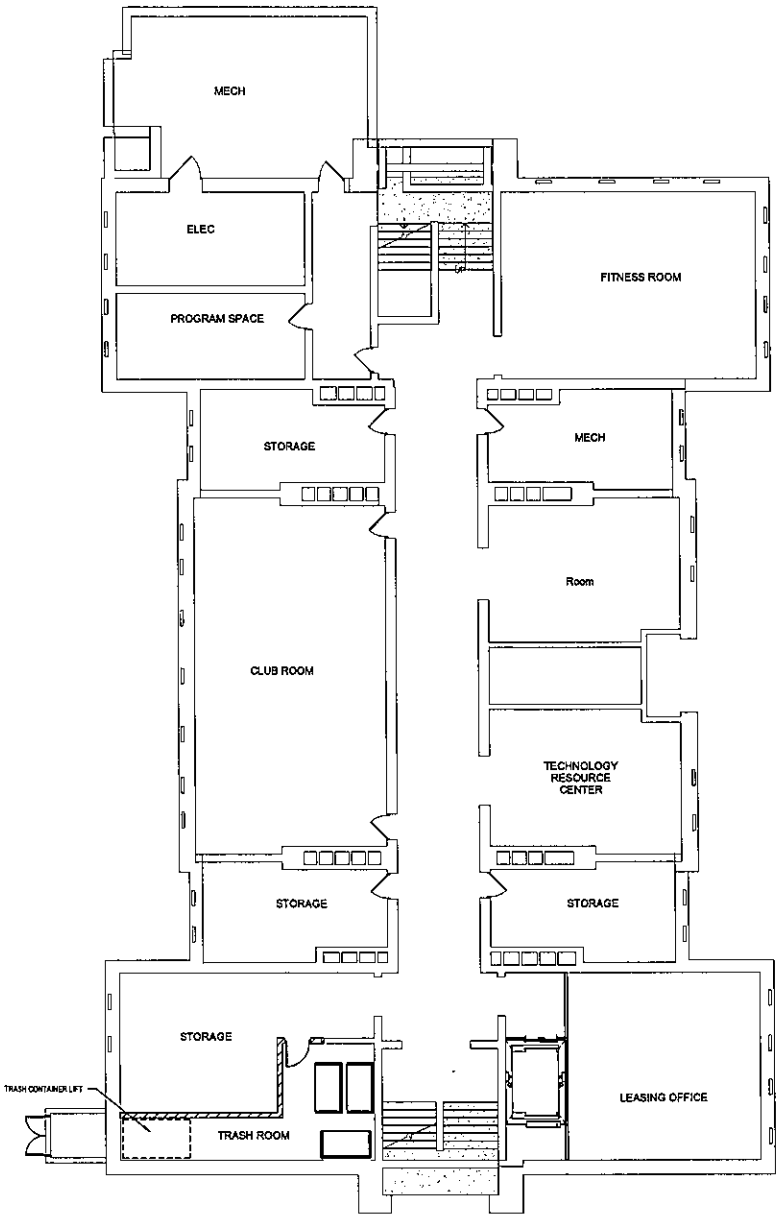


1 LOWER LEVEL PLAN

SCALE: 1/8" = 1'-0"



A100

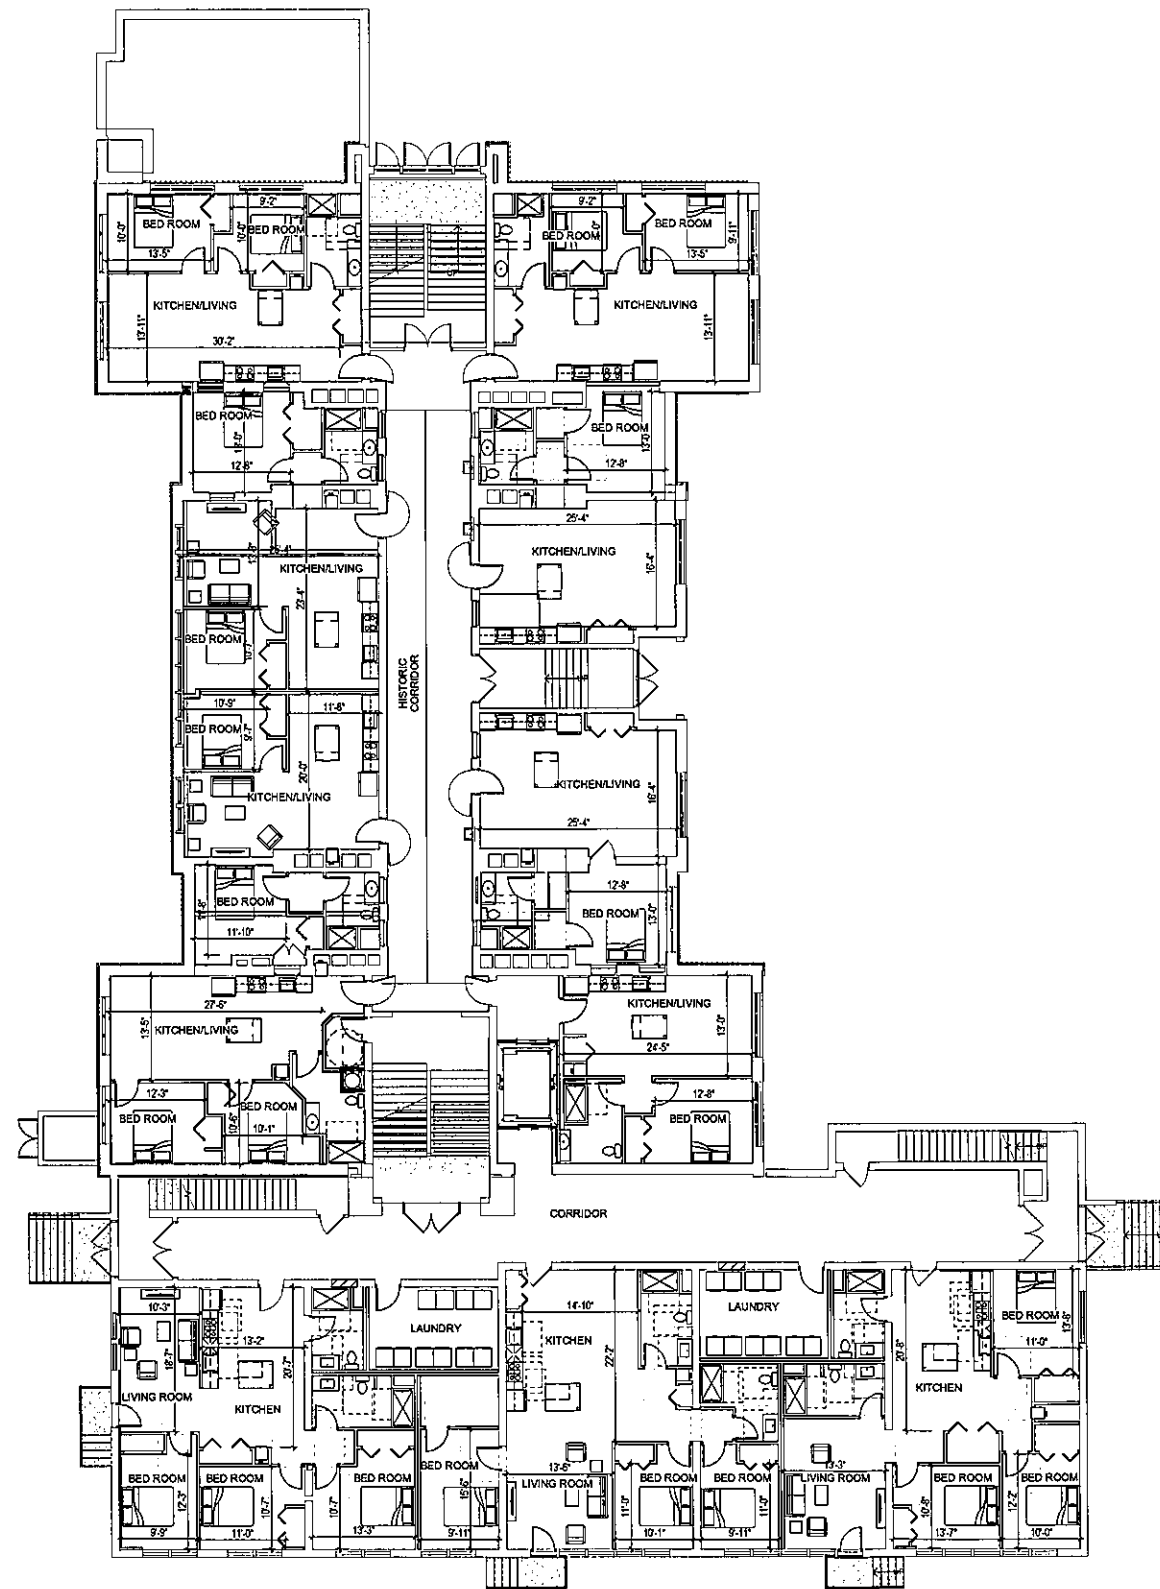

1 FIRST FLOOR PLAN
SCALE: 1/8" = 1'-0"



MILWAUKEE | MADISON | TUSCON | CHICAGO



Historic Garfield School Redevelopment

SCHOOL SITE: 2215 NORTH 4th Street

Owner
Owner Name
Owner Street
Owner City, State Zip

PROJECT NUMBER 152417.00

ISSUED FOR:
DESCRIPTION Issue Date

REVISION FOR:
NO. DESCRIPTION DATE

DRAWN BY Author
CHECKED BY Checker

FIRST FLOOR PLAN

A110

CommonBond
COMMUNITIES

SCHOOL SITE: 2215 NORTH 4th Street

Owner

Owner Name


Owner Street

Owner City, State Zip

PROJECT NUMBER	152417.00
----------------	-----------

DRAWN BY	Author
CHECKED BY	Checker

A120

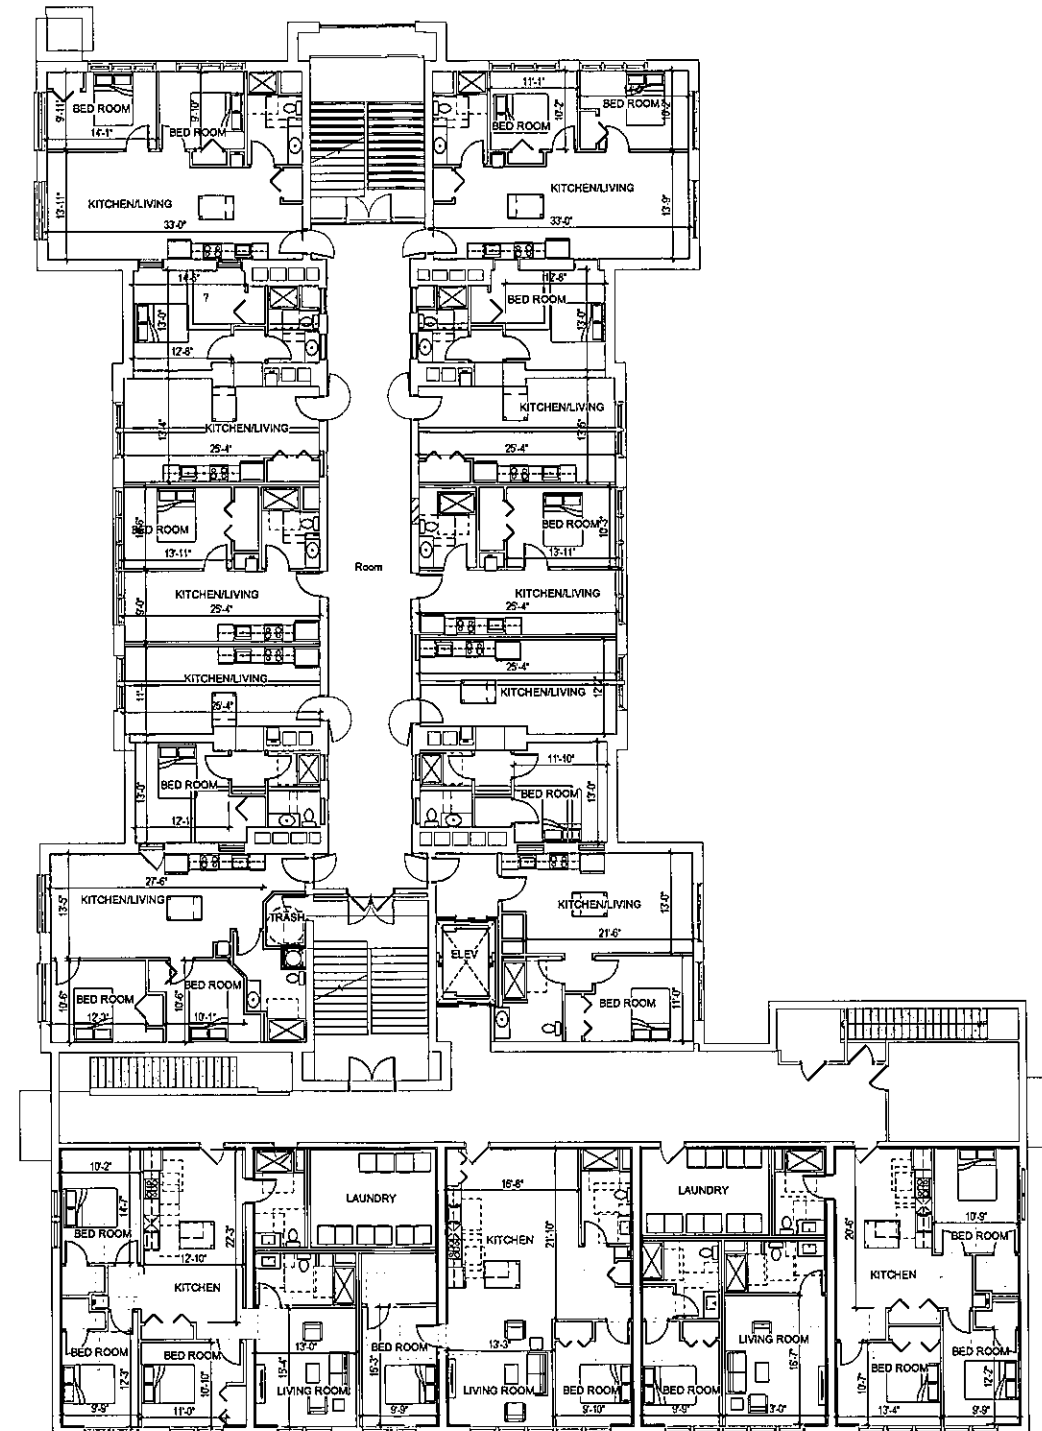

1 SECOND FLOOR PLAN
SCALE: 1/8" = 1'-0"





MILWAUKEE | MADISON | TUSCON | CHICAGO



CommonBond
COMMUNITIES

Historic Garfield School
Redevelopment

SCHOOL SITE: 2215 NORTH 4th Street

Owner
Owner Name
Owner Street
Owner City, State Zip


PROJECT NUMBER 152417.00

ISSUED FOR:
DESCRIPTION Issue Date


REVISION FOR:
NO. DESCRIPTION DATE

DRAWN BY Author
CHECKED BY Checker

THIRD FLOOR AND
LOFTS

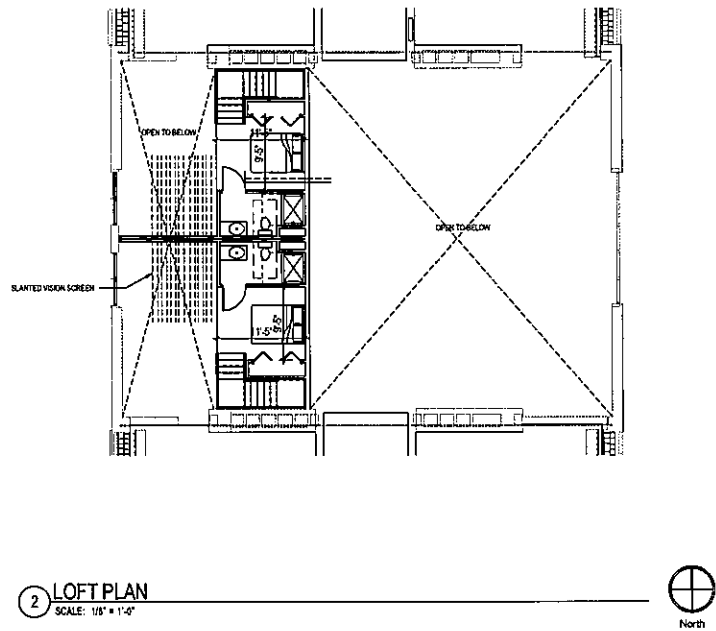

2 LOFT PLAN
SCALE: 1/8" = 1'-0"

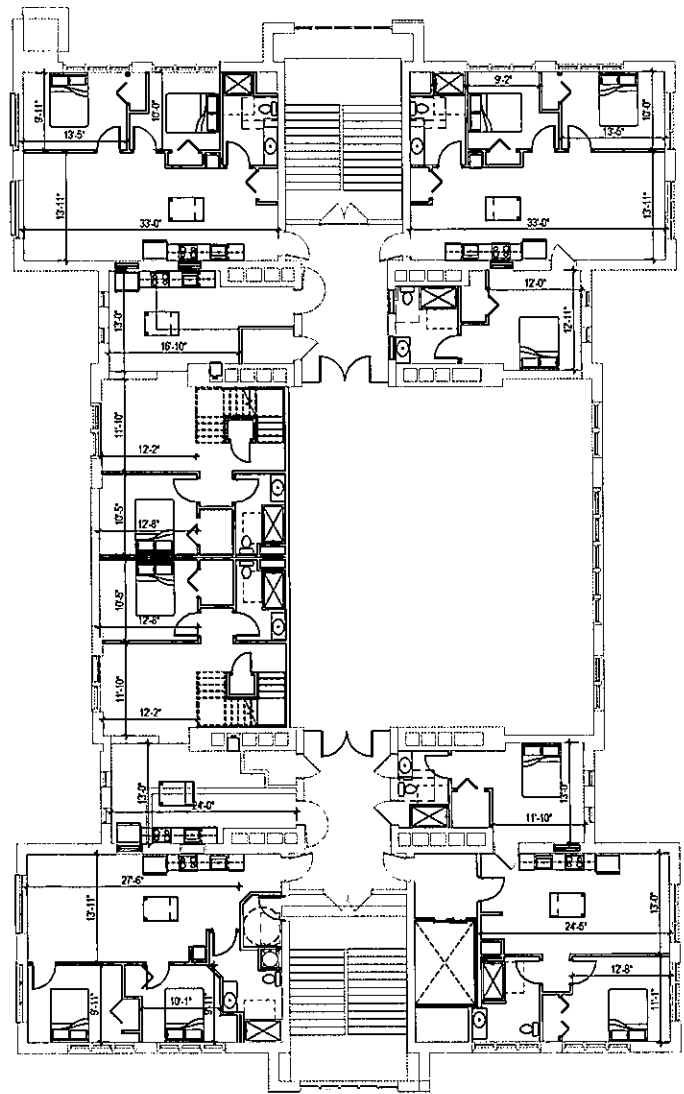

1 THIRD FLOOR PLAN
SCALE: 1/8" = 1'-0"



A130