


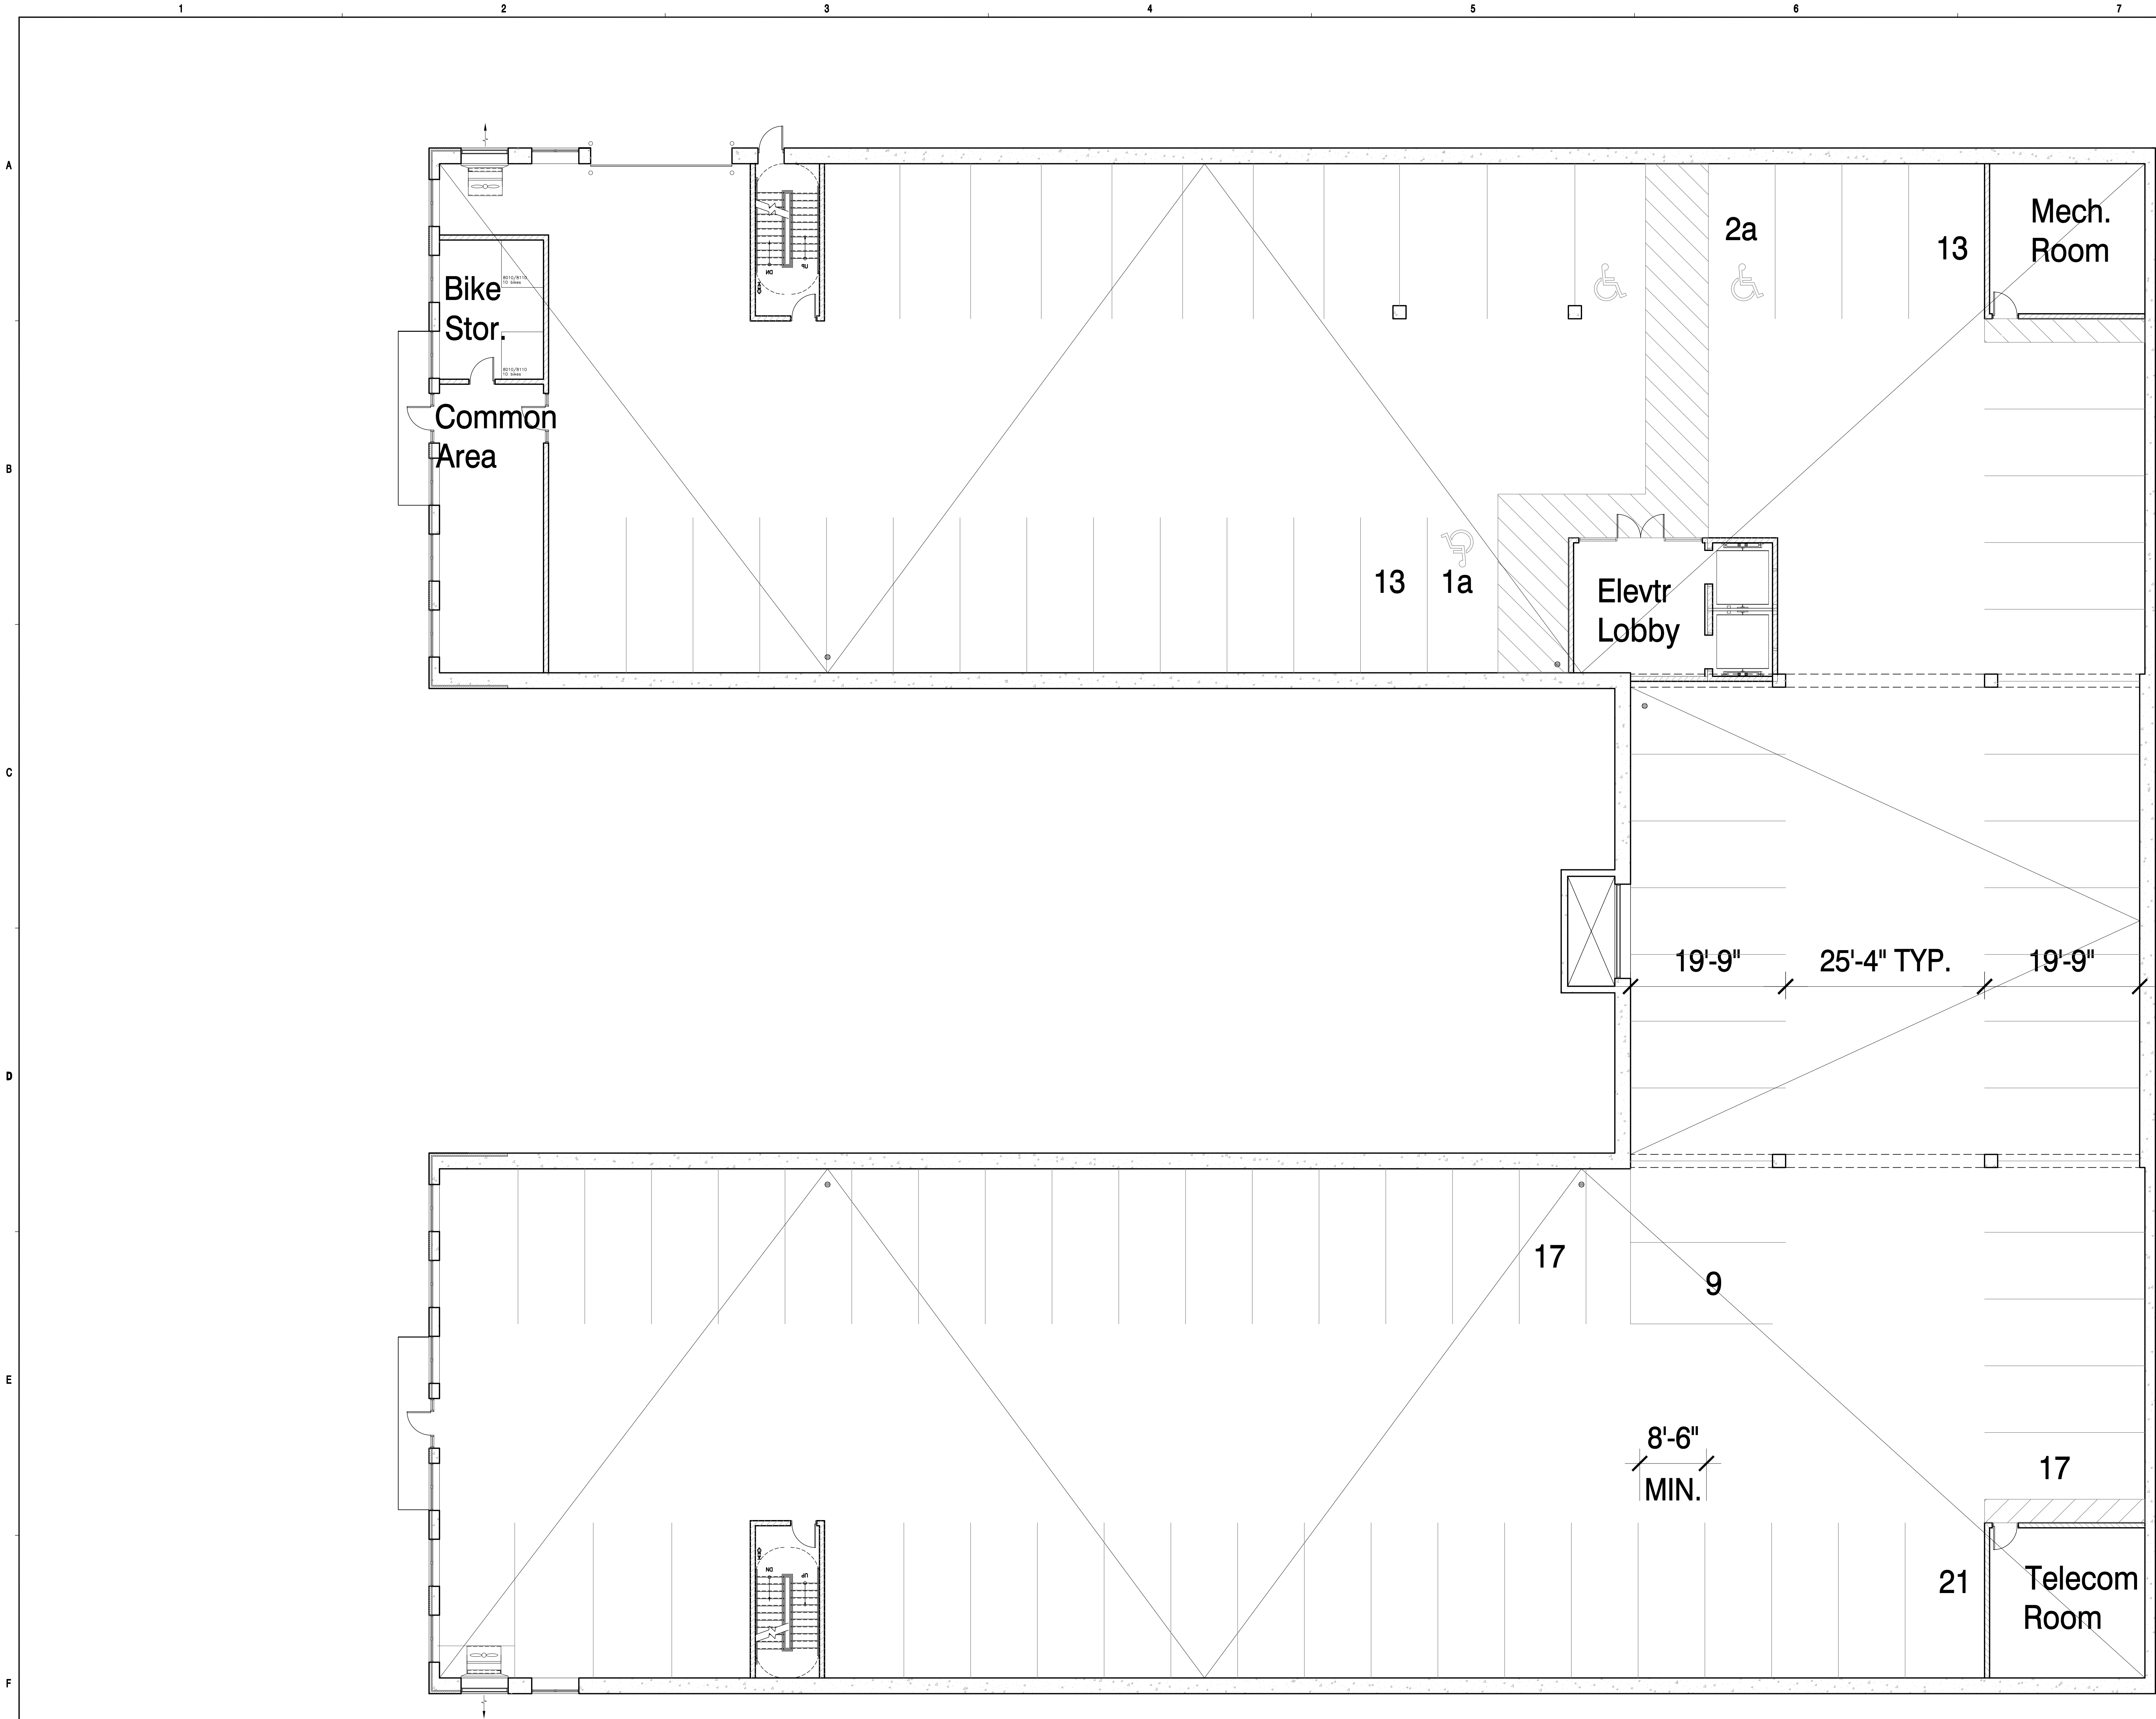

HKMI
ARCHITECTS + PLANNERS, INC.
43 South Vail Avenue
Arlington Heights, Illinois 60005
P 847.392.9200
F 847.392.9009
E hkm@hkm-arch.com
HKM DESIGN FIRM NO.: 184-001735 © 2015



Phipps Tower, Suite 1425
3438 Peachtree Road
Atlanta, GA 30326

River House Apartments
1781 N. Water St.
Milwaukee, WI 53202

no.	revision	init.	date
1			
2			
3-25-15

**BUILDING 1
LEVEL 1
GARAGE PLAN**

date drawn by svr checked by

Job No. 14027

Sheet No. A101-1

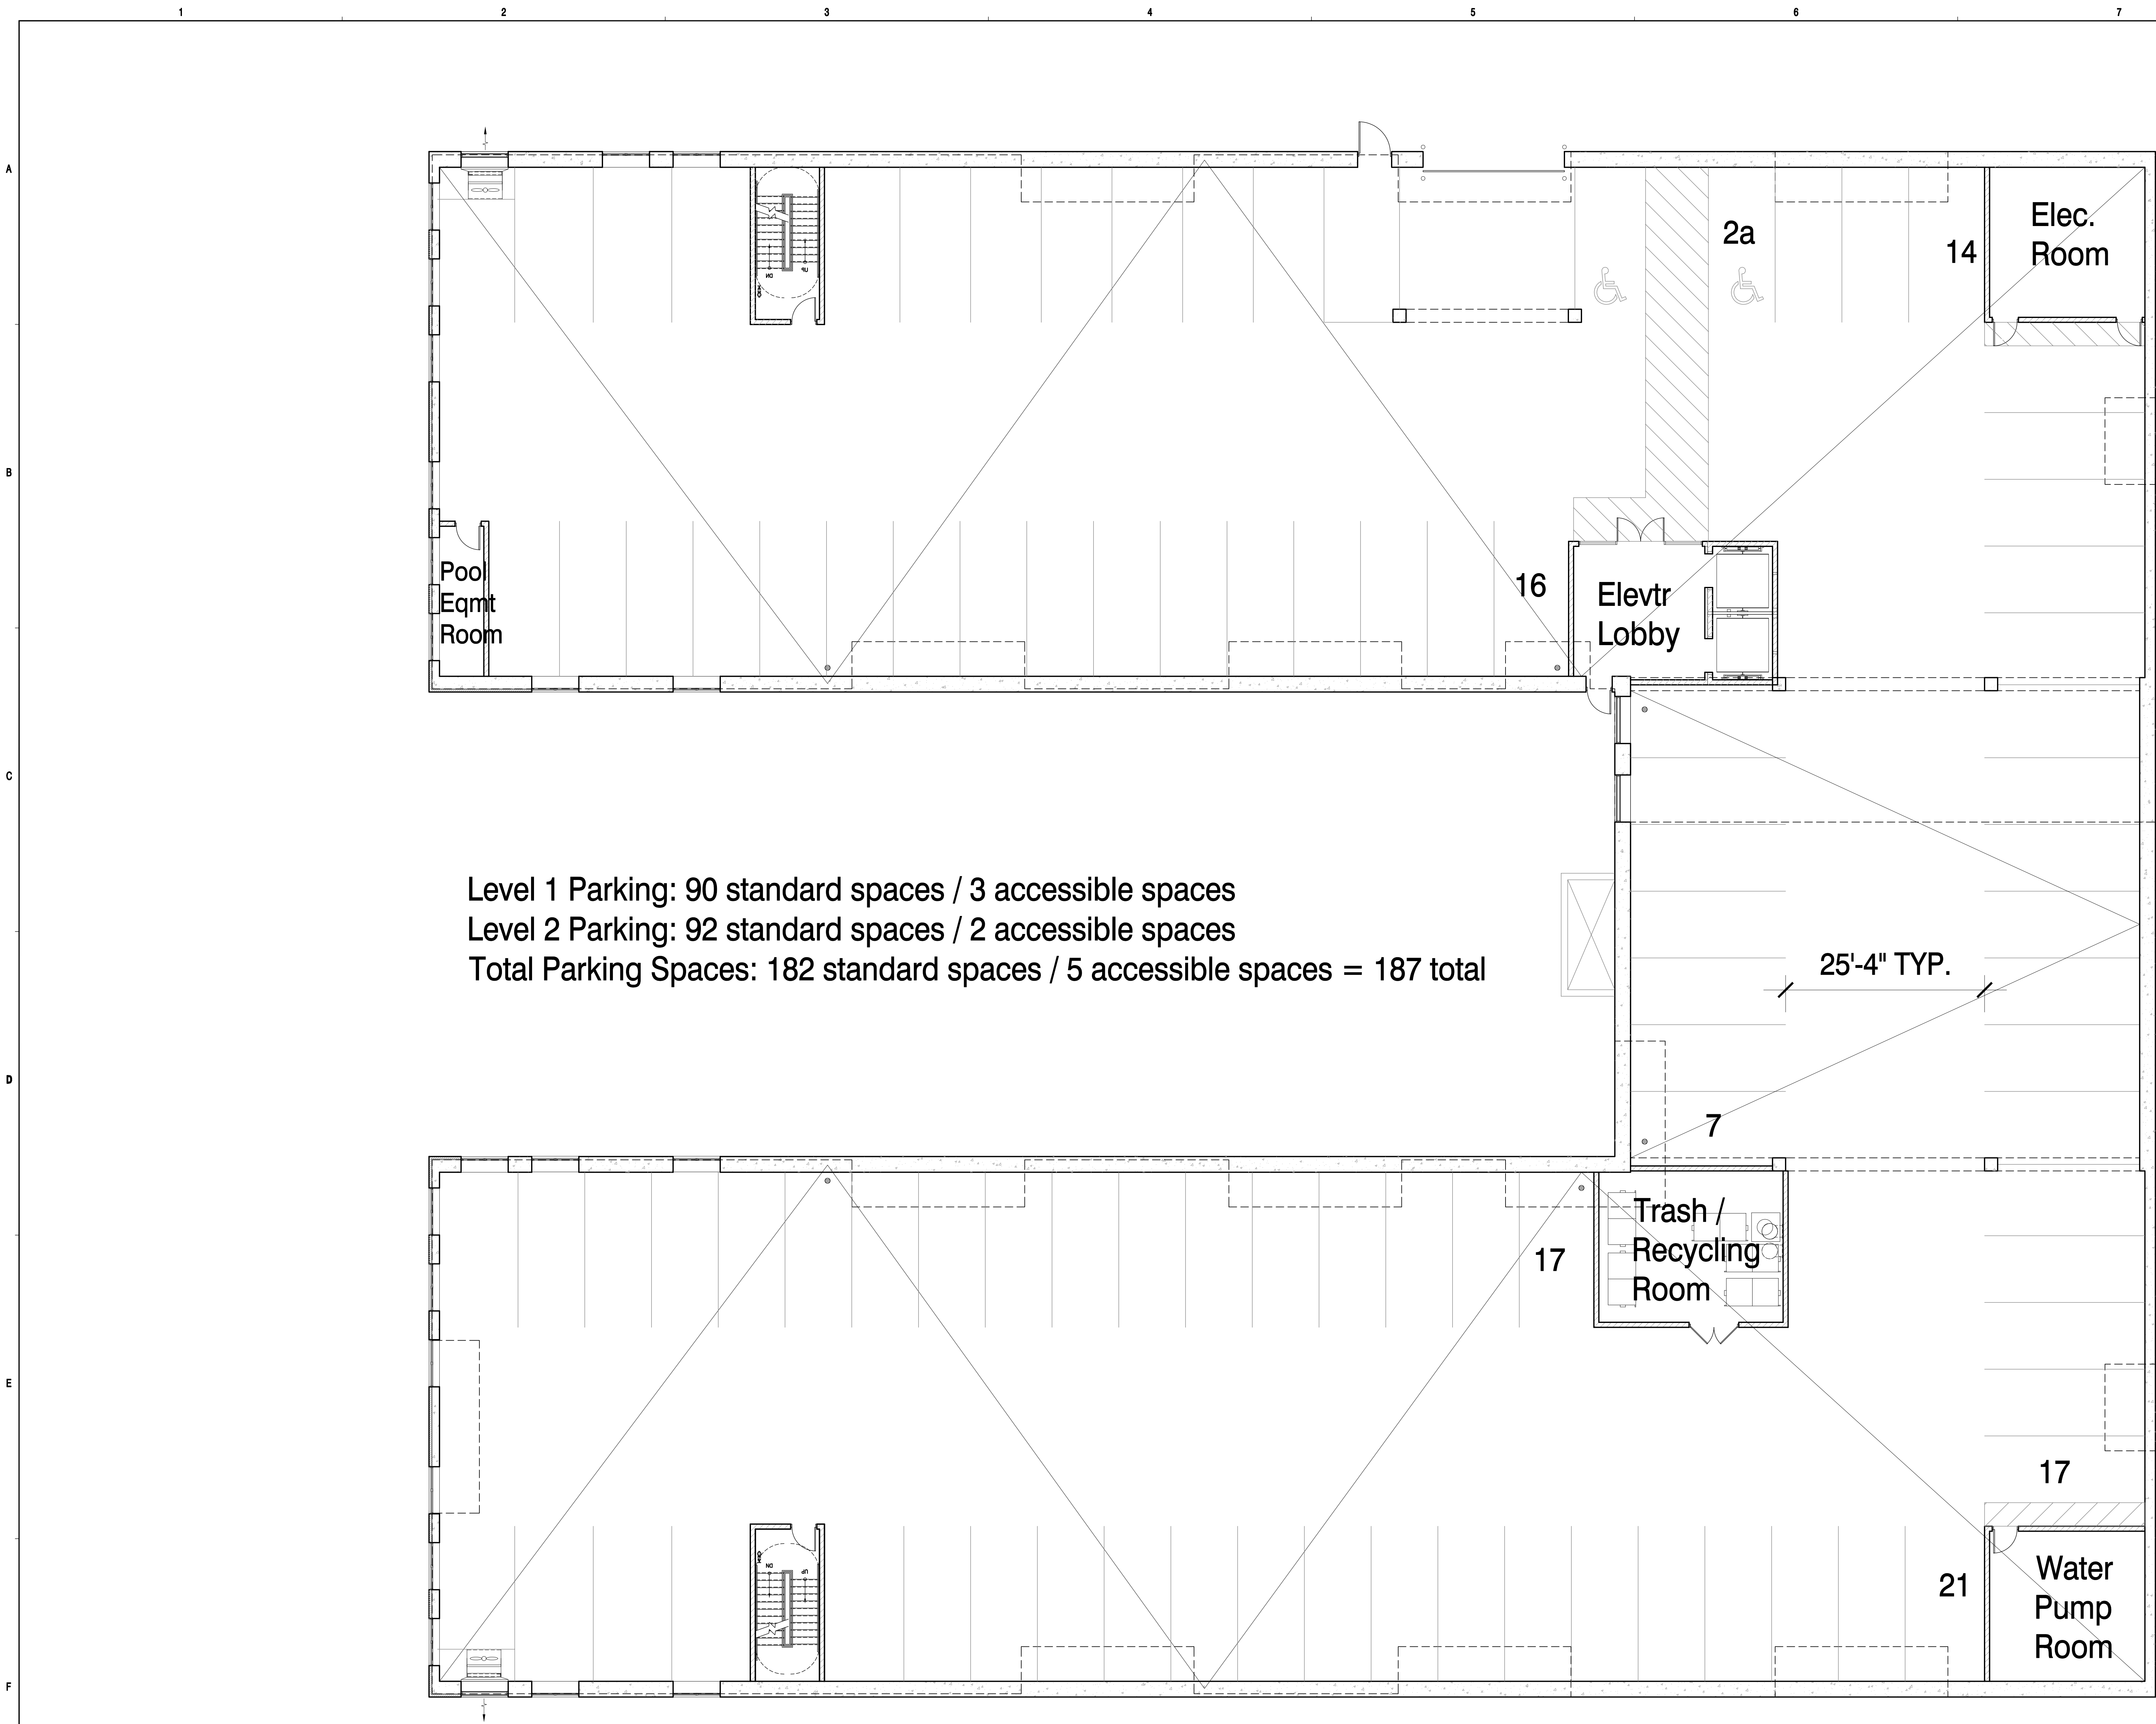

Level 1 Parking: 90 standard spaces / 3 accessible spaces
 Level 2 Parking: 92 standard spaces / 2 accessible spaces
 Total Parking Spaces: 182 standard spaces / 5 accessible spaces = 187 total

no.	revision	init.	date


3-25-15

**BUILDING 1
 LEVEL 2
 GARAGE PLAN**

date drawn by svr checked by

Job No. 14027

Sheet No. A102-1

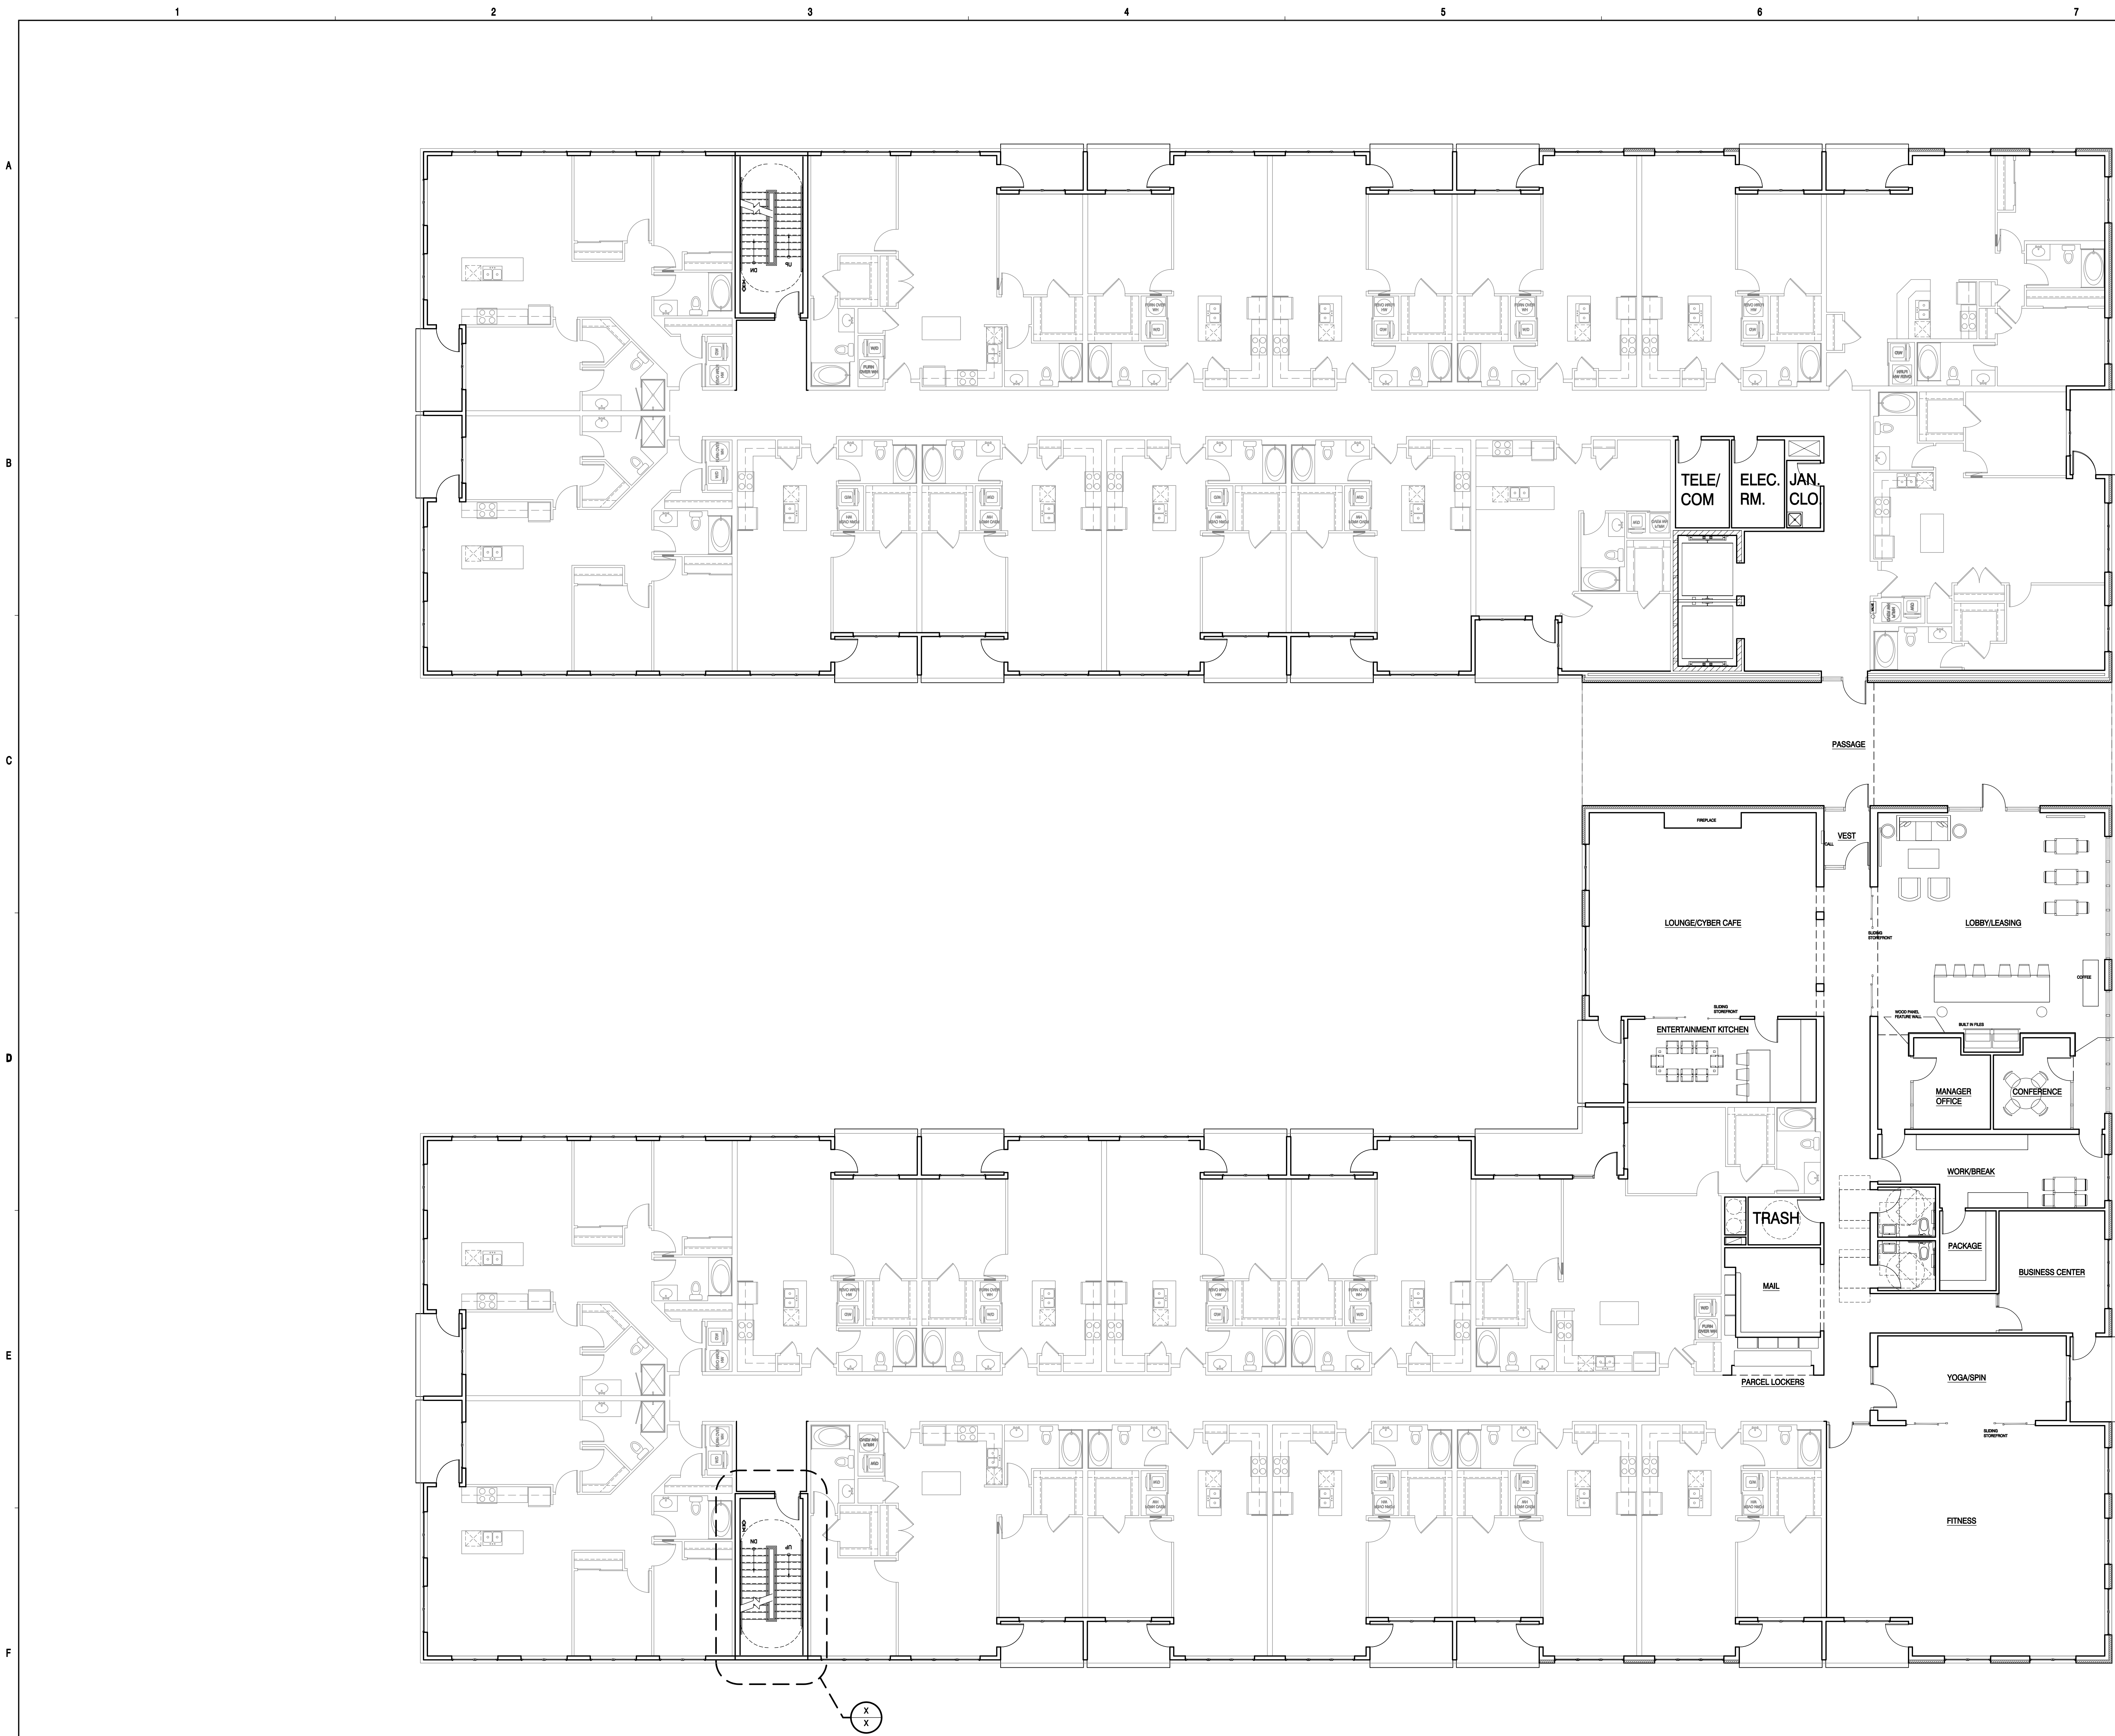

HKM
ARCHITECTS + PLANNERS, INC.
43 South Vail Avenue
Arlington Heights, Illinois 60005
P 847.392.9200
F 847.392.9009
E hkm@hkm-arch.com
HKM DESIGN FIRM NO.: 184-001735 © 2015

**ATLANTIC
REALTY
PARTNERS**

**Phipps Tower, Suite 1425
3438 Peachtree Road
Atlanta, GA 30326**

**River House
Apartments**
1781 N. Water St.
Milwaukee, WI 53202

no.	revision	init.	date
1			
2			
3			
4			
5			
6			
7			
8			
9			
10			


3-25-15

**BUILDING 1
LEVEL 3 FLOOR PLAN**

date drawn by svr checked by

Job No. 14027

Sheet No. A103-1

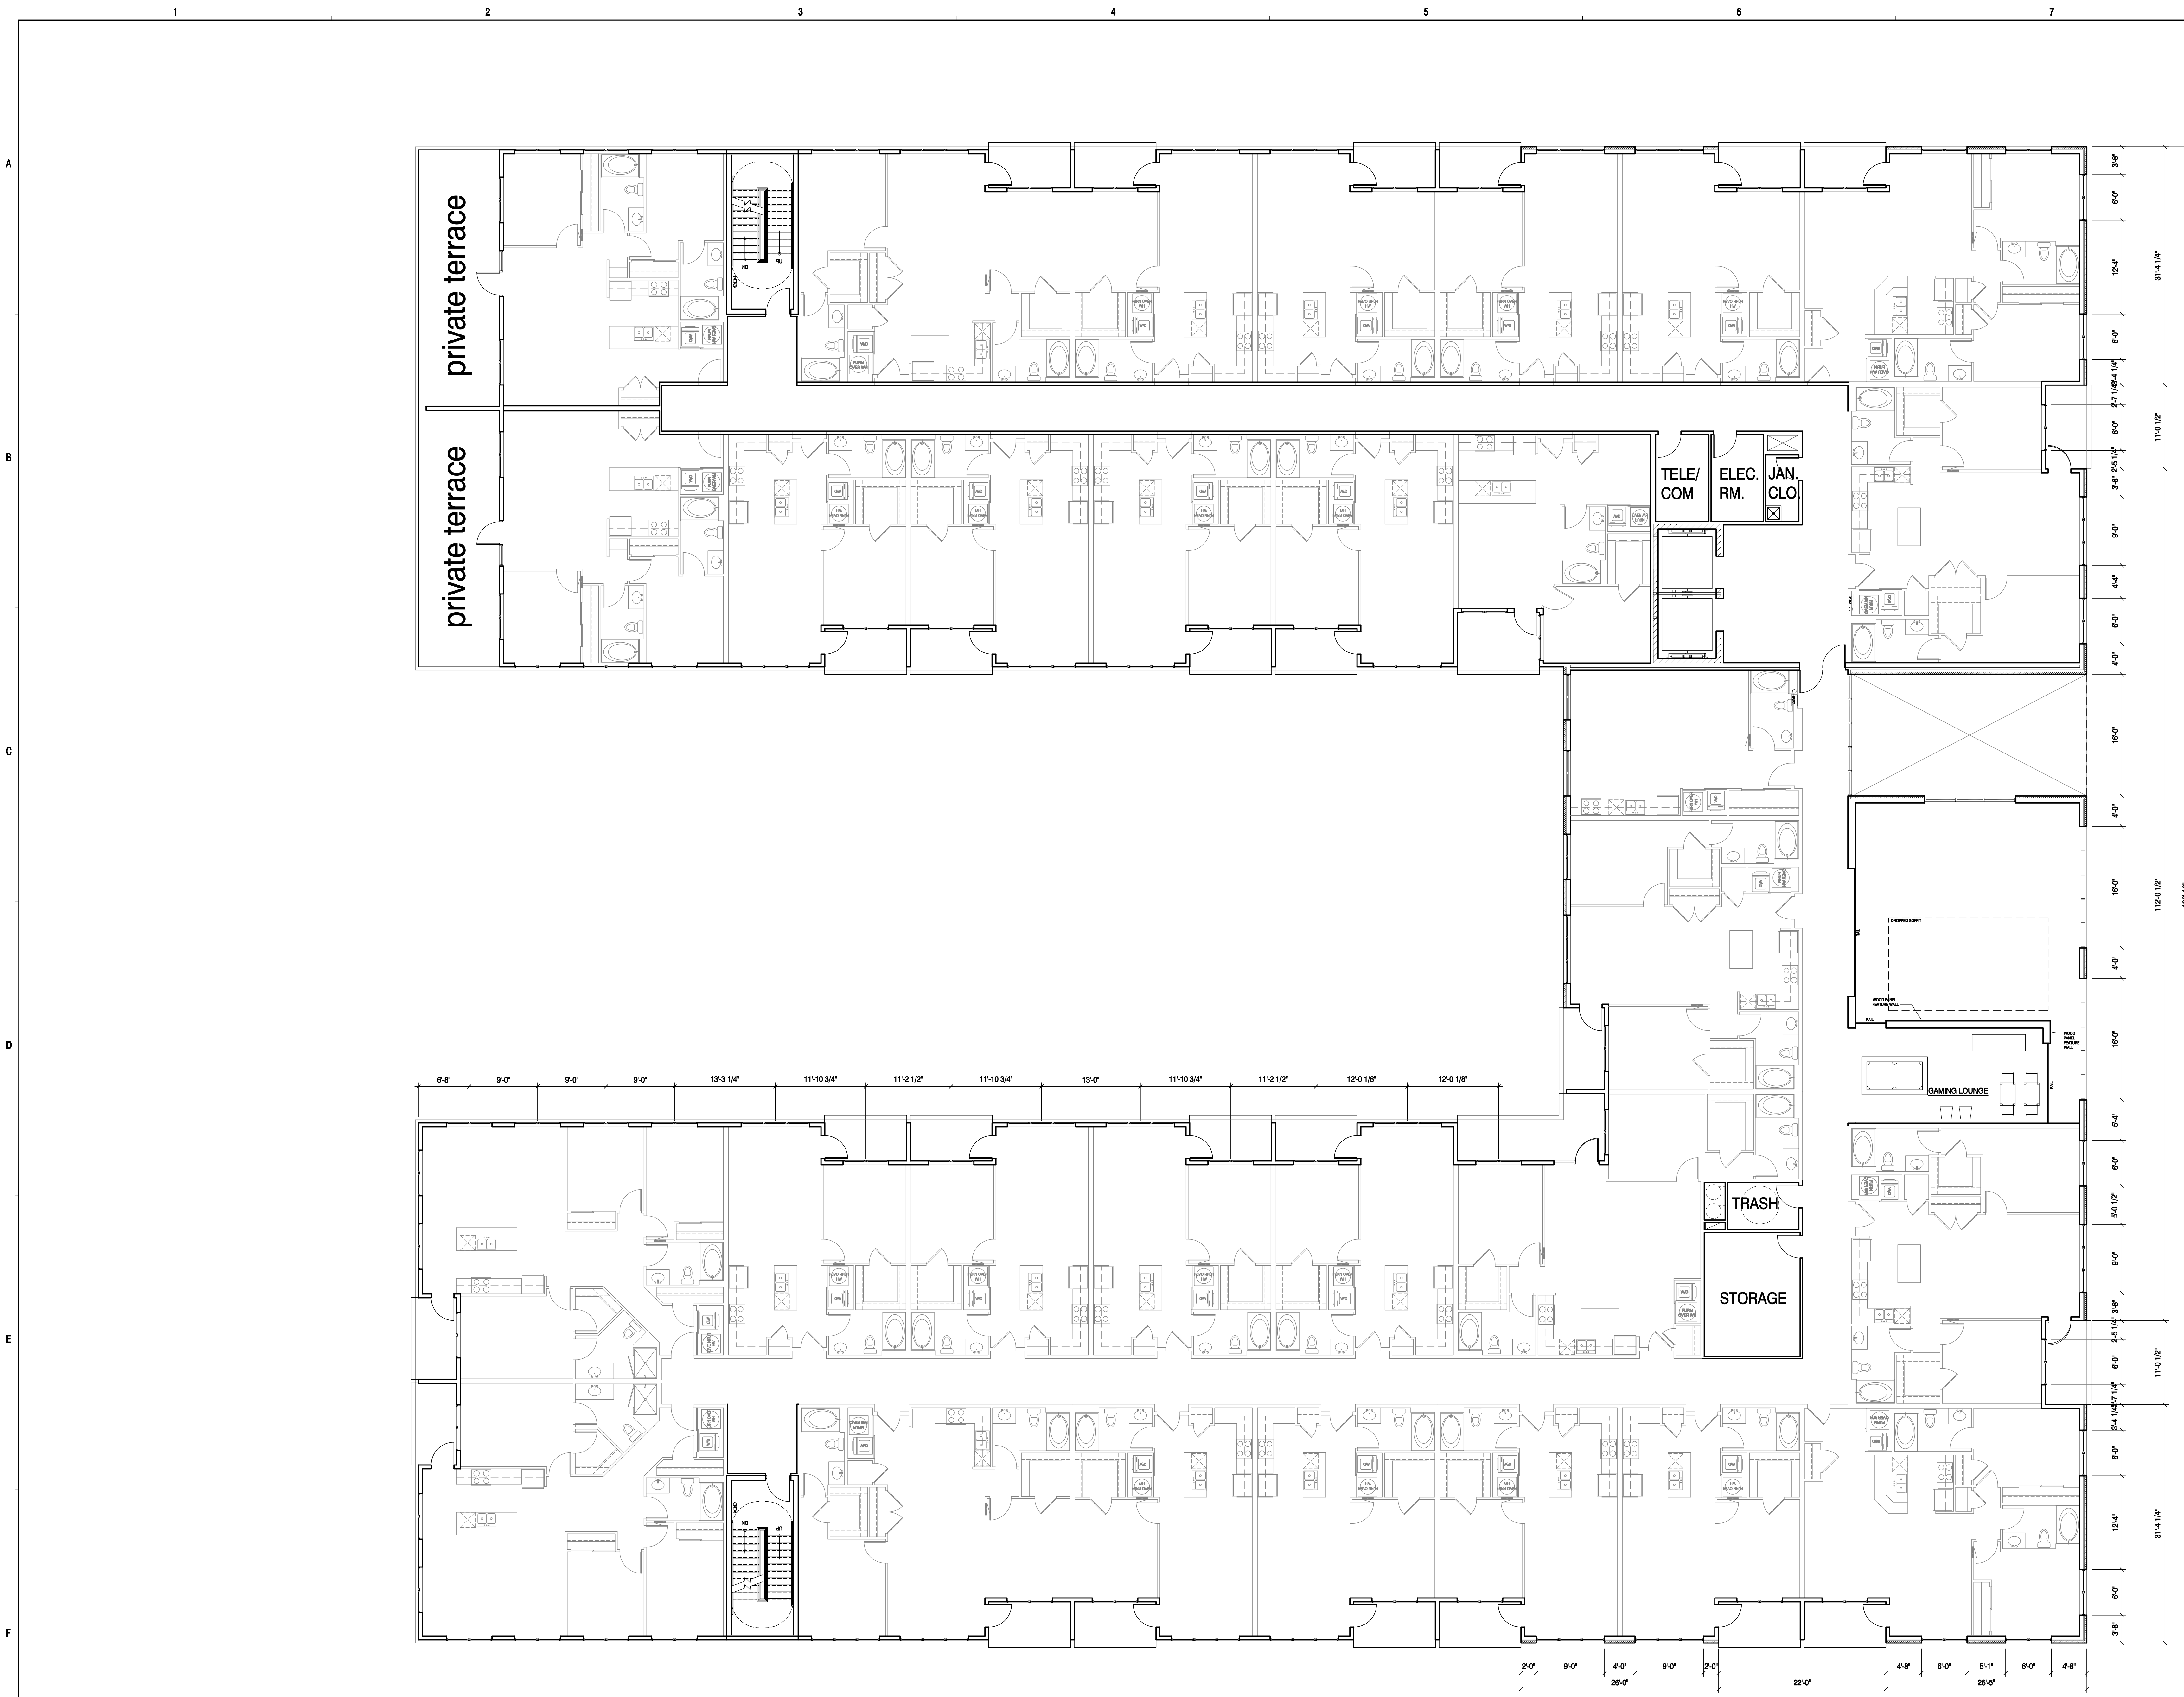

F1 LEVEL 4 FLOOR PLAN
SCALE: 1/8" = 1'-0"

HKM
ARCHITECTS + PLANNERS, INC.
43 South Vail Avenue
Arlington Heights, Illinois 60005
P 847.392.9200
F 847.392.9009
E hkm@hkm-arch.com
HKM DESIGN FIRM NO.: 184-001735 ©2015



Phipps Tower, Suite 1425
3438 Peachtree Road
Atlanta, GA 30326

River House Apartments
1781 N. Water St.
Milwaukee, WI 53202

no.	revision	init.	date
1			
2			
3			
4			
5			
6			
7			
8			
9			
10			
11			
12			
13			
14			
15			


3-25-15

**BUILDING 1
LEVEL 4 FLOOR PLAN**

date drawn by svr checked by

Job No. 14027

Sheet No. A104-1

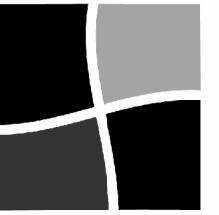

ATLANTIC
REALTY
PARTNERS

**Phipps Tower, Suite 1425
3438 Peachtree Road
Atlanta, GA 30326**

**River House
Apartments**
1781 N. Water St.
Milwaukee, WI 53202

no.	revision	init.	date
-----	----------	-------	------


3-25-15

BUILDING 1 LEVEL 5 FLOOR PLAN

date	drawn by	SVR	checked by
------	----------	-----	------------


Job No. 14027

Sheet No. A105-1

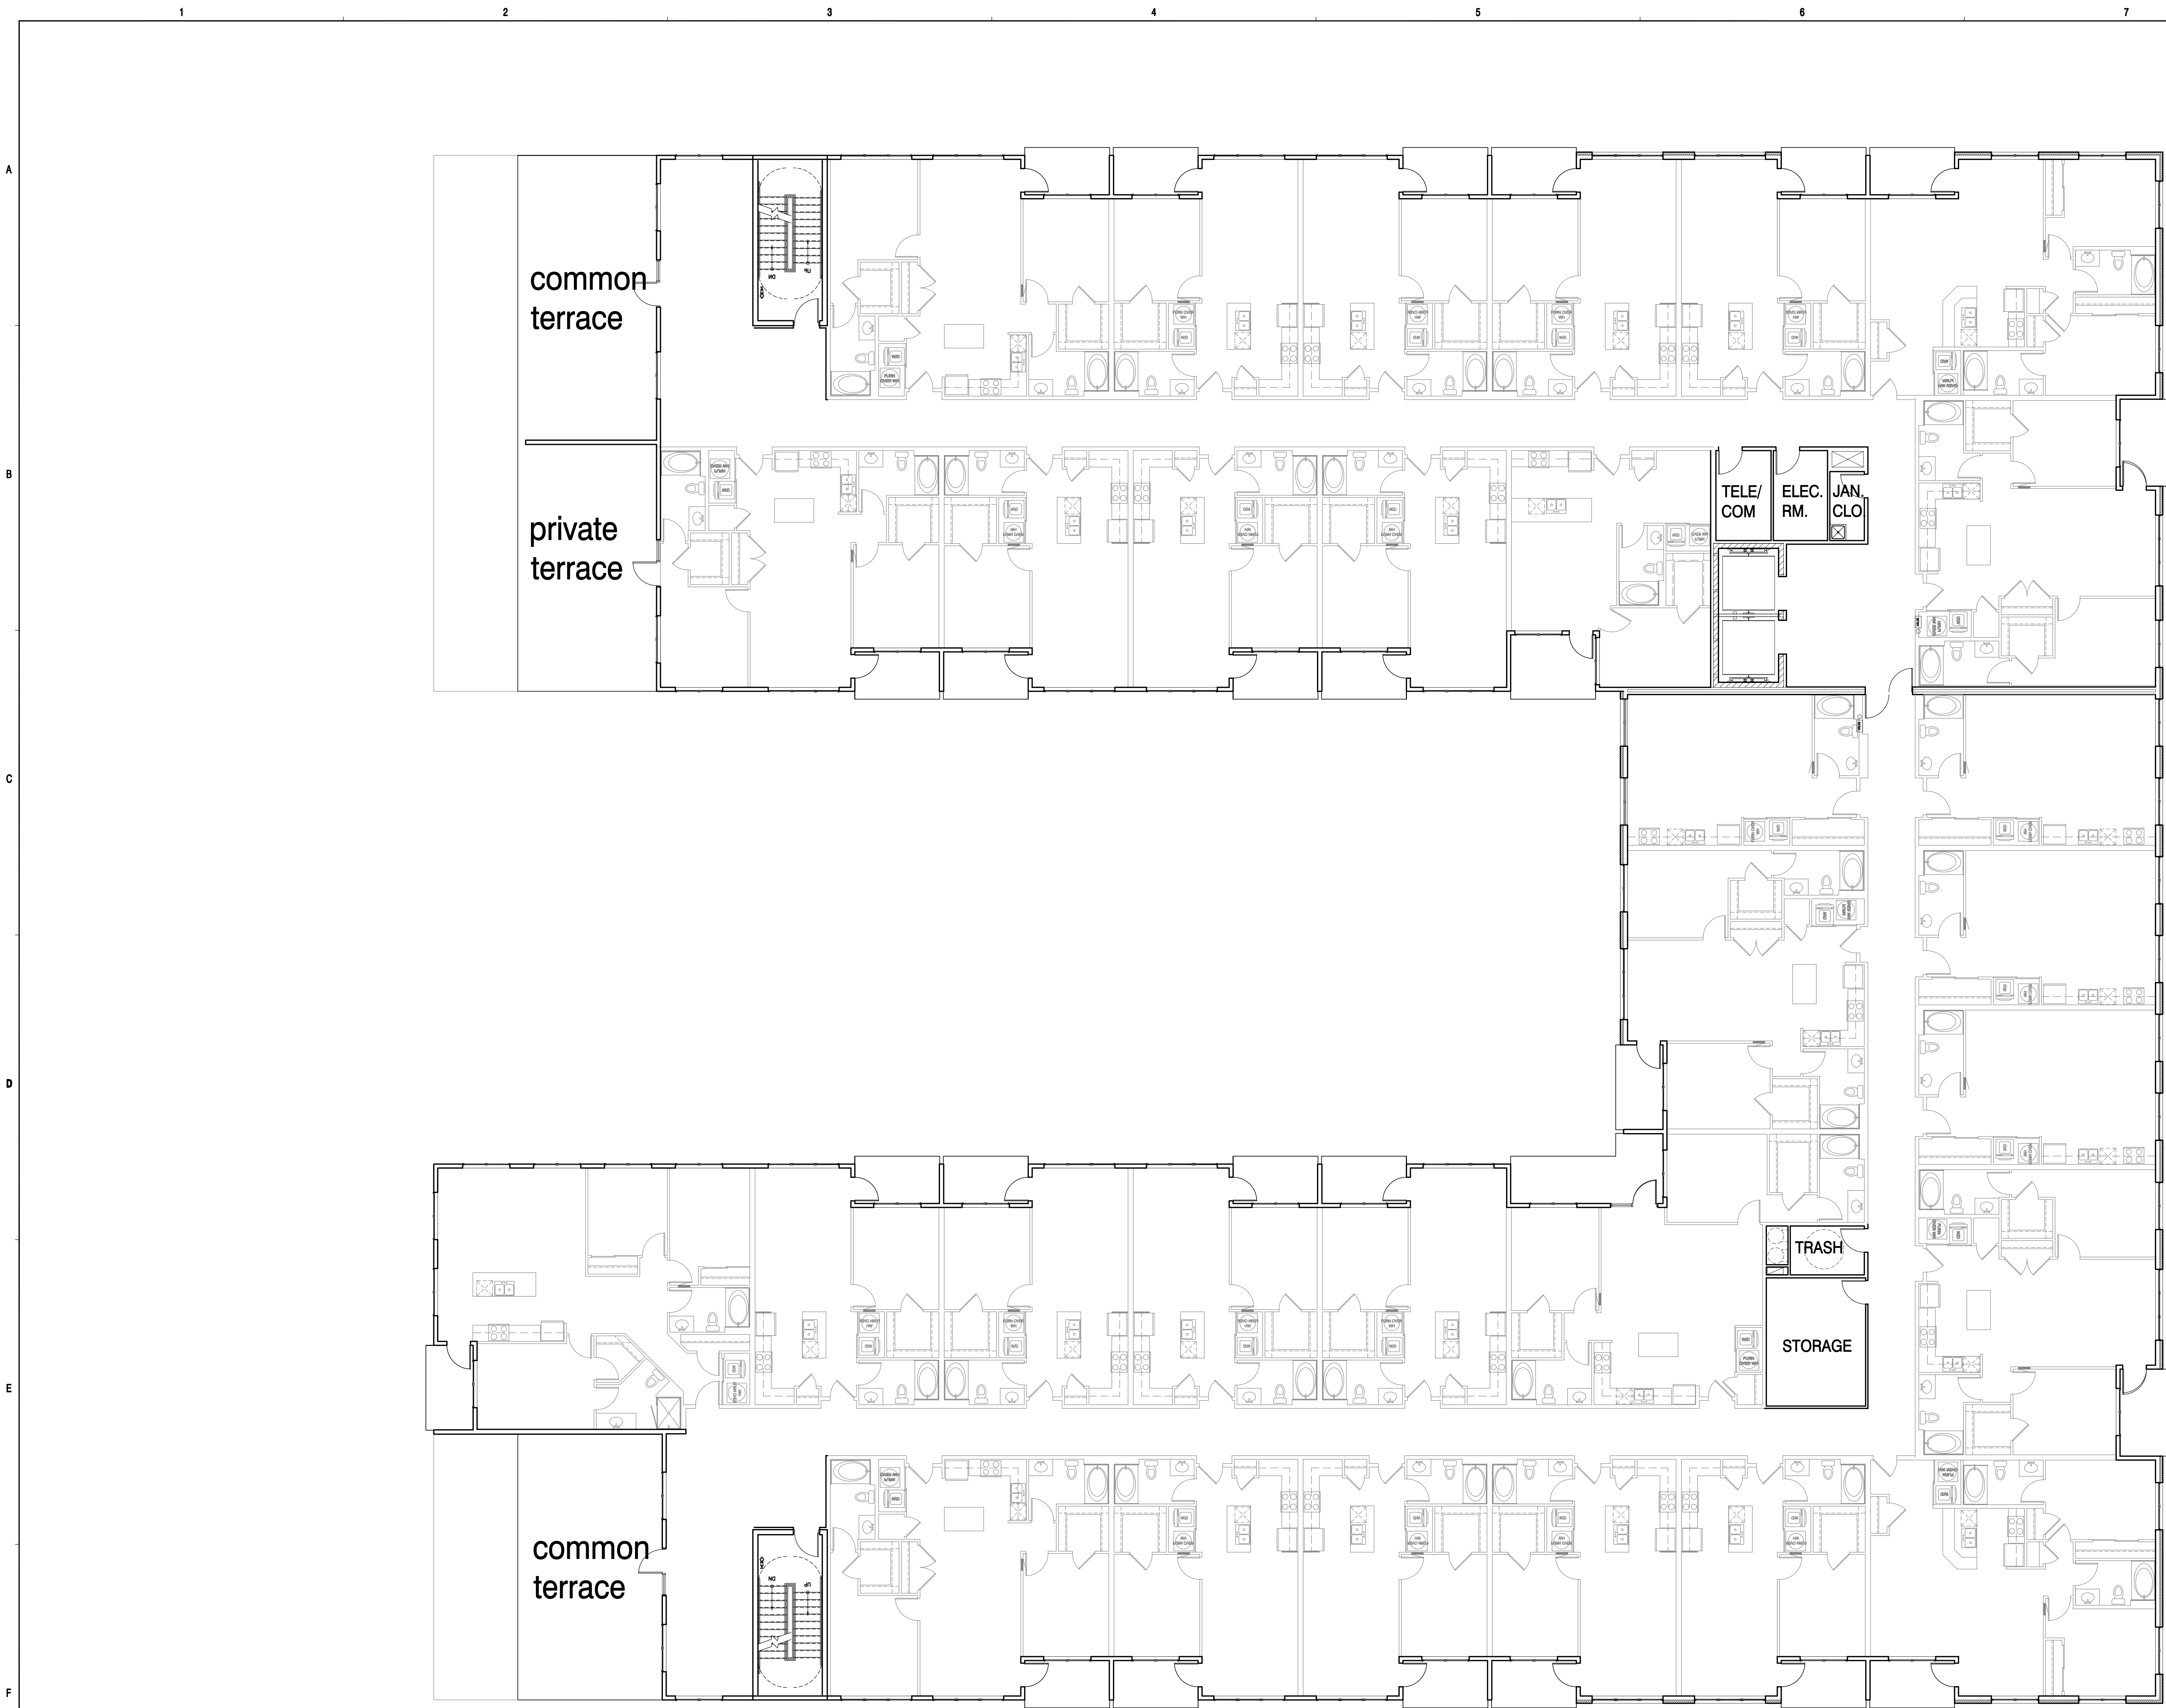

ARCHITECTS + PLANNERS, INC.

43 South Vail Avenue
Arlington Heights, Illinois 60005
P 847.392.9200
F 847.392.9009
E hkm@hkm-arch.com
HKM DESIGN FIRM NO.: 184-001735 ©2015

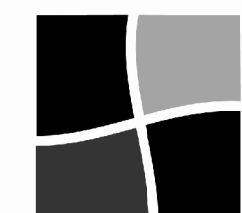

ATLANTIC
REALTY
PARTNERS

Phipps Tower, Suite 1425
3438 Peachtree Road
Atlanta, GA 30326

**River House
Apartments**
1781 N. Water St.
Milwaukee, WI 53202

no.	revision	init.	date
1			
2			
3-25-15

**BUILDING 1
LEVEL 6 FLOOR PLAN**

date drawn by svr checked by

Job No. 14027

Sheet No. A105-1