



UIHLEIN
WILSON
ARCHITECTS

322 East Michigan Street
Milwaukee, WI 53202

telephone | 414.271.8899
facsimile | 414.271.8942
email | office@uihlein-wilson.com

© UIHLEIN WILSON ARCHITECTS, INC. ALL RIGHTS RESERVED.

DISCLAIMER OF DOCUMENTS
The Architect and Engineer and Employer agree that this is a preliminary document and should not be used for construction or other purposes without the written consent of the Architect and Engineer. The Architect and Engineer shall not be responsible for any errors or omissions in this document.

REVISIONS

No.	Date	Description
-----	------	-------------

PRELIMINARY
NOT FOR CONSTRUCTION

PROJECT

BASILICA OF ST. JOSPHAT
FACADE REHABILITATION

St. Josaphat Basilica Foundation

SHEET
TITLE SHEET &
INDEX

DATE

10/16/15

PROJECT NO.

15-121

SHEET NO.

G1

BASILICA OF ST. JOSPHAT FACADE REHABILITATION

10/16/15 BID DOCUMENTS

15-121


St. Josaphat Basilica Foundation
2333 S. 6th Street
Milwaukee, WI 53215

INDEX		
Sheet Number	Sheet Name	Drawn By
GENERAL		
G1	TITLE SHEET & INDEX	UWA
ARCHITECTURAL		
A1	WEST ELEVATION	UWA
A2	ARCHITECTURAL DETAILS	UWA
A3	ARCHITECTURAL DETAILS	UWA
STRUCTURAL		
S1	NORTH ELEVATION	PE
S2	EAST ELEVATION	PE
S3	SOUTH ELEVATION	PE
S4	WEST ELEVATION	PE
S5	DETAILS	PE

OWNER:
FRANCISCAN FATHERS MINOR
CONVENTUAL OF ST. JOSAPHAT
CHURCH IN MILWAUKEE, WISCONSIN
2333 S. 6TH STREET
MILWAUKEE, WI 53215

ARCHITECT:
UIHLEIN WILSON ARCHITECTS, INC.
322 E. MICHIGAN STREET, SUITE 400
MILWAUKEE, WI 53202

STRUCTURAL ENGINEER:
PERCE ENGINEERS, INC.
241 N. BROADWAY AVE., SUITE 500
MILWAUKEE, WI 53202

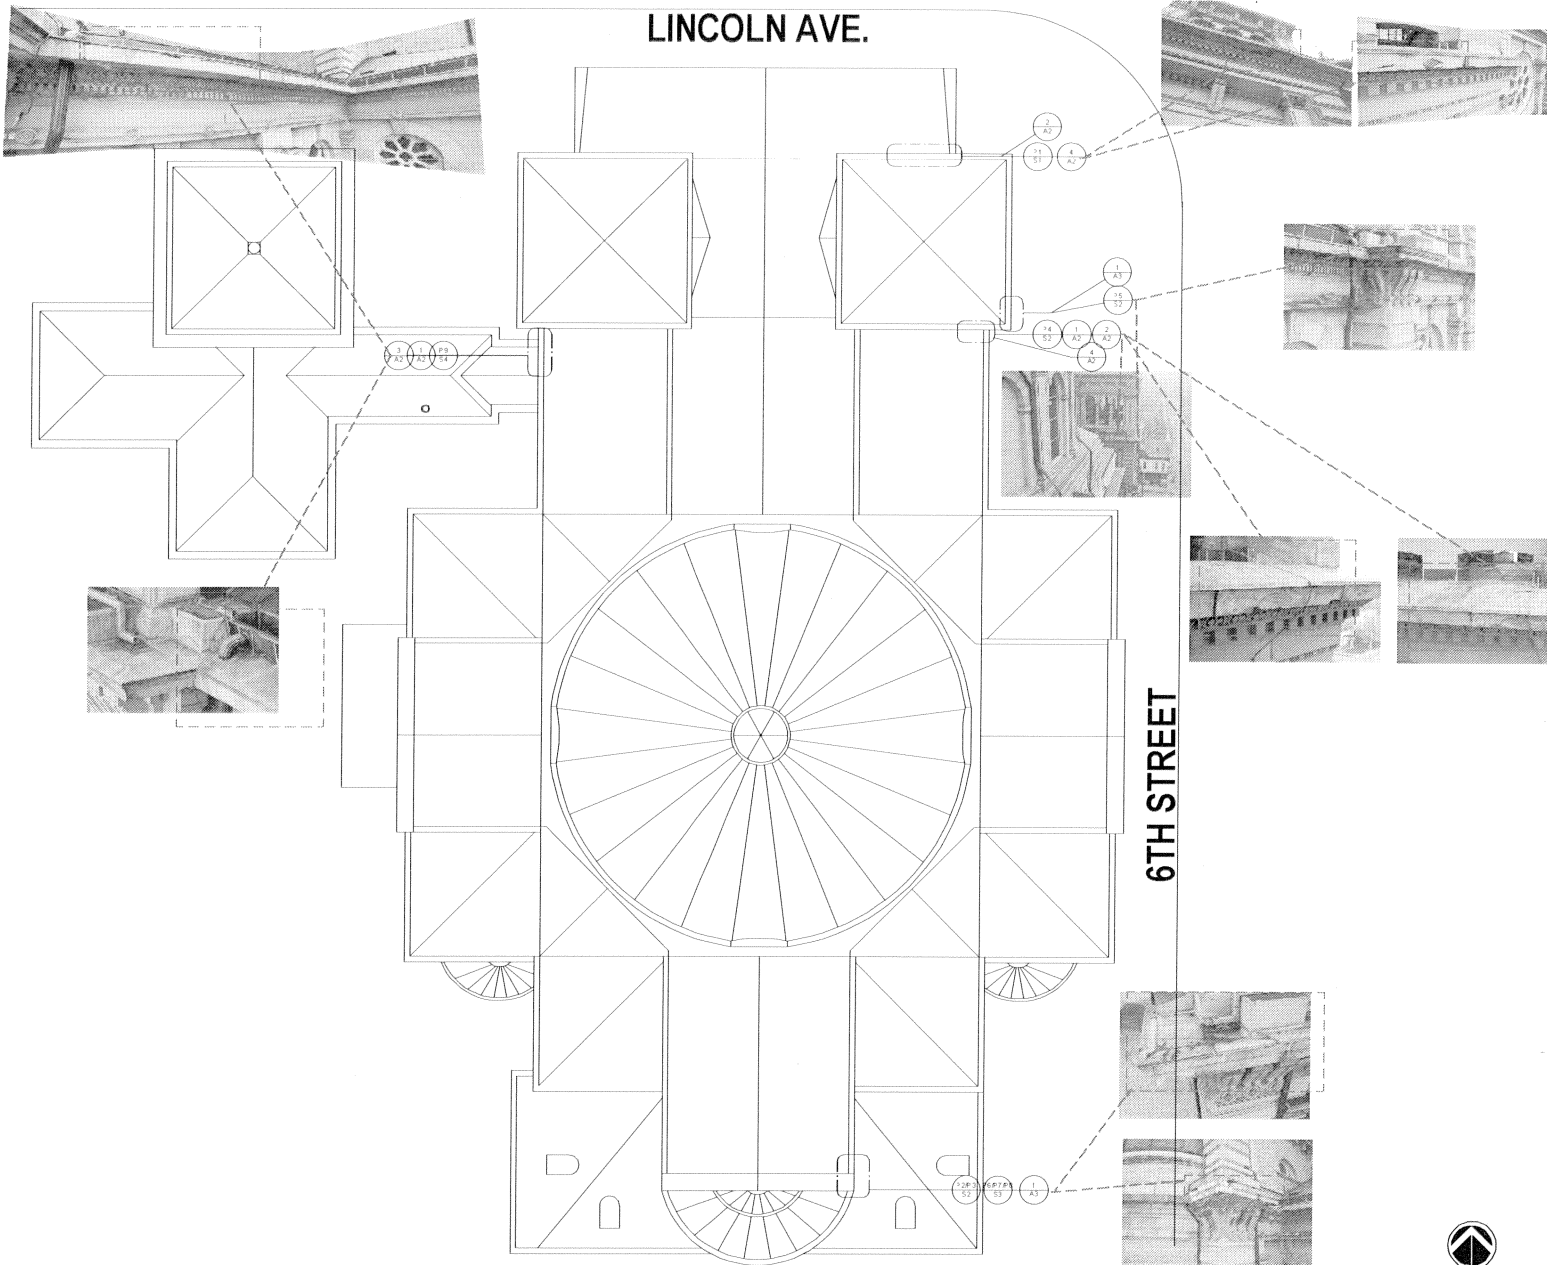

**UIHLEIN
WILSON**
ARCHITECTS

322 East Michigan Street
Milwaukee, WI 53202

telephone | 414.271.8899
facsimile | 414.271.8942
email | office@uihlein-wilson.com

© 2015 UHLEIN WILSON ARCHITECTS, INC. ALL RIGHTS RESERVED.

DISCLAIMER OF LIABILITY
The Architect and Engineer and Designer assume no liability for the accuracy or completeness of the information or data supplied by others, or for the results of the use of the information or data supplied by others.

REVISIONS

No.	Date	Description

PRELIMINARY
NOT FOR CONSTRUCTION

PROJECT

BASILICA OF ST. JOSAPHAT
FACADE REHABILITATION

St. Josaphat Basilica Foundation

SHEET

KEY PLAN

DATE

10/16/15


PROJECT NO.

15-121


SHEET NO.

A1




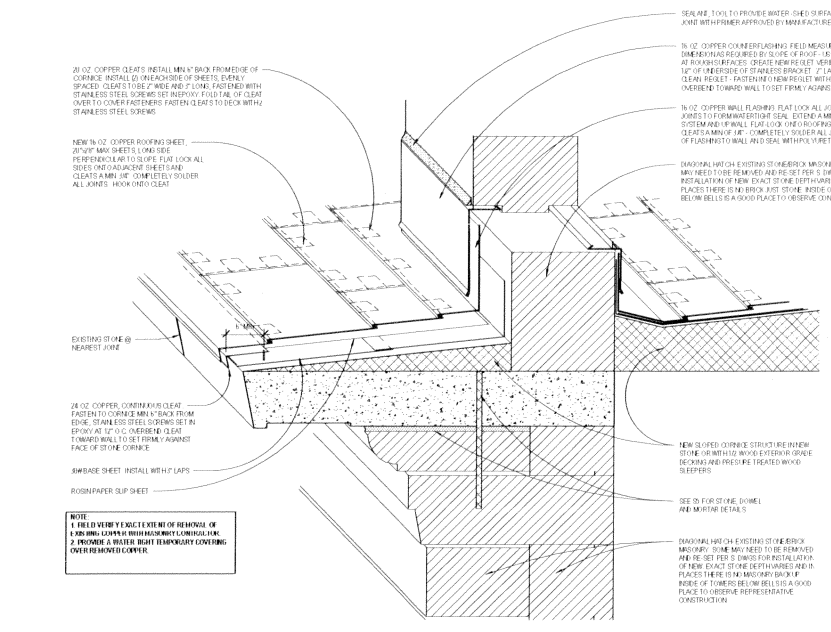


④ DETAIL AT FLAT SEAM FLASHING
1 1/2" = 1'-0"

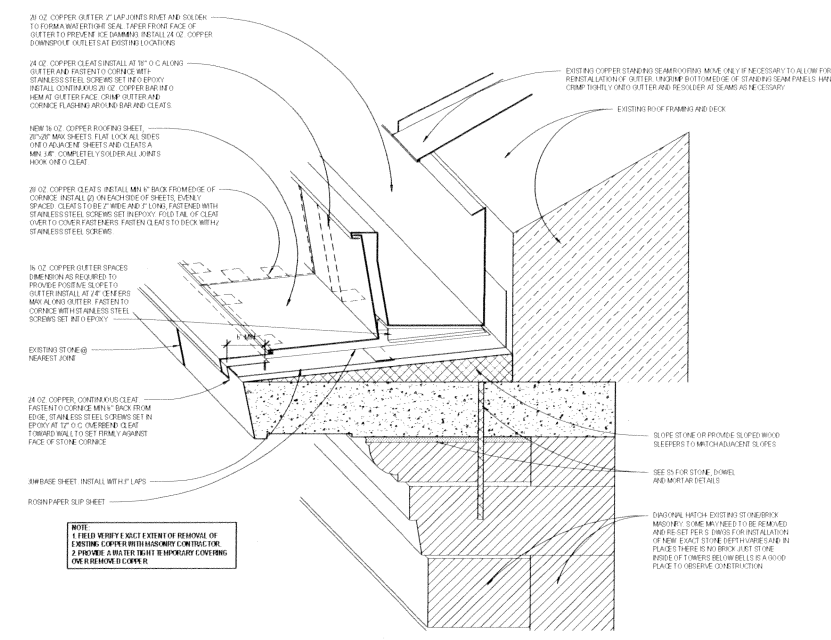

③ DETAIL AT STANDING SEAM GUTTER
1 1/2" = 1'-0"

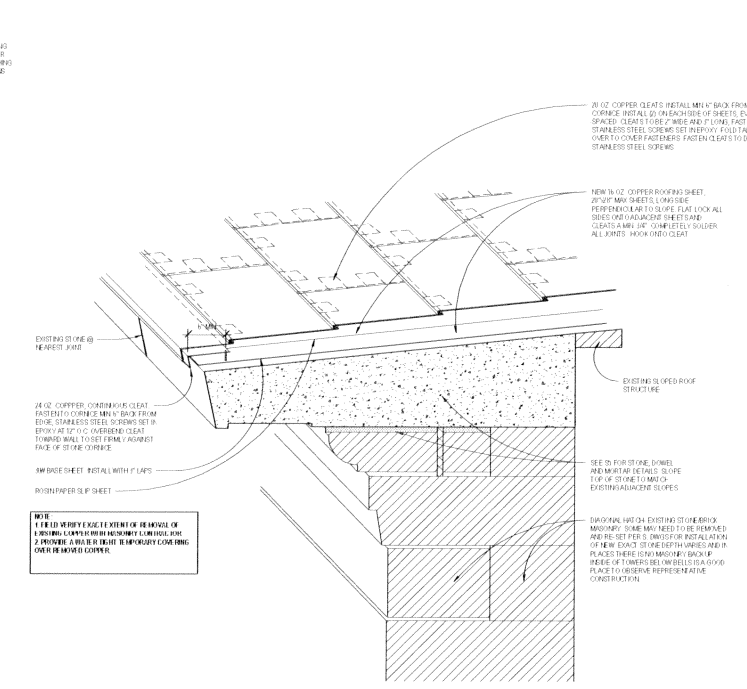

② DETAIL AT TOWER BELFRY EAVE
1 1/2" = 1'-0"

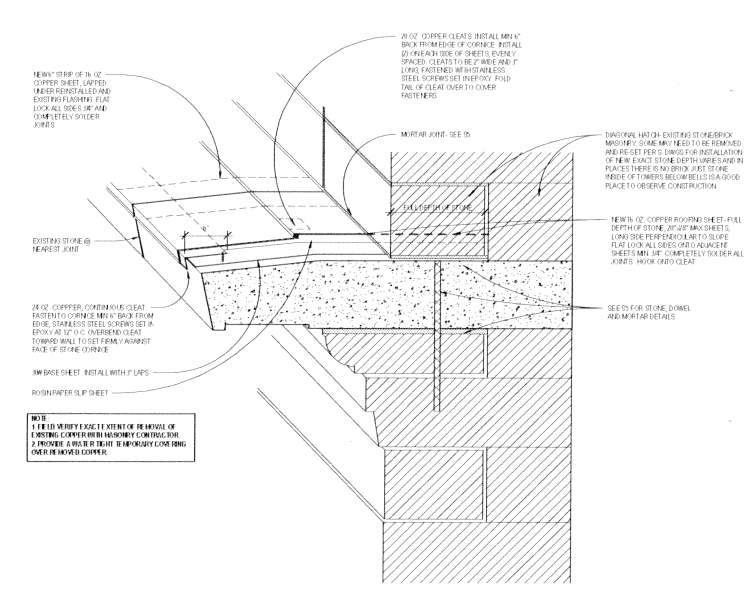

① MID-LEVEL CORNICE FLASHING
1 1/2" = 1'-0"



UIHLEIN WILSON ARCHITECTS

322 East Michigan Street
Milwaukee, WI 53202

telephone | 414.271.8899
facsimile | 414.271.8942
email | office@uihlein-wilson.com

© UIHLEIN WILSON ARCHITECTS, INC. ALL RIGHTS RESERVED.

CONTRACT NO. 15-121

REVISIONS

No.	Date	Description

PRELIMINARY
NOT FOR CONSTRUCTION

PROJECT

BASILICA OF ST. JOSPHAT
FACADE REHABILITATION

St. Josaphat Basilica Foundation

SHEET

ARCHITECTURAL
DETAILS

DATE

10/16/15

PROJECT NO

15-121

SHEET NO

A2



telephone | 414 271 8899
facsimile | 414 271 8942
email | office@uuhlan-wilson.com

OVERSEAS OF DOCUMENTS
The *Overseas* will handle and design the required layout, an extension of professional service, is the sole property of Overseas Mills on American, Inc., and not to be used in whole or in part for any other project or program of the or general business with concern of Overseas Mills on American, Inc.


REVISIONS		
No	Date	Description

BASILICA OF ST. JOSPHAT
FACADE REHABILITATION

SHEET ARCHITECTURAL DETAILS

SHEET NO.

A3

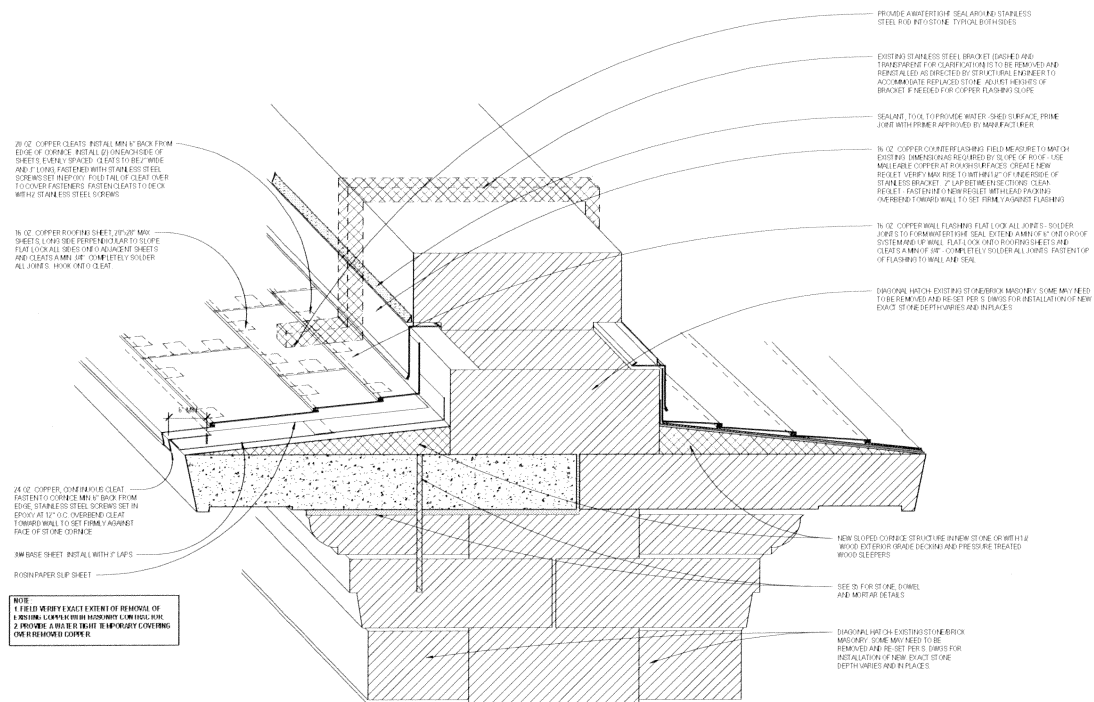

DETAIL AT PROJECTING STONE AND BRACKET

① $1\frac{1}{2}'' = 1'-0''$