

NOTES:
1. BASE SURVEY PREPARED BY LAND INFORMATION SERVICES
AUGUST 2007. SURVEY PREPARED FOR MILWAUKEE HARBOR
COMMISSION.



One Honey Creek Corporate Center
123 South 84th Street, Suite 401
Milwaukee, WI 53214-1470
414 258-1500
FAX 258-0037
Web Site: www.gsaai.com

Other Offices Located In:

Green Bay, Wisconsin
Madison, Wisconsin
Chicago, Illinois
Fort Myers, Florida
Phoenix, Arizona

PROJECT NAME:

HARBOR DRIVE
RECONSTRUCTION


SHEET TITLE:

SITE PLAN

NO.	DATE	REVISIONS	BY
PROJECT NUMBER: 20080100.00			
DATE: 8/13/08			
DRAWN BY: PKO			
CHECKED BY: SJF			
PROJECT MANAGER:			
SCALE: 1"=50'			
FILE: C-00-C102.DGN			

SHEET NUMBER

1/1 6/13/08

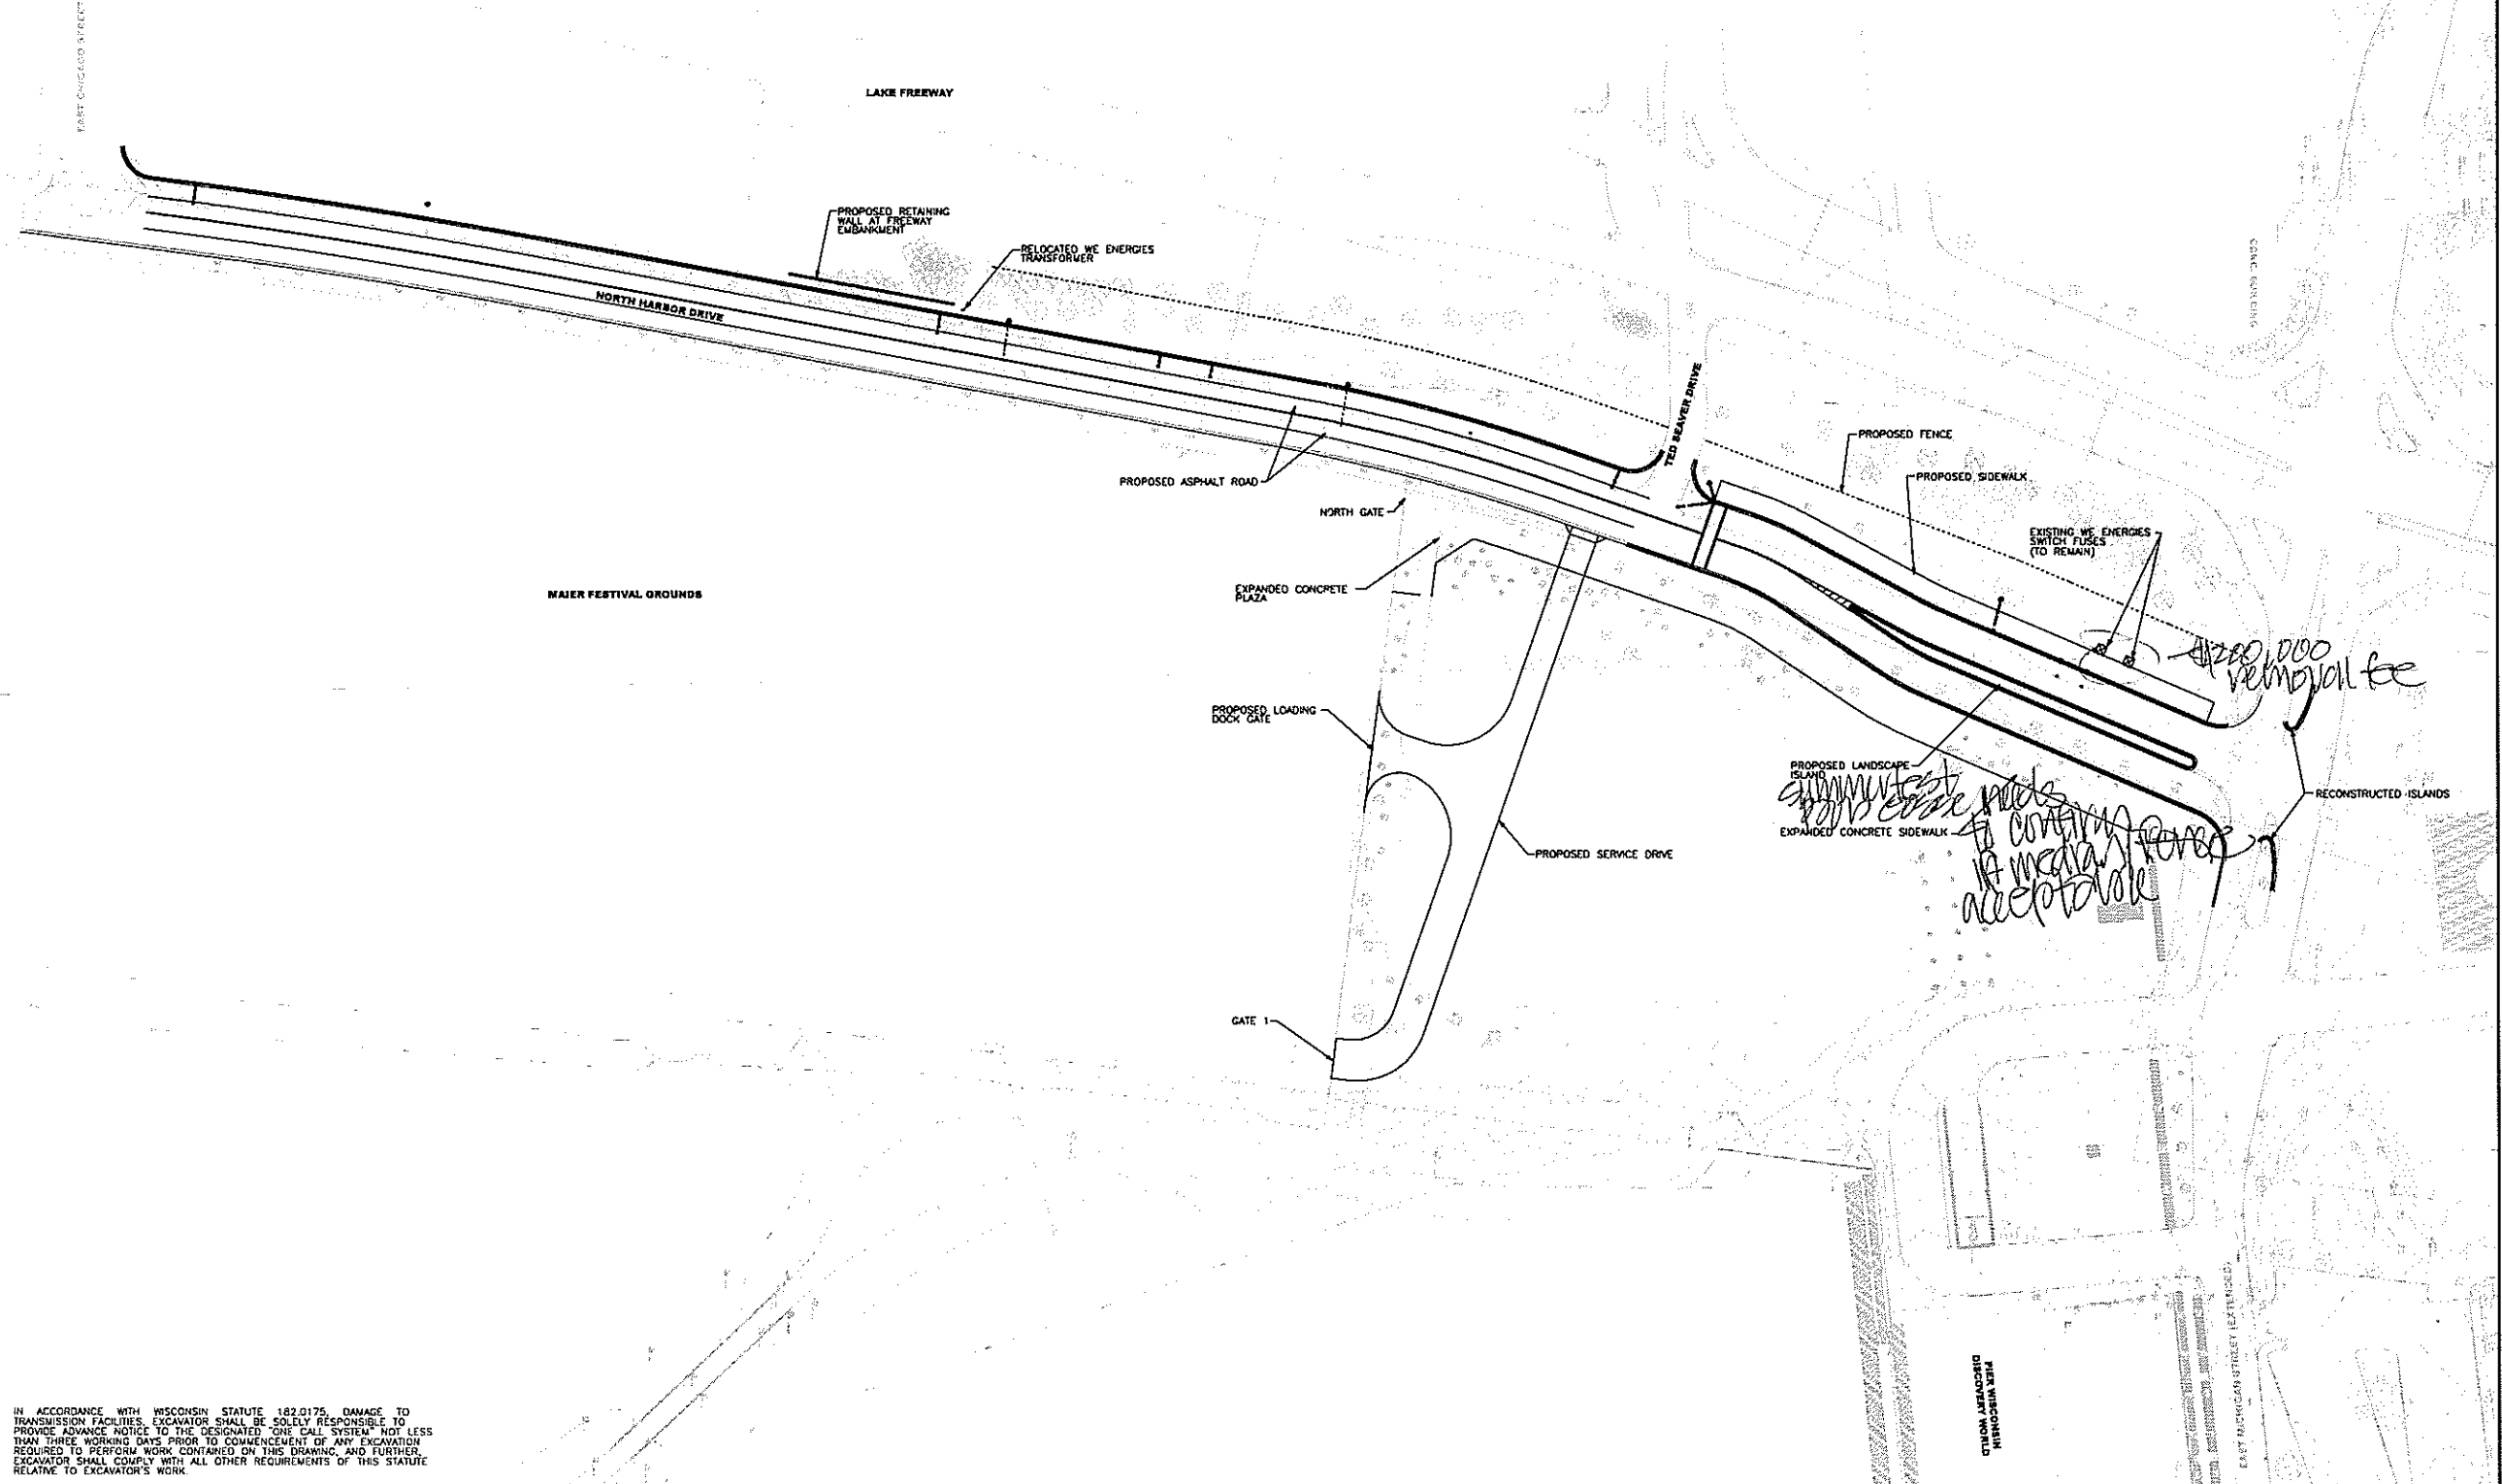

IN ACCORDANCE WITH WISCONSIN STATUTE 182.0175, DAMAGE TO TRANSMISSION FACILITIES, EXCAVATOR SHALL BE SOLELY RESPONSIBLE TO PROVIDE ADVANCE NOTICE TO THE DESIGNATED "ONE CALL SYSTEM" NOT LESS THAN THREE WORKING DAYS PRIOR TO COMMENCEMENT OF ANY EXCAVATION REQUIRED TO PERFORM WORK CONTAINED ON THIS DRAWING, AND FURTHER, EXCAVATOR SHALL COMPLY WITH ALL OTHER REQUIREMENTS OF THIS STATUTE RELATIVE TO EXCAVATOR'S WORK.

6/13/2008 8:10:06 AM
\\sbs02001\20080100\CAD\SHA\601\001_C_00_C102.dgn