

© 2015 Northworks Architects & Planners - All rights reserved.
Any discrepancies shall be reported immediately to the
Architect before proceeding. Only figured dimensions should
be used. Contractors and fabricators to verify all dimensions
on site prior to beginning Work.

LEGEND

 NEW WALL
 SOUND BATT INSULATION
 RIGID INSULATION @ FOUNDATION
 NOT IN CONTRACT

CONSTRUCTION
PERMITS

IF THIS IS IN
RED IT IS AN
ORIGINAL.

ISSUED DATE	ISSUED FOR
09.08.2015	ISSUE FOR PERMIT
10.12.2015	CD ISSUE: SHELL & CORE

PROFESSIONAL SEAL


PROJECT
TERRACE AVE RESIDENCE
2131 N. TERRACE AVE
MILWAUKEE, WI 53202

1429	Project No.
MM	Drawn By
WB	Checked By

Discipline	Drawing No.
A	1.2

Drawing Name

CONSTRUCTION PLAN
FIRST FLOOR PLAN

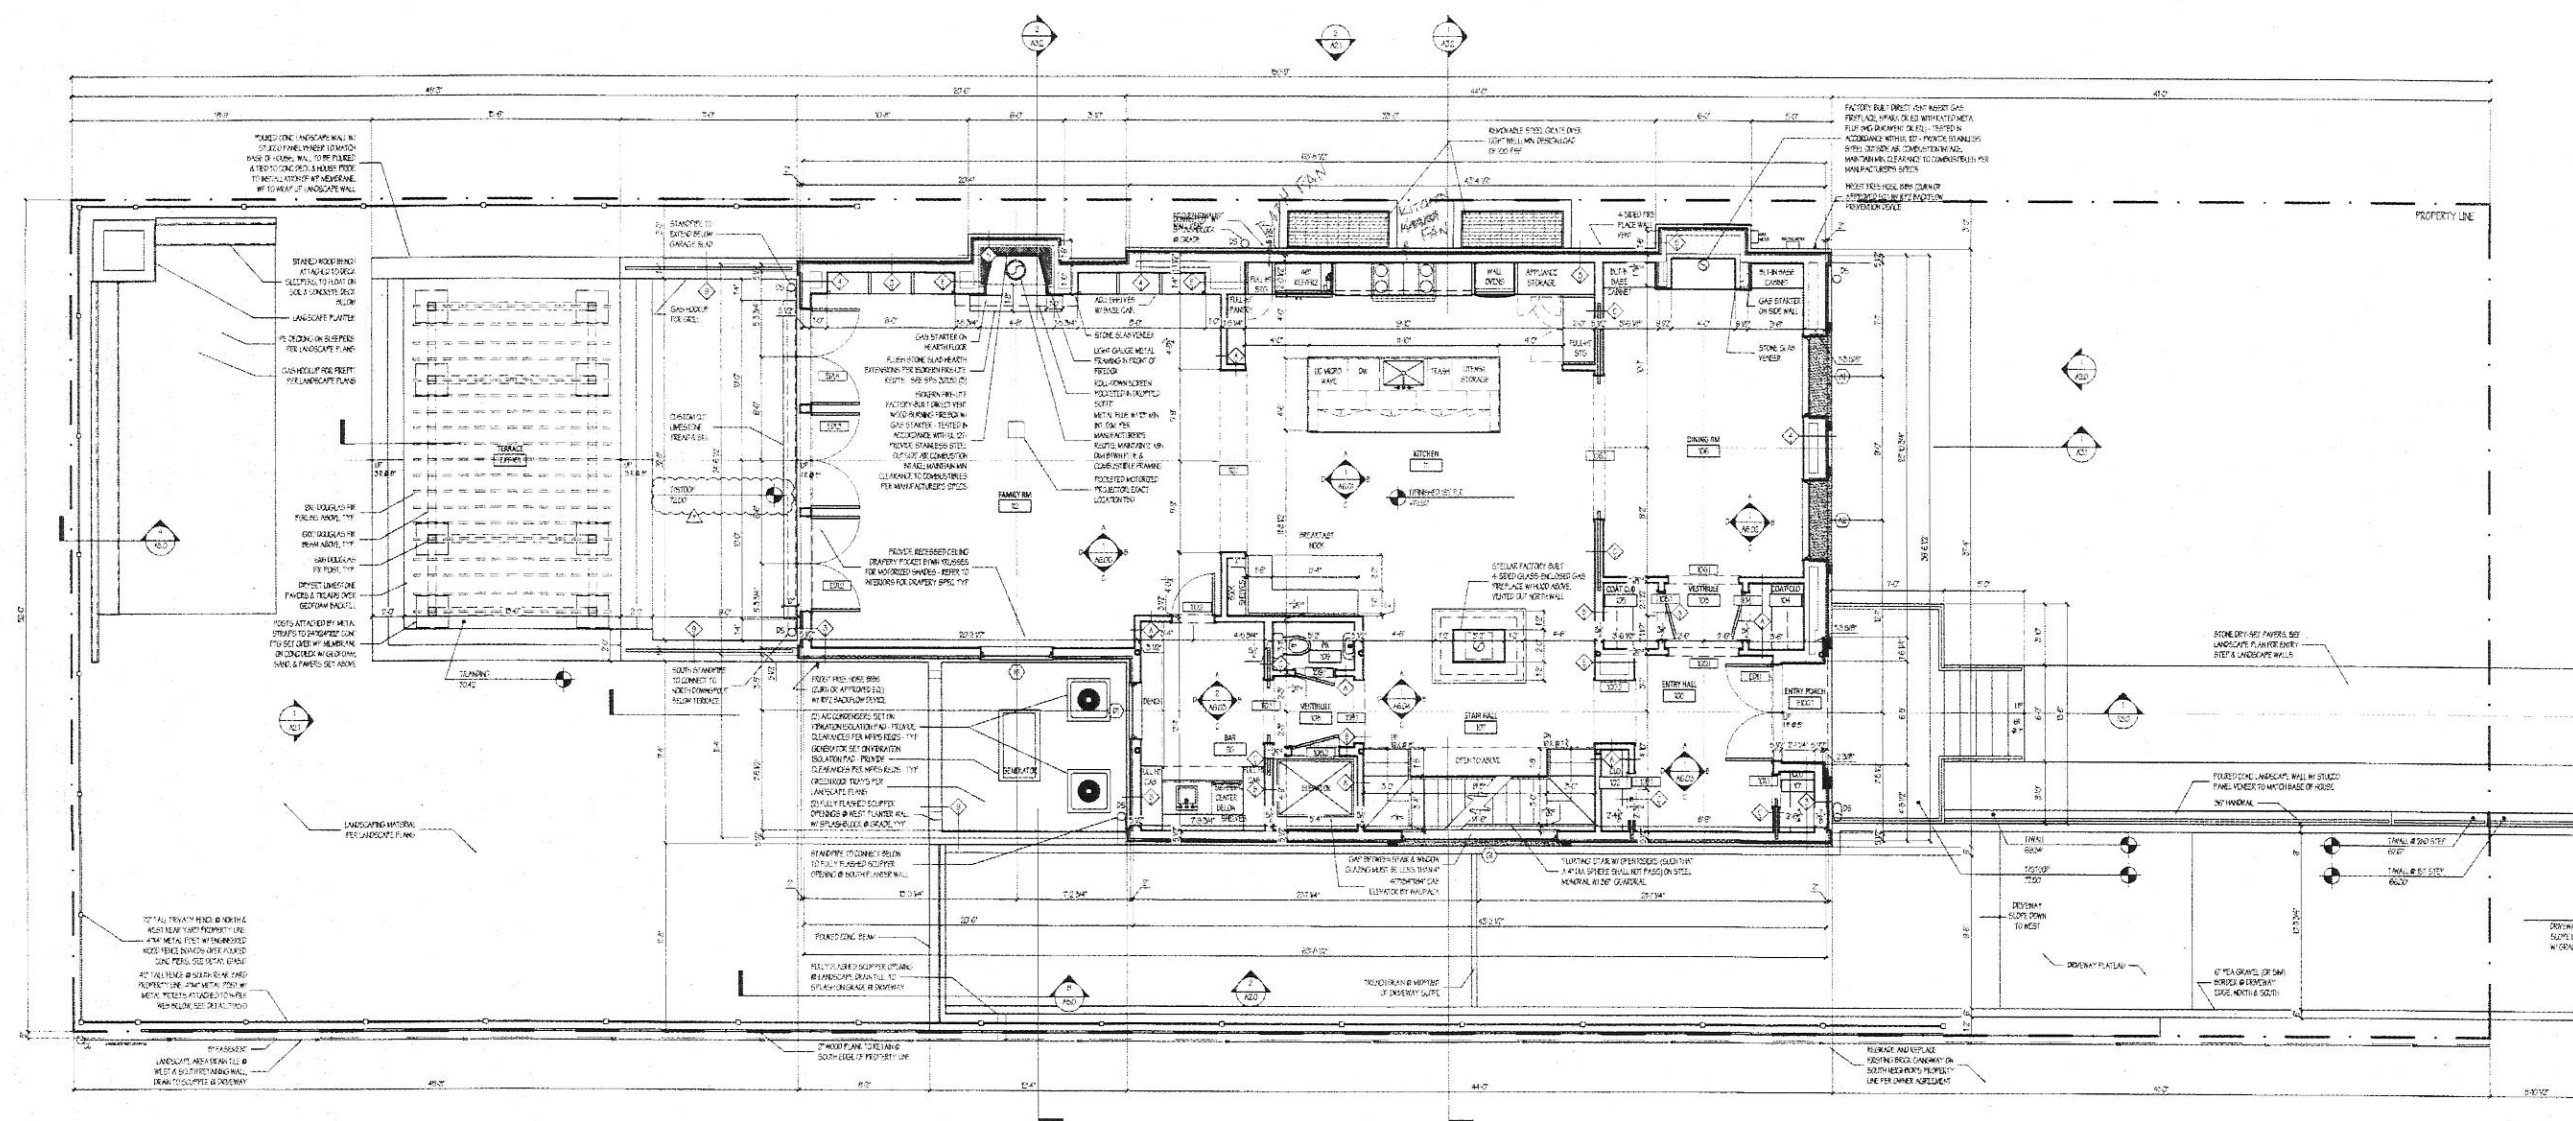

1 FIRST FLOOR PLAN
3/16" = 1'-0"



NORTHWORKS
ARCHITECTS + PLANNERS

1539 N. Dayton Street
Chicago, Illinois 60642
T 312-440-8850
F 312-440-8851
www.nwks.com

© 2015 Northworks Architects & Planners. All rights reserved.
Any discrepancies shall be reported immediately to the
Architect before proceeding. Only figured dimensions should
be used. Contractors and fabricators to verify all dimensions
on site prior to beginning Work.

LEGEND

- NEW WALL
- SOUND BATT INSULATION
- ROOF INSULATION @ FOUNDATION
- NOT IN CONTRACT

**CONSTRUCTION
DRAWINGS**

IF THIS IS IN
RED IT IS AN
ORIGINAL.

ISSUED DATE ISSUED FOR

09.08.2015	ISSUE FOR PERMIT
10.12.2015	CD ISSUE: SHELL & CORE

PROFESSIONAL SEAL

PROJECT
TERRACE AVE RESIDENCE
2131 N. TERRACE AVE
MILWAUKEE, WI 53202

1429 Project No.

MM Drawn By


WB Checked By

Discipline Drawing No.

A 1.1

Drawing Name

CONSTRUCTION PLAN:
BASEMENT PLAN

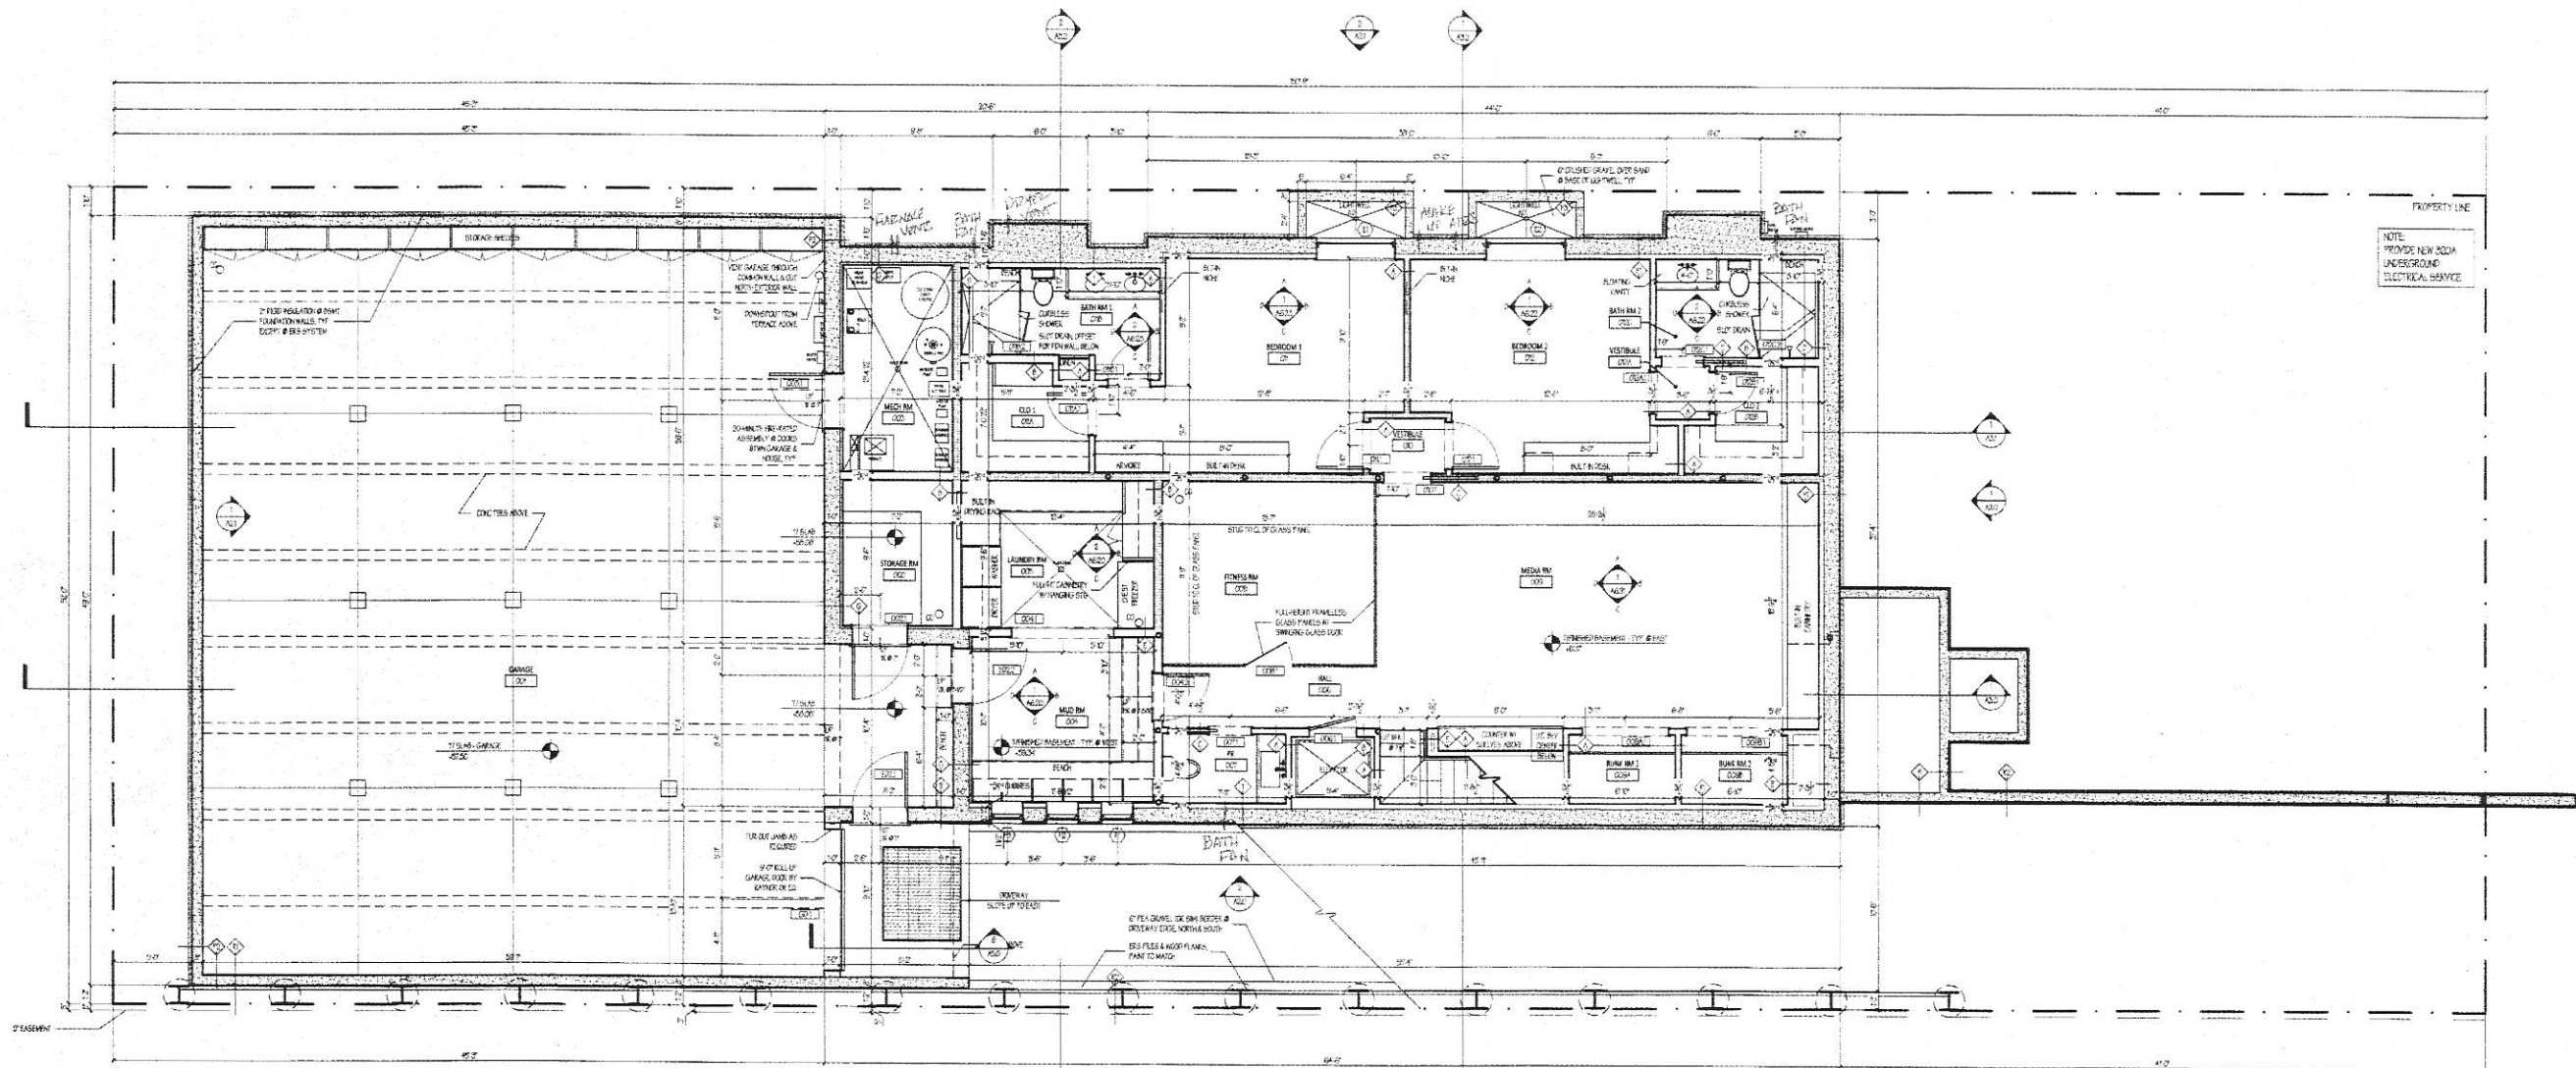

1 BASEMENT PLAN
3/16" = 1'-0"



LEGEND

- NEW WALL
- SOUND BATT INSULATION
- RIGID INSULATION & FOUNDATION
- NOT IN CONTRACT

**CONSTRUCTION
DRAWINGS**

IF THIS IS IN
RED IT IS AN
ORIGINAL.

ISSUED DATE ISSUED FOR

09.08.2015 ISSUE FOR PERMIT
10.12.2015 CD ISSUE: SHELL & CORE

PROFESSIONAL SEAL

PROJECT
TERRACE AVE RESIDENCE
2131 N. TERRACE AVE
MILWAUKEE, WI 53202

1429 Project No.

MM Drawn By

WB Checked By

Discipline Drawing No.

A 1.3

Drawing Name

CONSTRUCTION PLAN:
SECOND FLOOR & ATTIC PLAN

