


CLUBHOUSE AT ROOF  
PLAN

DPD SET 09-28-2015  
& HPC 10-19-15

4TH LEVEL CHANGES AS  
A RESULT OF REQUIRED  
SECOND EGRESS STAIR

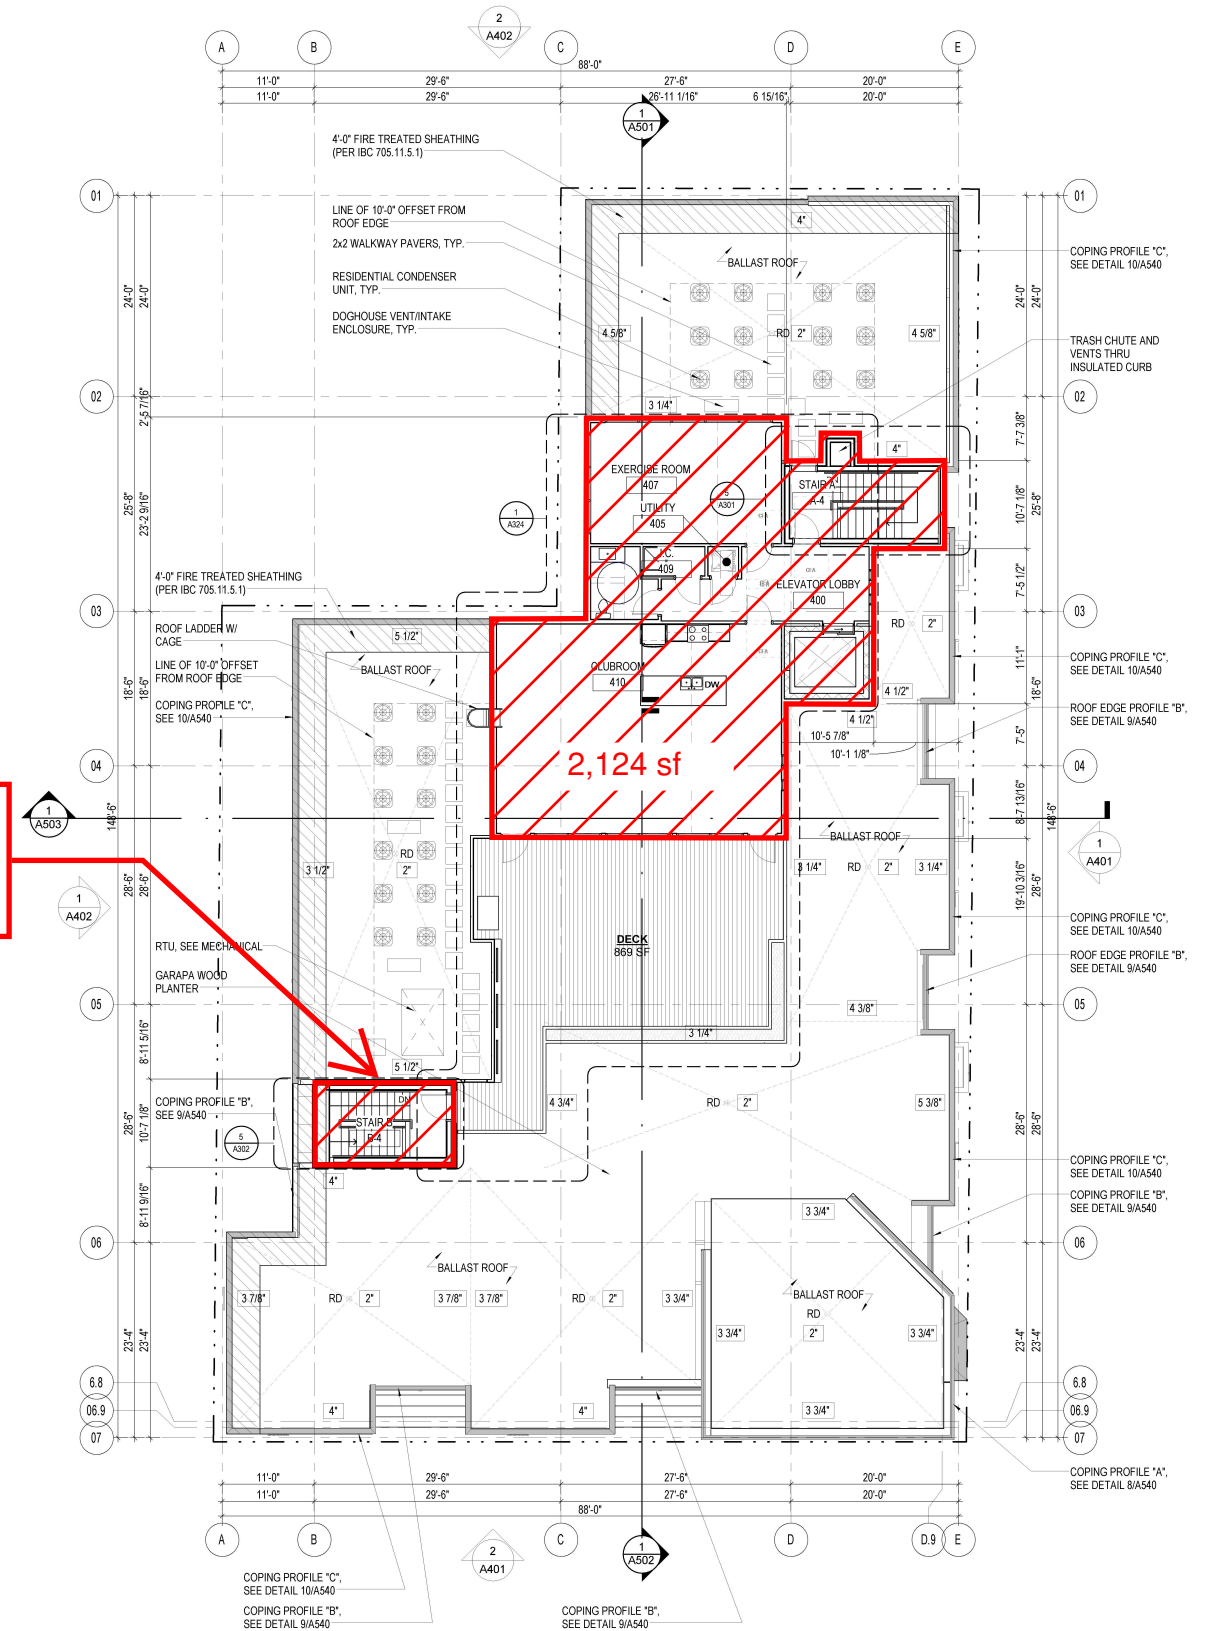

PERMIT SET 07-07-2016



HPC SET 10-19-15

PERMIT SET 07-07-16



## Keystone on Brady

### SIDE-BY-SIDE COMPARISON OF EAST ELEVATION

Scale: NTS


Date: 7-14-2016

Engberg Anderson Project No. 152446.00

HPC SET 10-19-15



PERMIT SET 07-07-16

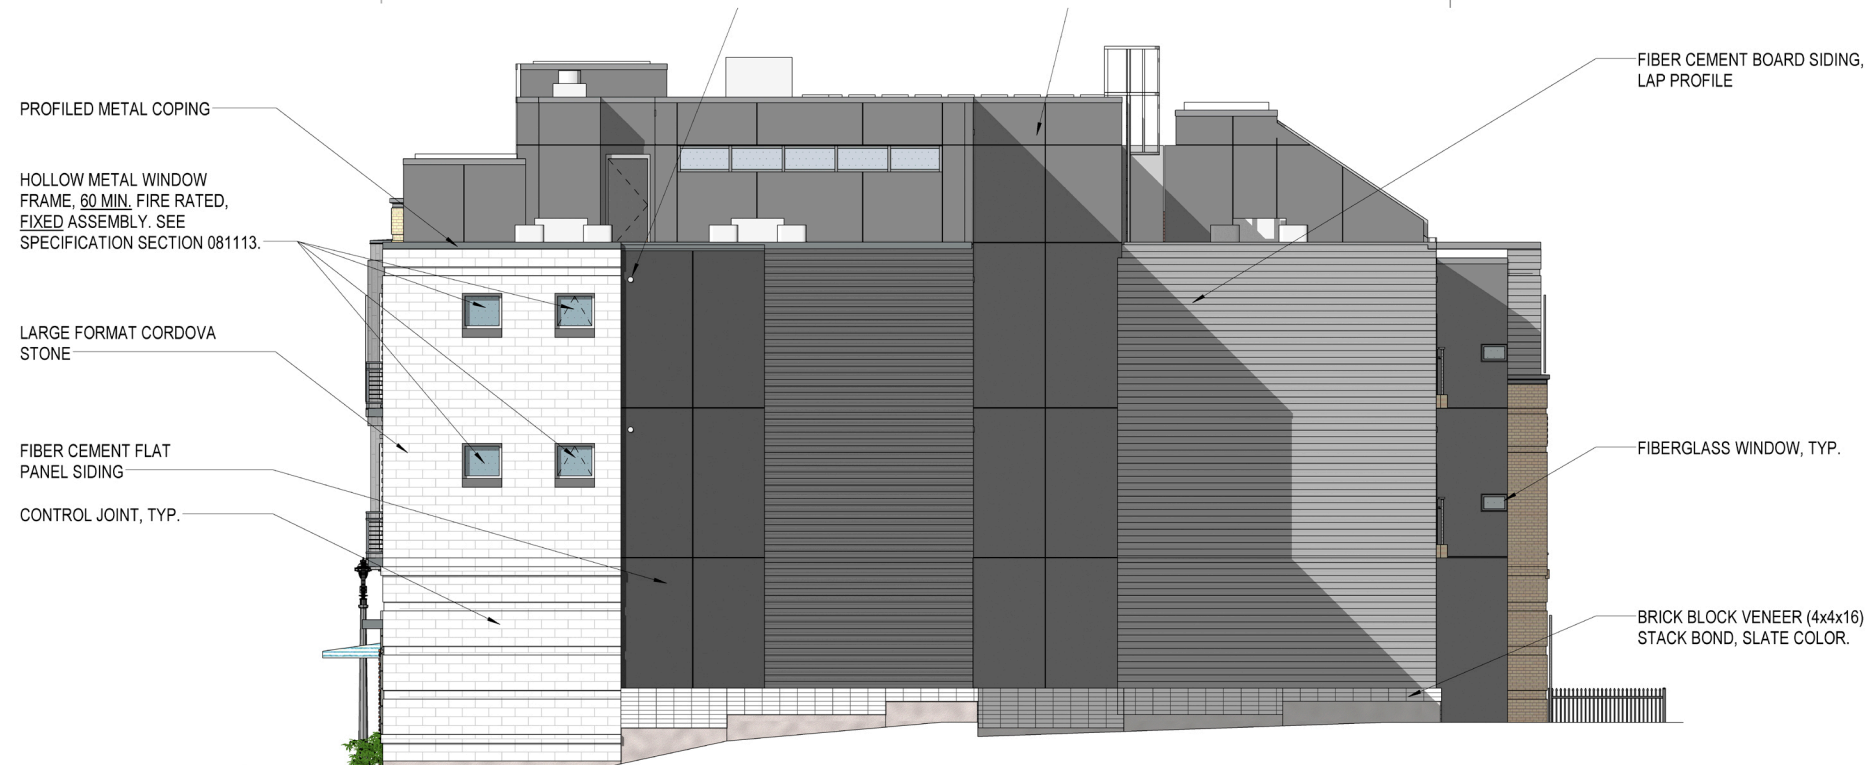

## Keystone on Brady

### SIDE-BY-SIDE COMPARISON OF NORTH ELEVATION

Scale: NTS

Date: 7-14-2016

Engberg Anderson Project No. 152446.00



HPC SET 10-19-15

PERMIT SET 07-07-16



## Keystone on Brady

### SIDE-BY-SIDE COMPARISON OF SOUTH ELEVATION


Scale: NTS

Date: 7-14-2016

Engberg Anderson Project No. 152446.00

HPC SET 10-19-15

PERMIT SET 07-07-16

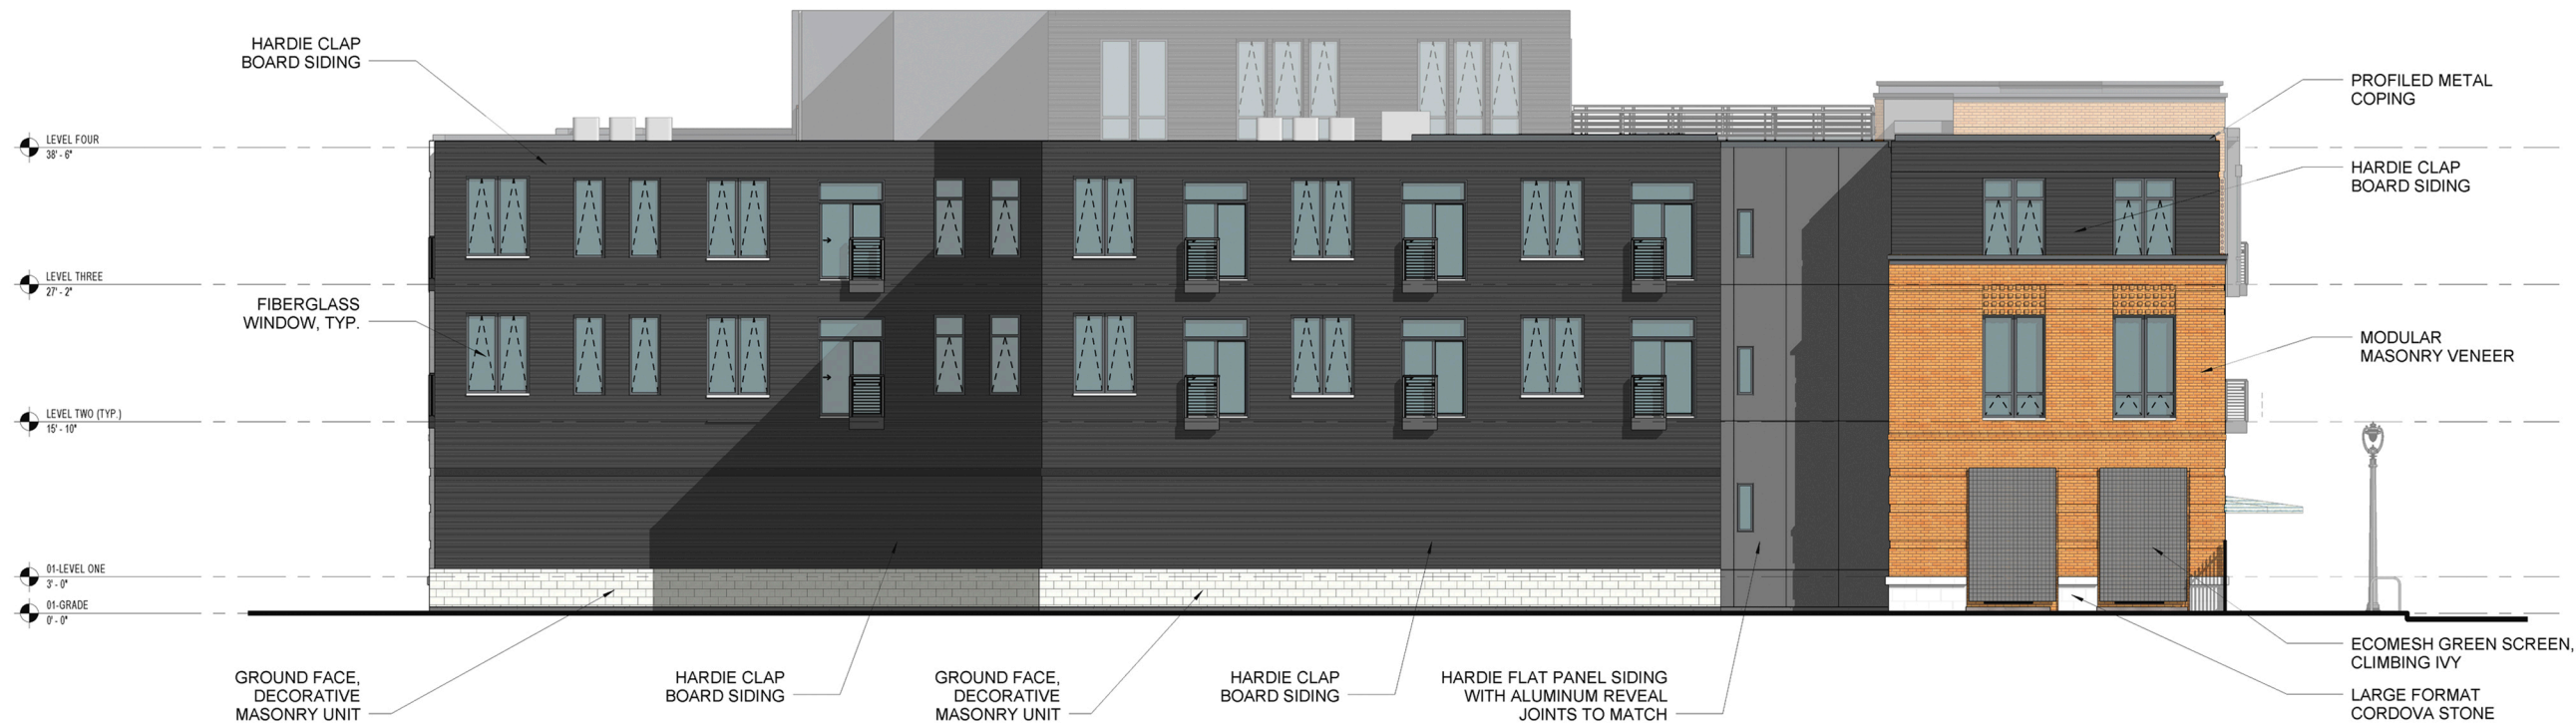

# Keystone on Brady

## SIDE-BY-SIDE COMPARISON OF WEST ELEVATION

Scale: NTS  
Date: 7-14-2016  
Engberg Anderson Project No. 152446.00