SIGN SPECIFICATIONS

[A] - ILLUMINATED LETTERS


Lighting: White LED Voltage: [TBD]

Description: Back-lit; fabricated aluminum


Face Color: Paint black Return Color: Same as face

Installation: Stool off 2" from wall with

spacers

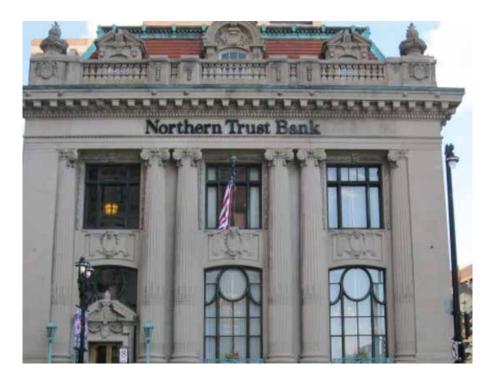

Existing conditions - NTS

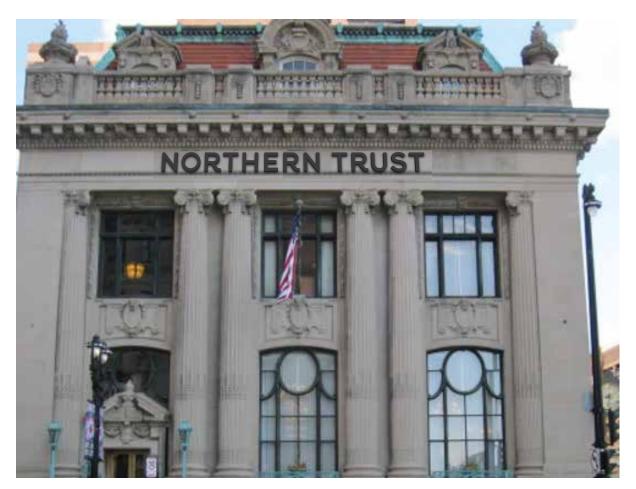

Proposed signage (south elevation) - NTS



Day View



414.453.4010 • www.poblocki.com

This document is owned by and the information contained in it is proprietary to Poblocki Sign Company, LLC. By receipt hereof, the holder agrees not to use the information, disclose it to any third party or reproduce this document without the prior written consent of Poblocki Sign Company, LLC. Holder also agrees to immediately return this document upon request by Poblocki Sign Company, LLC.

This document represents only an approximation of material colors specified. Actual product colors may vary from this print or digital image.

Project

Northern Trust

526 E Wisconsin Milwaukee, WI

Scale: 3/8"=1'-0"

Original Page Size: 11" x 17"

<u>Notes</u>

Revisions

REV DESCRIPTION 01 Update

BY DATE JJ 12/06/16

Rep.: Chuck Admundson

Drawn By: Ryan Karasch Orig. Date: 7.19.16

Sign Loc. No. South

LL-01

Lit Letters Sign. Type

73054

J01

OPP - Project - Job No.