
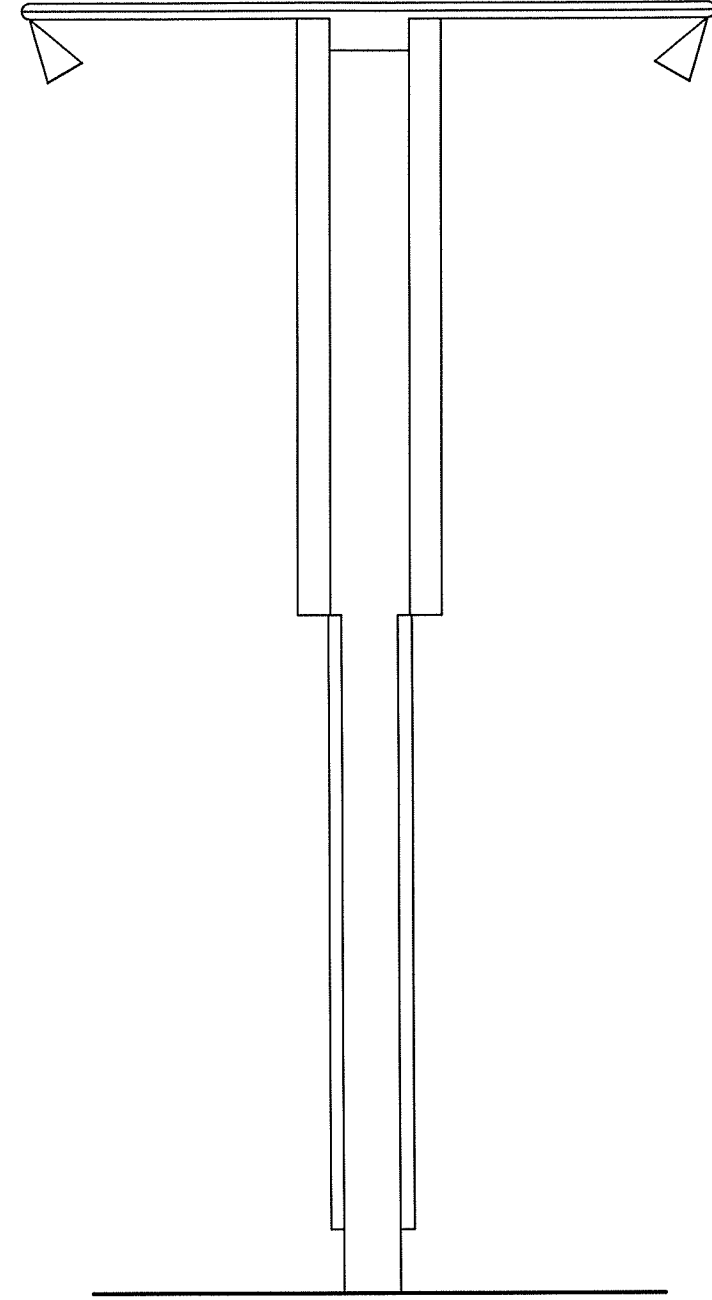


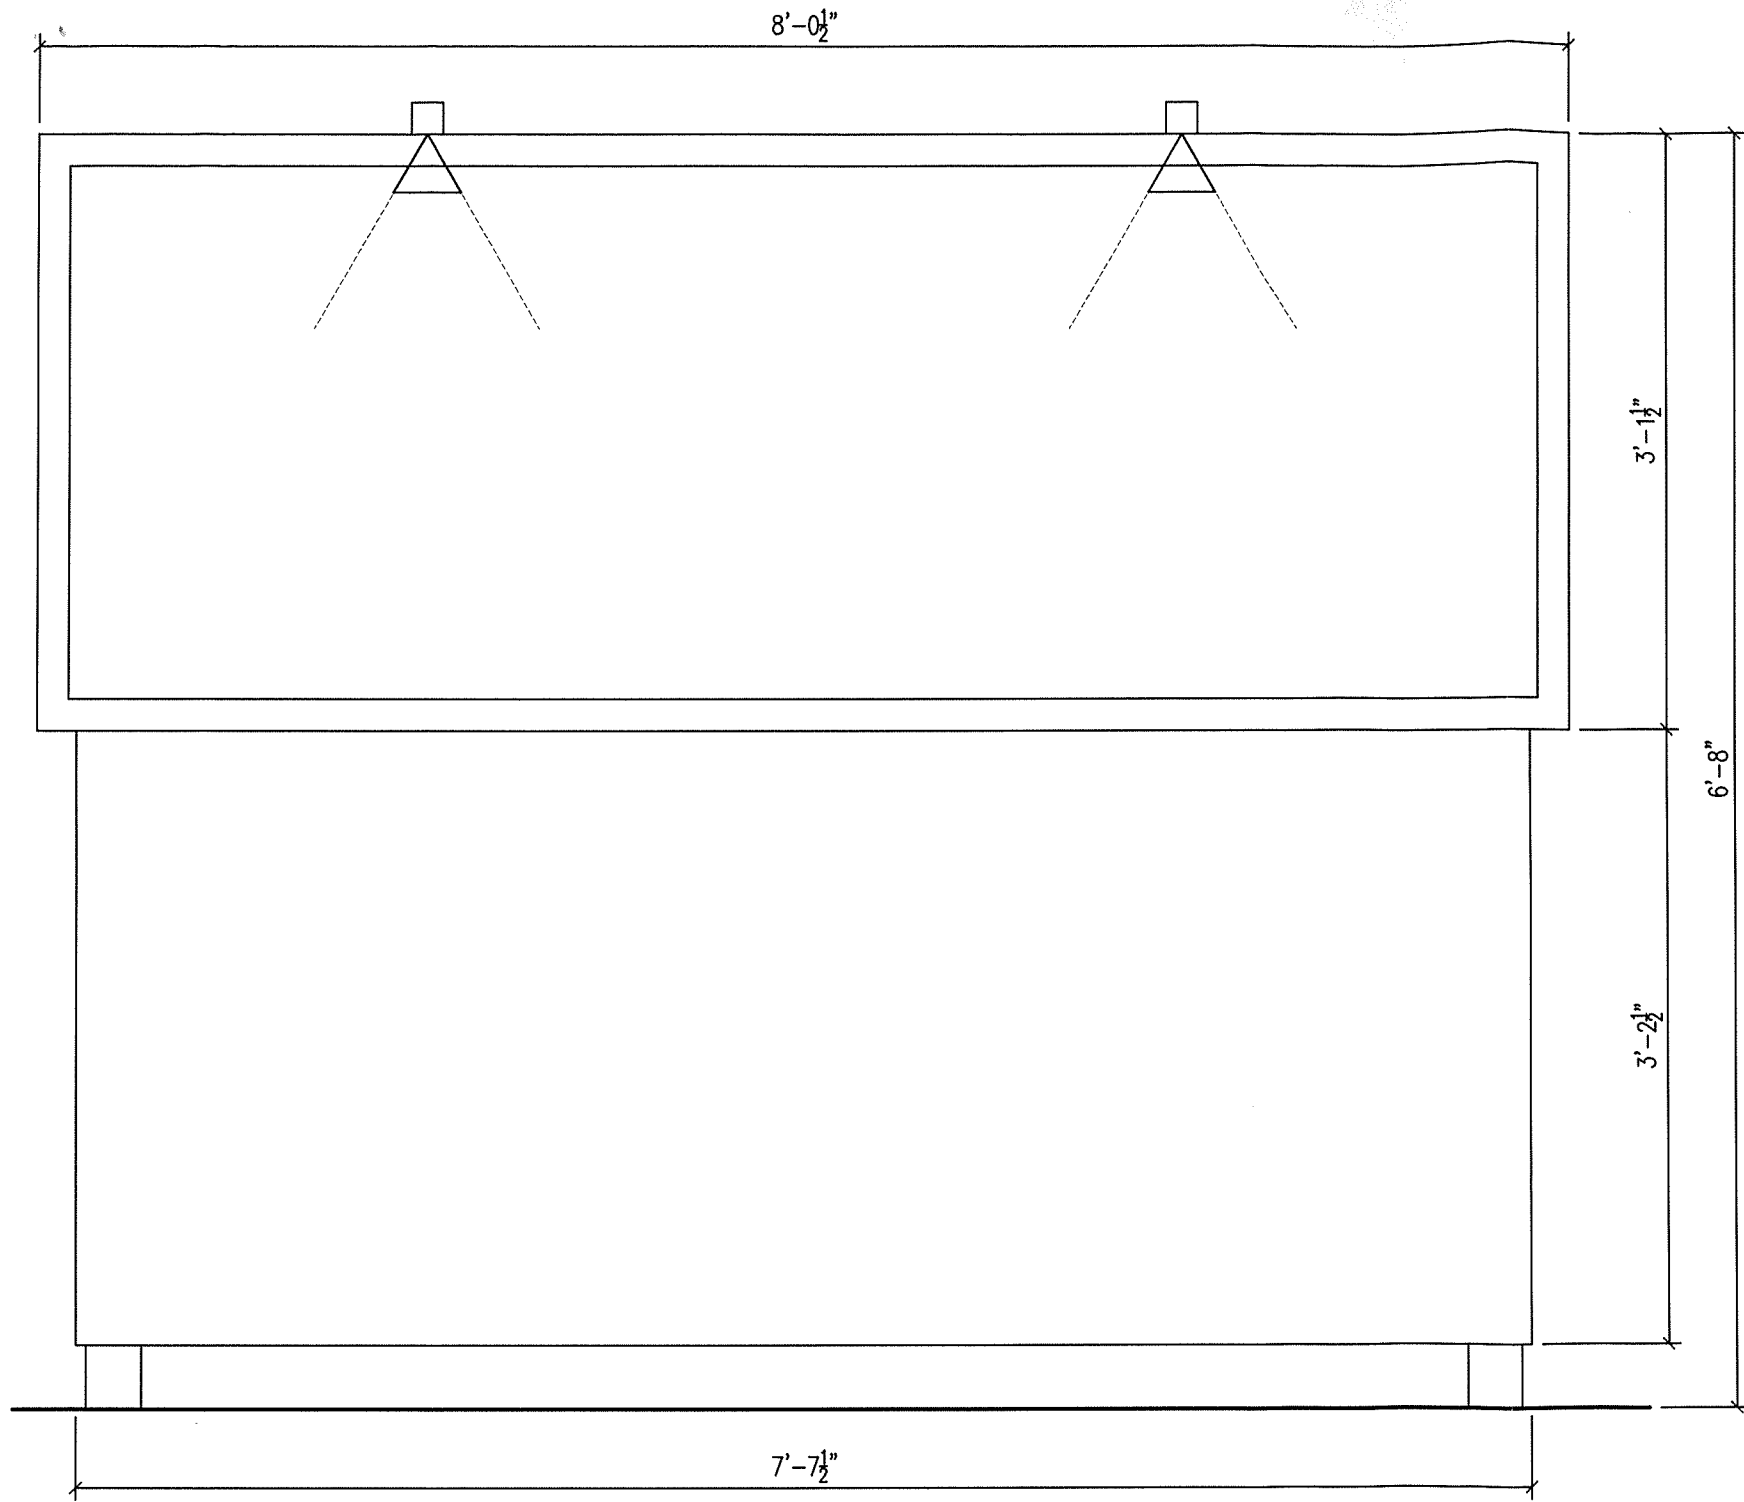


Sign Revamp
Brew City Church
1036 N Van Buren Street
Milwaukee, Wisconsin 53202

Scale: As Shown
Date: 1/24/2017
Drawn by: ARC

ARC Architectural Group, L.L.C.
546 State Street
Racine, Wisconsin 53402
P 262-637-6100
F 262-637-6105
PRINT FILE 'BREWCITYCHURCH_SIGN_01-24-17.DWG'


A1.0

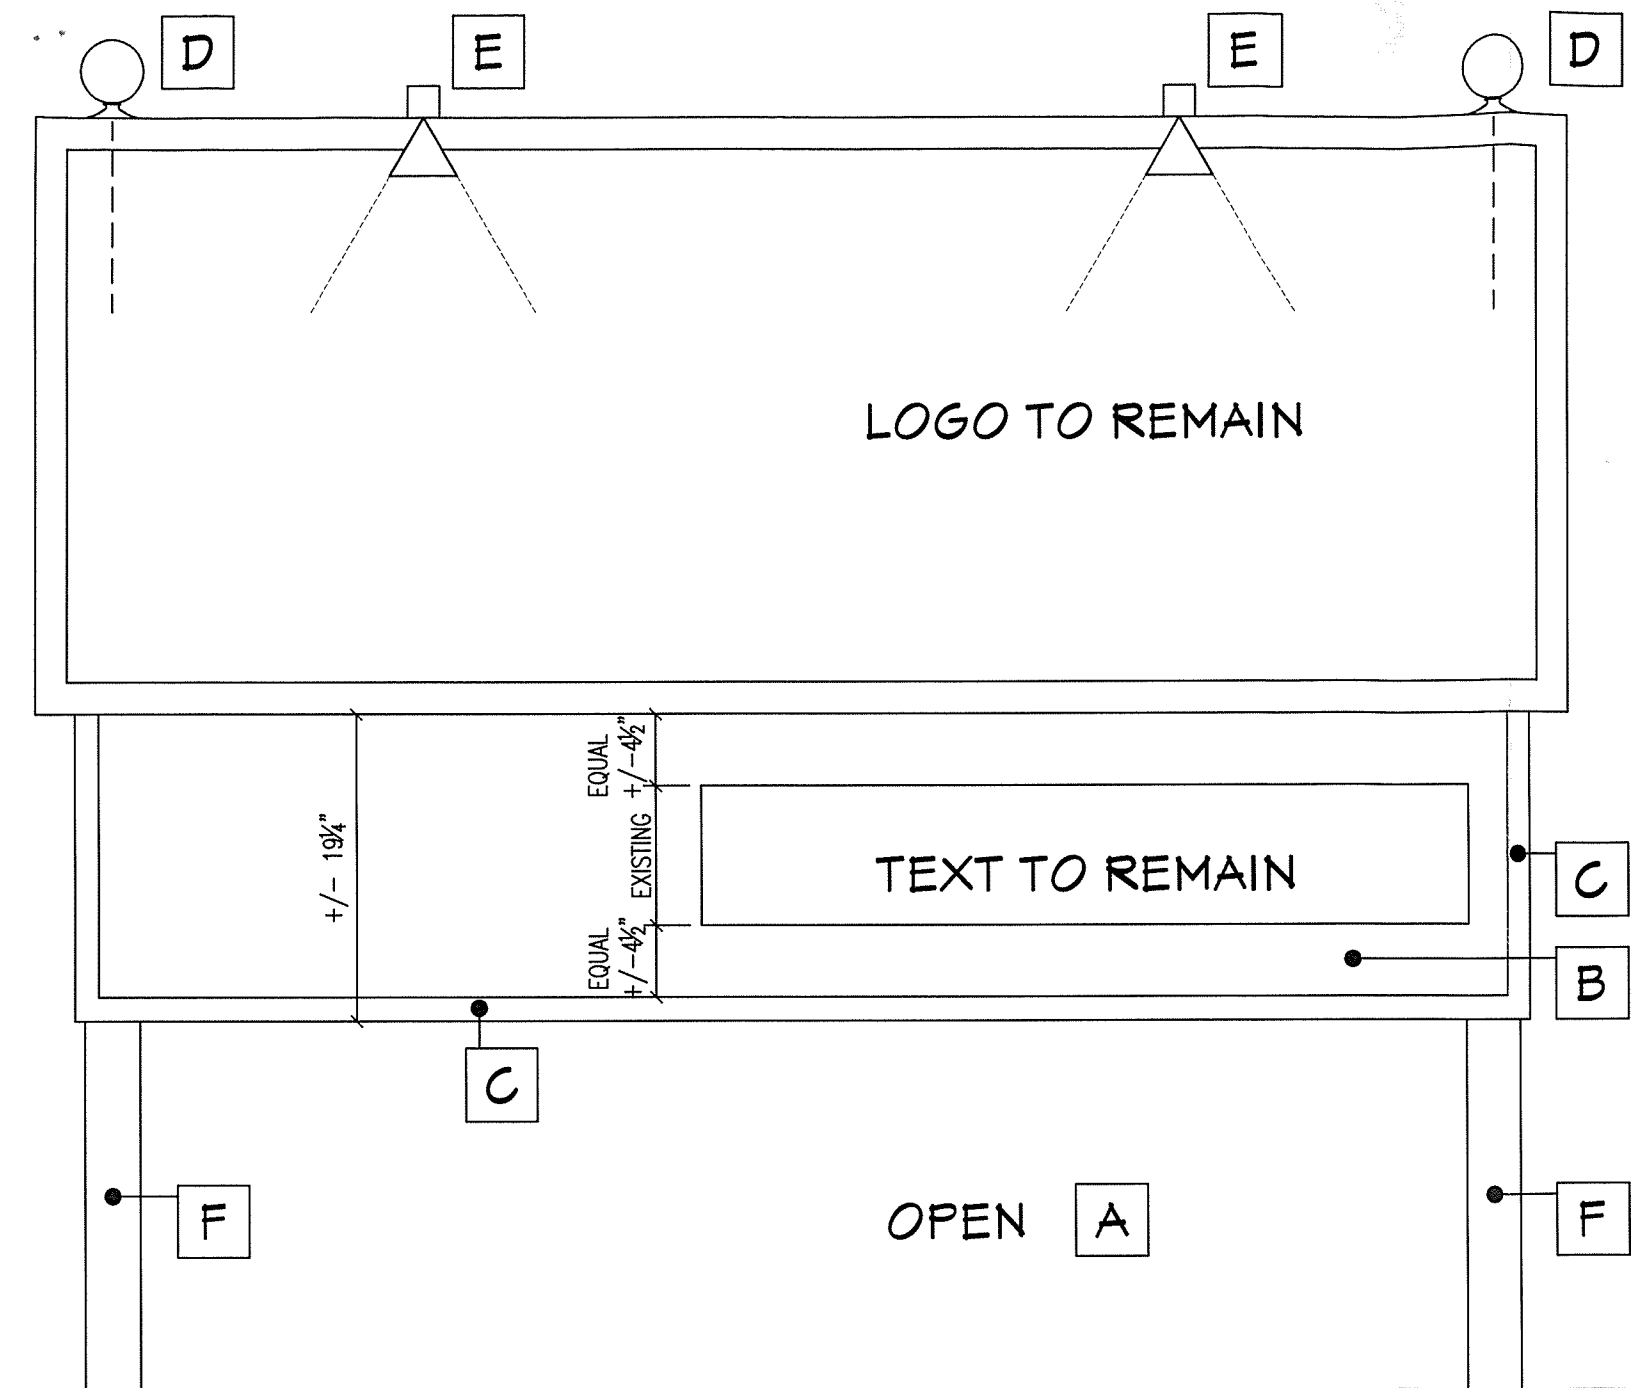

1 New North Elevation
1" = 1'

PLAN NOTES:

- A. Cut & Remove bottom half of Lower Sign Panel.
- B. Upper portion of Lower Sign Panel to remain.
- C. ADD 1.5" wide metal edge trim to match Upper Sign Panel.
Paint to match existing metal edge trim on Upper Sign Panel.
- D. ADD FYRON Polyurethane Finial Ball B4X6.
Mount with dowel set into top of existing 4x4 post;
on treated wood blocking as needed to bring Finial above edge of Upper Sign Panel;
Appropriate Paint finish - White.
- E. Paint Finish - White - on existing lighting fixtures.
- F. Existing 4x4 Posts - new Paint Finish - White.

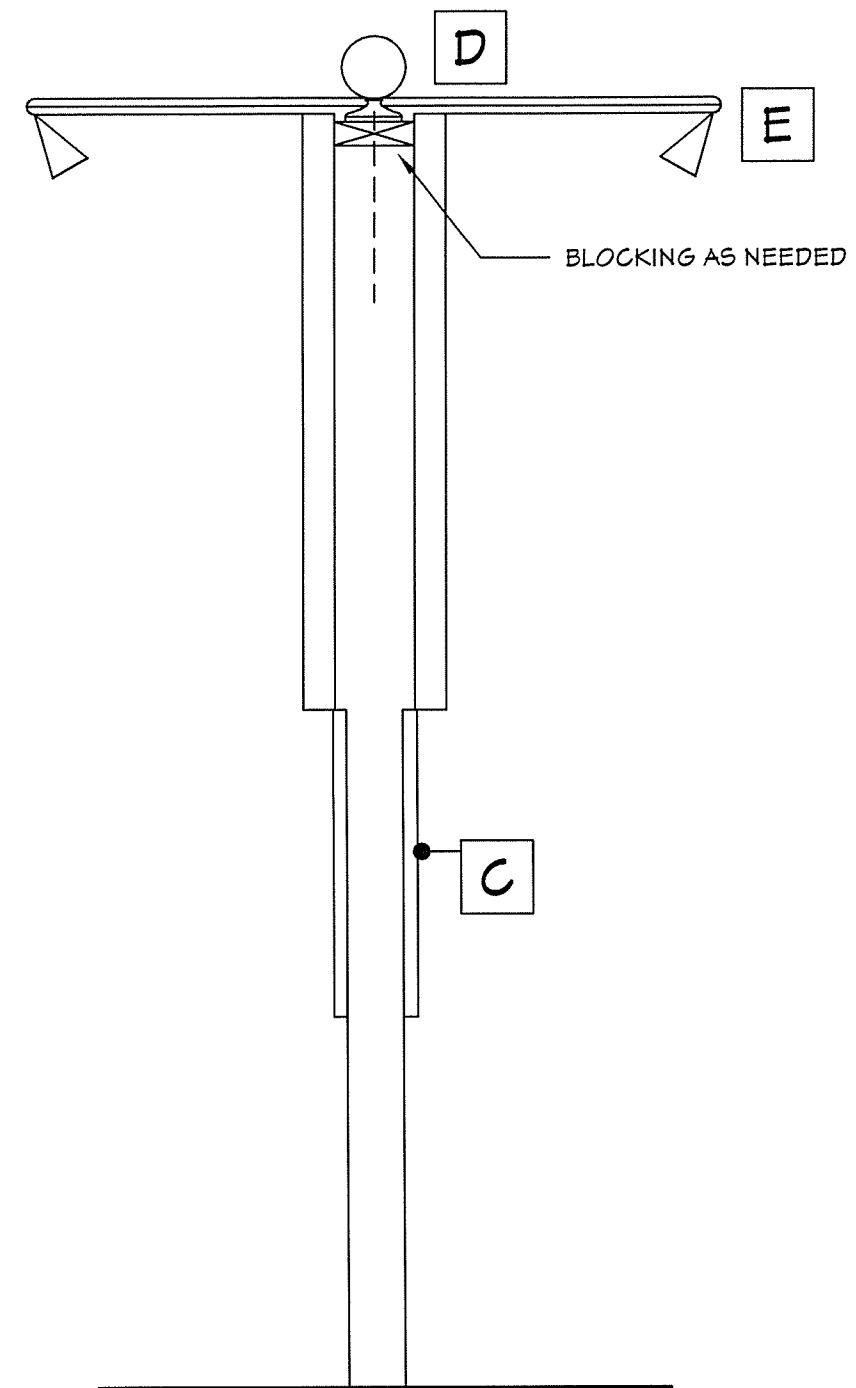

2 New West Elevation
1" = 1'

ARC Architectural Group, L.L.C.
546 State Street P 262-637-6100
Racine, Wisconsin 53402 F 262-637-6105
PRINT FILE 'BREWCITYCHURCH_SIGN_01-24-17.DWG'

Scale: As Shown
Date: 1/24/2017
Drawn by: ARC

Sign Revamp
Brew City Church
1036 N Van Buren Street
Milwaukee, Wisconsin 53202

A1.1