
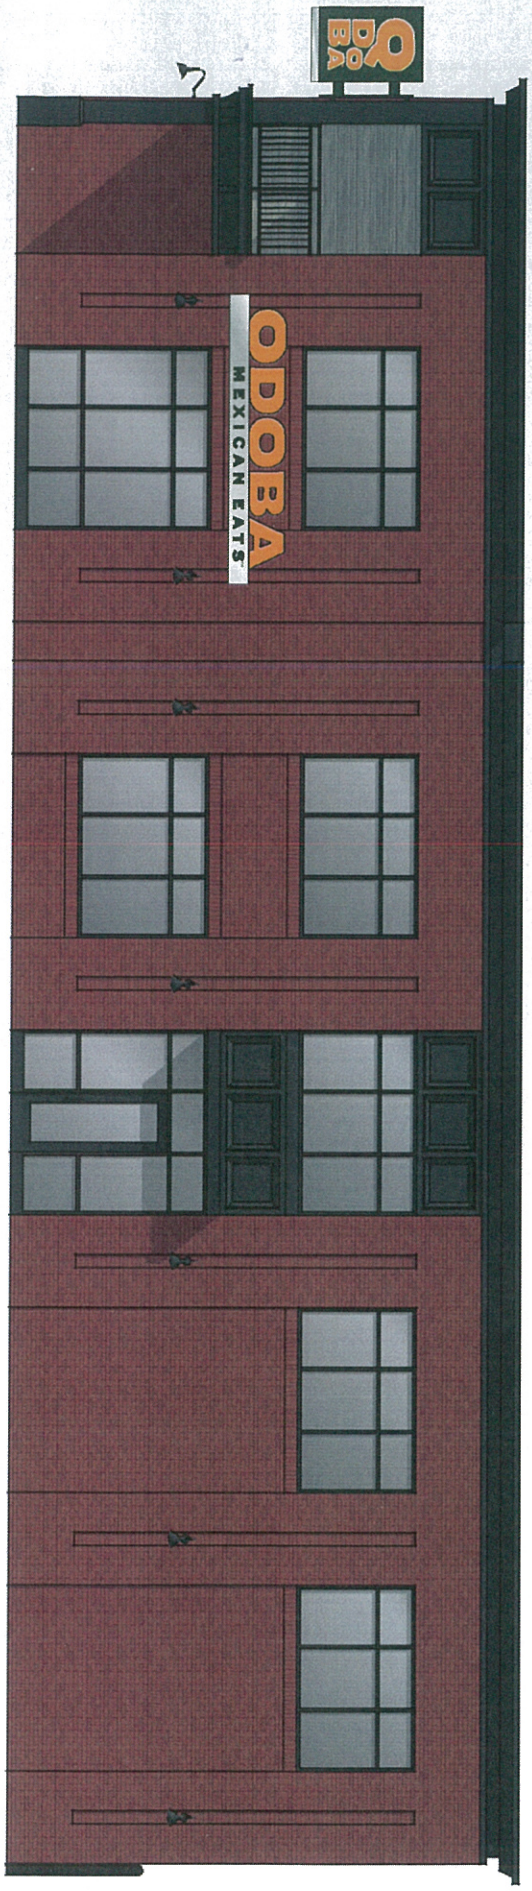
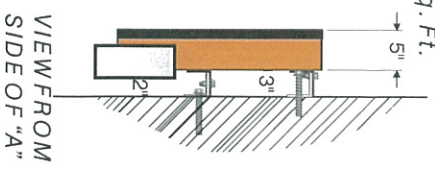


Q43 CUSTOM CHANNEL LETTERS

1/2" = 1' - 0" SCALE
43 Sq. Ft.

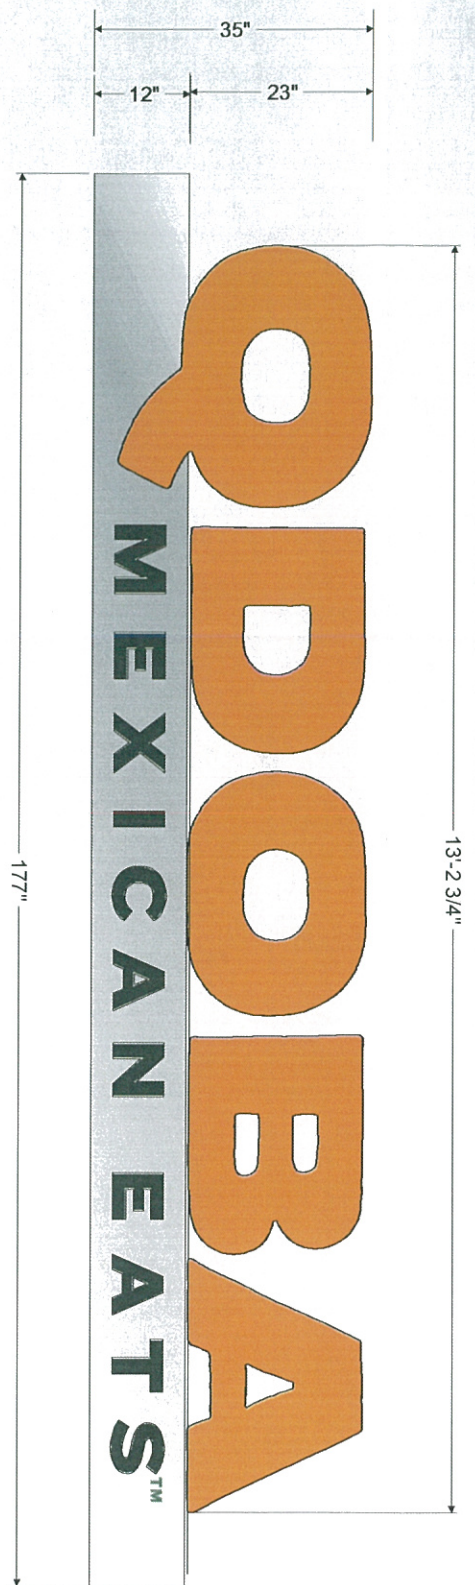

East Elevation

SignEffectz, Inc
SIGN / LIGHTING
www.signeffectz.com

CUSTOMER:
Qdoba
1348 E. Brady St.
Milwaukee WI 53202

Signature: _____
Date: _____

DISCLAIMER:
This is an original design created by Sign Effectz. The submitted design protected under copyright laws of the United States Code. You agree not to copy, photograph, hand by you with any other means, or otherwise reproduce the design without the written consent of Sign Effectz.

REVISIONS:

Rev	By	Date
Rev A		
Rev B		
Rev C		
Rev D		
Rev E		
Rev F		

DRAWING:
13042070-01
Order #:
Date: 01/29/17
Sales: DLN Drawn by: DLN
Scale: 1/2"=1'



End View

Fabricated aluminum filler sand, prime and paint Dark Green

Routed .125 sheet aluminum faces with push thru White Plexiglas overlaid with Odoba Orange

Internally illuminated with White LED's

Fabricated Brushed aluminum accent and reveal

Route out push thru 3/4" thick White Plexiglas "Mexican Eats"



Face View



5743C Green




2012C Orange


3/4" thick Push Thru White Plex



Brushed aluminum

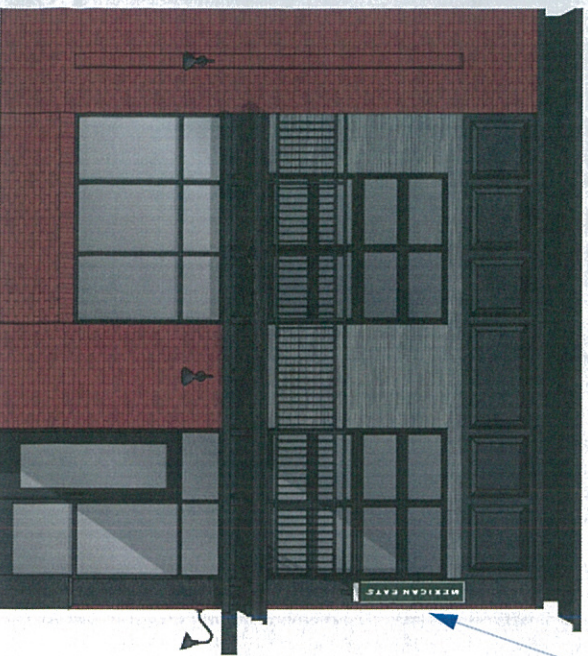

South Elevation

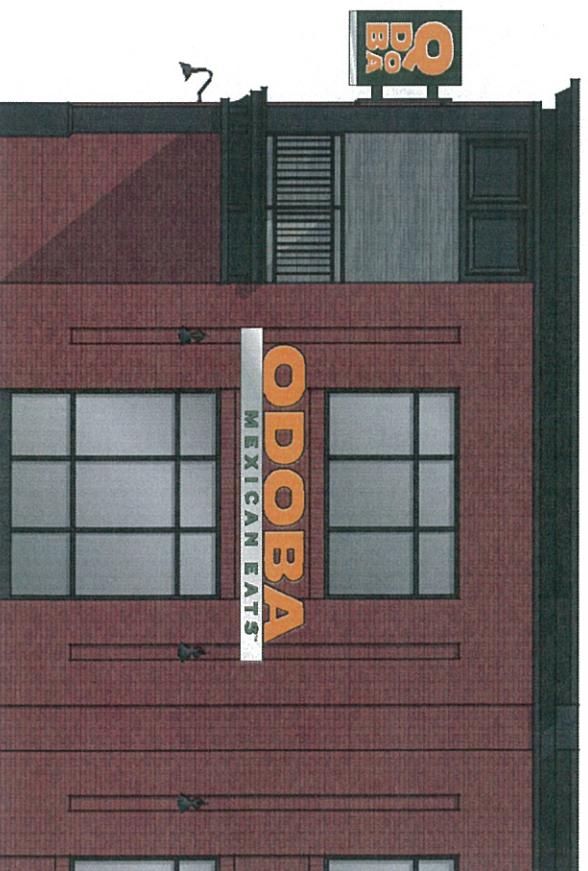

East Elevation

SignEffectz, Inc

SIGN / LIGHTING

www.signeffectz.com

CUSTOMER:

Odoba
1348 E. Brady St.
Milwaukee WI 53202

Signature: _____

Date: _____

DISCLAIMER:

This is an original design created by Sign Effectz. The submitted design protected under copyright laws of the United States. No part of this design may be reproduced, modified or share directly or indirectly any of the foregoing third party to do any of the foregoing without the written consent of Sign Effectz.

REVISIONS:

Rev	By	Date
Rev A	By	Date
Rev B	By	Date
Rev C	By	Date
Rev D	By	Date
Rev E	By	Date

DRAWING:

13042070-01

Order #:

Date: 01/29/17

Sales: DLN Drawn by: DLN

Scale: 1/2"=1'