

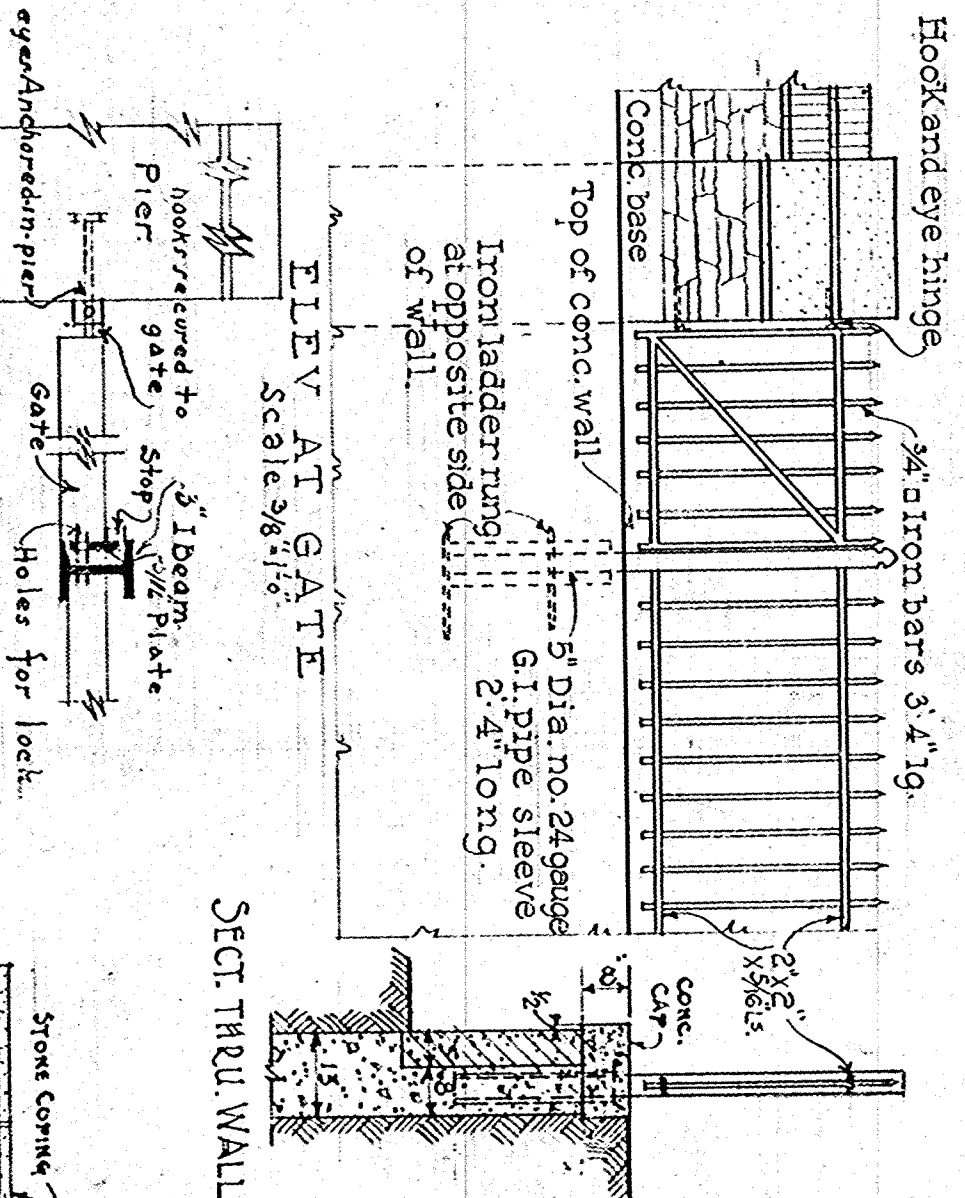
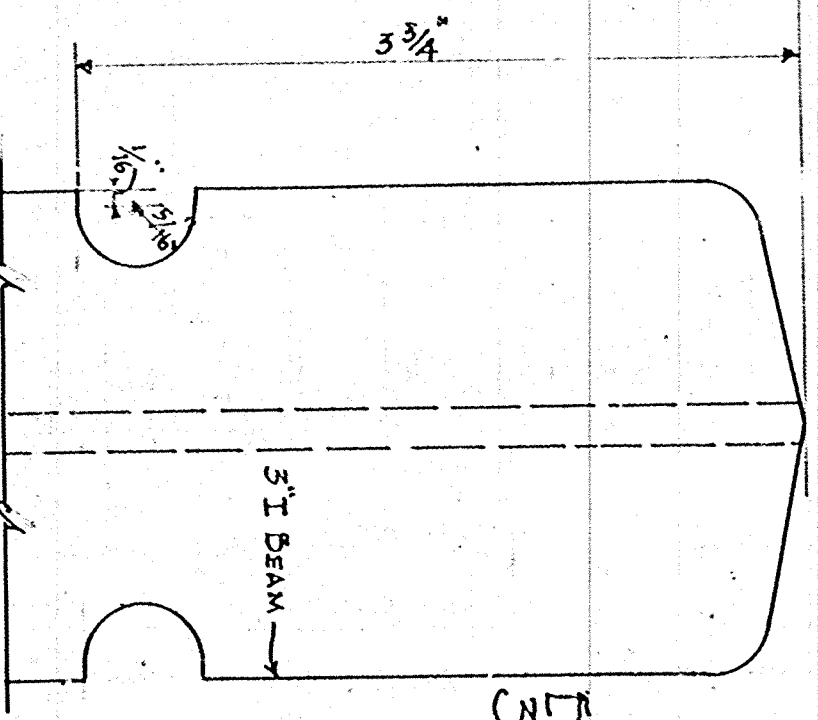
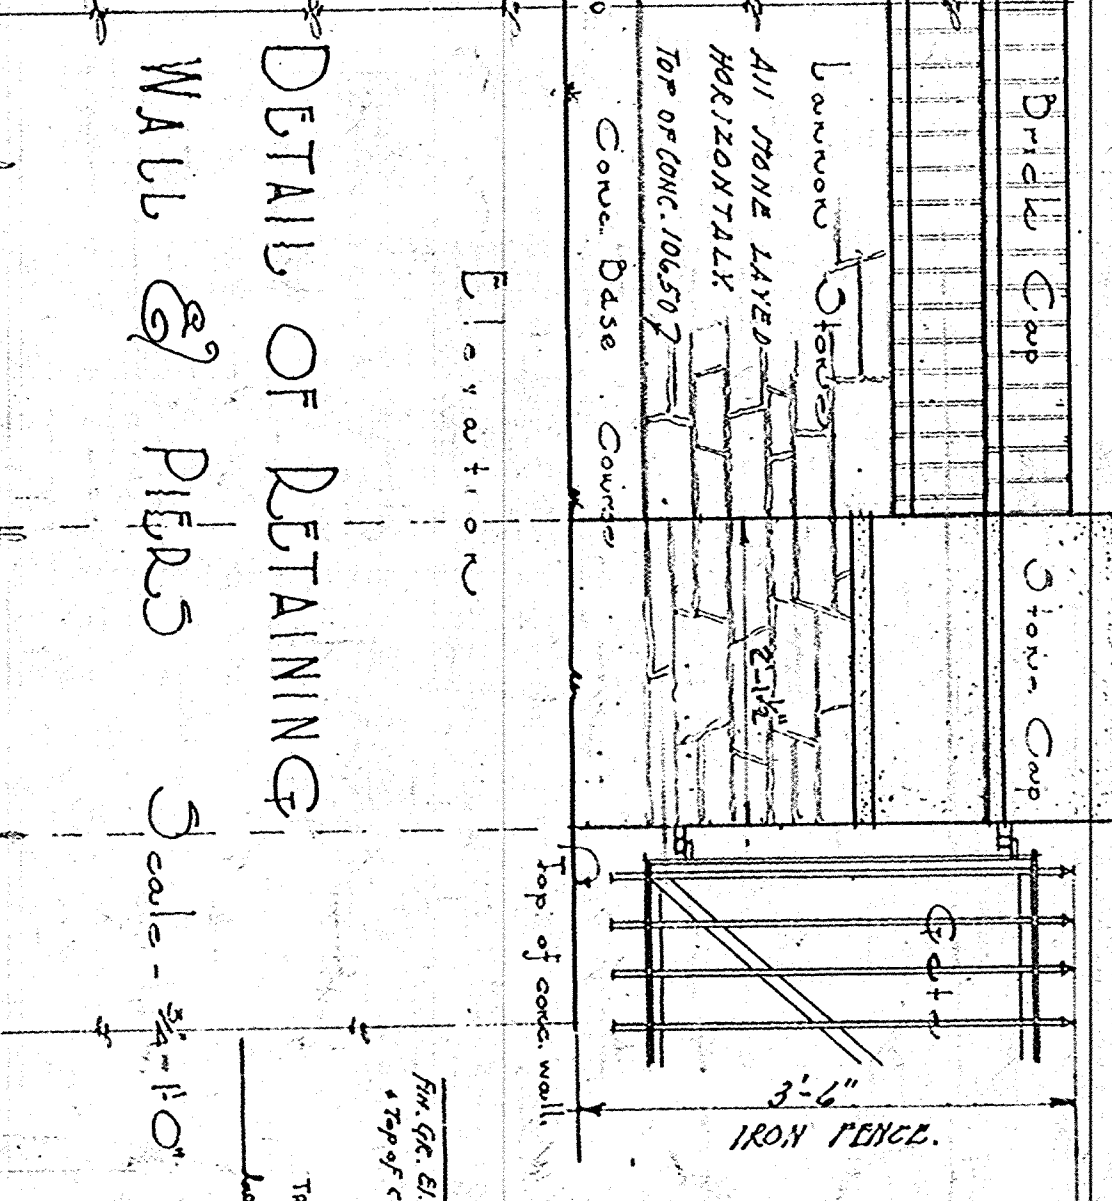


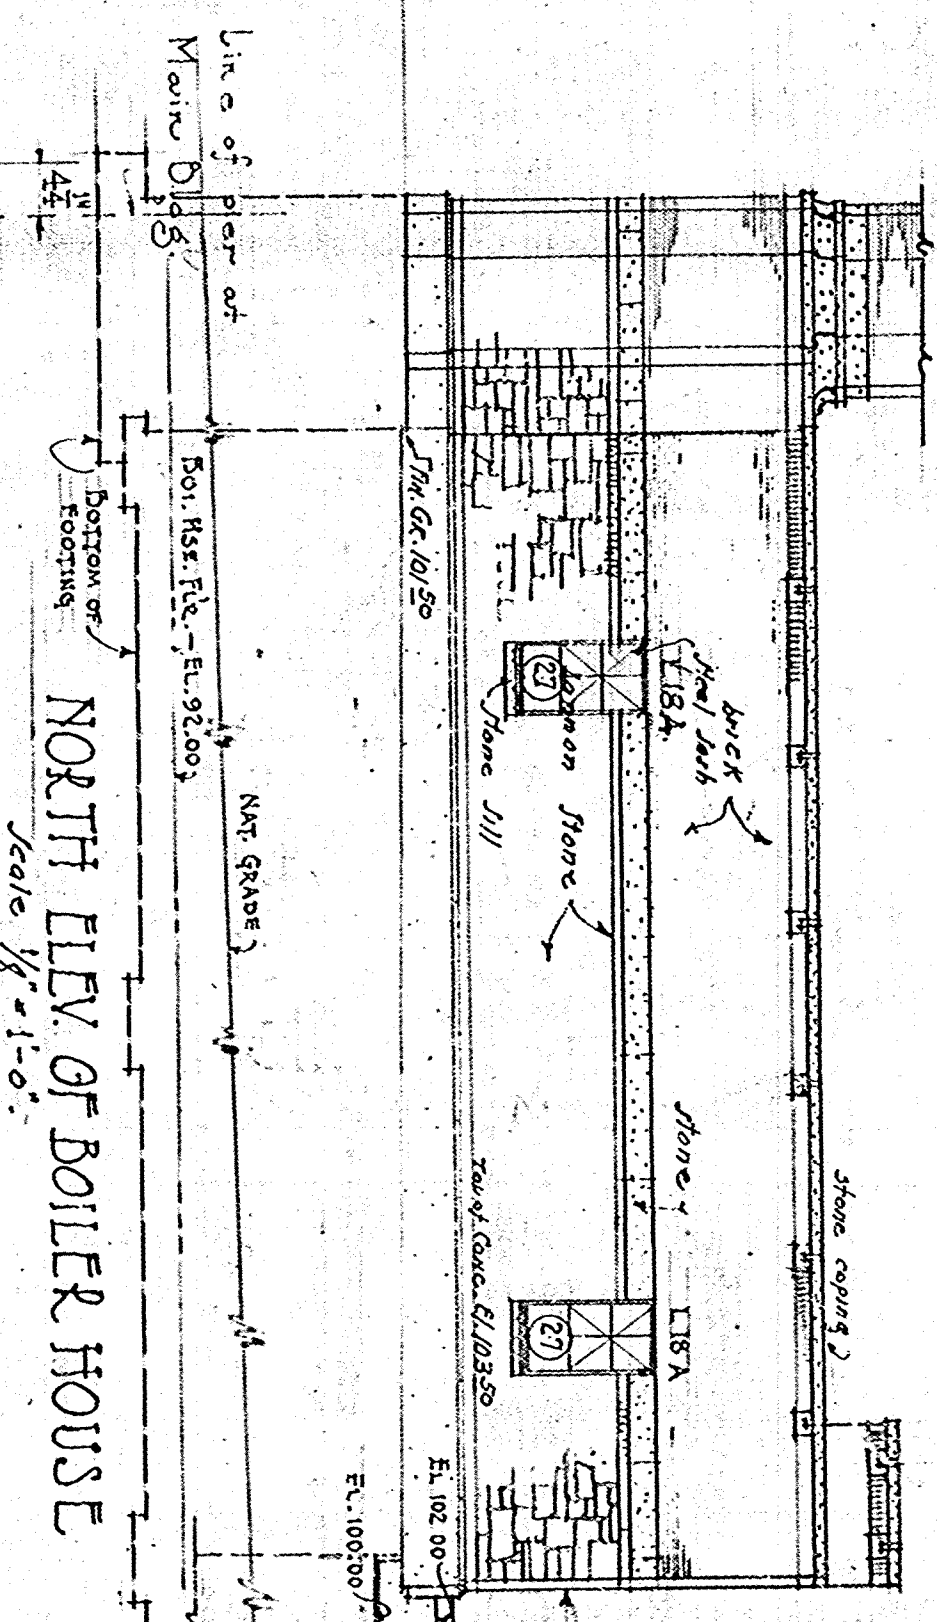

DETAILS OF IRON FENCE AT SOUTH ELEVATION.

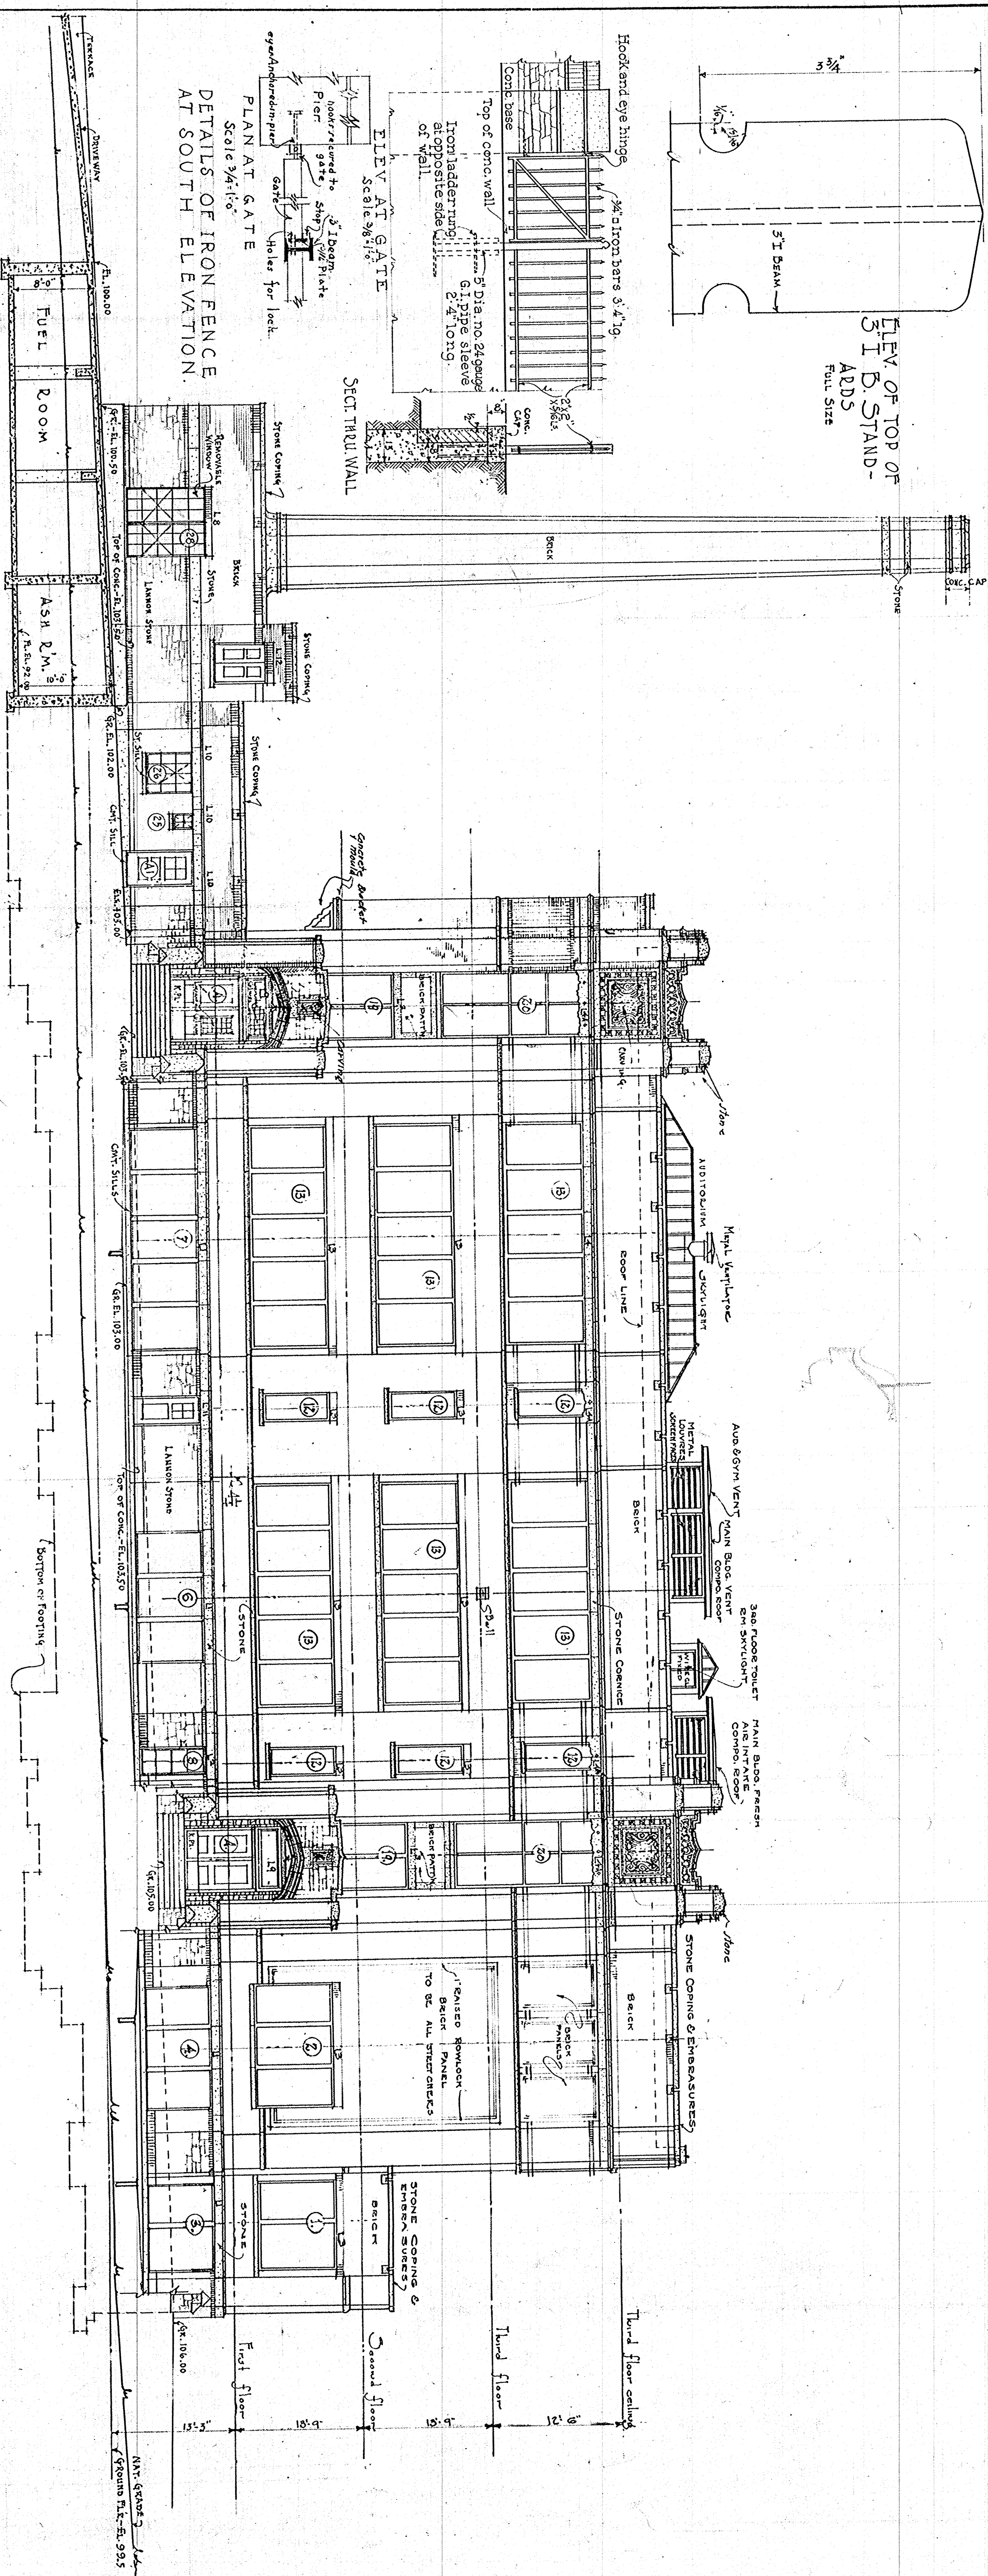

NORTH ELEVATION & SECTION D-D (LOOKING SOUTH)

DATE	REVISION
AUG 10 1924	
DESIGNED BY	
DRAWN BY	
CHECKED BY	
APPROVED BY	
TOWNSEND SCHOOL	
NO. 104	
9	