


N WARREN AVE

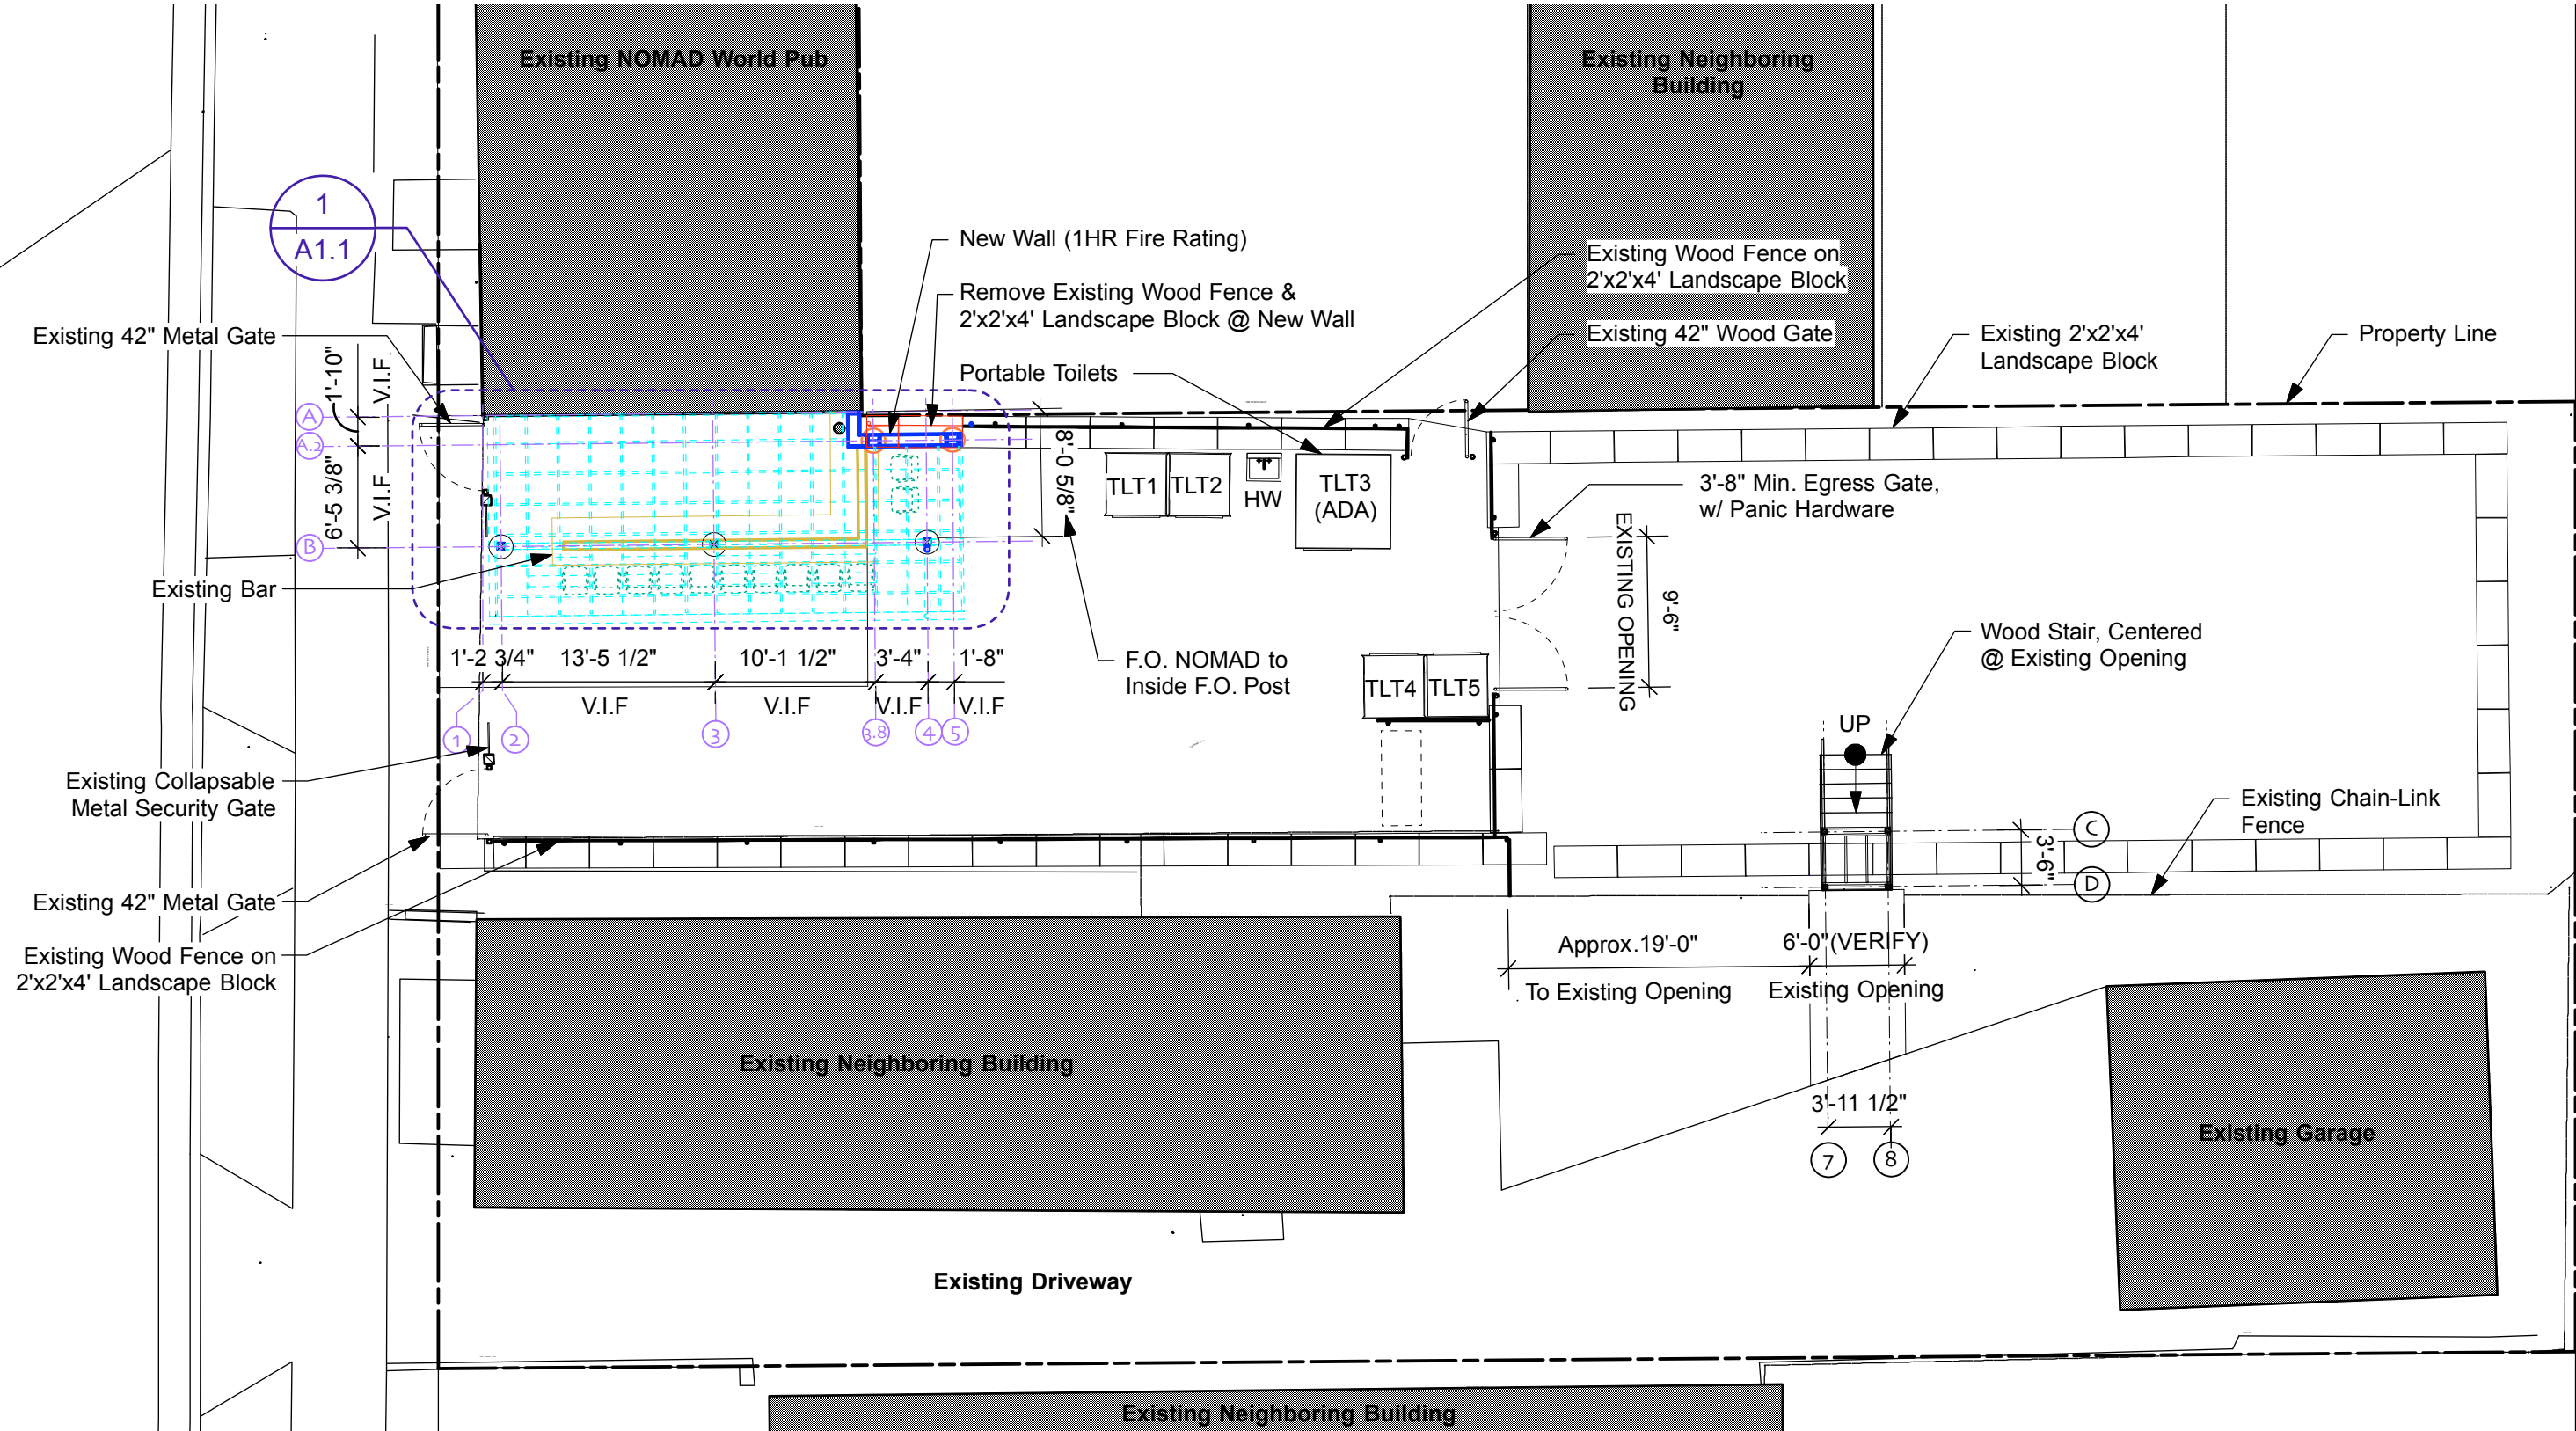

1
A1.0



SITE PLAN
Scale: 3/32" = 1'-0"



Existing Wall (4HR FIRE RATING):
Existing Multi-Wythe Masonry Walls,
12" Thick F-F (T720.1(2) #1-1.2)

New Wall (1HR FIRE RATING):
UL No. U305 Equivalent Assembly
1x Cedar Siding on
5/8" Type-X GYP BD,
Exterior Grade (Both Sides) on
2x PT Wood Framing on
W8x21 Steel Columns
(Remove Existing Fence & Landscape
Block @ New Wall)

(2) New Concrete Footings:
- 18" Dia. Concrete Sonotubes
- 5'-0" Below Grade
- W8x21 Steel Columns
(E-W Orientation), Embedd 4'-0"

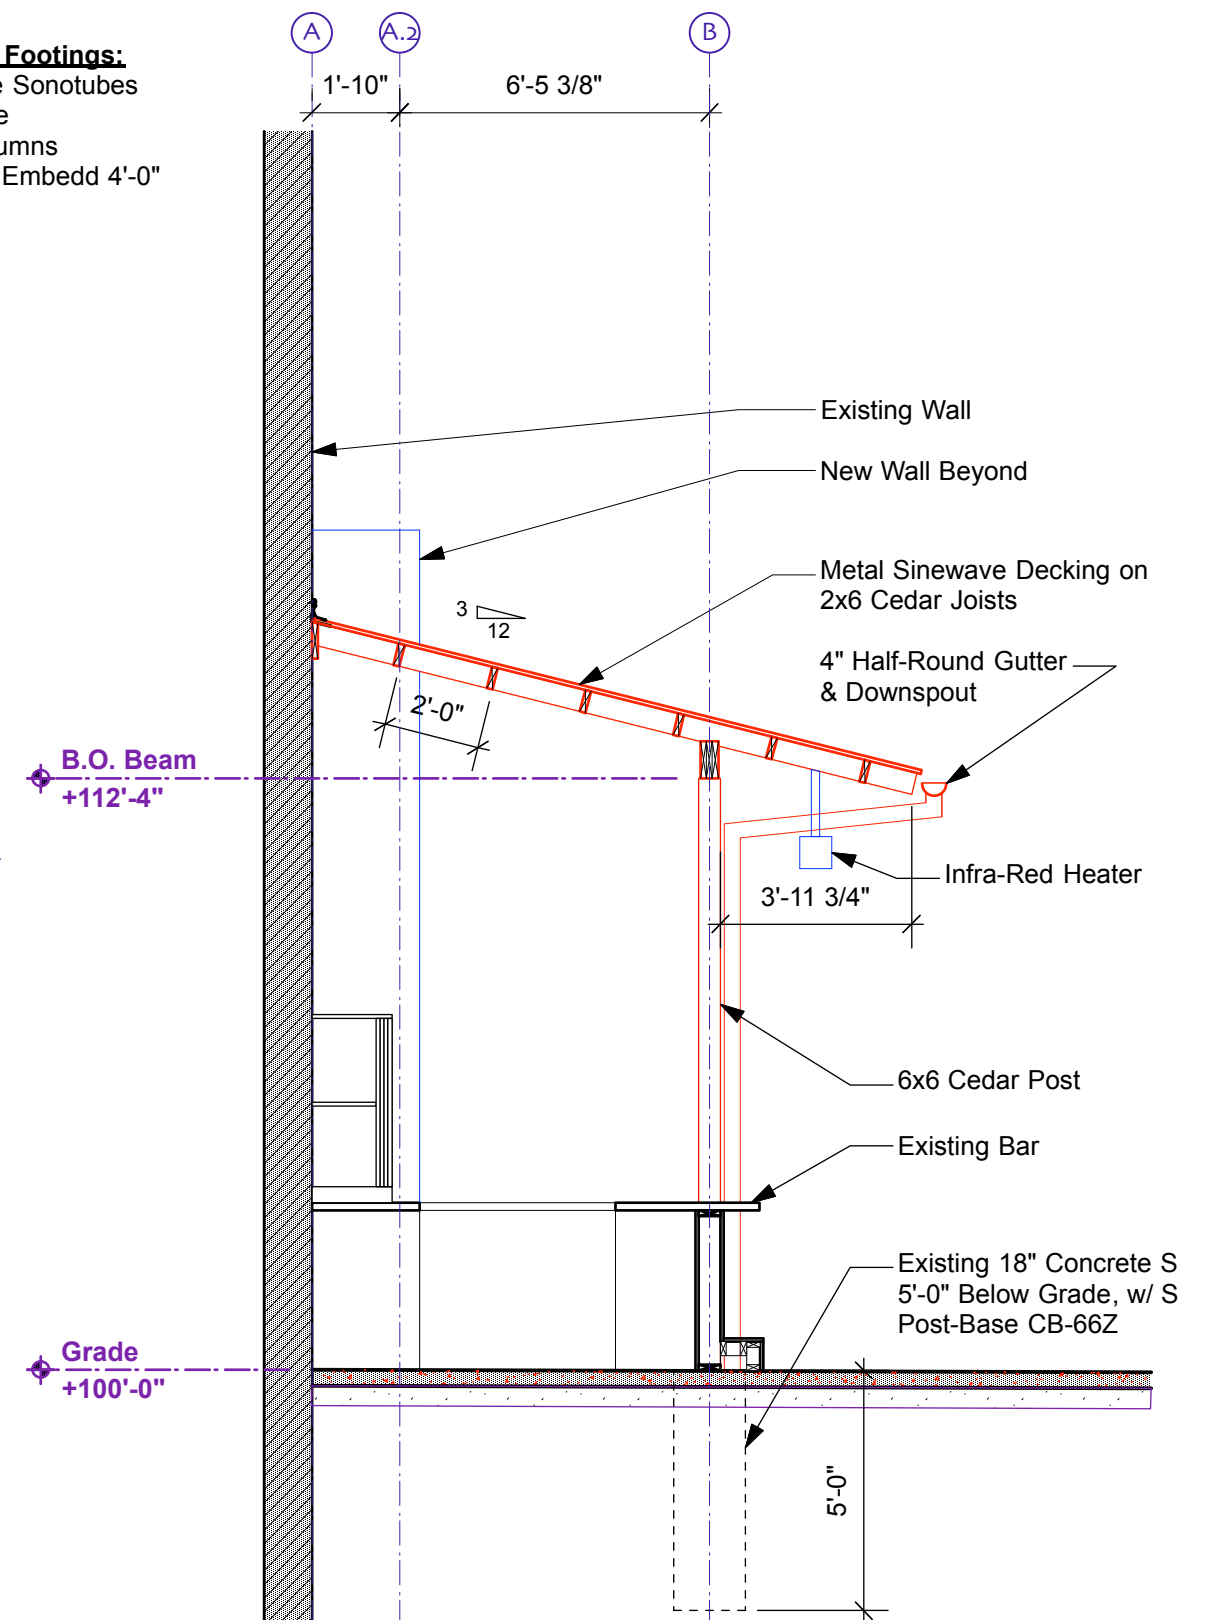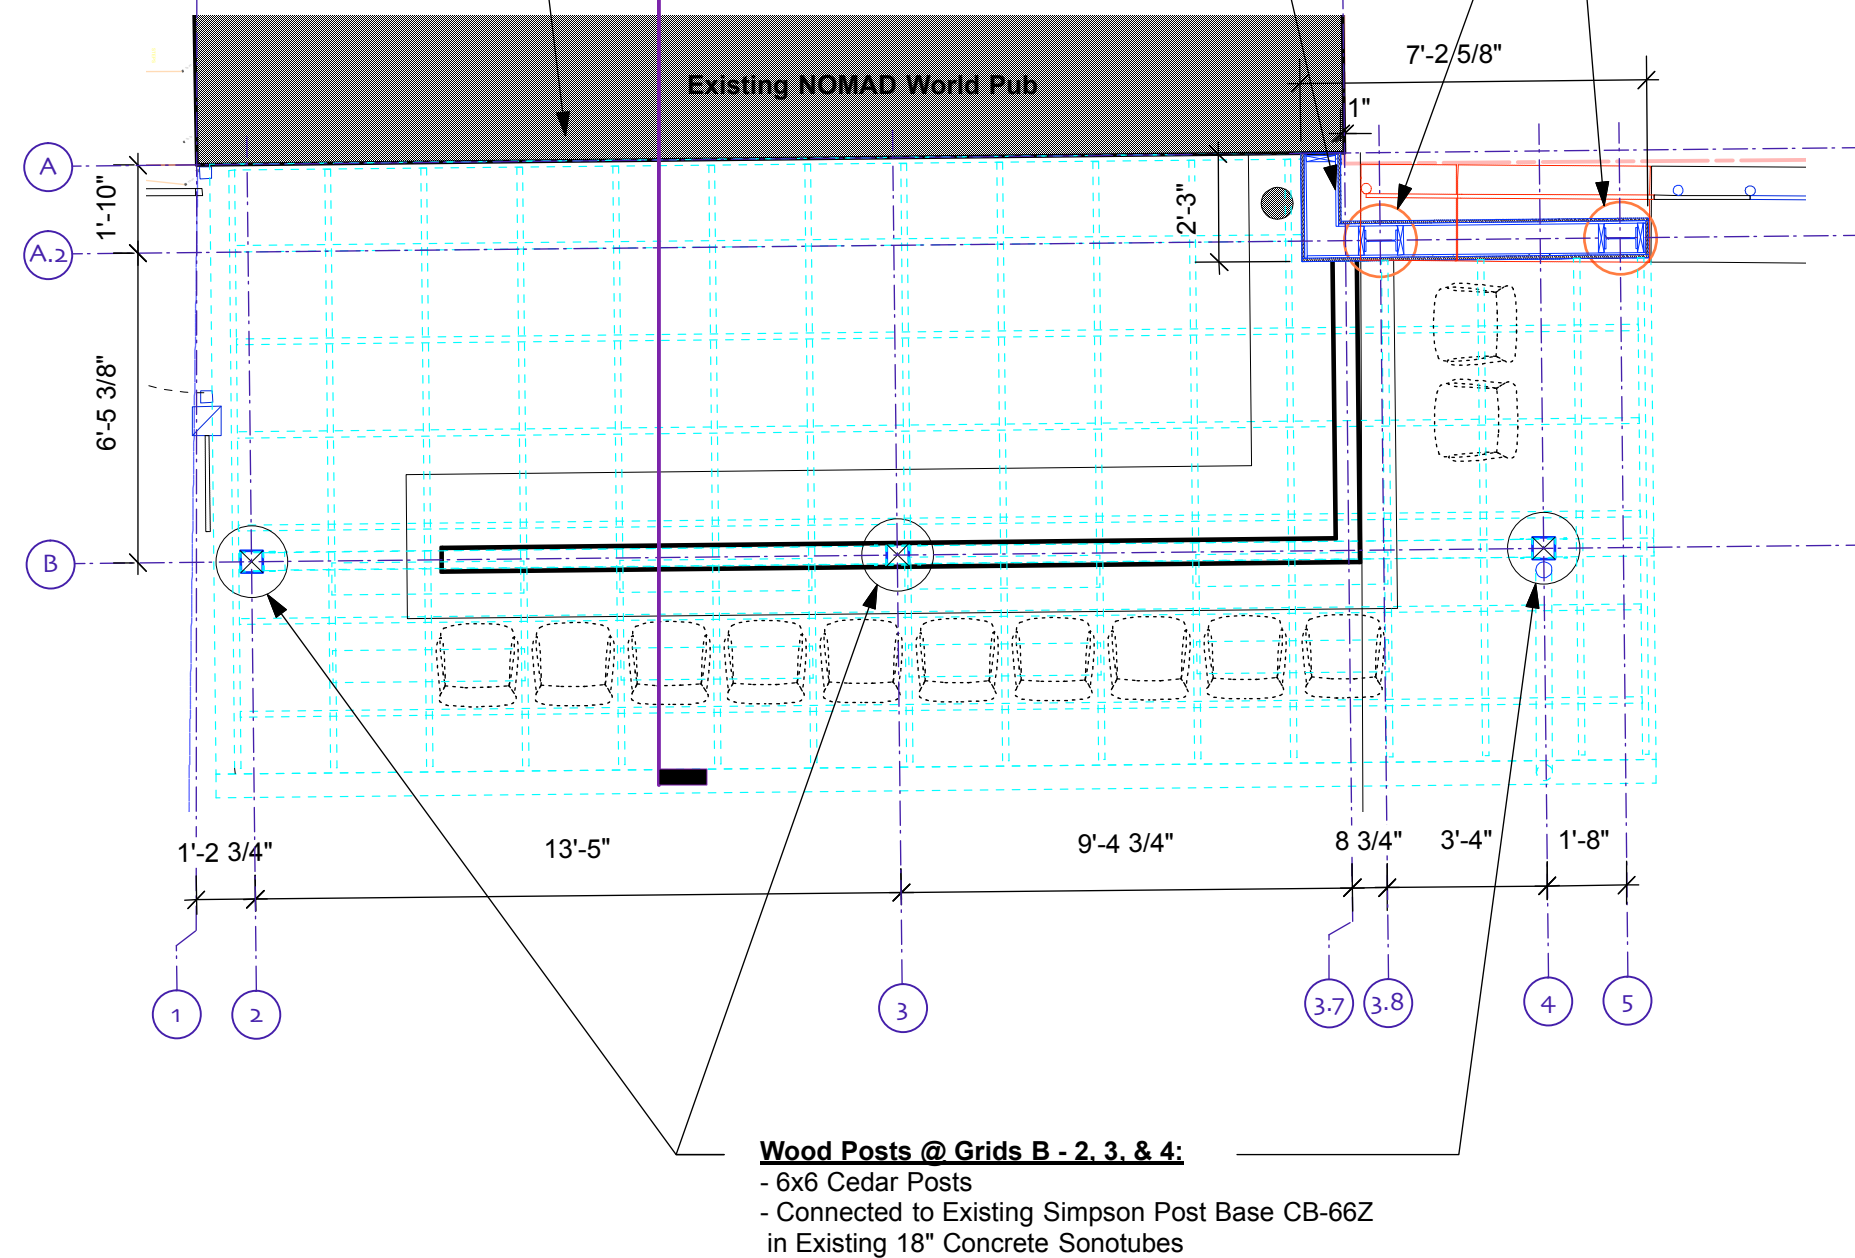

1 **BACK BAR CANOPY PLAN**
A1.1 Scale: 1/4" = 1'-0"

2 **BACK BAR CANOPY SECTION - LOOKING EAST**
A1.1 Scale: 1/4" = 1'-0"



1 **BACK BAR CANOPY - FROM WARREN AVE (LOOKING EAST)**
A2.0 Scale: NTS



From E. Warren Ave, Looking East

1

A3.0

EXISTING PHOTO - WARREN AVE

Scale: NTS



From E. Warren Ave, Looking East

2

A3.0

EXISTING PHOTO - OUTDOOR BAR

Scale: NTS