

DETAILED PLANNED DEVELOPMENT

UWM RESIDENCE HALL

PROJECT TEAM

DEVELOPER
MANDEL GROUP, INC
UWM REAL ESTATE FOUNDATION

ARCHITECT
HAMMEL, GREEN and ABRAHAMSON, INC

M/E/P ENGINEERS
IVEIST LLC
GEIGER ENGINEERING INC
ALPINE PLUMBING INC

CIVIL ENGINEERS
LANDCRAFT SURVEY & ENGINEERING, INC

LANDSCAPE DESIGN
GARLAND ALLIANCE

SHEET INDEX

DPD-0 COVER SHEET/PROJECT TEAM/SHEET INDEX/LOCATION MAP
DPD-1 PLAT OF SURVEY - EXISTING
DPD-2 VICINITY MAP
DPD-3 PROPOSED SITE PLAN
DPD-4 PROPOSED UTILITY PLAN
DPD-5 PROPOSED GRADING PLAN
DPD-6 PROPOSED PLANTING PLAN
DPD-7 PROPOSED BUILDING ELEVATIONS
DPD-8 PROPOSED BUILDING ELEVATIONS
DPD-9 PROPOSED SIGNAGE PLAN AND ELEVATIONS
DPD-10 SITE PHOTOGRAPHY



RENDERED VIEW OF SOUTH EAST CORNER



LOCATION MAP




PROJECT TITLE:
UWM RESIDENCE HALL

PROJECT LOCATION:
**1436 E. North Avenue
MILWAUKEE, WI 53211**

REVISION HISTORY - THIS SHEET

DETAILED PLANNED DEVELOPMENT


SHEET TITLE:
COVER SHEET/PROJECT
TEAM/SHEET INDEX/
LOCATION MAP

 

SCHEMATIC DESIGN

DPD-0

© COPYRIGHT HANNET GREEN AND ABRAHAMSON INC

 


REVISION HISTORY - THIS SHEET


DETAILED PLANNED DEVELOPMENT

SHEET TITLE:
— SITE PLAN


 COMM. NO. 2588-004-00
 SCALE _____
 DATE 11-19-08
 DRAWN _____
SCHEMATIC DESIGN
 DPD-3

© COPYRIGHT HANUEL GREEN AND ABRAHAMSON, INC.

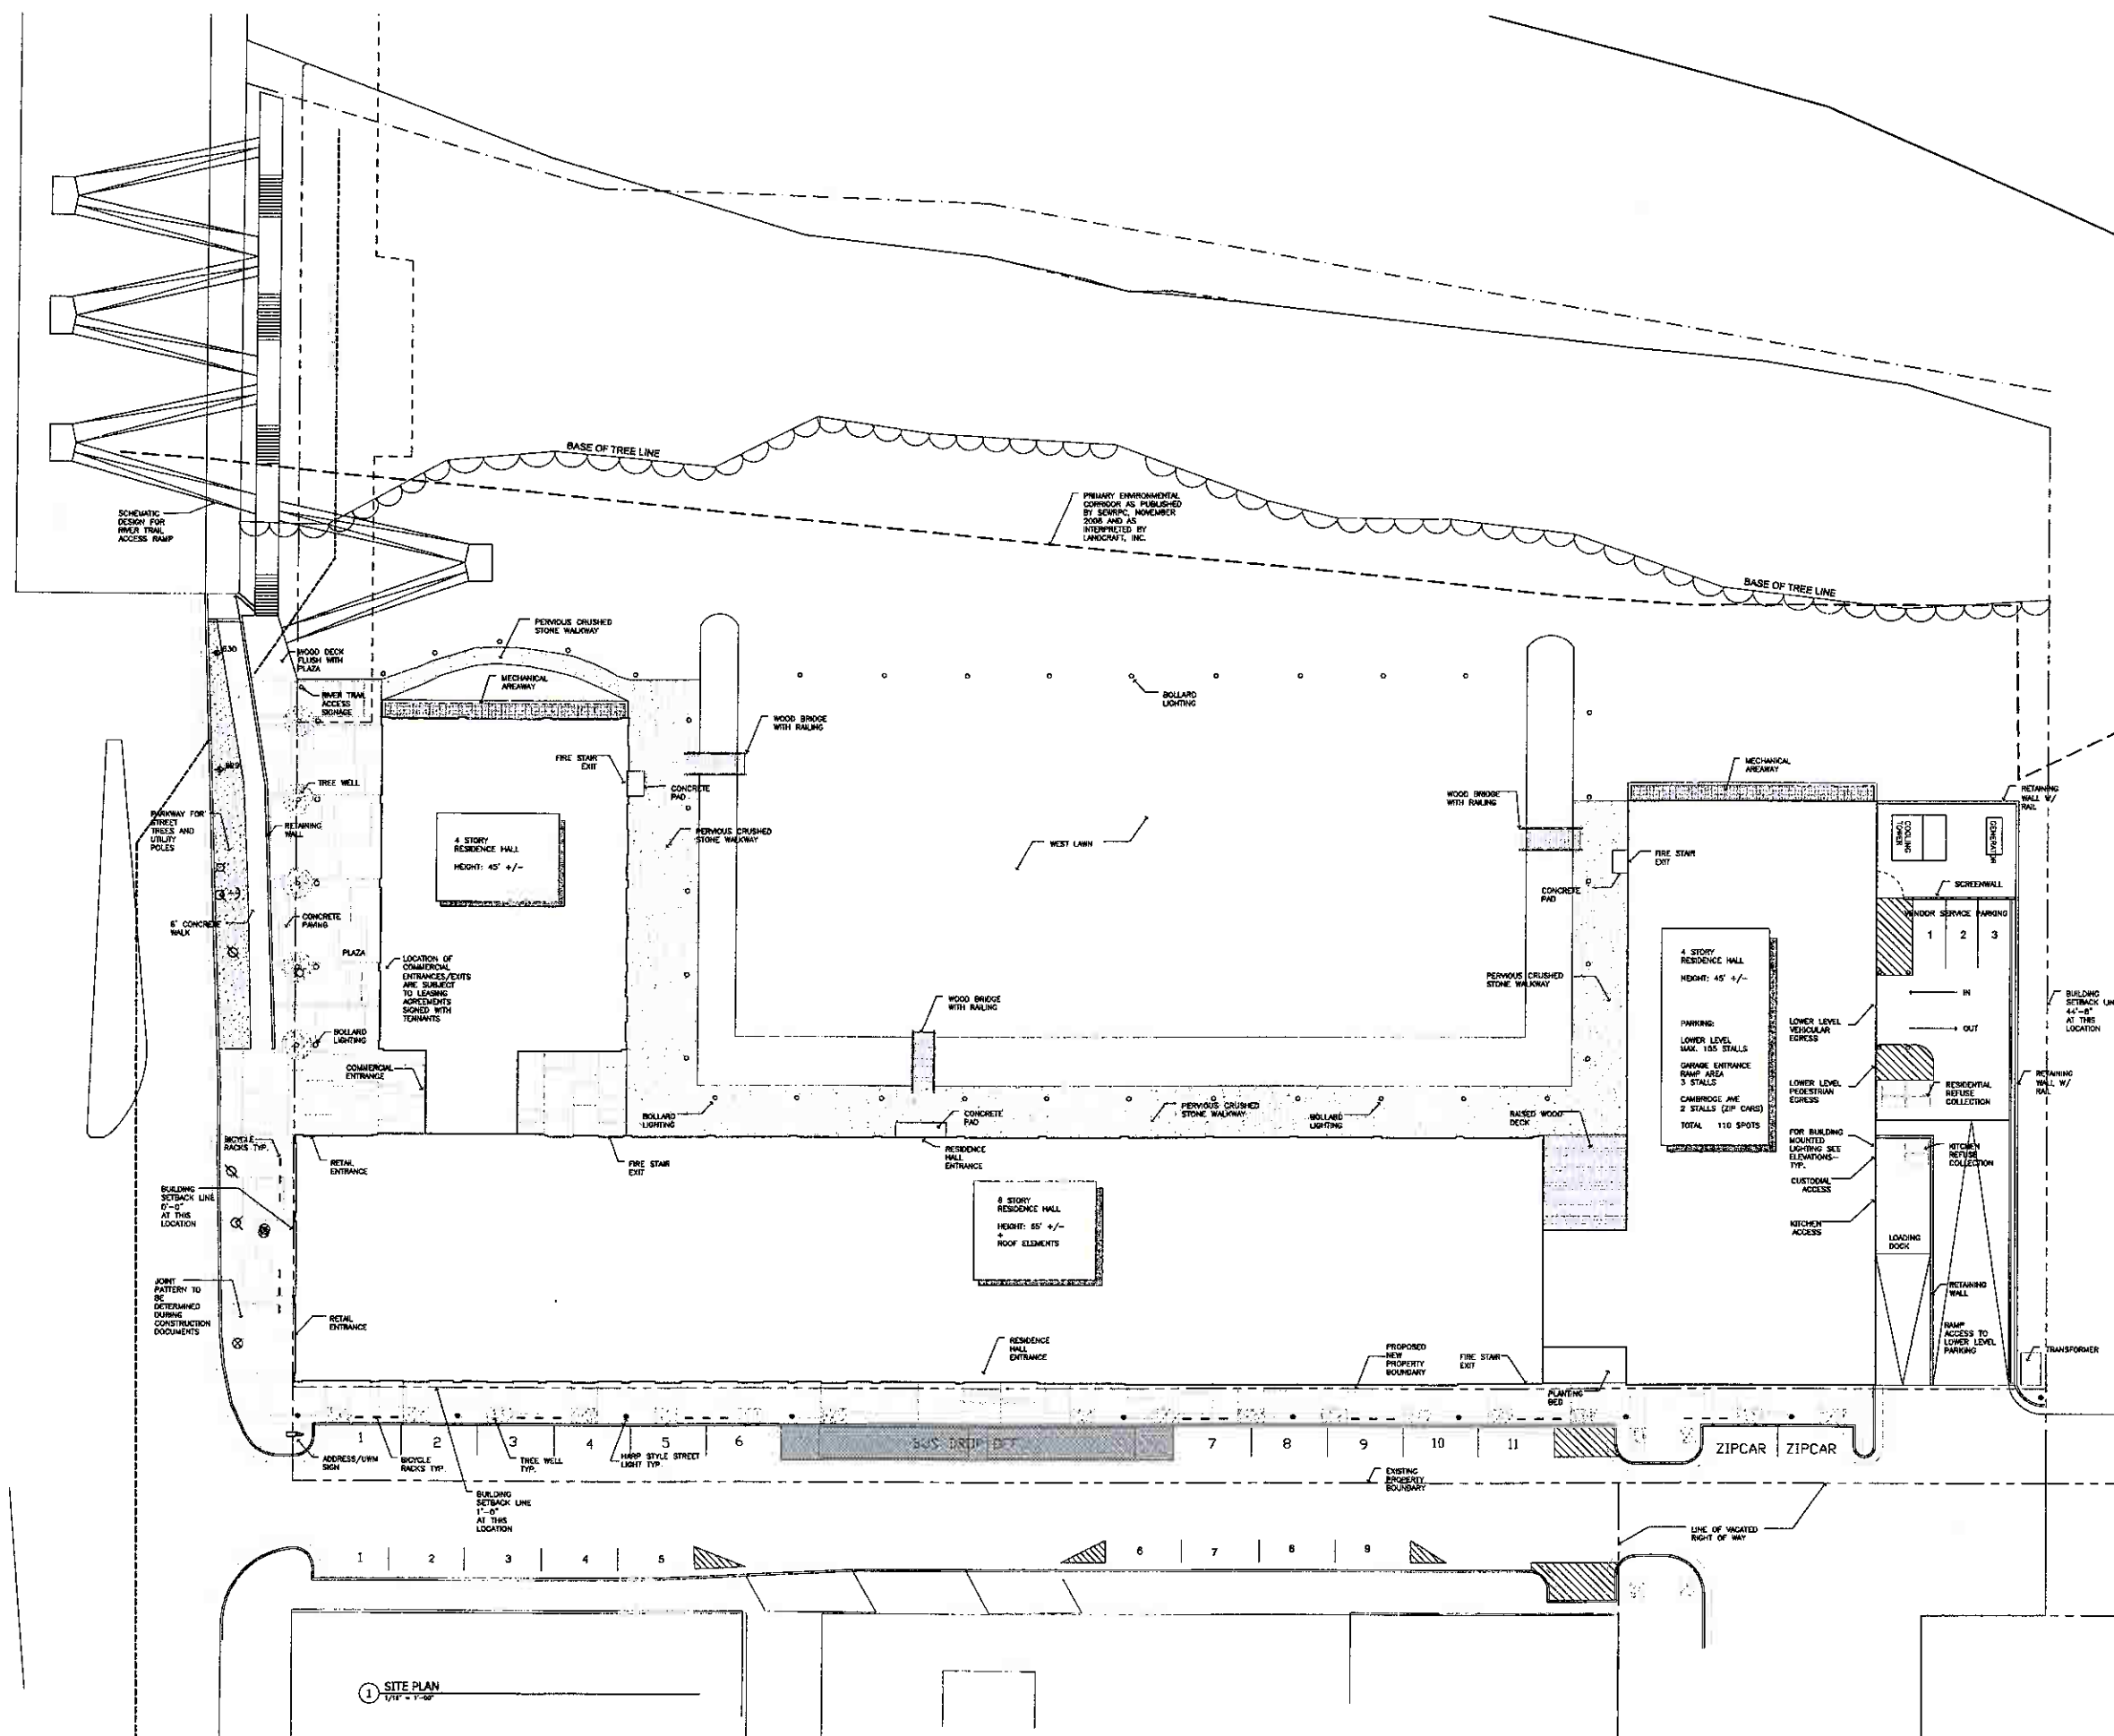

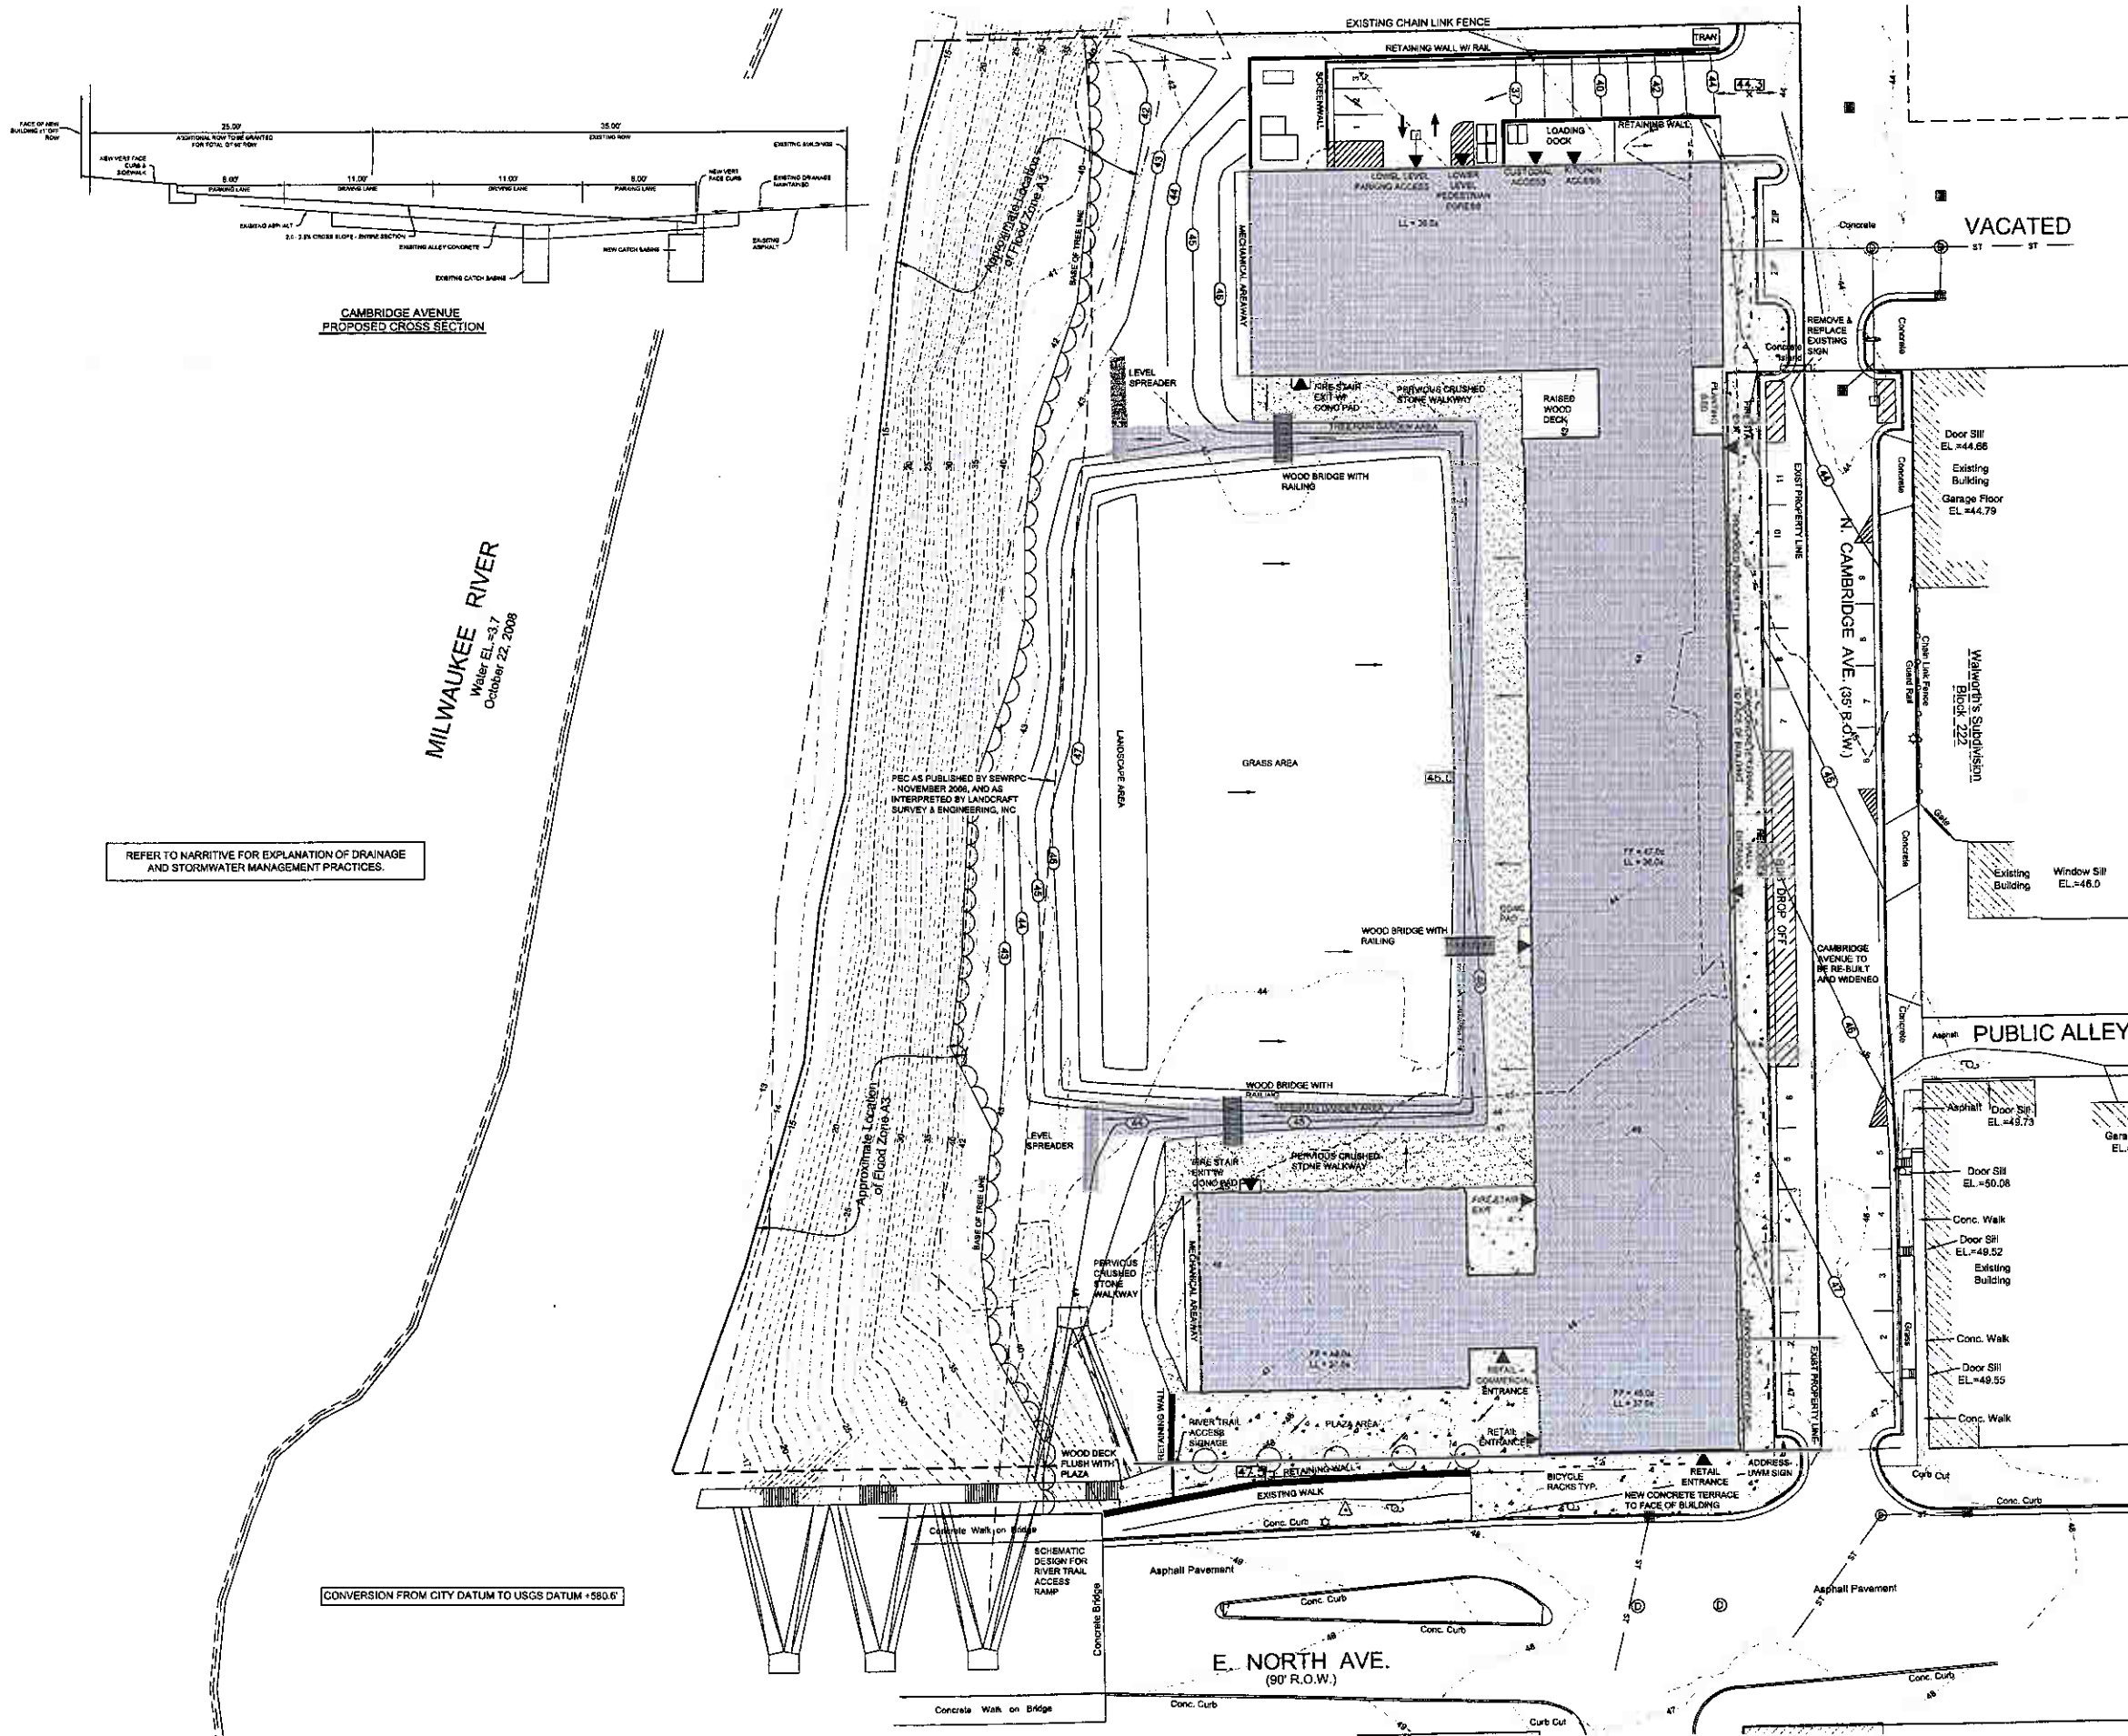

HGA
 Architecture | Engineering | Planning
 Hammel, Green and Abrahamson, Inc.
 131 West Wall Street - Suite 800
 Milwaukee, Wisconsin 53203-6434
 Telephone 414-378-8380 Facsimile 414-378-7714

MANDEL GROUP



LANDCRAFT
 SURVEY AND ENGINEERING, INC.
 LAND PLANNING - ARCHITECTURAL DESIGN - LAND SURVEYING - CIVIL ENGINEERING
 1017 South 11th Street - Milwaukee, WI 53207 - Phone: 414-964-0074 - Fax: 414-964-0077

PROJECT TITLE:
UWM RESIDENCE HALL
 PROJECT LOCATION:
 1436 E. North Avenue
 MILWAUKEE, WI 53211

NO.	REVISION	DATE
1		
2		
3		
4		
5		
6		
7		
8		
9		
10		

REVISION HISTORY - THIS SHEET

DETAILED PLANNED DEVELOPMENT

SHEET TITLE:
PROPOSED GRADING PLAN

COMM. NO. 2588-004-00
 SCALE 1" = 40'
 DATE 11-19-08
 DRAWN LSE-AEK


SCHEMATIC DESIGN
 DPD-5

© COPYRIGHT HAMMEL, GREEN AND ABRAHAMSON, INC.



REVISION HISTORY - THIS SHEET


© COPYRIGHT HAMMEL GREEN AND ABRAHAMSON, INC.

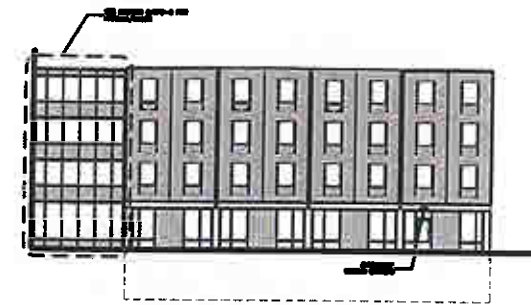


1 NORTH ELEVATION - SOUTH WING
SEE VP 2-12




2 SOUTH ELEVATION - NORTH WING
SEE VP 2-12

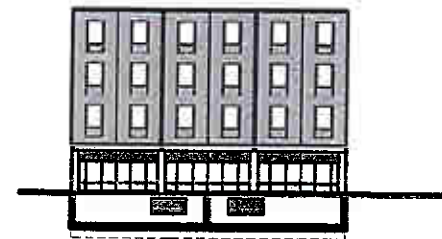

3 WEST ELEVATION - SOUTH WING
SEE VP 2-12

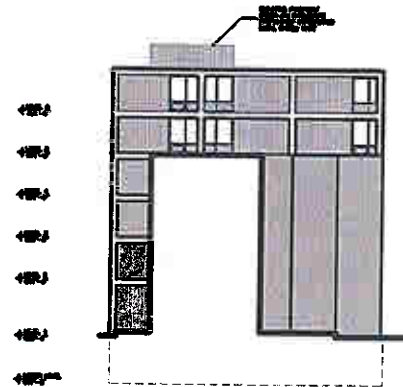

4 NORTH ELEVATION - CENTRAL BUILDING
SEE VP 2-12

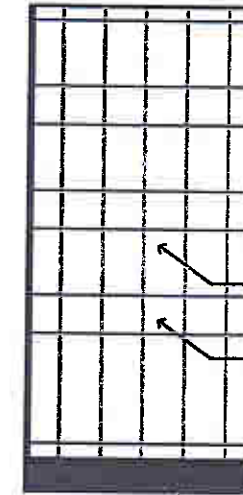

5 TYPICAL BAY
SEE VP 2-12




Architecture + Engineering + Planning
Hammel, Green and Abrahamson, Inc.
130 West Wells Street - Suite 400
Milwaukee, Wisconsin USA 53203-6410
Telephone 414.370.8289 Facsimile 414.370.7724

MANDEL GROUP



INSULATED VISION GLASS
TRANSLUCENT SURFACE 2
GRAY CERAMIC PINT SURFACE 4

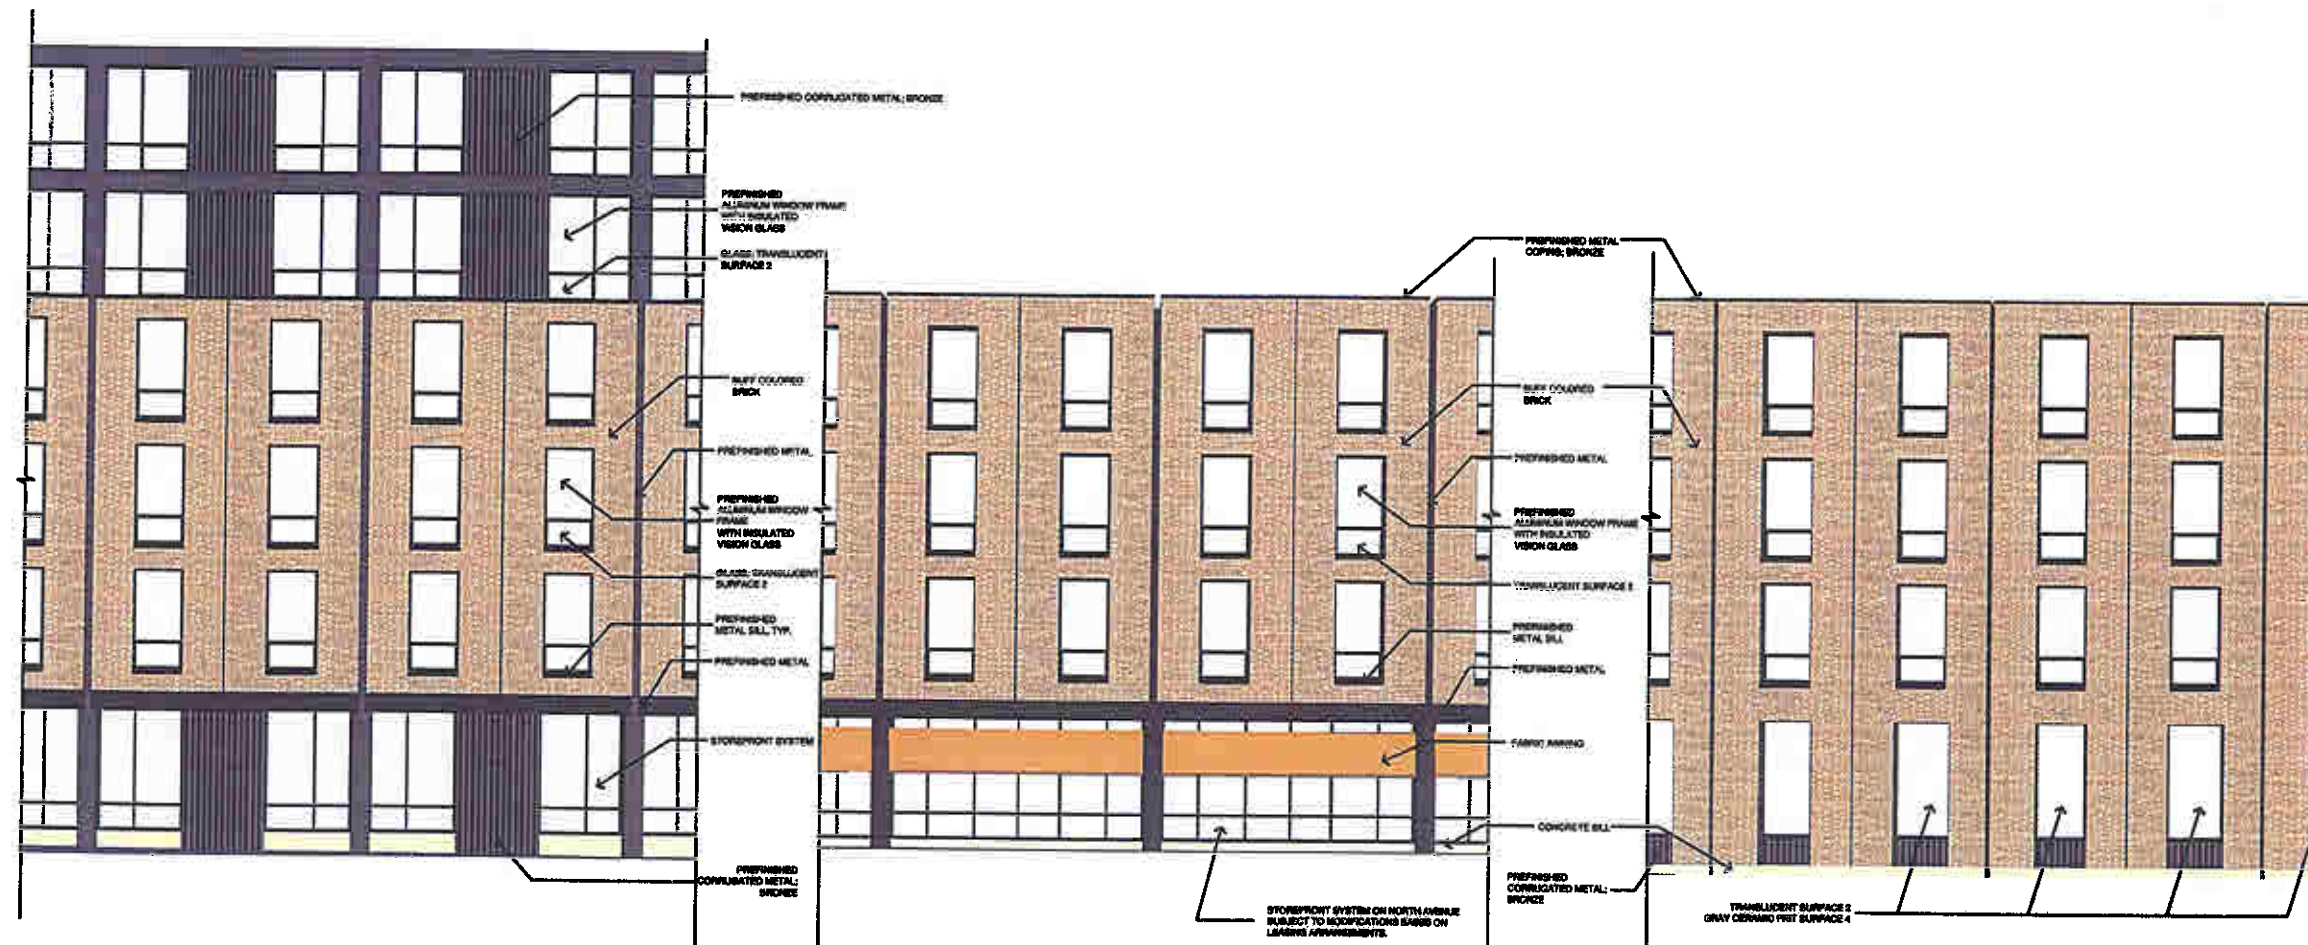

6 TYPICAL BAY
SEE VP 2-12

7 TYPICAL BAY
SEE VP 2-12

8 TYPICAL BAY
SEE VP 2-12

PROJECT TITLE:
UWM RESIDENCE HALL
PROJECT LOCATION:
**1436 E. North Avenue
MILWAUKEE, WI 53211**

NO.	DATE	DESCRIPTION
1	11-10-08	SCHEMATIC DESIGN
2	11-10-08	SCHEMATIC DESIGN
DETAILED PLANNED
DEVELOPMENT

SHEET TITLE:
ELEVATIONS

CONAL NO. 2000-004-08
SCALE
DATE 11-10-08
DRAWN

SCHEMATIC DESIGN
DPD-8

© COPYRIGHT MANDEL, GREEN AND ABRAHAMSON, INC.

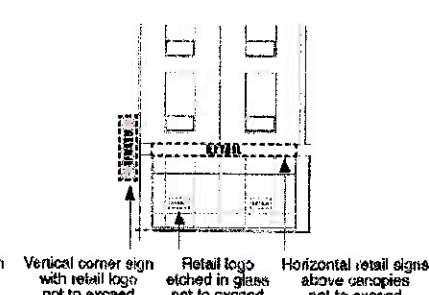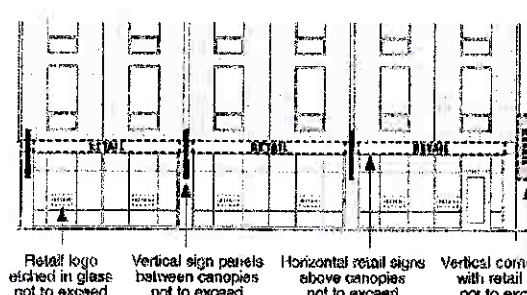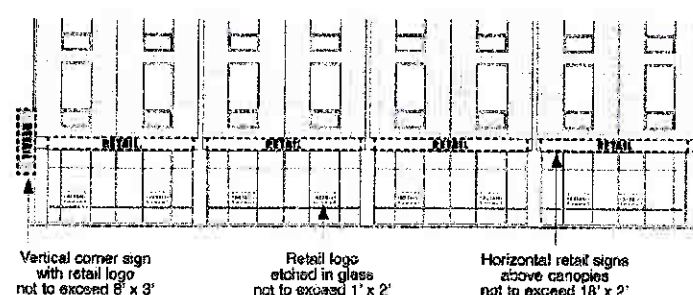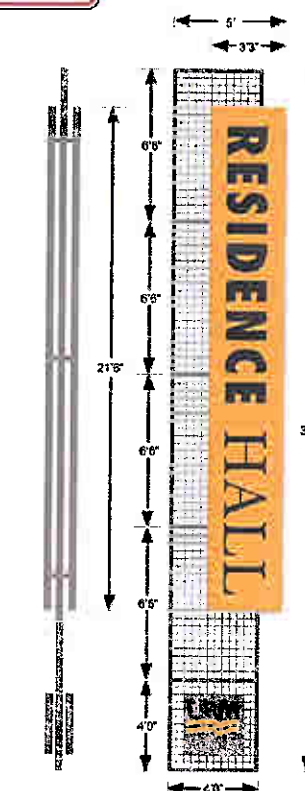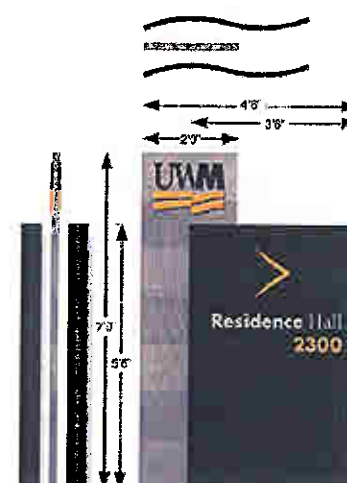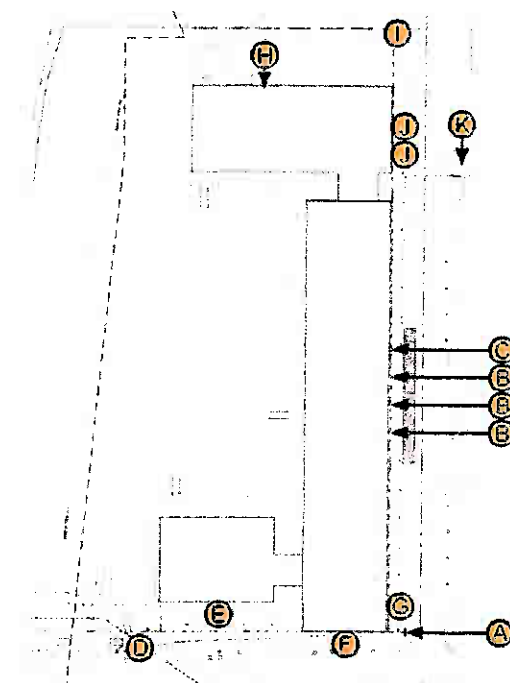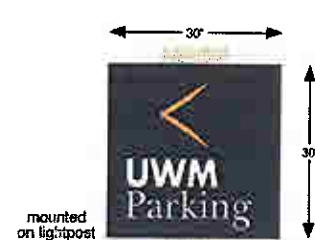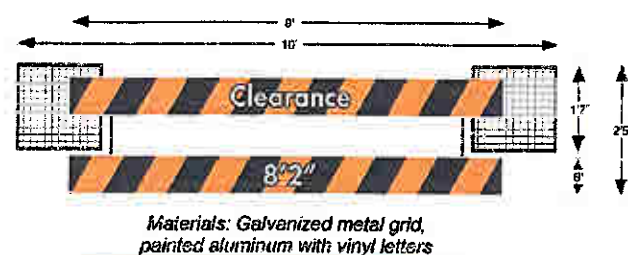


PROJECT TITLE:
UWM RESIDENCE HALL

PROJECT LOCATION:
1436 E. North Avenue
MILWAUKEE, WI 53211

REVISION HISTORY - THIS SHEET

DETAILED PLANNED DEVELOPMENT

SHEET TITLE:
PROPOSED
SIGNAGE PLANS
AND ELEVATIONS

 

SCHEMATIC DESIGN

DPD-9

SECRETARY OF THE ARMY



VIEW SOUTH FROM SITE



VIEW EAST FROM SITE



VIEW NORTH EAST FROM SITE



VIEW OF SITE FROM SOUTHEAST



VIEW NORTH FROM SITE



Architects | Engineering | Planning
Hammel, Green and Abrahamson, Inc.
126 West Wells Street - Suite 400
Milwaukee, Wisconsin USA 53203-6439
Telephone 414.278.6200 Facsimile 414.278.7754




PROJECT TITLE:

UWM RESIDENCE HALL

PROJECT LOCATION:

1436 E. North Avenue
MILWAUKEE, WI 53211

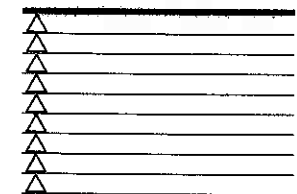


REVISION HISTORY - THIS SHEET

DETAILED PLANNED DEVELOPMENT

SHEET TITLE:

SITE PHOTOGRAPHY

 

SCHEMATIC DESIGN

DPD-10

© COPYRIGHT HAMMILL, GREEN AND ABRAHAMSON, INC.