



1 GARAGE FLOOR PLAN
SCALE: 1/4" = 1'-0"

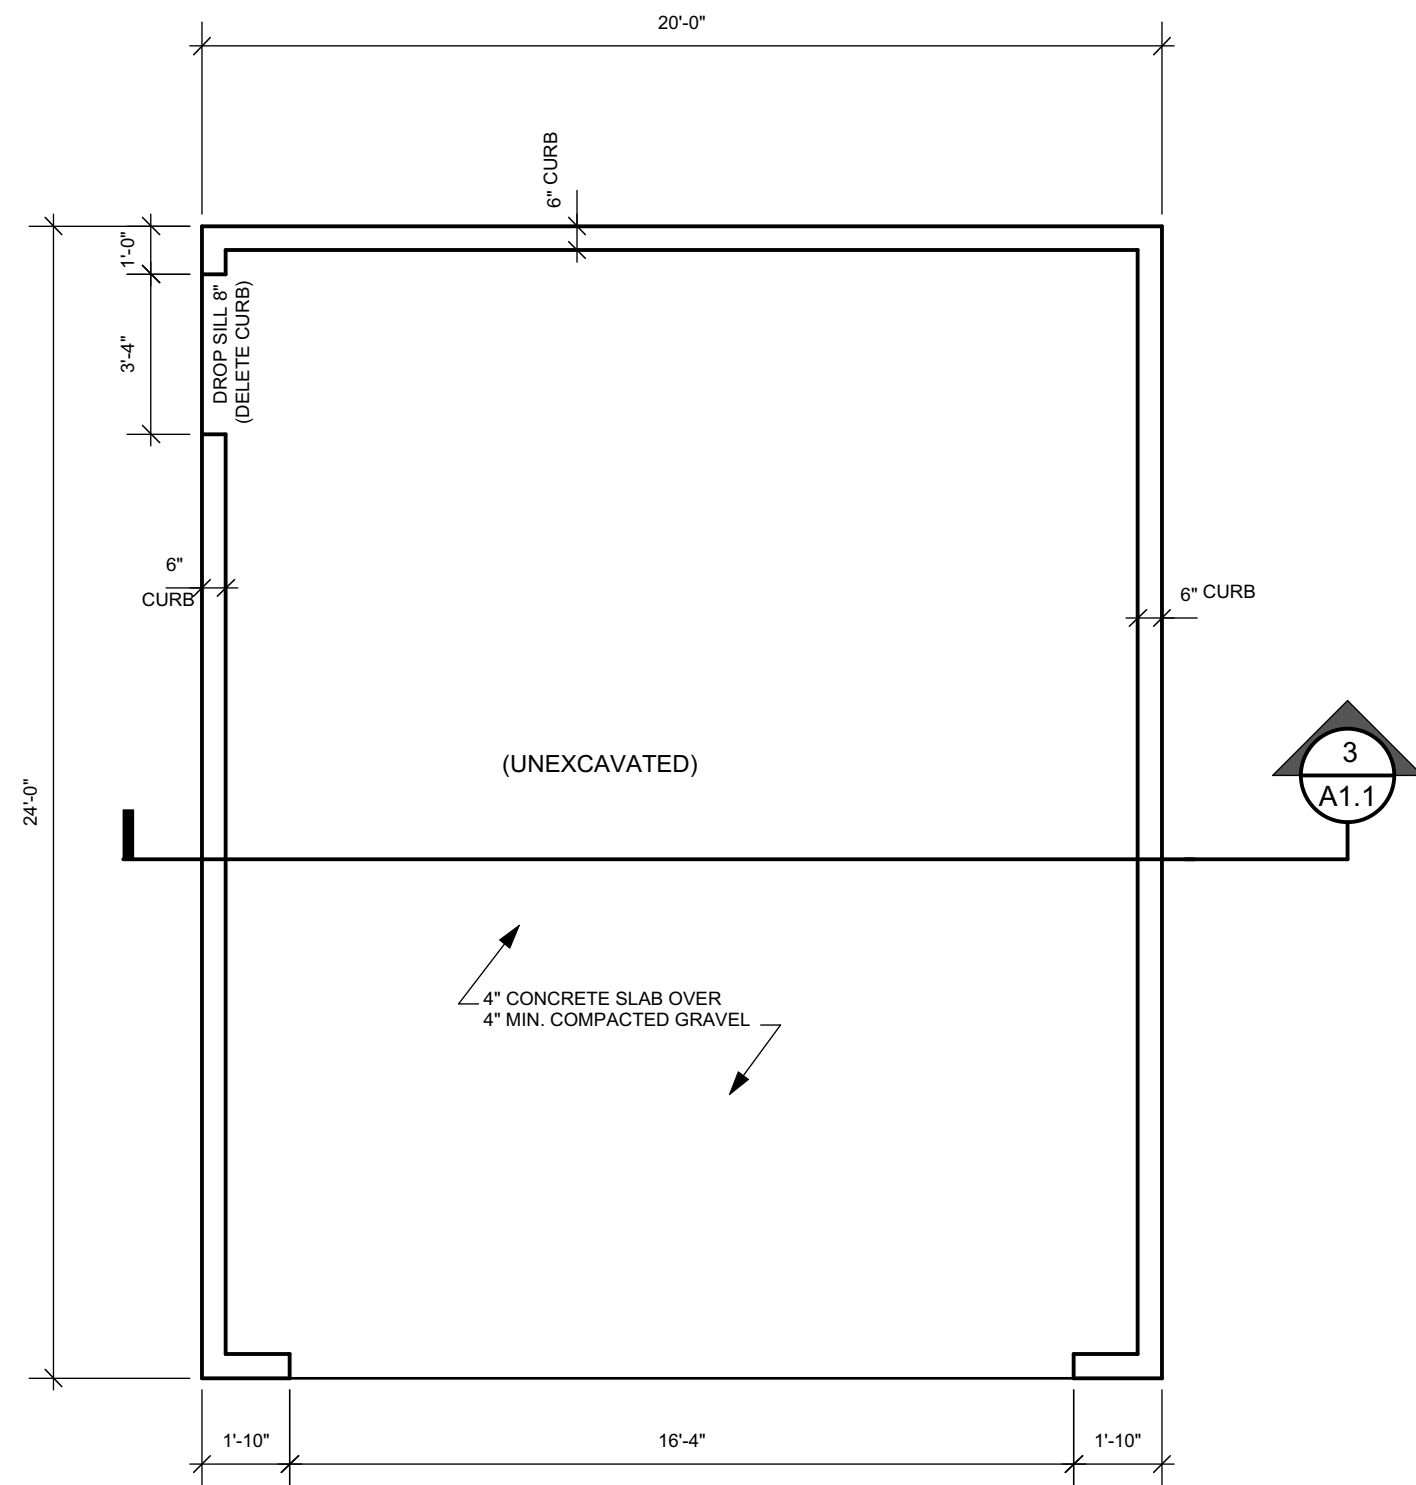

2 FOUNDATION PLAN
SCALE: 1/4" = 1'-0"

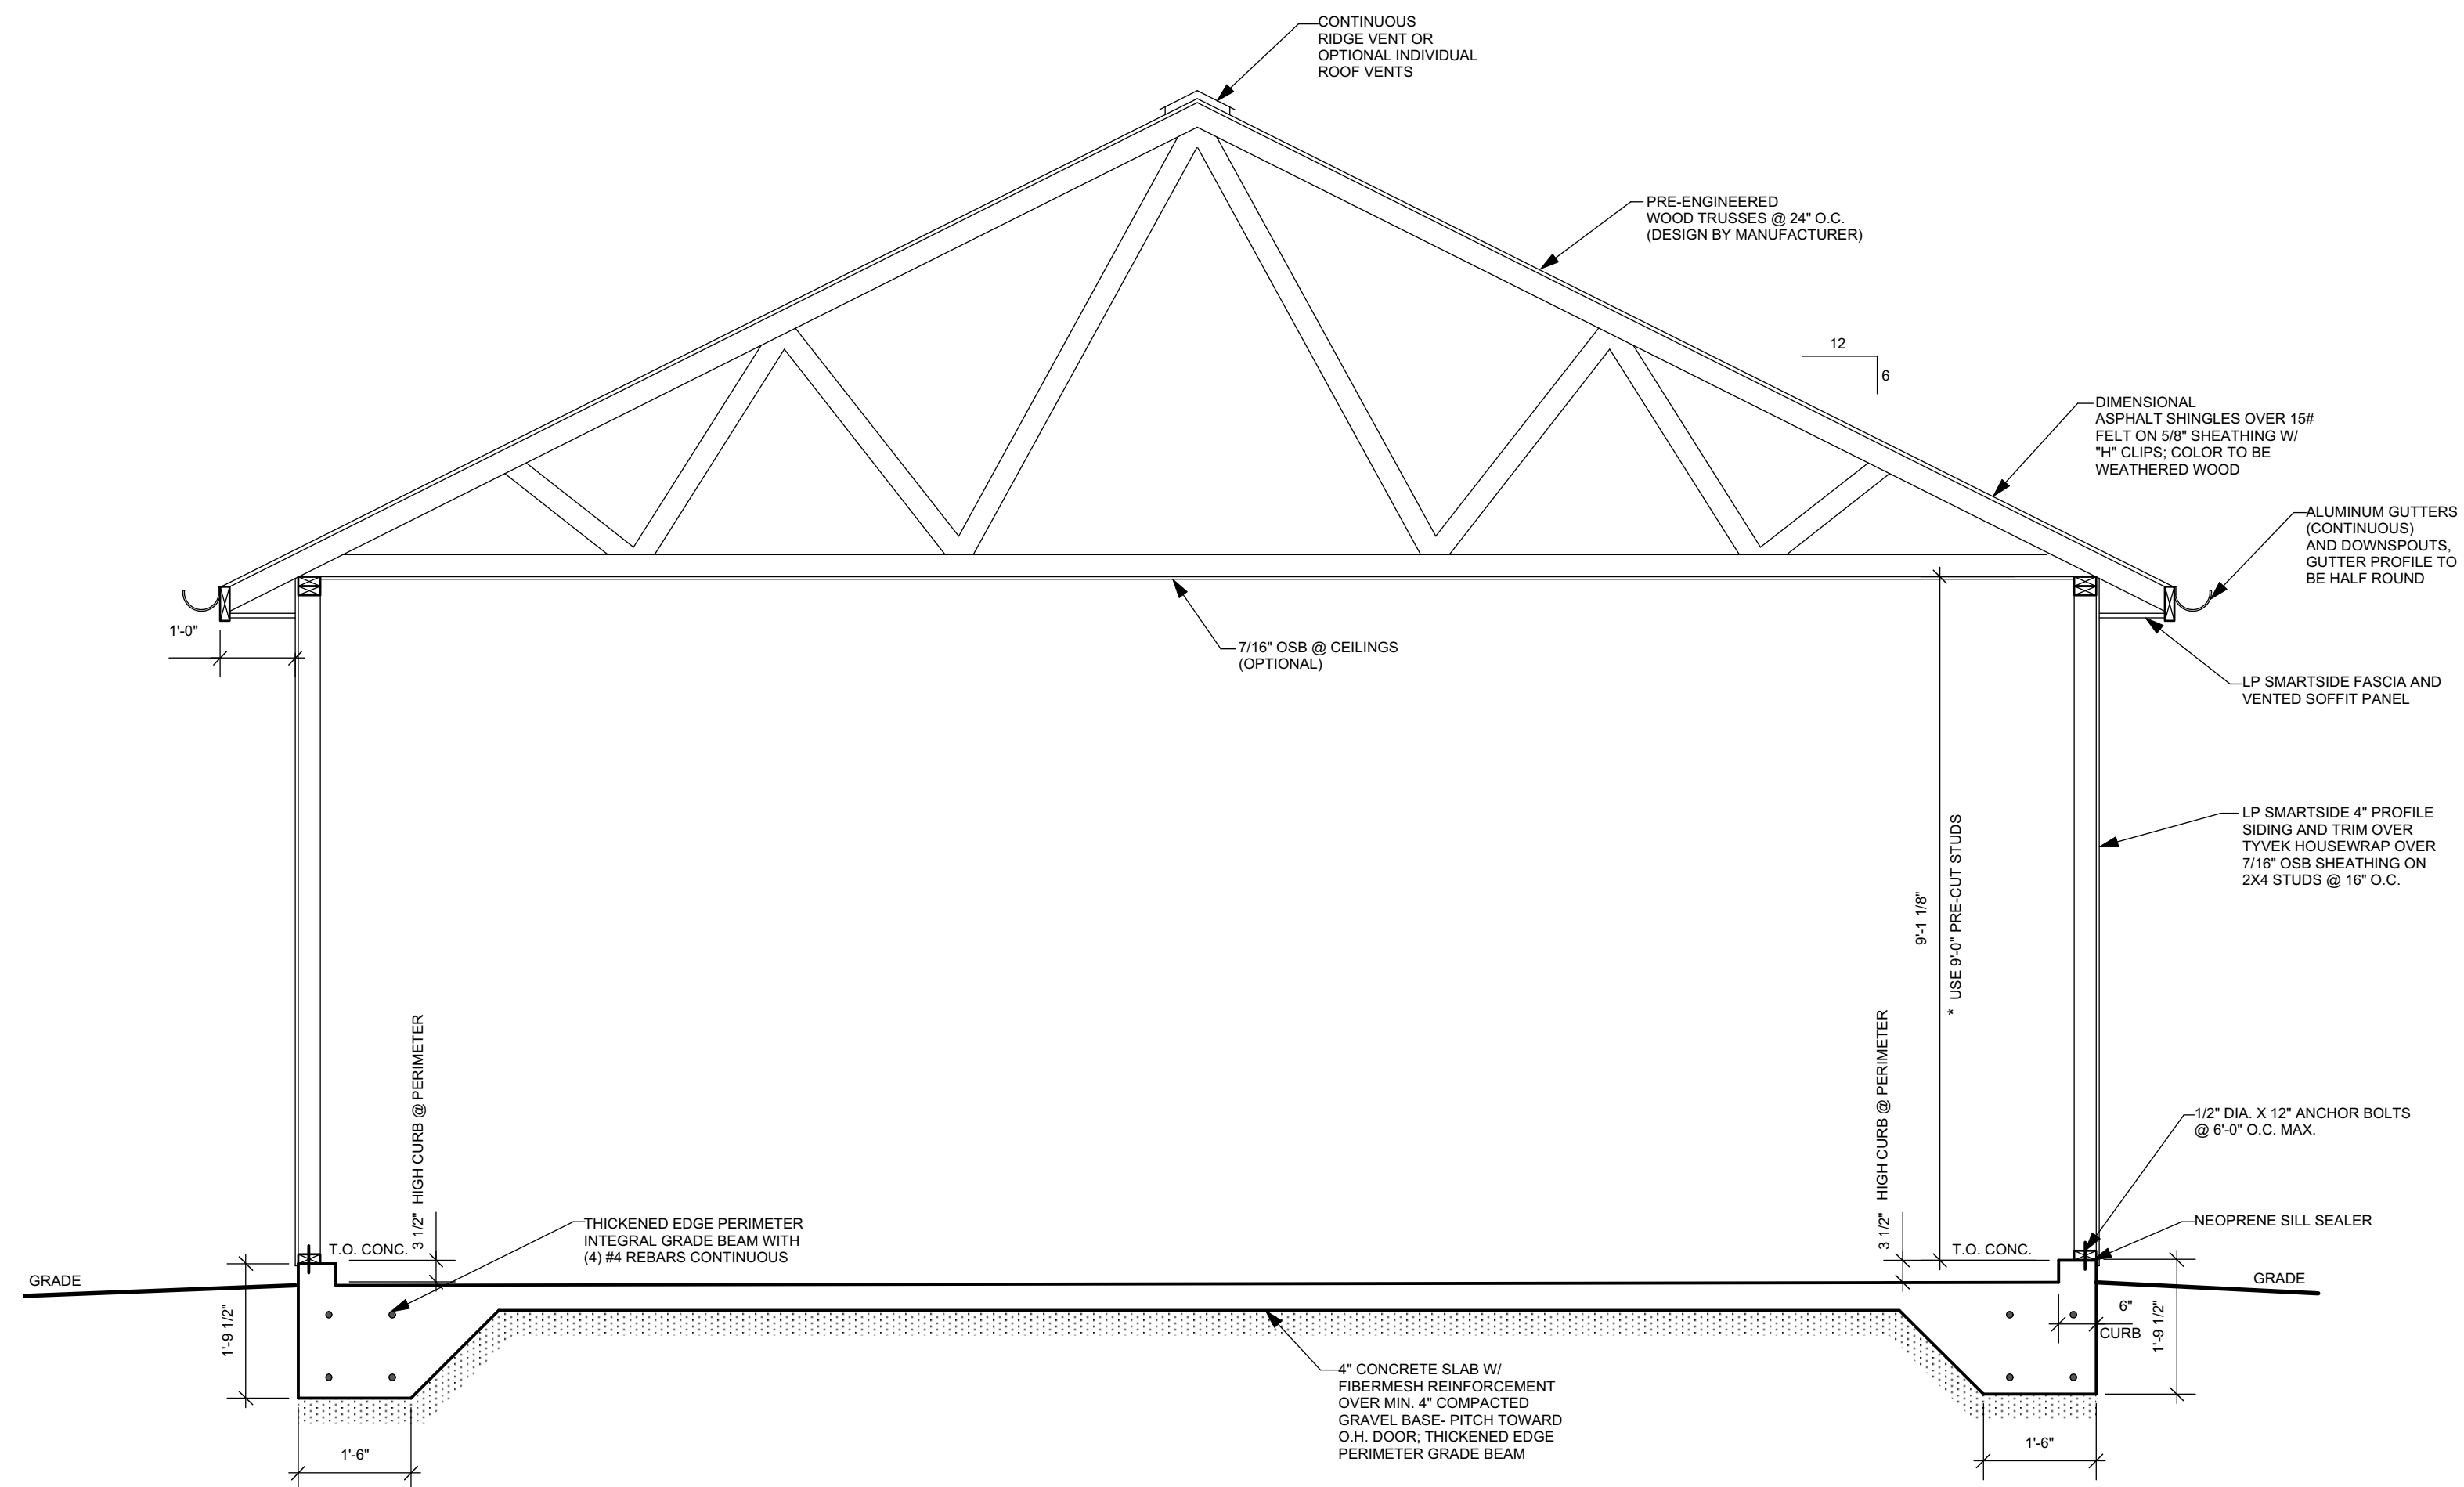

3 BUILDING SECTION
SCALE: 1/2" = 1'-0"

HPC REVIEW SET 3/13/18

Project NEW 2-CAR GARAGE

Sheet Title
PLANS AND BUILDING
SECTION

Revisions
2/1/2017 EXTERIOR
MATERIAL REVISIONS
PER HPC
3/13/2018 REVISED
NOTES

Date: 1/12/2017

Job NO.: 16-054

Sheet No.

A1.1