



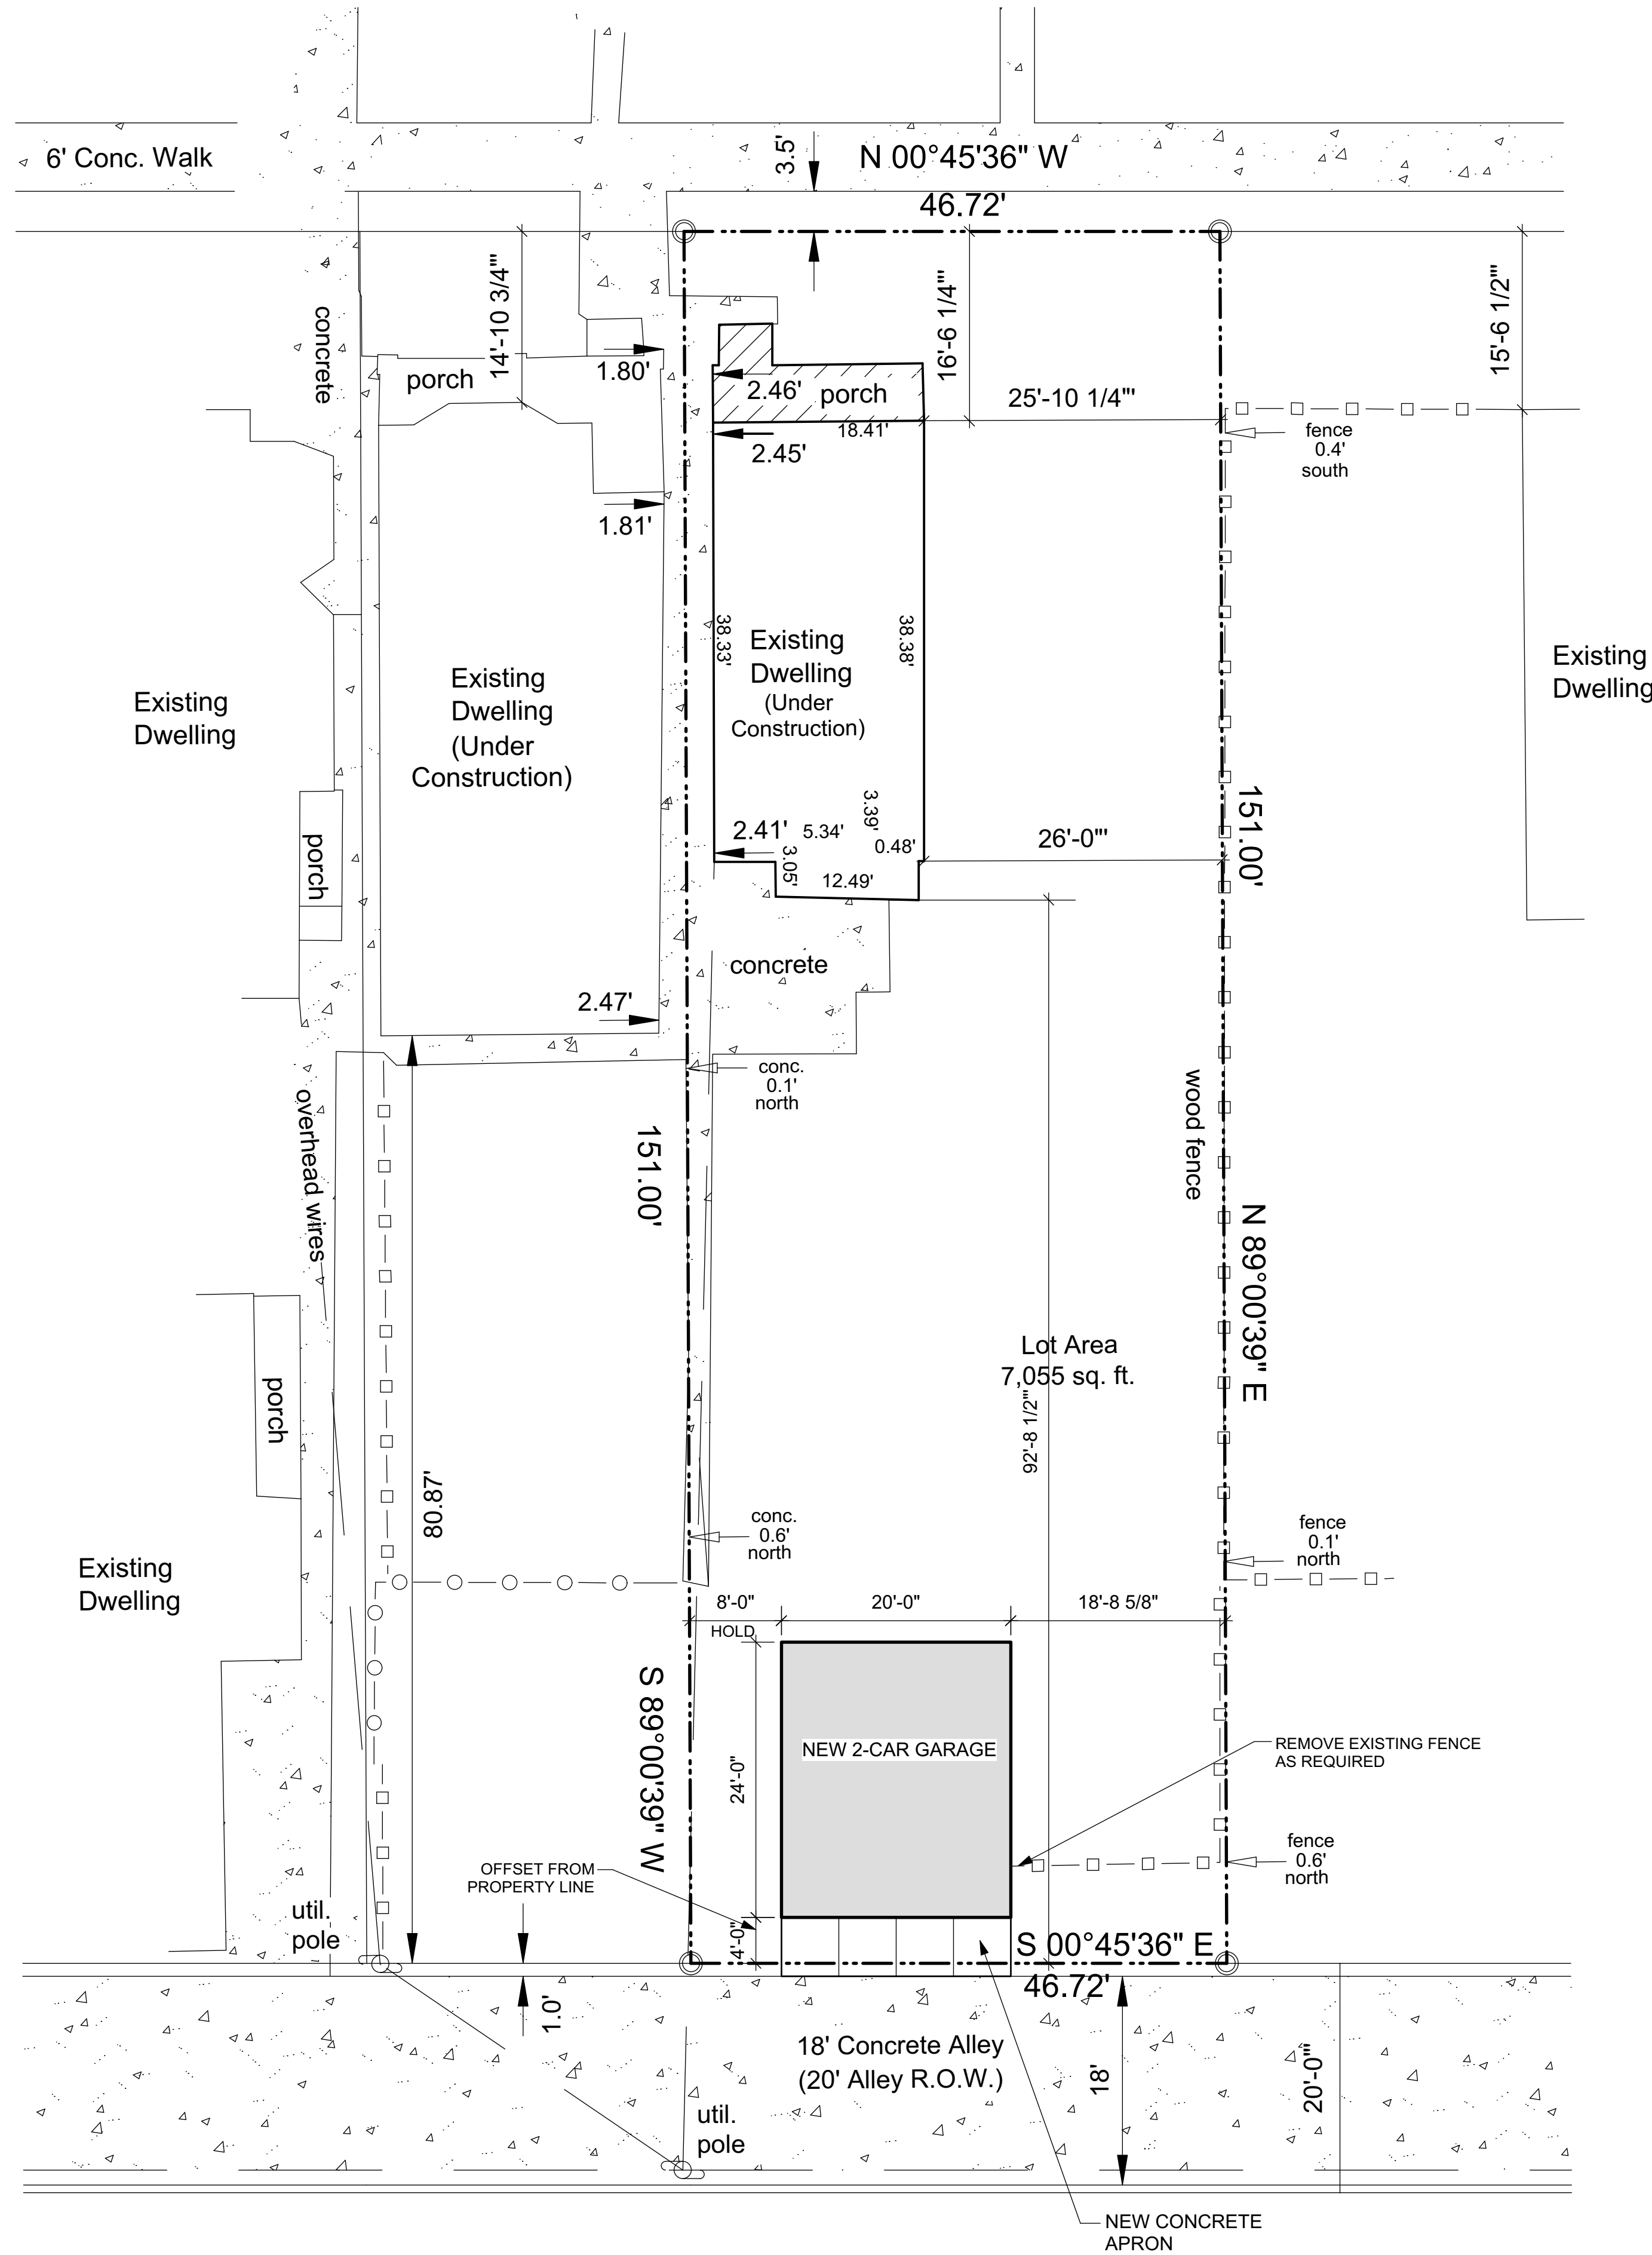

1 SITE PLAN
SCALE: 1"=10'

 

HPC REVIEW SET 3/13/18

Project NEW 2-CAR GARAGE

Sheet Title
SITE PLAN

Revisions
2/1/2017 EXTERIOR
MATERIAL REVISIONS
PER HPC

3/13/2018 REVISED
NOTES

Date: 1/12/2017

Job NO.: 16-054

Sheet No.

C1.1

1919 N. 2ND STREET
MILWAUKEE, WI 53212

OWNERSHIP OF DOCUMENTS
This document, and the ideas and
design incorporated herein as an
instrument of professional service, is
the sole property of Koz+i+tec+ture
and is not to be used in whole or in
part for any other project or purpose
without the expressed written
authorization of Koz+i+tec+ture.

Koz+i+tec+ture
It's not simply Architecture, it's Koz+i+tec+ture
David J. Koscielniak AIA ALA
12310 West Waterford Avenue
Greenfield, Wisconsin 53228
Cell: (414) 303-6489
koz@kozitecture.com
www.kozitecture.com