




1 FRONT (WEST) ELEVATION  
SCALE: 1/4"=1'-0"

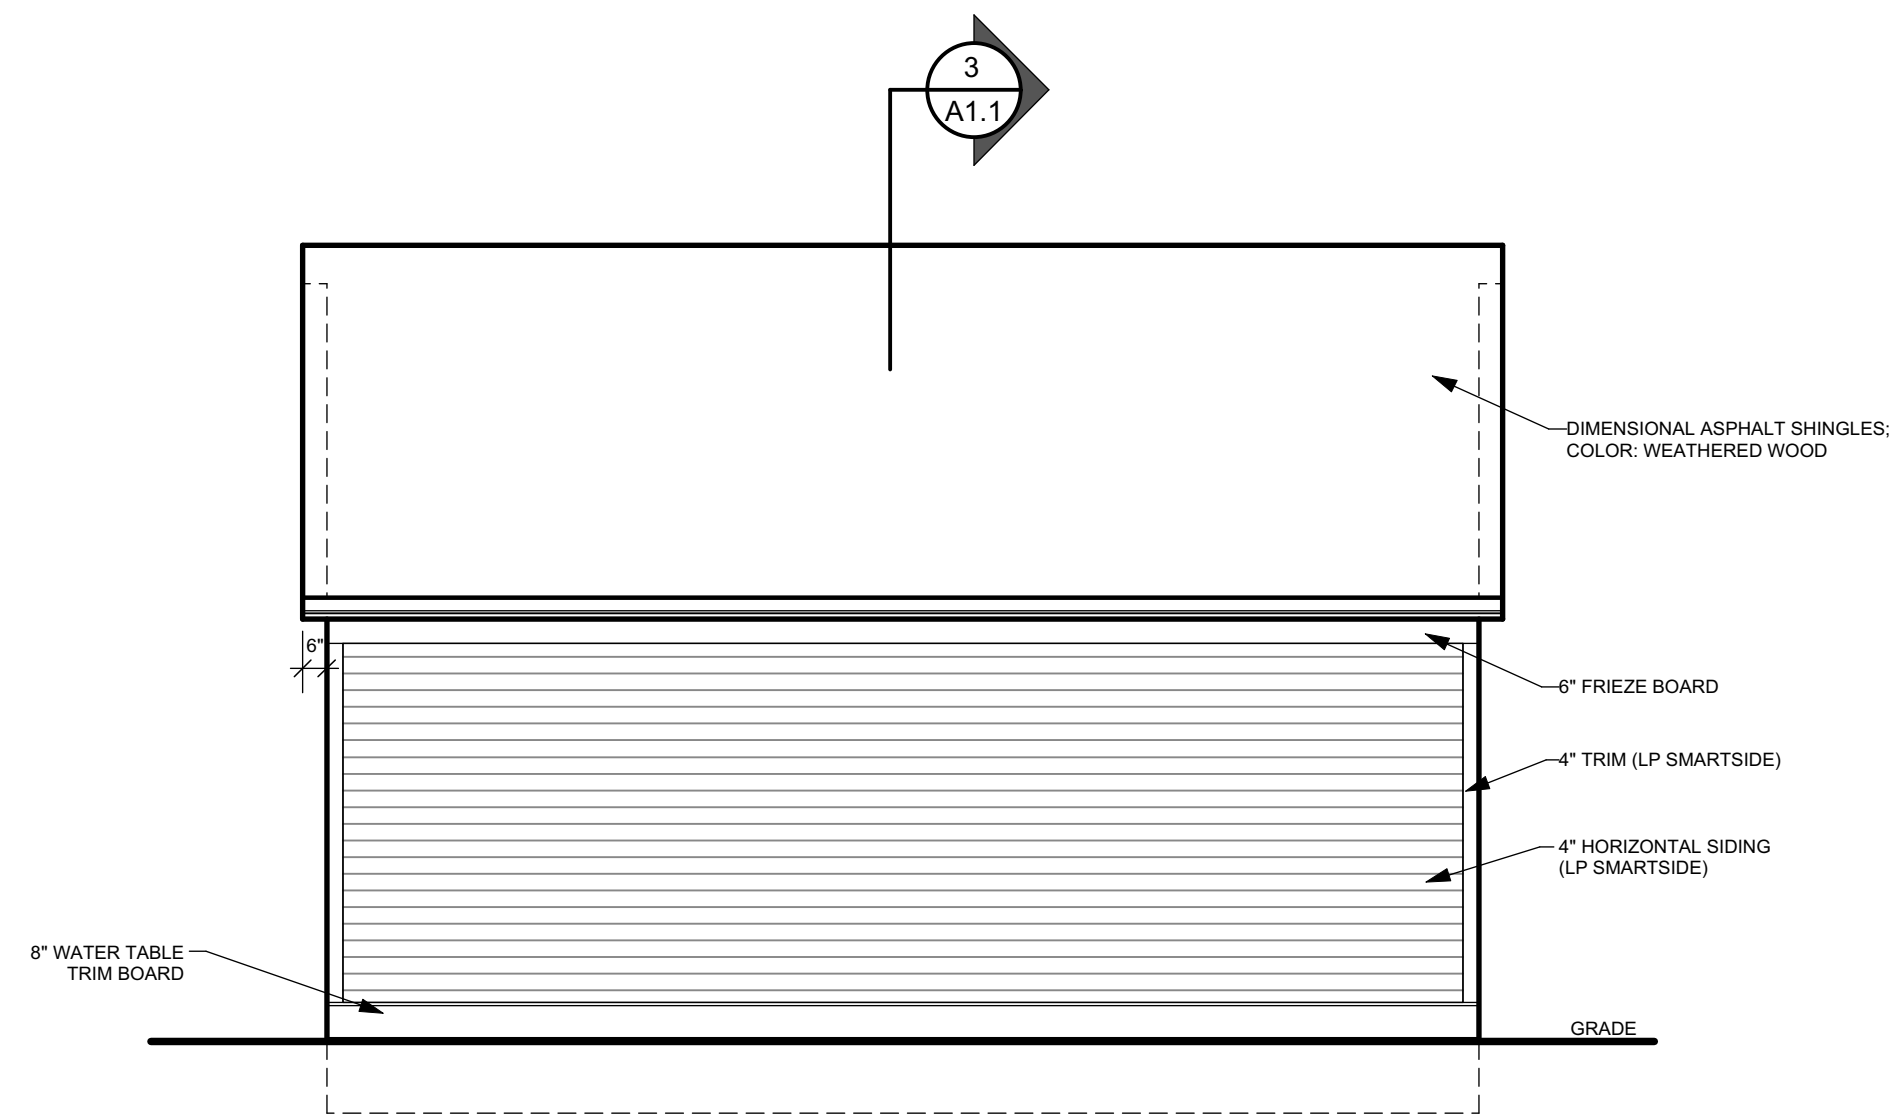

2 RIGHT SIDE (SOUTH) ELEVATION  
SCALE: 1/4"=1'-0"

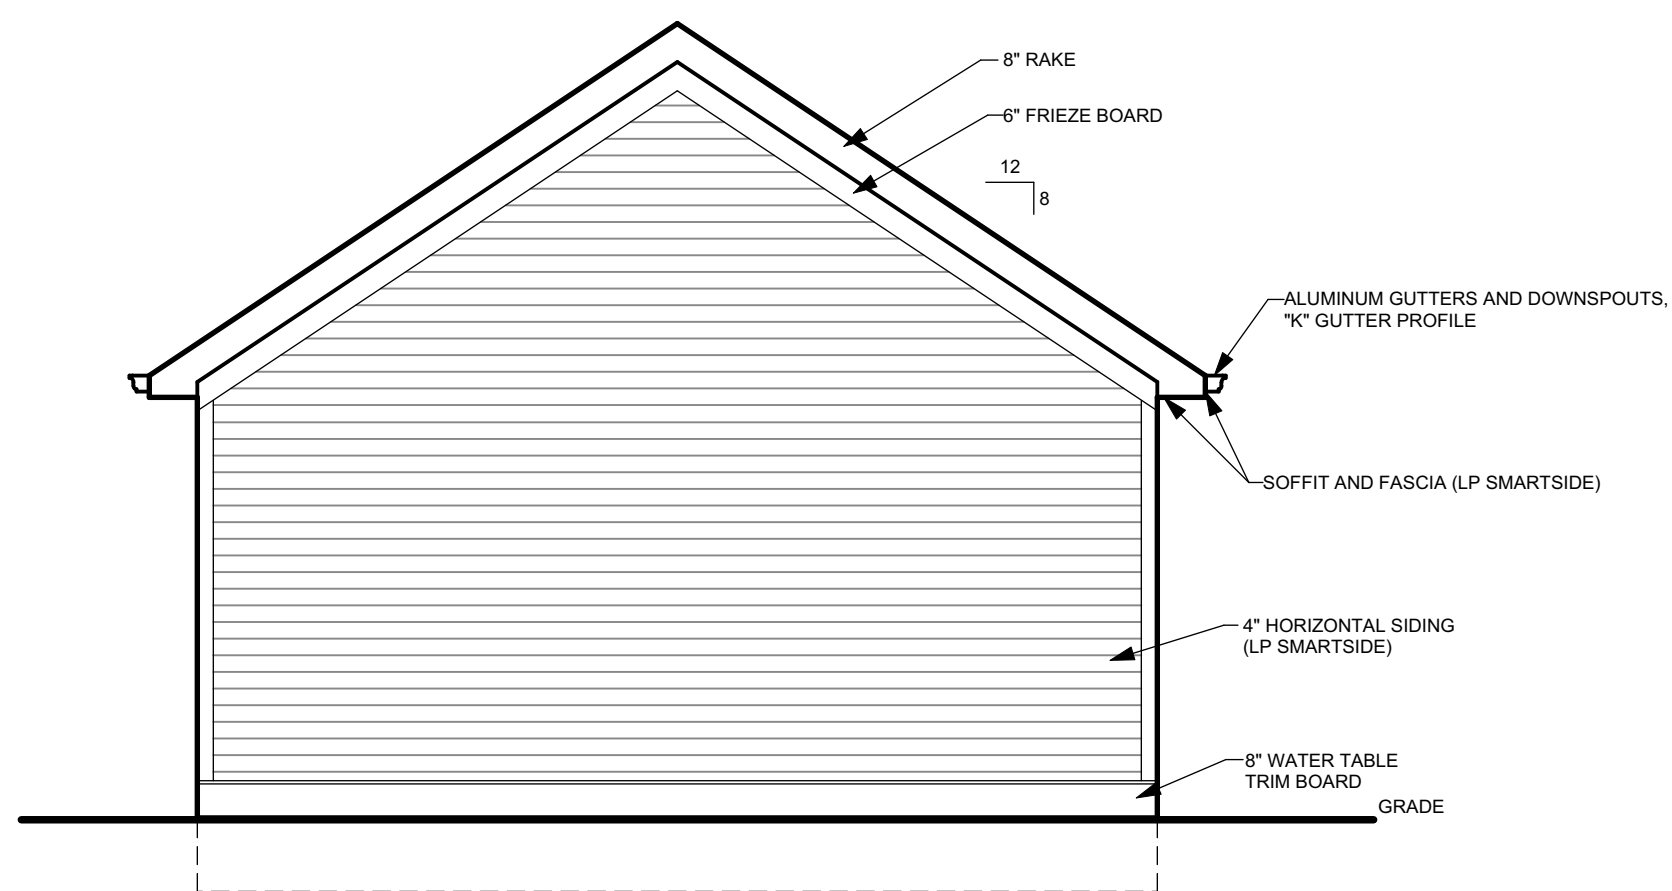

3 REAR (EAST) ELEVATION  
SCALE: 1/4"=1'-0"

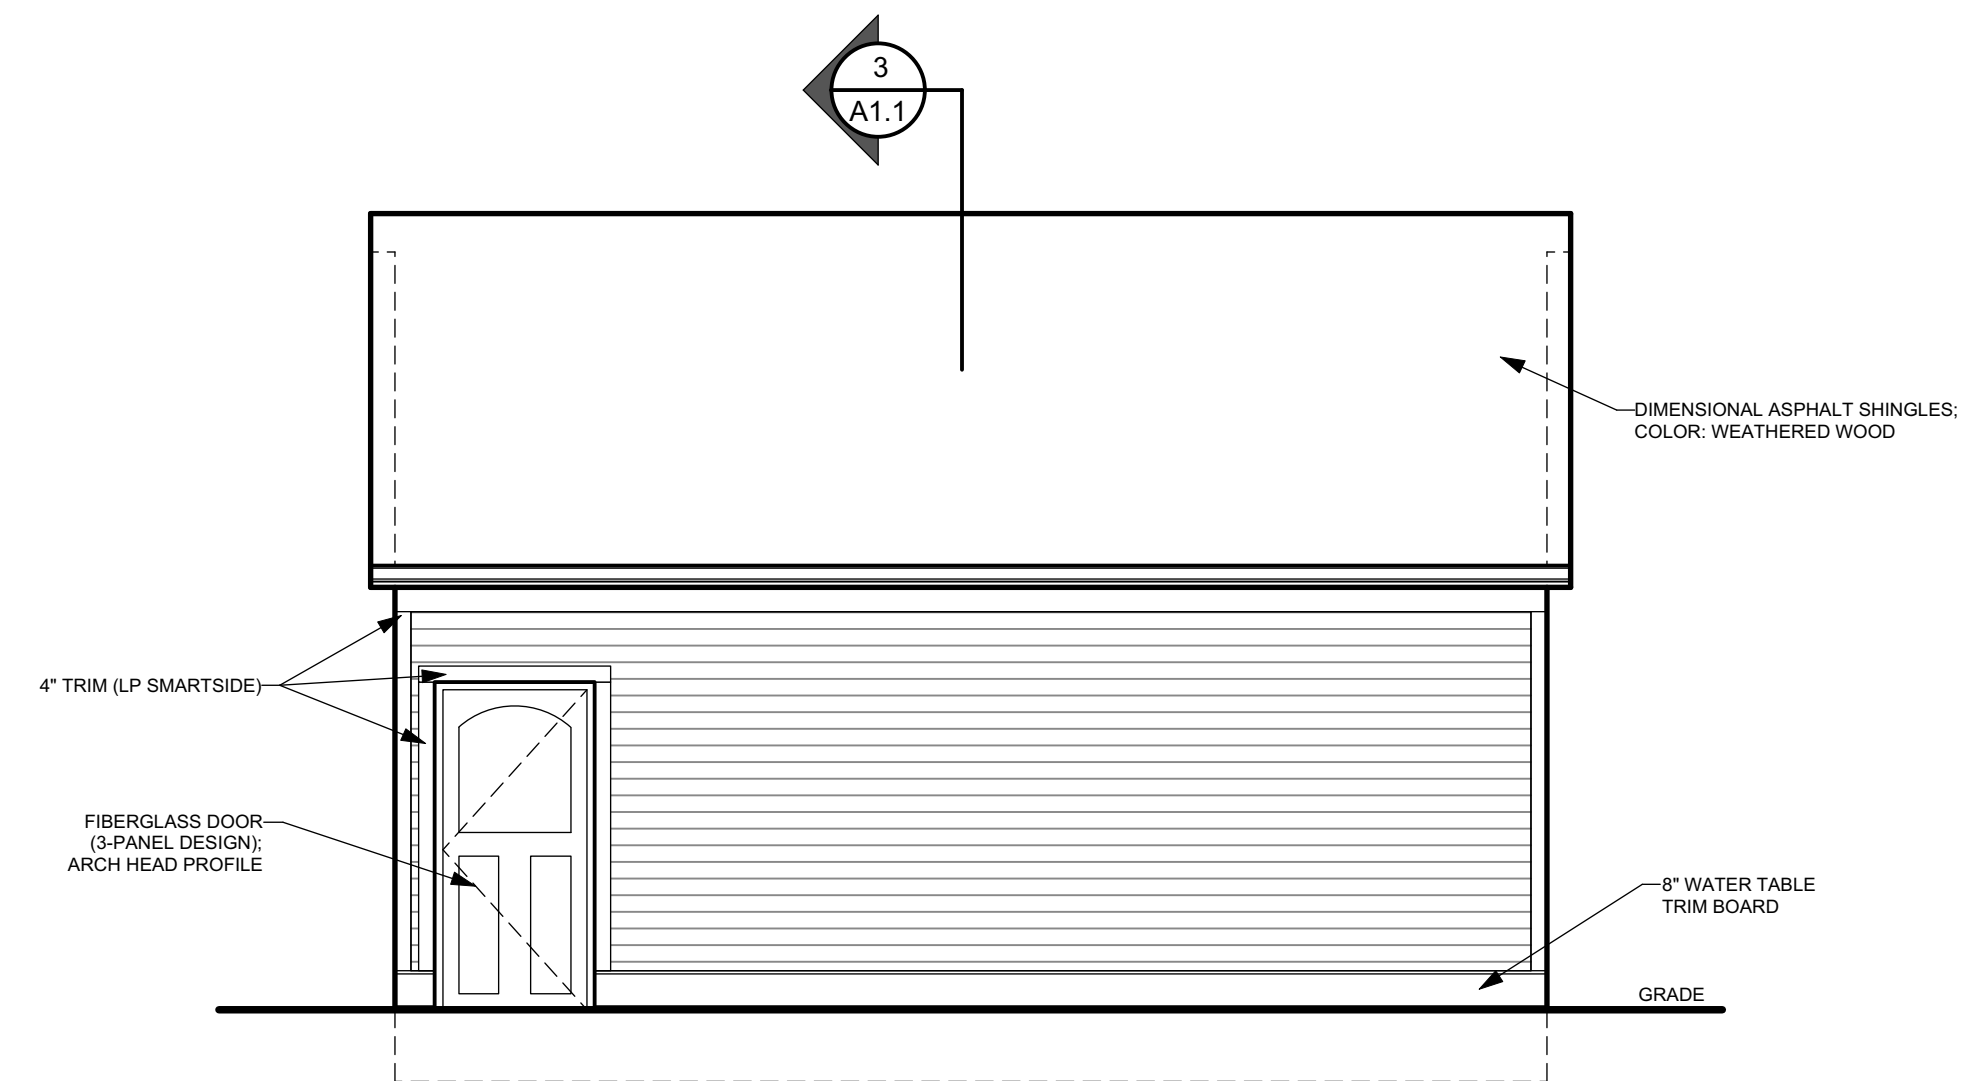

4 LEFT SIDE (NORTH) ELEVATION  
SCALE: 1/4"=1'-0"

EXTERIOR COLOR SCHEME FOR GARAGE  
SHALL MATCH EXISTING HOUSE

HPC REVIEW SET 3/13/18

Project NEW 2-CAR GARAGE

Sheet Title  
EXTERIOR ELEVATIONS

Revisions	
2/1/2017	EXTERIOR MATERIAL REVISIONS PER HPC
3/13/2018	REVISED NOTES
Date:	1/12/2017
Job NO.:	16-054
Sheet No.	

A2.1

OWNERSHIP OF DOCUMENTS  
This document, and the ideas and design incorporated herein as an instrument of professional service, is the sole property of Koz*i*.tec*t*ure and is not to be used in whole or in part for any other project or purpose without the expressed written authorization of Koz*i*.tec*t*ure.

1923 N. 2ND STREET  
MILWAUKEE, WI 53212