




EXISTING EAST ELEVATION
1/8" = 1'-0"

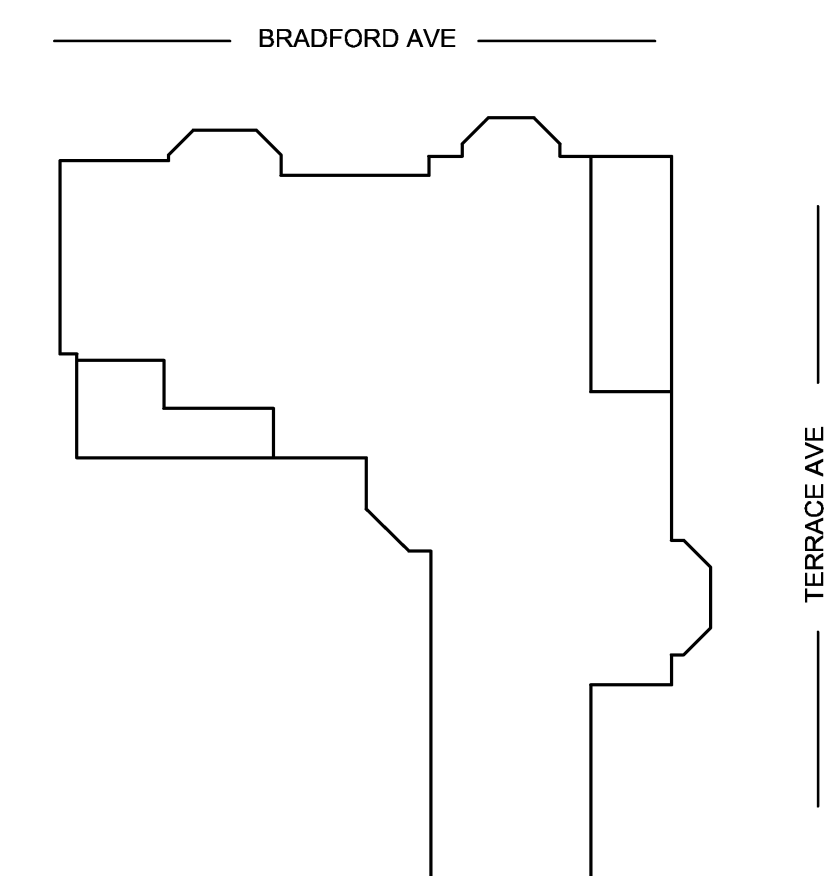

KEY PLAN

[illegible]

DRAWING NO:

IWO RPM, LLC
PROPERTY REHABILITATION
2457 N. TERRACE AVE.
MILWAUKEE, WI 53211

A101