


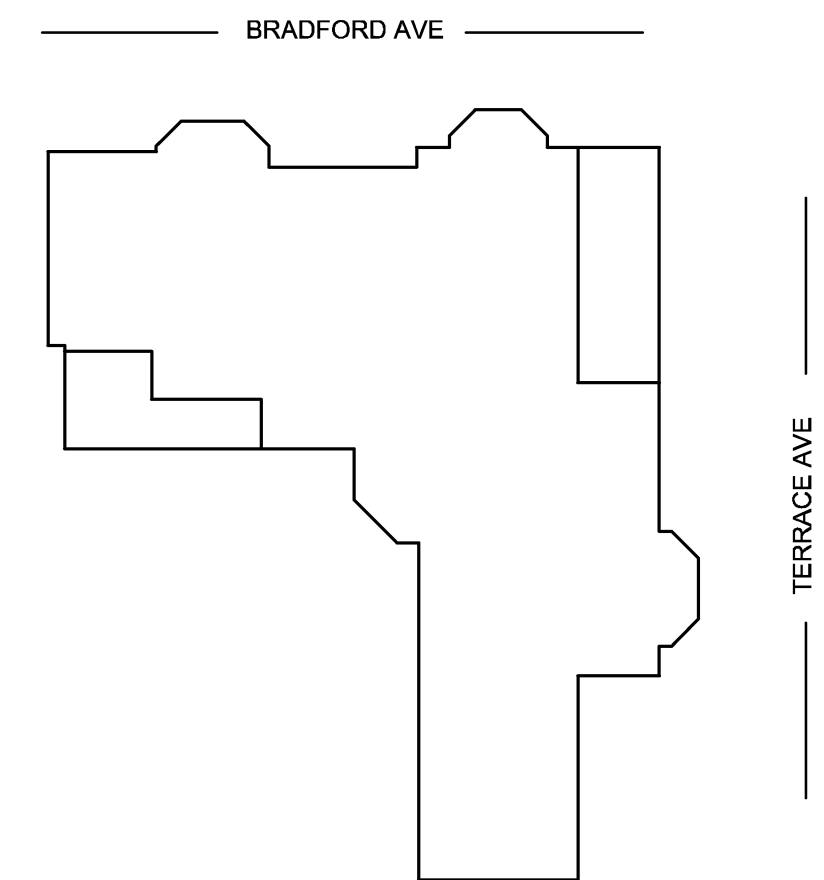

PLAN
NORTH

°DS = DOWNSPOUT
DRAIN TO GRADE

TWO RPM, LLC
PROPERTY REHABILITATION
2457 N. TERRACE AVE.
MILWAUKEE, WI 53211

[illegible]

DATE: 03-19-2018
BY: KMR CHK: JRG
SCALE: AS INDICATED
SITE PLAN

DRAWING NO:
C103