


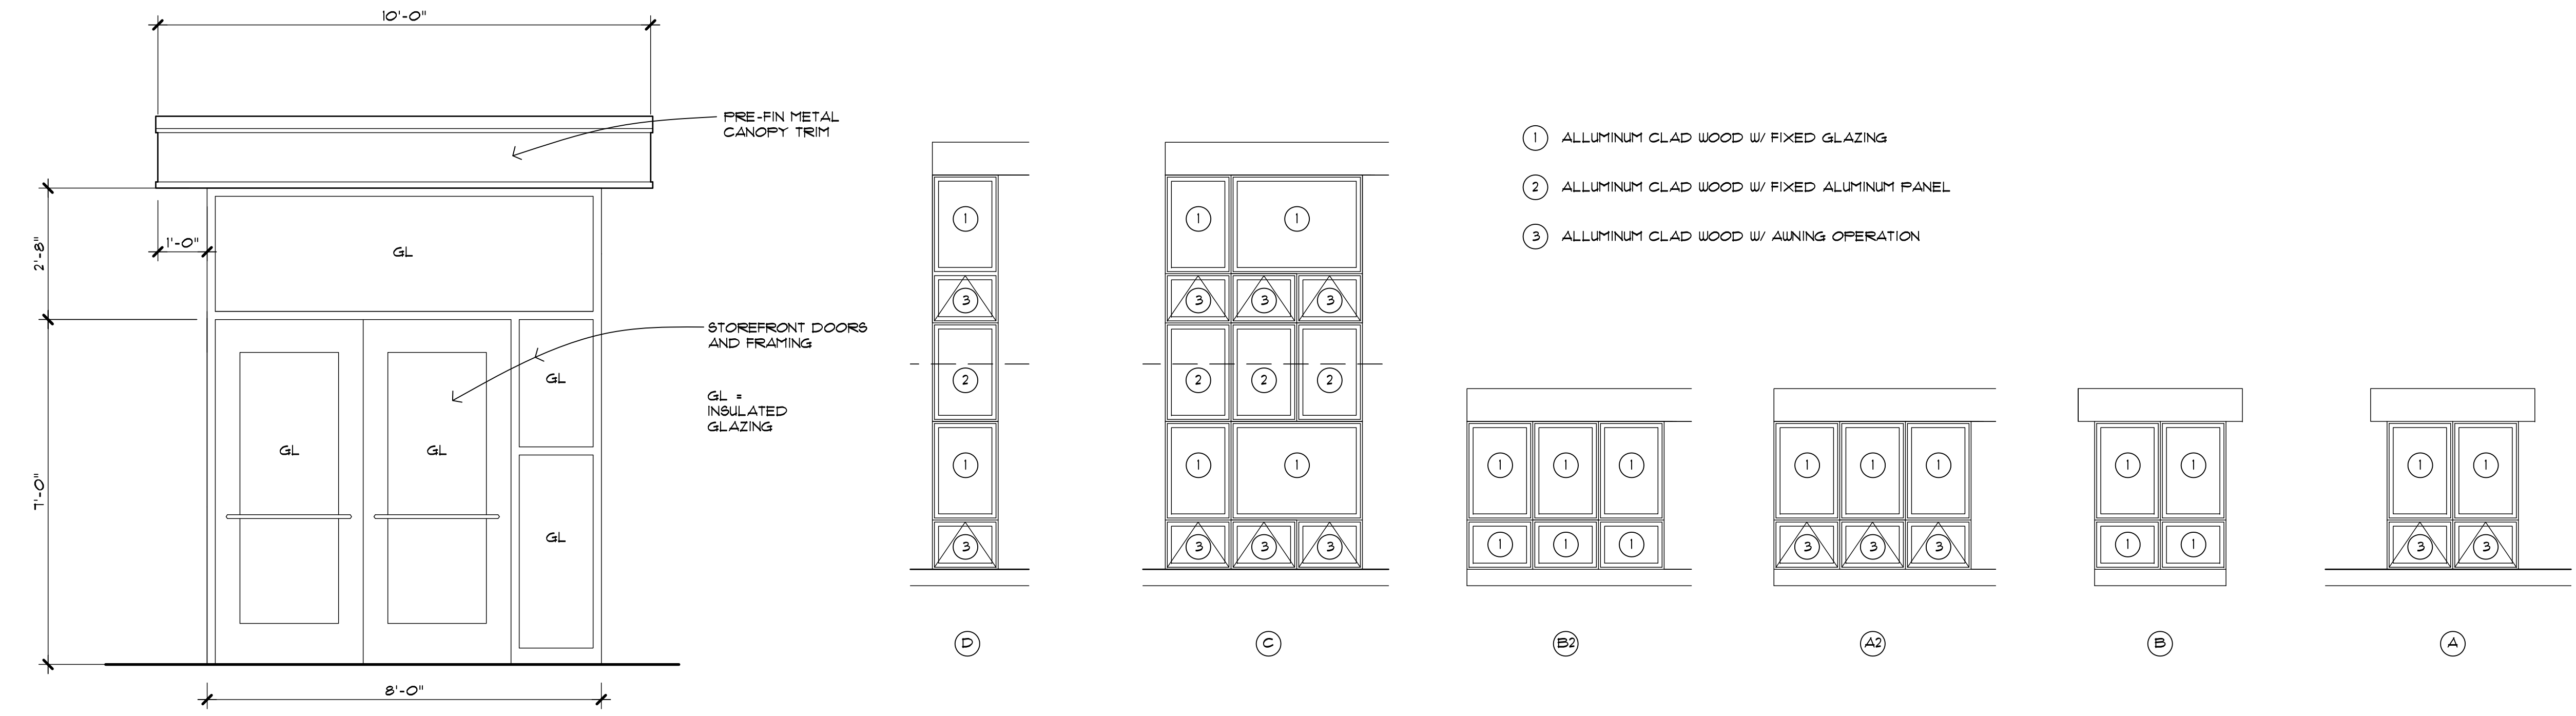

ENTRY DOORS	1/2"=1'-0"	20	TYPICAL WINDOW ASSEMBLIES	1/4"=1'-0"	5
-------------	------------	----	---------------------------	------------	---



SEE DRAWING A-201 FOR WINDOW ASSEMBLIES

WEST ELEVATION	1/8"=1'-0"	3
----------------	------------	---



SEE DRAWING A-201 FOR WINDOW ASSEMBLIES

EAST ELEVATION	1/8"=1'-0"	1
----------------	------------	---



**UIHLEIN
WILSON
ARCHITECTS**

322 East Michigan Street
Milwaukee, WI 53202

telephone | 414.271.8899
facsimile | 414.271.8942
email | office@uihleין-wilson.com

© UIHLEIN WILSON ARCHITECTS, INC. ALL RIGHTS RESERVED

OWNERSHIP OF DOCUMENTS
The documents and the ideas and designs incorporated herein, as an instrument of professional service, is the sole property of Uihlein Wilson Architects, Inc., and is not to be used in whole or in part for any other project or purpose without the expressed written authorization of Uihlein Wilson Architects, Inc.

REVISIONS

NO.	DATE	ISSUE
-----	------	-------

PROJECT

OLGA VILLAGE
Milwaukee, WI



Housing Authority of
the City of Milwaukee
United Community Center

SHEET

**EXTERIOR
ELEVATIONS**

DATE

June 03, 2009

PROJECT NO.

09-105

SHEET NO.

A-201