


SCOPE OF PROPOSED WORK

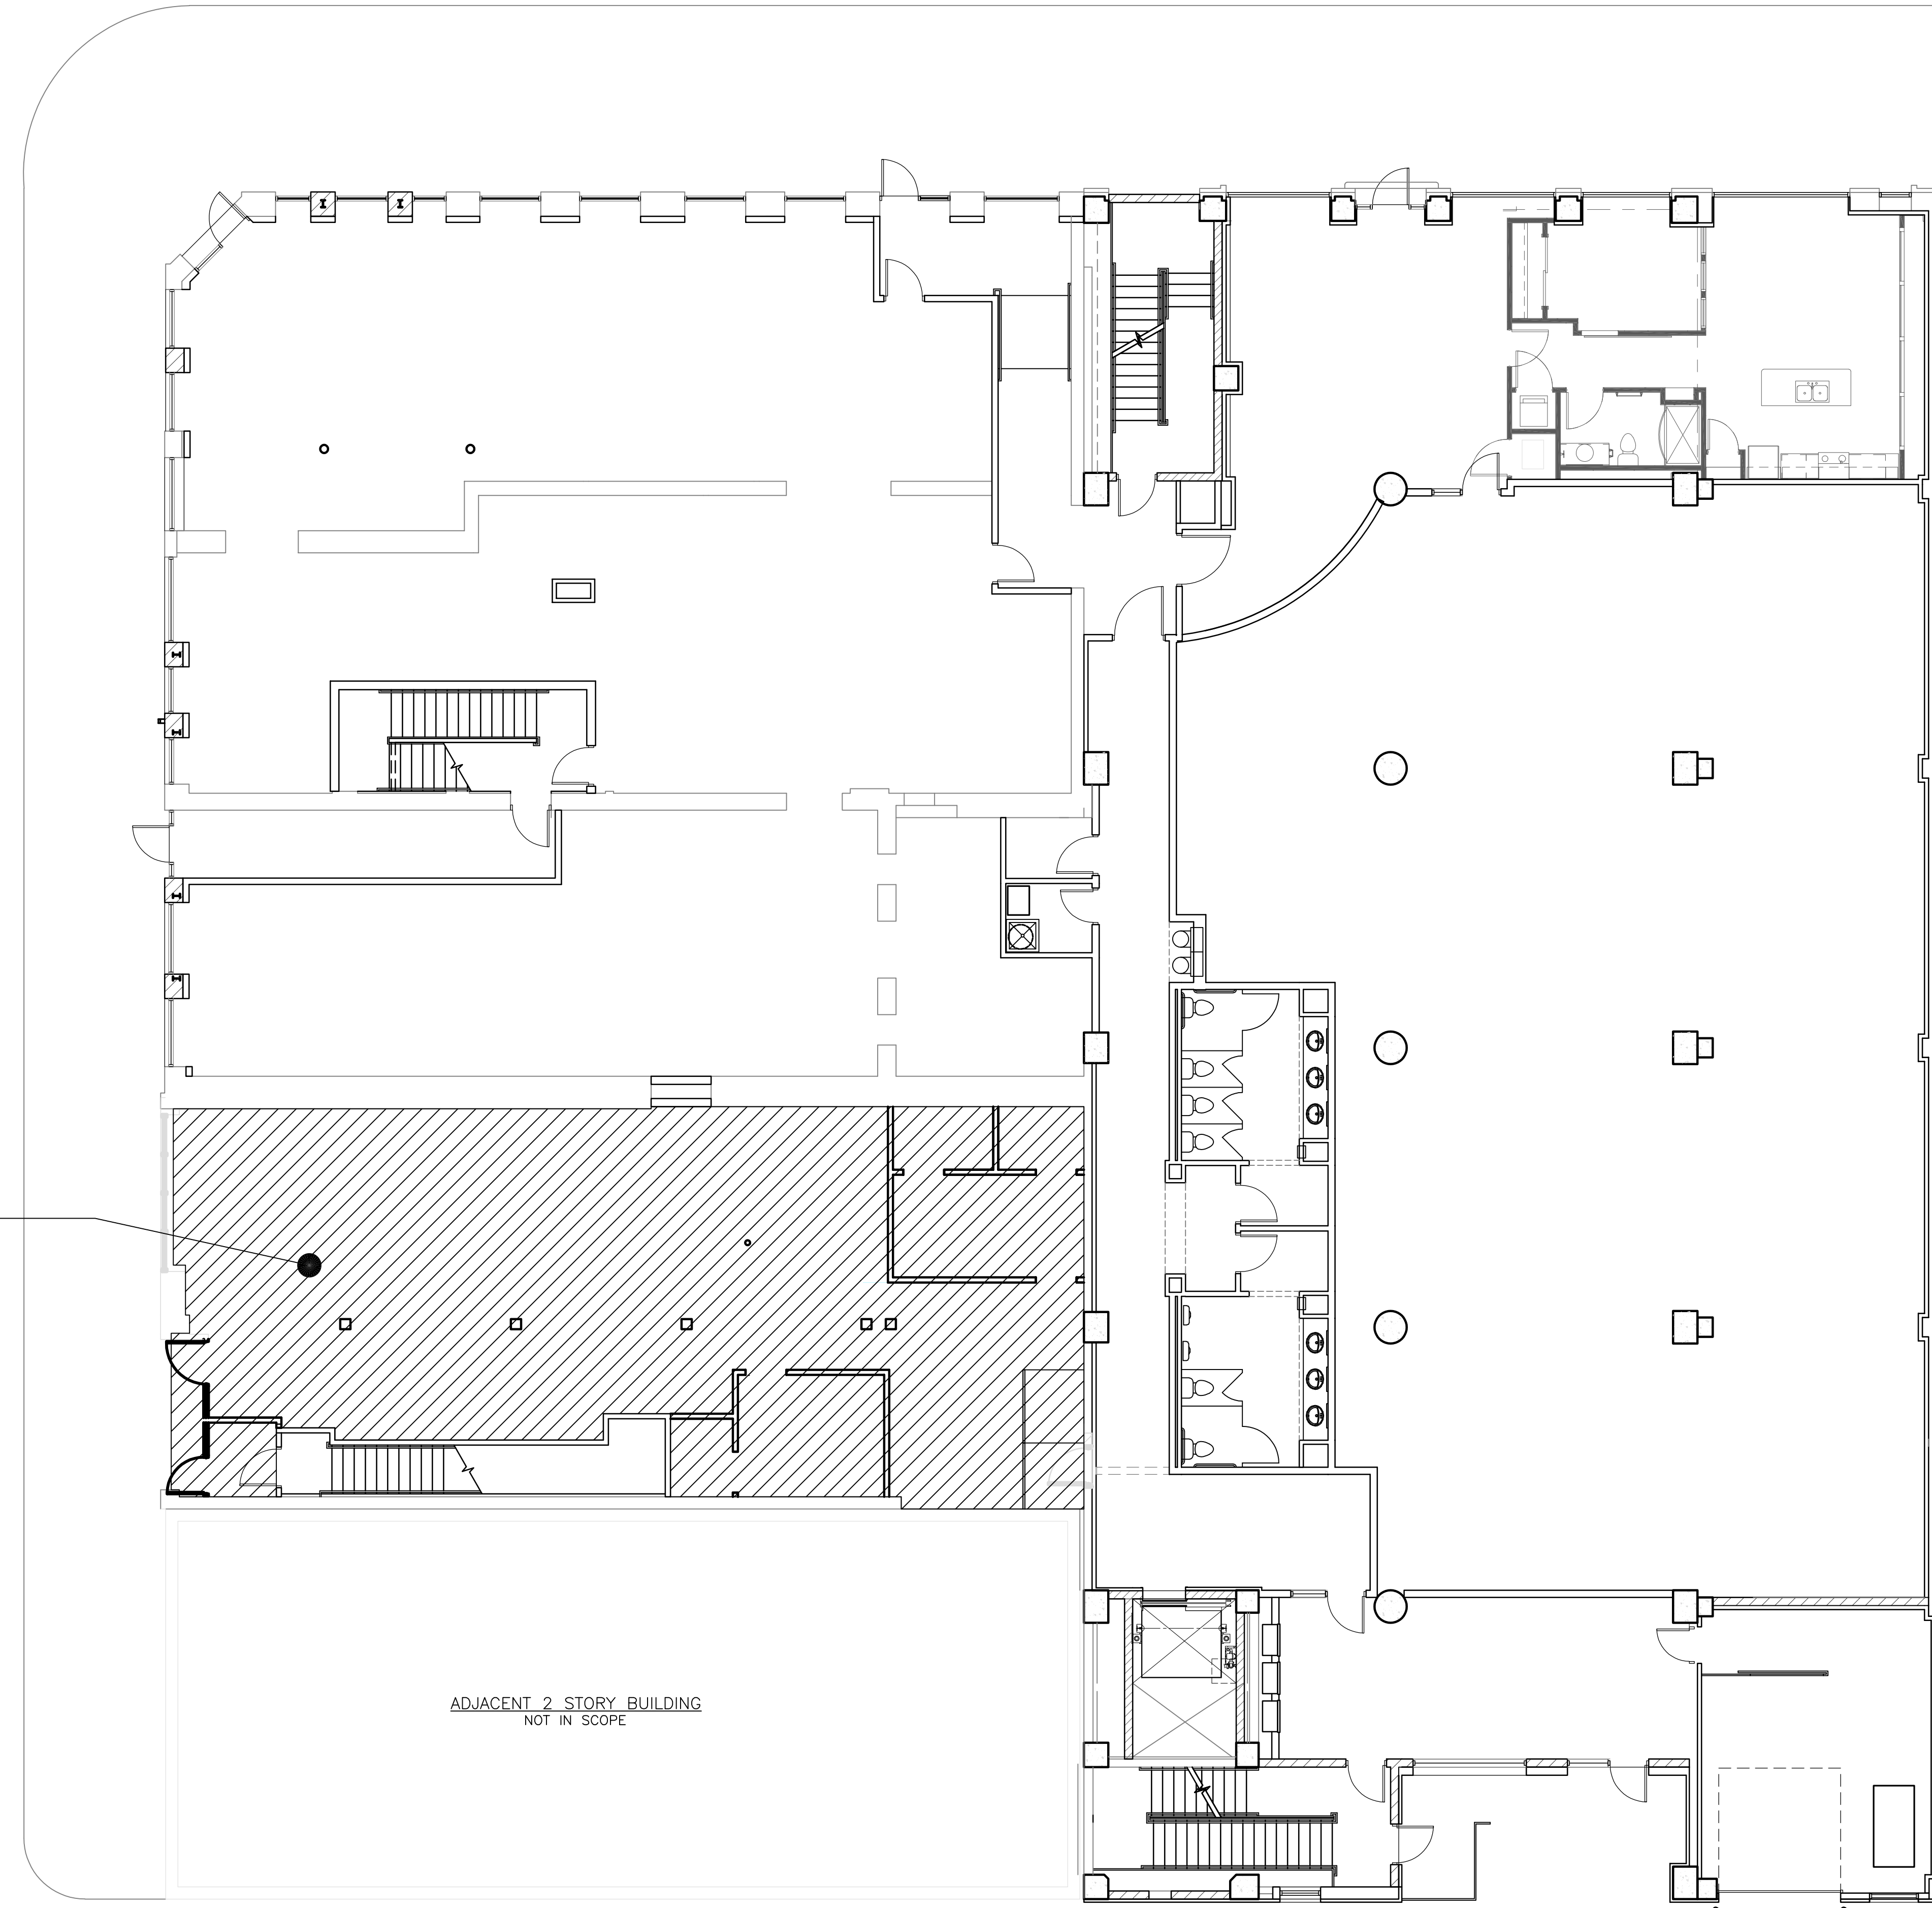

ADJACENT 1 1/2 STORY BUILDING NOT IN SCOPE

ADJACENT 2 STORY BUILDING NOT IN SCOPE

ADJACENT 2 STORY BUILDING NOT IN SCOPE

TO EXISTING SITE PARKING

Project:
The Artisan at Walker's Point - BBJ Linen Tenant Buildout

Location:
 133 W. Pittsburgh Ave.
 Milwaukee, WI 53204



Sheet:
ARCHITECTURAL SITE PLAN

Scale:
 1/8" = 1'-0"

Revisions:

No.	Date	Description
1	11/12/19	HISTORIC REVIEW SUBMITTAL

Date:
 11/12/19

Project No.:
 190099.00

Sheet No.:

A0.0