

SIGN SPECIFICATIONS

[A] - ILLUMINATED LETTERS


Lighting: LED
Voltage: [TBD]
Description: Face-Lit [Acrylic]
Face Color: White
Return Color: White
Trimcap Color: Black
Installation: Flush to wall



[EAST ELEVATION] proposed layout - day view [NTS]



[EAST ELEVATION] proposed layout - night view [NTS]

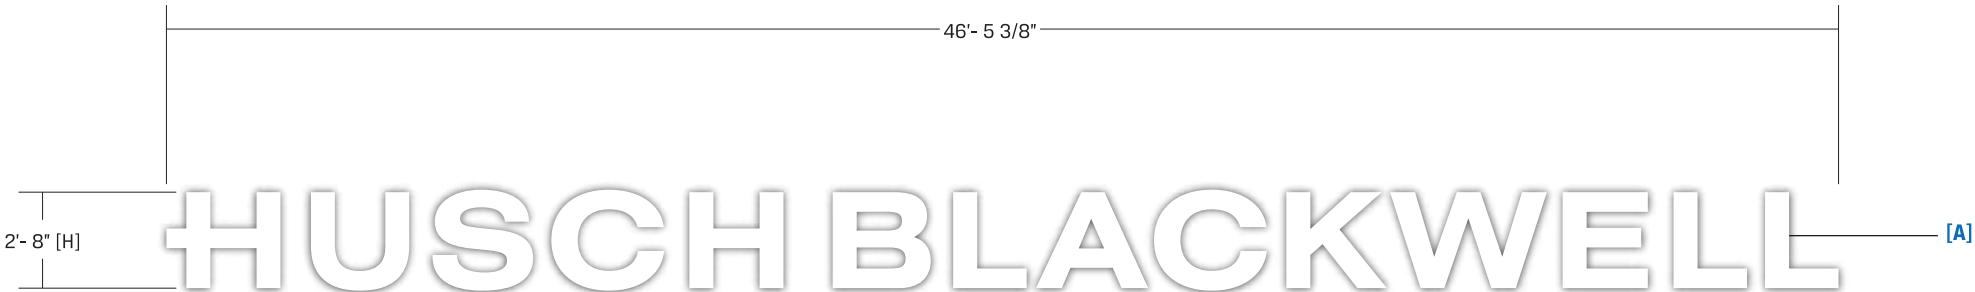

922 S. 70th St., Milwaukee, WI 53214
414.453.4010 • www.poblocki.com

This document is owned by and the information contained in it is proprietary to Poblocki Sign Company, LLC. By receipt hereof, the holder agrees not to use the information, disclose it to any third party or reproduce this document without the prior written consent of Poblocki Sign Company, LLC. Holder also agrees to immediately return this document upon request by Poblocki Sign Company, LLC.
This document represents only an approximation of material colors specified. Actual product colors may vary from this print or digital image.

Project
The Huron Building
Milwaukee, Wisconsin

Scale: 3/16"=1'
Original Page Size: 11" x 17"

Notes
SURVEY REQUIRED

Revisions			
REV	DESCRIPTION	BY	DATE
01	add backer panel	seb	02.20.20
02	letter/backer colors	seb	03.10.20
03	remove backer/face-lit	seb	03.10.20
04	return/trim color	seb	03.11.20
05	return color	seb	03.27.20

Rep.: Paul Kaminski
Drawn By: Sarah Biagioni Orig. Date: 01/30/20

Sign Loc. No. **HB east**
LL-01
Lit Letters
Sign. Type

87689 **C01**
OPP - Project - Job No. Design