

SIGN SPECIFICATIONS

[A] - ILLUMINATED LETTERS

Lighting: LED

Voltage: [TBD]


Description: Face-Lit [Acrylic]

Face Color: White


Return Color: White

Trimcap Color: Black

Installation: Flush to wall

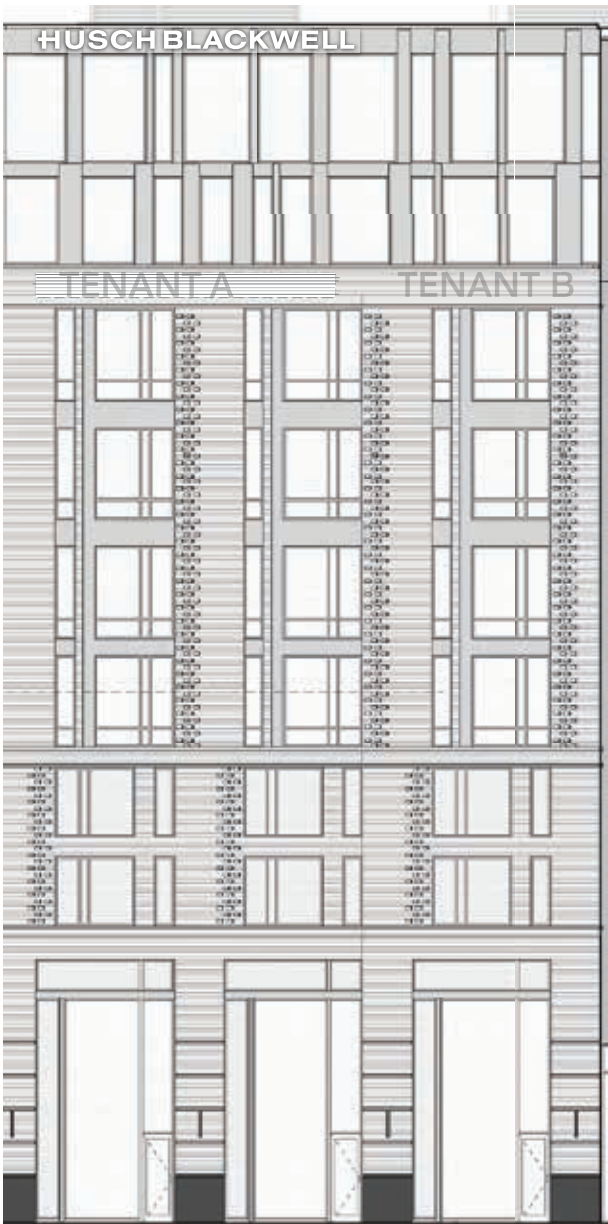

[SOUTH ELEVATION] proposed layout - day view [NTS]

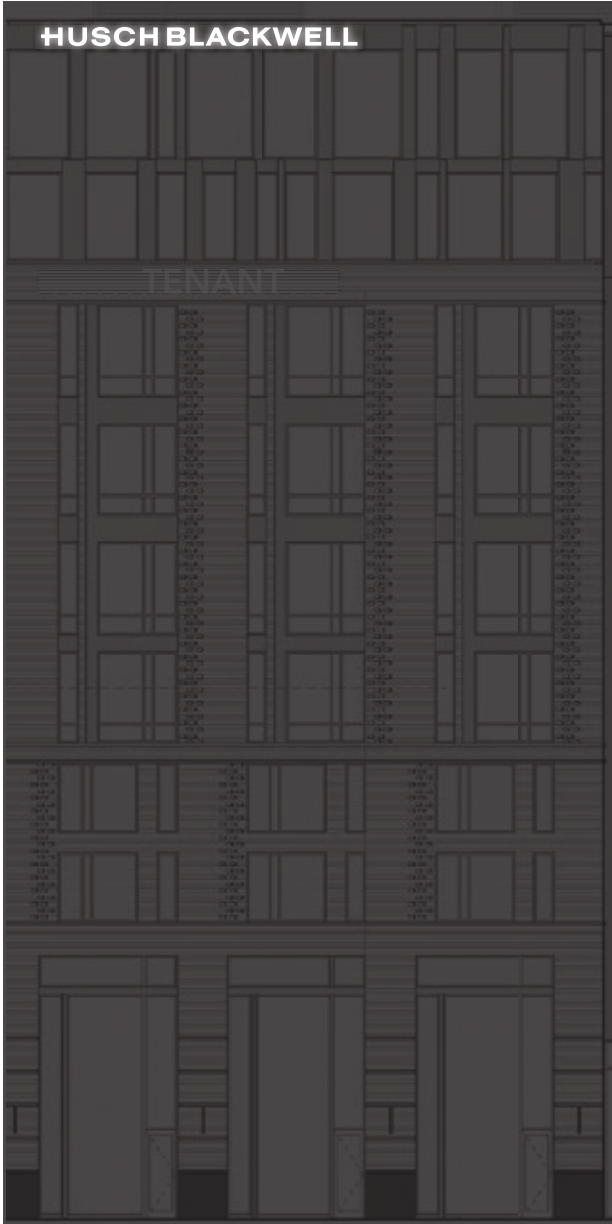

[SOUTH ELEVATION] proposed layout - night view [NTS]



922 S. 70th St., Milwaukee, WI 53214
414.453.4010 • www.poblocki.com

This document is owned by and the information contained in it is proprietary to Poblocki Sign Company, LLC. By receipt hereof, the holder agrees not to use the information, disclose it to any third party or reproduce this document without the prior written consent of Poblocki Sign Company, LLC. Holder also agrees to immediately return this document upon request by Poblocki Sign Company, LLC.

This document represents only an approximation of material colors specified. Actual product colors may vary from this print or digital image.

Project

The Huron Building

Milwaukee, Wisconsin

Scale: 3/8"=1'

Original Page Size: 11" x 17"

Notes

SURVEY REQUIRED

Revisions

REV	DESCRIPTION	BY	DATE
01	letter/backer colors	seb	03.10.20
02	remove backer/face-lit	seb	03.10.20
03	return/trim color	seb	03.11.20
04	return color	seb	03.27.20
05	addt tenants	seb	03.30.20

Rep.: Paul Kaminski

Drawn By: Sarah Biagioni

Orig. Date: 02/03/20

Sign Loc. No. HB south

LL-04

Lit Letters

Sign. Type

87689

OPP - Project - Job No.

C01

Design

