

**WESTLAWN
REVITALIZATION
- BUILDING 2.2**

5545 N 66TH STREET
MILWAUKEE WI 53218

Owner
Housing Authority of the City of Milwaukee
414.286.3629

Torti Gallas and Partners, Inc.
1300 Spring Street
4th Floor
Silver Spring, MD 20910
301.588.4800
www.tortigallas.com

Local Architect
Quorum Architects
414.265.9265

Local Architect
Eppstein Uhen Architects
414.271.5350

Structural Engineer:
Pierce Engineers
414.278.6060

MEP Engineer:
Thunderbird Engineering, Inc.
414.352.2211

Civil Engineer:
raSmith R.A. Smith, Inc.
262.781.1000

Landscape Architect:
AYRES ASSOCIATES Ayres Associates
608.443.1200

Issue

No.	Date
01 FOOTING & FOUNDATION	06/20/18
02 CONSTRUCTION DOCUMENTS	07/23/18

Revisions

No.	Date
1	
2	
3	
4	
5	
6	
7	
8	
9	
10	

**OVERALL
SITE PLAN**

Date
07/23/2018

Principal In Charge
M.A.

Project Planner
M.A., S.V.

Project Architect
M.A.

Project Manager
W.F.

Drawn
AJS, DJM, SJD



Job No.
3160080

Scale
1" = 100'

Drawing No.

C415

CONSTRUCTION DOCUMENTS

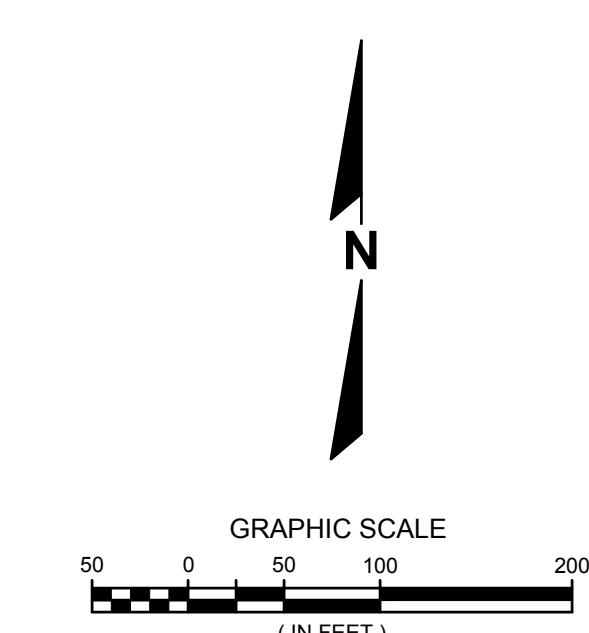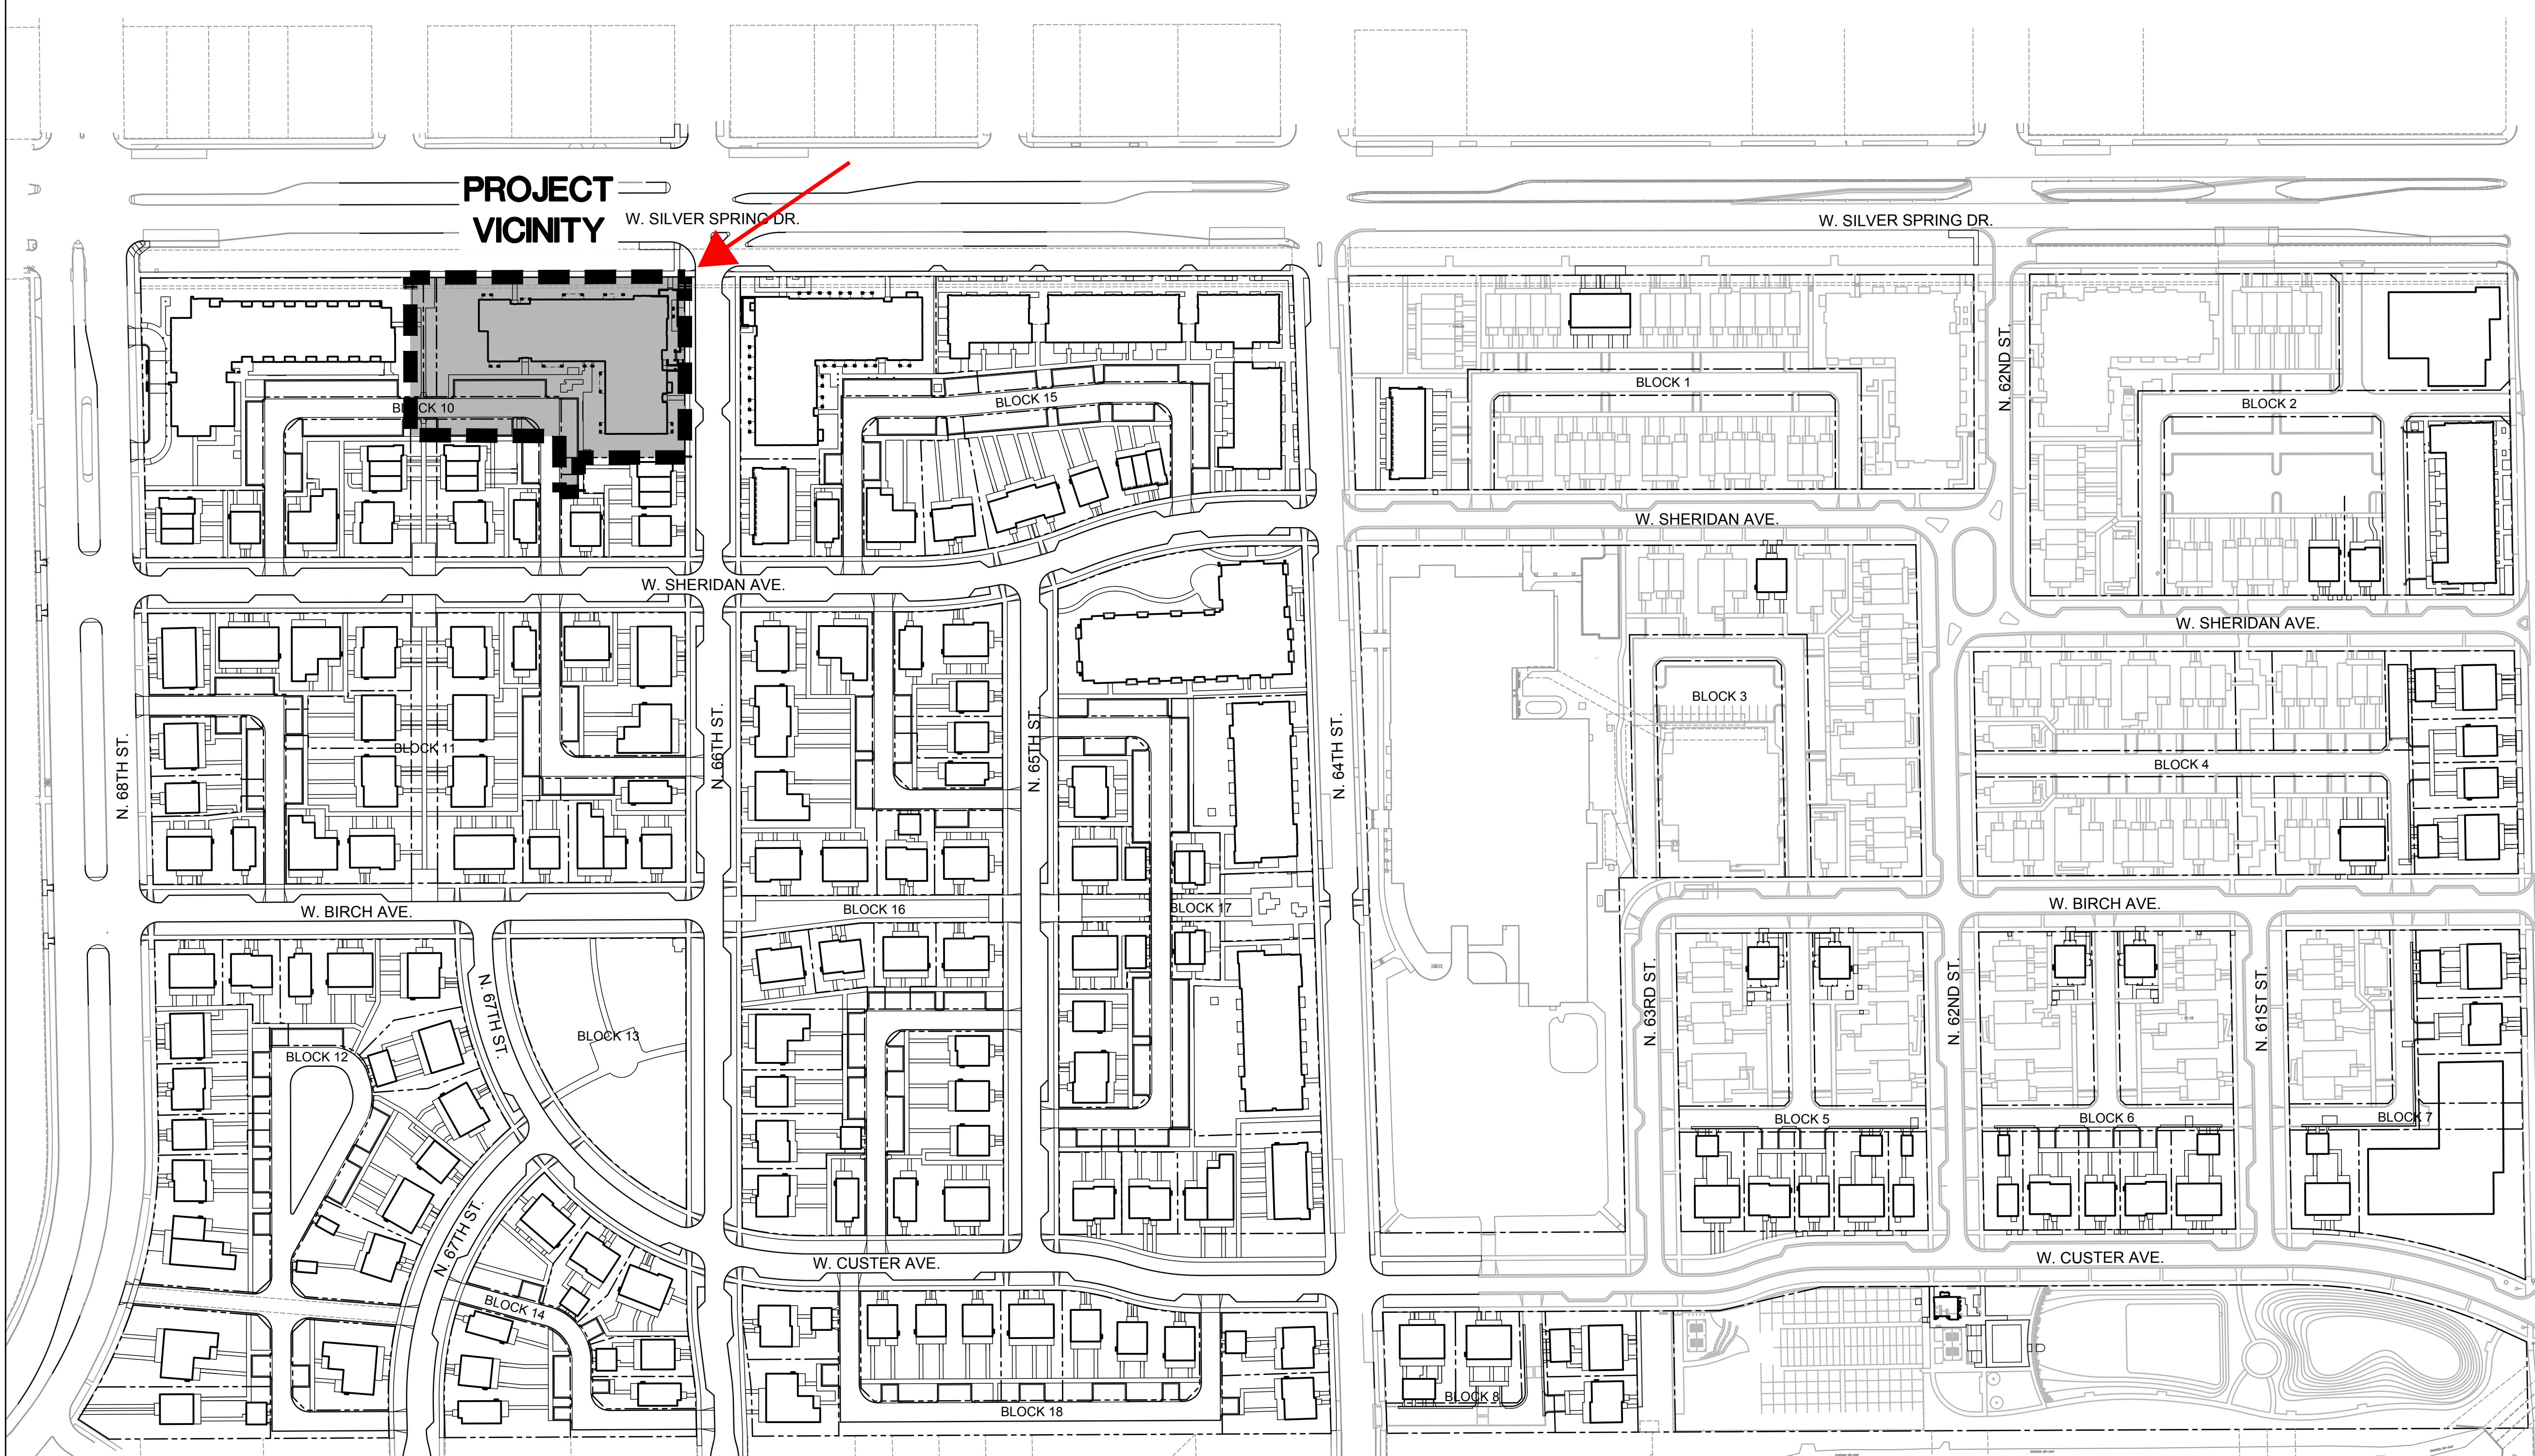

raSmith
CREATIVITY BEYOND ENGINEERING
rasmith.com

DIGGERS HOTLINE
Toll Free (800) 242-8611
Milwaukee Area (414) 259-1181
Hearing Impaired TDD (800) 542-2289
www.DiggersHotline.com

WESTLAWN REVITALIZATION - BUILDING 2.2

TORTI GALLAS AND PARTNERS, INC.