


22 x 28
Detached Garage

Tim & Maria Roloff
2549 N Terrace Ave
Milwaukee 53211

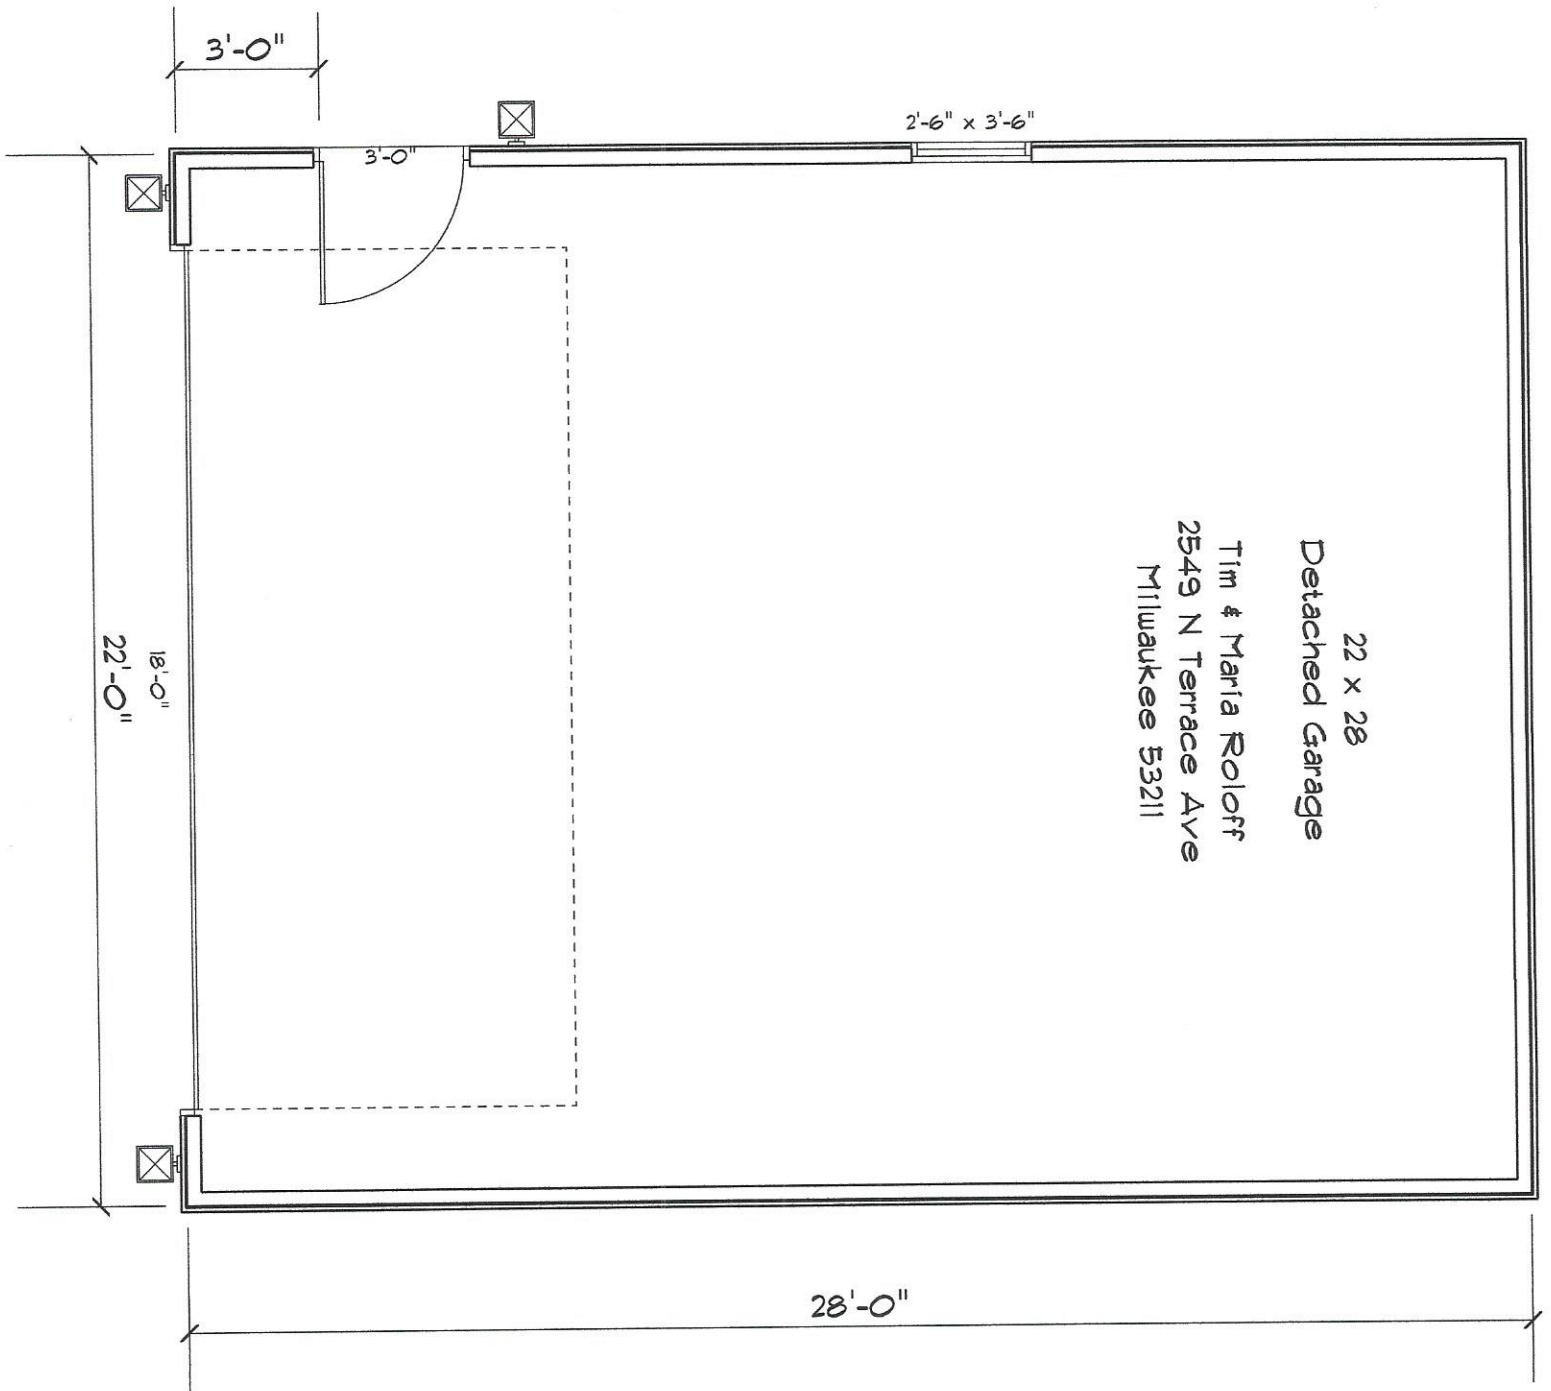

CHI 5983

18 x 8 OH Door
w/ Stockton Windows -
White

4-1/2" Clear Clapboard Siding -
Grey


5/4x4" Pine Door Trim
w/ 5/4x6" Pine Head -
White

5/4x8" Pine Water Table
w/ Drip Cap -
White

5/4x4" Pine Corners -
White

Beaded Soffit
4 1x6" Pine Fascia -
White

5" Seamless Gutters -
White

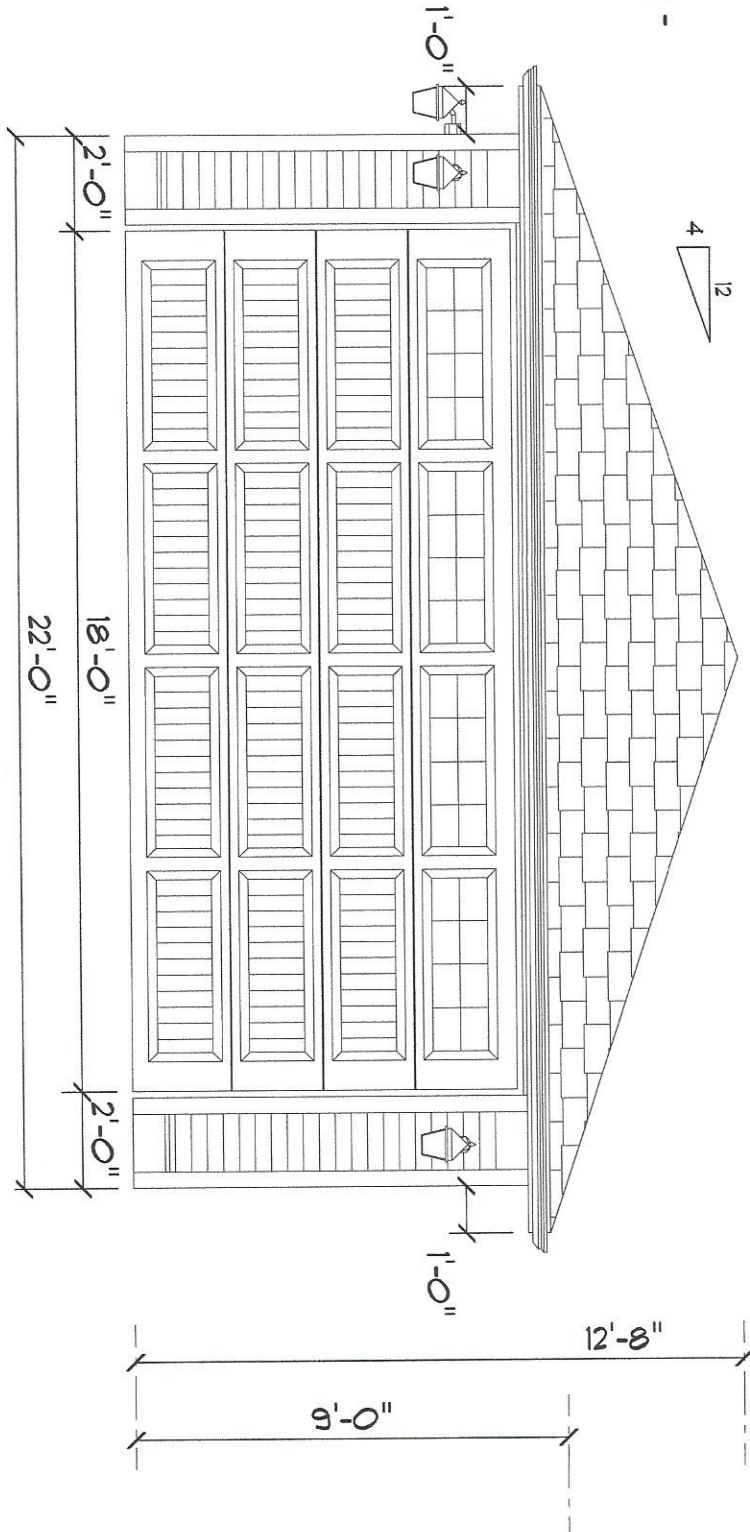

FRONT ELEVATION

SCALE: 1/4" = 1'-0"


5/4x8" Pine
Friease Board -
White

Fiberglass
Service Door

30x42
Double-Hung
Wood Window
w/ Wood Grills


5/4x4" Pine
Door & Window Trim -
White

Concrete Block
Below Garade

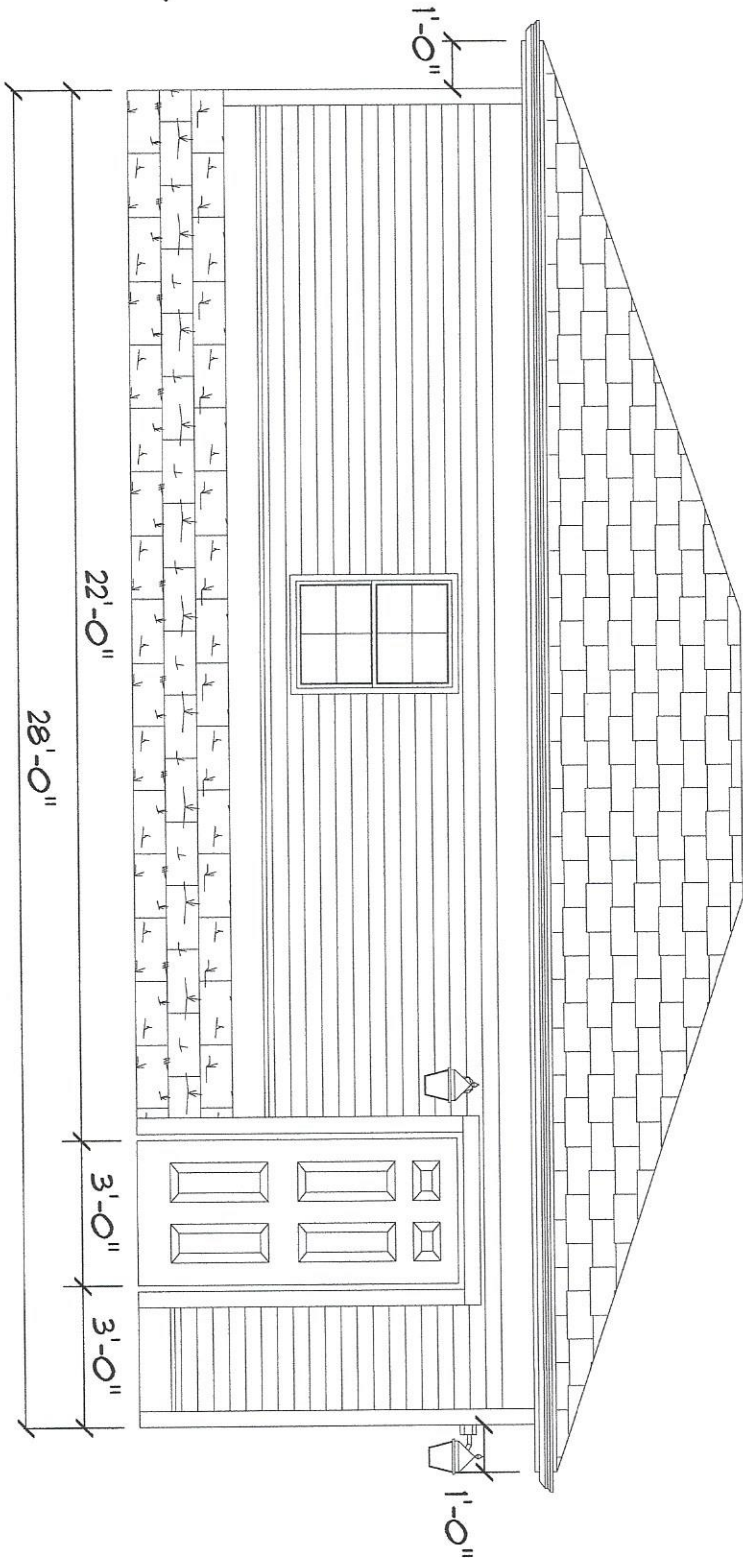

LEFT ELEVATION


SCALE: 1/4" = 1'-0"

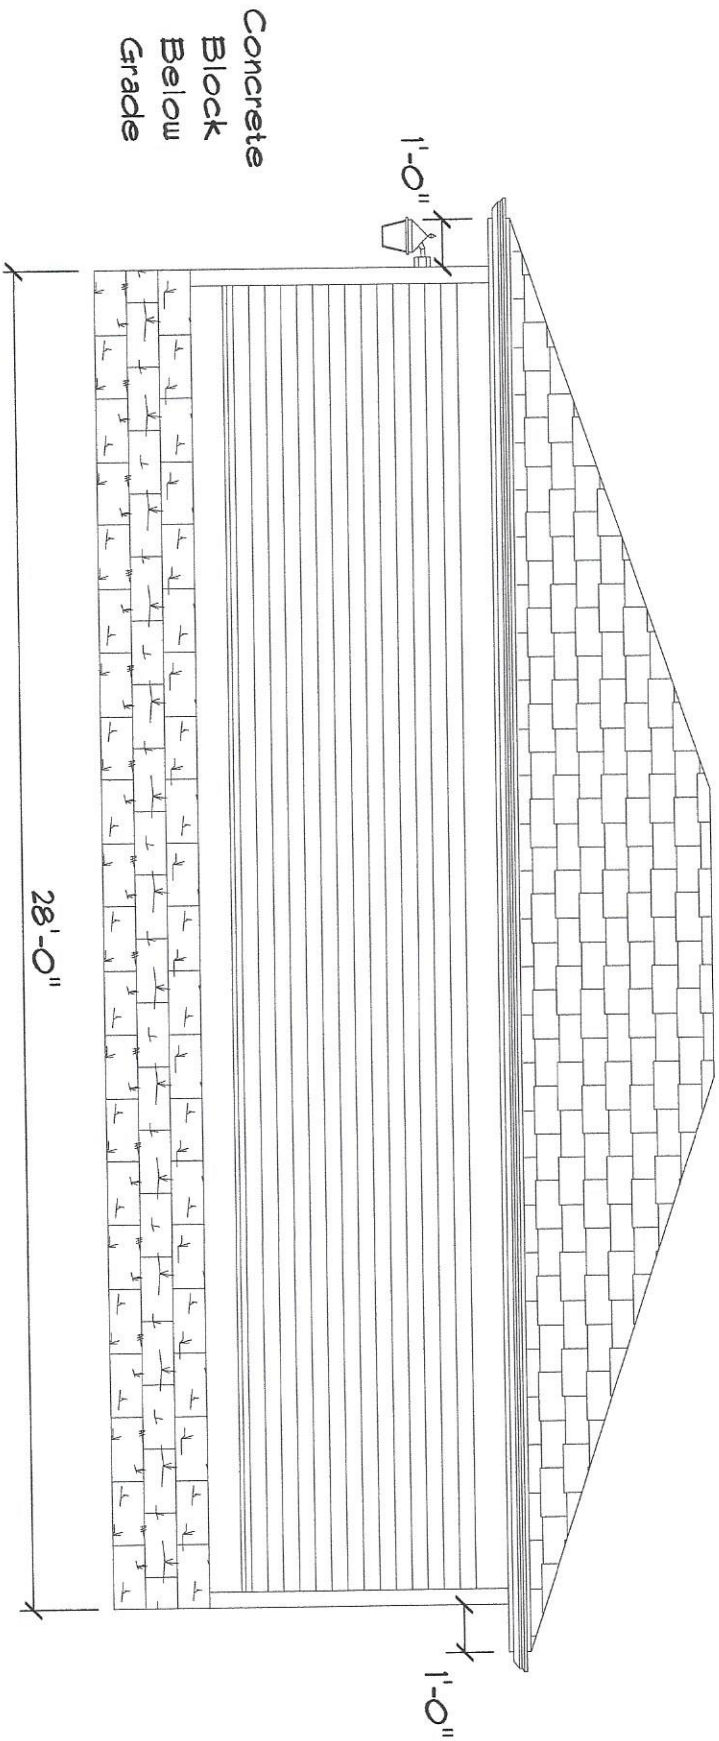

RIGHT ELEVATION

SCALE: 1/4" = 1'-0"

Concrete Block
Below Grade

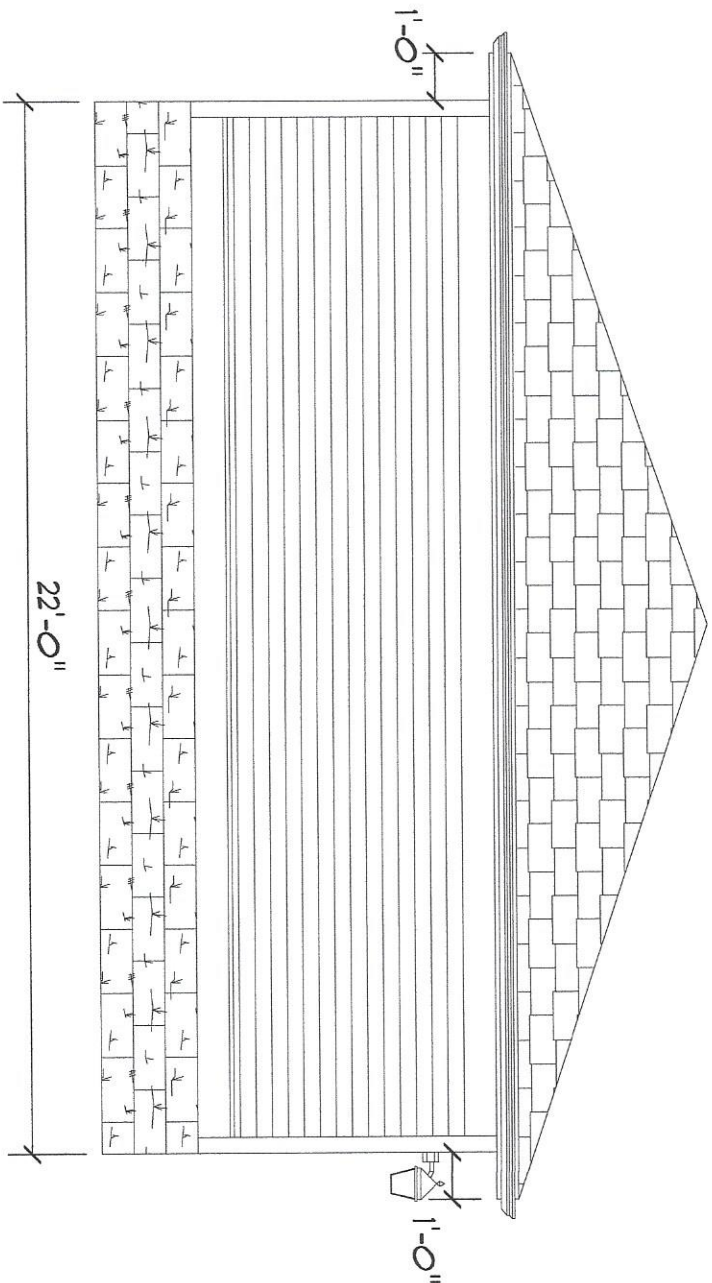

REAR ELEVATION

SCALE: 1/4" = 1'-0"