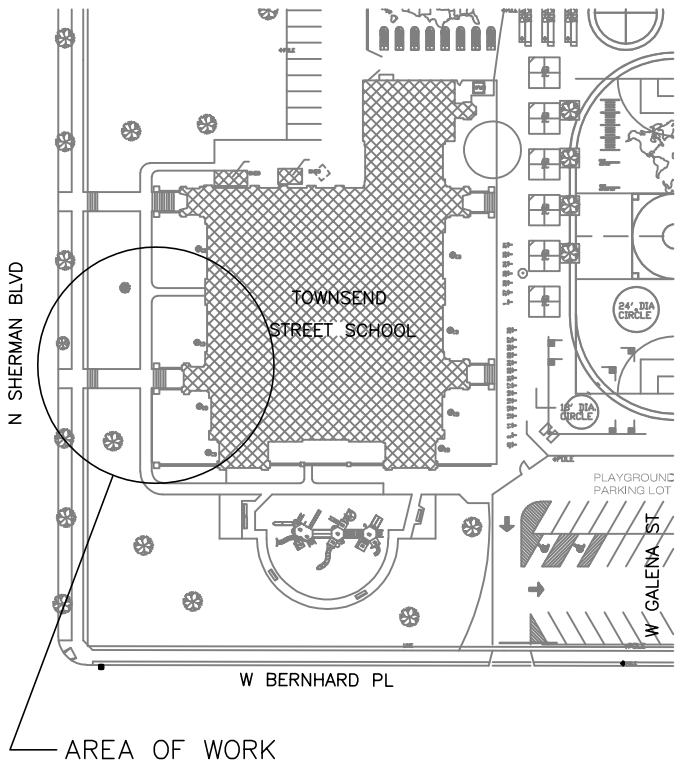

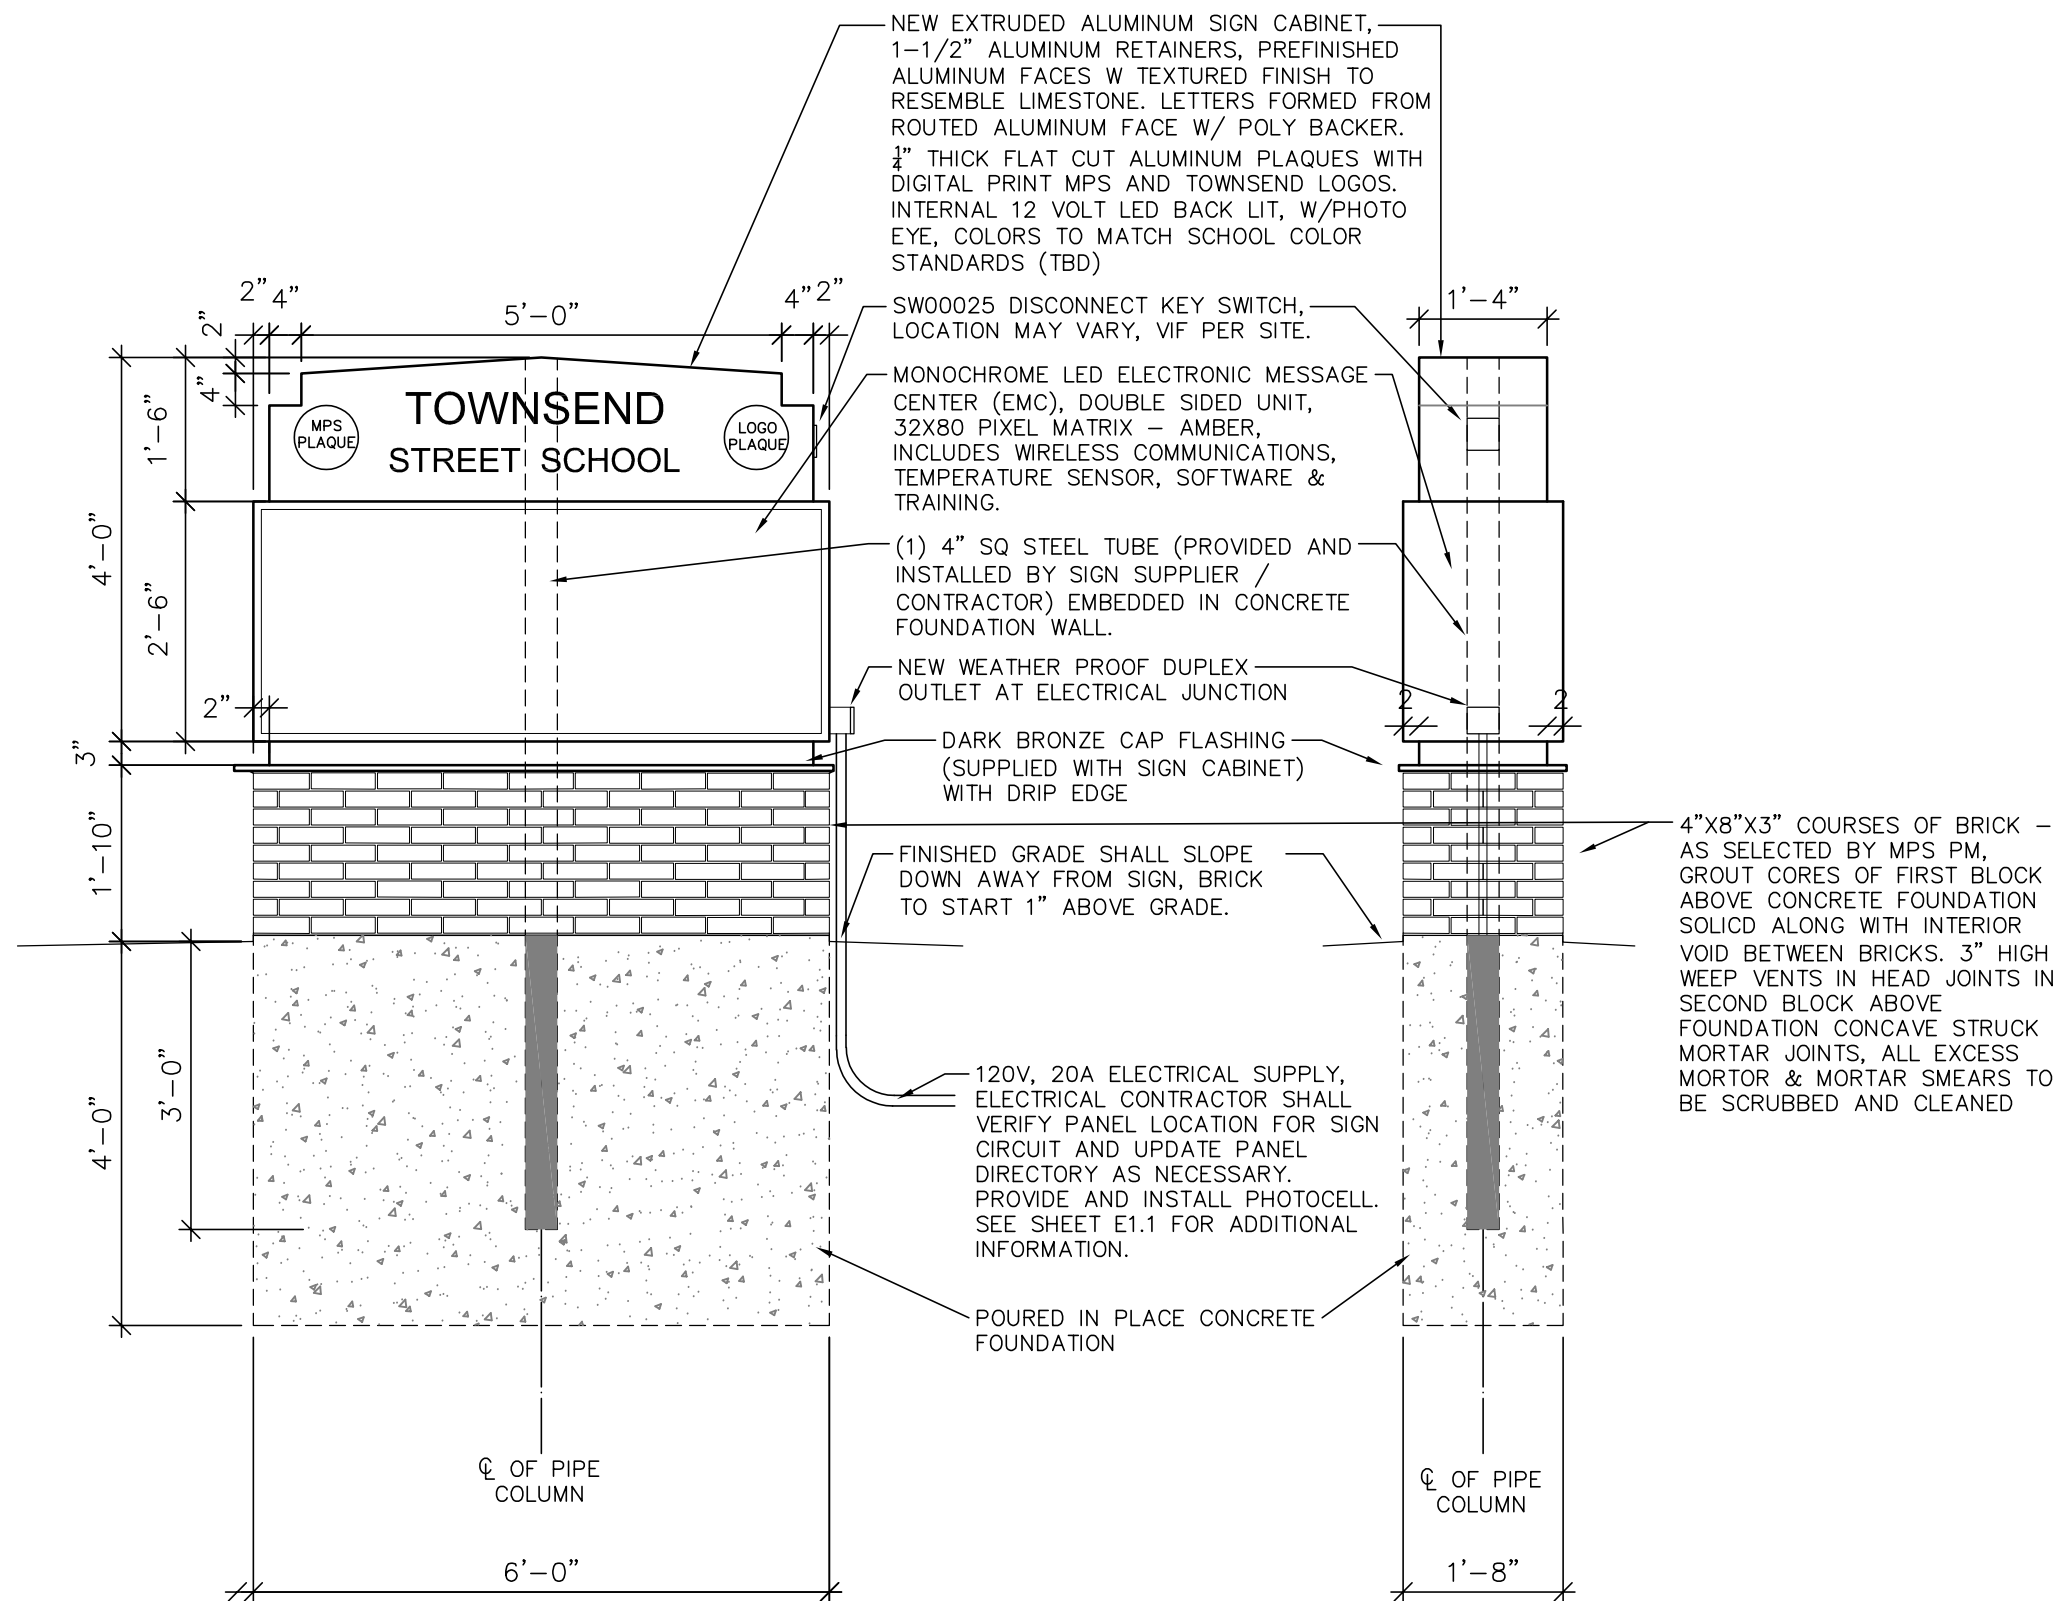


SITE/FLOOR PLAN
SCALE: 1/16" = 1'-0"
0' 8' 16'



TOWNSEND KEY PLAN
NOT TO SCALE

Division of Facilities and Maintenance Services Design and Construction Sean Kane - Manager P.O. BOX 05259 Milwaukee, Wisconsin 53205-0529 Phone: 414-283-4701 Fax: 414-283-4682	
 MILWAUKEE PUBLIC SCHOOLS	
Title : SITE PLAN	
Project Title : TOWNSEND STREET SCHOOL EXTERIOR MONUMENT SIGN	
Project Location : 3360 N SHERMAN BLVD, MILWAUKEE, WI 53216	
Approved By :	
REVISIONS	
By	
Drawn by : RWM	
Checked by :	
Date : 02/11/2021	
Scale : As Noted	
Site Number : 365	
Work Order : 440329	
Project Number : 7184	
Sheet Number :	
A1.1	





Title : SIGN CONCEPT RENDERING

Project Title : TOWNSEND STREET SCHOOL EXTERIOR MONUMENT SIGN

Project Location :
3360 N SHERMAN BLVD, MILWAUKEE, WI 53216

Approved By :

REVISIONS	By
Drawn by : RWM	
Checked by :	
Date : 02/11/2021	
Scale : As Noted	
Site Number : 365	
Work Order : 440329	
Project Number : 7184	
Sheet Number :	

A1.3

**Division of Facilities and
Maintenance Services**
Design and Construction
Sean Kane — Manager
P.O. BOX 05259
Milwaukee, Wisconsin 53205-0529
Phone: 414-283-4701
Fax: 414-283-4682

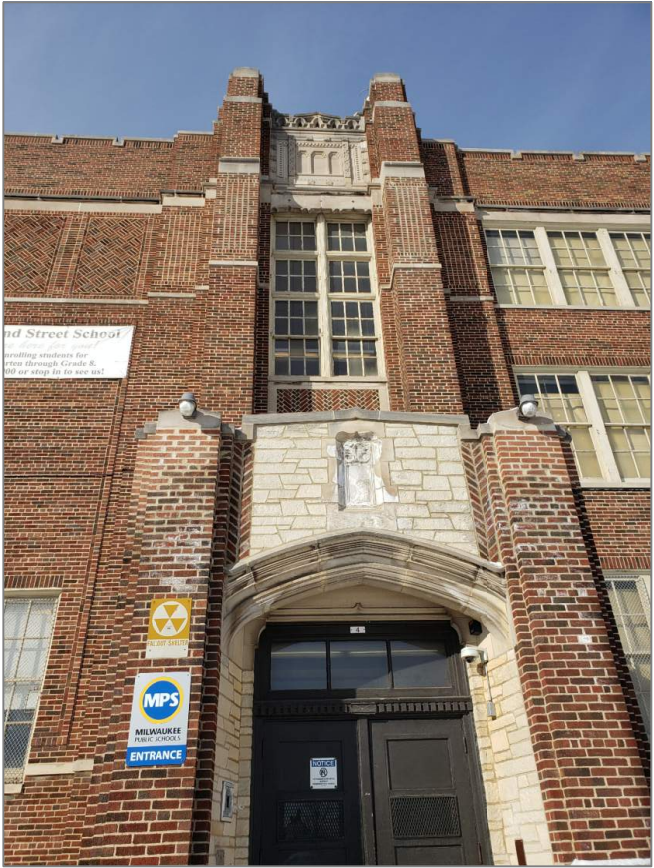




EXISTING VIEW FROM SOUTH ON SHERMAN BLVD



EXISTING VIEW FROM NORTH ON SHERMAN BLVD



EXISTING BUILDING ENTRANCE DETAIL



NEIGHBORING HOMES ACROSS SHERMAN BLVD



ADJACENT CHURCH JUST SOUTH OF SITE



APPROXIMATE SIGN LOCATION

Division of Facilities and
Maintenance Services

Design and Construction
Sean Kane – Manager
P.O. BOX 05259
Milwaukee, Wisconsin 53205-0529
Phone: 414-283-4701
Fax: 414-283-4682



MILWAUKEE
PUBLIC SCHOOLS

Title :
CONTEXT PHOTOS

Project Title :
TOWNSEND STREET SCHOOL EXTERIOR MONUMENT SIGN

Project Location :
3360 N SHERMAN BLVD, MILWAUKEE, WI 53216

Approved By :

REVISIONS	By

Drawn by :
RWM

Checked by :

Date :
02/11/2021

Scale :
As Noted

Site Number :
365

Work Order :
440329

Project Number :
7184

Sheet Number :

A1.4