

Section thru Existing Deck looking West


SCALE: 1/4" = 1'-0"

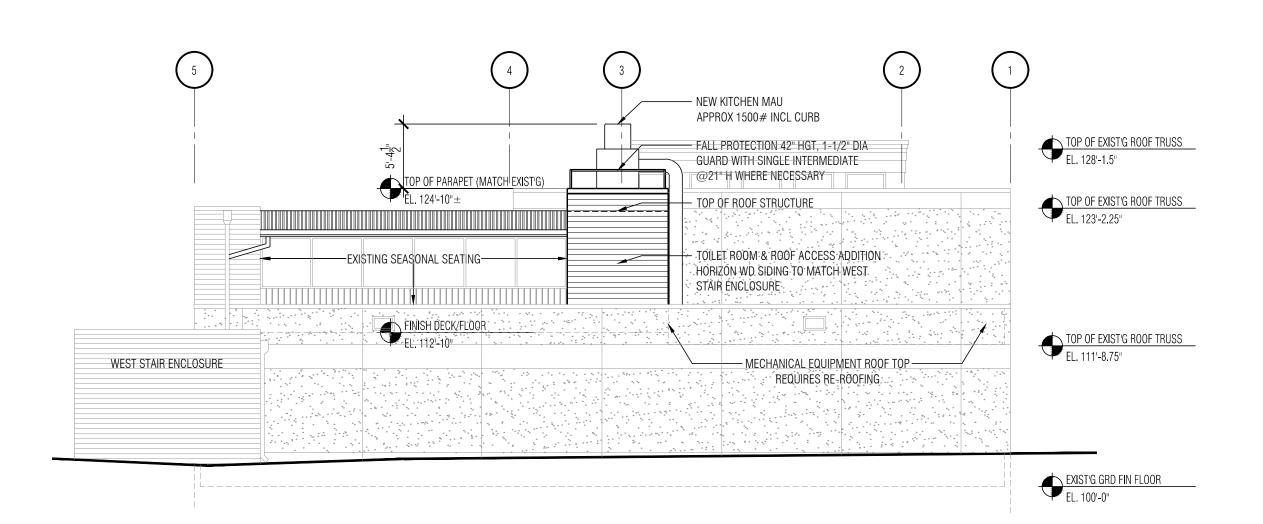

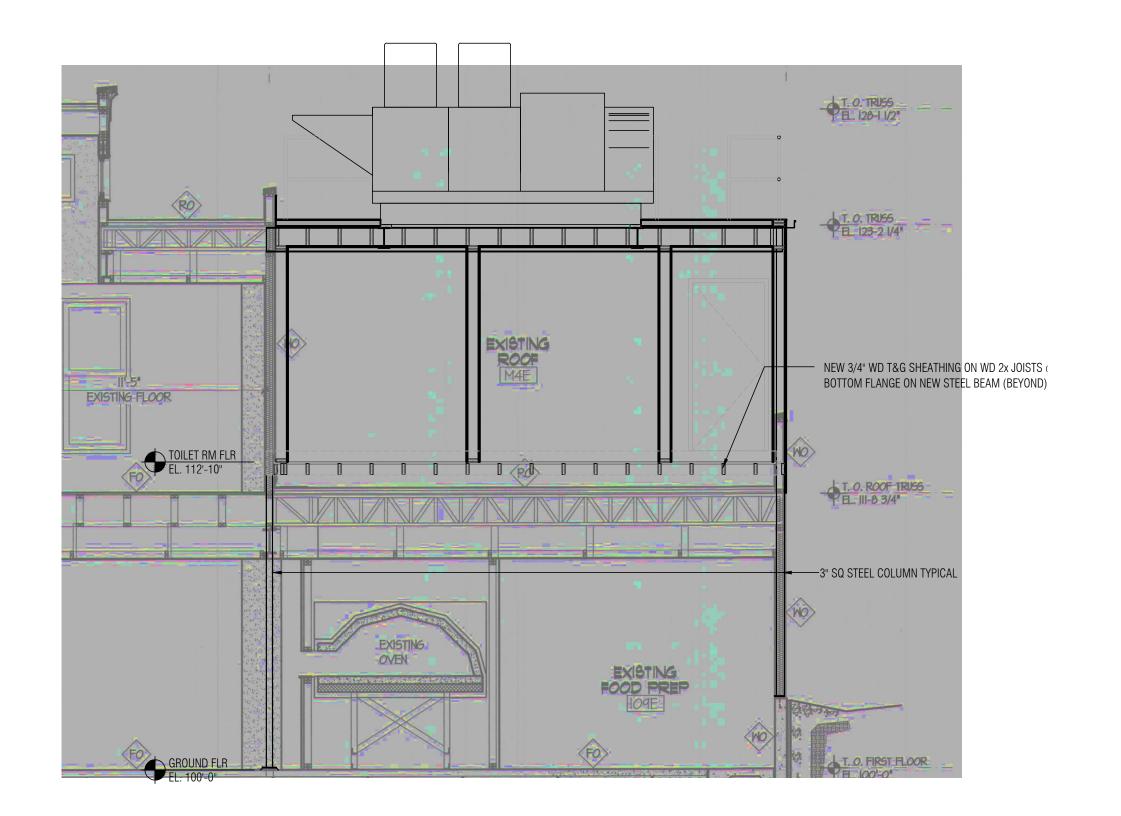

Partial Section thru Existing Kitchen Roof looking East

SCALE: 1/4" = 1'-0"

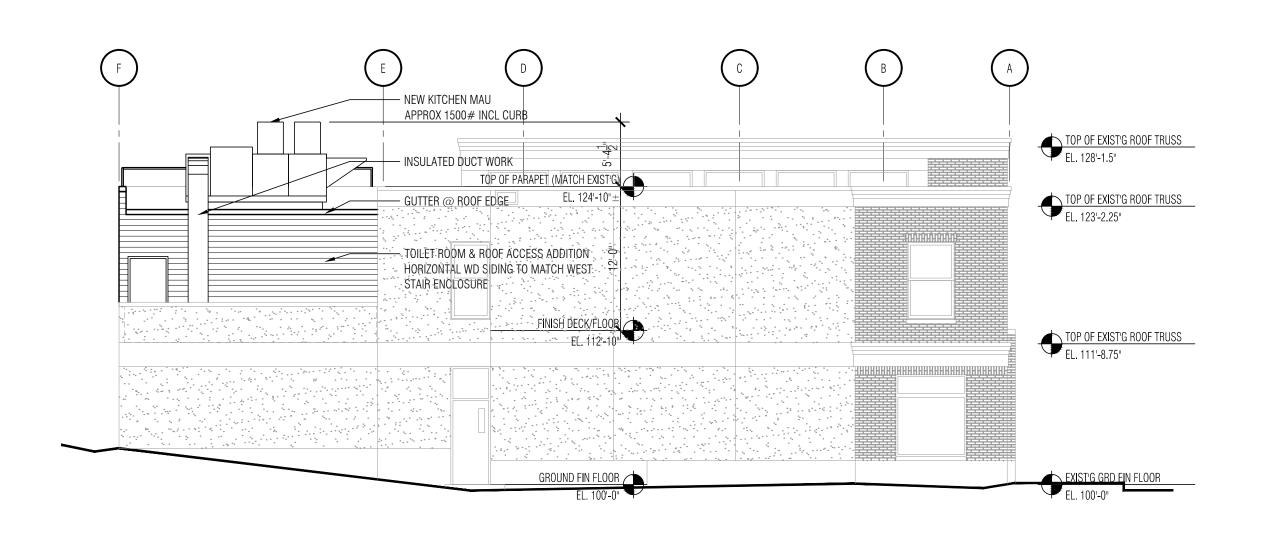

Proposed South Elevation

SCALE: 1/8" = 1'-0"



ONSORTIUM a.e.: an architectural engineering part

Project:

JACK'S AMERICAN PUB

1323 E BRADY STREET

MILWAUKEE WI 53202

Sheet:
PROPOSED ELEVATIONS &
SECTIONS

Date:	Issue Set:	
	Date:	Date: Issue Set:

Date: 2021-07-26 PROGRESS

Project No.: M2021-01

Sheet No.:

A4.00