

W BROWN St

N DOCTOR M.L.K. JR. Dr

1948

GSF 5,420

PARKING
17 SPACES

ALLEY

1936

Doctor MLK Jr Drive




Site Plan

SCALE: 1/16" = 1'-0"

9/10/2021

Engberg Anderson Project No. 213335

MILWAUKEE | MADISON | TUCSON | CHICAGO

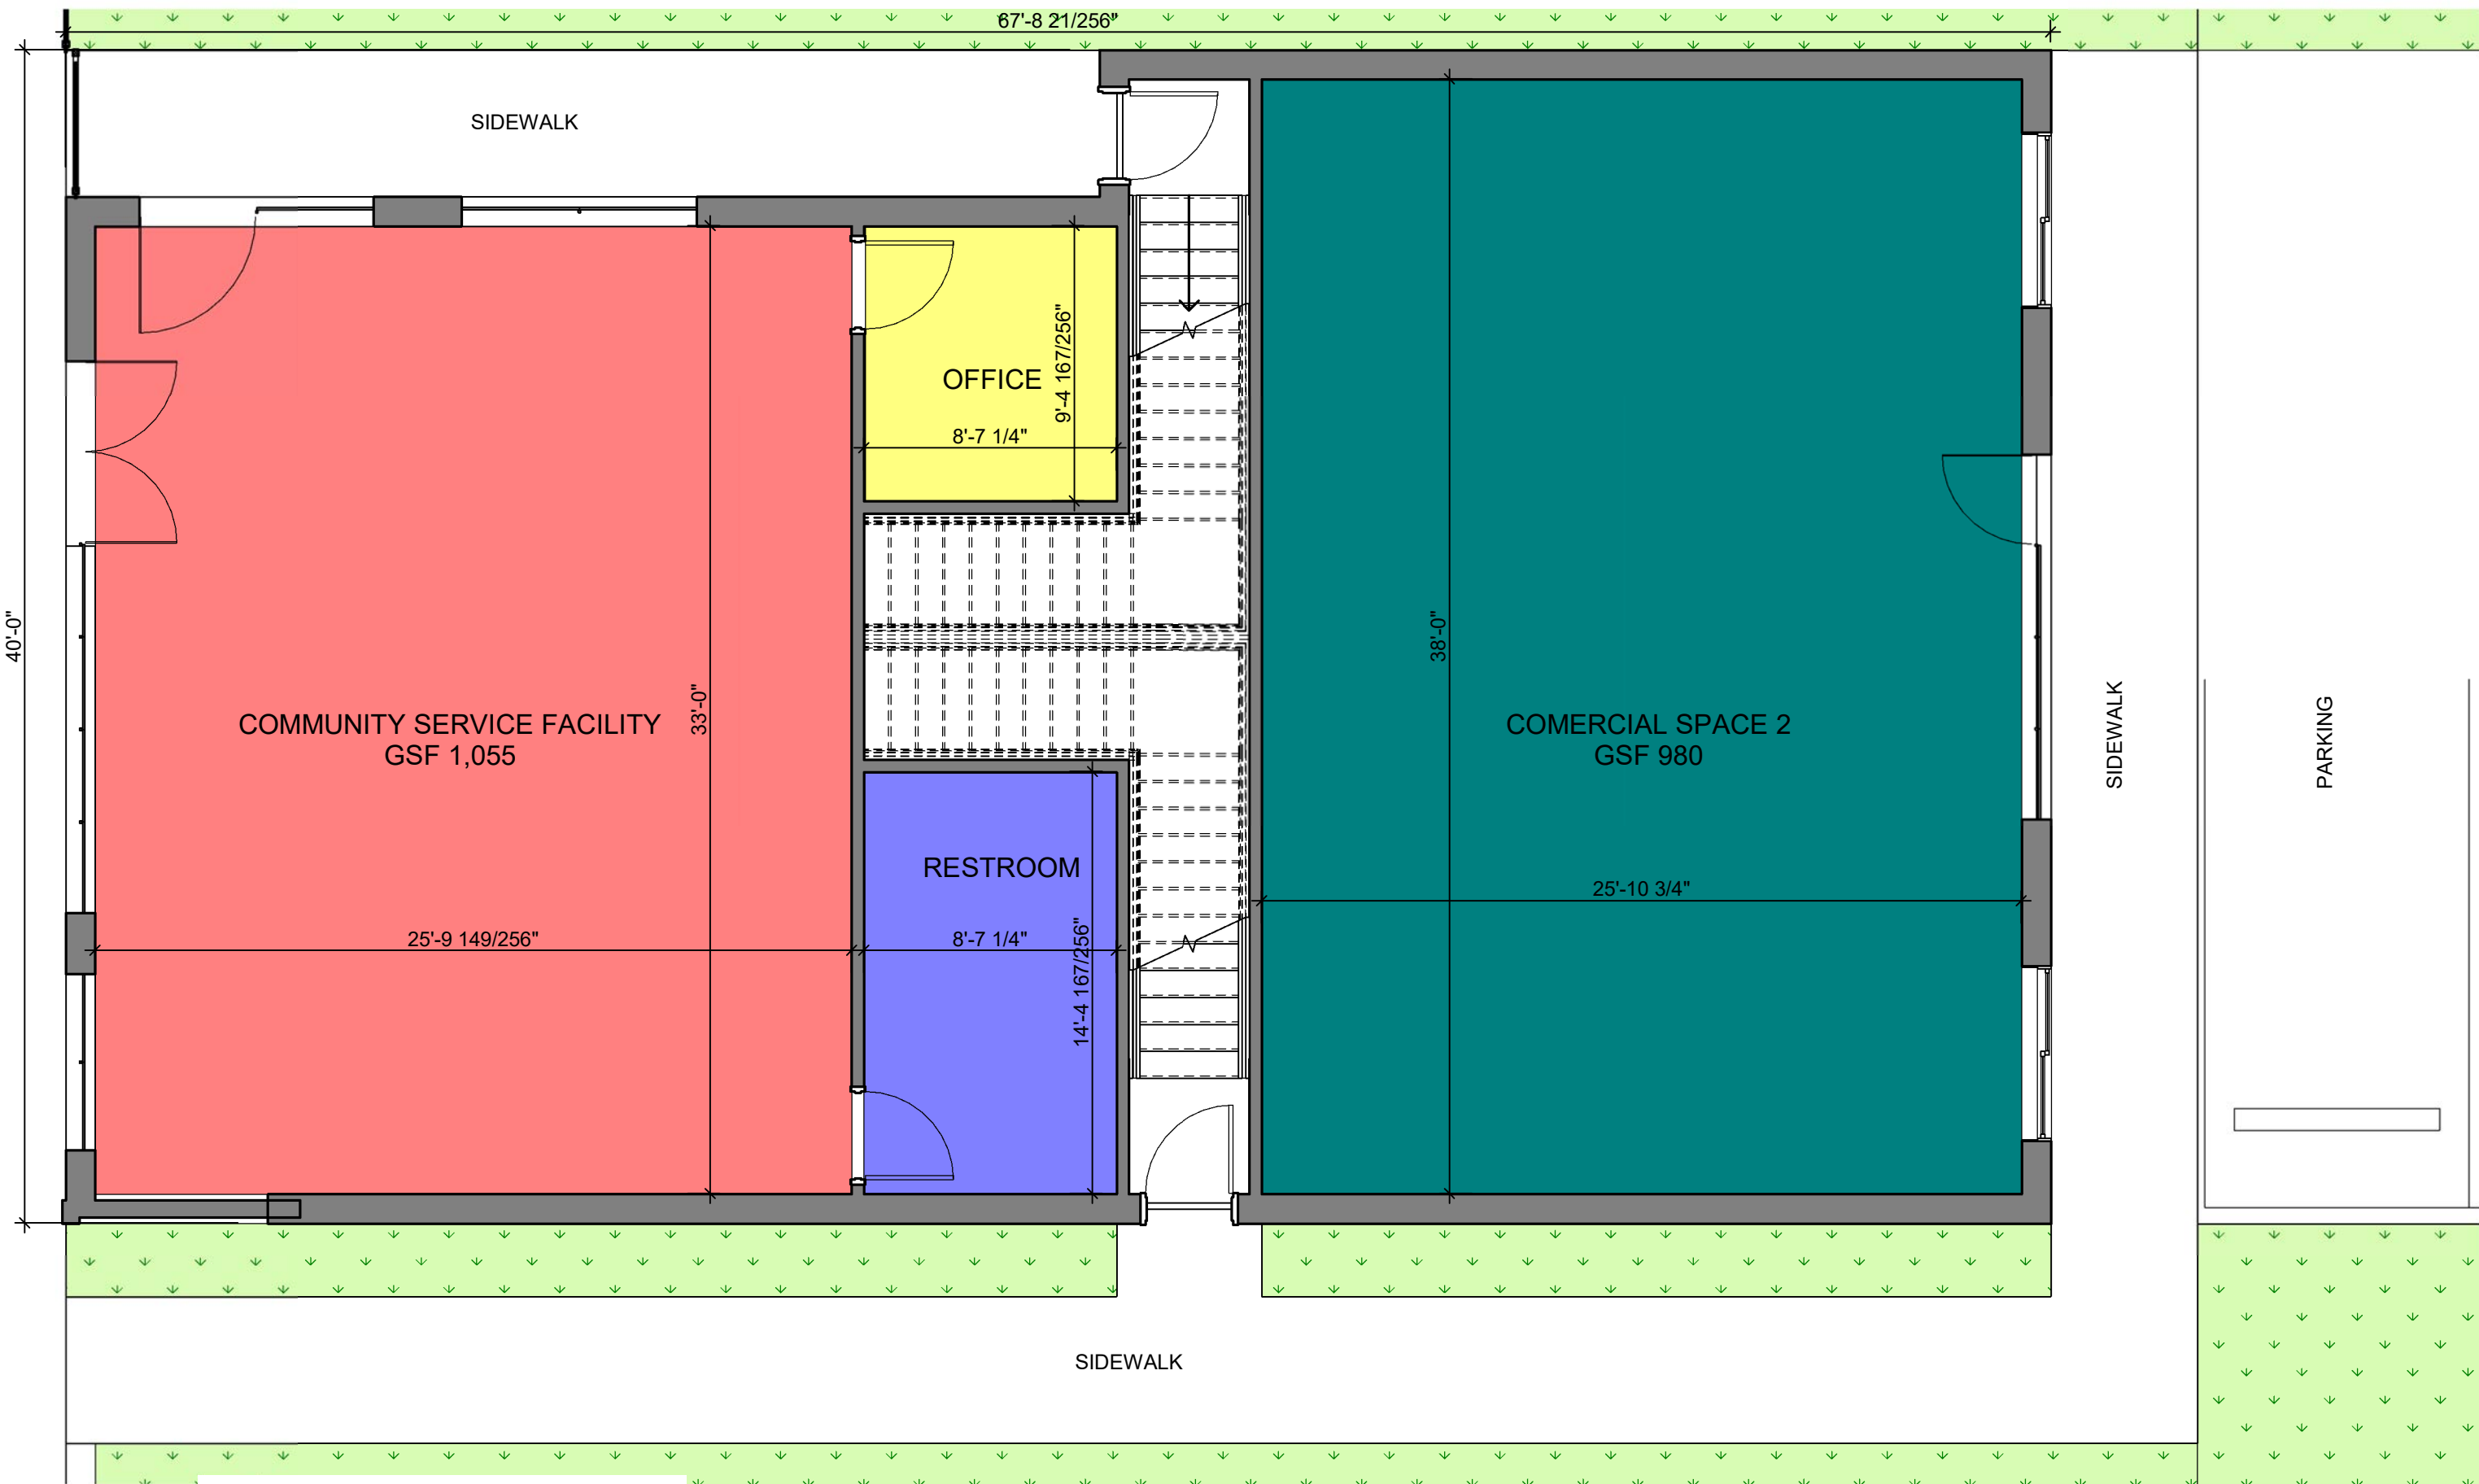


Doctor MLK Jr Drive



FIRST FLOOR PLAN
 SCALE: 3/16" = 1'-0"
 9/10/2021
 Engberg Anderson Project No. 213335

MILWAUKEE | MADISON | TUCSON | CHICAGO

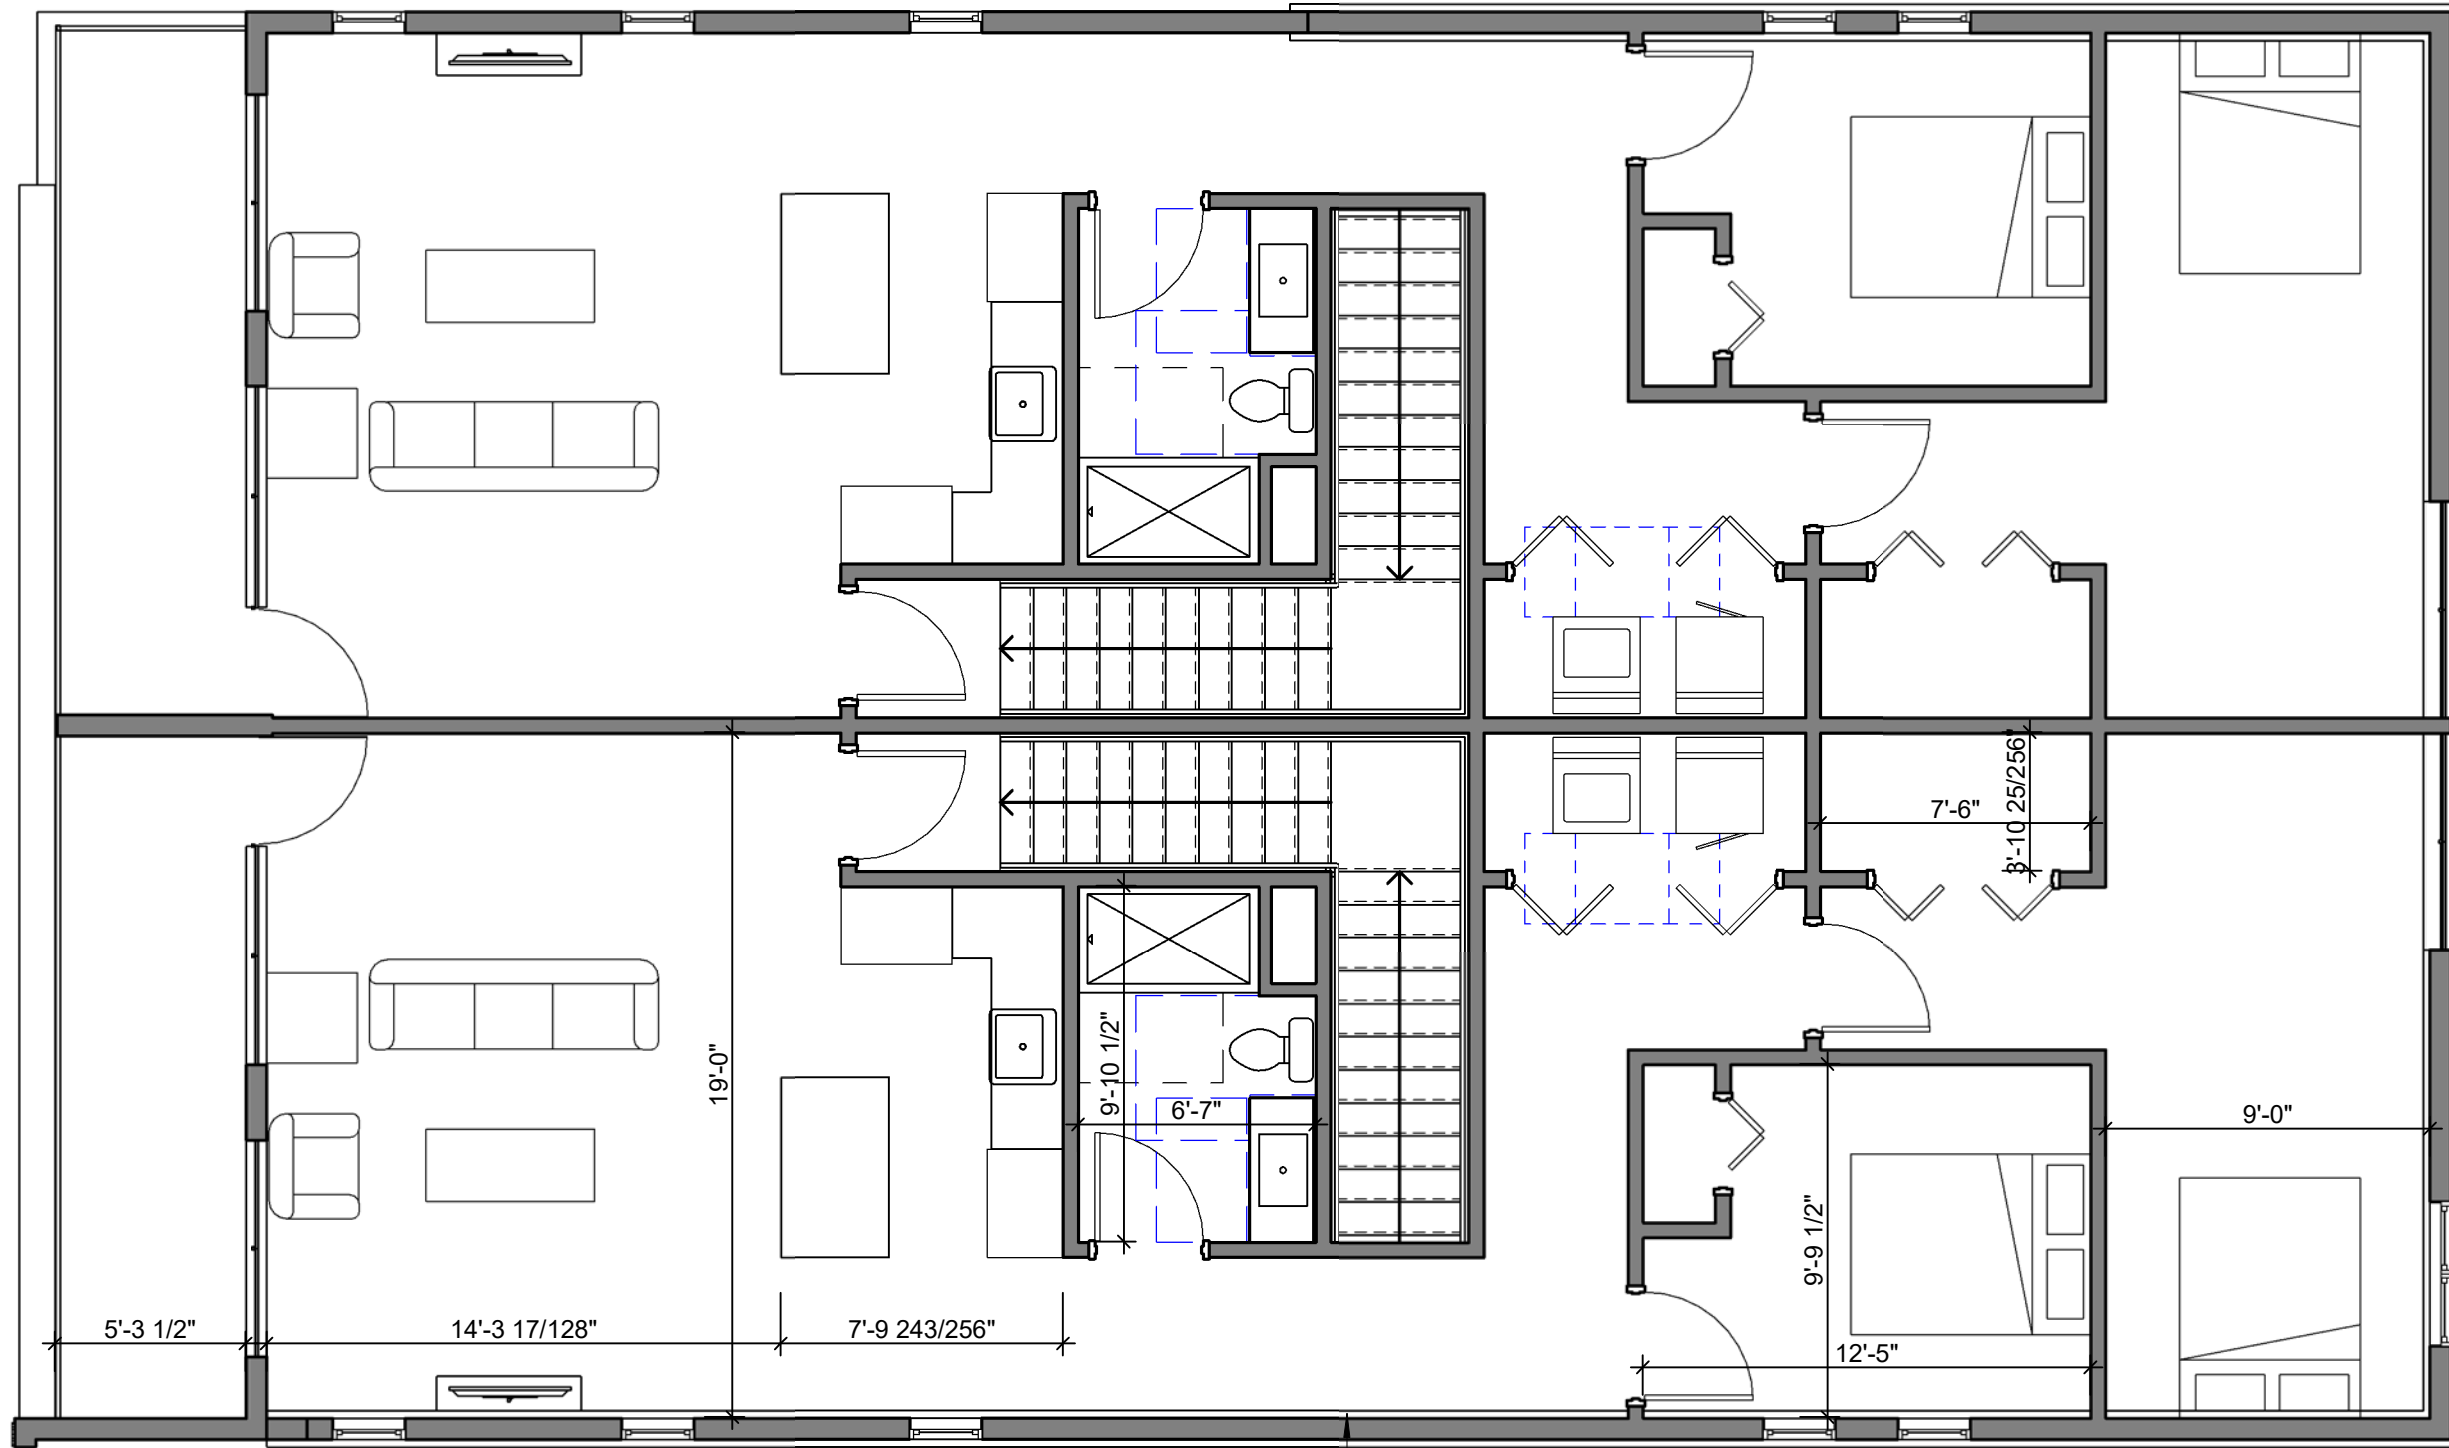

1,053 GSF

Doctor MLK Jr Drive



SECOND FLOOR PLAN
SCALE: 3/16" = 1'-0"

MILWAUKEE | MADISON | TUCSON | CHICAGO

9/10/2021
Engberg Anderson Project No. 213335



Doctor MLK Jr Drive

Massing Study - Street Perspective Rendering

SCALE:

9/10/2021

Engberg Anderson Project No. 213335



MILWAUKEE | MADISON | TUCSON | CHICAGO



Doctor MLK Jr Drive



Massing Study - Axon
SCALE:
9/10/2021
Engberg Anderson Project No. 213335


MILWAUKEE | MADISON | TUCSON | CHICAGO

N DOCTOR M.L.K. JR. DR


W BROWN St

SIDEWALK

SIDEWALK

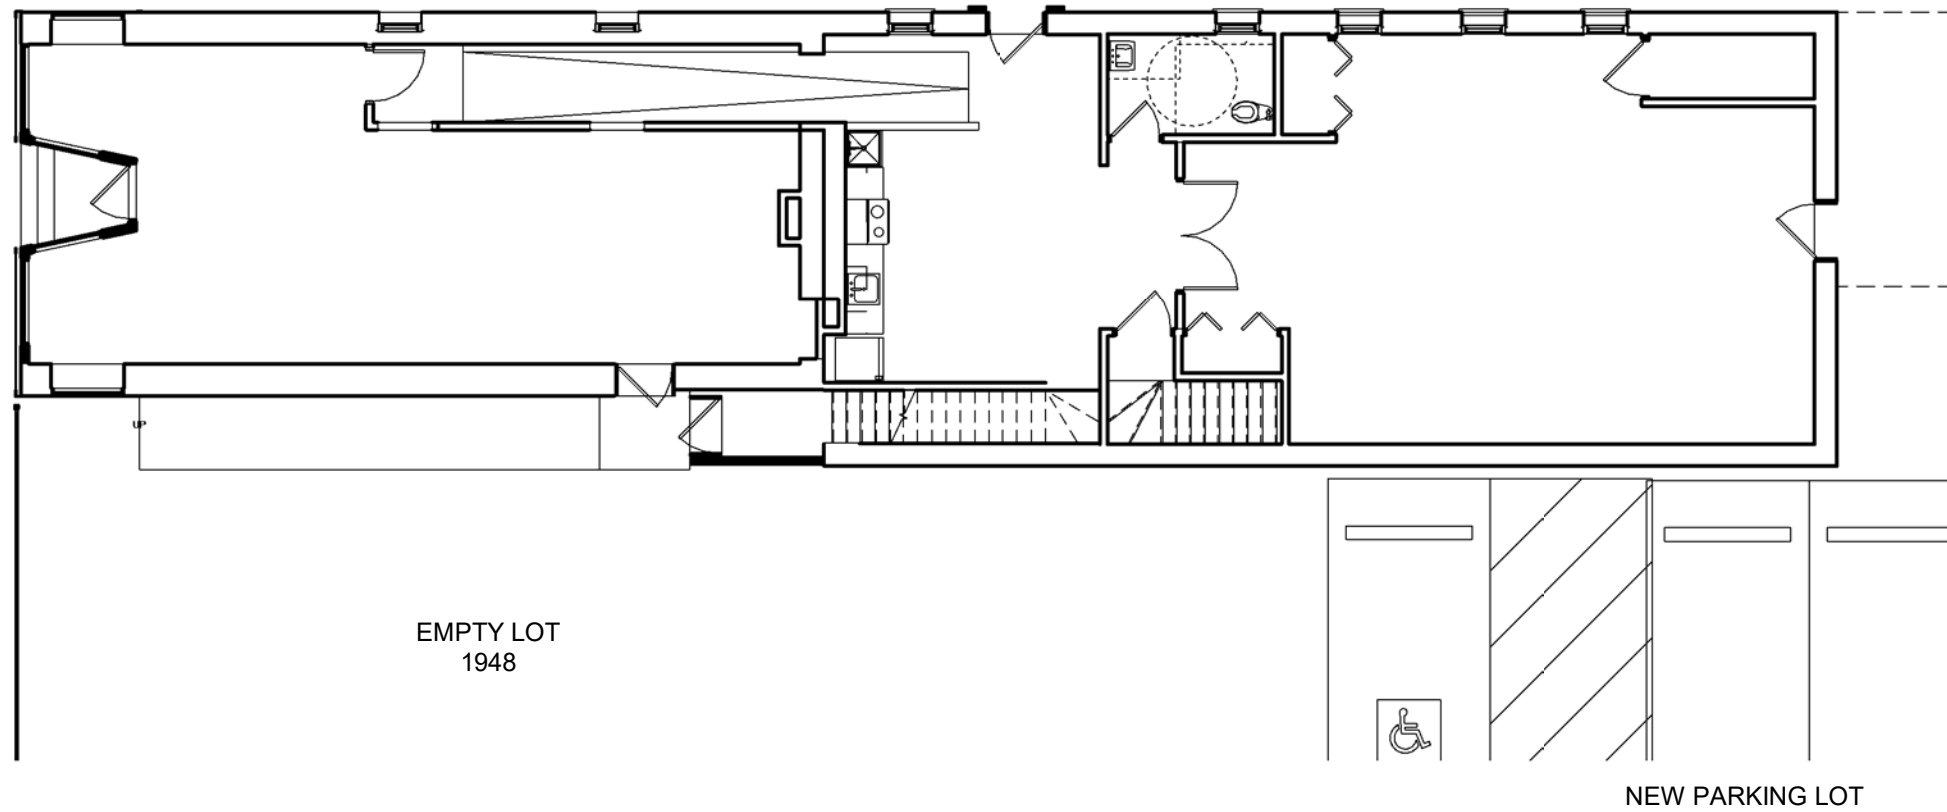

1 Level 1 Rehab
SCALE: 3/32" = 1'-0"

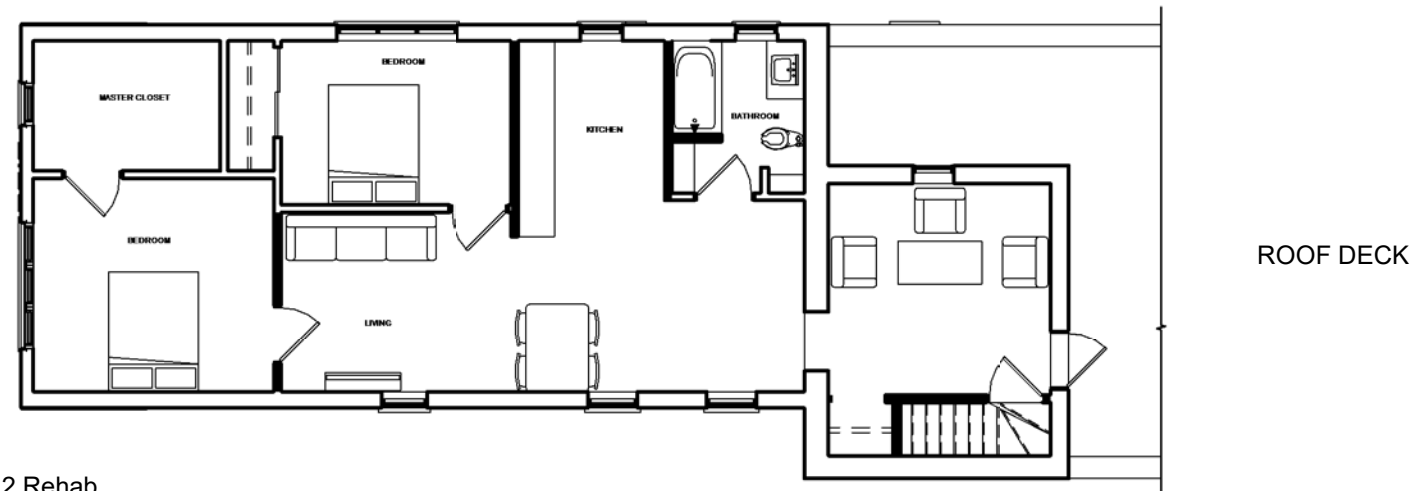

2 Level 2 Rehab
SCALE: 3/32" = 1'-0"

Doctor MLK Jr Drive