





AERIAL VIEW LOOKING EAST



VIEW OF WEST EDGE OF SOUTH 13 STREET FROM PROJECT SITE

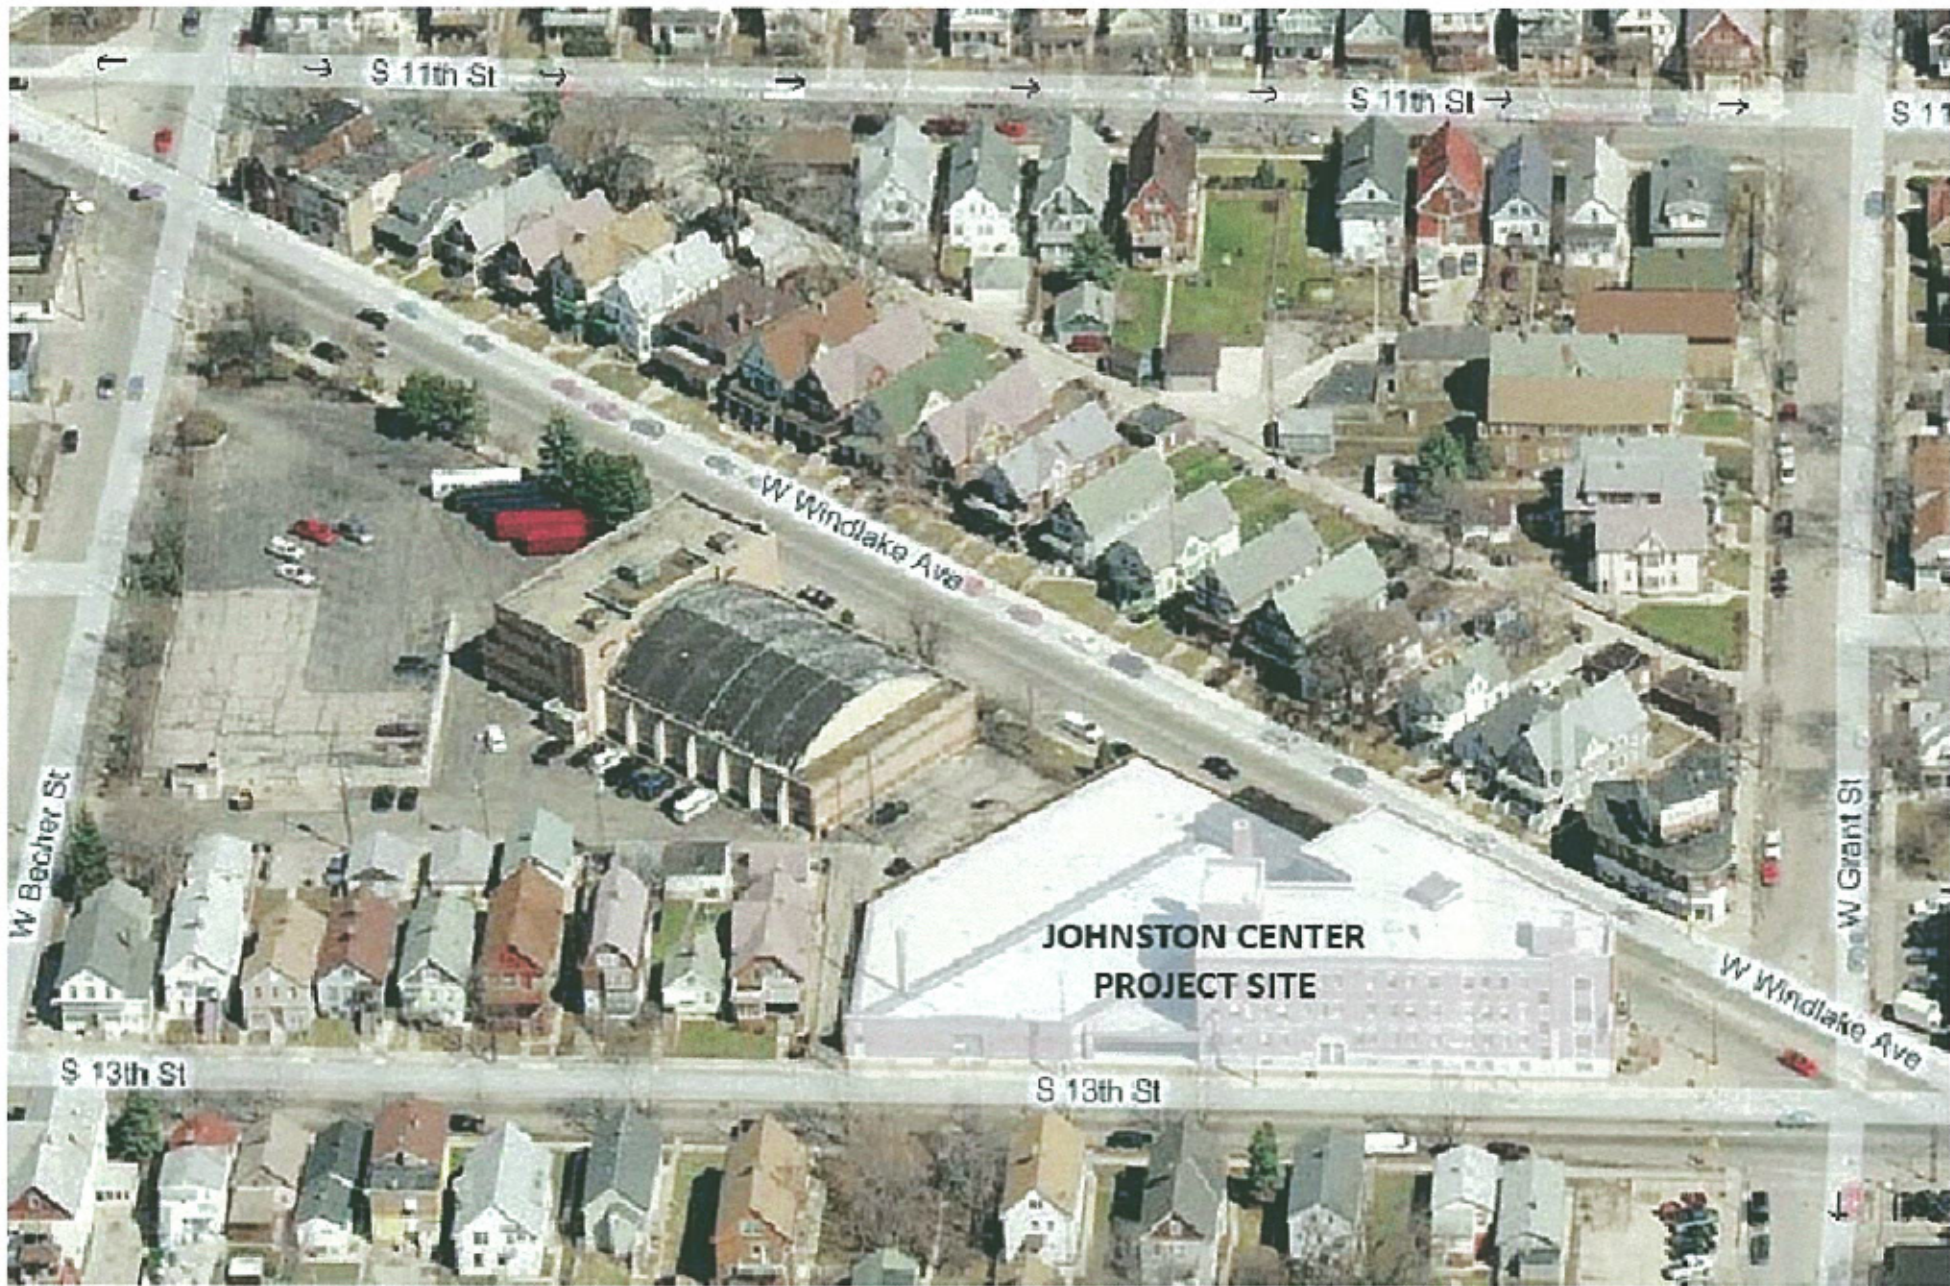

VIEW OF EAST EDGE OF WIND LAKE AVENUE FROM PROJECT SITE

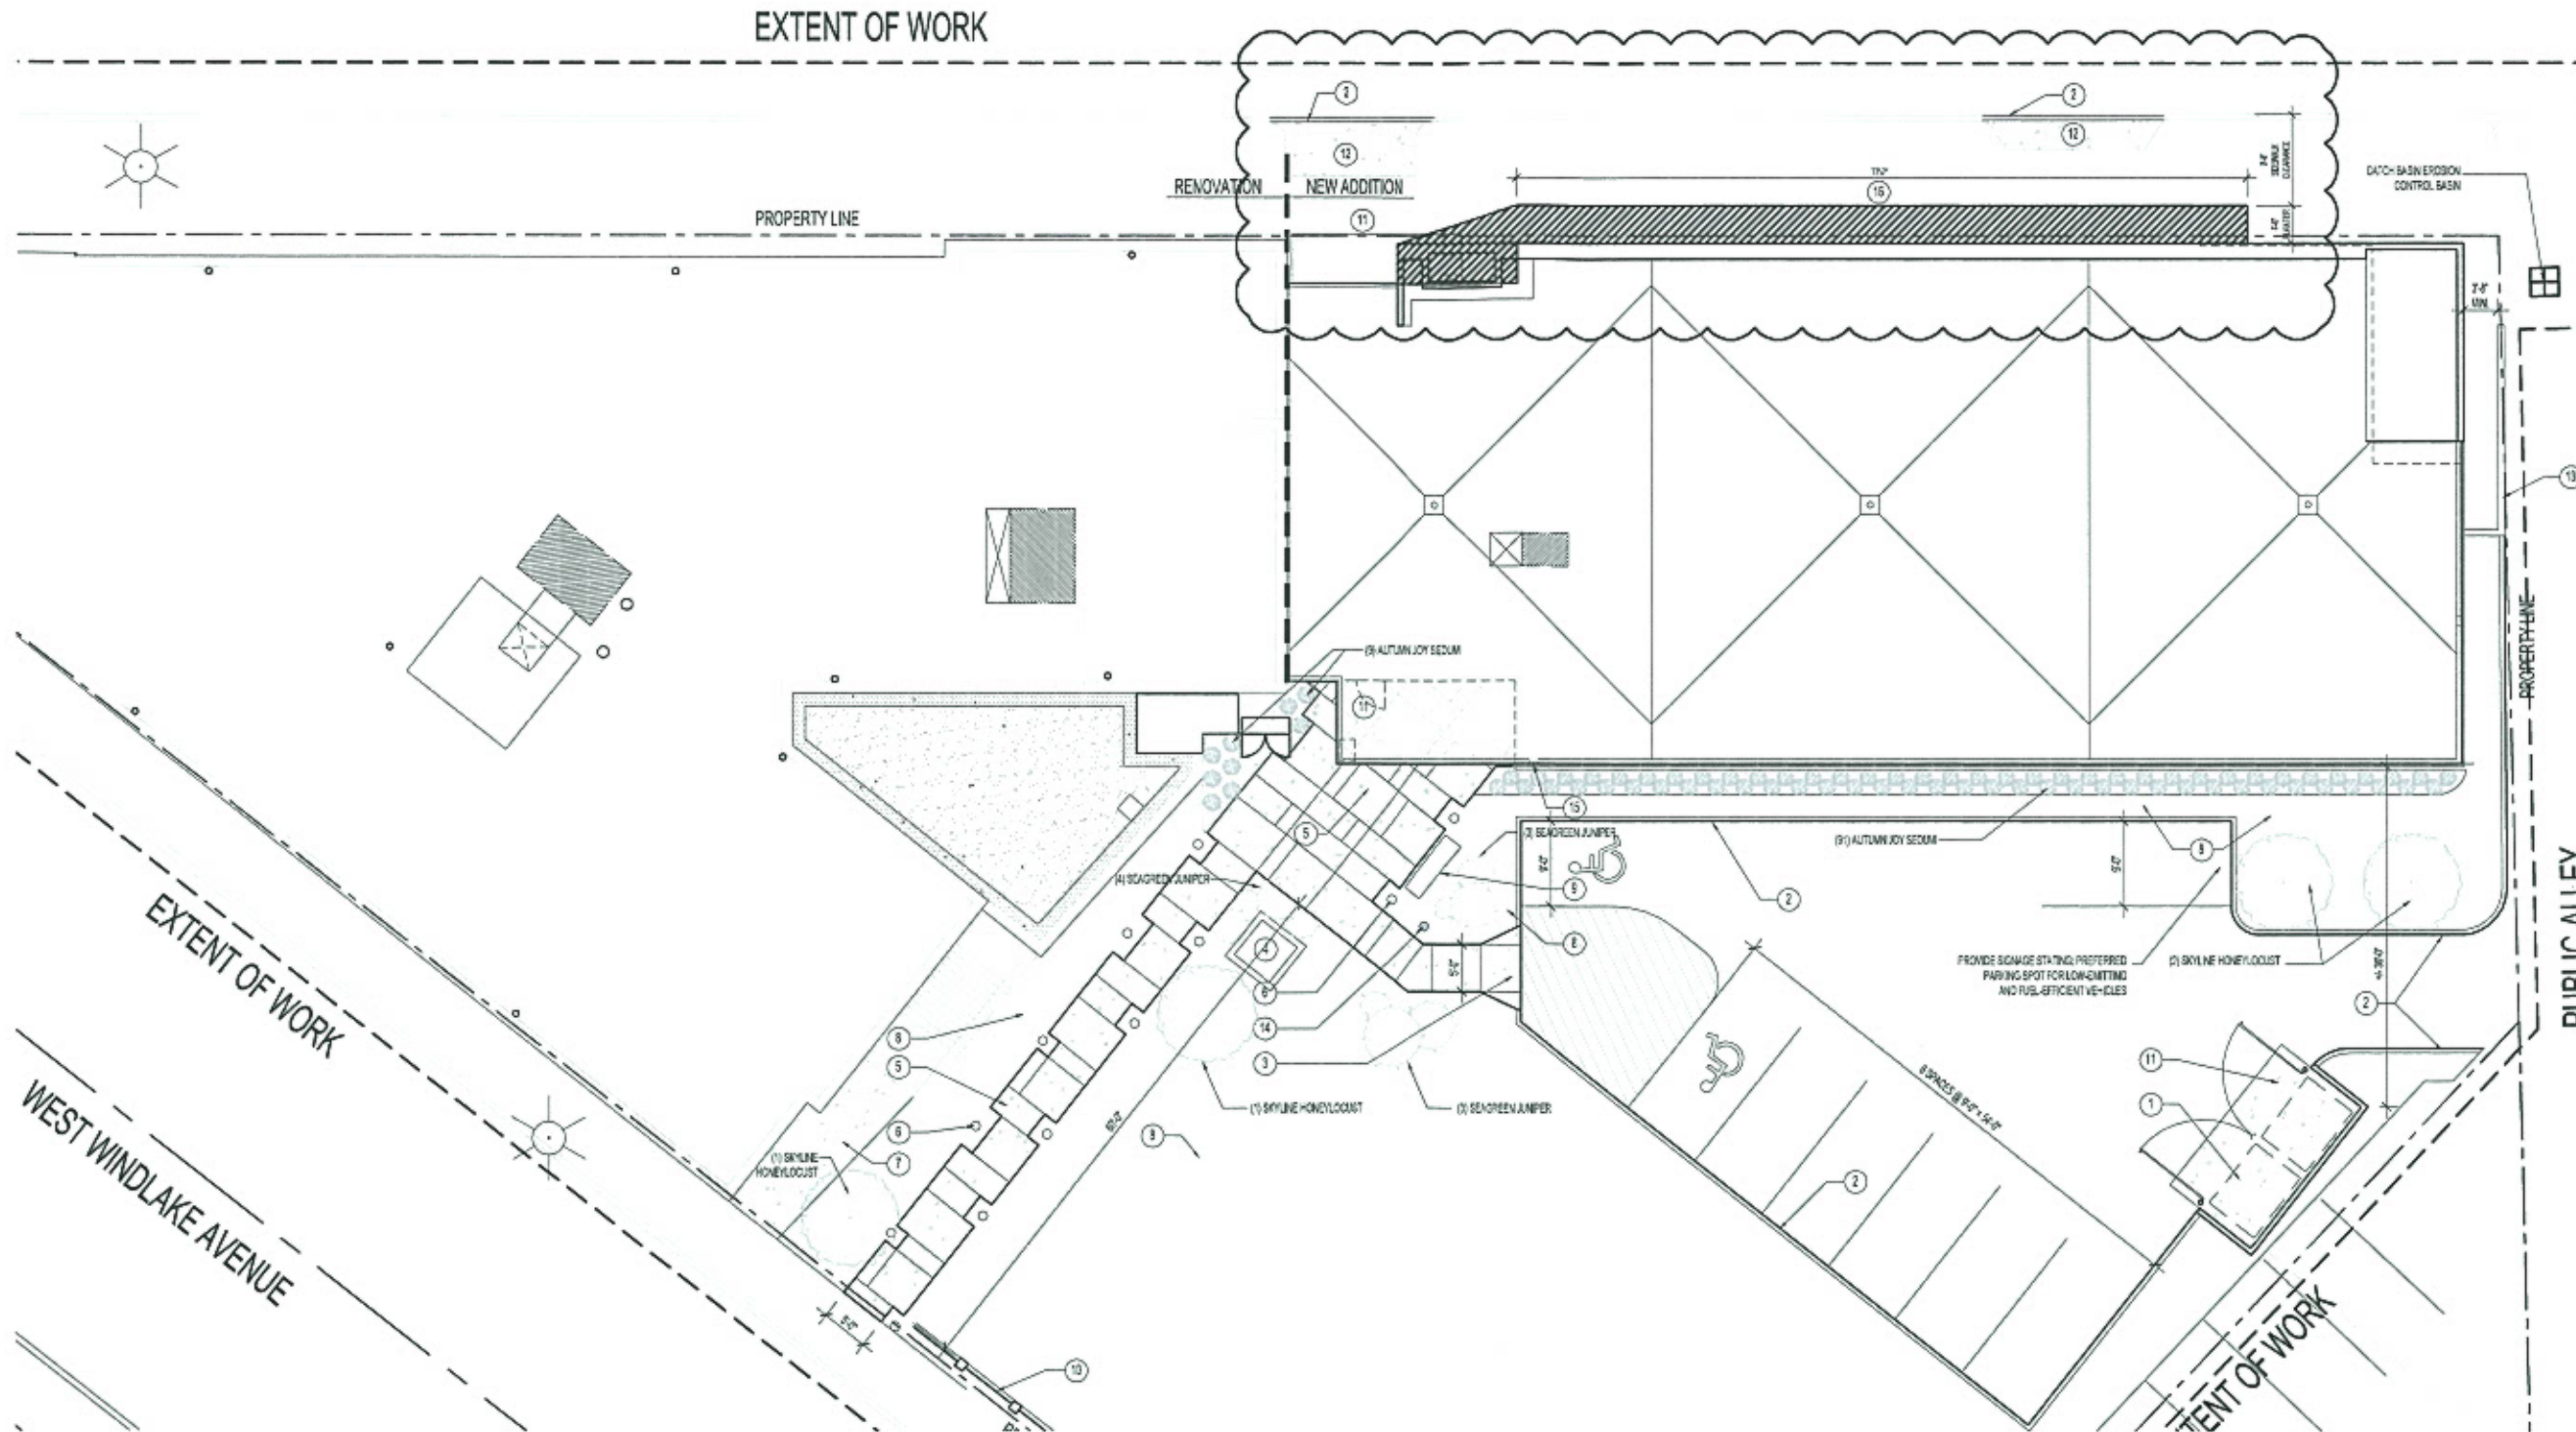

- SITE PLAN KEYNOTES:**
1. NEW DUMPSTER ENCLOSURE - SEE A041 FOR DETAILS
 2. NEW 6" CURB & CUTTER
 3. NEW ACCESSIBLE CURB CUT
 4. NEW TRANSFORMER LOCATION
 5. NEW POURED CONCRETE SIDEWALK RAMPED TO ENTRANCE - SEE A041 FOR DETAILS
 6. LIGHTING BOLLARDS
 7. PATCH, REPAIR OR REPLACE EXISTING CONCRETE
 8. APPLY GRASS SEED TO ALL UNPAVED AREAS UNLESS NOTED OTHERWISE
 9. BENCH - SEE SPECIFICATIONS FOR PRODUCT INFORMATION
 10. ALTERNATE #2 - 120" LONG DECORATIVE ALUMINUM FENCE PER SPECIFICATION
 11. NEW CONCRETE STOOP - SEE STRUCTURAL PLANS TYP. FOR LOCATIONS
 12. INFILL EXISTING ABANDONED CURB CUTS AND MATCH EXISTING SIDEWALK GRADES & FINISH
 13. POURED CONCRETE RETAINING WALL
 14. ASH RECEPTACLE. LOCATE MINIMUM 25'-0" FROM ENTRANCE
 15. HOSE BIB. SEE PULLVING
 16. PROPOSED PLANTING BED

1 SITE PLAN

KORB TREDO ARCHITECTS

Korb Tredo Architects Inc. 790 N. Milwaukee Street, Suite 210 Milwaukee, Wisconsin 53202 414.273.8230 www.korbtredo.com


PROJECT NAME:
MERCY HOUSING LAKEFRONT
JOHNSTON CENTER RESIDENCES
PROJECT ADDRESS:
2150 S. 13TH STREET, MILWAUKEE WI 53215

PROJECT NO: 07011
SCALE: AS NOTED
PHASE: CA
DATE: 25 JUNE 2010


REVISION NO: DATE:

SITE PLAN
2 OF 3

© KORB TREDO ARCHITECTS INC.

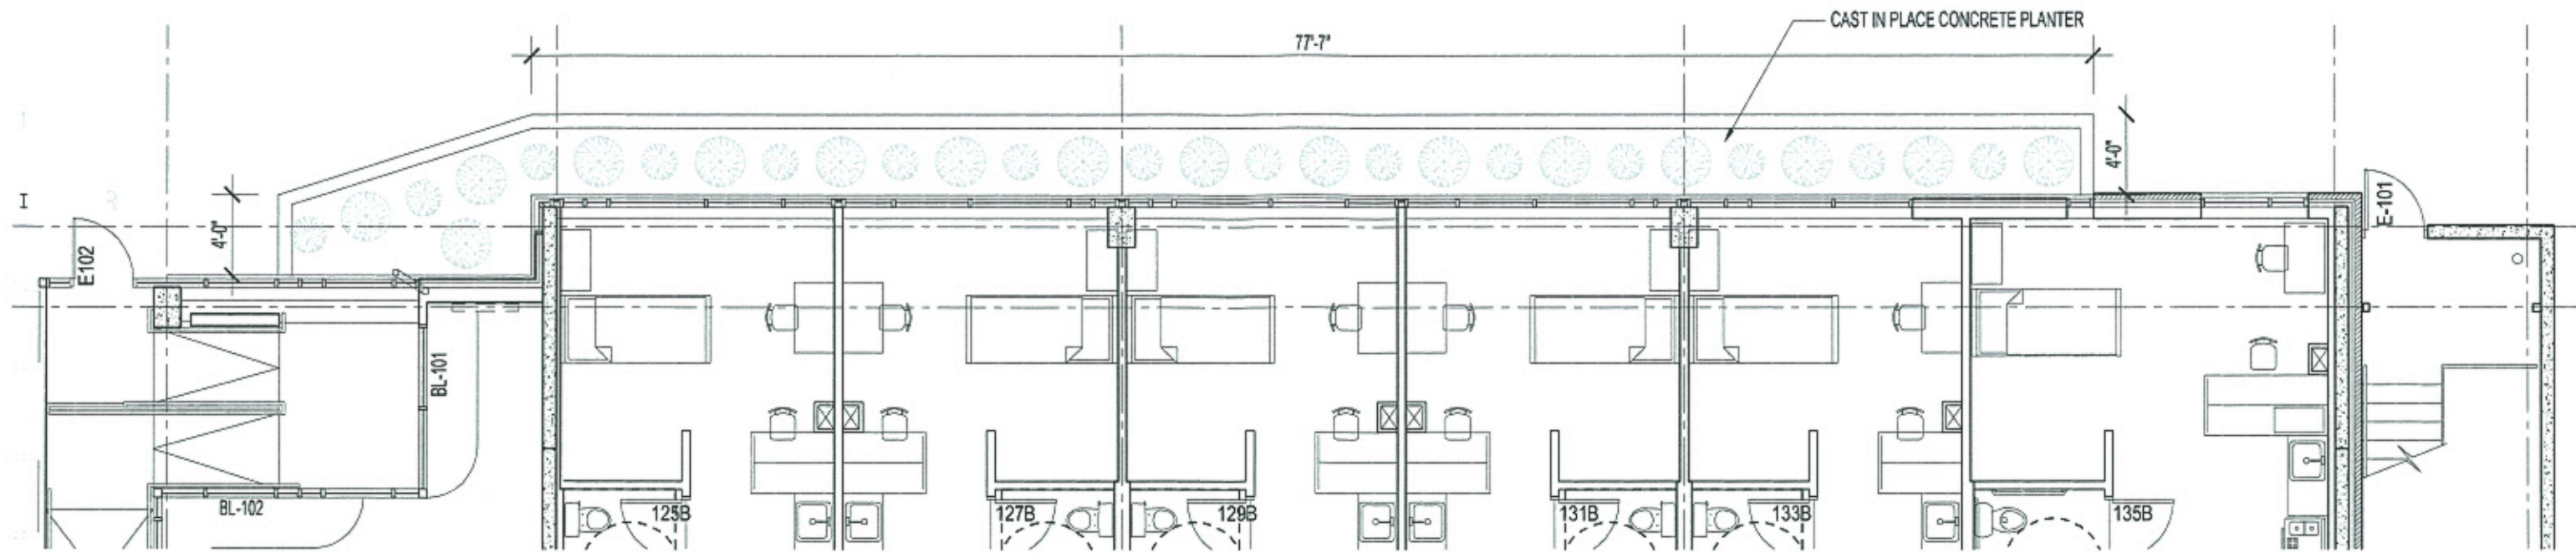

1 FIRST FLOOR PLAN

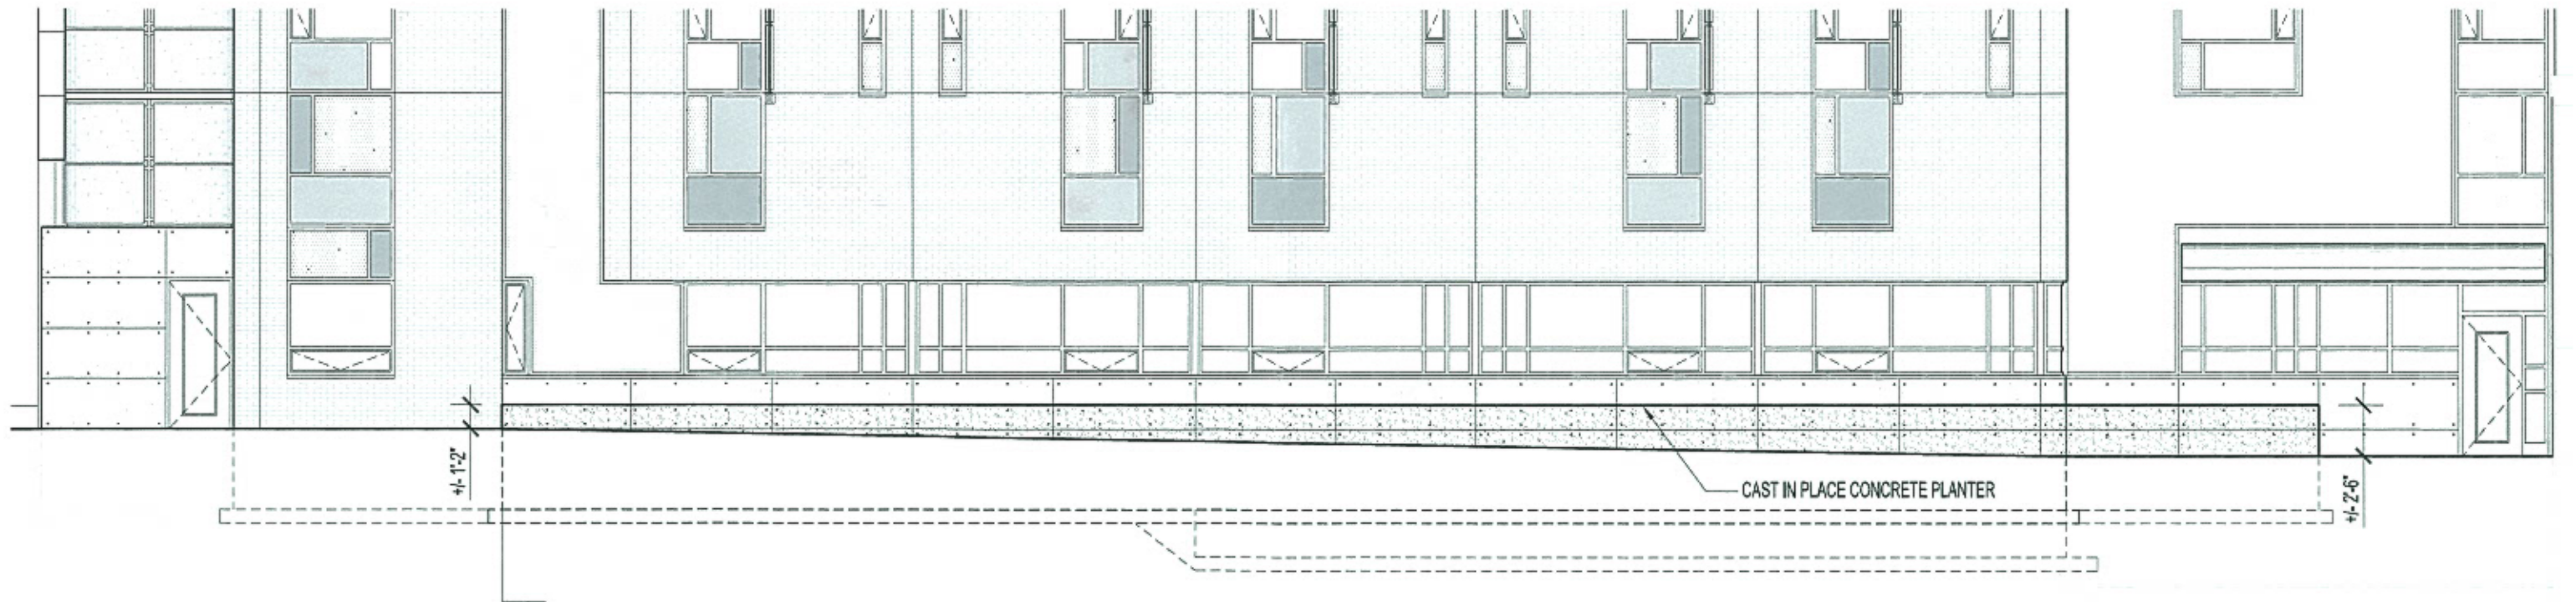

2 WEST ELEVATION

KORB TREDO ARCHITECTS

Korb Tredo Architects Inc. 790 N. Milwaukee Street, Suite 210 Milwaukee, Wisconsin 53202 414.273.8230 www.korbtredo.com

PROJECT NAME:
MERCY HOUSING LAKEFRONT
JOHNSTON CENTER RESIDENCES
PROJECT ADDRESS:
2150 S. 13TH STREET, MILWAUKEE WI 53215

PROJECT NO:	07011	REVISION NO:	DATE:
SCALE:	AS NOTED		
PHASE:	CA		
DATE:	25 JUNE 2013		

PLAN AND ELEVATION
3 OF 3

© KORB TREDO ARCHITECTS INC.